

AURIZON - NETWORK - INFRASTRUCTURE CHANGES

AURIZON - NETWORK - INFRASTRUCTURE CHANGES - 1 January 2019 - 30 June 2019

DRAWING	SHEET	ISSUE	STATION	KM	ICM #	CHANGE	REASON / DETAILS
CNA0001	1	3	-	-	-	No ownership changes have occurred to assets on this drawing.	Nil
CNA0002	2	3	-	-	-	No ownership changes have occurred to assets on this drawing.	Nil
CNA0003	3	3	-	-	-	No ownership changes have occurred to assets on this drawing.	Nil
CNA0004	4	6	-	-	-	No ownership changes have occurred to assets on this drawing.	Nil
CNA0005	5	3	-	-	-	No ownership changes have occurred to assets on this drawing.	Nil
CNA0006	6	2	-	-	-	No ownership changes have occurred to assets on this drawing.	Nil
CNA0007	7	3	-	-	-	No ownership changes have occurred to assets on this drawing.	Nil
CNA0008	8	2	Gordonstone	13.946km	-	No ownership changes have occurred to assets on this drawing. Gordonstone turnout removed and Siding deadended	Removal of turnout
CNA0009	9	2	-	-	-	No ownership changes have occurred to assets on this drawing.	Nil
CNA0010	10	3	-	-	-	No ownership changes have occurred to assets on this drawing.	Nil
CNA0011	11	2	-	-	-	No ownership changes have occurred to assets on this drawing.	Nil
CNA0012	12	3	-	-	-	No ownership changes have occurred to assets on this drawing.	Nil
CNA0013	13	3	-	-	-	No ownership changes have occurred to assets on this drawing.	Nil
CNA0014	14	2	-	-	-	No ownership changes have occurred to assets on this drawing.	Nil
CNA0015	15	2	-	-	-	No ownership changes have occurred to assets on this drawing.	Nil
CNA0016	16	2	-	-	-	No ownership changes have occurred to assets on this drawing.	Nil

Aurizon Network Pty Ltd shall own and provide access across turnouts and other connecting infrastructure to Third Party and Aurizon Operations owner assets. Colour of connecting assets reflects the party responsible for maintenance costs.

JUNE 2019 UPDATE

AURIZON NETWORK OWNED ASSET	Loadout	Diamond Crossing
OTHER AURIZON OWNED ASSET	Weighbridge	Catch Points
QUEENSLAND RAIL OWNED ASSET	Unloader	Open Level Crossing
AURIZON OPERATIONS OWNED ASSET	Bridge	Dropping Equip Detector
THIRD PARTY OWNED ASSET	Road Over Rail	Hot Wheel/Bearing Detector
REDUNDANT AURIZON NETWORK ASSET	Road Under Rail	Wheel Impact Load Detector
CONNECTING INFRASTRUCTURE	Tunnel	Dust Monitoring Station
VEE TYPE	Vee Type	Rail Bound Manganese
Rail Weight - 60 CHN	Sleeper Type	F - Fabricated
Sleeper Type	H - Spring Nose	N - Spring Nose
H - Spring Nose	W - Spring Wing	WEATHER MONITORING STATION
W - Spring Wing	C - Concrete	P - Fixed Head
C - Concrete	T - Timber	H - Heel Less
T - Timber	S - Steel	(T) - Trolley Points
S - Steel		Points Number
		Non Reversible
		Records Rainfall
		Records Flood Level
		Records Temperature

COPYRIGHT PROTECTS THIS PUBLICATION. EXCEPT FOR PURPOSES PERMITTED BY THE COPYRIGHT ACT, REPRODUCTION BY WHATEVER MEANS IS PROHIBITED WITHOUT THE PRIOR WRITTEN PERMISSION OF Aurizon Network Pty Ltd. ENQUIRIES SHOULD BE ADDRESSED TO MANAGER CIVIL ENGINEERING, Aurizon Network Pty Ltd, GPO BOX 456, BRISBANE 4001.

SCALES SHOWN ARE FOR AN A1 SIZE ORIGINAL DRAWING

ALTERATIONS			
1	INFRASTRUCTURE CHANGES JULY/18 TO DECEMBER/18	M.McK	11/18
2	INFRASTRUCTURE CHANGES JANUARY/19 TO JUNE/19	M.McK	06/19


DESIGNED	S.PASCOE	REVIEWED	
CHECKED	M.McKINLEY		
DRAWN	S.PASCOE	Checked	Jeremy Stevenson 11/06/19
CHECKED	M.McKINLEY	Checked	YEAR LEADER SYSTEMS & DATA DATE
PREPARED		APPROVED	
	Mick McKinley 11/06/19		



Aurizon Network Pty Ltd - ACN 132 181 116

NETWORK OWNERSHIP DIAGRAM
ALL SYSTEMS
INFRASTRUCTURE CHANGES

FILE No. DRAWING NUMBER ISSUE
CNA-CHANGES 2

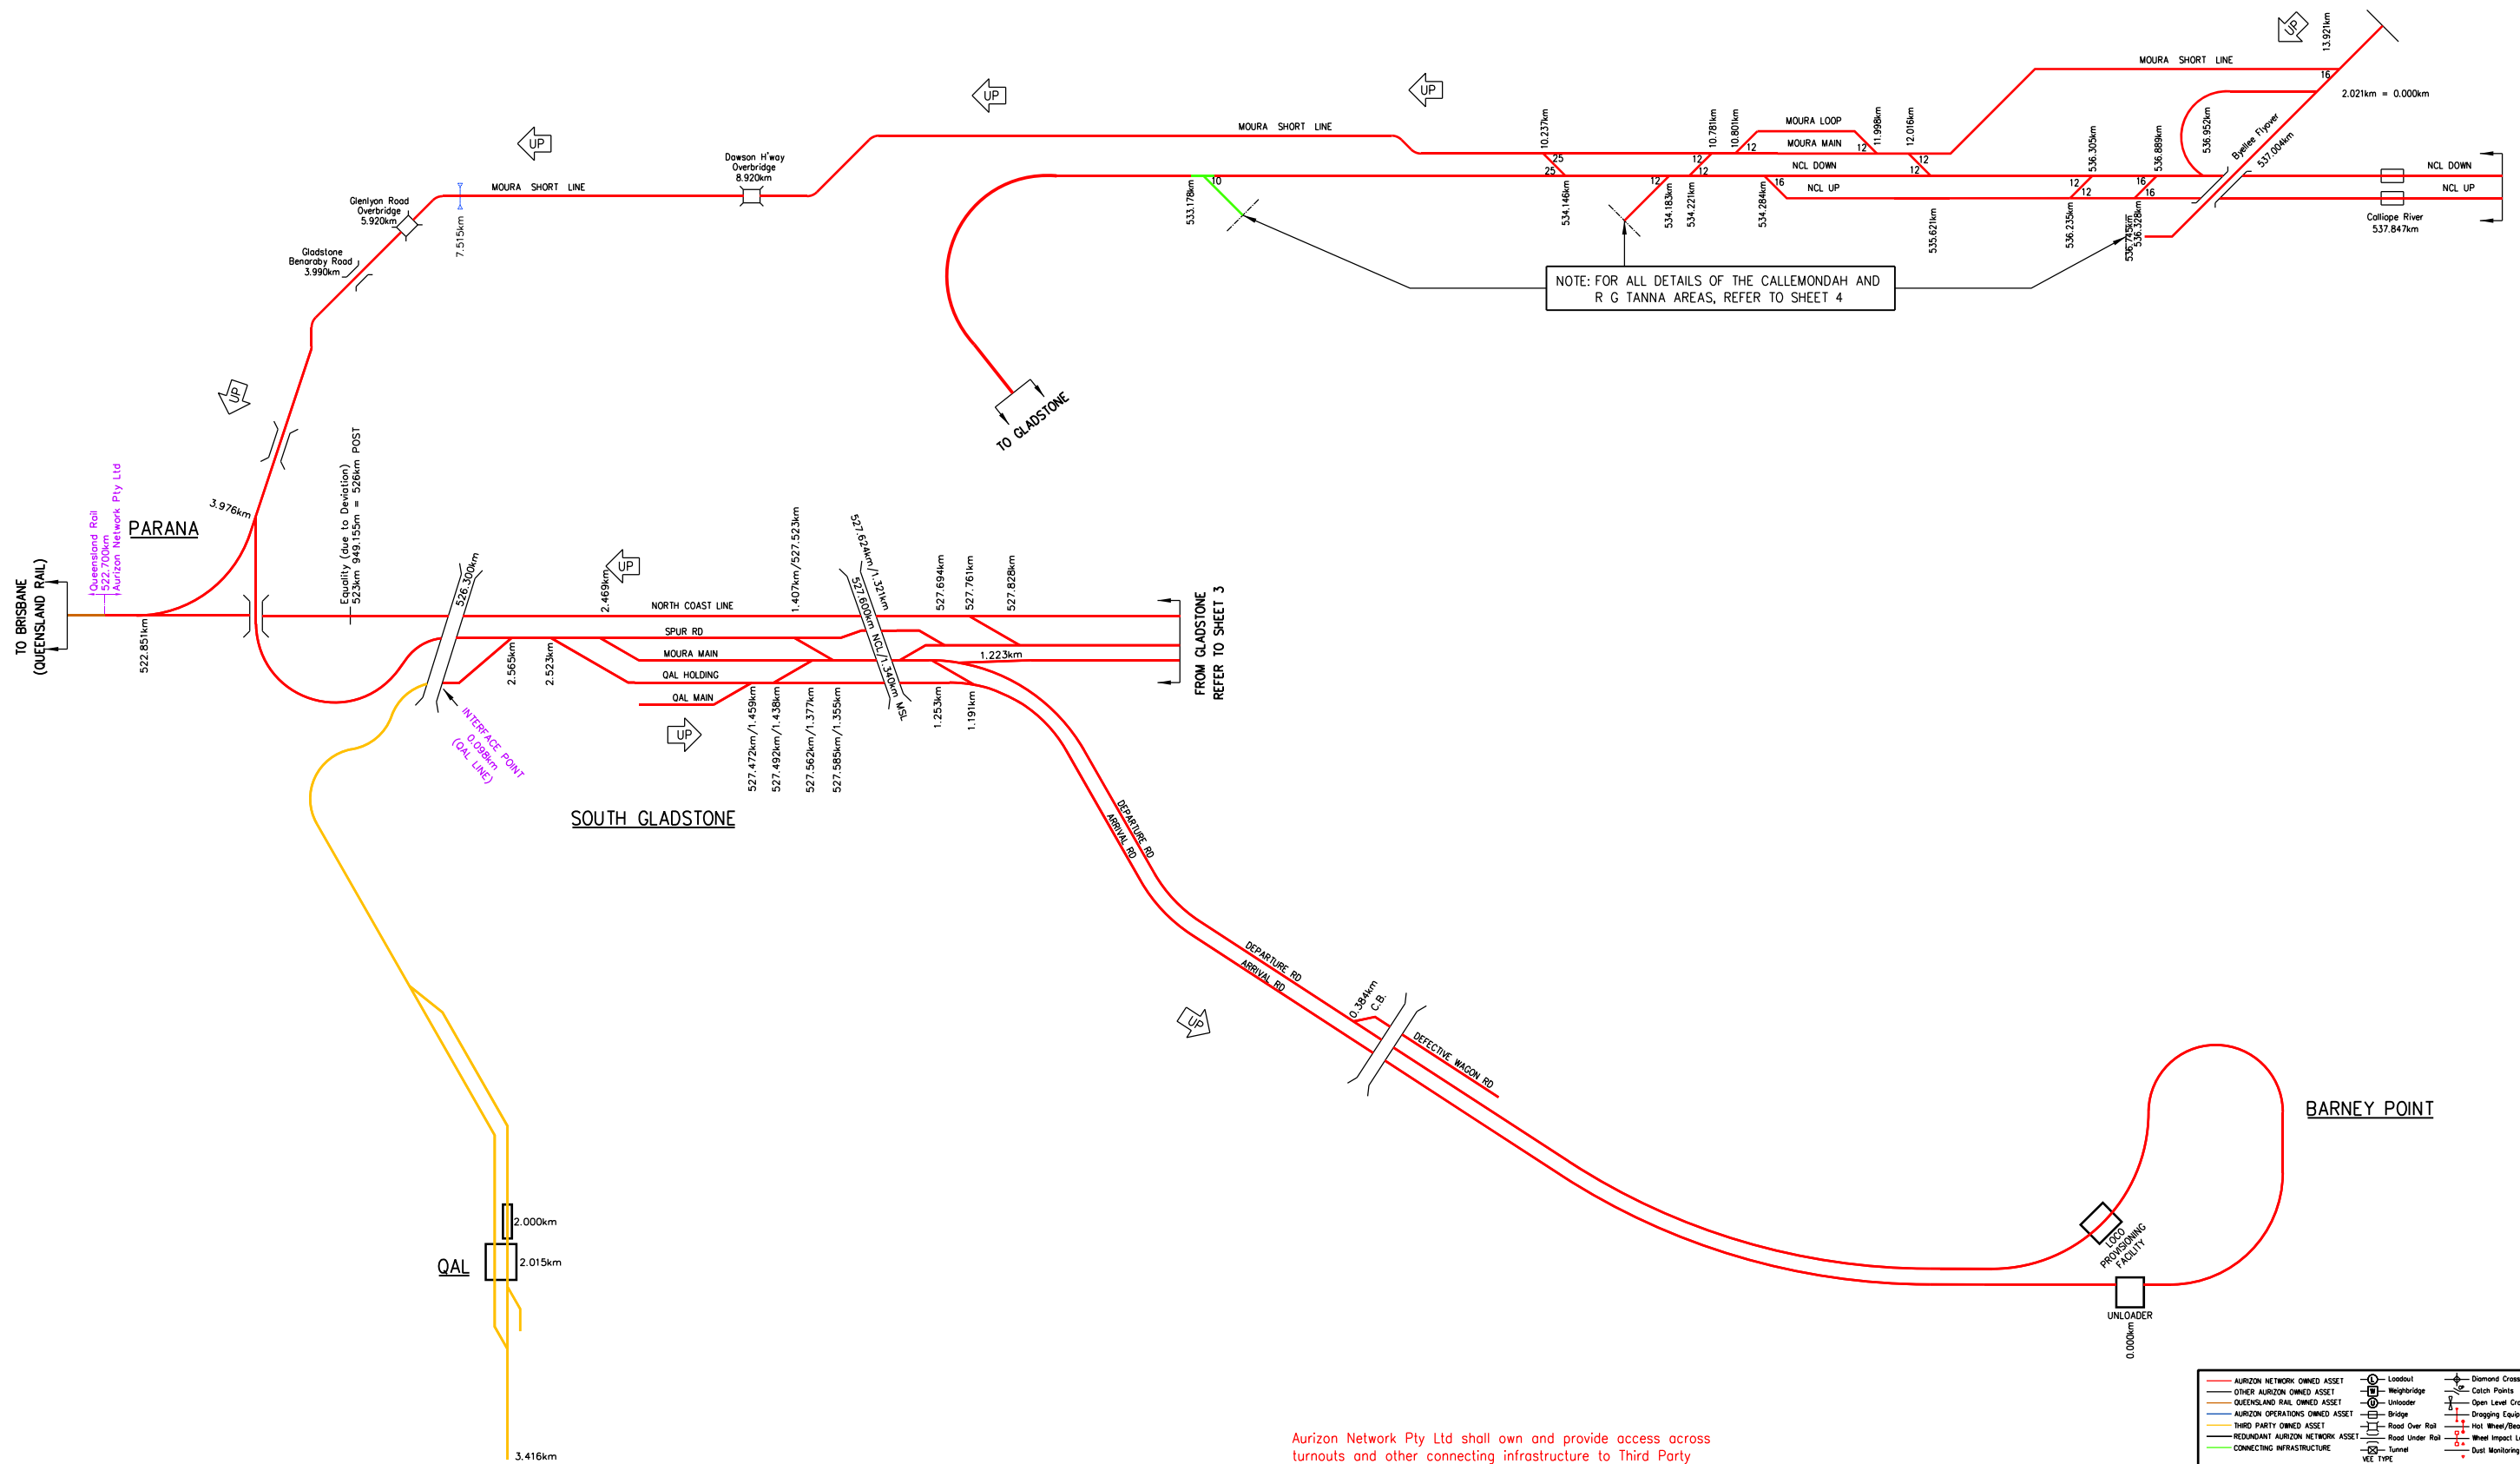

NOTE: FOR ALL DETAILS OF THE CALLEMONDAH AND R G TANNA AREAS, REFER TO SHEET 4

Aurizon Network Pty Ltd shall own and provide access across turnouts and other connecting infrastructure to Third Party and Aurizon Operations owner assets. Colour of connecting assets reflects the party responsible for maintenance costs.

JUNE 2019 UPDATE

COPYRIGHT PROTECTS THIS PUBLICATION. EXCEPT FOR PURPOSES PERMITTED BY THE COPYRIGHT ACT, REPRODUCTION BY WHATEVER MEANS IS PROHIBITED WITHOUT THE PRIOR WRITTEN PERMISSION OF Aurizon Network Pty Ltd. ENQUIRIES SHOULD BE ADDRESSED TO MANAGER CIVIL ENGINEERING, Aurizon Network Pty Ltd, GPO BOX 456, BRISBANE 4001.

SCALES SHOWN ARE FOR AN A1 SIZE ORIGINAL DRAWING


ALTERATIONS			DESIGNED	S.PASCOE	REVIEWED
1	GENERAL UPDATE & NEW TITLE BLOCK	S.P.	08/18	CHECKED	M.McKINLEY
2	QR COLOUR AMENDED & GENERAL UPDATES	M.McK	11/18	DRAWN	S.PASCOE
3	NO INFRASTRUCTURE CHANGES	M.McK	06/19	CHECKED	M.McKINLEY
PREPARED			APPROVED		
Mick McKinley 11/06/19			Jeremy Stevenson 11/06/19		
			YEAR LEADER SYSTEMS & DATA DATE		
			APPROVED		
			MGR ASSET BUSINESS DATE		



Aurizon Network Pty Ltd - ACN 132 181 116

NETWORK OWNERSHIP DIAGRAM
MOURA SYSTEM
 BARNEY - STOWE
 SCHEMATIC

FILE No.	DRAWING NUMBER	ISSUE
	CNA-0001	3

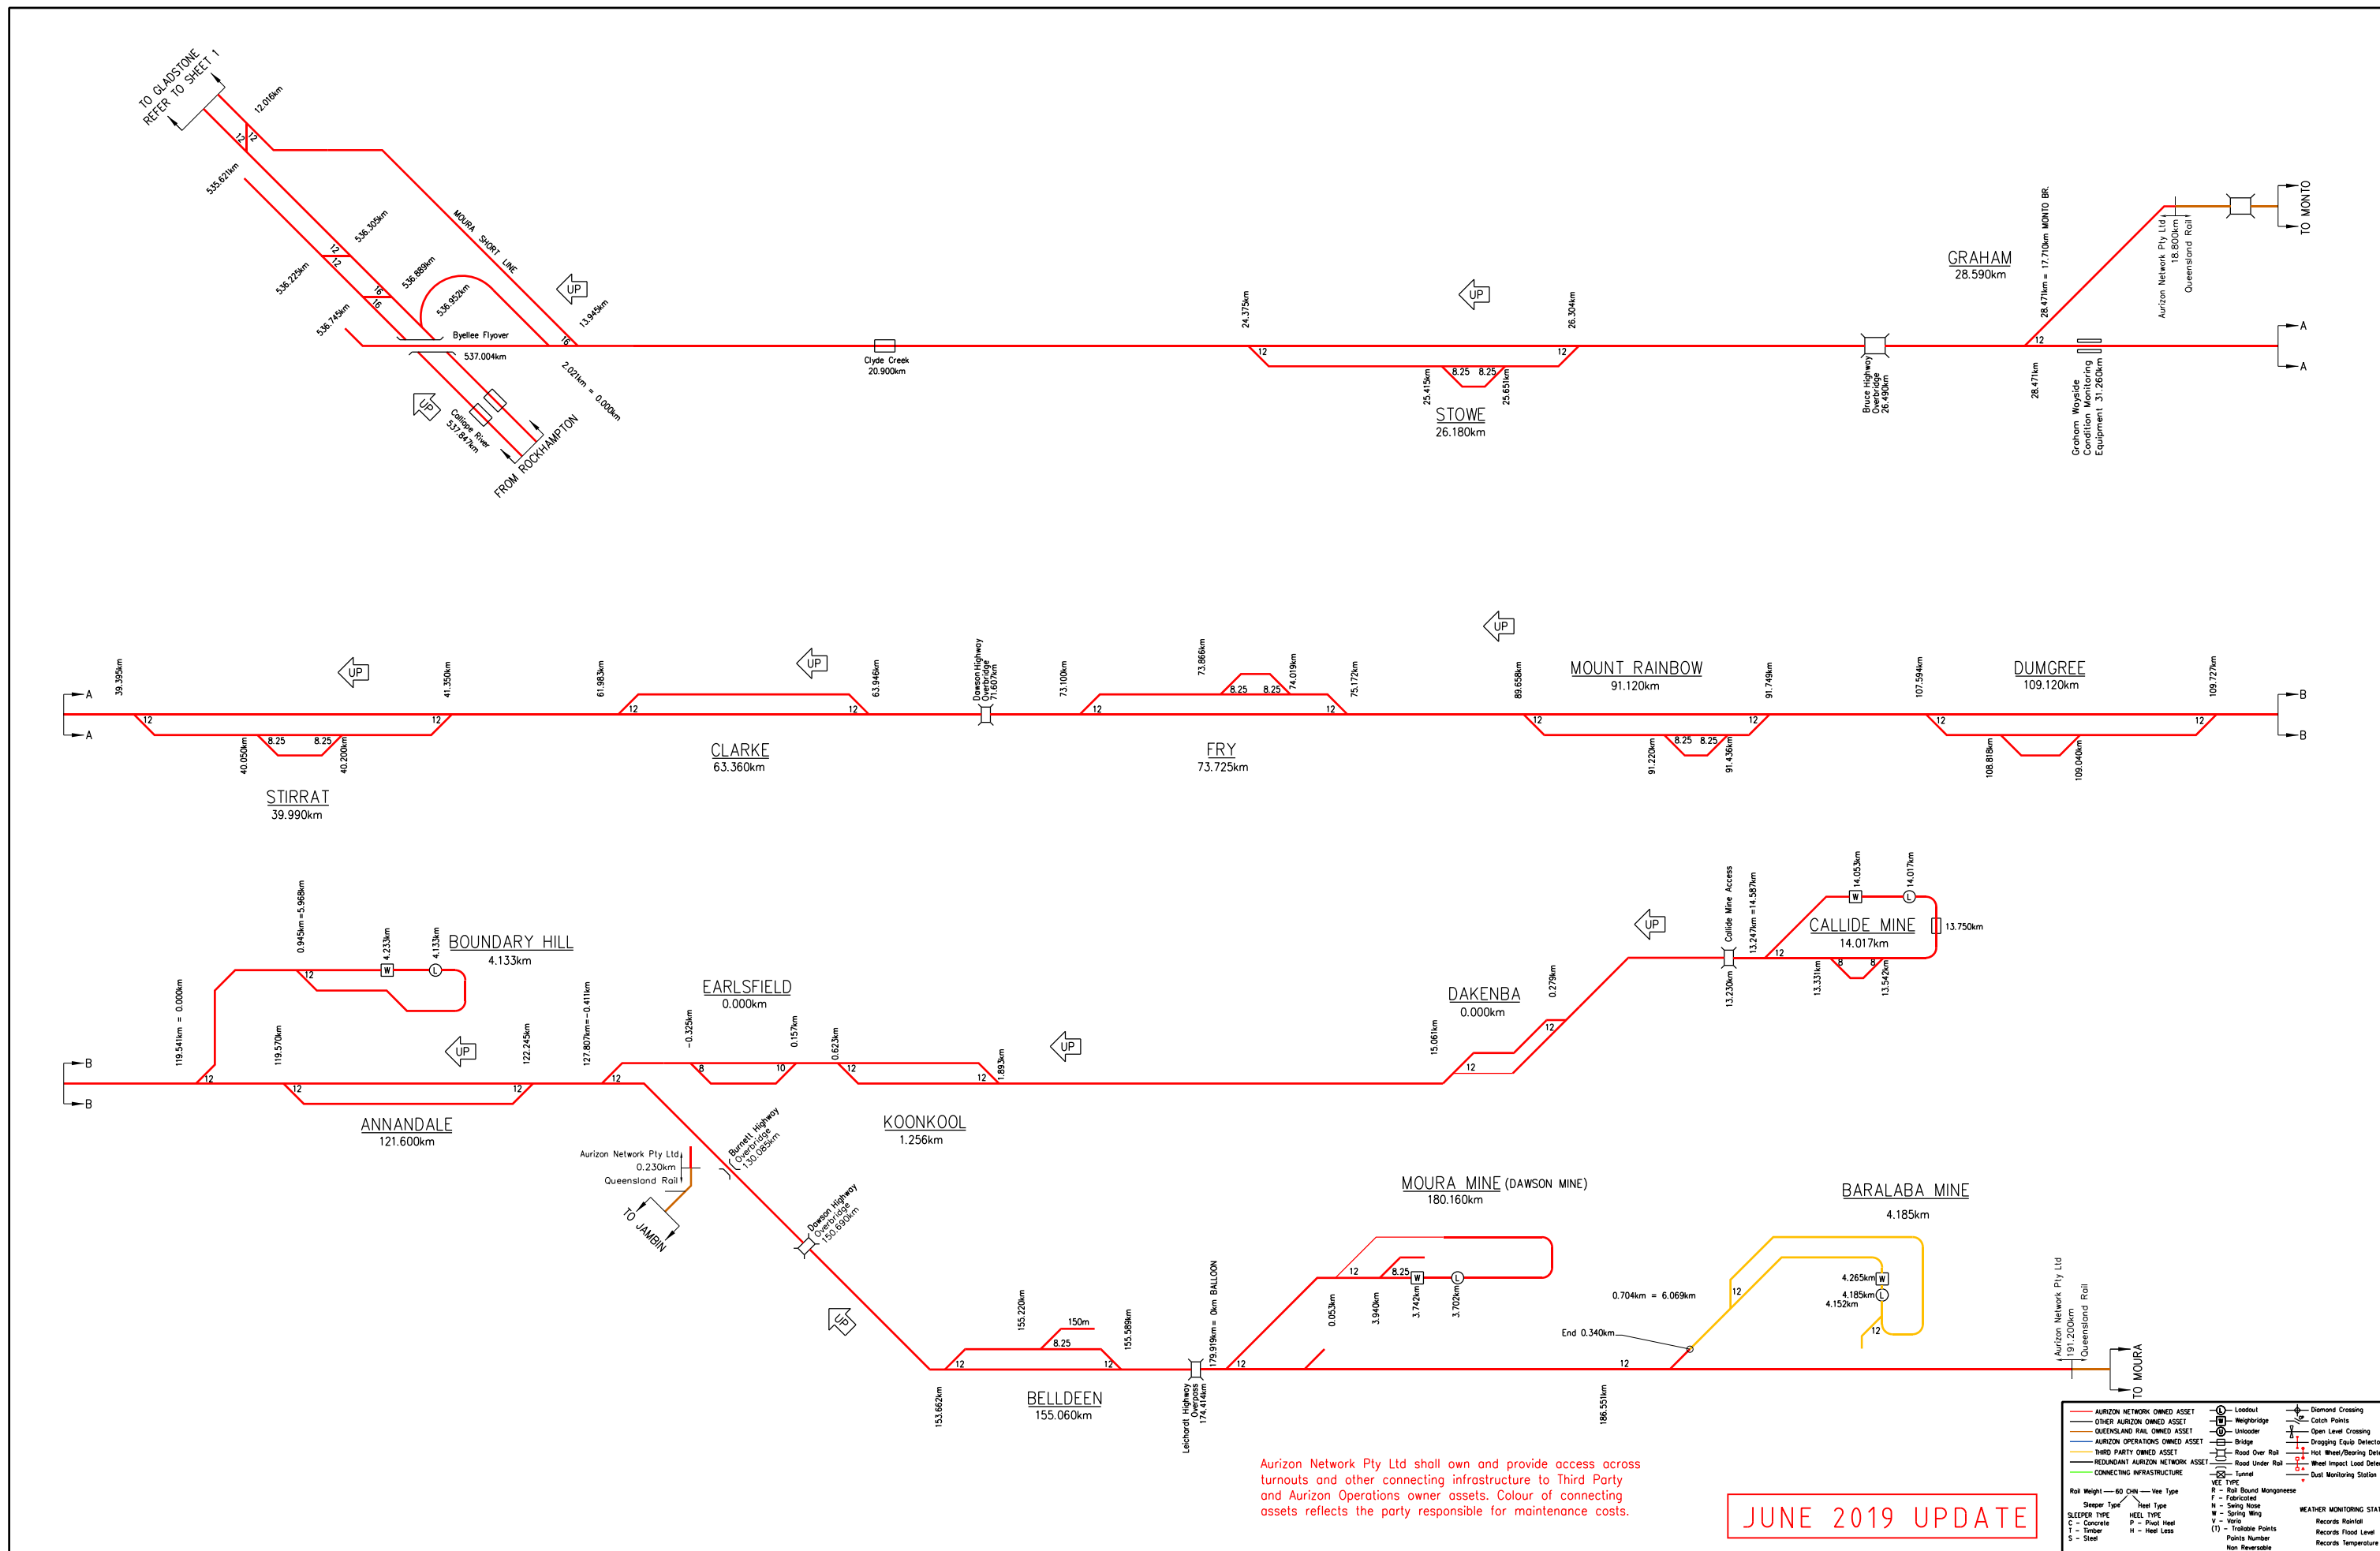

Aurizon Network Pty Ltd shall own and provide access across turnouts and other connecting infrastructure to Third Party and Aurizon Operations owner assets. Colour of connecting assets reflects the party responsible for maintenance costs.

JUNE 2019 UPDATE

COPYRIGHT PROTECTS THIS PUBLICATION. EXCEPT FOR PURPOSES PERMITTED BY THE COPYRIGHT ACT, REPRODUCTION BY WHATEVER MEANS IS PROHIBITED WITHOUT THE PRIOR WRITTEN PERMISSION OF Aurizon Network Pty Ltd. ENQUIRIES SHOULD BE ADDRESSED TO MANAGER CIVIL ENGINEERING, Aurizon Network Pty Ltd, GPO BOX 456, BRISBANE 4001.

SCALES SHOWN ARE FOR AN A1 SIZE ORIGINAL DRAWING


ALTERATIONS			DESIGNED	S.PASCOE	REVIEWED
1	GENERAL UPDATE & NEW TITLE BLOCK	S.P.	08/18	CHECKED	M.McKINLEY
2	TRACK REARRANGEMENT - DAKENBA	M.McK	11/18	DRAWN	S.PASCOE
3	NO INFRASTRUCTURE CHANGES	M.McK	06/19	CHECKED	M.McKINLEY
PREPARED			APPROVED		
Mick McKinley 11/06/19			Draw Hellyer 11/06/19		
			MGR ASSET BUSINESS DATE		



Aurizon Network Pty Ltd - ACN 132 181 116

NETWORK OWNERSHIP DIAGRAM
MOURA SYSTEM
 STOWE - MOURA
 SCHEMATIC

FILE No.	DRAWING NUMBER	ISSUE
	CNA-0002	3

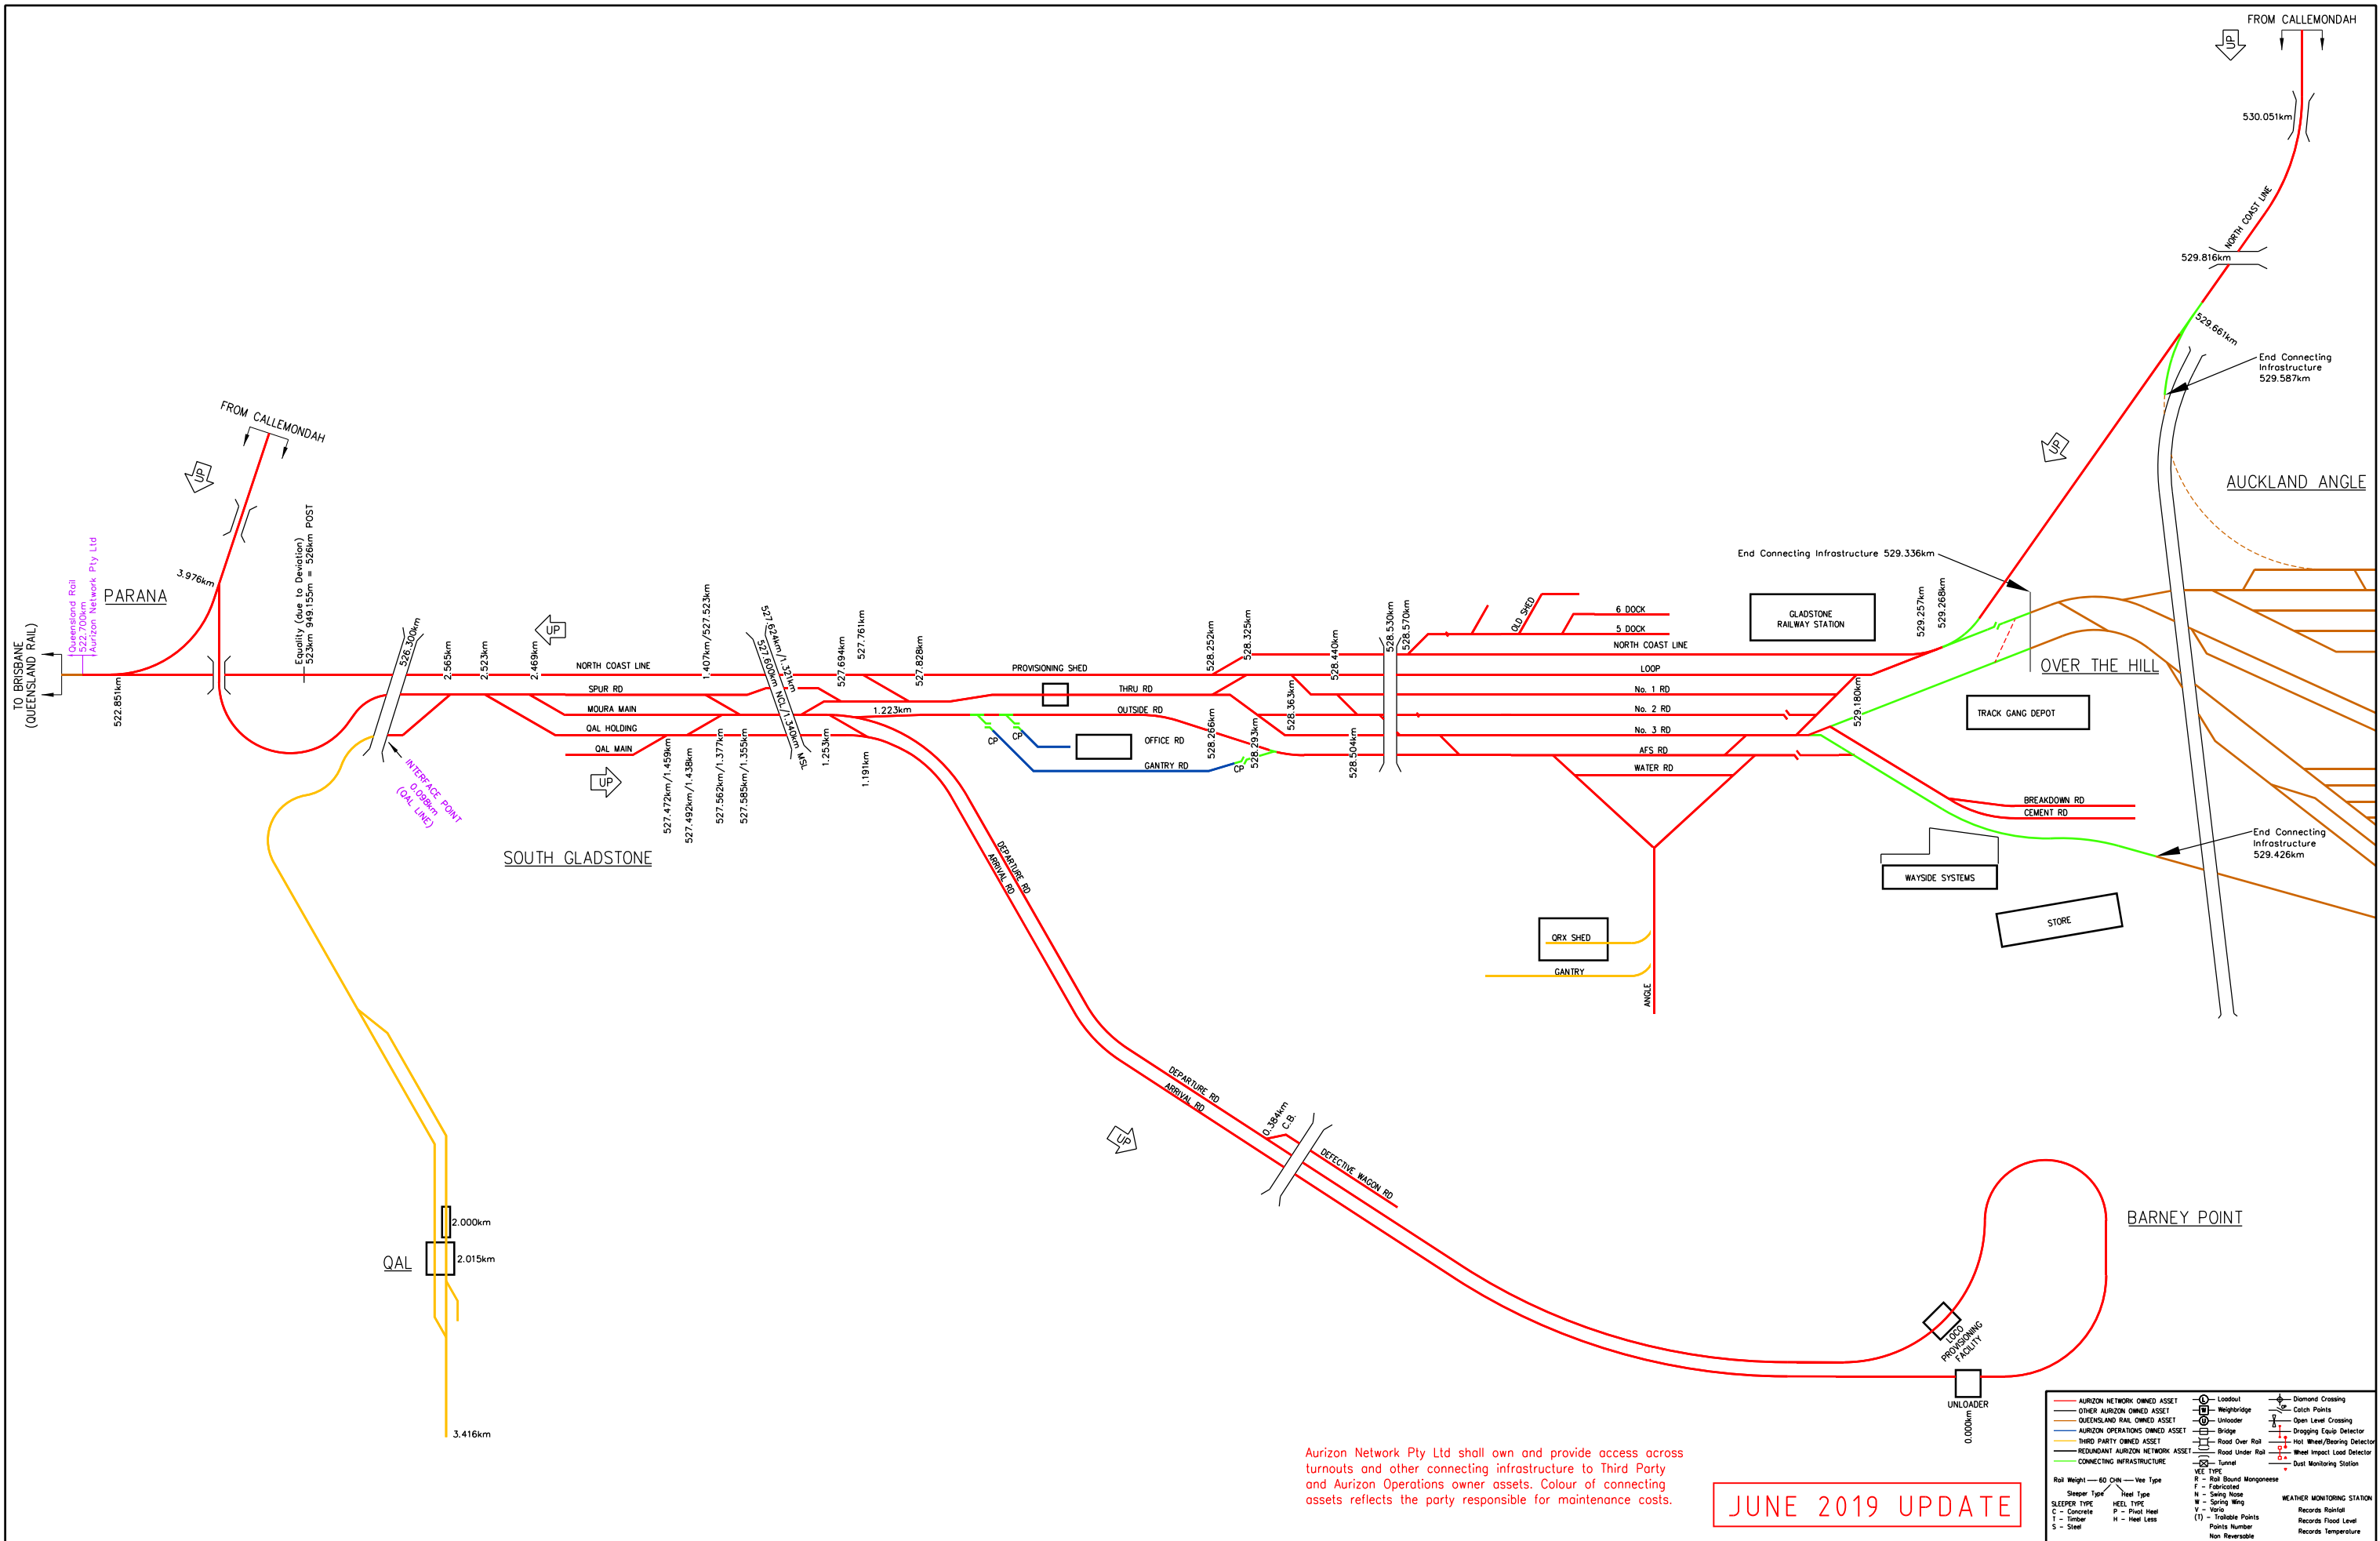

COPYRIGHT PROTECTS THIS PUBLICATION. EXCEPT FOR PURPOSES PERMITTED BY THE COPYRIGHT ACT, REPRODUCTION BY WHATEVER MEANS IS PROHIBITED WITHOUT THE PRIOR WRITTEN PERMISSION OF Aurizon Network Pty Ltd. ENQUIRIES SHOULD BE ADDRESSED TO MANAGER CIVIL ENGINEERING, Aurizon Network Pty Ltd, GPO BOX 456, BRISBANE 4001.

SCALES SHOWN ARE FOR AN A1 SIZE ORIGINAL DRAWING

ALTERATIONS			
1	GENERAL UPDATE & NEW TITLE BLOCK	S.P.	08/18
2	TURNOUT REMOVAL 183A, 183B, 191A & 191B	M.McK	11/18
3	NO INFRASTRUCTURE CHANGES	M.McK	06/19

DESIGNED	S.PASCOE	REVIEWED
CHECKED	M.McKINLEY	
DRAWN	S.PASCOE	
CHECKED	M.McKINLEY	
PREPARED		
	Mick McKinley 11/06/19	
		Draw Hellyer 11/06/19
		MGR ASSET BUSINESS DATE

DESIGNED	S.PASCOE	REVIEWED
CHECKED	M.McKINLEY	
DRAWN	S.PASCOE	
CHECKED	M.McKINLEY	
PREPARED		
	Mick McKinley 11/06/19	
		Draw Hellyer 11/06/19
		MGR ASSET BUSINESS DATE




Aurizon Network Pty Ltd - ACN 132 181 116

NETWORK OWNERSHIP DIAGRAM

NORTH COAST LINE SYSTEM

GLADSTONE - BYELLE SCHEMATIC

FILE No.	DRAWING NUMBER	ISSUE
	CNA-0003	3

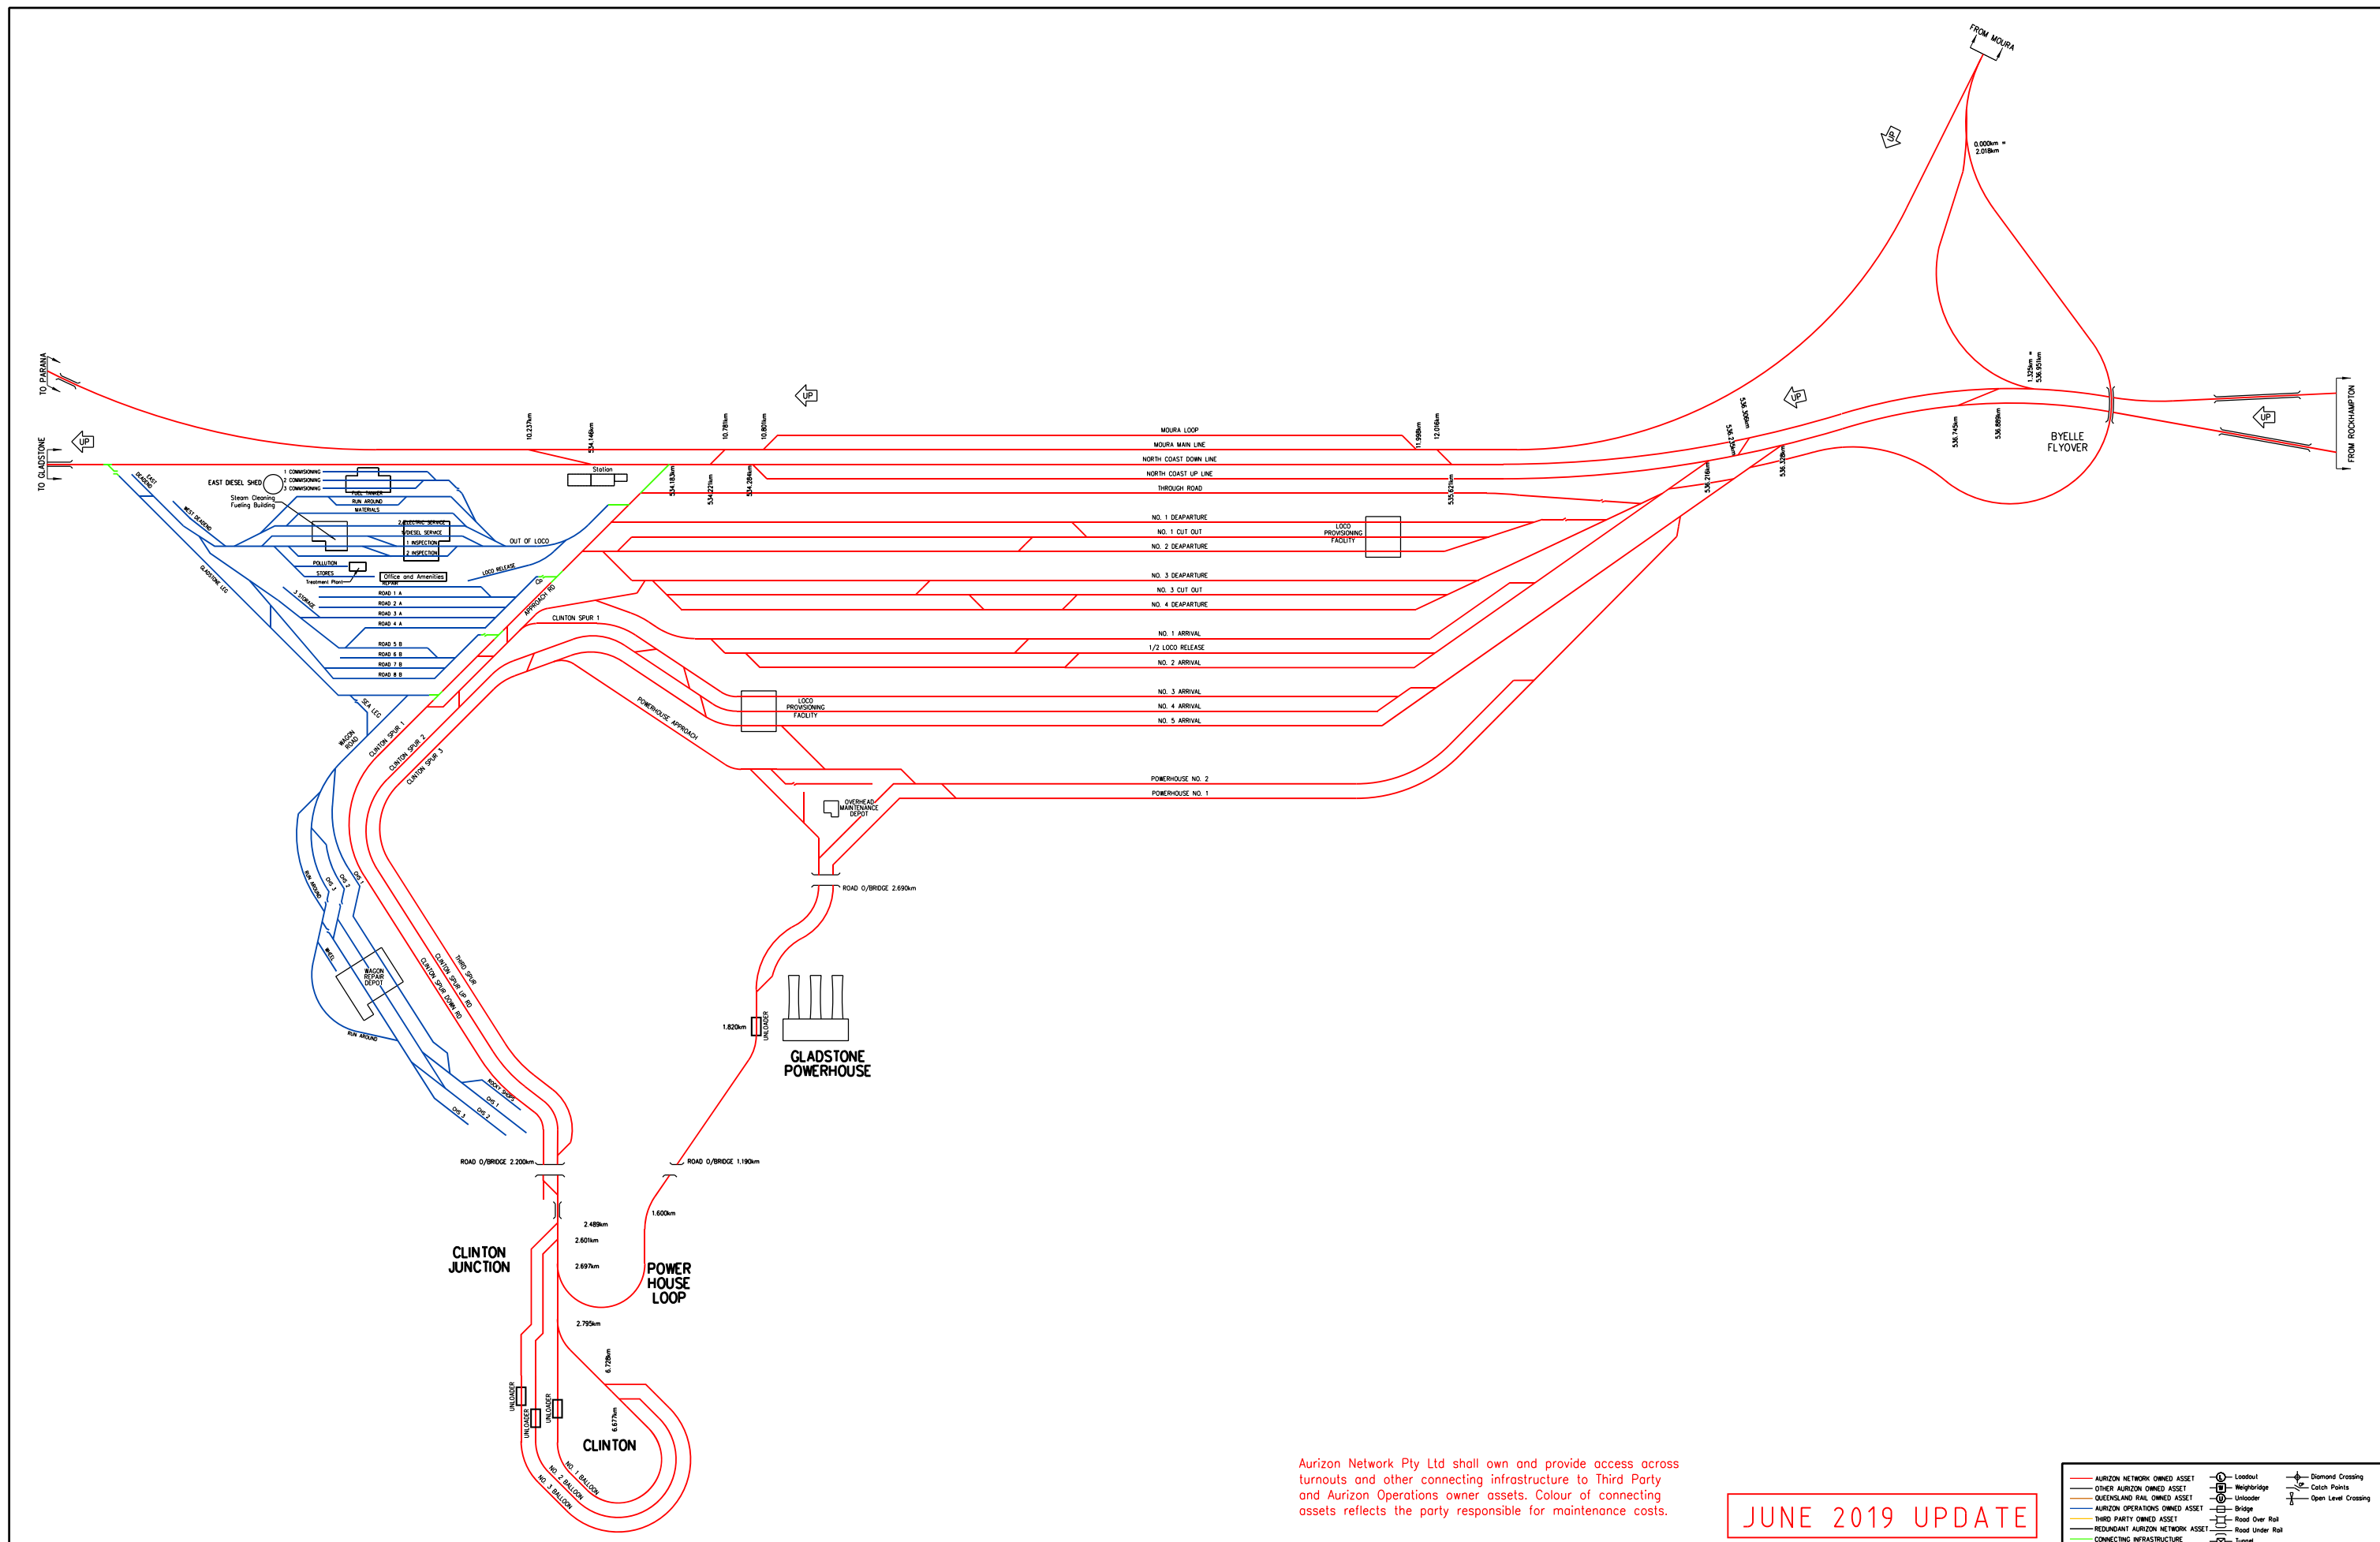

Aurizon Network Pty Ltd shall own and provide access across turnouts and other connecting infrastructure to Third Party and Aurizon Operations owner assets. Colour of connecting assets reflects the party responsible for maintenance costs.

JUNE 2019 UPDATE

COPYRIGHT PROTECTS THIS PUBLICATION. EXCEPT FOR PURPOSES PERMITTED BY THE COPYRIGHT ACT, REPRODUCTION BY WHATEVER MEANS IS PROHIBITED WITHOUT THE PRIOR WRITTEN PERMISSION OF Aurizon Network Pty Ltd. ENQUIRIES SHOULD BE ADDRESSED TO MANAGER CIVIL ENGINEERING, Aurizon Network Pty Ltd, GPO BOX 456, BRISBANE 4001.

SCALES SHOWN ARE FOR AN A1 SIZE ORIGINAL DRAWING

ALTERATIONS		
1	GENERAL UPDATE & NEW TITLE BLOCK	S.P. 08/18
2	RFS 1932 - ROAD 6, TURNOUT CH27 REMOVED	S.P. 10/18
3	RFS 1942 - SIDING, TURNOUT CH36, CH37 REMOVED	S.P. 10/18
4	TURNOUT RENEWALS 289B/C, 290A/B, 290C/D	L.M. 11/18
5	CROSSOVER INSERTION 400 & 401	M.McK 11/18
6	NO INFRASTRUCTURE CHANGES	M.McK 06/19

DESIGNED	S.PASCOE	REVIEWED
CHECKED	M.McKINLEY	APPROVED
DRAWN	S.PASCOE	APPROVED
CHECKED	M.McKINLEY	APPROVED
PREPARED	M.McKINLEY	APPROVED
CHECKED	M.McKINLEY	APPROVED
DESIGNED	M.McKINLEY	APPROVED




Aurizon Network Pty Ltd - ACN 132 181 116

NETWORK OWNERSHIP DIAGRAM

BLACKWATER SYSTEM

CALLEMONDAH SCHEMATIC

FILE No. DRAWING NUMBER CNA-0004 ISSUE 6

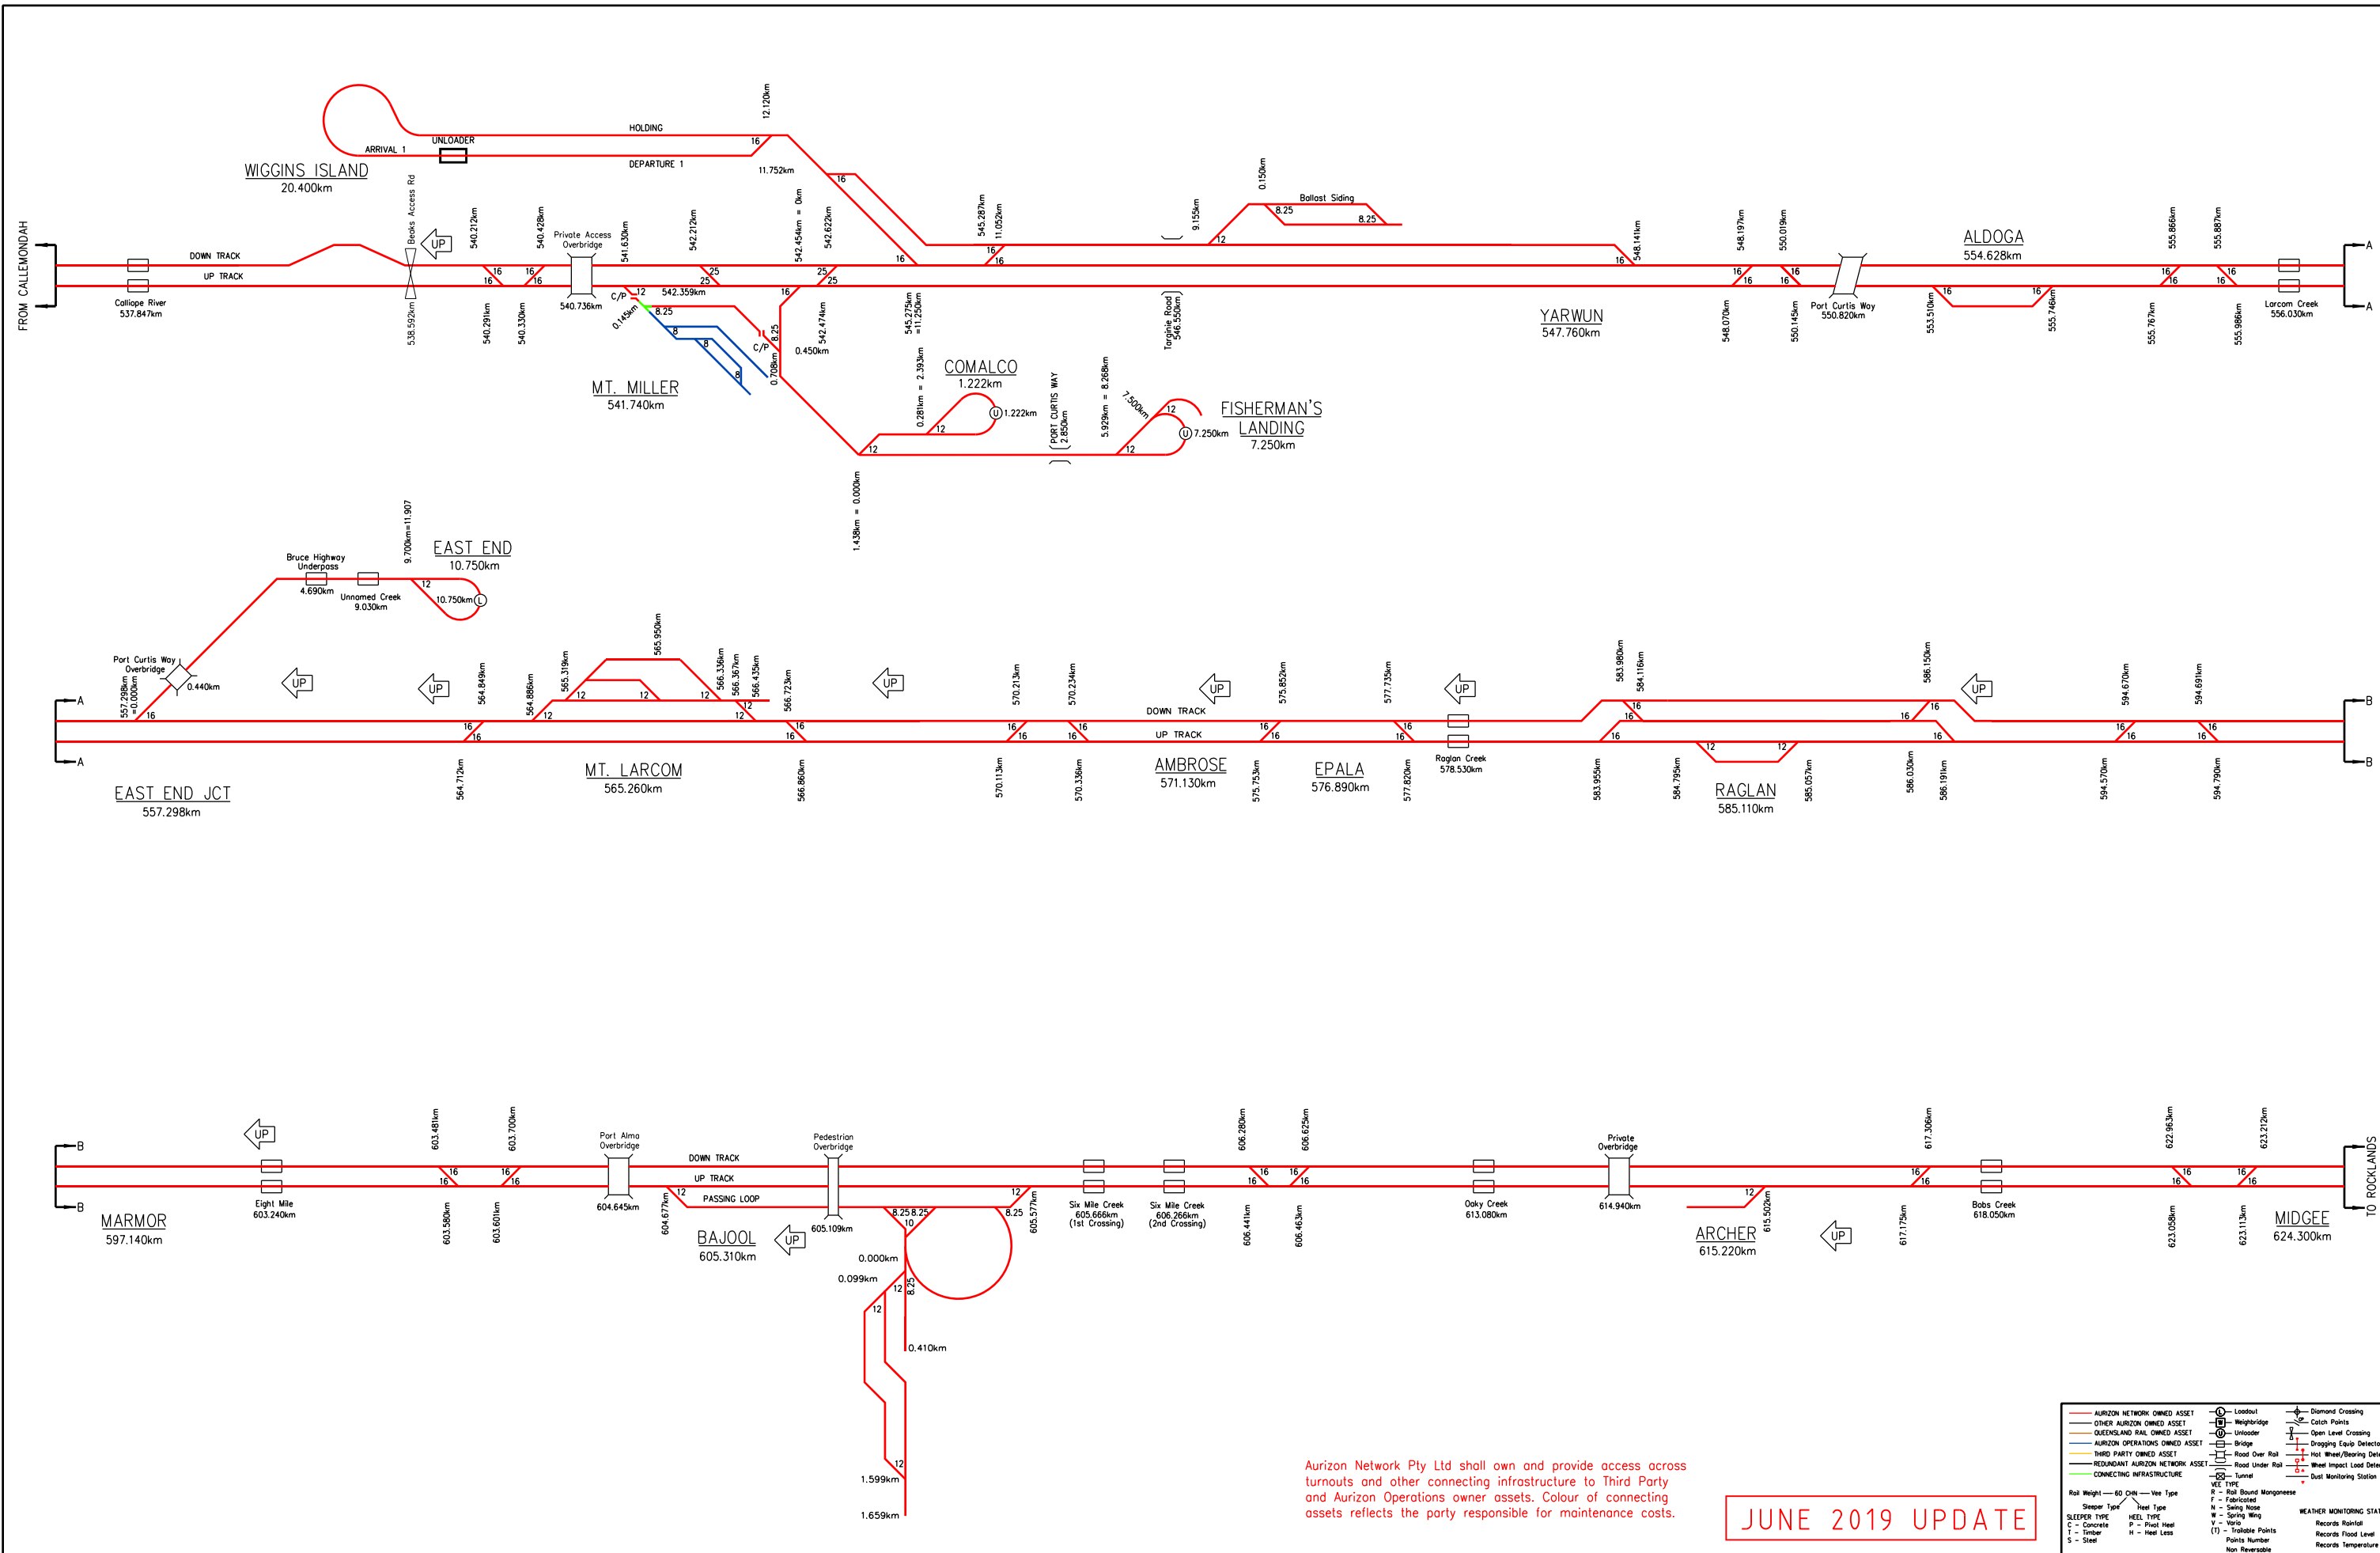

Aurizon Network Pty Ltd shall own and provide access across turnouts and other connecting infrastructure to Third Party and Aurizon Operations owner assets. Colour of connecting assets reflects the party responsible for maintenance costs.

JUNE 2019 UPDATE

COPYRIGHT PROTECTS THIS PUBLICATION. EXCEPT FOR PURPOSES PERMITTED BY THE COPYRIGHT ACT, REPRODUCTION BY WHATEVER MEANS IS PROHIBITED WITHOUT THE PRIOR WRITTEN PERMISSION OF Aurizon Network Pty Ltd. ENQUIRIES SHOULD BE ADDRESSED TO MANAGER CIVIL ENGINEERING, Aurizon Network Pty Ltd, GPO BOX 456, BRISBANE 4001

SCALES SHOWN ARE FOR AN A1 SIZE ORIGINAL DRAWING

ALTERATIONS			
1	GENERAL UPDATE & NEW TITLE BLOCK	S.P.	08/18
2	TURNOUTS 10A/B AND 10C/D REMOVED	M.McK	11/18
3	NO INFRASTRUCTURE CHANGES	M.McK	06/19

DESIGNED	S.PASCOE	REVIEWED
1	M.McKINLEY	M.McKINLEY
2	S.PASCOE	S.PASCOE
3	M.McKINLEY	M.McKINLEY


PREPARED	DATE	APPROVED	DATE
Mick McKinley	11/06/19	Jeremy Stevenson	11/06/19
Draw Hellyer	11/06/19	Year Leader Systems & Data	DATE



Aurizon Network Pty Ltd - ACN 132 181 116

NETWORK OWNERSHIP DIAGRAM
BLACKWATER SYSTEM
CALLEMONDAB - ROCKLANDS
SCHEMATIC

FILE No.	DRAWING NUMBER	ISSUE
	CNA-0005	3

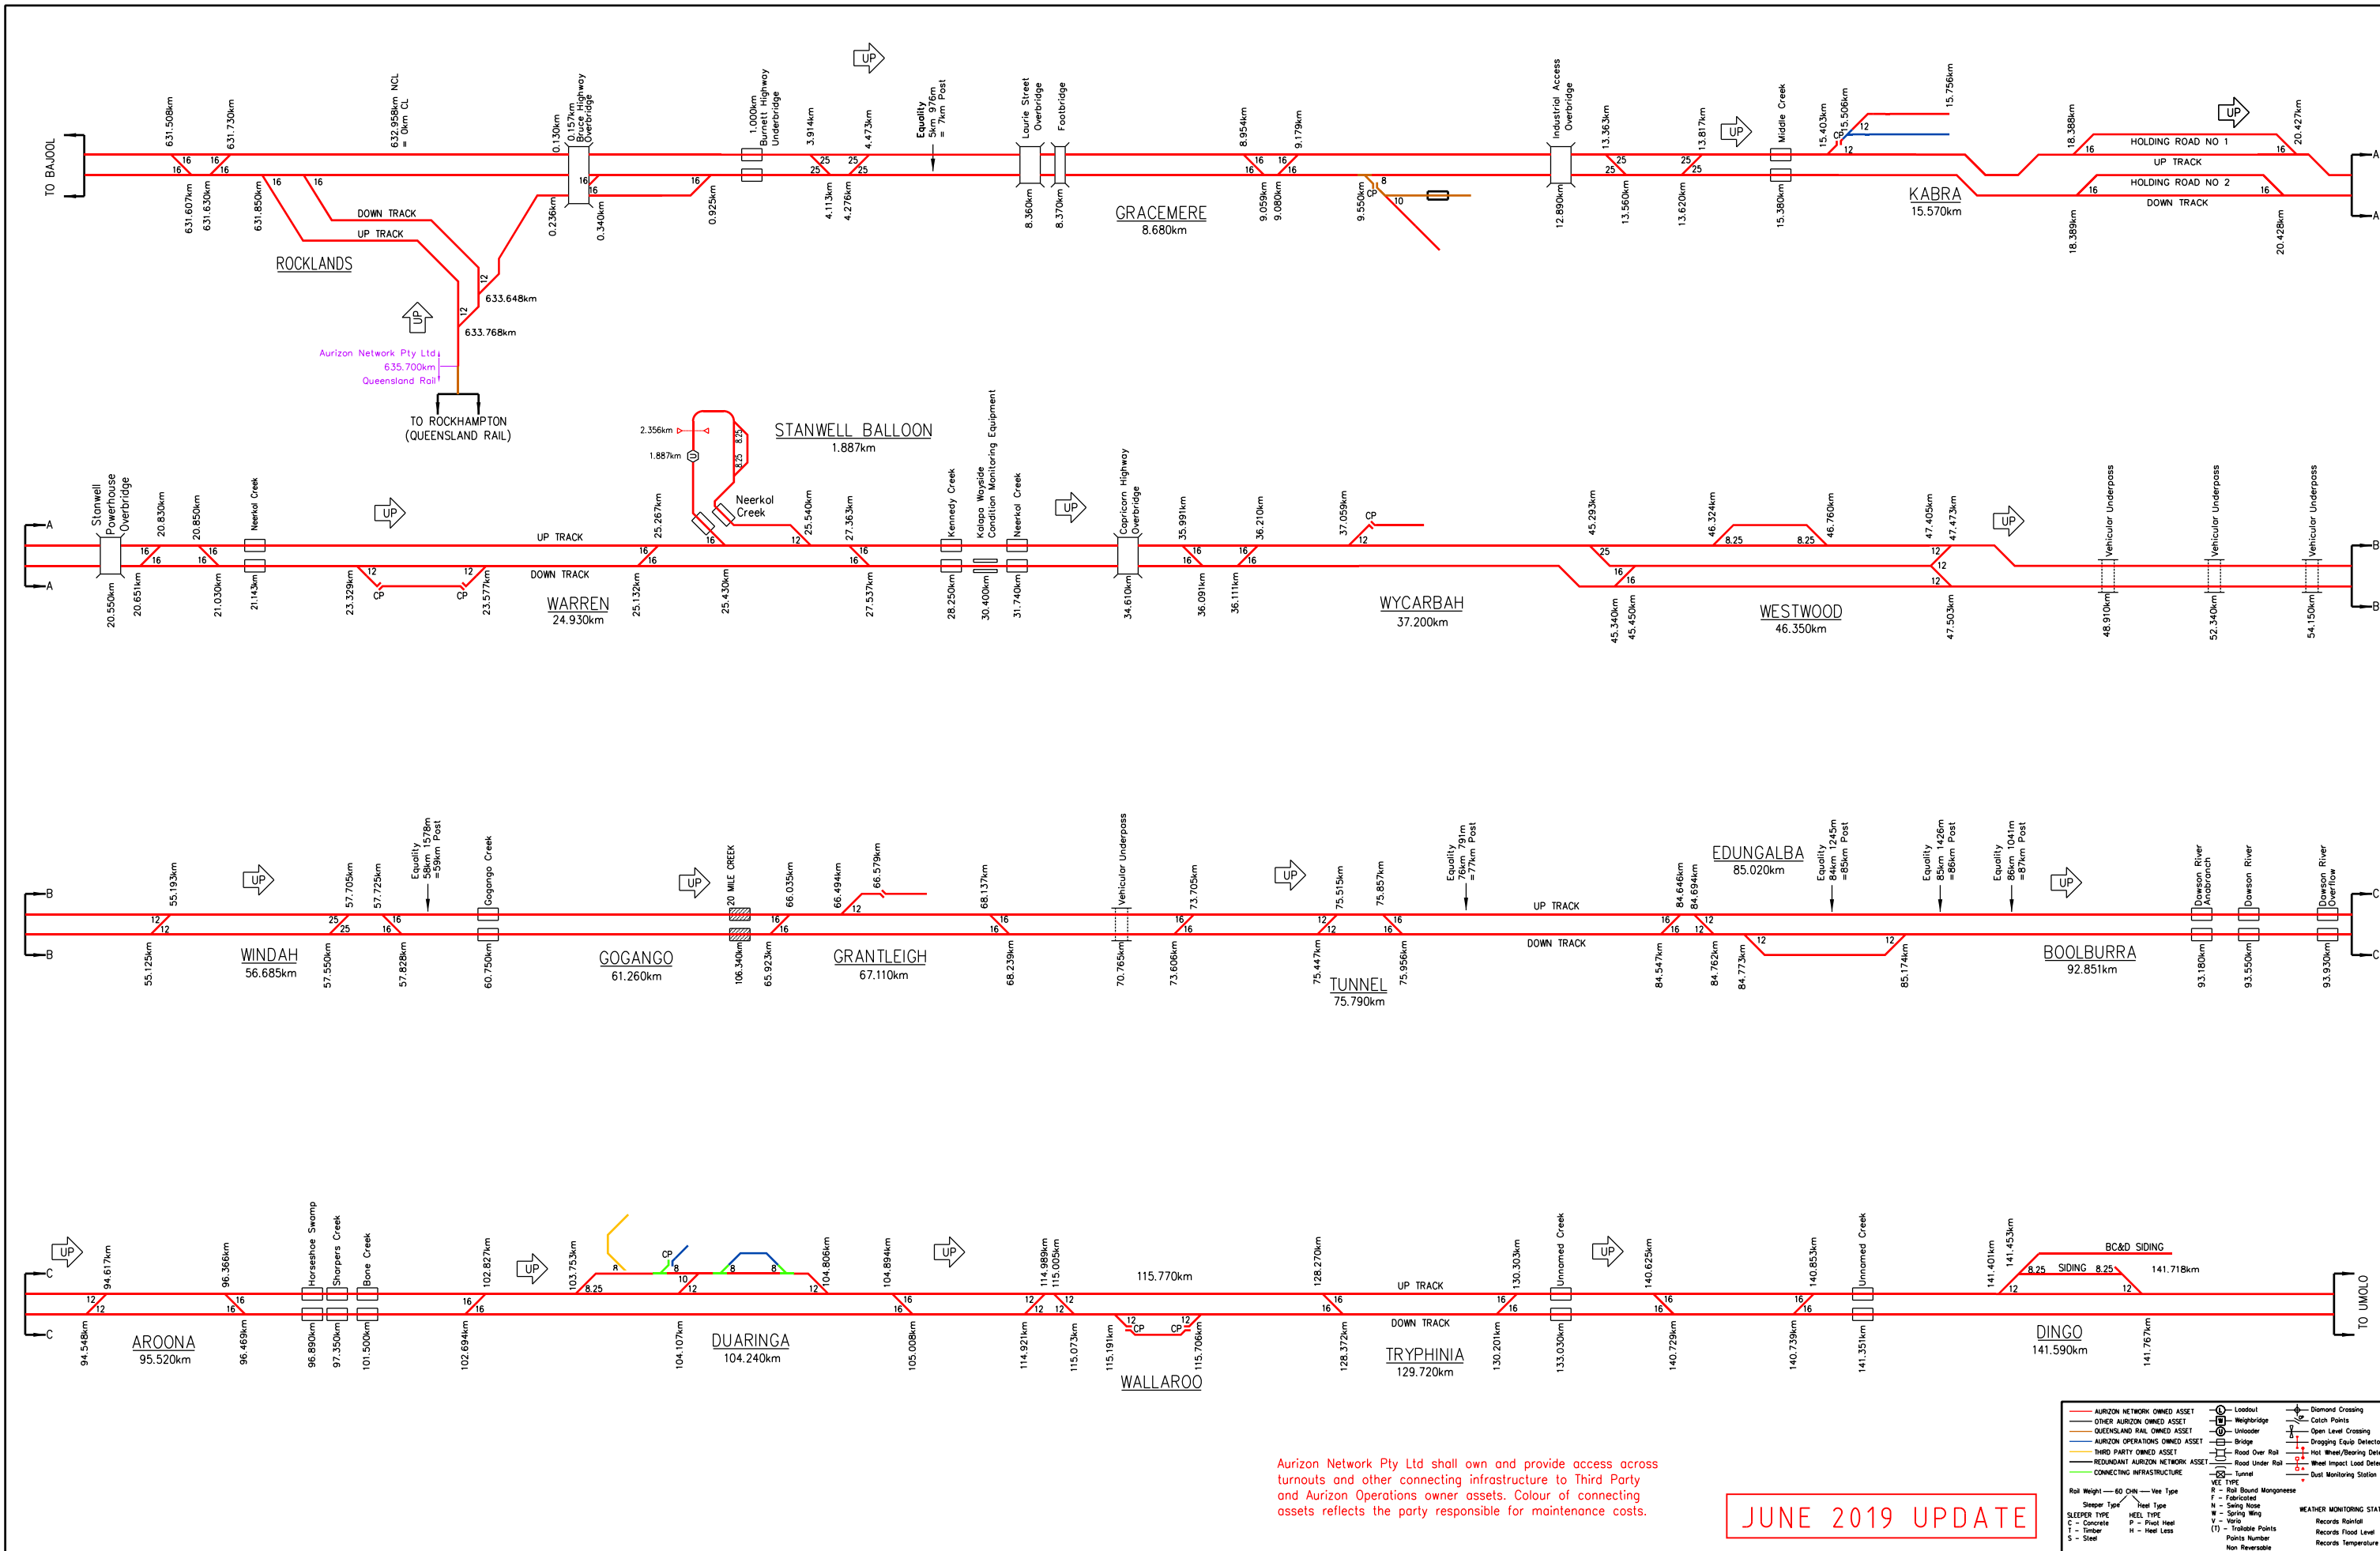

Aurizon Network Pty Ltd shall own and provide access across turnouts and other connecting infrastructure to Third Party and Aurizon Operations owner assets. Colour of connecting assets reflects the party responsible for maintenance costs.

JUNE 2019 UPDATE

COPYRIGHT PROTECTS THIS PUBLICATION. EXCEPT FOR PURPOSES PERMITTED BY THE COPYRIGHT ACT, REPRODUCTION BY WHATEVER MEANS IS PROHIBITED WITHOUT THE PRIOR WRITTEN PERMISSION OF Aurizon Network Pty Ltd. ENQUIRIES SHOULD BE ADDRESSED TO MANAGER CIVIL ENGINEERING, Aurizon Network Pty Ltd, GPO BOX 456, BRISBANE 4001.

SCALES SHOWN ARE FOR AN A1 SIZE ORIGINAL DRAWING

ALTERATIONS			
1	GENERAL UPDATE & NEW TITLE BLOCK	S.P.	08/18
2	NO INFRASTRUCTURE CHANGES	M.MX	06/19

DESIGNED	S.PASCOE	REVIEWED
CHECKED	M.McKINLEY	APPROVED
DRAWN	S.PASCOE	APPROVED
CHECKED	M.McKINLEY	APPROVED
PREPARED	Mick McKinley	11/06/19
	Draw Hellyer	11/06/19

YEAR	LEADER	SYSTEMS & DATA	DATE
	Jeremy Stevenson		11/06/19



Aurizon Network Pty Ltd - ACN 132 181 116


NETWORK OWNERSHIP DIAGRAM

BLACKWATER SYSTEM

ROCKLANDS - DINGO SCHEMATIC

FILE No. _____

DRAWING NUMBER	ISSUE
CNA-0006	2

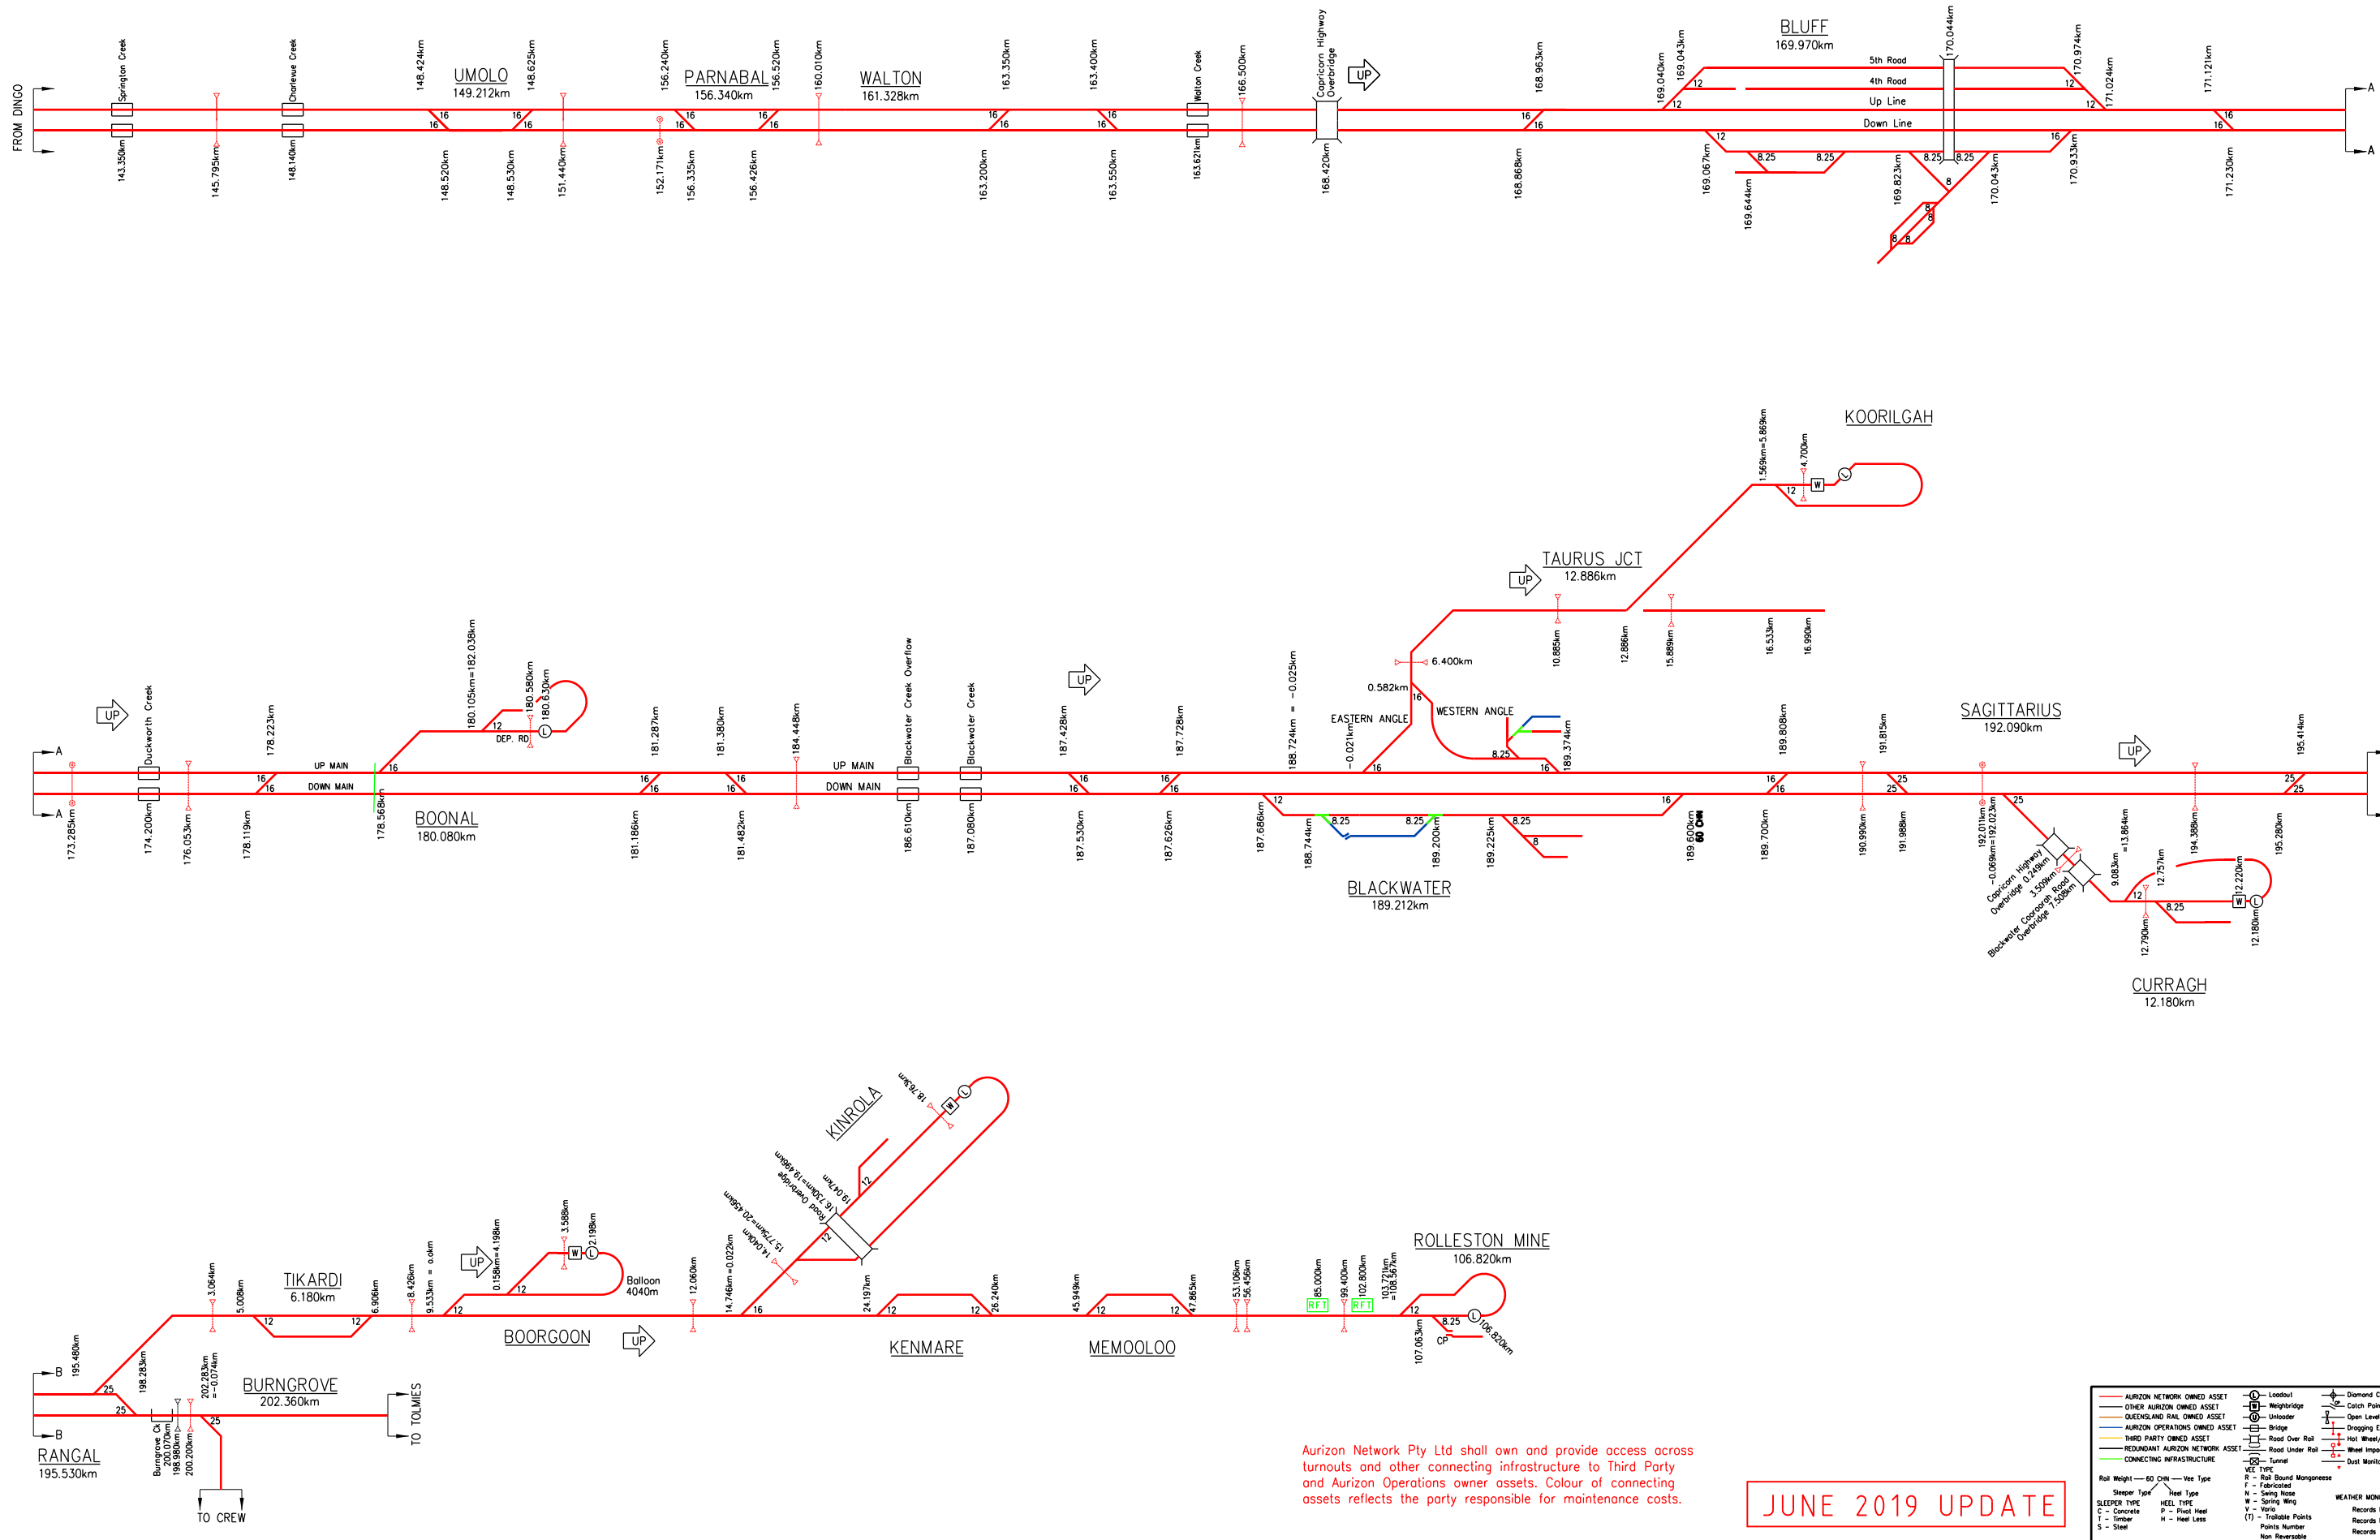

Aurizon Network Pty Ltd shall own and provide access across turnouts and other connecting infrastructure to Third Party and Aurizon Operations owner assets. Colour of connecting assets reflects the party responsible for maintenance costs.

JUNE 2019 UPDATE

COPYRIGHT PROTECTS THIS PUBLICATION. EXCEPT FOR PURPOSES PERMITTED BY THE COPYRIGHT ACT, REPRODUCTION BY WHATEVER MEANS IS PROHIBITED WITHOUT THE PRIOR WRITTEN PERMISSION OF Aurizon Network Pty Ltd. ENQUIRIES SHOULD BE ADDRESSED TO MANAGER CIVIL ENGINEERING, Aurizon Network Pty Ltd, GPO BOX 456, BRISBANE 4001.

SCALES SHOWN ARE FOR AN A1 SIZE ORIGINAL DRAWING

ALTERATIONS			
1	GENERAL UPDATE & NEW TITLE BLOCK	S.P.	08/18
2	SHUNT NECK REMOVED - BLACKWATER	M.McK	11/18
3	NO INFRASTRUCTURE CHANGES	M.McK	06/19

DESIGNED	S.PASCOE	REVIEWED
CHECKED	M.McKINLEY	APPROVED
DRAWN	S.PASCOE	APPROVED
CHECKED	M.McKINLEY	APPROVED
PREPARED		
	Mick McKinley	11/06/19
	Draw Hellyer	11/06/19

YEAR	LEADER	SYSTEMS & DATA	DATE
	Jeremy Stevenson		11/06/19




Aurizon Network Pty Ltd - ACN 132 181 116

NETWORK OWNERSHIP DIAGRAM
BLACKWATER SYSTEM
 DINGO - BURNGROVE
 SCHEMATIC

FILE No. _____

DRAWING NUMBER	ISSUE
CNA-0007	3

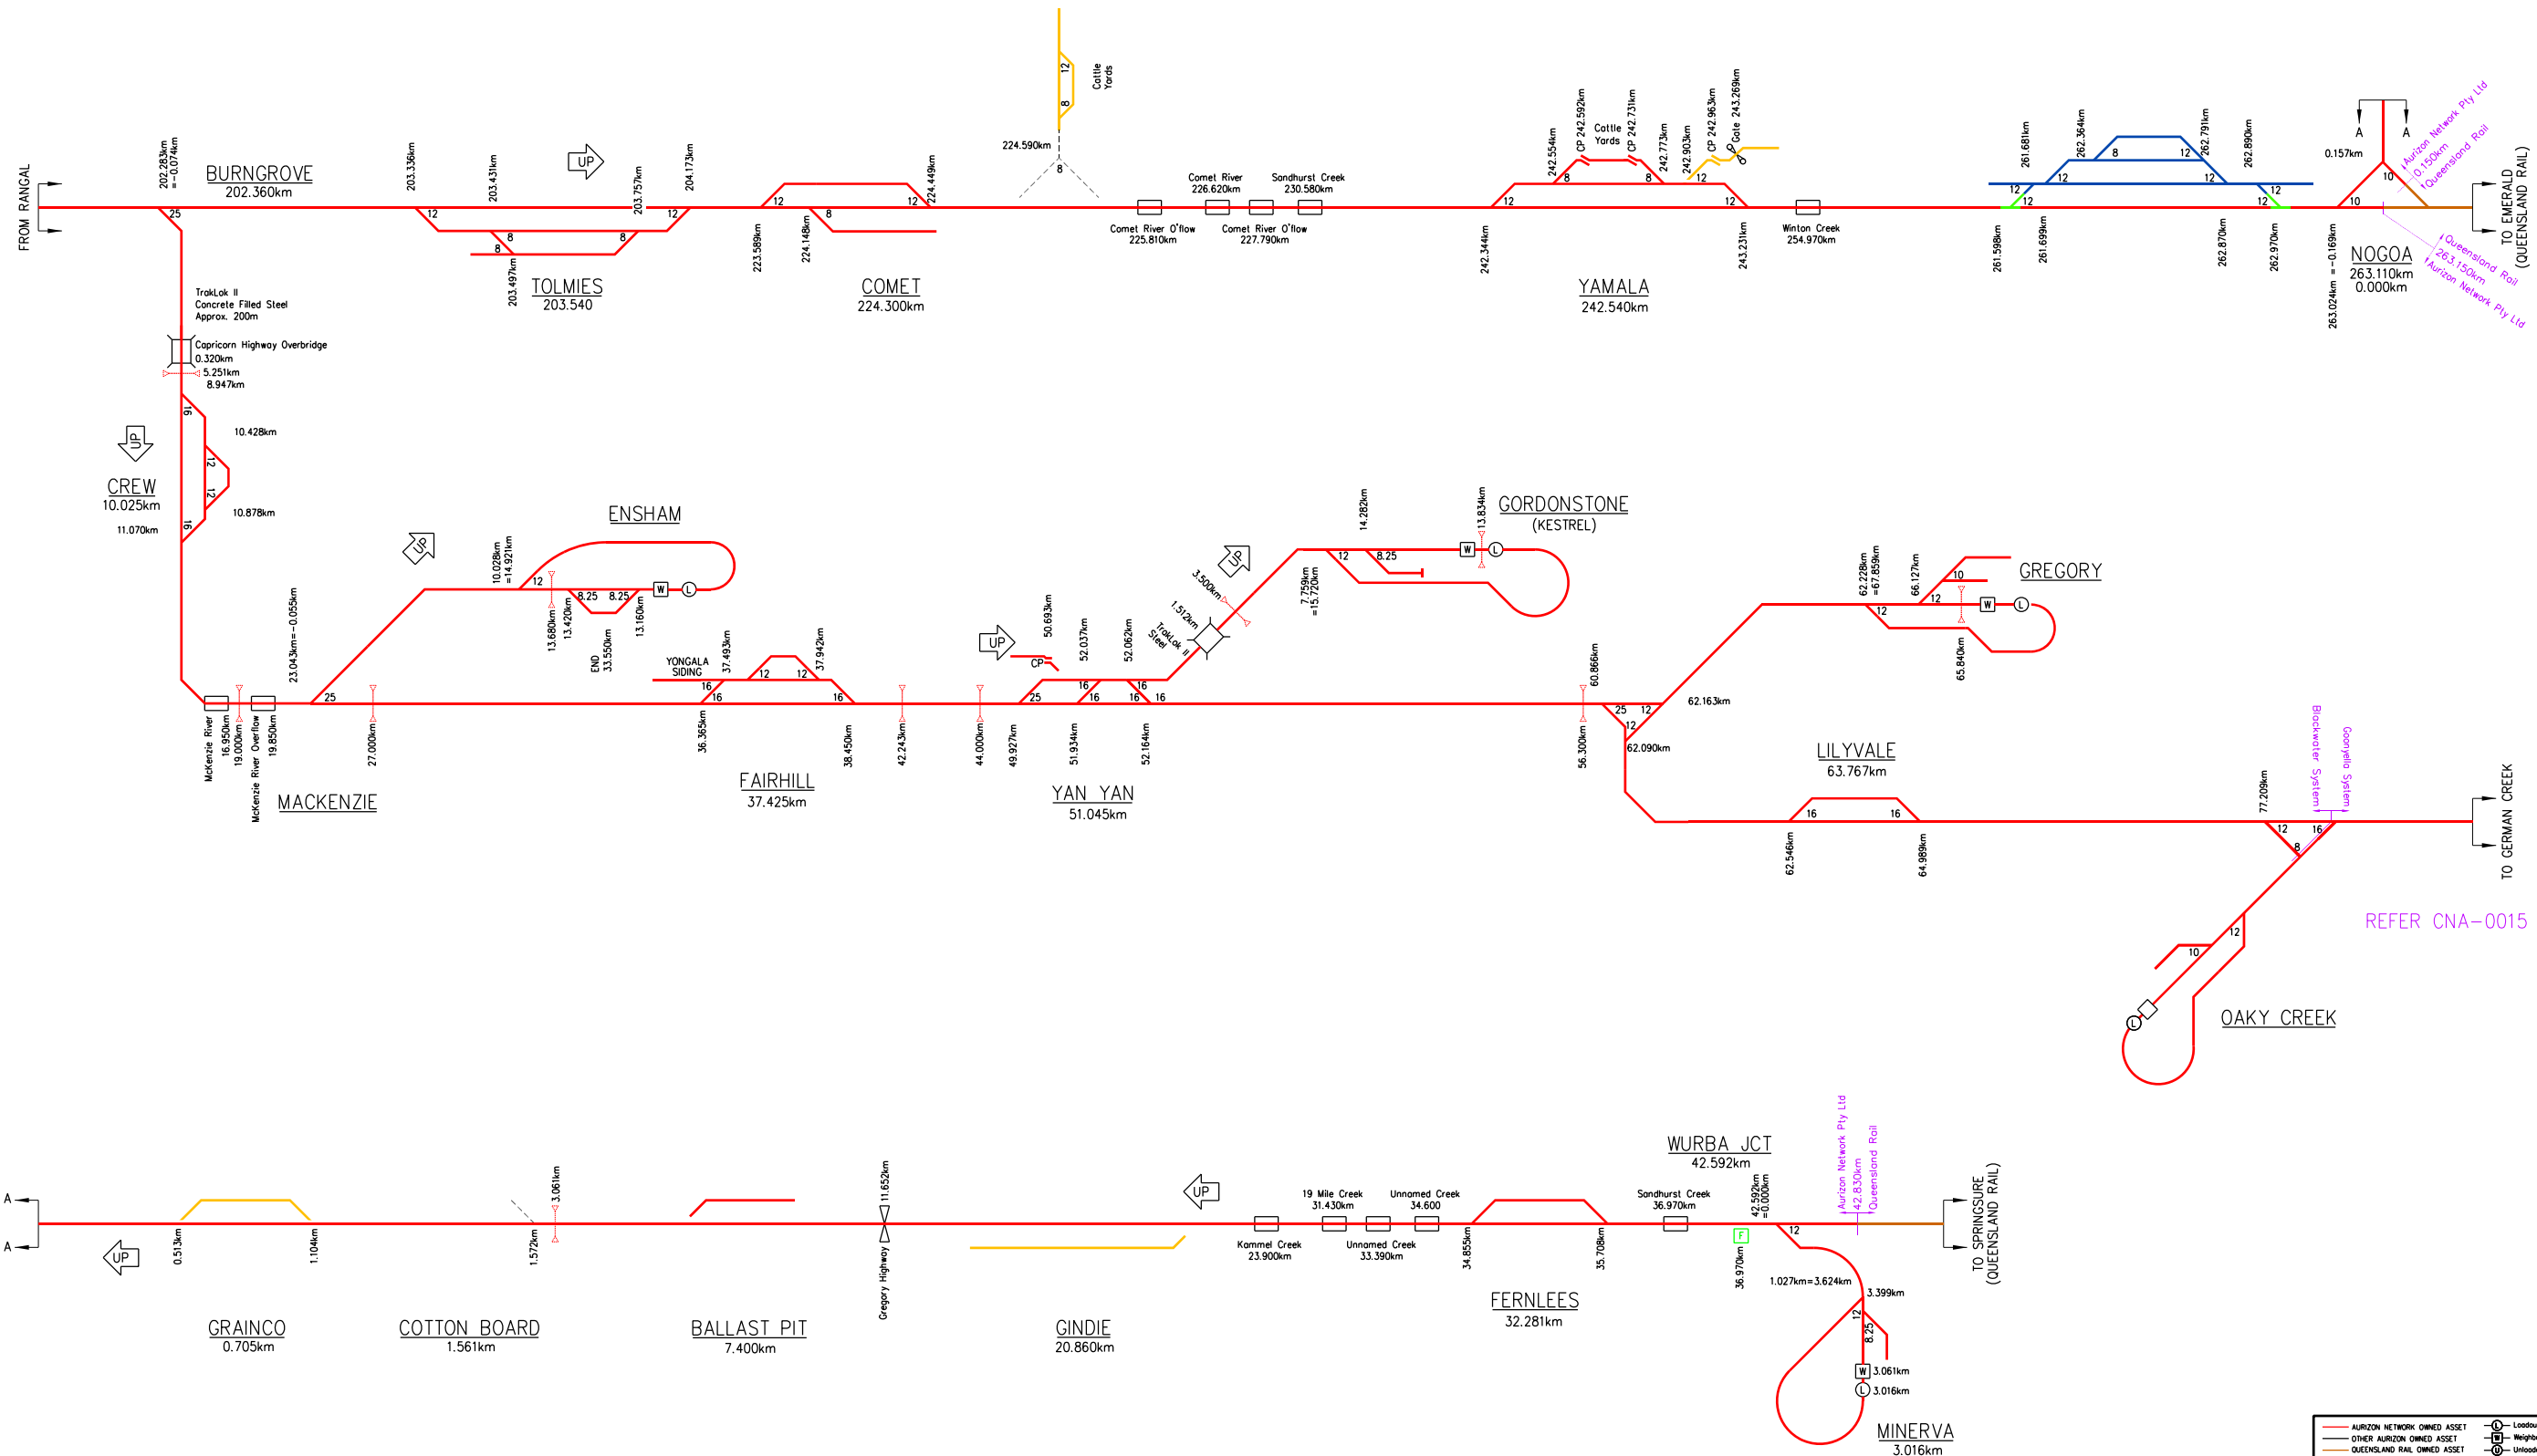

Aurizon Network Pty Ltd shall own and provide access across turnouts and other connecting infrastructure to Third Party and Aurizon Operations owned assets. Colour of connecting assets reflects the party responsible for maintenance costs.

JUNE 2019 UPDATE

— Aurizon Network Owned Asset	— Loadout	— Diamond Crossing
— Other Aurizon Owned Asset	— Weighbridge	— Catch Points
— Queensland Rail Owned Asset	— Unloader	— Open Level Crossing
— Aurizon Operations Owned Asset	— Bridge	— Dropping Equip Detector
— Third Party Owned Asset	— Road Over Rail	— Hot Wheel/Bearing Detector
— Redundant Aurizon Network Asset	— Road Under Rail	— Wheel Impact Load Detector
— Connecting Infrastructure	— Tunnel	— Dust Monitoring Station
VEE TYPE	VEE TYPE	VEE TYPE
R - Rail Bound Mangroose	F - Fabricated	N - Spring Nose
Sleeper Type	HEEL TYPE	W - Spring Wing
C - Concrete	P - Road Heel	H - Heel Less
T - Timber	H - Heel Less	(T) - Trolley Points
S - Steel	Non Reversible	Points Number
		Non Reversible

COPYRIGHT PROTECTS THIS PUBLICATION. EXCEPT FOR PURPOSES PERMITTED BY THE COPYRIGHT ACT, REPRODUCTION BY WHATEVER MEANS IS PROHIBITED WITHOUT THE PRIOR WRITTEN PERMISSION OF Aurizon Network Pty Ltd. ENQUIRIES SHOULD BE ADDRESSED TO MANAGER CIVIL ENGINEERING, Aurizon Network Pty Ltd, GPO BOX 456, BRISBANE 4001.

SCALES SHOWN ARE FOR AN A1 SIZE ORIGINAL DRAWING

ALTERATIONS		
1	GENERAL UPDATE & NEW TITLE BLOCK	S.P. 08/18
2	GORDONSTONE TURNOUT REMOVED & SIDING DEADENDED	M.Mc 06/19

DESIGNED	S.PASCOE	REVIEWED
CHECKED	M.McKINLEY	
DRAWN	S.PASCOE	
CHECKED	M.McKINLEY	
PREPARED		
	Mick McKinley 11/06/19	
		Draw Hellyer 11/06/19
		MGR ASSET BUSINESS DATE

YEAR	LEADER	SYSTEMS & DATA	DATE
	Jeremy Stevenson		11/06/19



Aurizon Network Pty Ltd - ACN 132 181 116


NETWORK OWNERSHIP DIAGRAM

BLACKWATER SYSTEM

BURN GROVE - MINES

SCHEMATIC

FILE No.	DRAWING NUMBER	ISSUE
	CNA-0008	2

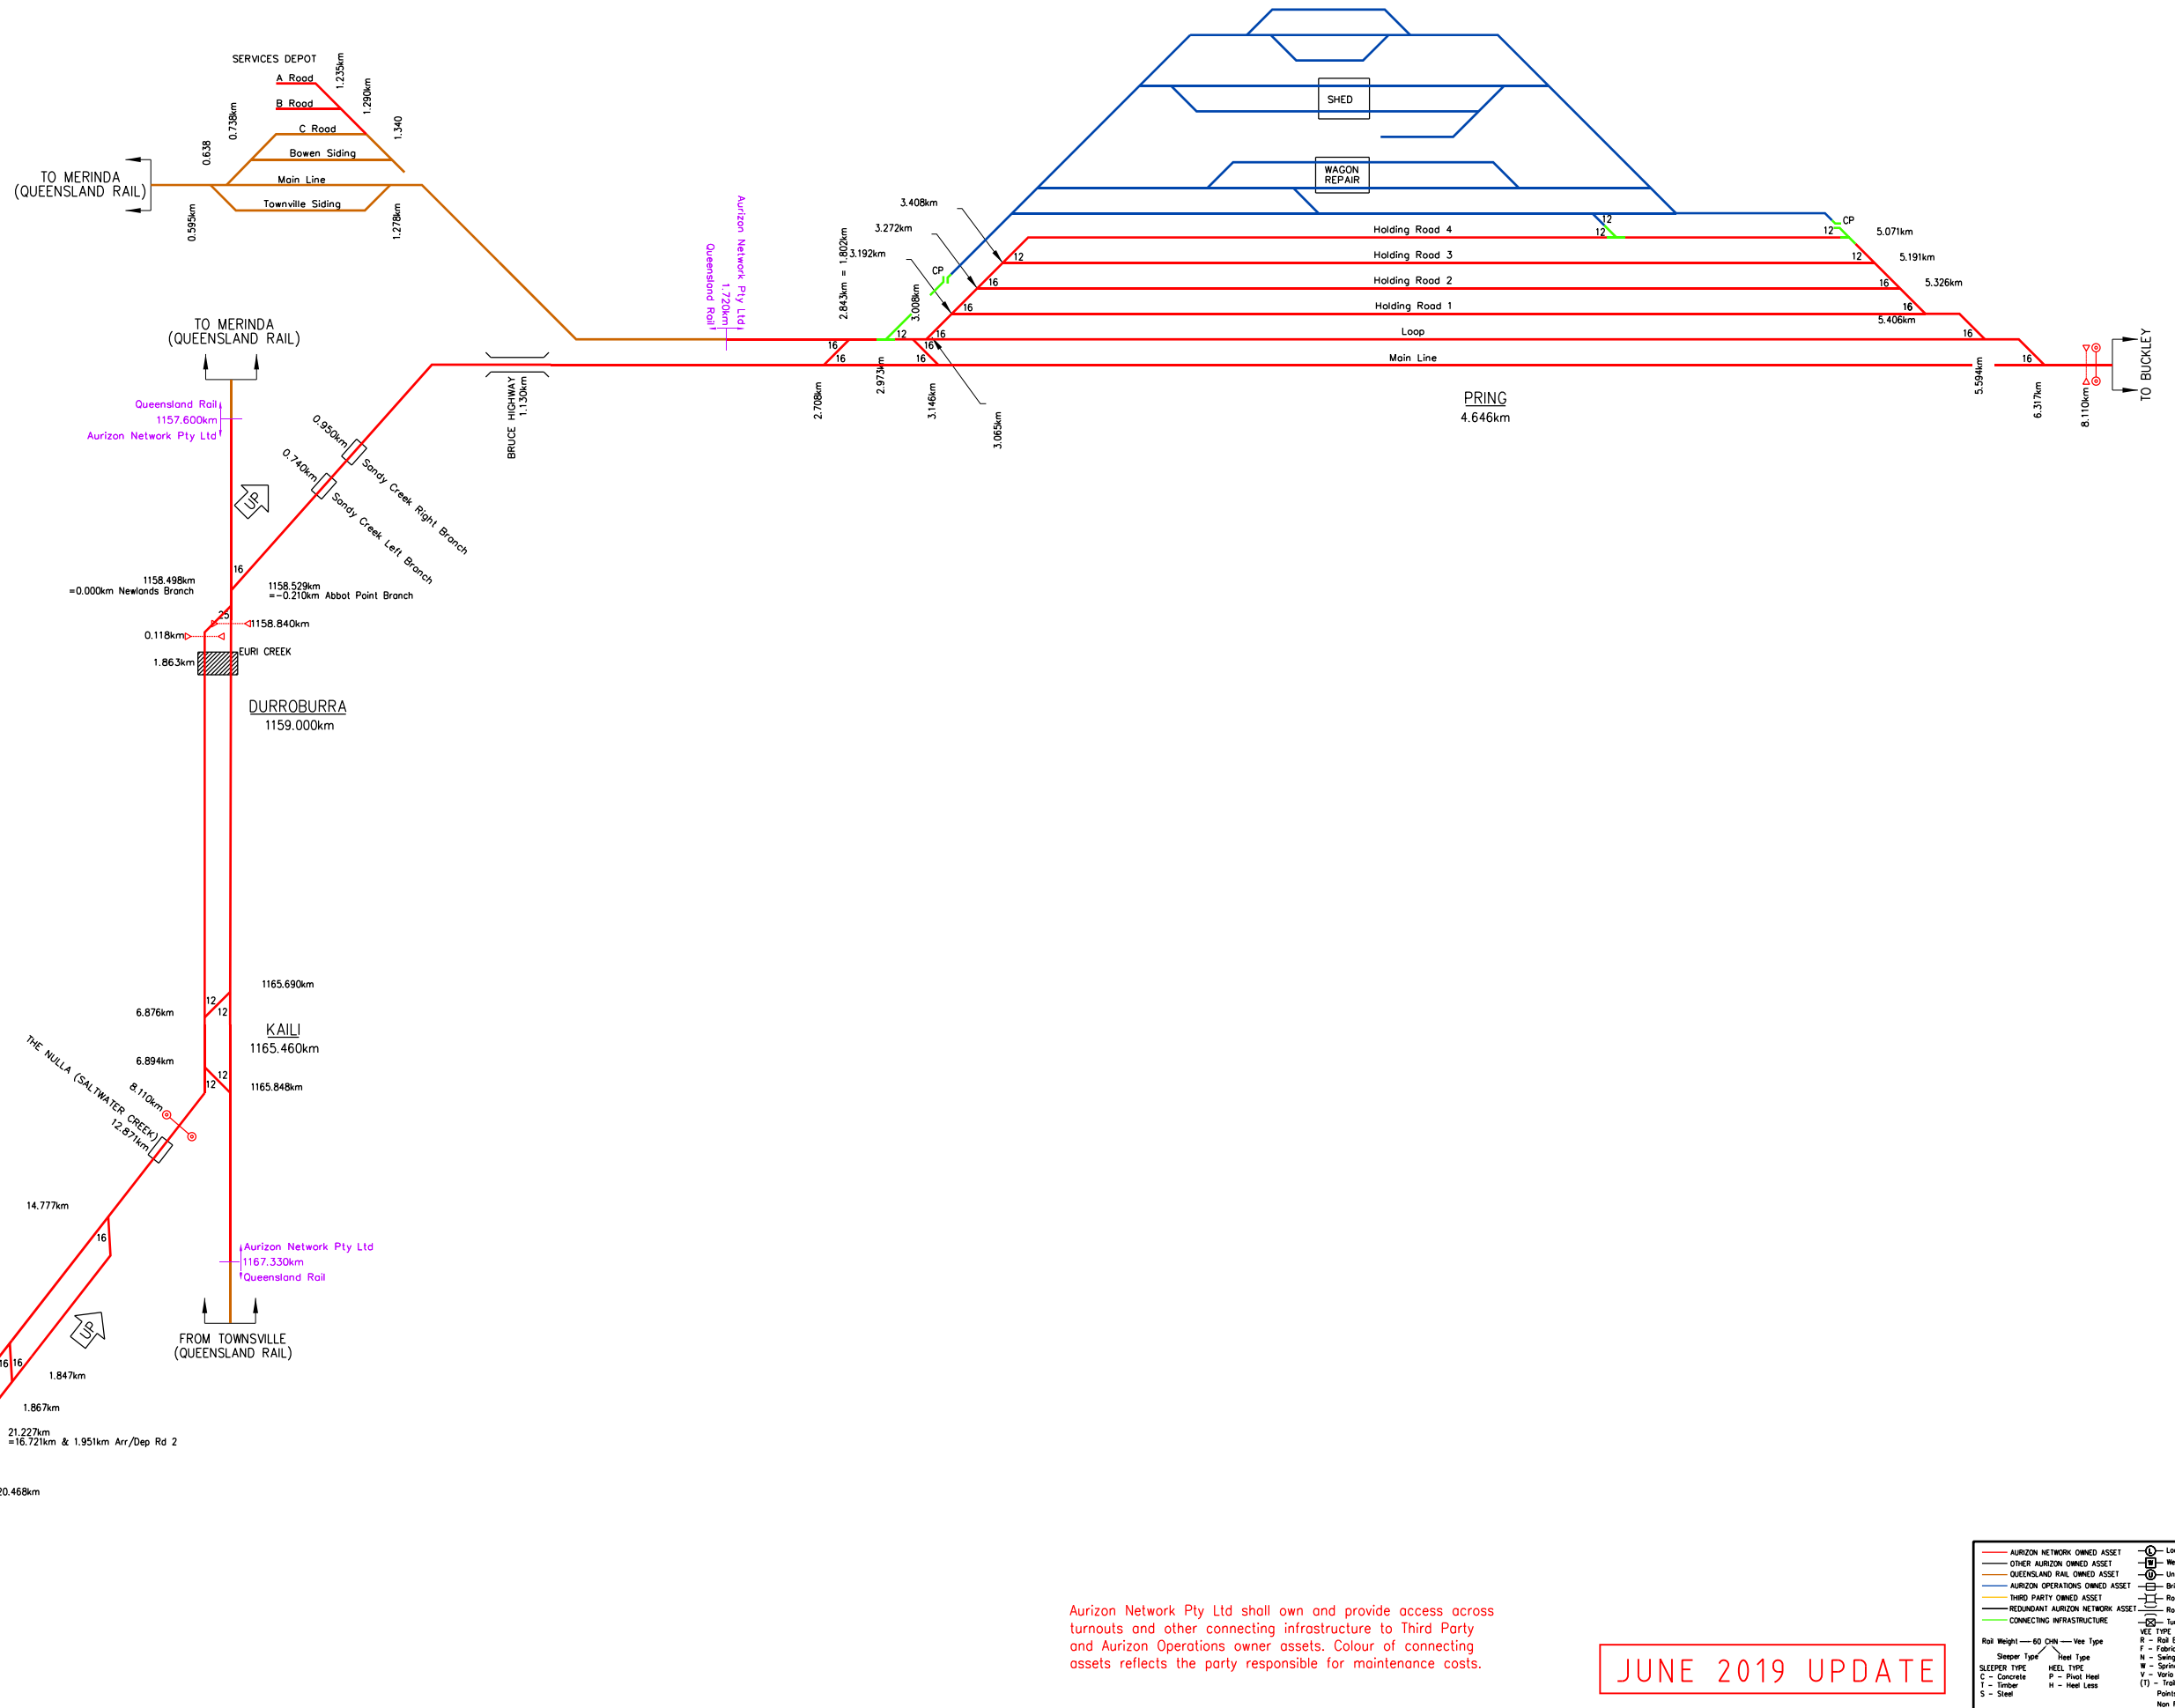

Aurizon Network Pty Ltd shall own and provide access across turnouts and other connecting infrastructure to Third Party and Aurizon Operations owned assets. Colour of connecting assets reflects the party responsible for maintenance costs.

JUNE 2019 UPDATE

COPYRIGHT PROTECTS THIS PUBLICATION. EXCEPT FOR PURPOSES PERMITTED BY THE COPYRIGHT ACT, REPRODUCTION BY WHATEVER MEANS IS PROHIBITED WITHOUT THE PRIOR WRITTEN PERMISSION OF Aurizon Network Pty Ltd. ENQUIRIES SHOULD BE ADDRESSED TO MANAGER CIVIL ENGINEERING, Aurizon Network Pty Ltd, GPO BOX 456, BRISBANE 4001.

SCALES SHOWN ARE FOR AN A1 SIZE ORIGINAL DRAWING


ALTERATIONS		DESIGNED	S.PASCOE	REVIEWED
1	GENERAL UPDATE & NEW TITLE BLOCK	S.P.	08/18	CHECKED M.McKINLEY
2	NO INFRASTRUCTURE CHANGES	M.McK	06/19	DRAWN S.PASCOE
				CHECKED M.McKINLEY
				PREPARED
				Mick McKinley 11/06/19
				Draw Hellyer 11/06/19



Aurizon Network Pty Ltd - ACN 132 181 116

NETWORK OWNERSHIP DIAGRAM
NEWLANDS SYSTEM
 ABBOT POINT - PRING
 SCHEMATIC

FILE No.	DRAWING NUMBER	ISSUE
	CNA-0009	2

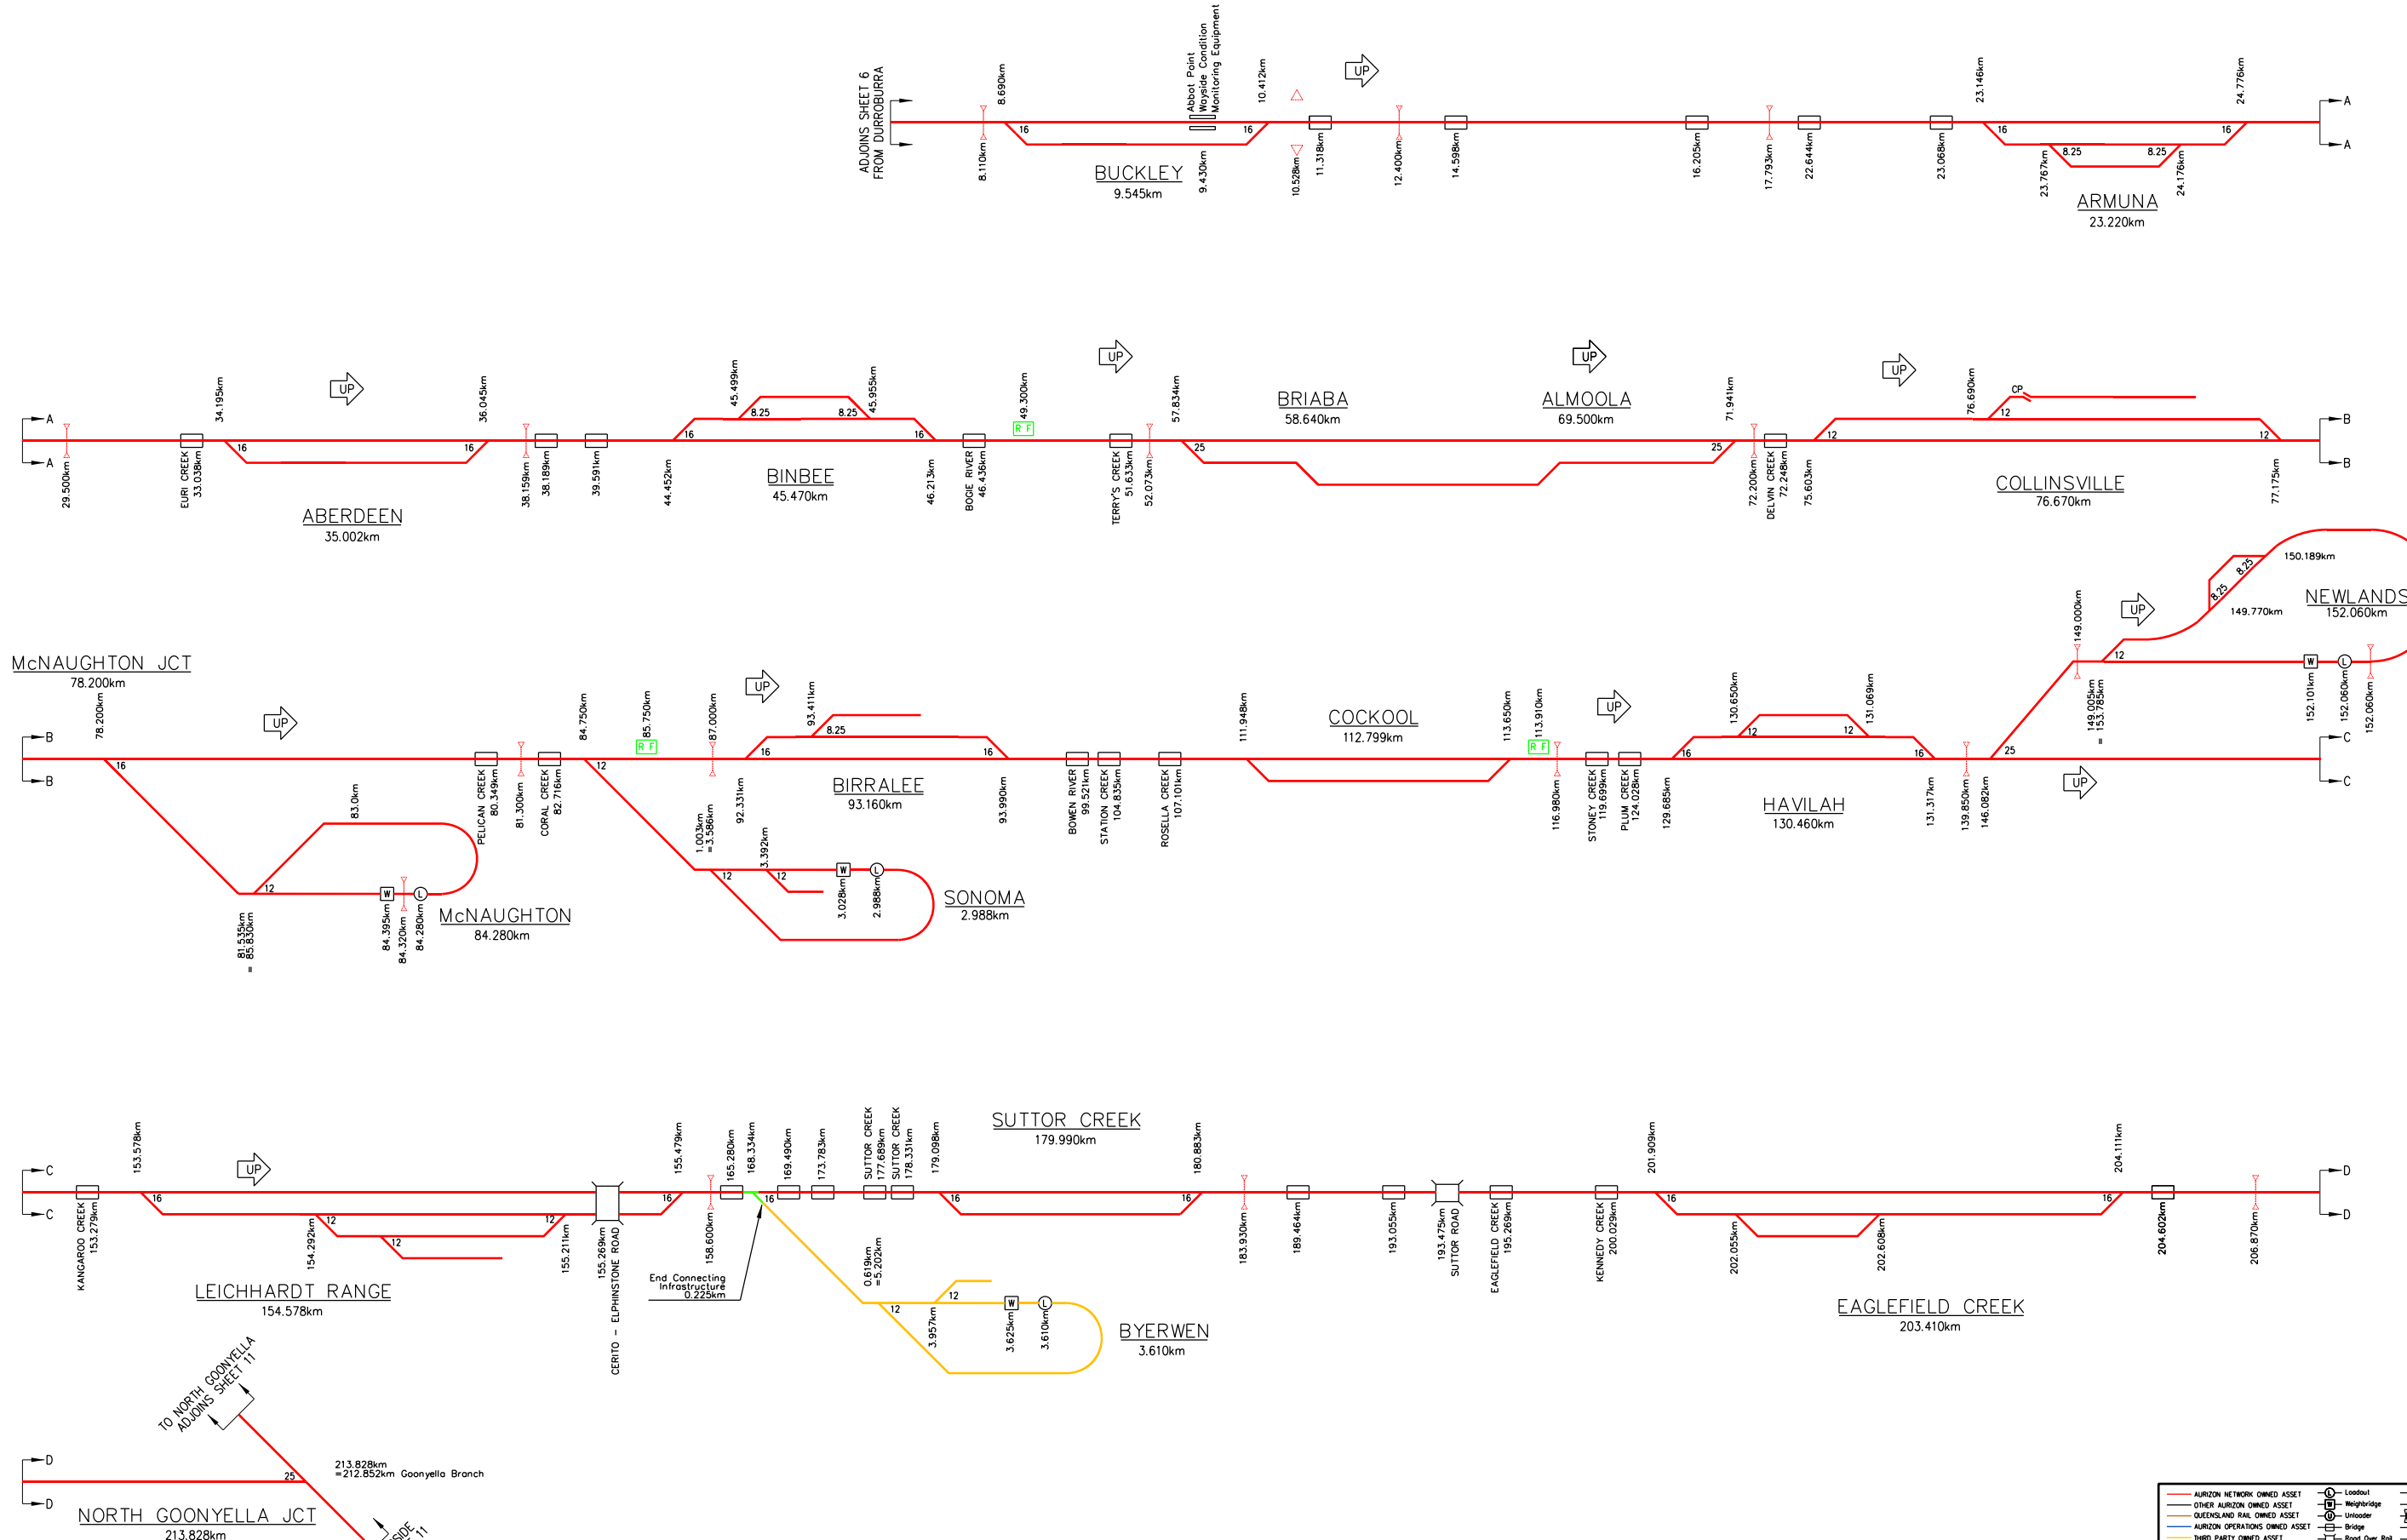

Aurizon Network Pty Ltd shall own and provide access across turnouts and other connecting infrastructure to Third Party and Aurizon Operations owner assets. Colour of connecting assets reflects the party responsible for maintenance costs.

JUNE 2019 UPDATE

AURIZON NETWORK OWNED ASSET	Loadout	Diamond Crossing
OTHER AURIZON OWNED ASSET	Weighbridge	Catch Points
QUEENSLAND RAIL OWNED ASSET	Unloader	Open Level Crossing
AURIZON OPERATIONS OWNED ASSET	Bridge	Dropping Cap/Detector
THIRD PARTY OWNED ASSET	Road Over Rail	Hot Wheel/Bearing Detector
REDUNDANT AURIZON NETWORK ASSET	Road Under Rail	Wheel Impact Load Detector
CONNECTING INFRASTRUCTURE	Tunnel	Dust Monitoring Station
VEE TYPE	RAIL TYPE	WEATHER MONITORING STATION
R - Rail Bound Mangroose	F - Fabricated	W - Wind
N - Spring Nose	M - Spring Wing	R - Records Rainfall
S - Sleeper Type	H - Heel Type	F - Records Flood Level
C - Concrete	P - Rail Head	P - Points Number
T - Timber	H - Heel Less	(T) - Trolley Points
S - Steel		Non Reversible

COPYRIGHT PROTECTS THIS PUBLICATION. EXCEPT FOR PURPOSES PERMITTED BY THE COPYRIGHT ACT, REPRODUCTION BY WHATEVER MEANS IS PROHIBITED WITHOUT THE PRIOR WRITTEN PERMISSION OF Aurizon Network Pty Ltd. ENQUIRIES SHOULD BE ADDRESSED TO MANAGER CIVIL ENGINEERING, Aurizon Network Pty Ltd, GPO BOX 456, BRISBANE 4001.




SCALES SHOWN ARE FOR AN A1 SIZE ORIGINAL DRAWING

ALTERATIONS			
1	GENERAL UPDATE & NEW TITLE BLOCK	S.P.	08/18
2	T/OUT REMOVAL COLLINSVILLE & BYERWEN AMENDED	M.McK	11/18
3	NO INFRASTRUCTURE CHANGES	M.McK	06/19

DESIGNED	S.PASCOE	REVIEWED
CHECKED	M.McKINLEY	APPROVED
DRAWN	S.PASCOE	APPROVED
CHECKED	M.McKINLEY	APPROVED
PREPARED	Mick McKinley	11/06/19
	Draw Hellyer	11/06/19
	MGR ASSET BUSINESS	DATE

	Aurizon Network Pty Ltd - ACN 132 181 116 NETWORK OWNERSHIP DIAGRAM NEWLANDS SYSTEM BUCKLEY - NORTH GOONYELLA SCHEMATIC
--	--

FILE No.	DRAWING NUMBER	ISSUE
	CNA-0010	3

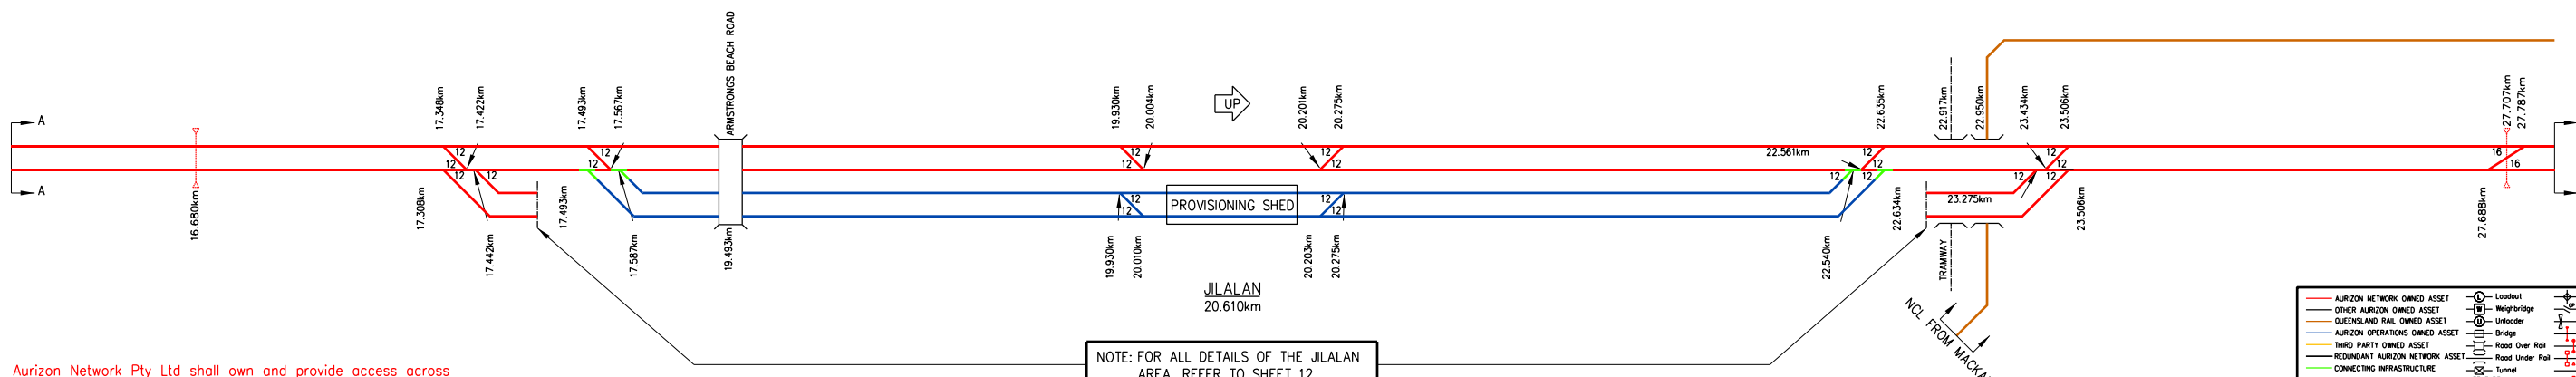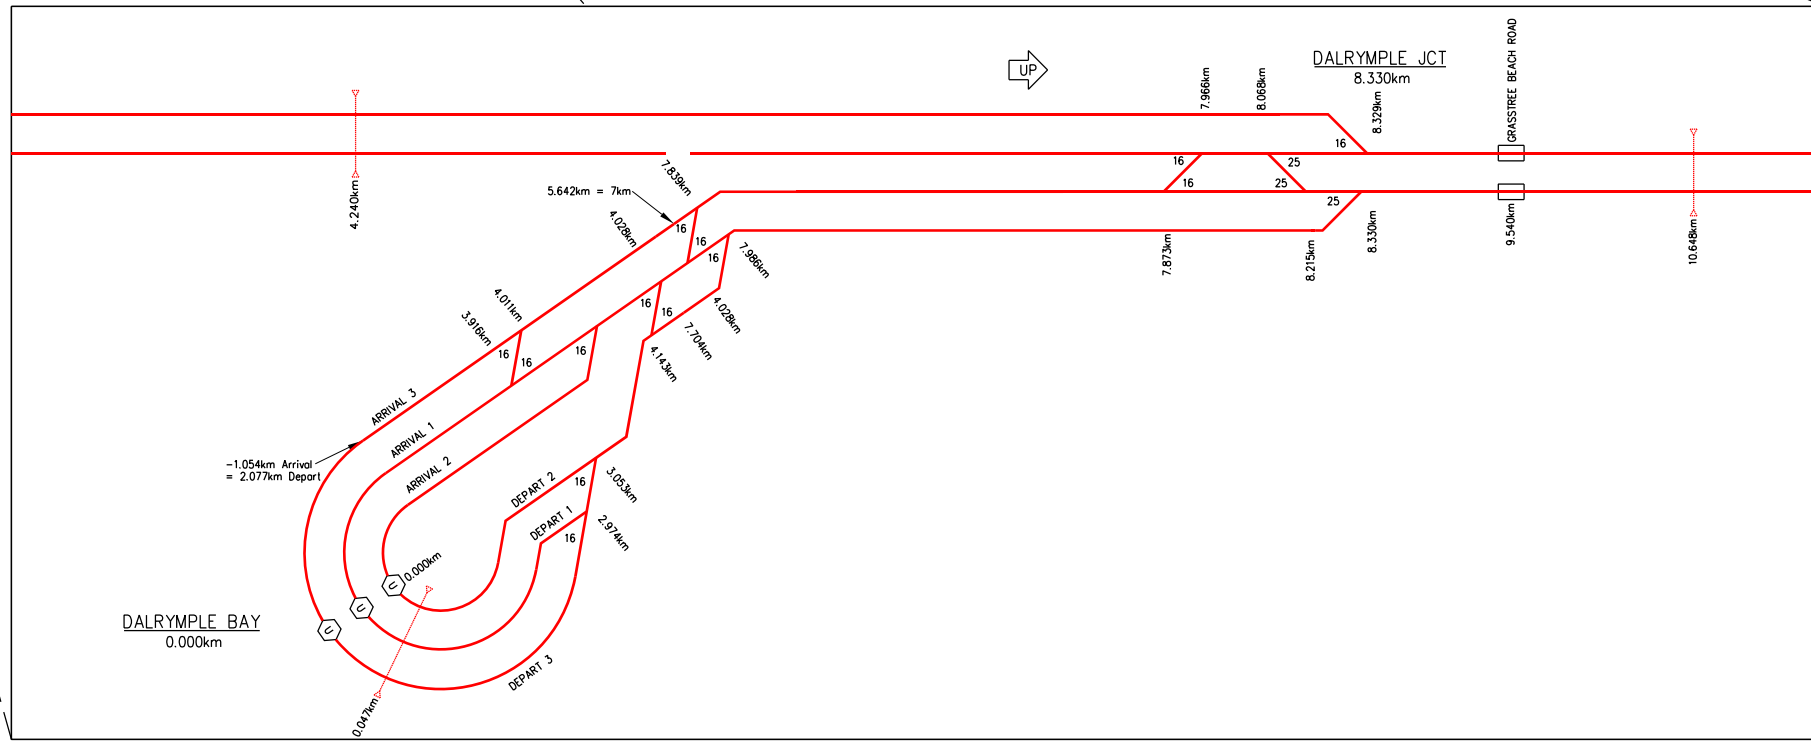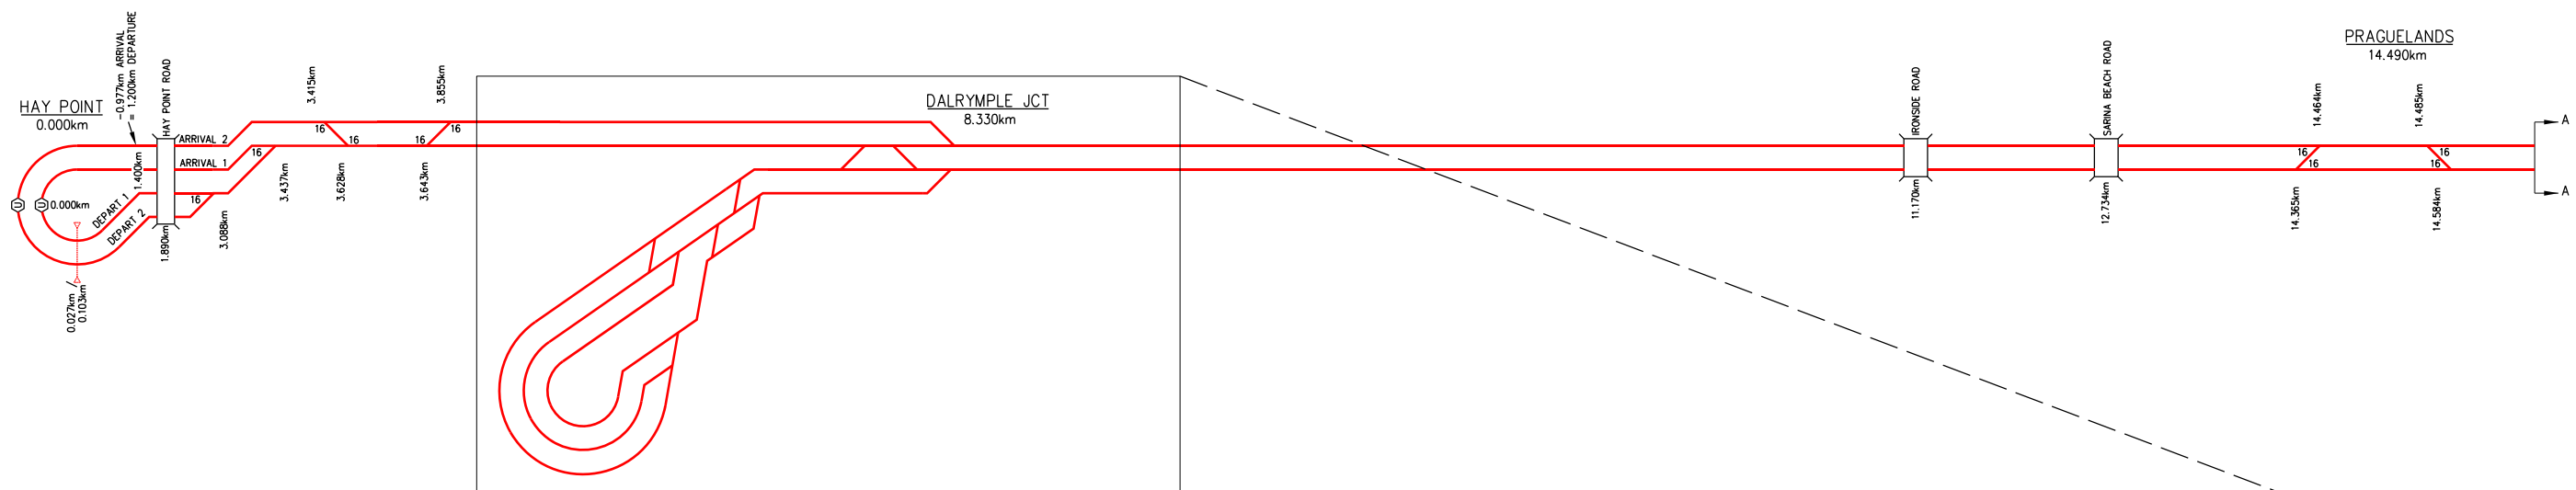

Aurizon Network Pty Ltd shall own and provide access across turnouts and other connecting infrastructure to Third Party and Aurizon Operations owner assets. Colour of connecting assets reflects the party responsible for maintenance costs.

NOTE: FOR ALL DETAILS OF THE JILALAN AREA, REFER TO SHEET 12

JUNE 2019 UPDATE

COPYRIGHT PROTECTS THIS PUBLICATION. EXCEPT FOR PURPOSES PERMITTED BY THE COPYRIGHT ACT, REPRODUCTION BY WHATEVER MEANS IS PROHIBITED WITHOUT THE PRIOR WRITTEN PERMISSION OF Aurizon Network Pty Ltd. ENQUIRIES SHOULD BE ADDRESSED TO MANAGER CIVIL ENGINEERING, Aurizon Network Pty Ltd, GPO BOX 456, BRISBANE 4001.

SCALES SHOWN ARE FOR AN A1 SIZE ORIGINAL DRAWING


ALTERATIONS		DESIGNED	S.PASCOE	REVIEWED
1	GENERAL UPDATE & NEW TITLE BLOCK	S.P.	08/18	CHECKED M.McKINLEY
2	NO INFRASTRUCTURE CHANGES	M.McK	06/19	DRAWN S.PASCOE
				CHECKED M.McKINLEY
				PREPARED
		Mick McKinley	11/06/19	APPROVED
				Draw Hellyer 11/06/19
				MGR ASSET BUSINESS DATE



Aurizon Network Pty Ltd - ACN 132 181 116

NETWORK OWNERSHIP DIAGRAM
GOONYELLA SYSTEM
 PORTS - JUKAN
 SCHEMATIC

FILE No.	DRAWING NUMBER	ISSUE
	CNA-0011	2

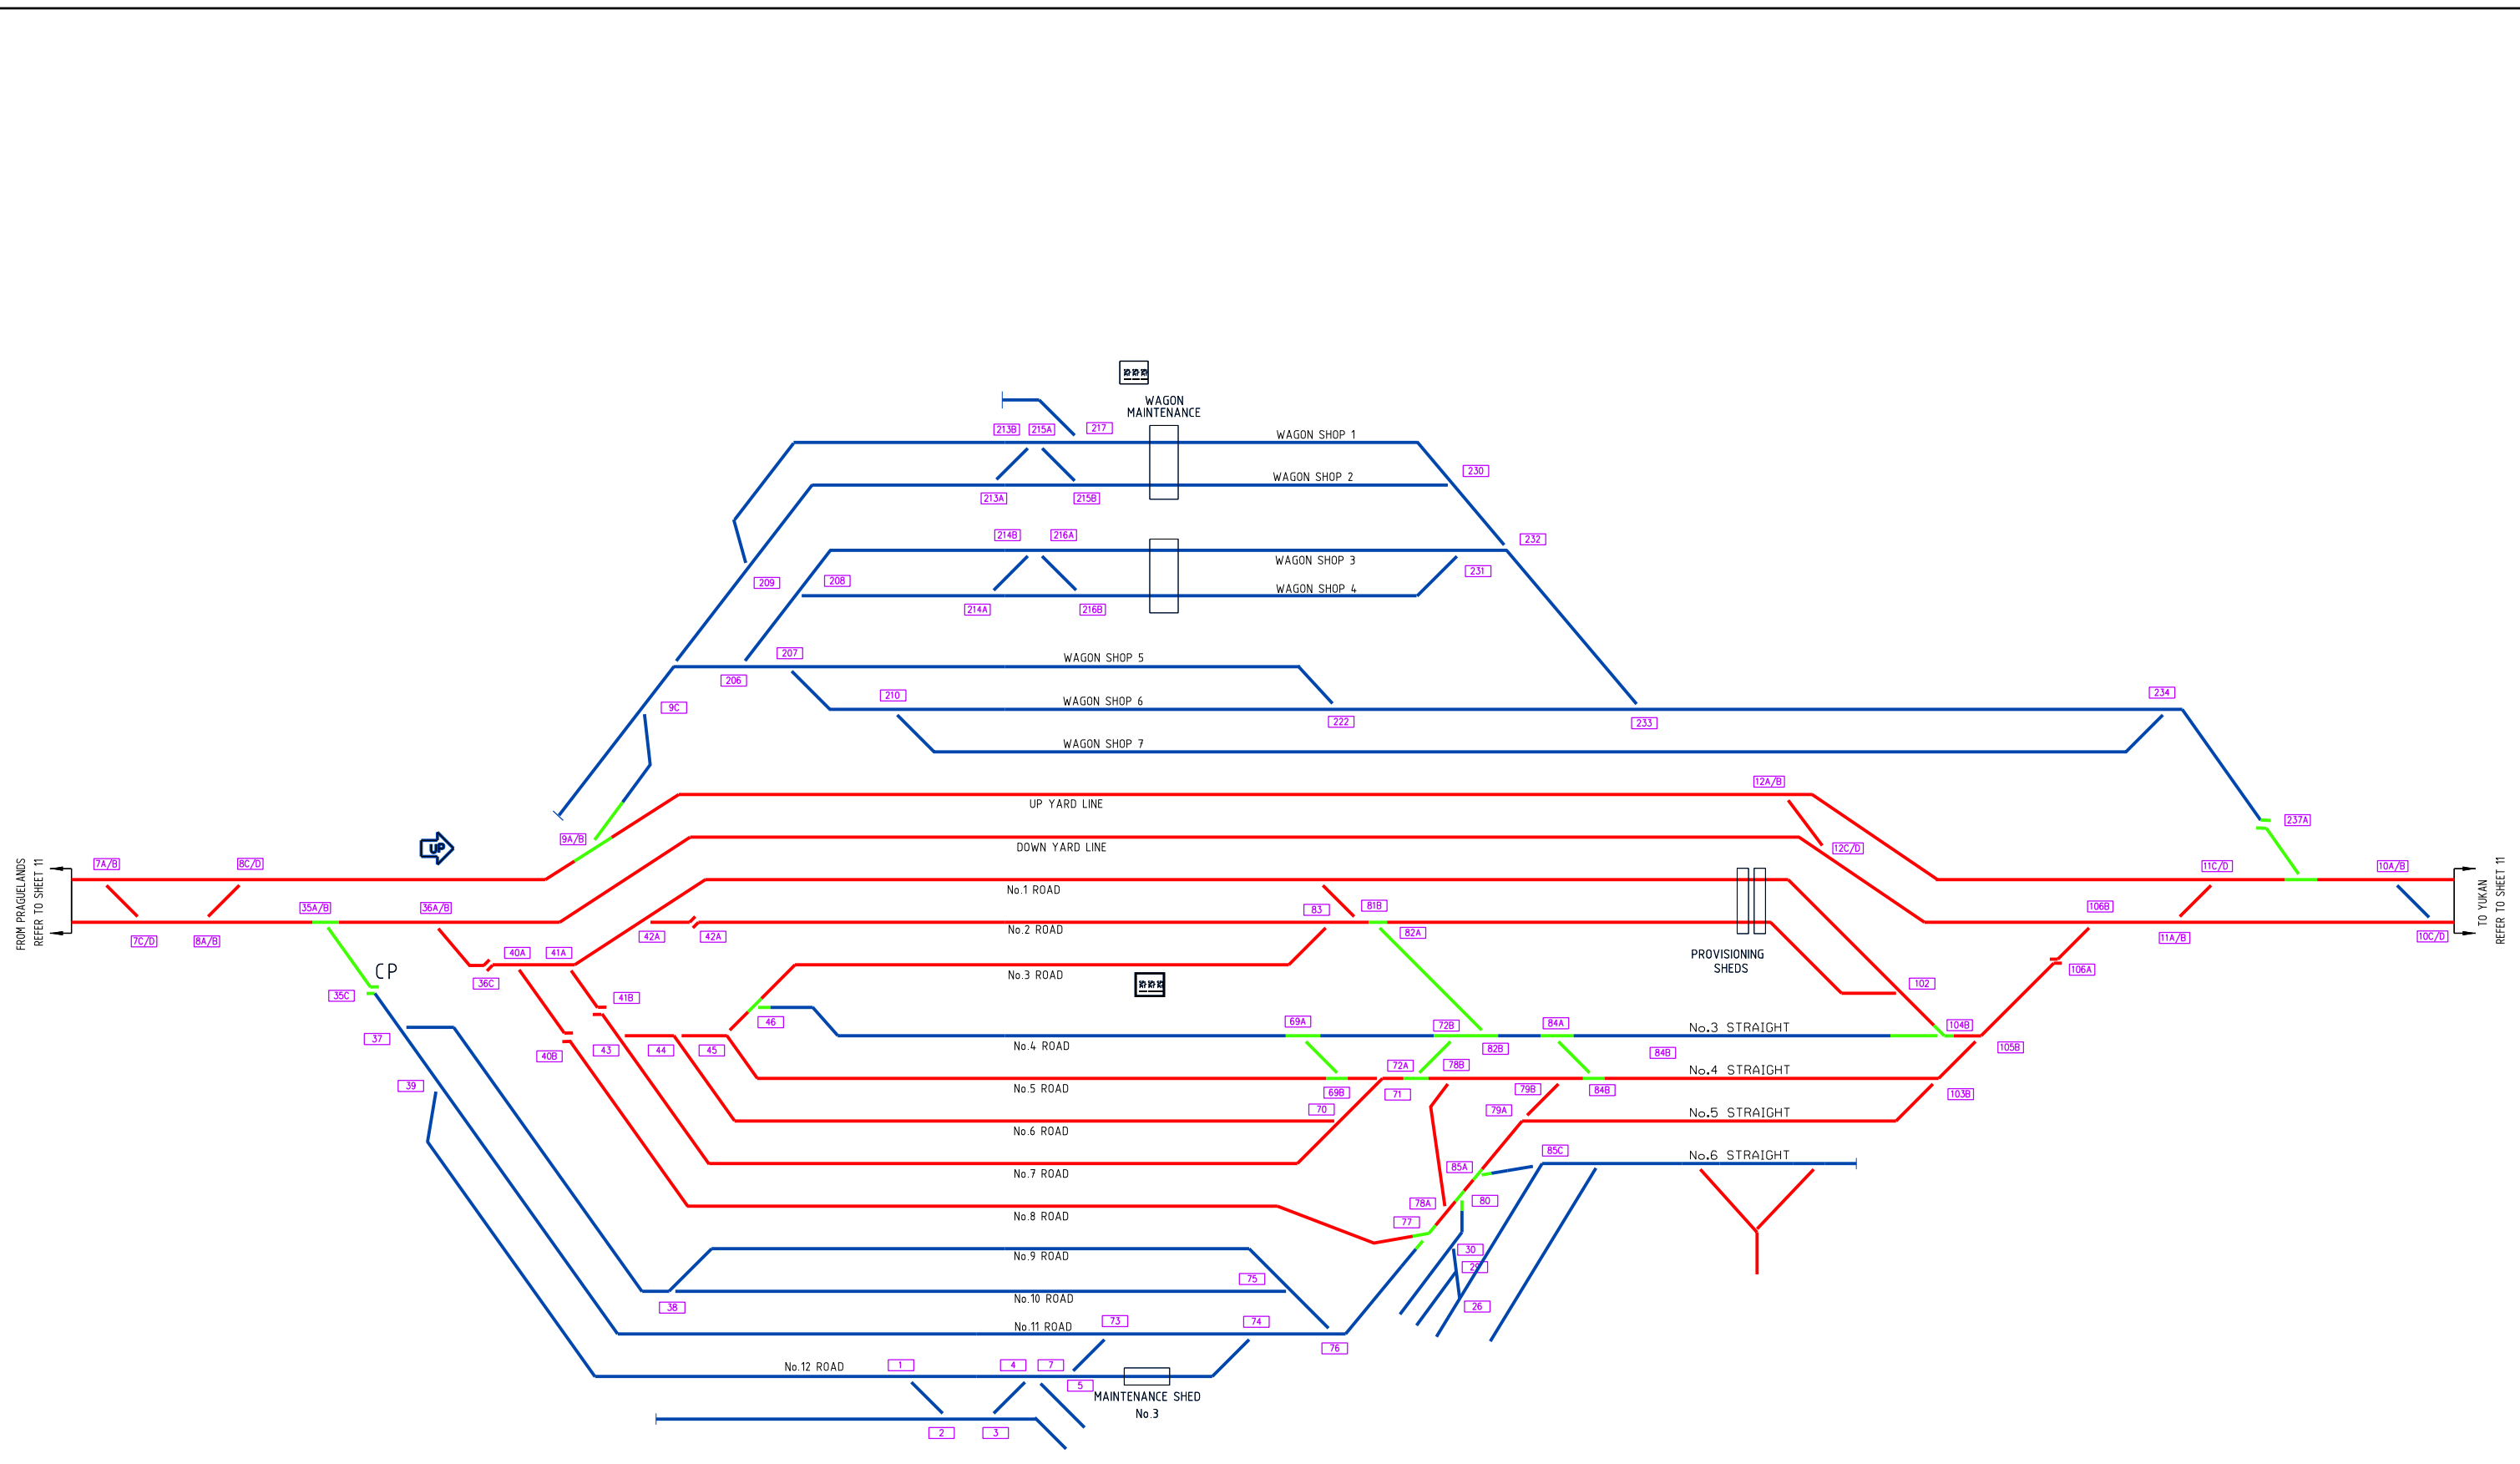

Aurizon Network Pty Ltd shall own and provide access across turnouts and other connecting infrastructure to Third Party and Aurizon Operations owner assets. Colour of connecting assets reflects the party responsible for maintenance costs.

JUNE 2019 UPDATE

<ul style="list-style-type: none"> AURIZON NETWORK OWNED ASSET OTHER AURIZON OWNED ASSET QUEENSLAND RAIL OWNED ASSET AURIZON OPERATIONS OWNED ASSET THIRD PARTY OWNED ASSET REDUNDANT AURIZON NETWORK ASSET CONNECTING INFRASTRUCTURE 	<ul style="list-style-type: none"> Loadout Weightbridge Unloader Bridge Road Over Rail Road Under Rail Tunnel VEE TYPE Rail Bound Mangroose Fabricated Spring Nose Spring Wing W - Spring Wing W - Spring Wing (T) - Trolly Points Points Number Non Reversible 	<ul style="list-style-type: none"> Diamond Crossing Catch Points Open Level Crossing Dropping Equip Detector Hot Wheel/Bearing Detector Wheel Impact Load Detector Dust Monitoring Station WEATHER MONITORING STATION Records Rainfall Records Flood Level Records Temperature
--	--	---

COPYRIGHT PROTECTS THIS PUBLICATION. EXCEPT FOR PURPOSES PERMITTED BY THE COPYRIGHT ACT, REPRODUCTION BY WHATEVER MEANS IS PROHIBITED WITHOUT THE PRIOR WRITTEN PERMISSION OF Aurizon Network Pty Ltd. ENQUIRIES SHOULD BE ADDRESSED TO MANAGER CIVIL ENGINEERING, Aurizon Network Pty Ltd, GPO BOX 456, BRISBANE 4001.

SCALES SHOWN ARE FOR AN A1 SIZE ORIGINAL DRAWING

ALTERATIONS		
1	GENERAL UPDATE & NEW TITLE BLOCK	S.P. 08/18
2	CATCH POINTS REMOVED 103A, 104A & 105A	M.McK 11/18
3	NO INFRASTRUCTURE CHANGES	M.McK 06/19

DESIGNED	S.PASCOE	REVIEWED	
CHECKED	M.McKINLEY	CHECKED	Jeremy Stevenson 11/06/19
DRAWN	S.PASCOE	CHECKED	M.McKINLEY
PREPARED		APPROVED	
	Mick Mckinley 11/06/19		Draw Hellyer 11/06/19
			MGR ASSET BUSINESS DATE




Aurizon Network Pty Ltd - ACN 132 181 116

NETWORK OWNERSHIP DIAGRAM

GOONYELLA SYSTEM

JILALAN SCHEMATIC

FILE No.	DRAWING NUMBER	ISSUE
	CNA-0012	3

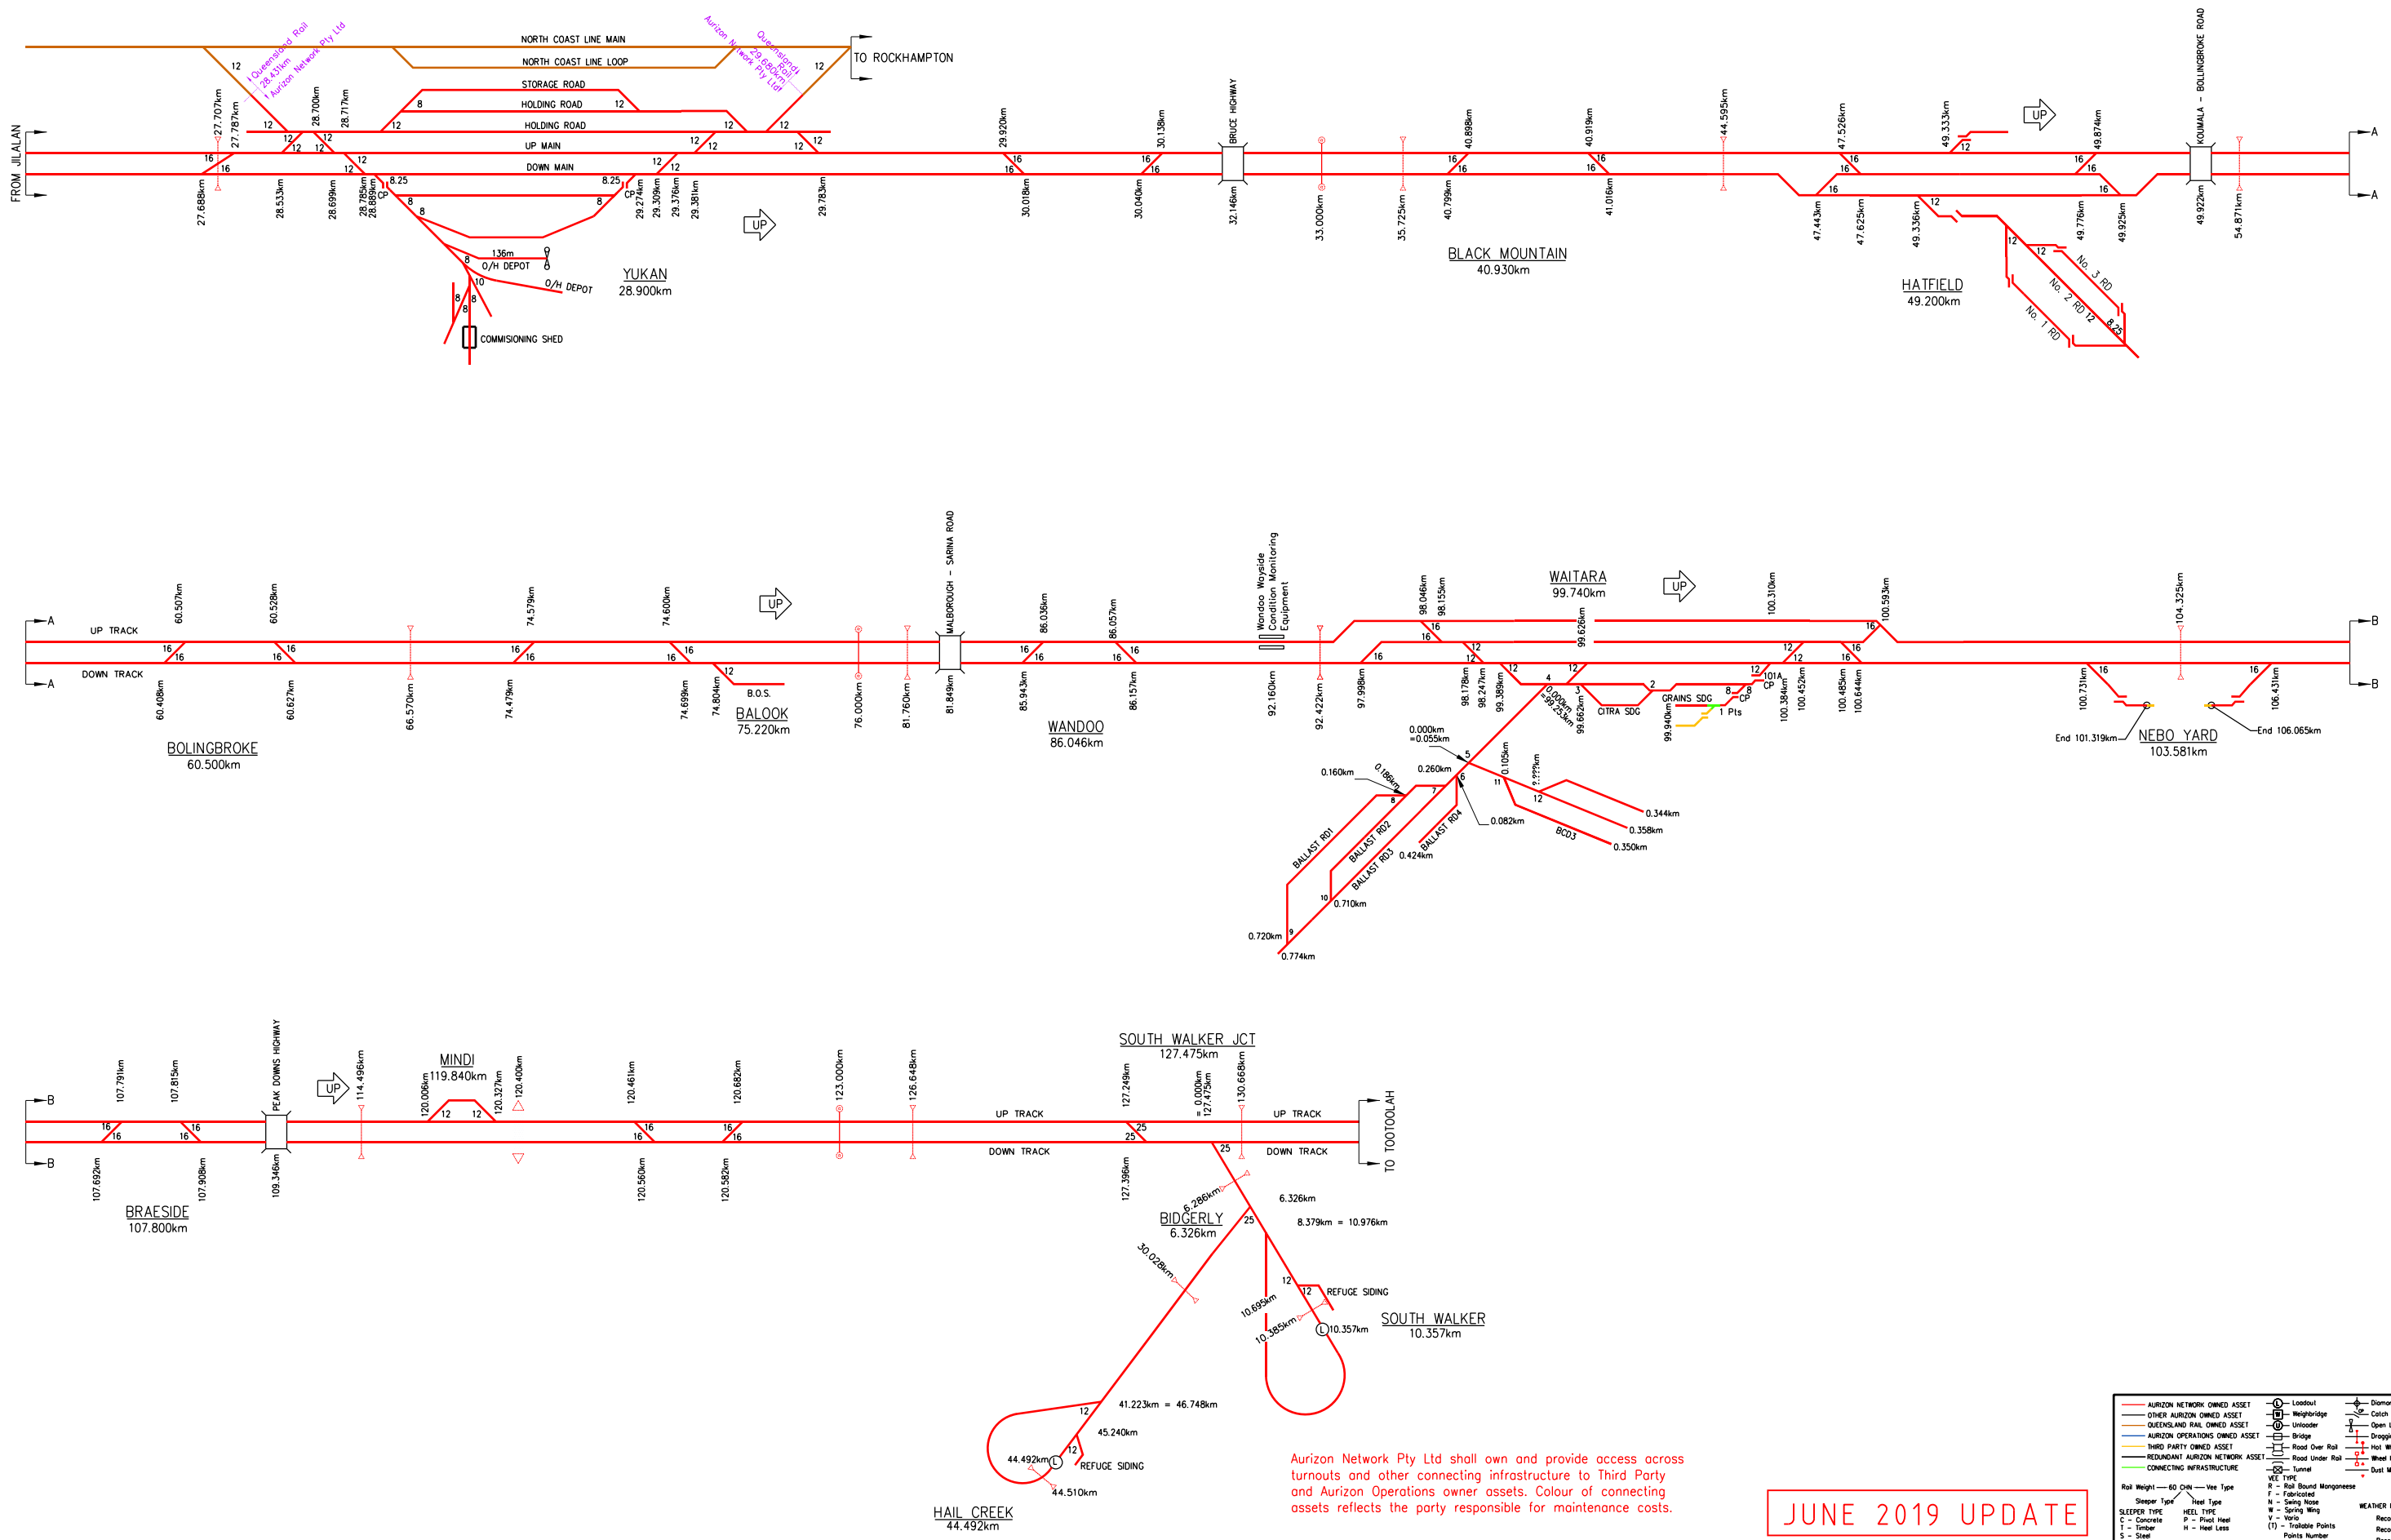

Aurizon Network Pty Ltd shall own and provide access across turnouts and other connecting infrastructure to Third Party and Aurizon Operations owner assets. Colour of connecting assets reflects the party responsible for maintenance costs.

JUNE 2019 UPDATE

COPYRIGHT PROTECTS THIS PUBLICATION. EXCEPT FOR PURPOSES PERMITTED BY THE COPYRIGHT ACT, REPRODUCTION BY WHATEVER MEANS IS PROHIBITED WITHOUT THE PRIOR WRITTEN PERMISSION OF Aurizon Network Pty Ltd. ENQUIRIES SHOULD BE ADDRESSED TO MANAGER CIVIL ENGINEERING, Aurizon Network Pty Ltd, GPO BOX 456, BRISBANE 4001.

SCALES SHOWN ARE FOR AN A1 SIZE ORIGINAL DRAWING

ALTERATIONS		
1	GENERAL UPDATE & NEW TITLE BLOCK	S.P. 08/18
2	TURNOUT REMOVAL YUKAN	M.McK 11/18
3	NO INFRASTRUCTURE CHANGES	M.McK 06/19

DESIGNED	S.PASCOE	REVIEWED
1	CHECKED	M.McKINLEY
2	DRAWN	S.PASCOE
3	CHECKED	M.McKINLEY
PREPARED		
Mick McKinley 11/06/19		
Draw Hellyer 11/06/19		
MGR ASSET BUSINESS DATE		

DESIGNED	S.PASCOE	REVIEWED
Jeremy Stevenson 11/06/19		
LEARN LEADER SYSTEMS & DATA DATE		
APPROVED		
Mick McKinley 11/06/19		
Draw Hellyer 11/06/19		
MGR ASSET BUSINESS DATE		



Aurizon Network Pty Ltd - ACN 132 181 116



NETWORK OWNERSHIP DIAGRAM

GOONYELLA SYSTEM

YUKAN - HAIL CREEK

SCHEMATIC

FILE No.	DRAWING NUMBER	ISSUE
	CNA-0013	3

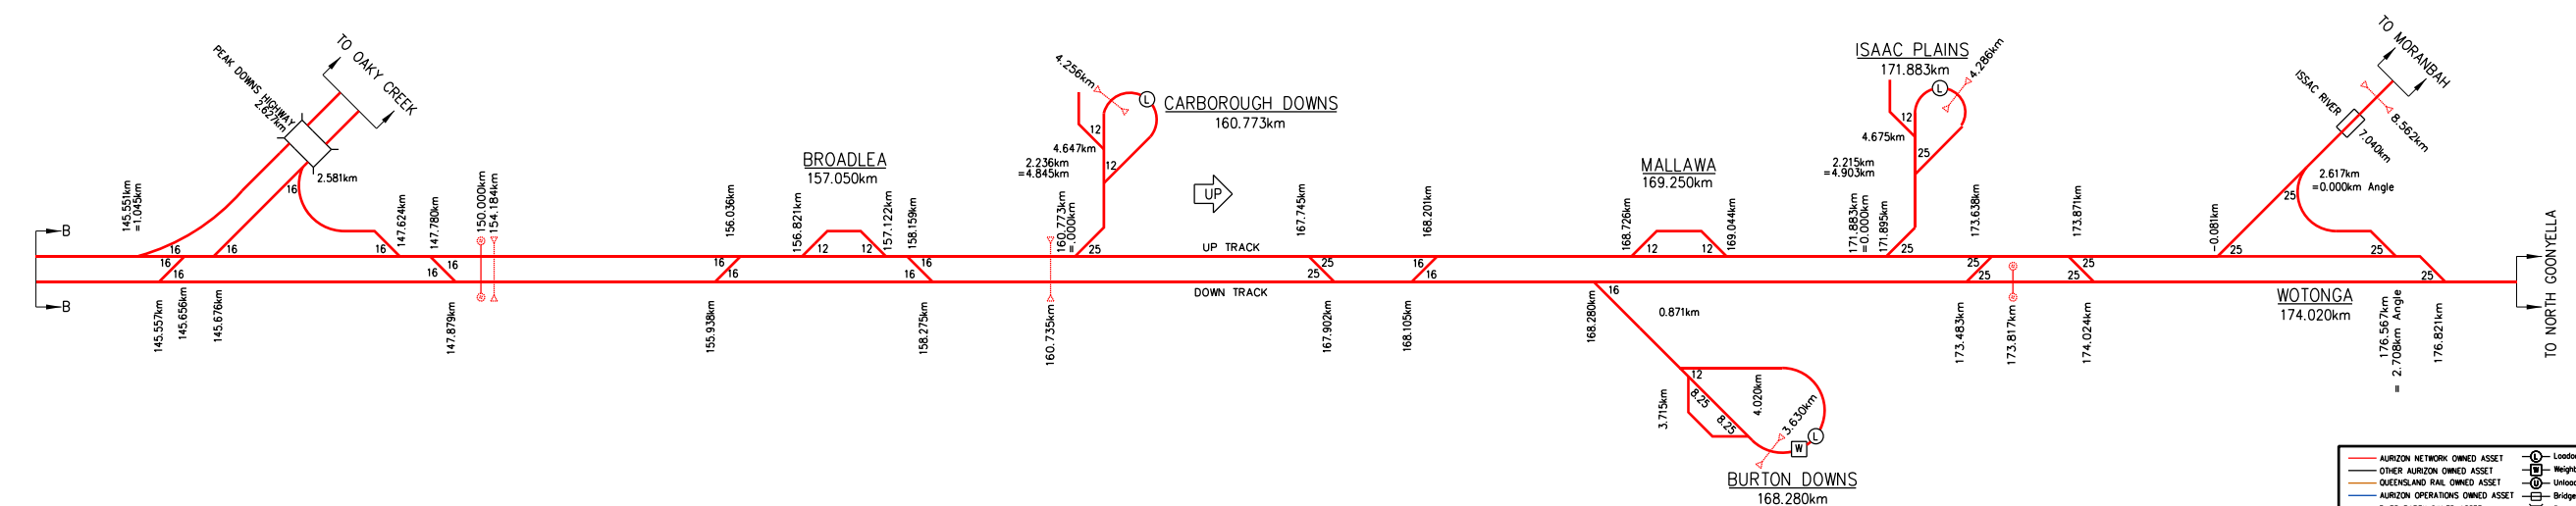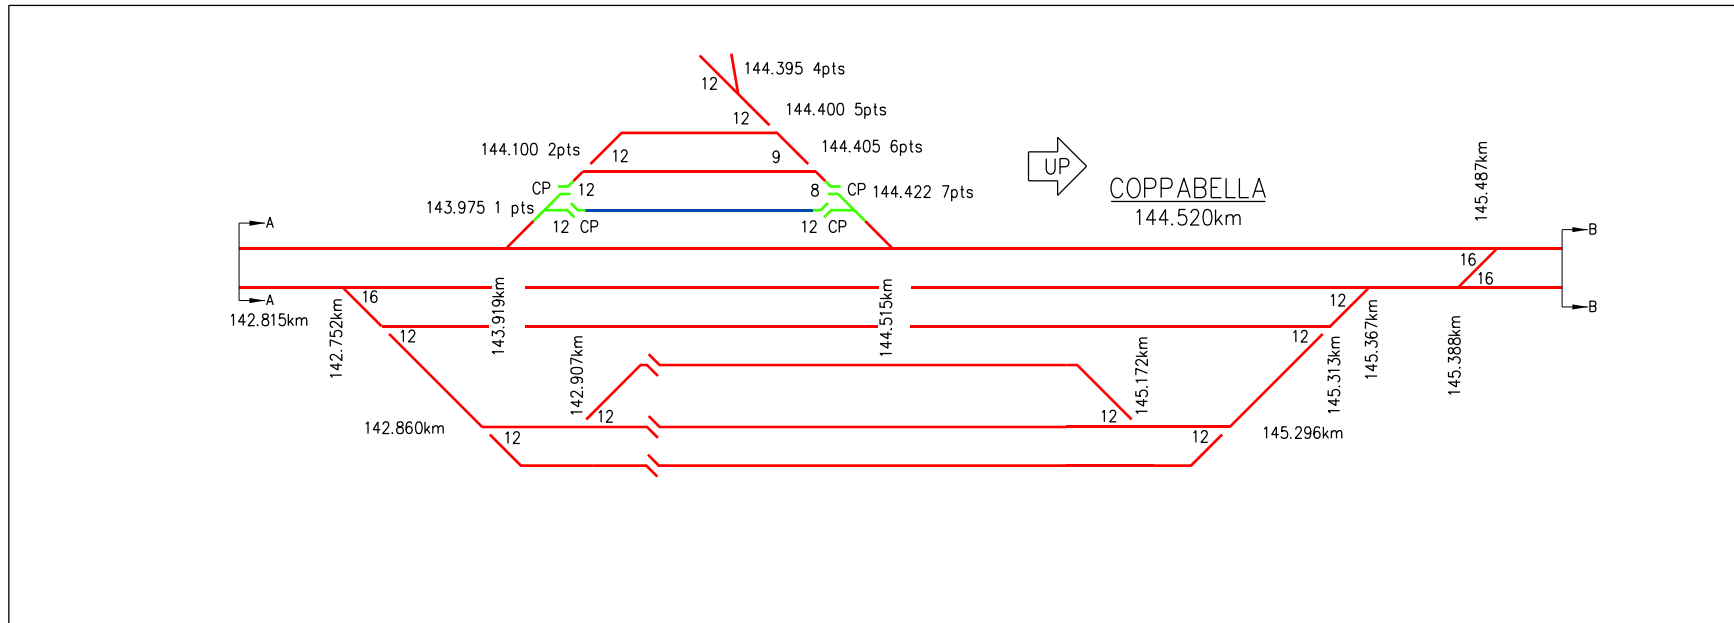

Aurizon Network Pty Ltd shall own and provide access across turnouts and other connecting infrastructure to Third Party and Aurizon Operations owner assets. Colour of connecting assets reflects the party responsible for maintenance costs.

JUNE 2019 UPDATE

<ul style="list-style-type: none"> — Aurizon Network Owned Asset — Other Aurizon Owned Asset — Queensland Rail Owned Asset — Aurizon Operations Owned Asset — Third Party Owned Asset — Redundant Aurizon Network Asset — Connecting Infrastructure 	<ul style="list-style-type: none"> ○ Loadout ○ Weighbridge ○ Unloader ○ Bridge ○ Road Over Rail ○ Road Under Rail ○ Tunnel ○ Vee Type ○ Rail Bound Mangroose ○ Fabricated ○ Spang Nose ○ Spring Wing ○ Vee ○ Hoop ○ Trailable Points ○ Points Number ○ Non Reversible 	<ul style="list-style-type: none"> ○ Diamond Crossing ○ Catch Points ○ Open Level Crossing ○ Dropping Equip Detector ○ Hot Wheel/Bearing Detector ○ Wheel Load Detector ○ Dust Monitoring Station ○ WEATHER MONITORING STATION ○ Records Rainfall ○ Records Flood Level ○ Records Temperature
--	--	--

COPYRIGHT PROTECTS THIS PUBLICATION. EXCEPT FOR PURPOSES PERMITTED BY THE COPYRIGHT ACT, REPRODUCTION BY WHATEVER MEANS IS PROHIBITED WITHOUT THE PRIOR WRITTEN PERMISSION OF Aurizon Network Pty Ltd. ENQUIRIES SHOULD BE ADDRESSED TO MANAGER CIVIL ENGINEERING, Aurizon Network Pty Ltd, GPO BOX 456, BRISBANE 4001.

SCALES SHOWN ARE FOR AN A1 SIZE ORIGINAL DRAWING

ALTERATIONS		
1	GENERAL UPDATE & NEW TITLE BLOCK	S.P. 08/18
2	NO INFRASTRUCTURE CHANGES	M.M.K 06/19

DESIGNED	S.PASCOE	REVIEWED
CHECKED	M.McKINLEY	Jeremy Stevenson 11/06/19
DRAWN	S.PASCOE	YEAR LEADER SYSTEMS & DATA DATE
CHECKED	M.McKINLEY	APPROVED
PREPARED	Mick McKinley 11/06/19	Draw Hellyer 11/06/19
		MGR ASSET BUSINESS DATE




Aurizon Network Pty Ltd - ACN 132 181 116

NETWORK OWNERSHIP DIAGRAM

GOONYELLA SYSTEM

MINDI - WOTONGA SCHEMATIC

FILE No.	DRAWING NUMBER	ISSUE
	CNA-0014	2

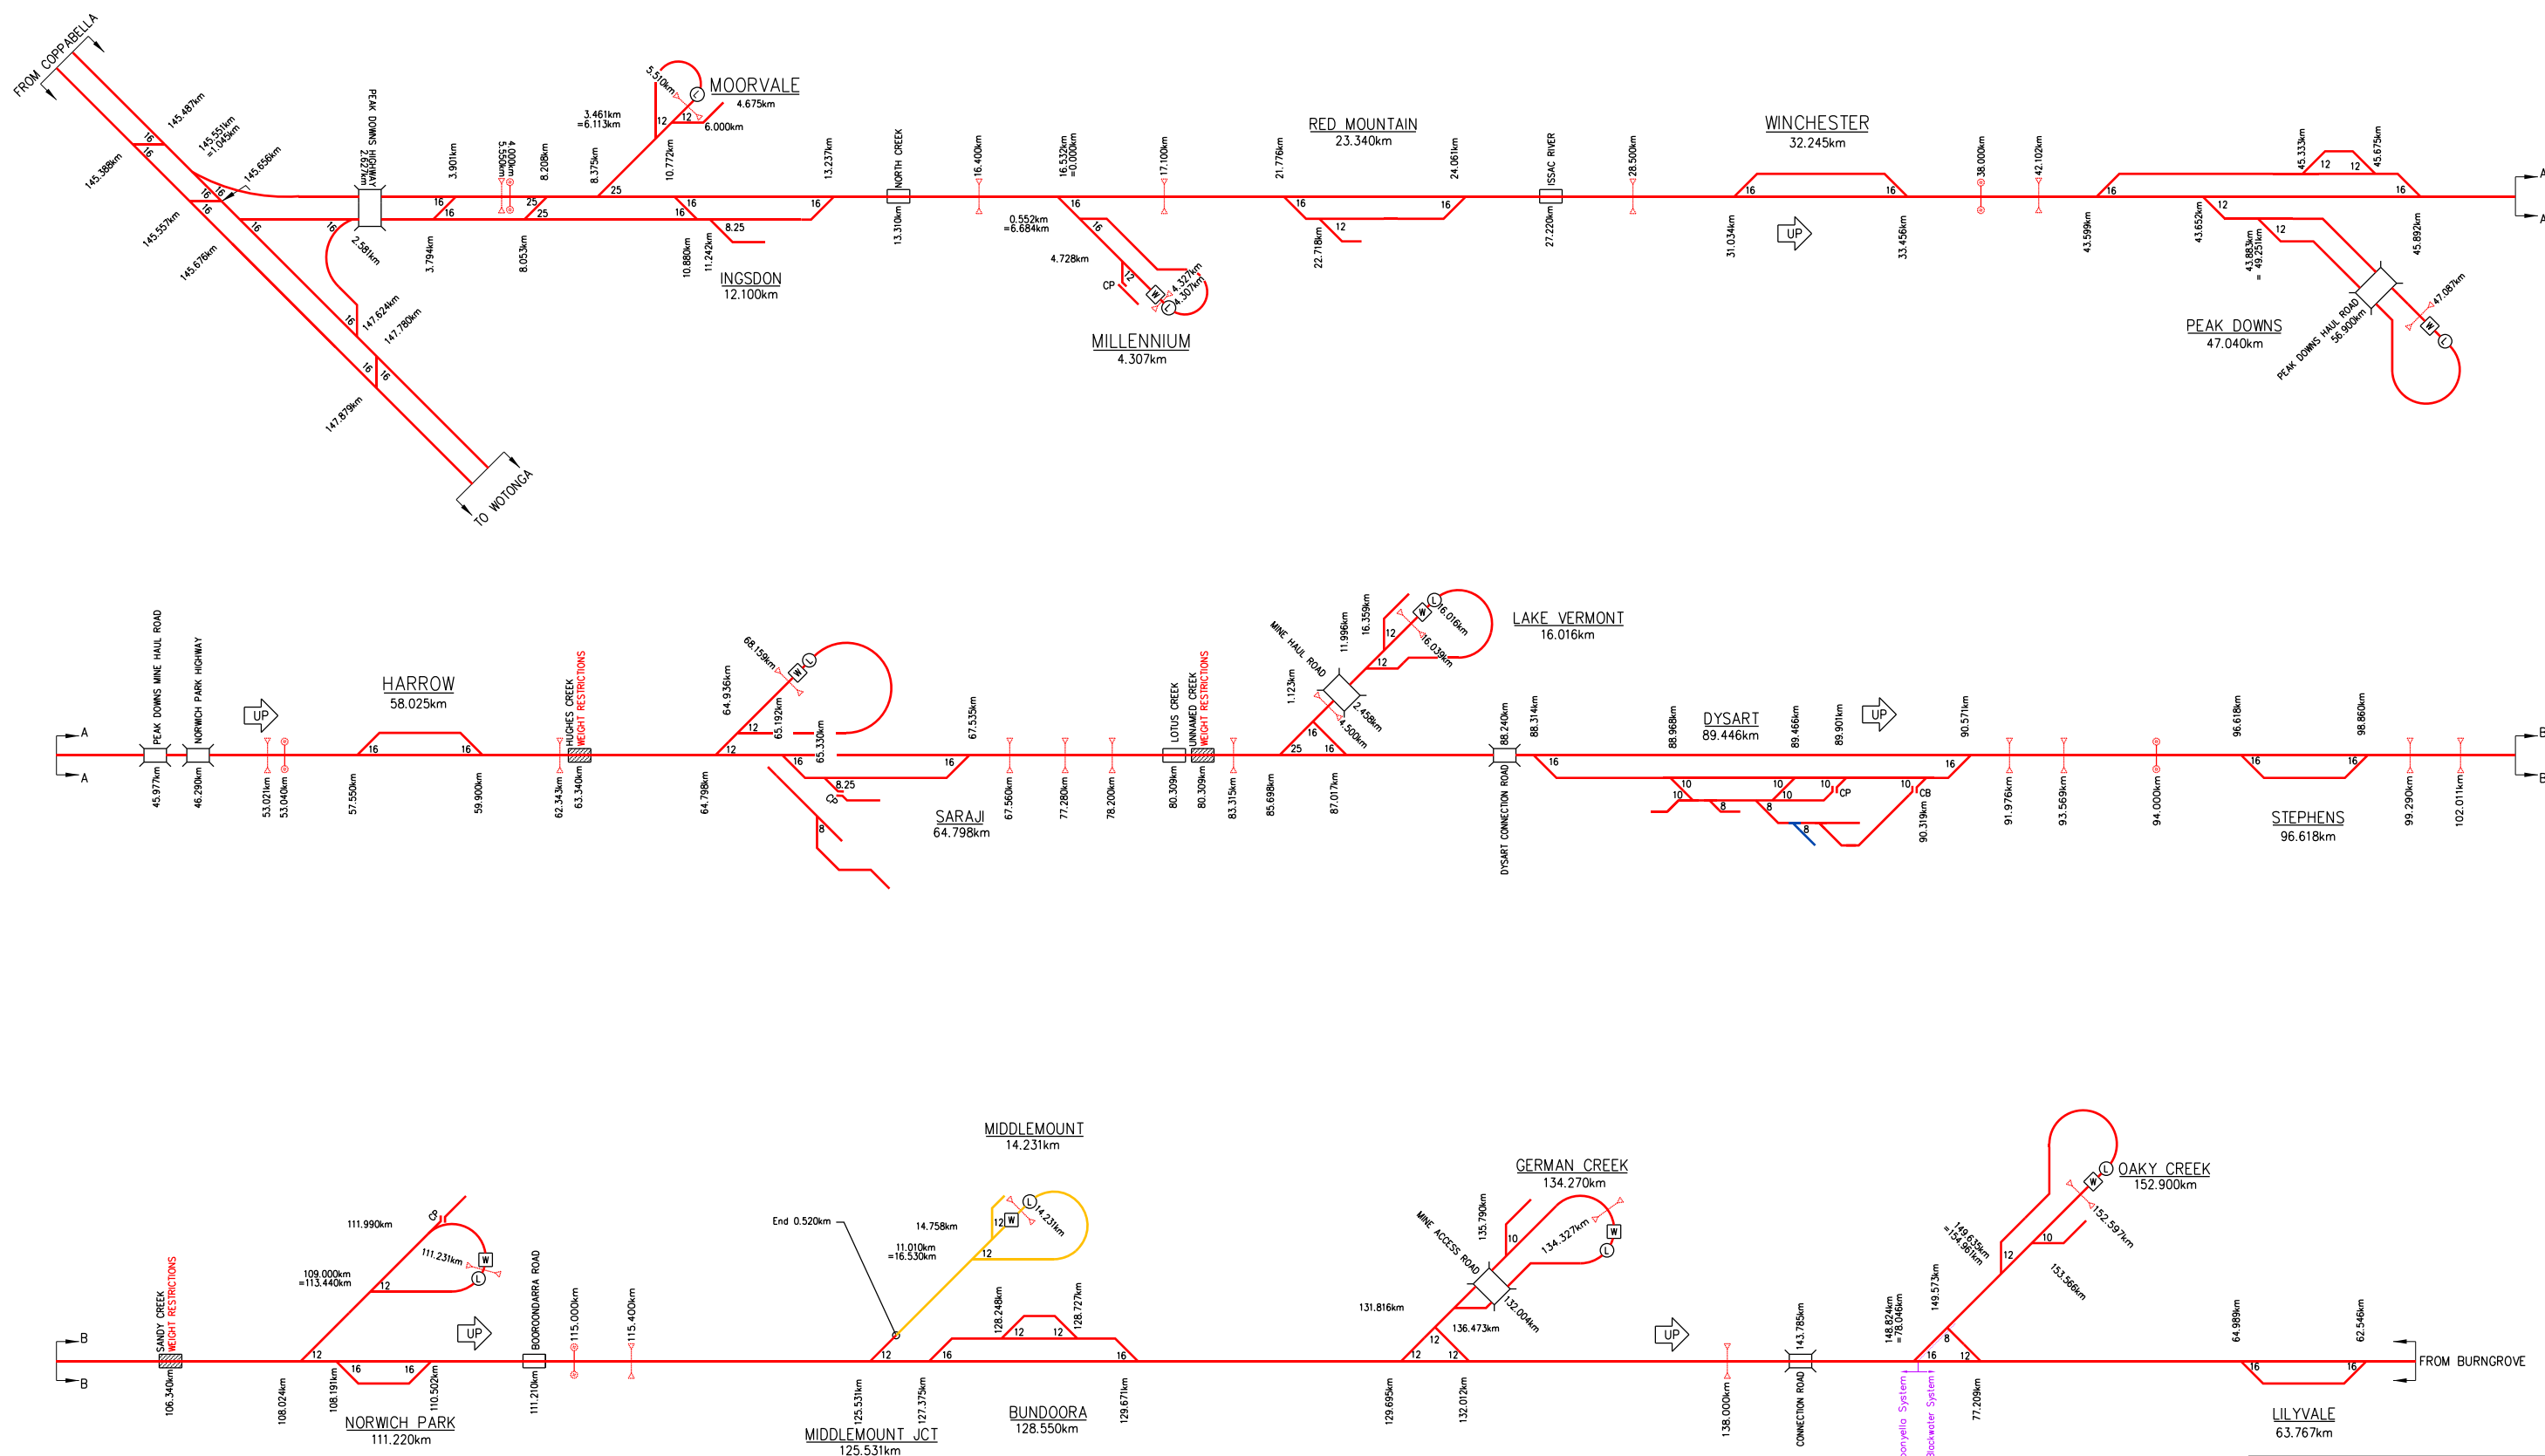

Aurizon Network Pty Ltd shall own and provide access across turnouts and other connecting infrastructure to Third Party and Aurizon Operations owner assets. Colour of connecting assets reflects the party responsible for maintenance costs.

JUNE 2019 UPDATE

— Aurizon Network Owned Asset	○ Loadout	◆ Diamond Crossing
— Other Aurizon Owned Asset	○ Weighbridge	○ Catch Points
— Queensland Rail Owned Asset	○ Unloader	○ Open Level Crossing
— Aurizon Operations Owned Asset	○ Bridge	○ Dropping Equip Detector
— Third Party Owned Asset	○ Road Over Rail	○ Hot Wheel/Bearing Detector
— Redundant Aurizon Network Asset	○ Road Under Rail	○ Wheel Impact Load Detector
— Connecting Infrastructure	○ Tunnel	○ Dust Monitoring Station
VEE TYPE	— Vee Type	
Rail Weight — 60 CHN	— Rail Bound Mangroose	
Sleeper Type	F — Fabricated	
HEEL TYPE	N — Spring Nose	
C — Concrete	W — Spring Wing	
T — Timber	H — Heel Less	
S — Steel	(T) — Trolable Points	
	Points Number	
	Non Reversible	
	WEATHER MONITORING STATION	
	Records Rainfall	
	Records Flood Level	
	Records Temperature	

COPYRIGHT PROTECTS THIS PUBLICATION. EXCEPT FOR PURPOSES PERMITTED BY THE COPYRIGHT ACT, REPRODUCTION BY WHATEVER MEANS IS PROHIBITED WITHOUT THE PRIOR WRITTEN PERMISSION OF Aurizon Network Pty Ltd. ENQUIRIES SHOULD BE ADDRESSED TO MANAGER CIVIL ENGINEERING, Aurizon Network Pty Ltd, GPO BOX 456, BRISBANE 4001.

SCALES SHOWN ARE FOR AN A1 SIZE ORIGINAL DRAWING

ALTERATIONS			
1	GENERAL UPDATE & NEW TITLE BLOCK	S.P.	08/18
2	NO INFRASTRUCTURE CHANGES	M.M.K	06/19


DESIGNED	S.PASCOE	REVIEWED
CHECKED	M.McKINLEY	Jeremy Stevenson 11/06/19
DRAWN	S.PASCOE	YEAR LEADER SYSTEMS & DATA DATE
CHECKED	M.McKINLEY	APPROVED
PREPARED	Mick McKinley 11/06/19	Draw Hellyer 11/06/19
		MGR ASSET BUSINESS DATE

AURIZON	
----------------	--

Aurizon Network Pty Ltd - ACN 132 181 116

NETWORK OWNERSHIP DIAGRAM
GOONYELLA SYSTEM
 COPPABELLA - OAKY CREEK
 SCHEMATIC

FILE No.	DRAWING NUMBER	ISSUE
	CNA-0015	2

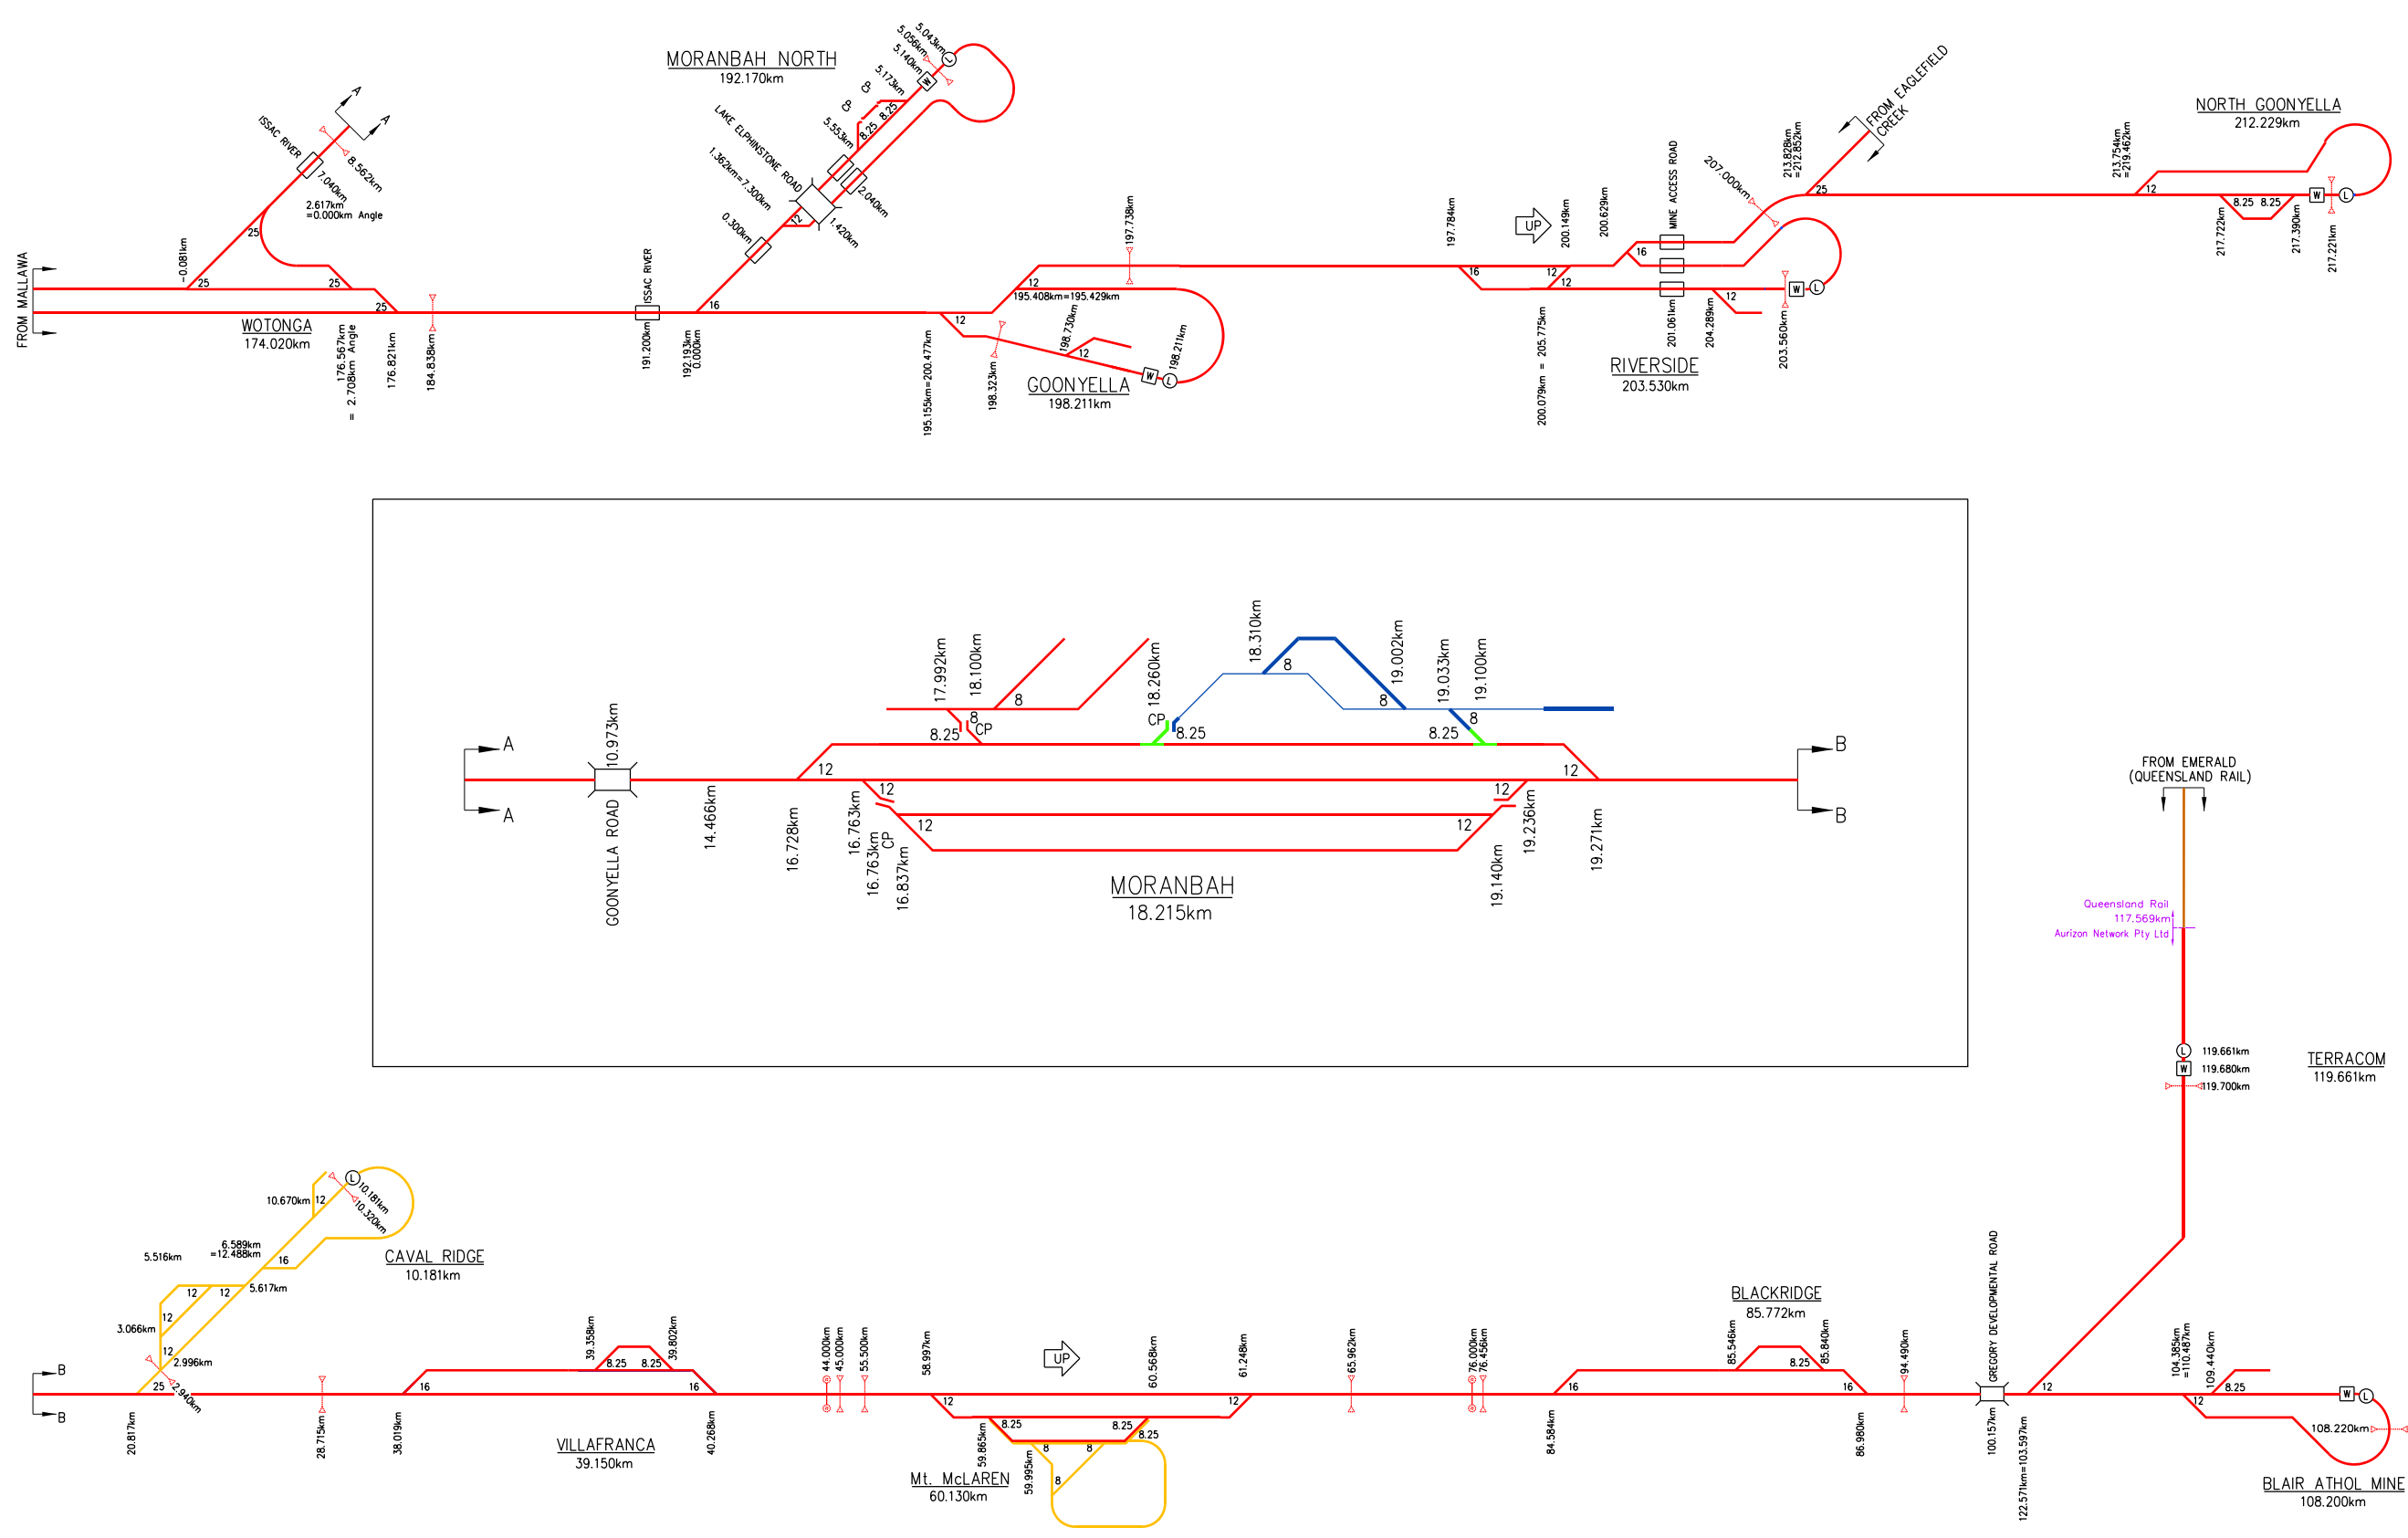

Aurizon Network Pty Ltd shall own and provide access across turnouts and other connecting infrastructure to Third Party and Aurizon Operations owner assets. Colour of connecting assets reflects the party responsible for maintenance costs.

JUNE 2019 UPDATE

— Aurizon Network Owned Asset	○ Loadout	◆ Diamond Crossing
— Other Aurizon Owned Asset	⊞ Weighbridge	⊞ Catch Points
— Queensland Rail Owned Asset	⊞ Unloader	⊞ Open Level Crossing
— Aurizon Operations Owned Asset	⊞ Bridge	⊞ Dropping Caps Detector
— Third Party Owned Asset	⊞ Road Over Rail	⊞ Hot Wheel/Bearing Detector
— Redundant Aurizon Network Asset	⊞ Road Under Rail	⊞ Wheel Impact Load Detector
— Connecting Infrastructure	⊞ Tunnel	⊞ Dust Monitoring Station
VEE TYPE	VEE TYPE	VEE TYPE
R - Rail Bound Mangroose	F - Fabricated	N - Spring Nose
Sleeper Type	H - Heel Type	W - Spring Wing
C - Concrete	P - Heel Post	V - Vee
T - Timber	H - Heel Less	(T) - Trolley Points
S - Steel		Points Number
		Non Reversible
		WEATHER MONITORING STATION
		Records Rainfall
		Records Flood Level
		Records Temperature

COPYRIGHT PROTECTS THIS PUBLICATION. EXCEPT FOR PURPOSES PERMITTED BY THE COPYRIGHT ACT, REPRODUCTION BY WHATEVER MEANS IS PROHIBITED WITHOUT THE PRIOR WRITTEN PERMISSION OF Aurizon Network Pty Ltd. ENQUIRIES SHOULD BE ADDRESSED TO MANAGER CIVIL ENGINEERING, Aurizon Network Pty Ltd, GPO BOX 456, BRISBANE 4001.

SCALES SHOWN ARE FOR AN A1 SIZE ORIGINAL DRAWING

ALTERATIONS		
1	GENERAL UPDATE & NEW TITLE BLOCK	S.P. 09/18
2	NO INFRASTRUCTURE CHANGES	M.M.K 06/19

DESIGNED	S.PASCOE	REVIEWED
CHECKED	M.McKINLEY	Jeremy Stevenson 11/06/19
DRAWN	S.PASCOE	YEAR LEADER SYSTEMS & DATA DATE
CHECKED	M.McKINLEY	APPROVED
PREPARED	Mick McKinley 11/06/19	Draw Hellyer 11/06/19
		MGR ASSET BUSINESS DATE



Aurizon Network Pty Ltd - ACN 132 181 116

NETWORK OWNERSHIP DIAGRAM

GOONYELLA SYSTEM

WOTONGA - MINES SCHEMATIC

FILE No. DRAWING NUMBER ISSUE

CNA-0016 2