

# AURIZON - NETWORK - INFRASTRUCTURE CHANGES

AURIZON - NETWORK - INFRASTRUCTURE CHANGES - 30th December 2021 - 30th June 2022

DRAWING	SHEET	ISSUE	STATION	KM	ICM #	CHANGE	REASON / DETAILS
CNA0001	1	9	-	-	-	No ownership changes have occurred to assets on this drawing.	Nil
CNA0002	2	9	-	-	-	No ownership changes have occurred to assets on this drawing.	Nil
CNA0003	3	9	-	-	-	No ownership changes have occurred to assets on this drawing.	Nil
CNA0004	4	12	-	-	-	No ownership changes have occurred to assets on this drawing.	Nil
CNA0005	5	8	-	-	-	No ownership changes have occurred to assets on this drawing.	Nil
CNA0006	6	8	-	-	-	No ownership changes have occurred to assets on this drawing.	Nil
CNA0007	7	10	-	-	-	No ownership changes have occurred to assets on this drawing.	Nil
CNA0008	8	8	-	-	-	No ownership changes have occurred to assets on this drawing.	Nil
CNA0009	9	8	-	-	-	Inclusion of 3rd Party Maintenance and Provisioning Facility	3rd Party Maintenance and Provisioning Facility now constructed and operational.
CNA0010	10	9	-	-	-	No ownership changes have occurred to assets on this drawing.	Nil
CNA0011	11	8	-	-	-	No ownership changes have occurred to assets on this drawing.	Nil
CNA0012	12	9	-	-	-	No ownership changes have occurred to assets on this drawing.	Nil
CNA0013	13	9	-	-	-	No ownership changes have occurred to assets on this drawing.	Nil
CNA0014	14	8	-	-	-	No ownership changes have occurred to assets on this drawing.	Nil
CNA0015	15	8	-	-	-	No ownership changes have occurred to assets on this drawing.	Nil
CNA0016	16	8	-	-	-	No ownership changes have occurred to assets on this drawing.	Nil

Aurizon Network Pty Ltd shall own and provide access across turnouts and other connecting infrastructure to Third Party and Aurizon Operations owner assets.

JUNE 2022 UPDATE

AURIZON NETWORK OWNED ASSET	Loadout	Diamond Crossing
OTHER AURIZON OWNED ASSET	Weightbridge	Catch Points
QUEENSLAND RAIL OWNED ASSET	Unloader	Open Level Crossing
AURIZON OPERATIONS OWNED ASSET	Bridge	Dropping Equip. Detector
THIRD PARTY OWNED ASSET	Road Over Rail	Hot Wheel/Bearing Detector
REDUNDANT AURIZON NETWORK ASSET	Road Under Rail	Wheel Impact Load Detector
CONNECTING INFRASTRUCTURE	Tunnel	Dust Monitoring Station

COPYRIGHT PROTECTS THIS PUBLICATION. EXCEPT FOR PURPOSES PERMITTED BY THE COPYRIGHT ACT, REPRODUCTION BY WHATEVER MEANS IS PROHIBITED WITHOUT THE PRIOR WRITTEN PERMISSION OF Aurizon Network Pty Ltd. ENQUIRIES SHOULD BE ADDRESSED TO MANAGER CIVIL ENGINEERING, Aurizon Network Pty Ltd, GPO BOX 456, BRISBANE 4001.

SCALES SHOWN ARE FOR AN A1 SIZE ORIGINAL DRAWING


ALTERATIONS				DESIGNED	S.PASCOE	REVIEWED
1	INFRASTRUCTURE CHANGES JULY/18 TO DECEMBER/18	M.McK	11/18	CHECKED	M.McKINLEY	
2	INFRASTRUCTURE CHANGES JANUARY/19 TO JUNE/19	M.McK	06/19	DRAWN	S.PASCOE	J. STEVENSON 27/05/22
3	INFRASTRUCTURE CHANGES JULY/19 TO DECEMBER/19	M.McK	12/19	CHECKED	M.McKINLEY	TEAM LEADER ASSET SYSTEMS DATE
4	TURNOUT REMOVALS	M.McK	01/20	PREPARED		APPROVED
5	INFRASTRUCTURE CHANGES JULY/20 TO DECEMBER/20	J.N	12/20			
6	INFRASTRUCTURE CHANGES JANUARY/21 TO JUNE/21	J.N	06/21			
7	INFRASTRUCTURE CHANGES JUNE/21 TO DECEMBER/21	J.N	12/21			
8	INFRASTRUCTURE CHANGES DECEMBER/21 TO JUNE/22	J.N	12/22			



Aurizon Network Pty Ltd - ACN 132 181 116

NETWORK OWNERSHIP DIAGRAM  
ALL SYSTEMS  
INFRASTRUCTURE CHANGES

FILE No.	DRAWING NUMBER	ISSUE
	CNA-CHANGES	8

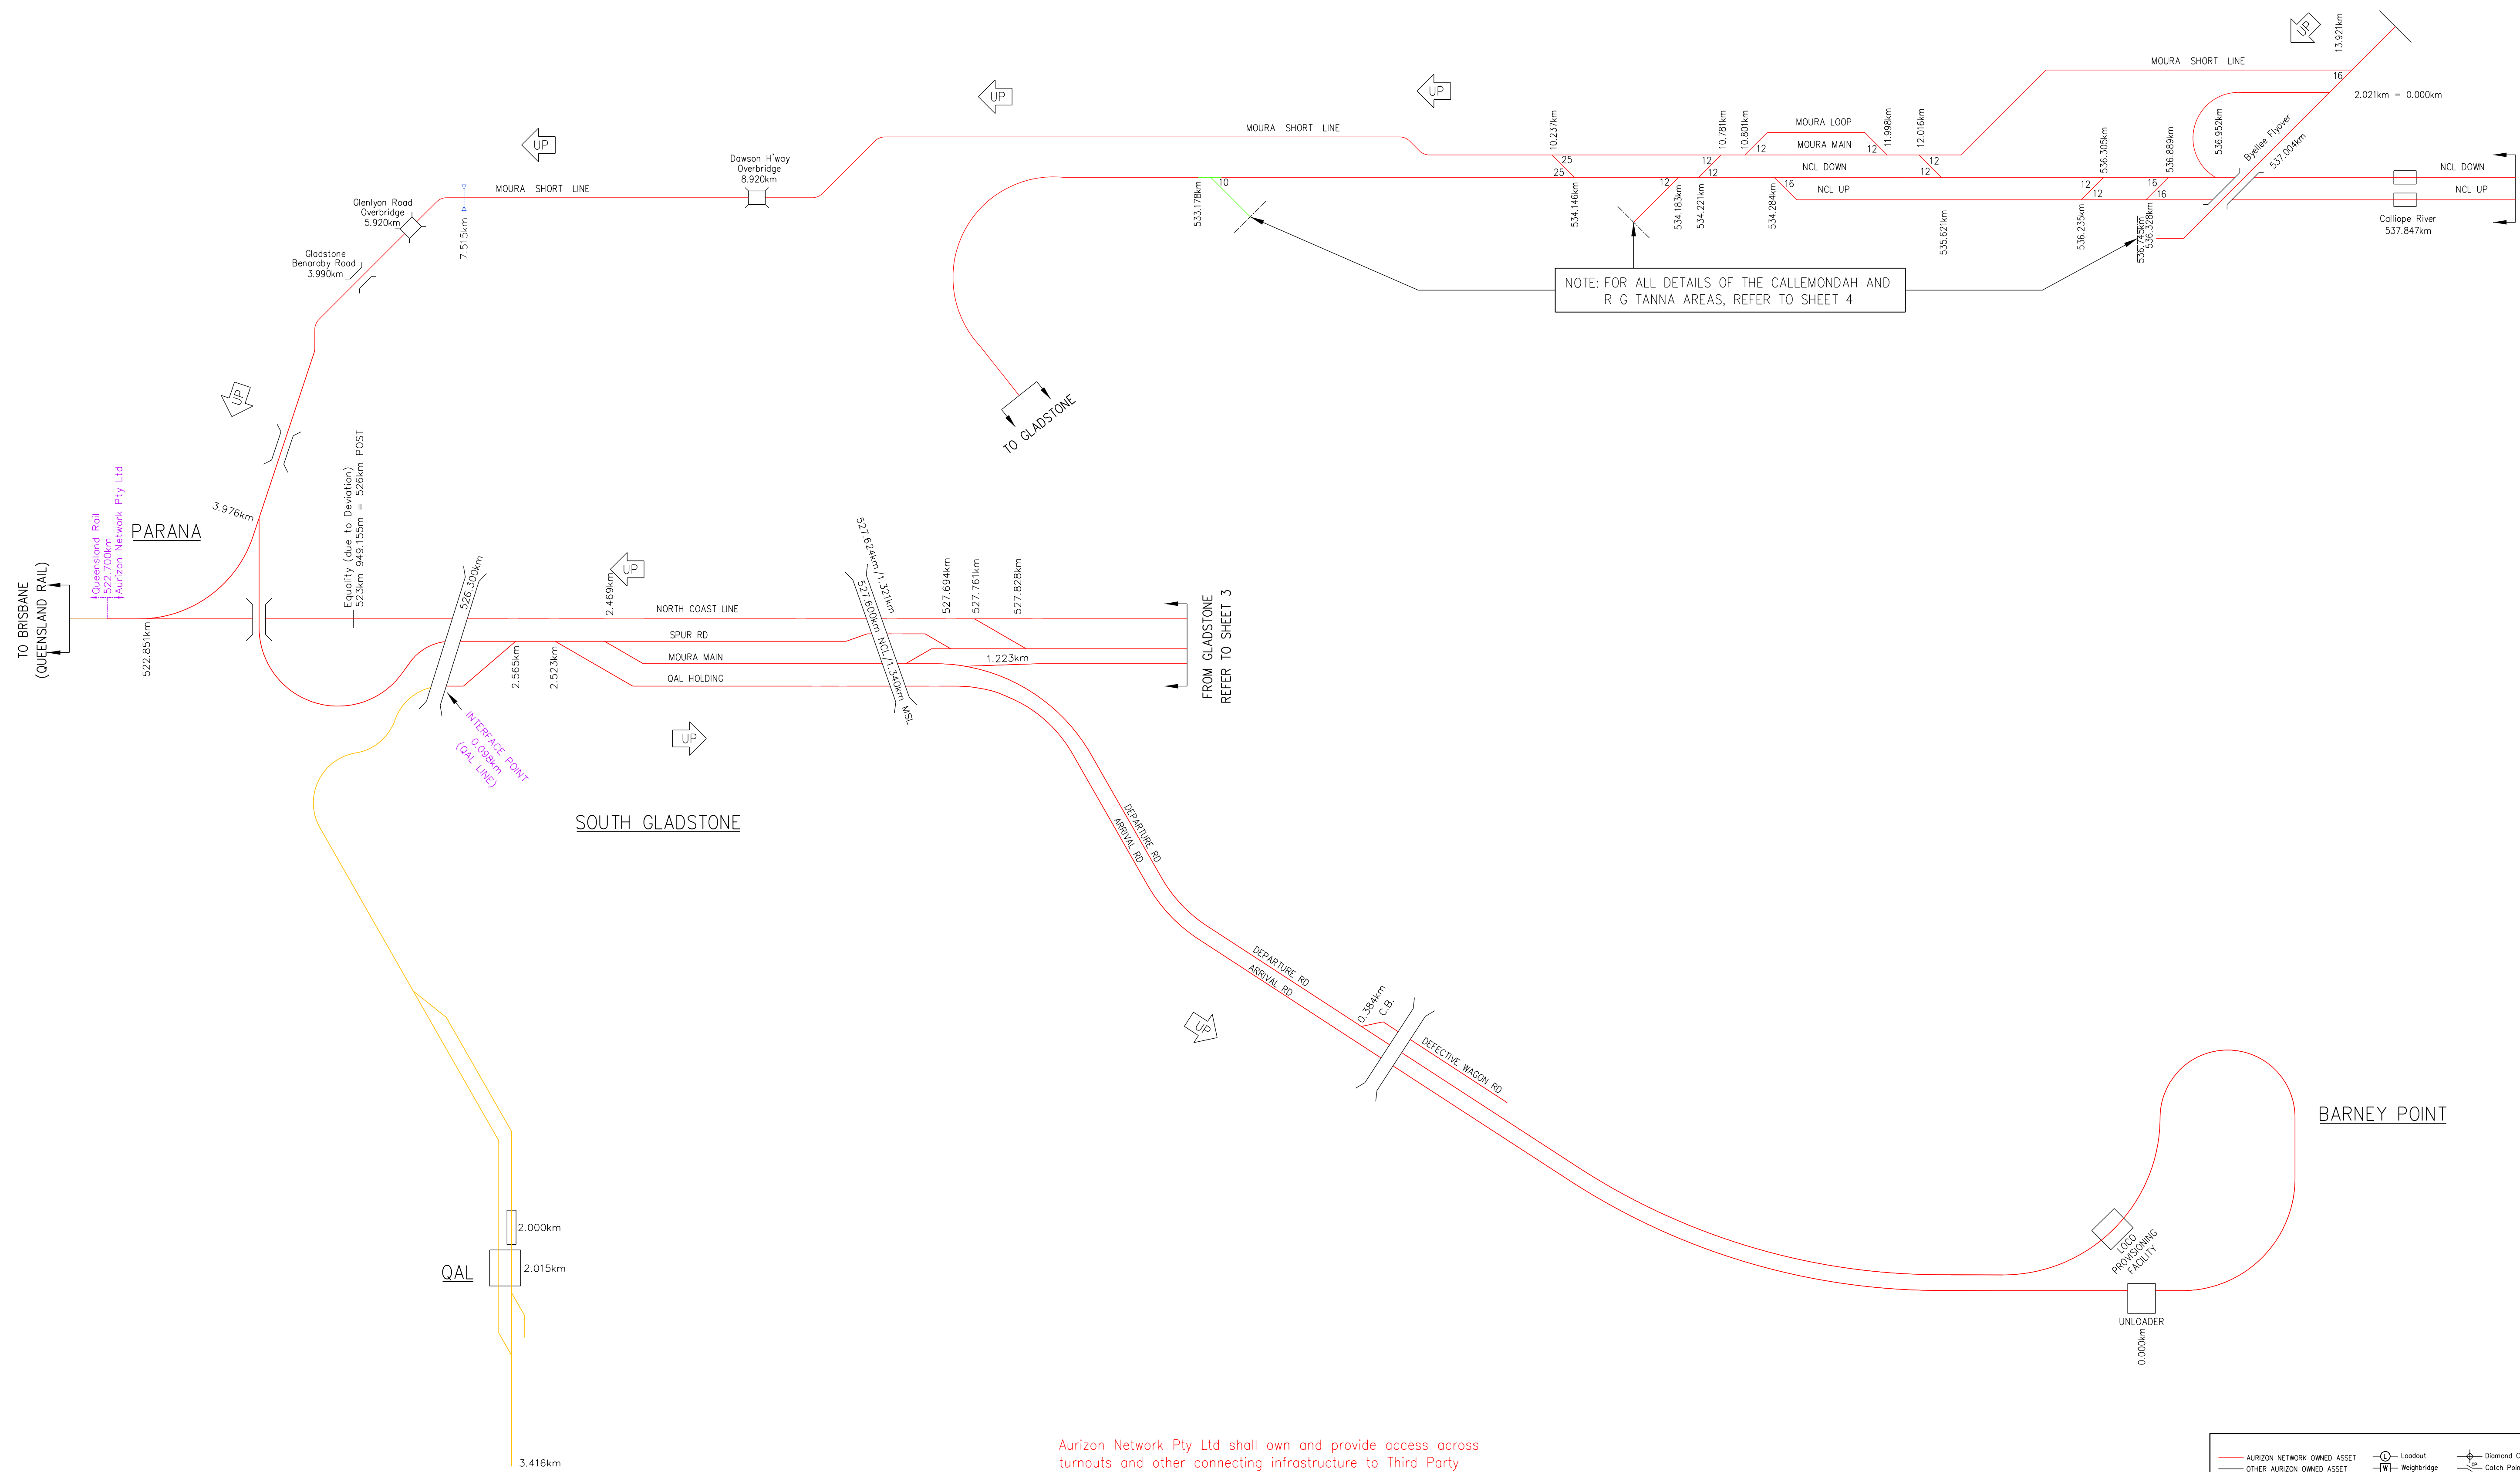

Aurizon Network Pty Ltd shall own and provide access across turnouts and other connecting infrastructure to Third Party and Aurizon Operations owner assets.

JUNE 2022 UPDATE

COPYRIGHT PROTECTS THIS PUBLICATION. EXCEPT FOR PURPOSES PERMITTED BY THE COPYRIGHT ACT, REPRODUCTION BY WHATEVER MEANS IS PROHIBITED WITHOUT THE PRIOR WRITTEN PERMISSION OF Aurizon Network Pty Ltd. ENQUIRIES SHOULD BE ADDRESSED TO MANAGER CIVIL ENGINEERING, Aurizon Network Pty Ltd, GPO BOX 456, BRISBANE 4001.

SCALES SHOWN ARE FOR AN A1 SIZE ORIGINAL DRAWING

ALTERATIONS		
9	NO INFRASTRUCTURE CHANGES	J.N. 06/22
2	QR COLOUR AMENDED & GENERAL UPDATES	M.McK 11/18
3	NO INFRASTRUCTURE CHANGES	M.McK 06/19
4	NO INFRASTRUCTURE CHANGES	M.McK 11/19
5	TURNOUT REMOVALS	M.McK 01/20
6	NO INFRASTRUCTURE CHANGES	J.N. 12/20
7	NO INFRASTRUCTURE CHANGES	J.N. 06/21
8	NO INFRASTRUCTURE CHANGES	J.N. 12/21

DESIGNED	S.PASCOE	REVIEWED
9	CHECKED	M.McKINLEY
2	DRAWN	S.PASCOE
3	CHECKED	M.McKINLEY
4	CHECKED	M.McKINLEY
5	PREPARED	
6		
7		
8		




Aurizon Network Pty Ltd - ACN 132 181 116

NETWORK OWNERSHIP DIAGRAM  
MOURA SYSTEM  
BARNEY - STOWE  
SCHEMATIC

FILE No. CNA-0001

DRAWING NUMBER CNA-0001

ISSUE 9

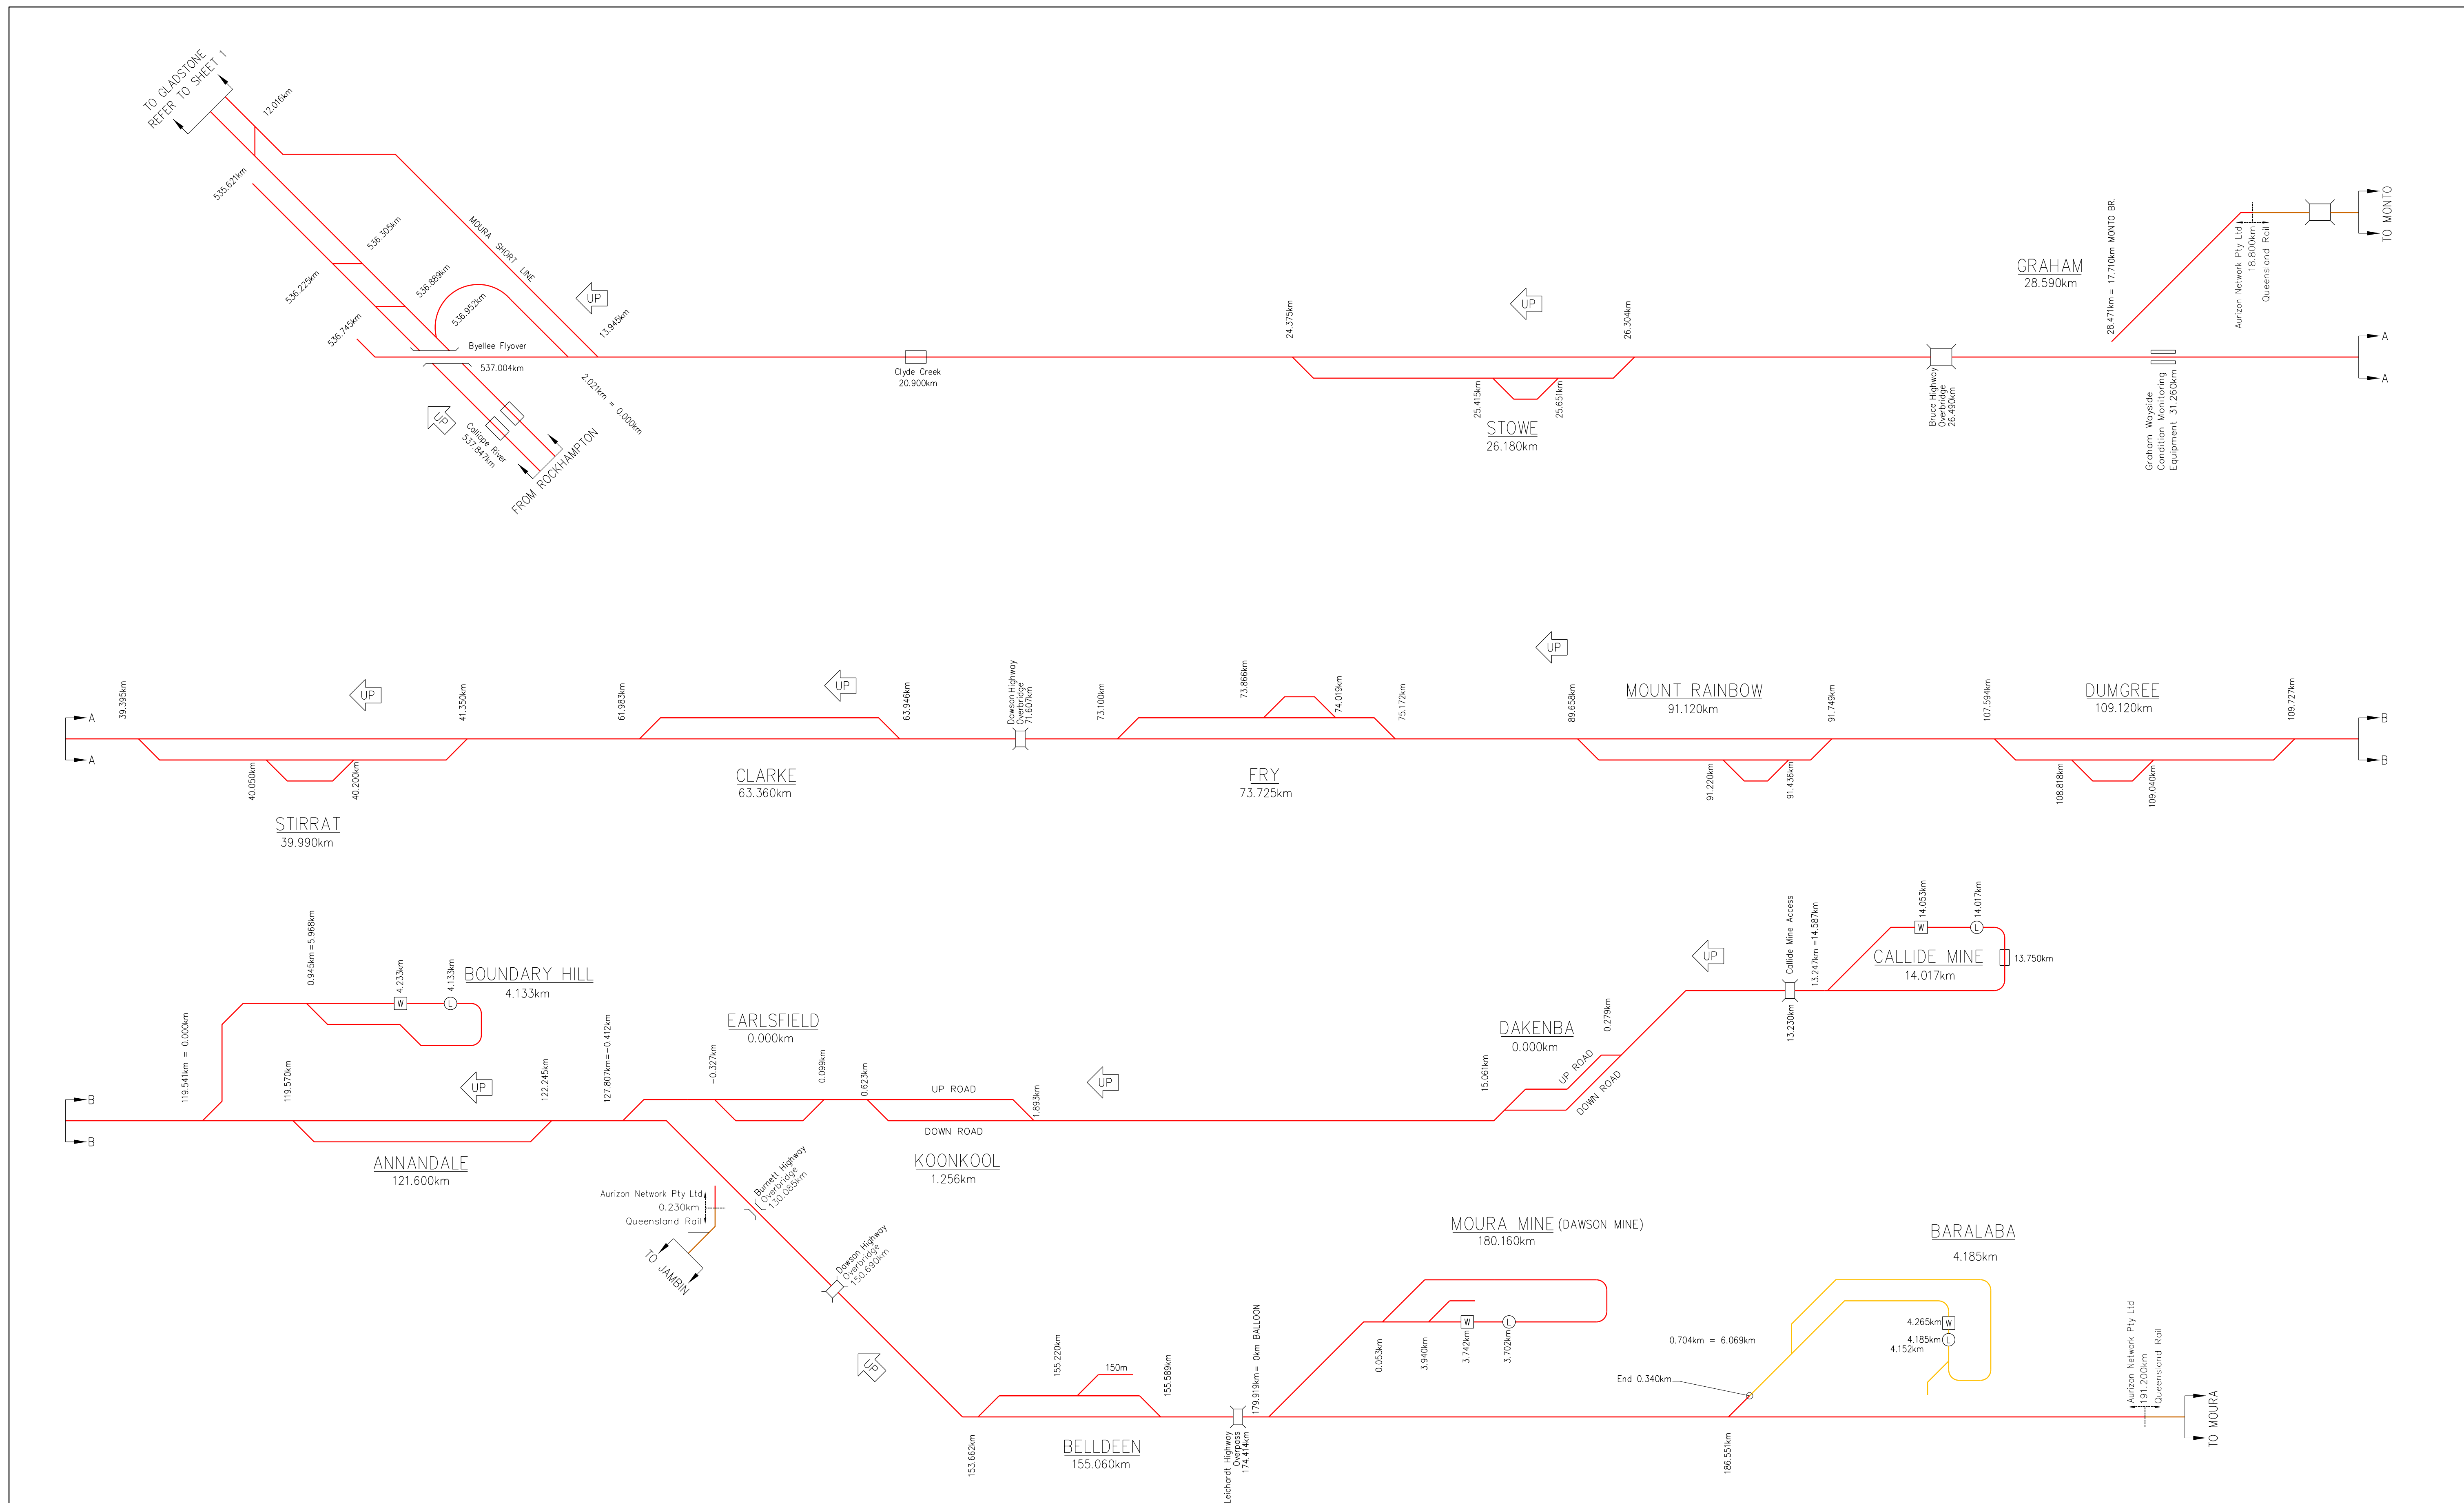

Aurizon Network Pty Ltd shall own and provide access across turnouts and other connecting infrastructure to Third Party and Aurizon Operations owner assets.

JUNE 2022 UPDATE

COPYRIGHT PROTECTS THIS PUBLICATION. EXCEPT FOR PURPOSES PERMITTED BY THE COPYRIGHT ACT, REPRODUCTION BY WHATEVER MEANS IS PROHIBITED WITHOUT THE PRIOR WRITTEN PERMISSION OF Aurizon Network Pty Ltd. ENQUIRIES SHOULD BE ADDRESSED TO MANAGER CIVIL ENGINEERING, Aurizon Network Pty Ltd, GPO BOX 456, BRISBANE 4001.

SCALES SHOWN ARE FOR AN A1 SIZE ORIGINAL DRAWING

ALTERATIONS				DESIGNED	S.PASCOE	REVIEWED
9	NO INFRASTRUCTURE CHANGES	J.N.	06/22	CHECKED	M.MCKINLEY	
2	TRACK REARRANGEMENT - DAKENBA	M.McK	11/18			
3	NO INFRASTRUCTURE CHANGES	M.McK	06/19	DRAWN	S.PASCOE	J. STEVENSON 27/05/22
4	NO INFRASTRUCTURE CHANGES	M.McK	06/19	CHECKED	M.MCKINLEY	TEAM LEADER ASSET SYSTEMS DATE
5	EARLSFIELD UPGRADE & GRAHAM TURNOUT REMOVAL	L.Mc	01/20	PREPARED		APPROVED
6	NO INFRASTRUCTURE CHANGES	J.N.	10/20			
7	NO INFRASTRUCTURE CHANGES	J.N.	06/21		J.NILON 27/05/22	
8	REMOVAL OF CALLIDE BAD ORDER SIDING	J.N.	12/21		N/A	D. HELLER 30/05/22
						MGR ASSET DATA & ASSURANCE DATE



Aurizon Network Pty Ltd - ACN 132 181 116


NETWORK OWNERSHIP DIAGRAM  
**MOURA SYSTEM**  
 STOWE - MOURA  
 SCHEMATIC

FILE No. CNA-0002

DRAWING NUMBER CNA-0002

ISSUE 9



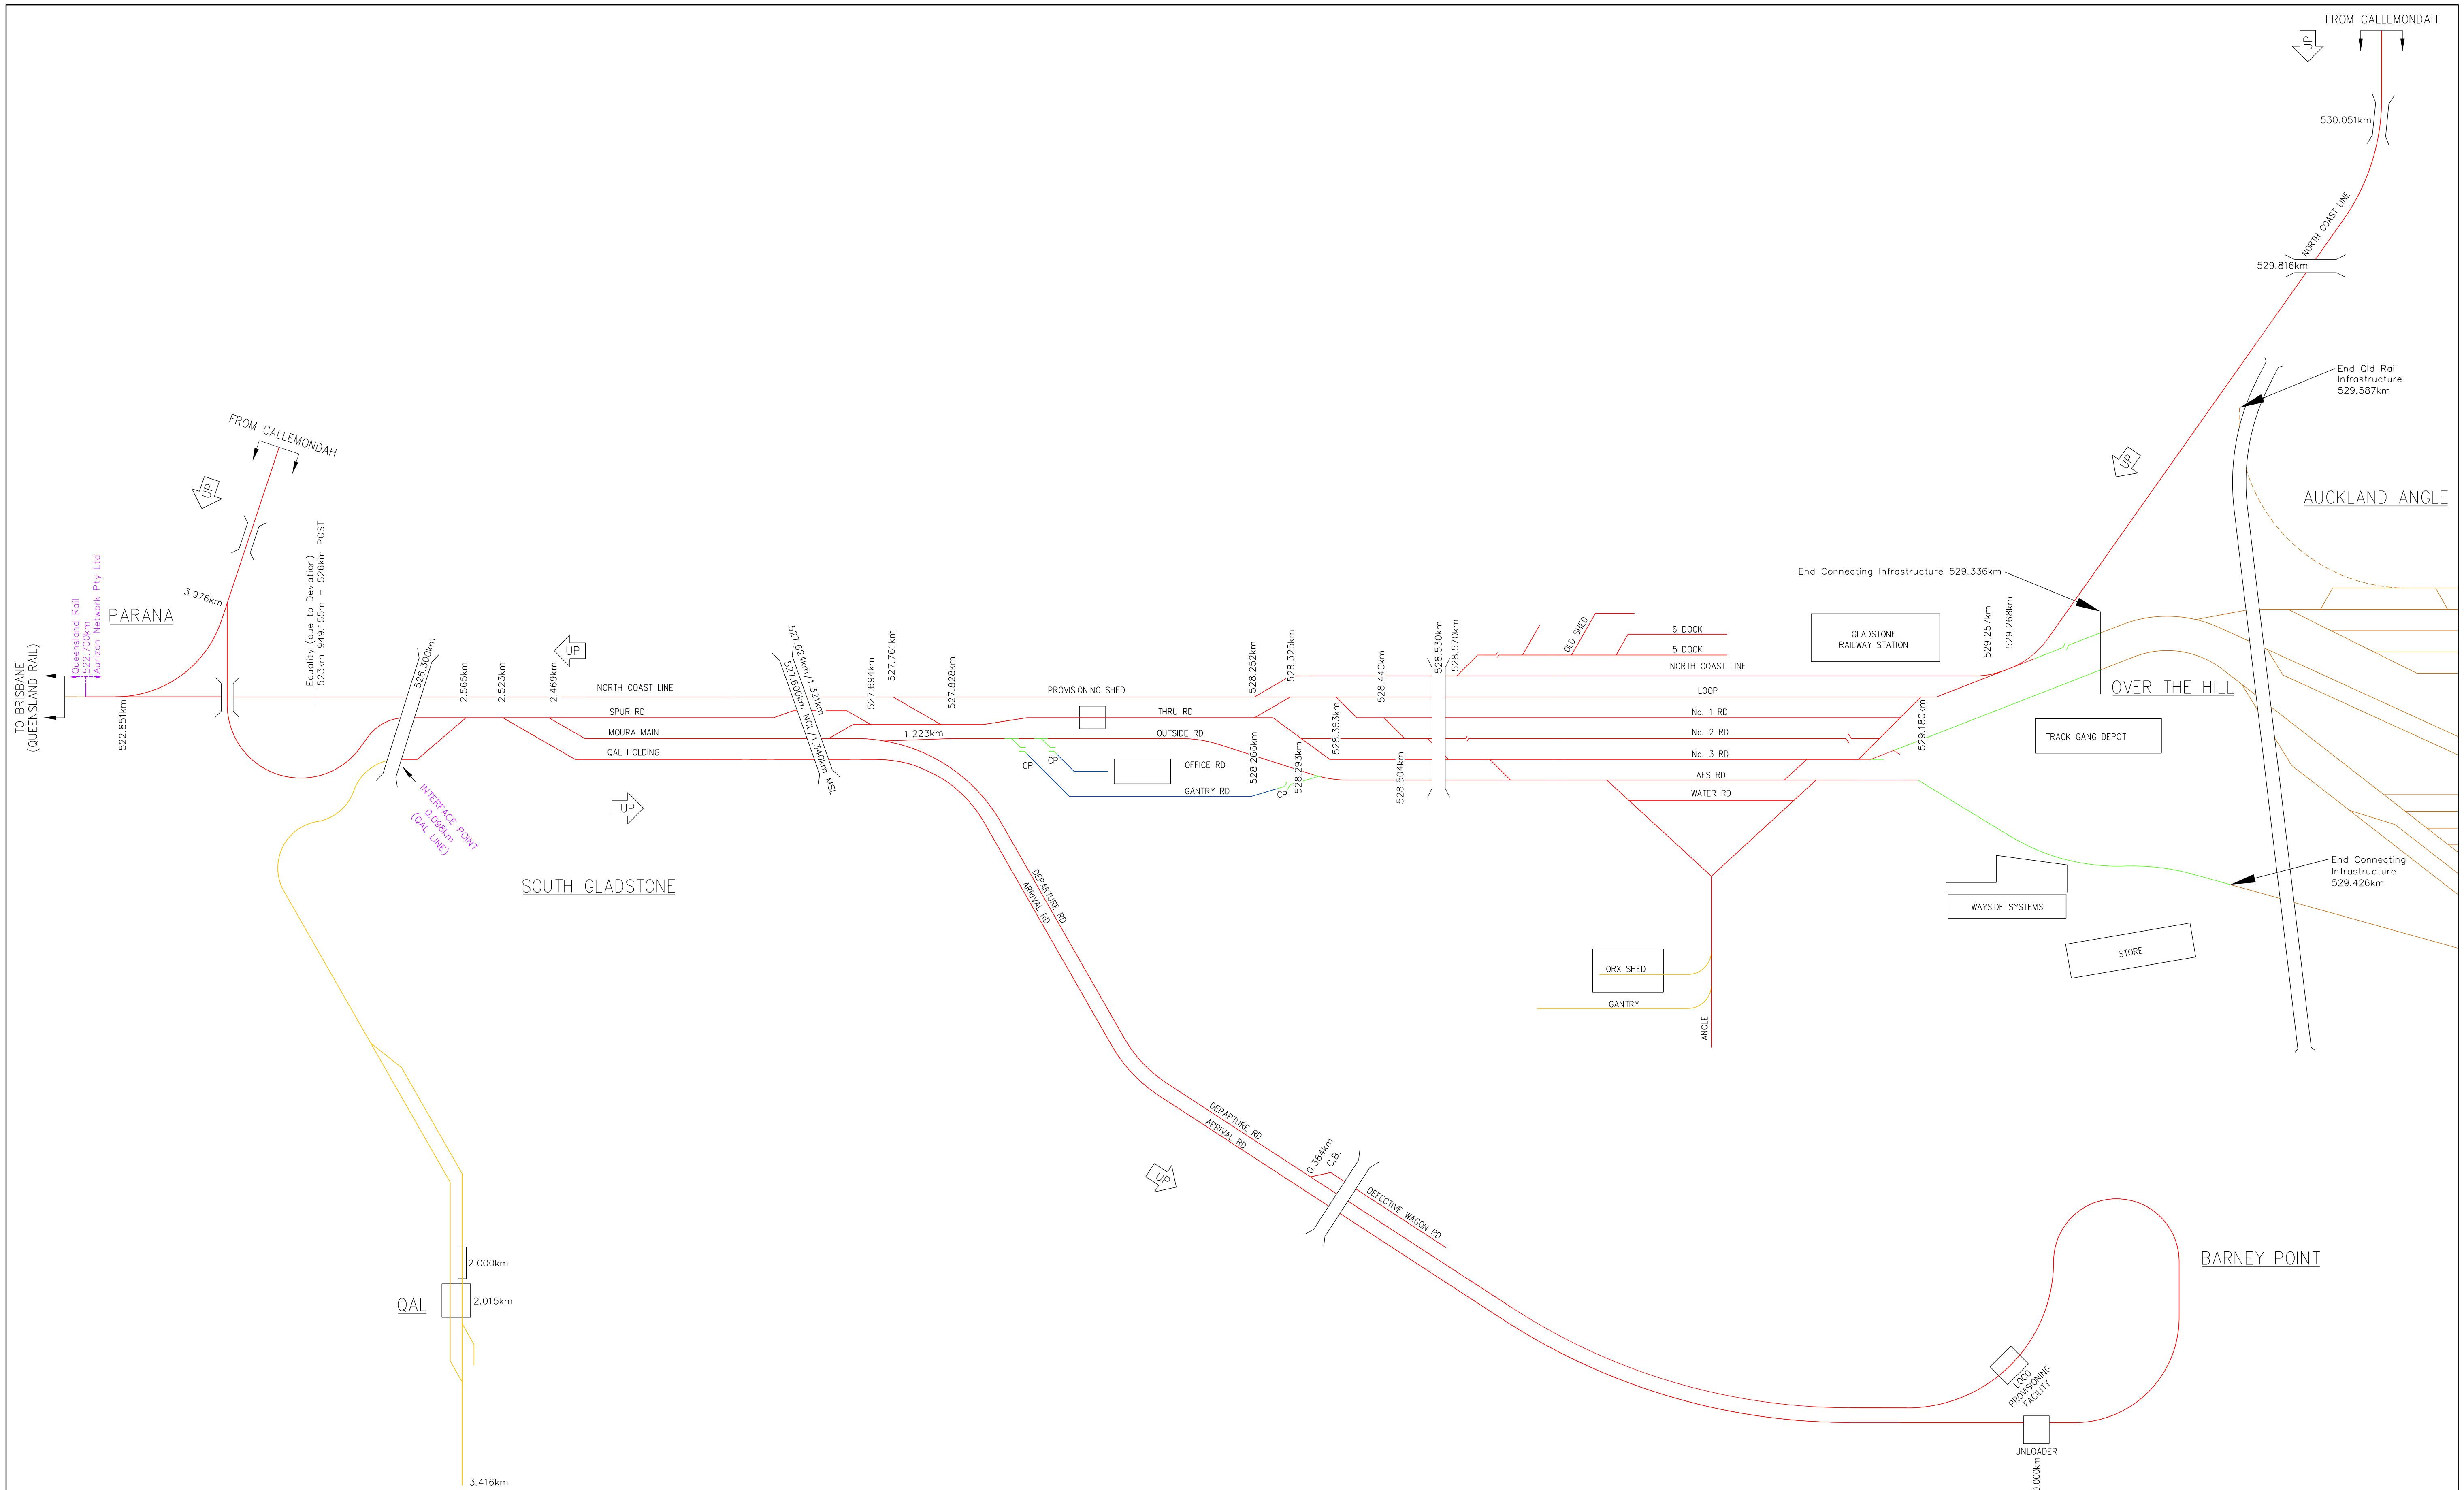

Aurizon Network Pty Ltd shall own and provide access across turnouts and other connecting infrastructure to Third Party and Aurizon Operations owner assets.

JUNE 2022 UPDATE

COPYRIGHT PROTECTS THIS PUBLICATION. EXCEPT FOR PURPOSES PERMITTED BY THE COPYRIGHT ACT, REPRODUCTION BY WHATEVER MEANS IS PROHIBITED WITHOUT THE PRIOR WRITTEN PERMISSION OF Aurizon Network Pty Ltd. ENQUIRIES SHOULD BE ADDRESSED TO MANAGER CIVIL ENGINEERING, Aurizon Network Pty Ltd, GPO BOX 456, BRISBANE 4001.

SCALES SHOWN ARE FOR AN A1 SIZE ORIGINAL DRAWING

ALTERATIONS			
9	NO INFRASTRUCTURE CHANGES	J.N.	06/22
2	TURNOUT REMOVAL 183A, 183B, 191A & 191B	M.McK	11/18
3	NO INFRASTRUCTURE CHANGES	M.McK	06/19
4	TURNOUT REMOVAL (Connection to Auckland Angle)	M.McK	11/19
5	TURNOUT REMOVALS	M.McK	01/20
6	NO INFRASTRUCTURE CHANGES	J.N.	12/20
7	NO INFRASTRUCTURE CHANGES	J.N.	06/21
8	TURNOUT REMOVAL 180A/B & CEMENT ROAD REMOVAL	J.N.	12/21


DESIGNED	S.PASCOE	REVIEWED
CHECKED	M.McKINLEY	
DRAWN	S.PASCOE	J. STEVENSON 27/05/22
CHECKED	M.McKINLEY	TEAM LEADER ASSET SYSTEMS DATE
PREPARED		APPROVED
	J. NILON 27/05/22	D. HELLYER 30/05/22
	N/A	MGR ASSET DATA & ASSURANCE DATE



Aurizon Network Pty Ltd - ACN 132 181 116

NETWORK OWNERSHIP DIAGRAM  
NORTH COAST LINE SYSTEM  
GLADSTONE - BYELLE  
SCHEMATIC

FILE No.	DRAWING NUMBER	ISSUE
	CNA-0003	9

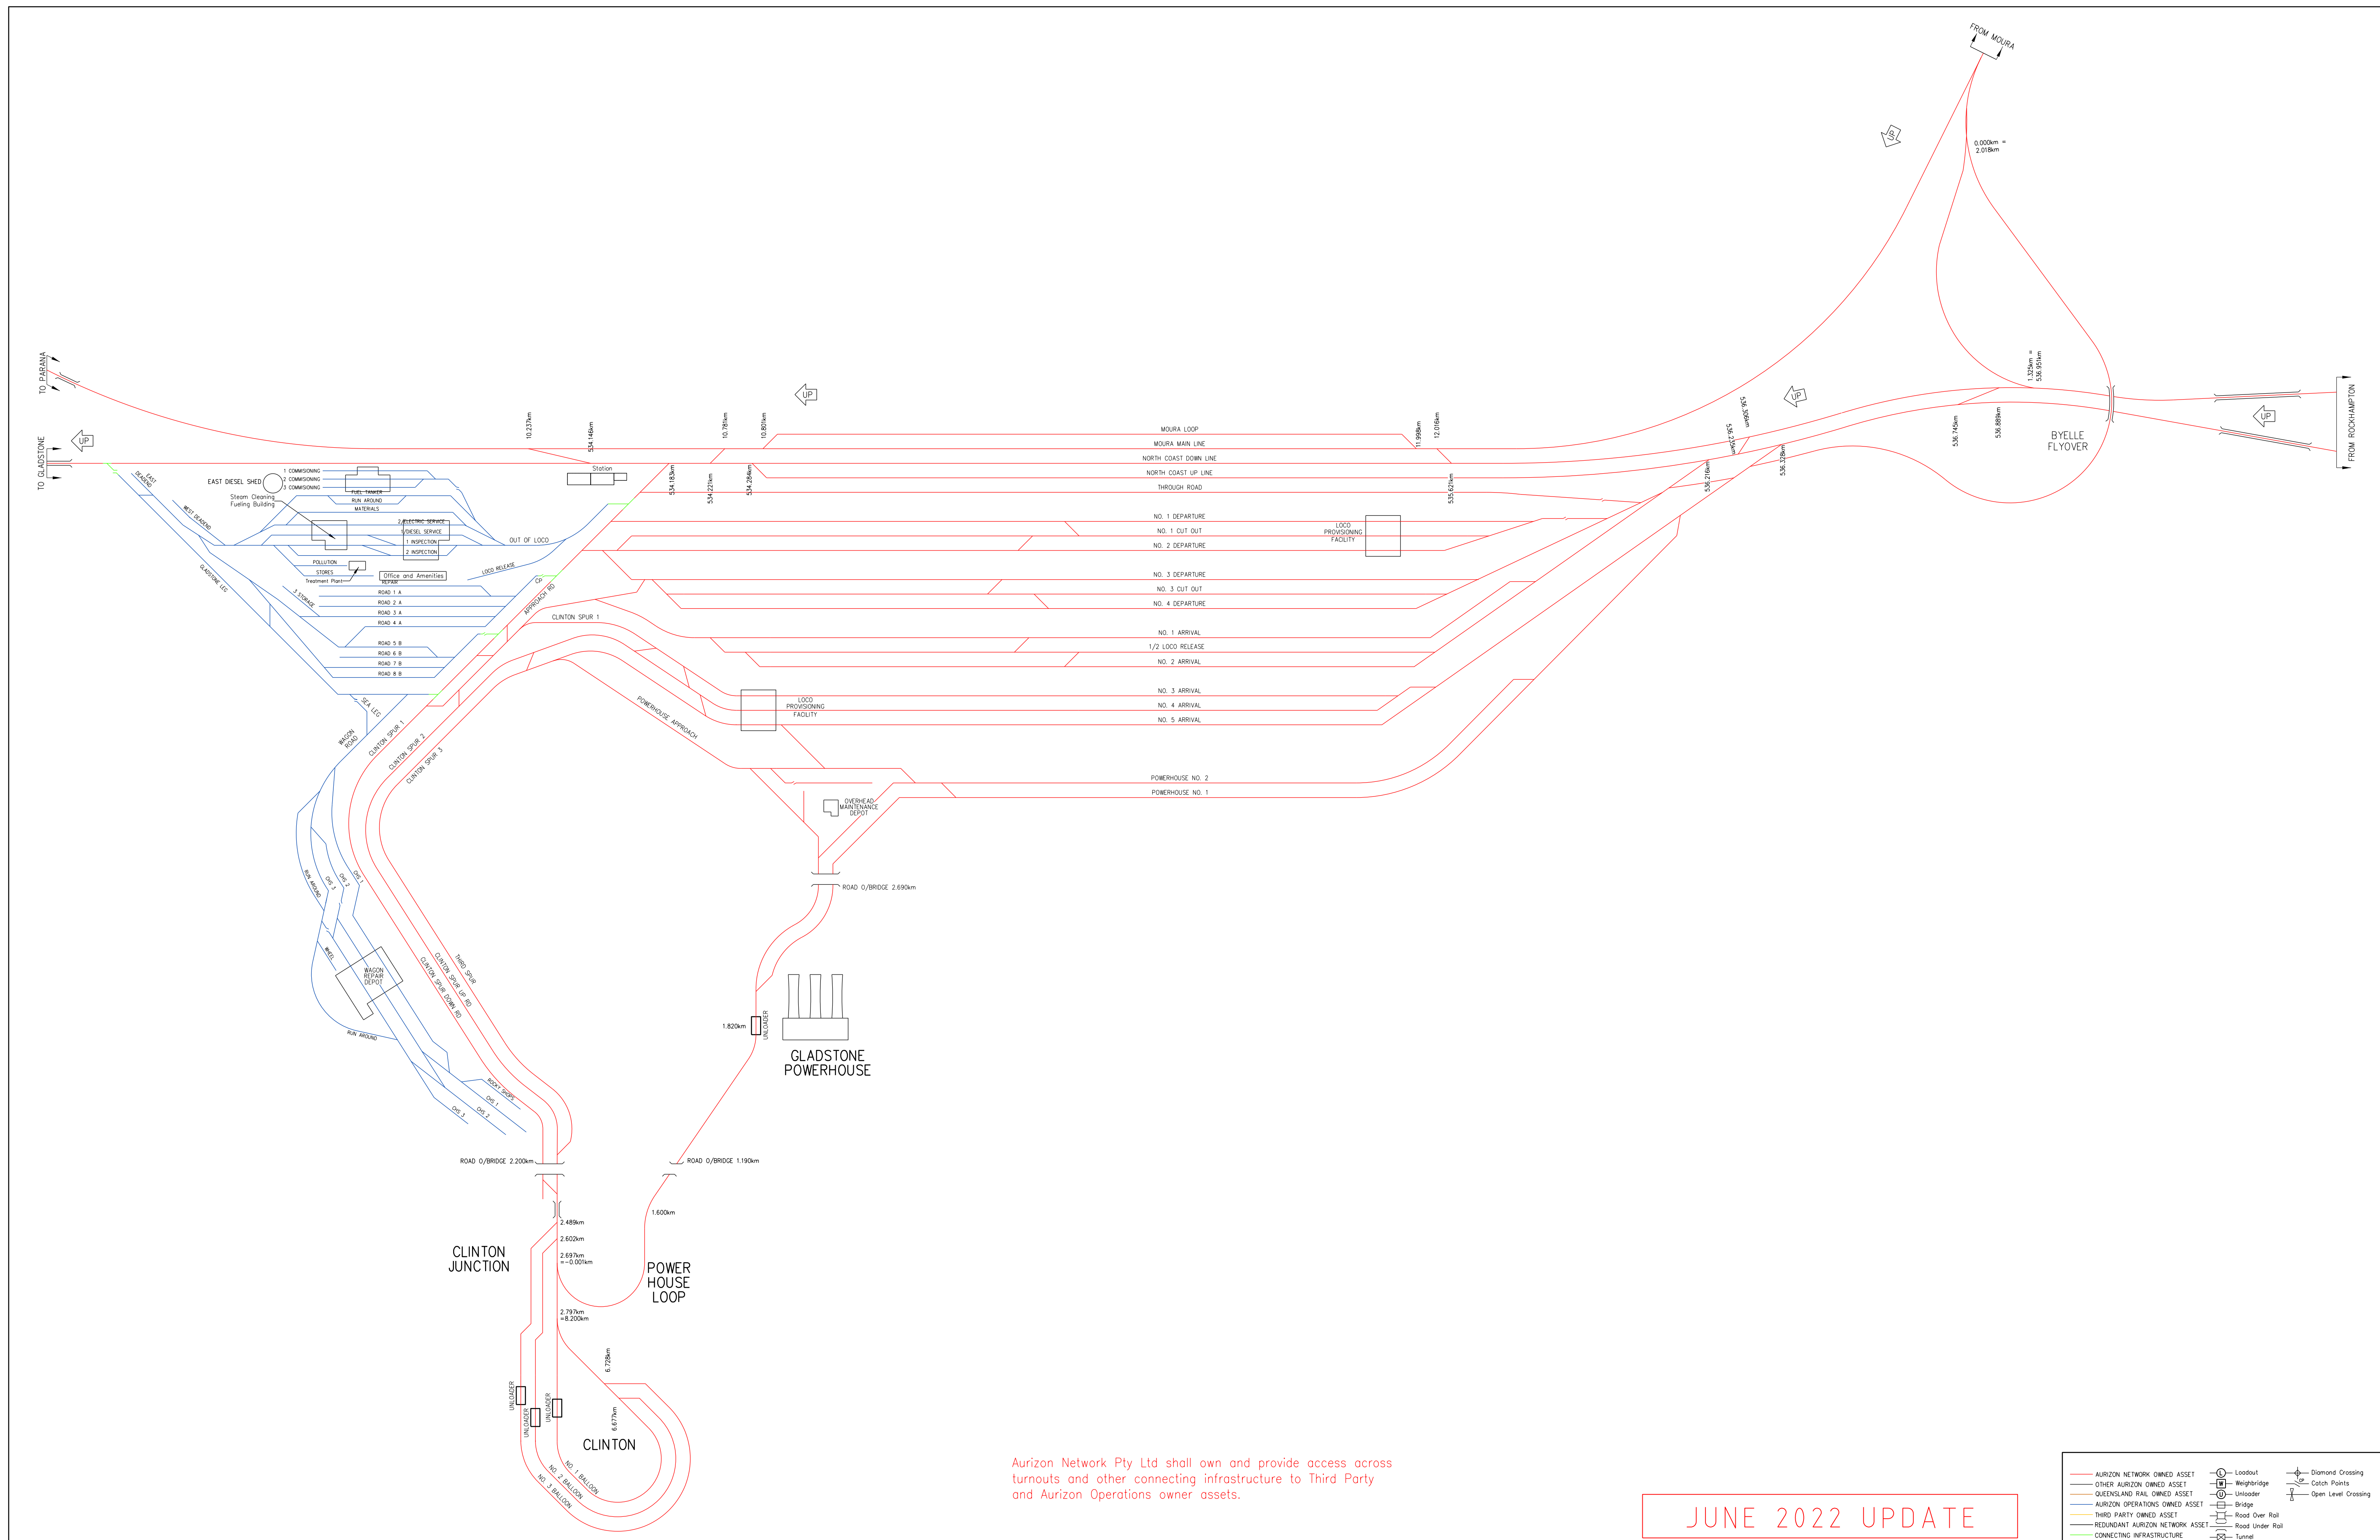

Aurizon Network Pty Ltd shall own and provide access across turnouts and other connecting infrastructure to Third Party and Aurizon Operations owner assets.

JUNE 2022 UPDATE

AURIZON NETWORK OWNED ASSET	OTHER AURIZON OWNED ASSET	QUEENSLAND RAIL OWNED ASSET	AURIZON OPERATIONS OWNED ASSET	THIRD PARTY OWNED ASSET	REDUNDANT AURIZON NETWORK ASSET	CONNECTING INFRASTRUCTURE	Loadout	Weighbridge	Diamond Crossing
UNLOADER	UNLOADER	CATCH POINTS	BRIDGE	ROAD OVER RAIL	ROAD UNDER RAIL	TUNNEL	OPEN LEVEL CROSSING		

COPYRIGHT PROTECTS THIS PUBLICATION. EXCEPT FOR PURPOSES PERMITTED BY THE COPYRIGHT ACT, REPRODUCTION BY WHATEVER MEANS IS PROHIBITED WITHOUT THE PRIOR WRITTEN PERMISSION OF Aurizon Network Pty Ltd. ENQUIRIES SHOULD BE ADDRESSED TO MANAGER CIVIL ENGINEERING, Aurizon Network Pty Ltd, GPO BOX 456, BRISBANE 4001.

SCALES SHOWN ARE FOR AN A1 SIZE ORIGINAL DRAWING

ALTERATIONS		
9	NO INFRASTRUCTURE CHANGES	J.N. 12/20
10	NO INFRASTRUCTURE CHANGES	J.N. 06/21
11	NO INFRASTRUCTURE CHANGES	J.N. 12/21
12	NO INFRASTRUCTURE CHANGES	J.N. 04/22
5	CROSSOVER INSERTION 400 & 401	M.McK 11/18
6	NO INFRASTRUCTURE CHANGES	M.McK 06/19
7	NO INFRASTRUCTURE CHANGES	M.McK 11/19
8	ROAD NAME CORRECTION	M.McK 01/20

DESIGNED	S.PASCOE	REVIEWED
CHECKED	M.McKINLEY	
DRAWN	S.PASCOE	J. STEVENSON 27/05/22
CHECKED	M.McKINLEY	TEAM LEADER ASSET SYSTEMS DATE
PREPARED		APPROVED
	J. NILON 27/05/22	D. HELLYER 30/05/22
	N/A	MGR ASSET DATA & ASSURANCE DATE




Aurizon Network Pty Ltd - ACN 132 181 116

NETWORK OWNERSHIP DIAGRAM  
**BLACKWATER SYSTEM**  
 CALLEMONDAH  
 SCHEMATIC

FILE No. CNA-0004

DRAWING NUMBER CNA-0004

ISSUE 12

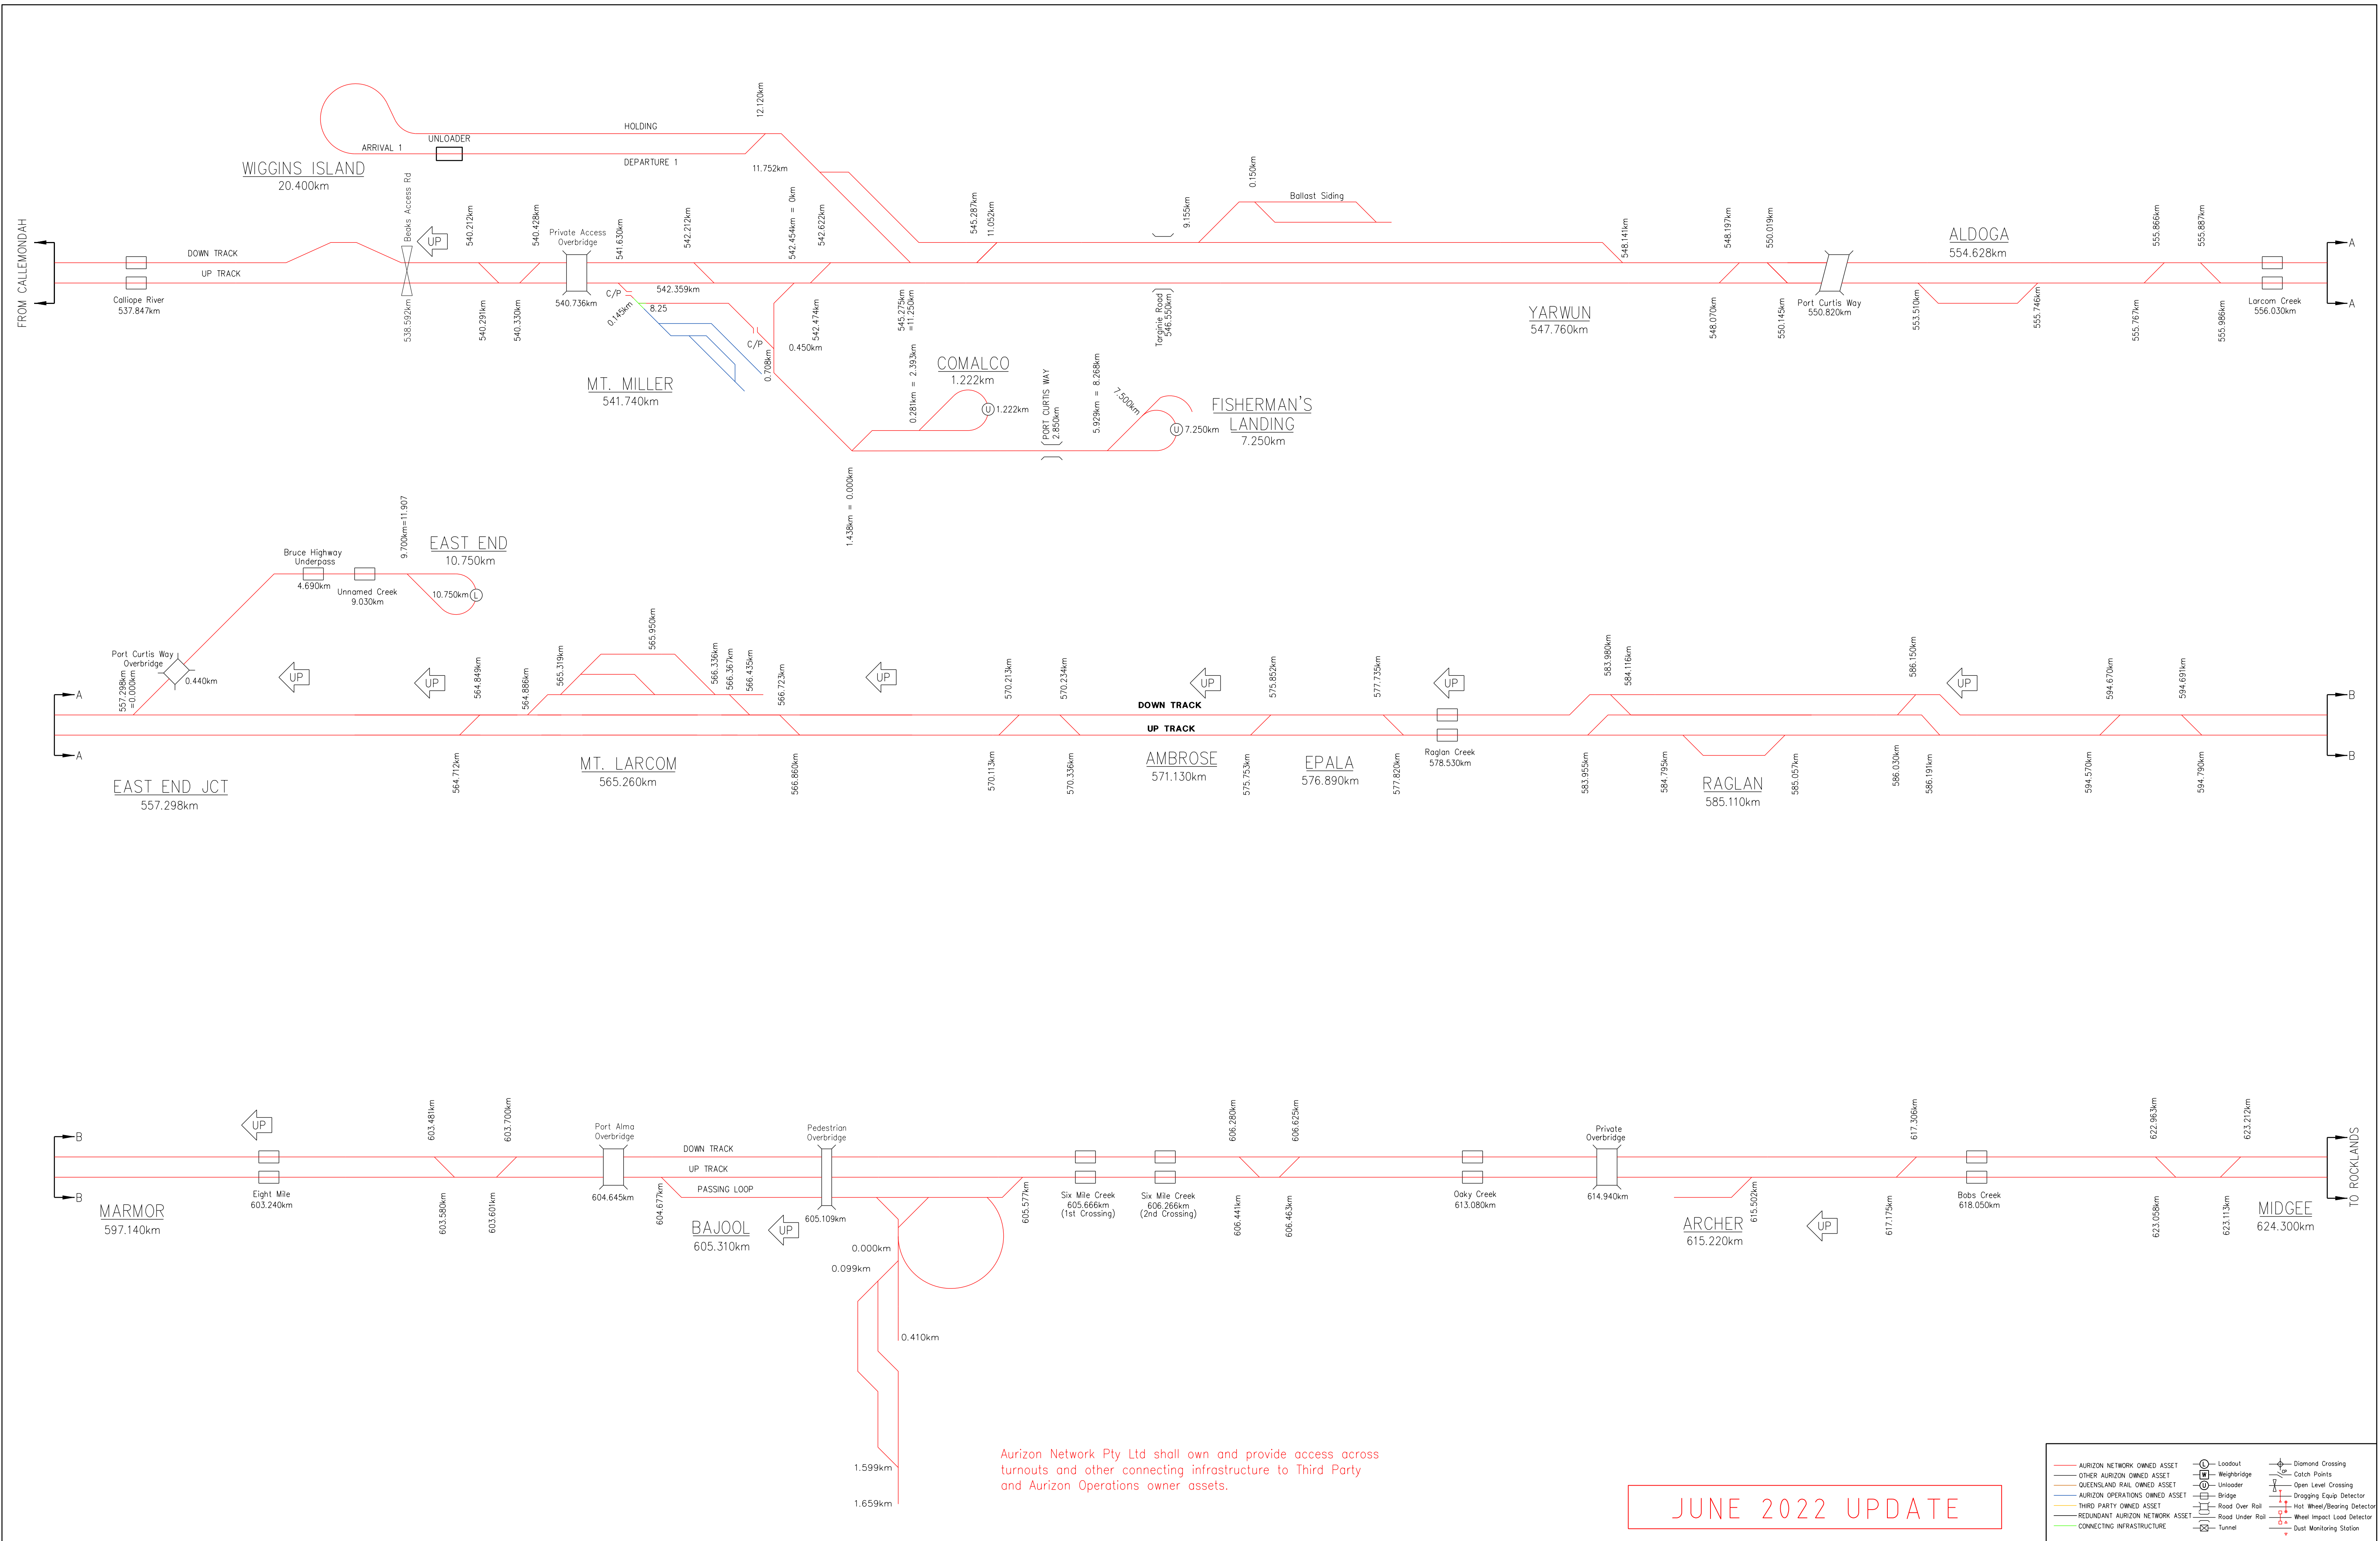

Aurizon Network Pty Ltd shall own and provide access across turnouts and other connecting infrastructure to Third Party and Aurizon Operations owner assets.

JUNE 2022 UPDATE

COPYRIGHT PROTECTS THIS PUBLICATION. EXCEPT FOR PURPOSES PERMITTED BY THE COPYRIGHT ACT, REPRODUCTION BY WHATEVER MEANS IS PROHIBITED WITHOUT THE PRIOR WRITTEN PERMISSION OF Aurizon Network Pty Ltd. ENQUIRIES SHOULD BE ADDRESSED TO MANAGER CIVIL ENGINEERING, Aurizon Network Pty Ltd, GPO BOX 456, BRISBANE 4001.

SCALES SHOWN ARE FOR AN A1 SIZE ORIGINAL DRAWING

ALTERATIONS			
1	GENERAL UPDATE & NEW TITLE BLOCK	S.P.	08/18
2	TURNOUTS 10A/B AND 10C/D REMOVED	M.McK	11/18
3	NO INFRASTRUCTURE CHANGES	M.McK	06/19
4	NO INFRASTRUCTURE CHANGES	M.McK	11/19
5	NO INFRASTRUCTURE CHANGES	J.N.	12/20
6	NO INFRASTRUCTURE CHANGES	J.N.	06/21
7	NO INFRASTRUCTURE CHANGES	J.N.	12/21
8	NO INFRASTRUCTURE CHANGES	J.N.	06/22

DESIGNED	S.PASCOE	REVIEWED
1	M.McKINLEY	J. STEVENSON 27/05/22
2	S.PASCOE	TEAM LEADER ASSET SYSTEMS DATE
3	M.McKINLEY	APPROVED
4	J. NILON 27/05/22	
5	D. HELLER 30/05/22	MGR ASSET DATA & ASSURANCE DATE



Aurizon Network Pty Ltd - ACN 132 181 116


NETWORK OWNERSHIP DIAGRAM  
**BLACKWATER SYSTEM**  
 CALLEMOND AH - ROCKLANDS  
 SCHEMATIC

FILE No. CNA-0005

DRAWING NUMBER CNA-0005

ISSUE 8



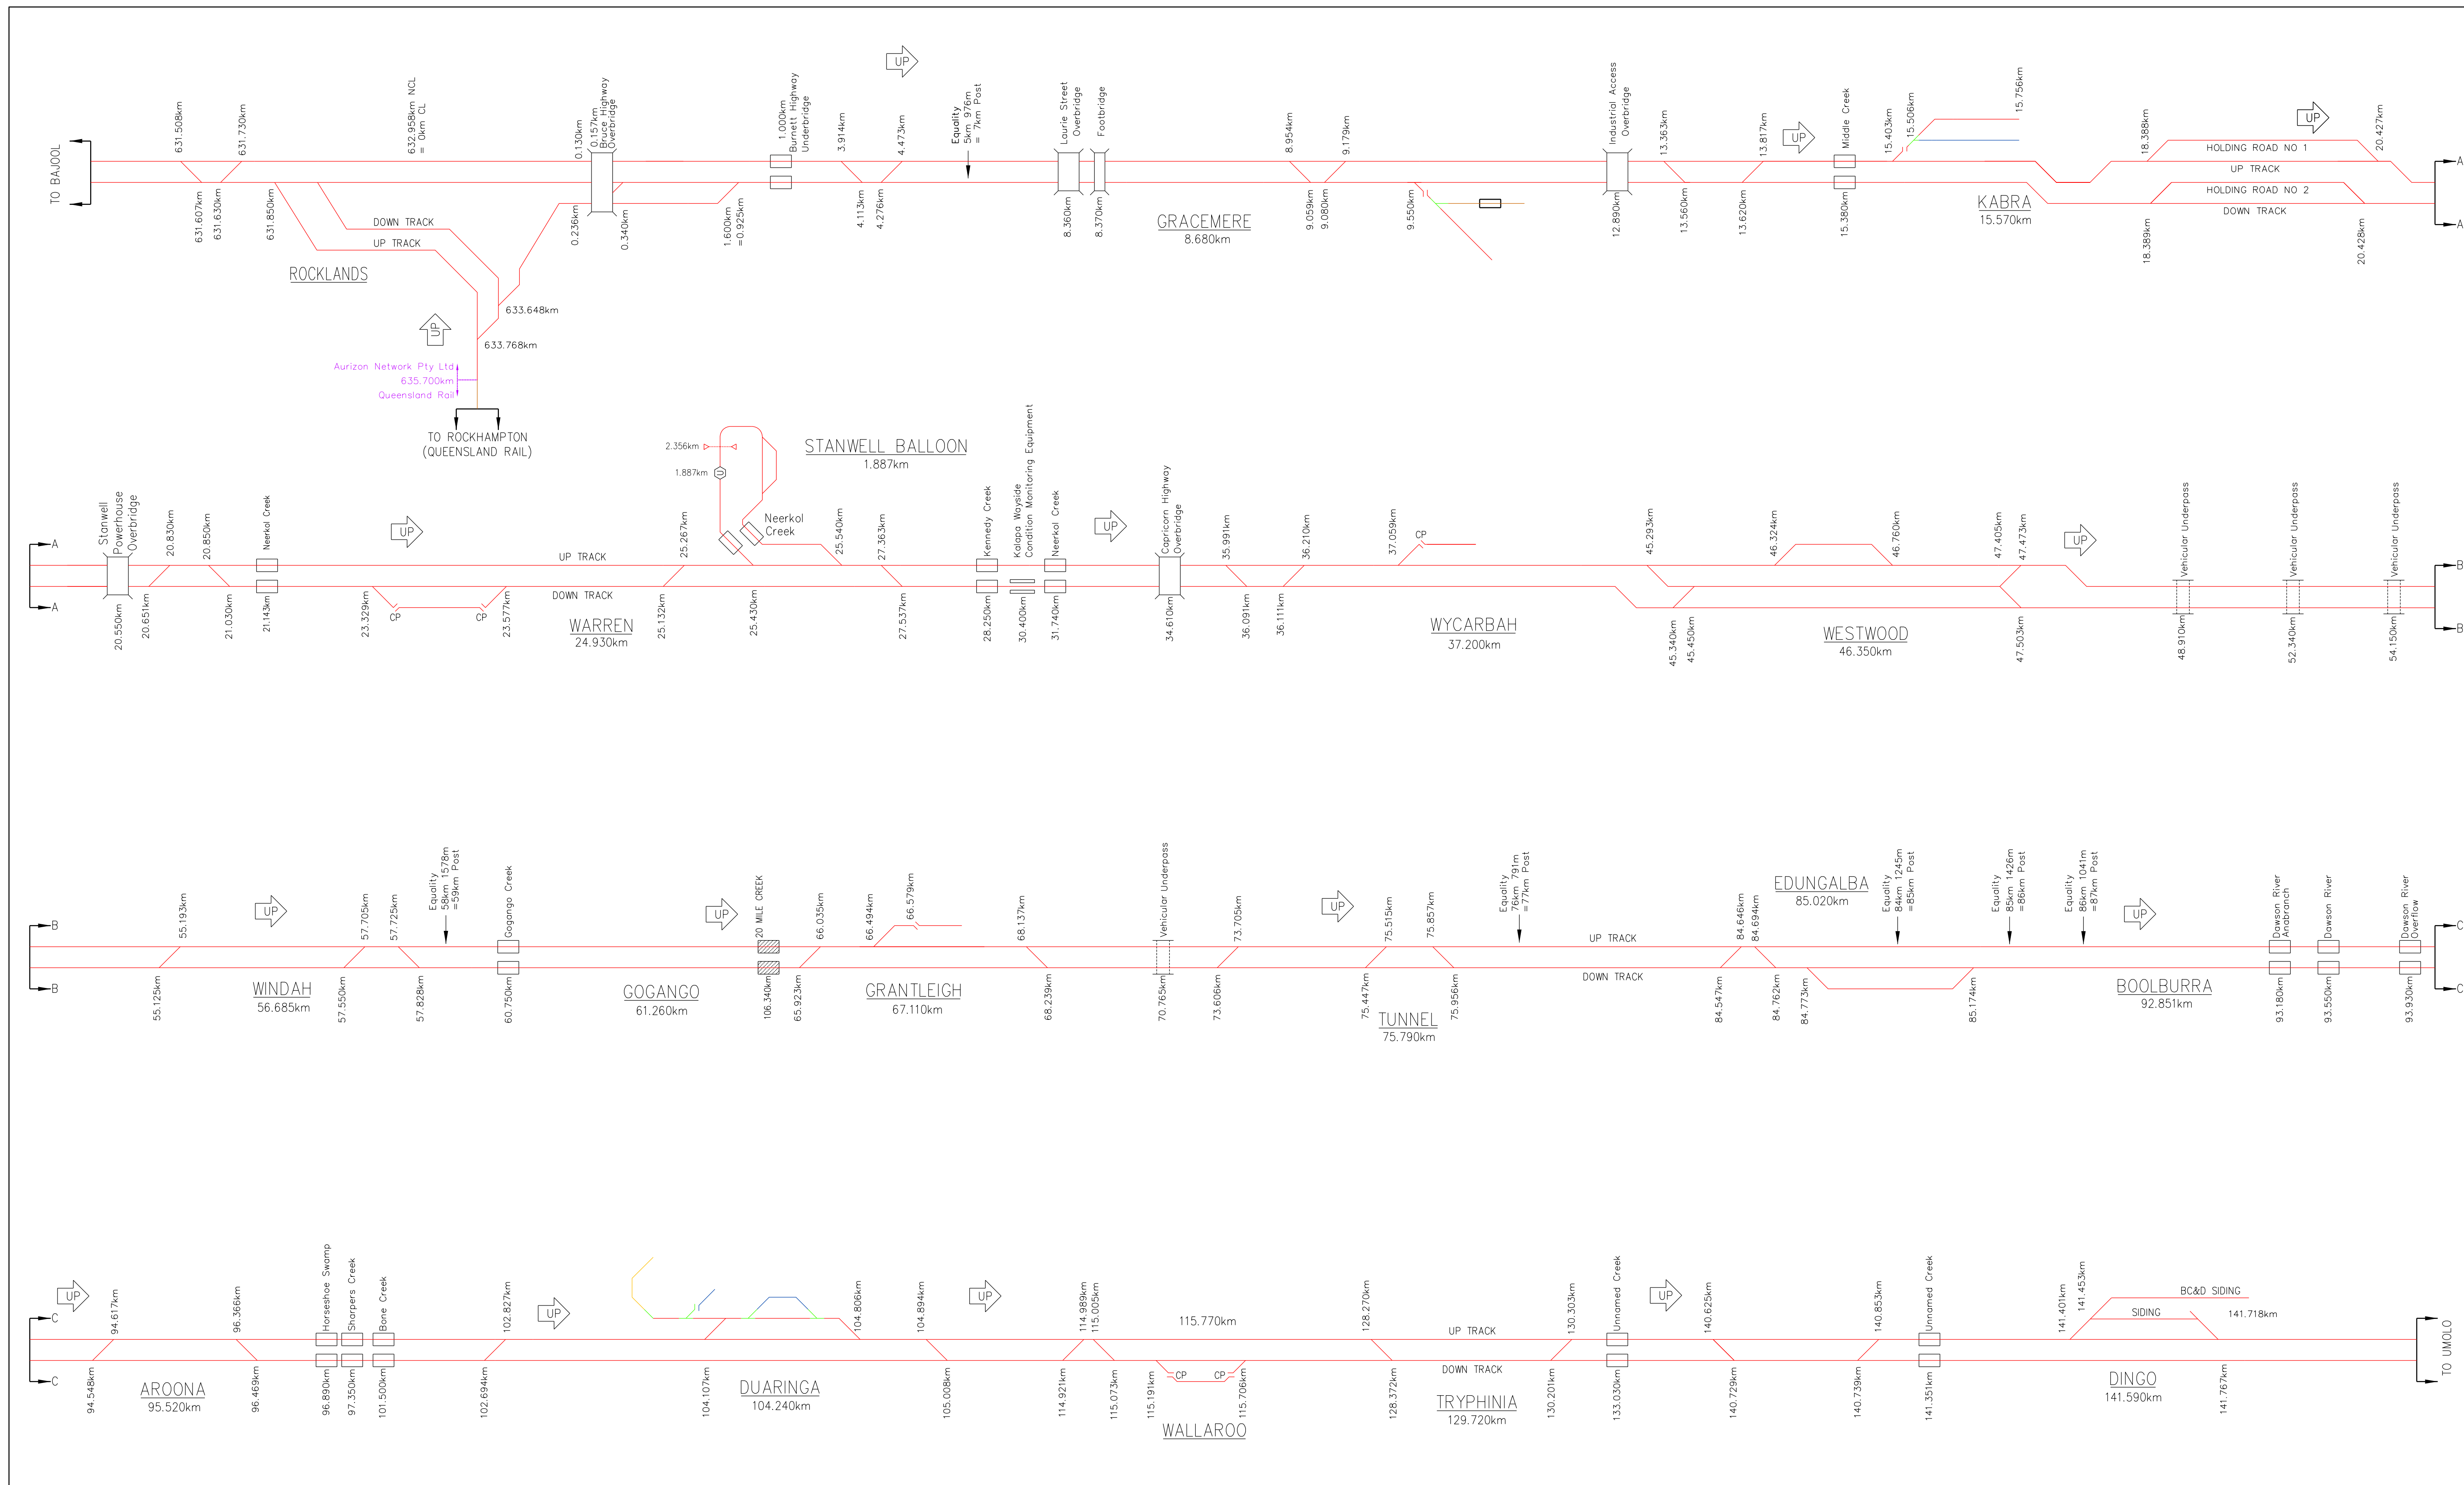

Aurizon Network Pty Ltd shall own and provide access across turnouts and other connecting infrastructure to Third Party and Aurizon Operations owner assets.

JUNE 2022 UPDATE

COPYRIGHT PROTECTS THIS PUBLICATION. EXCEPT FOR PURPOSES PERMITTED BY THE COPYRIGHT ACT, REPRODUCTION BY WHATEVER MEANS IS PROHIBITED WITHOUT THE PRIOR WRITTEN PERMISSION OF Aurizon Network Pty Ltd. ENQUIRIES SHOULD BE ADDRESSED TO MANAGER CIVIL ENGINEERING, Aurizon Network Pty Ltd, GPO BOX 456, BRISBANE 4001.

SCALES SHOWN ARE FOR AN A1 SIZE ORIGINAL DRAWING

ALTERATIONS		
1	GENERAL UPDATE & NEW TITLE BLOCK	S.P. 08/18
2	NO INFRASTRUCTURE CHANGES	M.McK 06/19
3	OWNERSHIP AT GRACEMERE CORRECTED	M.McK 11/19
4	NO INFRASTRUCTURE CHANGES	J.N. 06/20
5	NO INFRASTRUCTURE CHANGES	J.N. 12/20
6	NO INFRASTRUCTURE CHANGES	J.N. 06/21
7	TURNOUT REMOVAL DUARINGA	J.N. 12/21
8	NO INFRASTRUCTURE CHANGES	J.N. 06/22

DESIGNED	S.PASCOE	REVIEWED
1	M.McKINLEY	J. STEVENSON 27/05/22
2	S.PASCOE	TEAM LEADER ASSET SYSTEMS DATE
3	M.McKINLEY	APPROVED
4	J. NILON 27/05/22	
5	N/A	D. HELLER 30/05/22
6		MGR ASSET DATA & ASSURANCE DATE




Aurizon Network Pty Ltd - ACN 132 181 116

NETWORK OWNERSHIP DIAGRAM  
**BLACKWATER SYSTEM**  
 ROCKLANDS - DINGO  
 SCHEMATIC

FILE No. \_\_\_\_\_

DRAWING NUMBER	ISSUE
CNA-0006	8

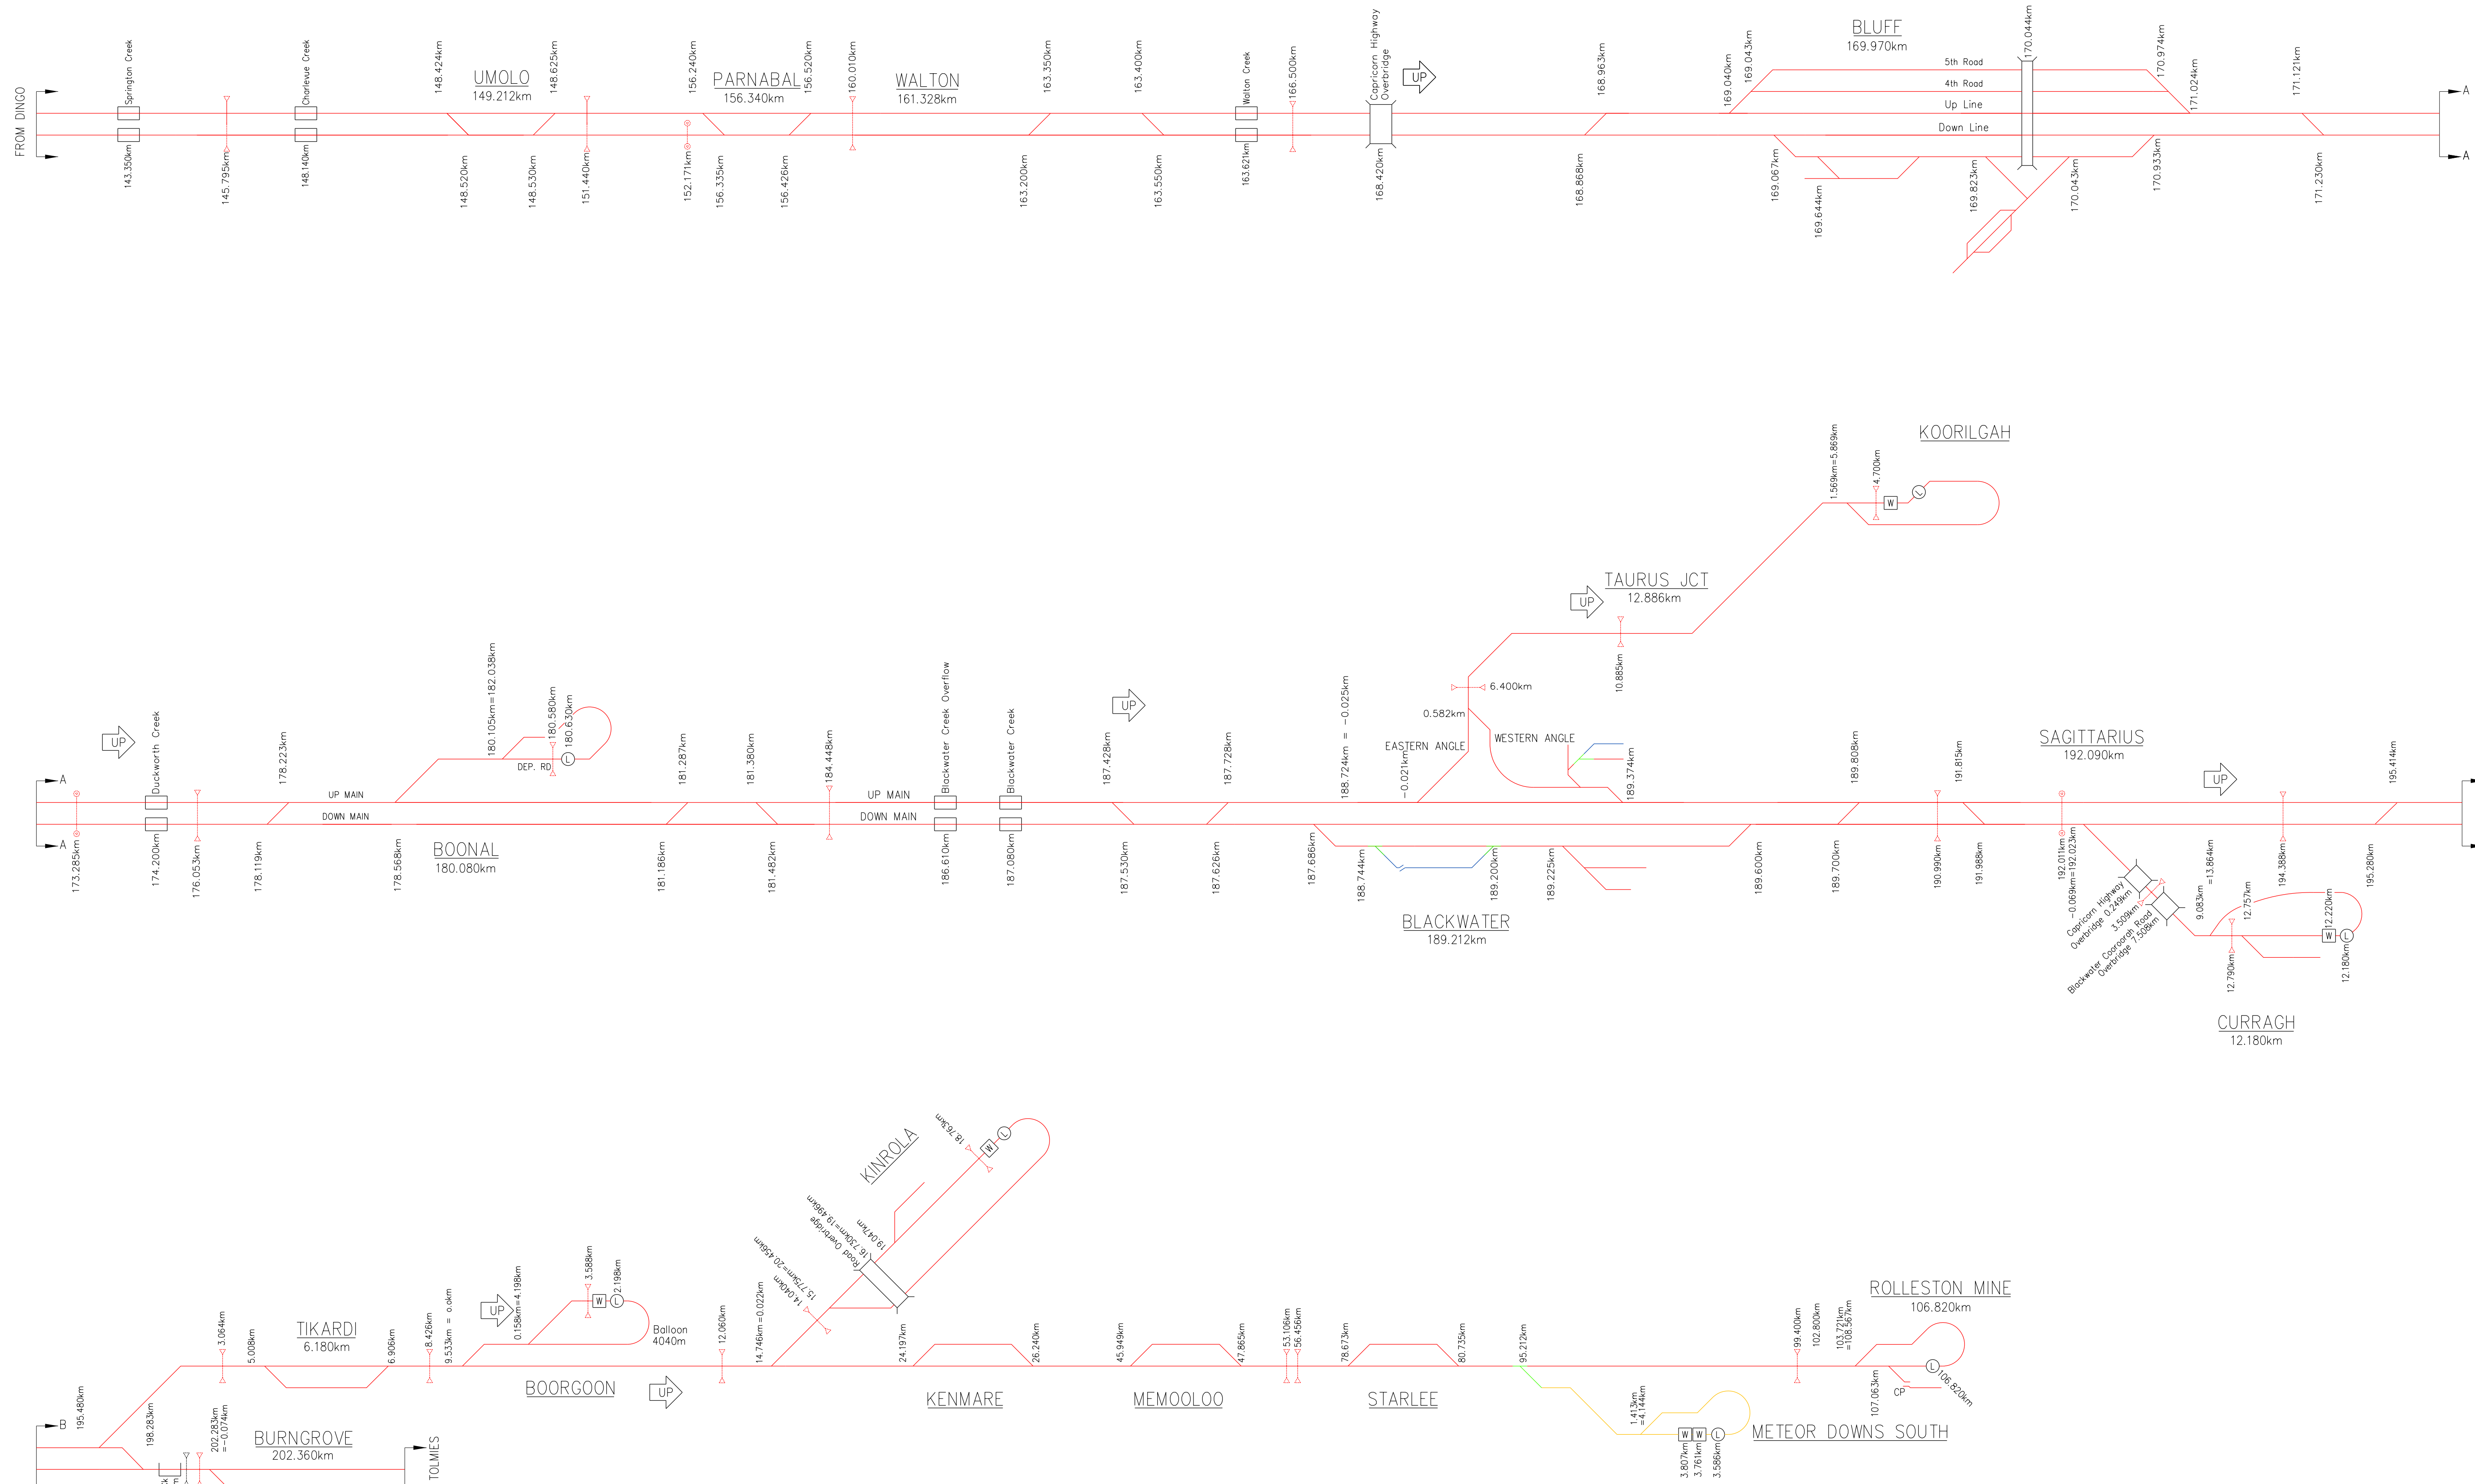

Aurizon Network Pty Ltd shall own and provide access across turnouts and other connecting infrastructure to Third Party and Aurizon Operations owner assets.

JUNE 2022 UPDATE

AURIZON NETWORK OWNED ASSET	Loadout	Weighbridge	Catch Points
OTHER AURIZON OWNED ASSET	Unloader	Bridge	Span Level Crossing
QUEENSLAND RAIL OWNED ASSET	Road Over Rail	Dragging Equip Detector	Hot Wheel/Bearing Detector
AURIZON OPERATIONS OWNED ASSET	Road Under Rail	Wheel Impact Load Detector	Dust Monitoring Station
THIRD PARTY OWNED ASSET	Tunnel		
REDUNDANT AURIZON NETWORK ASSET			
CONNECTING INFRASTRUCTURE			

COPYRIGHT PROTECTS THIS PUBLICATION. EXCEPT FOR PURPOSES PERMITTED BY THE COPYRIGHT ACT, REPRODUCTION BY WHATEVER MEANS IS PROHIBITED WITHOUT THE PRIOR WRITTEN PERMISSION OF Aurizon Network Pty Ltd. ENQUIRIES SHOULD BE ADDRESSED TO MANAGER CIVIL ENGINEERING, Aurizon Network Pty Ltd, GPO BOX 456, BRISBANE 4001.

SCALES SHOWN ARE FOR AN A1 SIZE ORIGINAL DRAWING

ALTERATIONS			DESIGNED	S.PASCOE	REVIEWED
9	NO INFRASTRUCTURE CHANGES	J.N.	12/21	CHECKED	M.MCKINLEY
10	NO INFRASTRUCTURE CHANGES	J.N.	06/22	DRAWN	S.PASCOE
3	NO INFRASTRUCTURE CHANGES	M.MCK	06/19	CHECKED	M.MCKINLEY
4	NO INFRASTRUCTURE CHANGES	M.MCK	11/19	PREPARED	J.N.
5	NO INFRASTRUCTURE CHANGES	J.N.	06/20	CHECKED	M.MCKINLEY
6	STARLEE AND MDS ADDED	J.N.	07/20	APPROVED	J. STEVENSON
7	NO INFRASTRUCTURE CHANGES	J.N.	12/20	CHECKED	J. STEVENSON
8	NO INFRASTRUCTURE CHANGES	J.N.	06/21	PREPARED	J. STEVENSON

DESIGNED	S.PASCOE	REVIEWED	J. STEVENSON	27/05/22
CHECKED	M.MCKINLEY	APPROVED	J. STEVENSON	27/05/22
DESIGNED	J. NILON	27/05/22		
CHECKED	J. NILON	27/05/22		
DESIGNED	D. HELLYER	30/05/22		
CHECKED	D. HELLYER	30/05/22		




Aurizon Network Pty Ltd - ACN 132 181 116

NETWORK OWNERSHIP DIAGRAM  
**BLACKWATER SYSTEM**  
DINGO - BURNGROVE  
SCHEMATIC

FILE No.	DRAWING NUMBER	ISSUE
	CNA-0007	10



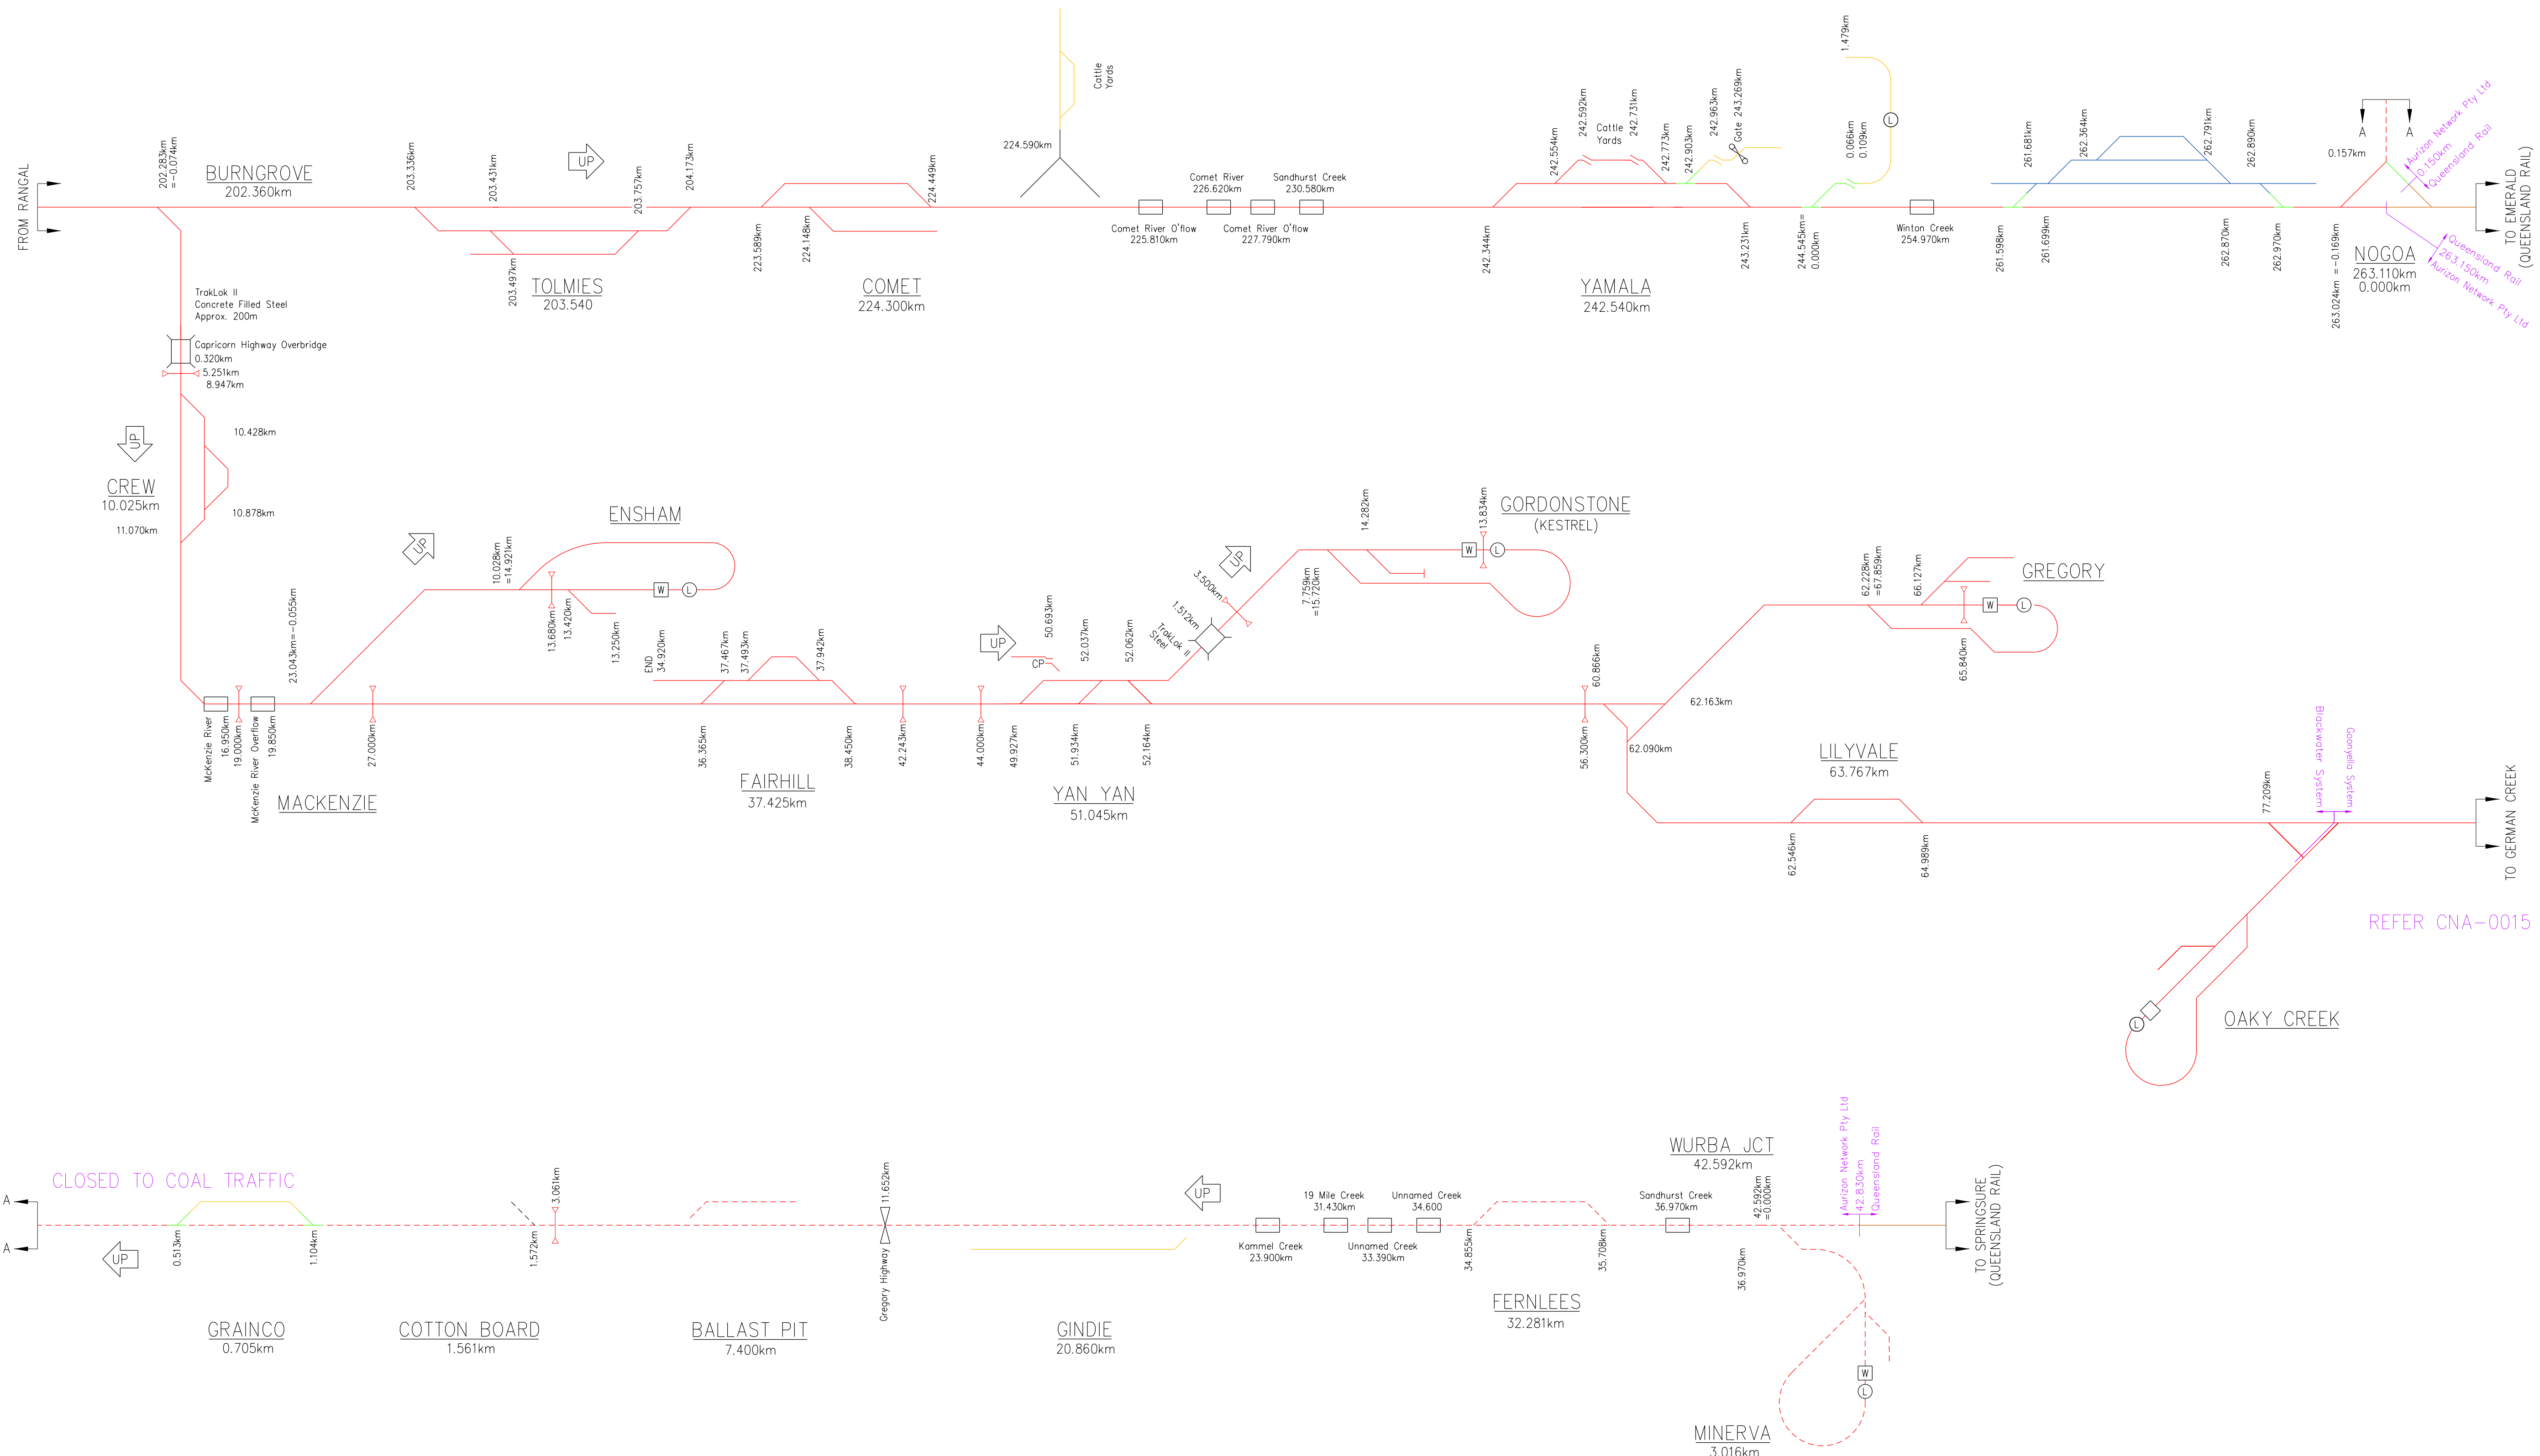

Aurizon Network Pty Ltd shall own and provide access across turnouts and other connecting infrastructure to Third Party and Aurizon Operations owner assets.

JUNE 2022 UPDATE

AURIZON NETWORK OWNED ASSET	Weighbridge	Loadout	Diamond Crossing
QUEENSLAND RAIL OWNED ASSET	Unloader	Cattle Points	Span Level Crossing
AURIZON OPERATIONS OWNED ASSET	Bridge	Road Over Rail	Dragging Equip Detector
THIRD PARTY OWNED ASSET	Road Over Rail	Hot Wheel/Bearing Detector	Wheel Impact Load Detector
REDUNDANT AURIZON NETWORK ASSET	Road Under Rail	MGR Asset Data & Assurance	Dust Monitoring Station
CONNECTING INFRASTRUCTURE	Tunnel		

COPYRIGHT PROTECTS THIS PUBLICATION. EXCEPT FOR PURPOSES PERMITTED BY THE COPYRIGHT ACT, REPRODUCTION BY WHATEVER MEANS IS PROHIBITED WITHOUT THE PRIOR WRITTEN PERMISSION OF Aurizon Network Pty Ltd. ENQUIRIES SHOULD BE ADDRESSED TO MANAGER CIVIL ENGINEERING, Aurizon Network Pty Ltd, GPO BOX 456, BRISBANE 4001.

SCALES SHOWN ARE FOR AN A1 SIZE ORIGINAL DRAWING

ALTERATIONS			
1	GENERAL UPDATE & NEW TITLE BLOCK	S.P.	08/18
2	GORDONSTONE TURNOUT REMOVED & SIDING DEADENDED	M.Mc	06/19
3	YAMALA GRAINCORP SIDING ADDED	M.Mc	11/19
4	NO INFRASTRUCTURE CHANGES	J.N.	06/20
5	NO INFRASTRUCTURE CHANGES	J.N.	12/20
6	ENSHAM TURNOUT REMOVAL	J.N.	06/21
7	CLOSURE OF SPRINGSURE BRANCH	J.N.	12/21
8	NO INFRASTRUCTURE CHANGES	J.N.	06/22


DESIGNED	S.PASCOE	REVIEWED
1	M.McKINLEY	J. STEVENSON 27/05/22
2	S.PASCOE	TEAM LEADER ASSET SYSTEMS DATE
3	M.McKINLEY	APPROVED
4	J. NILON 27/05/22	D. HELLER 30/05/22
5	N/A	MGR ASSET DATA & ASSURANCE DATE



Aurizon Network Pty Ltd - ACN 132 181 116

NETWORK OWNERSHIP DIAGRAM  
**BLACKWATER SYSTEM**  
BURNGROVE - MINES  
SCHEMATIC

FILE No.	DRAWING NUMBER	ISSUE
	CNA-0008	8

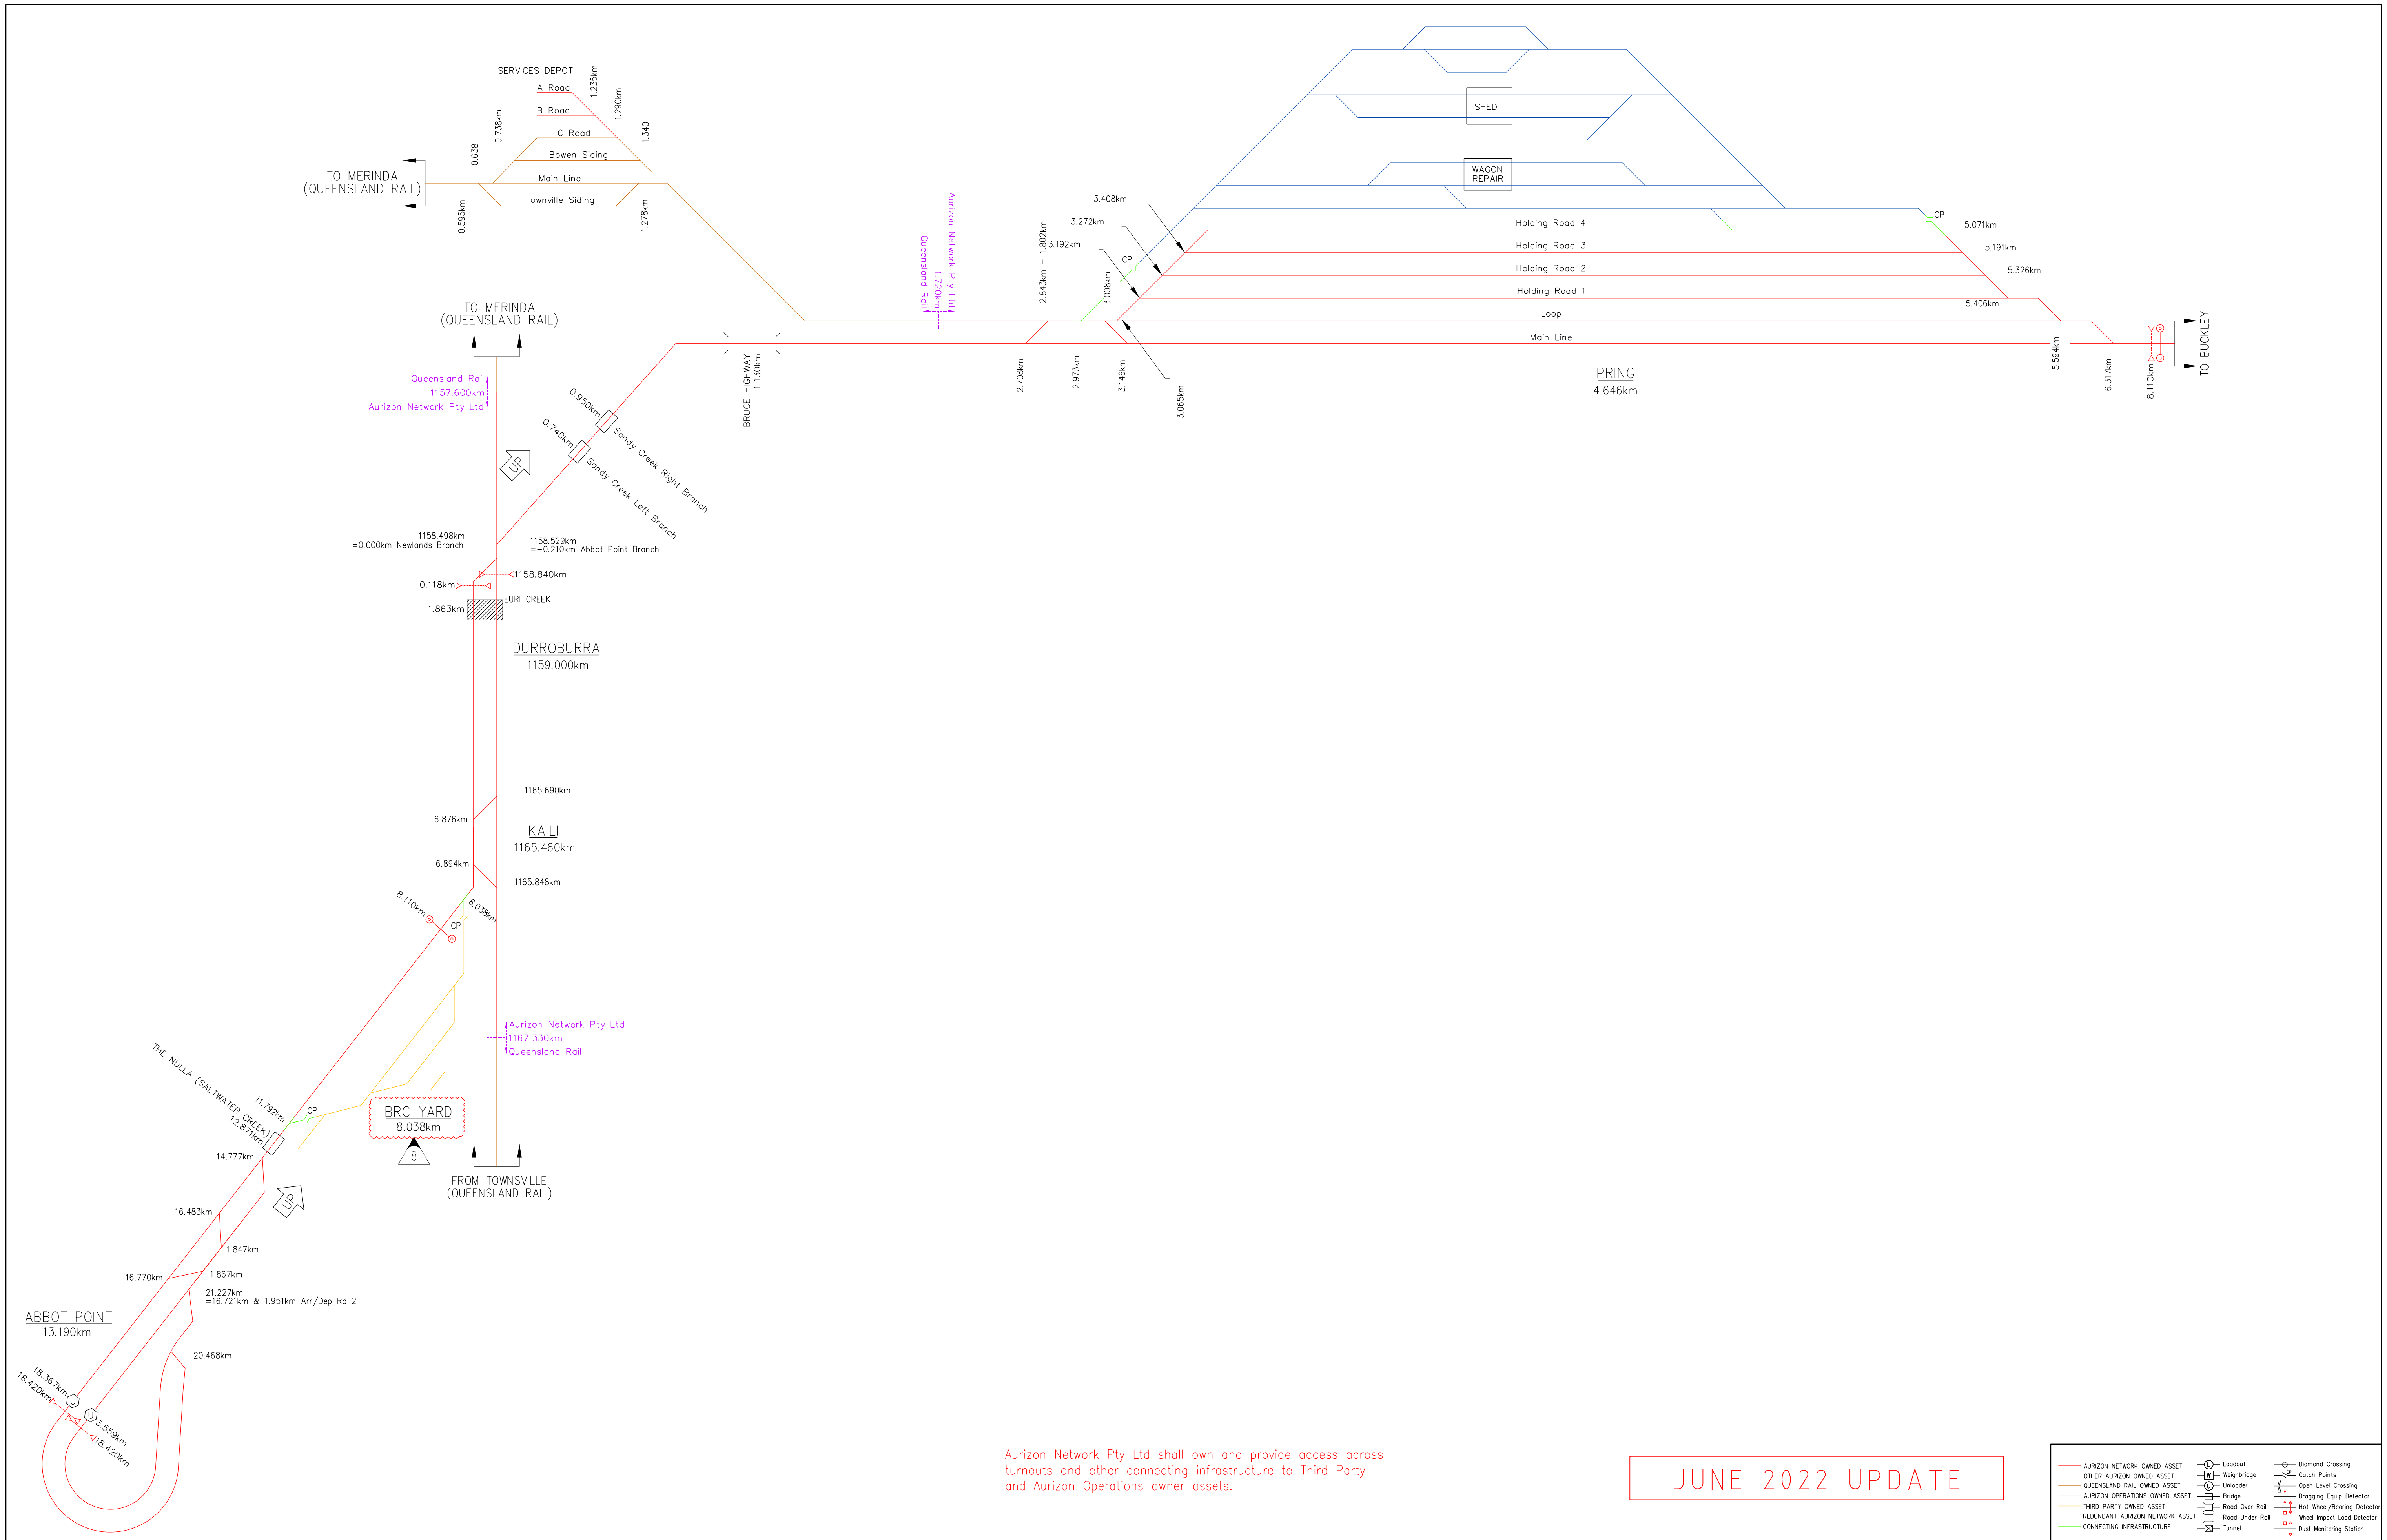

Aurizon Network Pty Ltd shall own and provide access across turnouts and other connecting infrastructure to Third Party and Aurizon Operations owner assets.

JUNE 2022 UPDATE

COPYRIGHT PROTECTS THIS PUBLICATION. EXCEPT FOR PURPOSES PERMITTED BY THE COPYRIGHT ACT, REPRODUCTION BY WHATEVER MEANS IS PROHIBITED WITHOUT THE PRIOR WRITTEN PERMISSION OF Aurizon Network Pty Ltd. ENQUIRIES SHOULD BE ADDRESSED TO MANAGER CIVIL ENGINEERING, Aurizon Network Pty Ltd, GPO BOX 456, BRISBANE 4001.

SCALES SHOWN ARE FOR AN A1 SIZE ORIGINAL DRAWING

ALTERATIONS			
1	GENERAL UPDATE & NEW TITLE BLOCK	S.P.	08/18
2	NO INFRASTRUCTURE CHANGES	M.McK	06/19
3	NO INFRASTRUCTURE CHANGES	M.McK	11/19
4	NO INFRASTRUCTURE CHANGES	J.N.	06/20
5	NO INFRASTRUCTURE CHANGES	J.N.	12/20
6	NO INFRASTRUCTURE CHANGES	J.N.	06/21
7	3RD PARTY TURNOUTS INSERTED	J.N.	12/21
8	3RD PARTY YARD INSERTED	J.N.	06/22

DESIGNED	S.PASCOE	REVIEWED
1	M.McKINLEY	J. STEVENSON 27/05/22
2	S.PASCOE	TEAM LEADER ASSET SYSTEMS DATE
3	M.McKINLEY	APPROVED
4	J. NILON 27/05/22	D. HELLYER 30/05/22
5	N/A	MGR ASSET DATA & ASSURANCE DATE




Aurizon Network Pty Ltd - ACN 132 181 116

NETWORK OWNERSHIP DIAGRAM  
**NEWLANDS SYSTEM**  
 ABBOT POINT - PRING  
 SCHEMATIC

FILE No. CNA-0009

DRAWING NUMBER CNA-0009

ISSUE 8

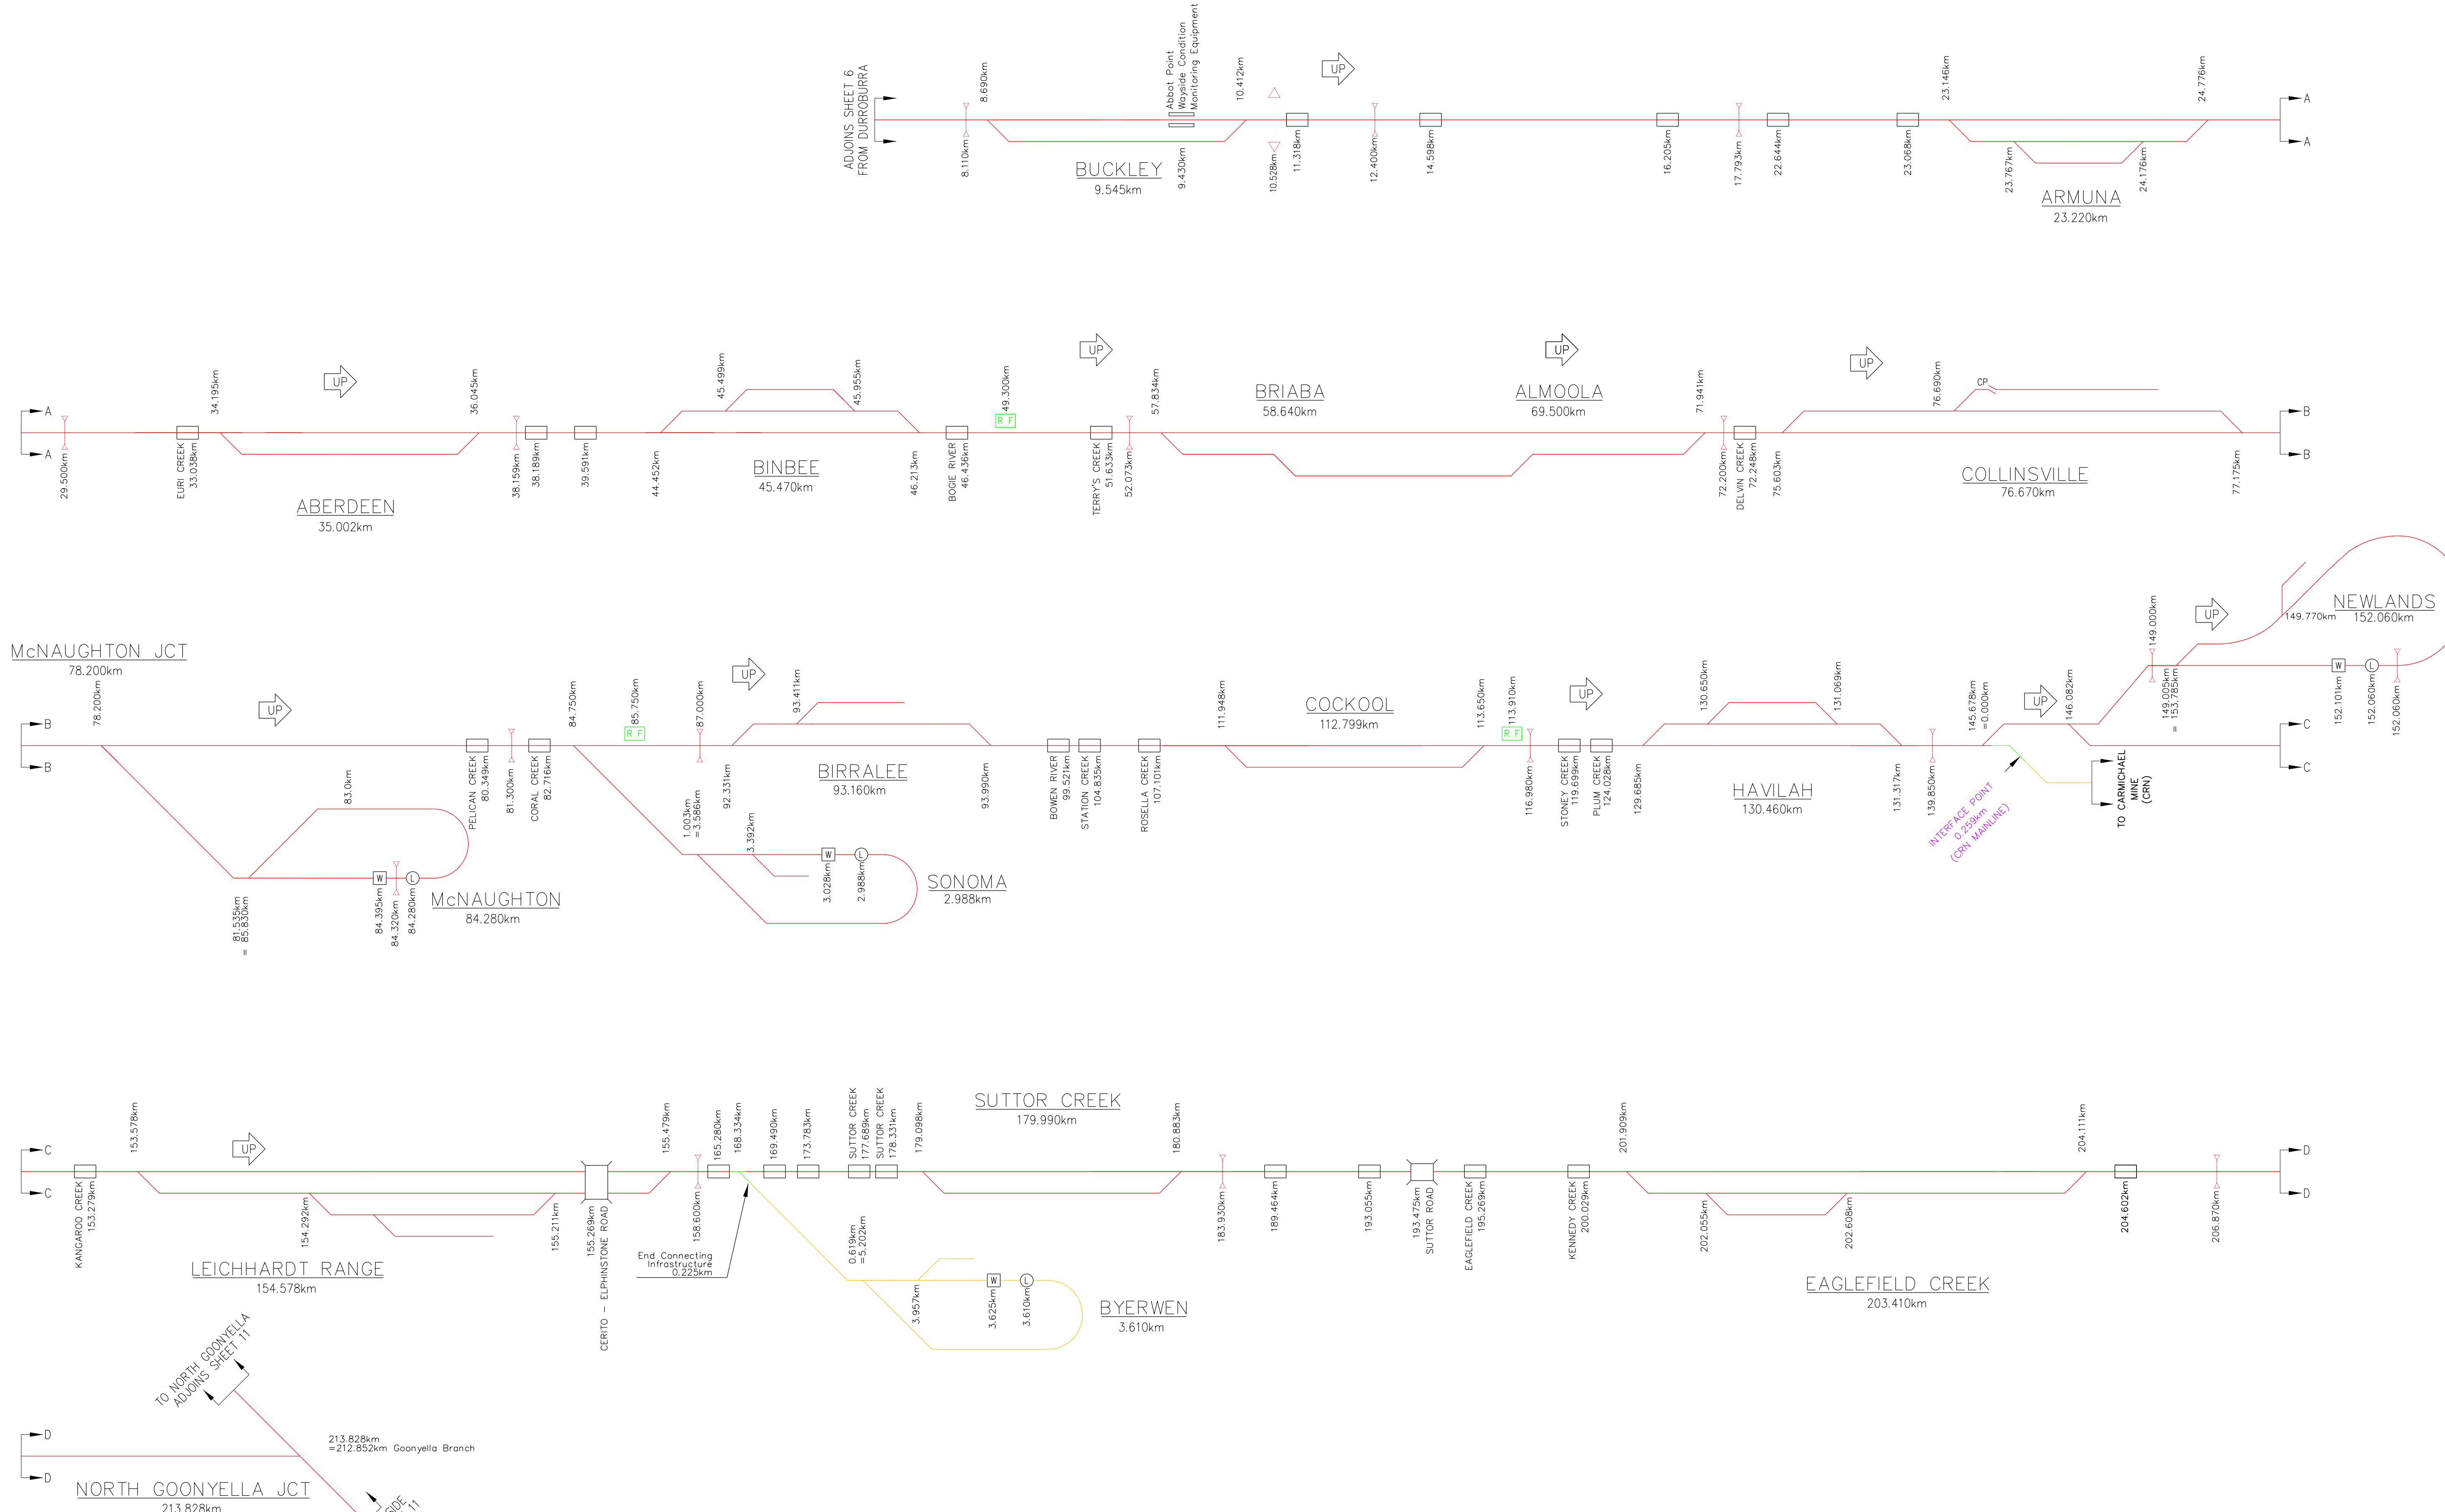

Aurizon Network Pty Ltd shall own and provide access across turnouts and other connecting infrastructure to Third Party and Aurizon Operations owner assets.

JUNE 2022 UPDATE

AURIZON NETWORK OWNED ASSET	Loadout	Diamond Crossing
OTHER AURIZON OWNED ASSET	Weighbridge	Caten Points
QUEENSLAND RAIL OWNED ASSET	Unloader	Span Level Crossing
AURIZON OPERATIONS OWNED ASSET	Bridge	Dragging Equip Detector
THIRD PARTY OWNED ASSET	Road Over Rail	Hot Wheel/Bearing Detector
REDUNDANT AURIZON NETWORK ASSET	Road Under Rail	Wheel Impact Load Detector
CONNECTING INFRASTRUCTURE	Tunnel	Dust Monitoring Station

COPYRIGHT PROTECTS THIS PUBLICATION. EXCEPT FOR PURPOSES PERMITTED BY THE COPYRIGHT ACT, REPRODUCTION BY WHATEVER MEANS IS PROHIBITED WITHOUT THE PRIOR WRITTEN PERMISSION OF Aurizon Network Pty Ltd. ENQUIRIES SHOULD BE ADDRESSED TO MANAGER CIVIL ENGINEERING, Aurizon Network Pty Ltd, GPO BOX 456, BRISBANE 4001.

SCALES SHOWN ARE FOR AN A1 SIZE ORIGINAL DRAWING

ALTERATIONS			
9	NO INFRASTRUCTURE CHANGES	J.N.	06/22
2	T/OUT REMOVAL COLLINSVILLE & BYERWEN AMENDED	M.McK	11/18
3	NO INFRASTRUCTURE CHANGES	M.McK	06/19
4	NO INFRASTRUCTURE CHANGES	M.McK	11/19
5	NO INFRASTRUCTURE CHANGES	J.N.	06/20
6	CRN CONNECTION ADDED	J.N.	12/20
7	NO INFRASTRUCTURE CHANGES	J.N.	06/21
8	NO INFRASTRUCTURE CHANGES	J.N.	12/21

DESIGNED	S.PASCOE	REVIEWED
CHECKED	M.McKINLEY	
DRAWN	S.PASCOE	J. STEVENSON 27/05/22
CHECKED	M.McKINLEY	TEAM LEADER ASSET SYSTEMS DATE
PREPARED		APPROVED
	J. NILON 27/05/22	
		D. HELLER 30/05/22
		MGR ASSET DATA & ASSURANCE DATE




Aurizon Network Pty Ltd - ACN 132 181 116

NETWORK OWNERSHIP DIAGRAM  
**NEWLANDS SYSTEM**  
 BUCKLEY - NORTH GOONYELLA  
 SCHEMATIC

FILE No. DRAWING NUMBER **CNA-0010** ISSUE **9**



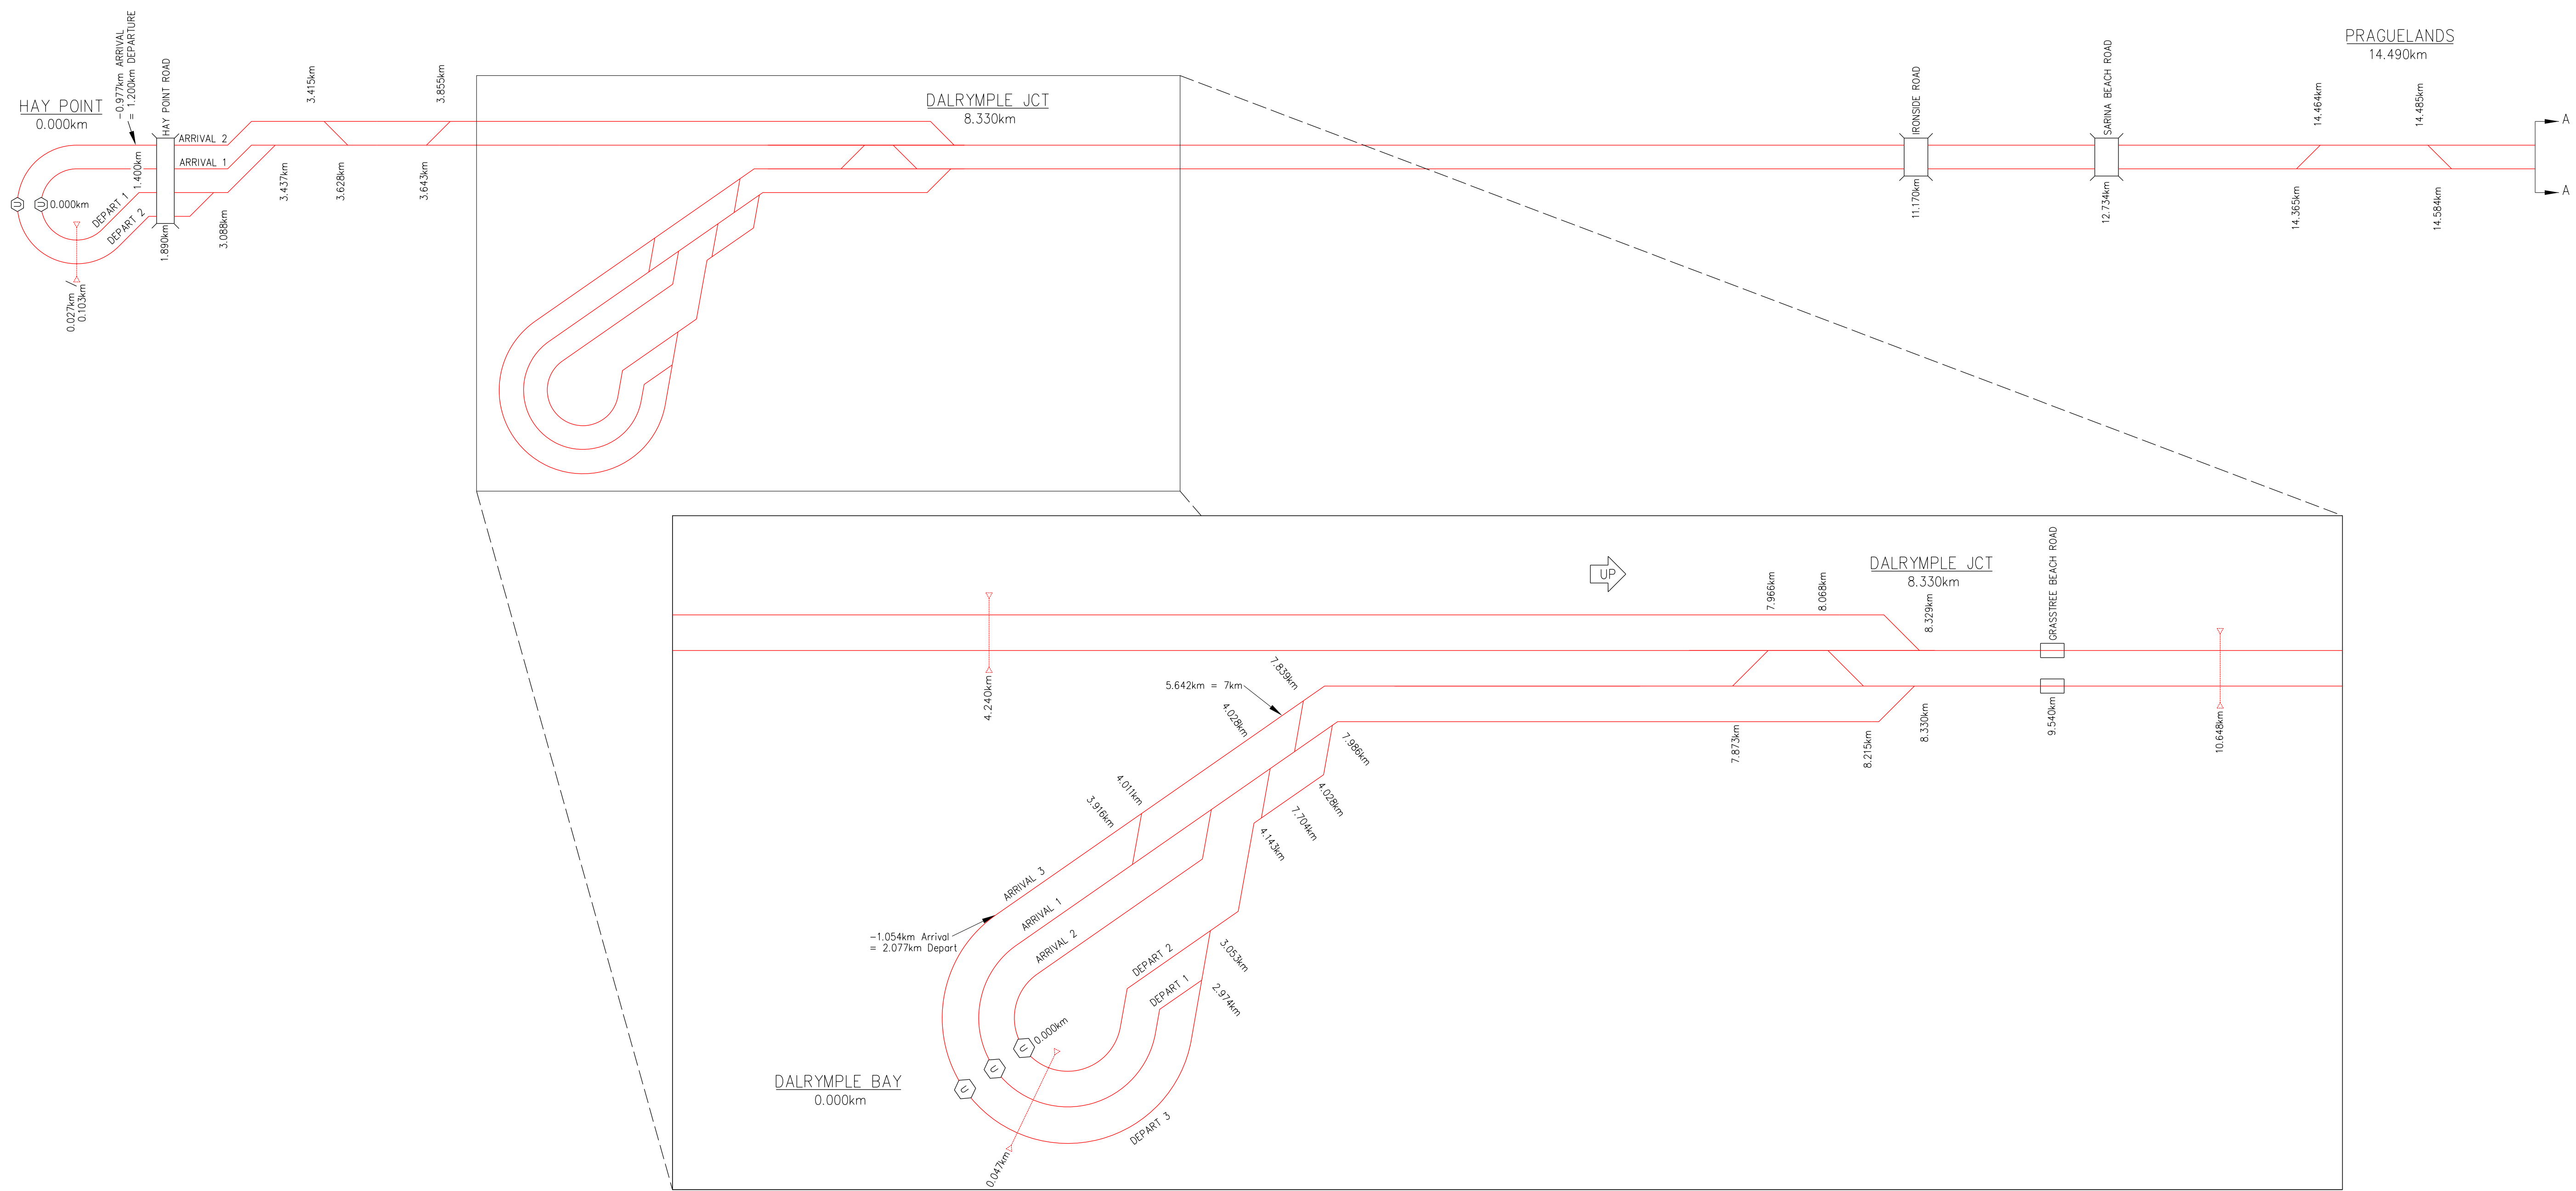

Aurizon Network Pty Ltd shall own and provide access across turnouts and other connecting infrastructure to Third Party and Aurizon Operations owner assets.

NOTE: FOR ALL DETAILS OF THE JILALAN AREA, REFER TO SHEET 12

JUNE 2022 UPDATE

— AURIZON NETWORK OWNED ASSET	⊙ Loadout	⊕ Diamond Crossing
— OTHER AURIZON OWNED ASSET	⊙ Weighbridge	⊕ Catch Points
— QUEENSLAND RAIL OWNED ASSET	⊙ Unloader	⊕ Span Level Crossing
— AURIZON OPERATIONS OWNED ASSET	⊙ Bridge	⊕ Dragging Equip Detector
— THIRD PARTY OWNED ASSET	⊙ Road Over Rail	⊕ Hot Wheel/Bearing Detector
— REDUNDANT AURIZON NETWORK ASSET	⊙ Road Under Rail	⊕ Wheel Impact Load Detector
— CONNECTING INFRASTRUCTURE	⊙ Tunnel	⊕ Dust Monitoring Station

COPYRIGHT PROTECTS THIS PUBLICATION. EXCEPT FOR PURPOSES PERMITTED BY THE COPYRIGHT ACT, REPRODUCTION BY WHATEVER MEANS IS PROHIBITED WITHOUT THE PRIOR WRITTEN PERMISSION OF Aurizon Network Pty Ltd. ENQUIRIES SHOULD BE ADDRESSED TO MANAGER CIVIL ENGINEERING, Aurizon Network Pty Ltd, GPO BOX 456, BRISBANE 4001.

SCALES SHOWN ARE FOR AN A1 SIZE ORIGINAL DRAWING

ALTERATIONS		
1	GENERAL UPDATE & NEW TITLE BLOCK	S.P. 08/18
2	NO INFRASTRUCTURE CHANGES	M.McK 06/19
3	NO INFRASTRUCTURE CHANGES	M.McK 11/19
4	NO INFRASTRUCTURE CHANGES	J.N. 06/20
5	NO INFRASTRUCTURE CHANGES	J.N. 12/20
6	NO INFRASTRUCTURE CHANGES	J.N. 06/21
7	NO INFRASTRUCTURE CHANGES	J.N. 12/21
8	NO INFRASTRUCTURE CHANGES	J.N. 06/22

DESIGNED	S.PASCOE	REVIEWED
1	CHECKED	M.McKINLEY
2	DRAWN	S.PASCOE
3	CHECKED	M.McKINLEY
4	PREPARED	
5		
6		
7		
8		




Aurizon Network Pty Ltd - ACN 132 181 116

NETWORK OWNERSHIP DIAGRAM  
**GOONYELLA SYSTEM**  
PORTS - JUKAN  
SCHEMATIC

FILE No. \_\_\_\_\_

DRAWING NUMBER	ISSUE
CNA-0011	8

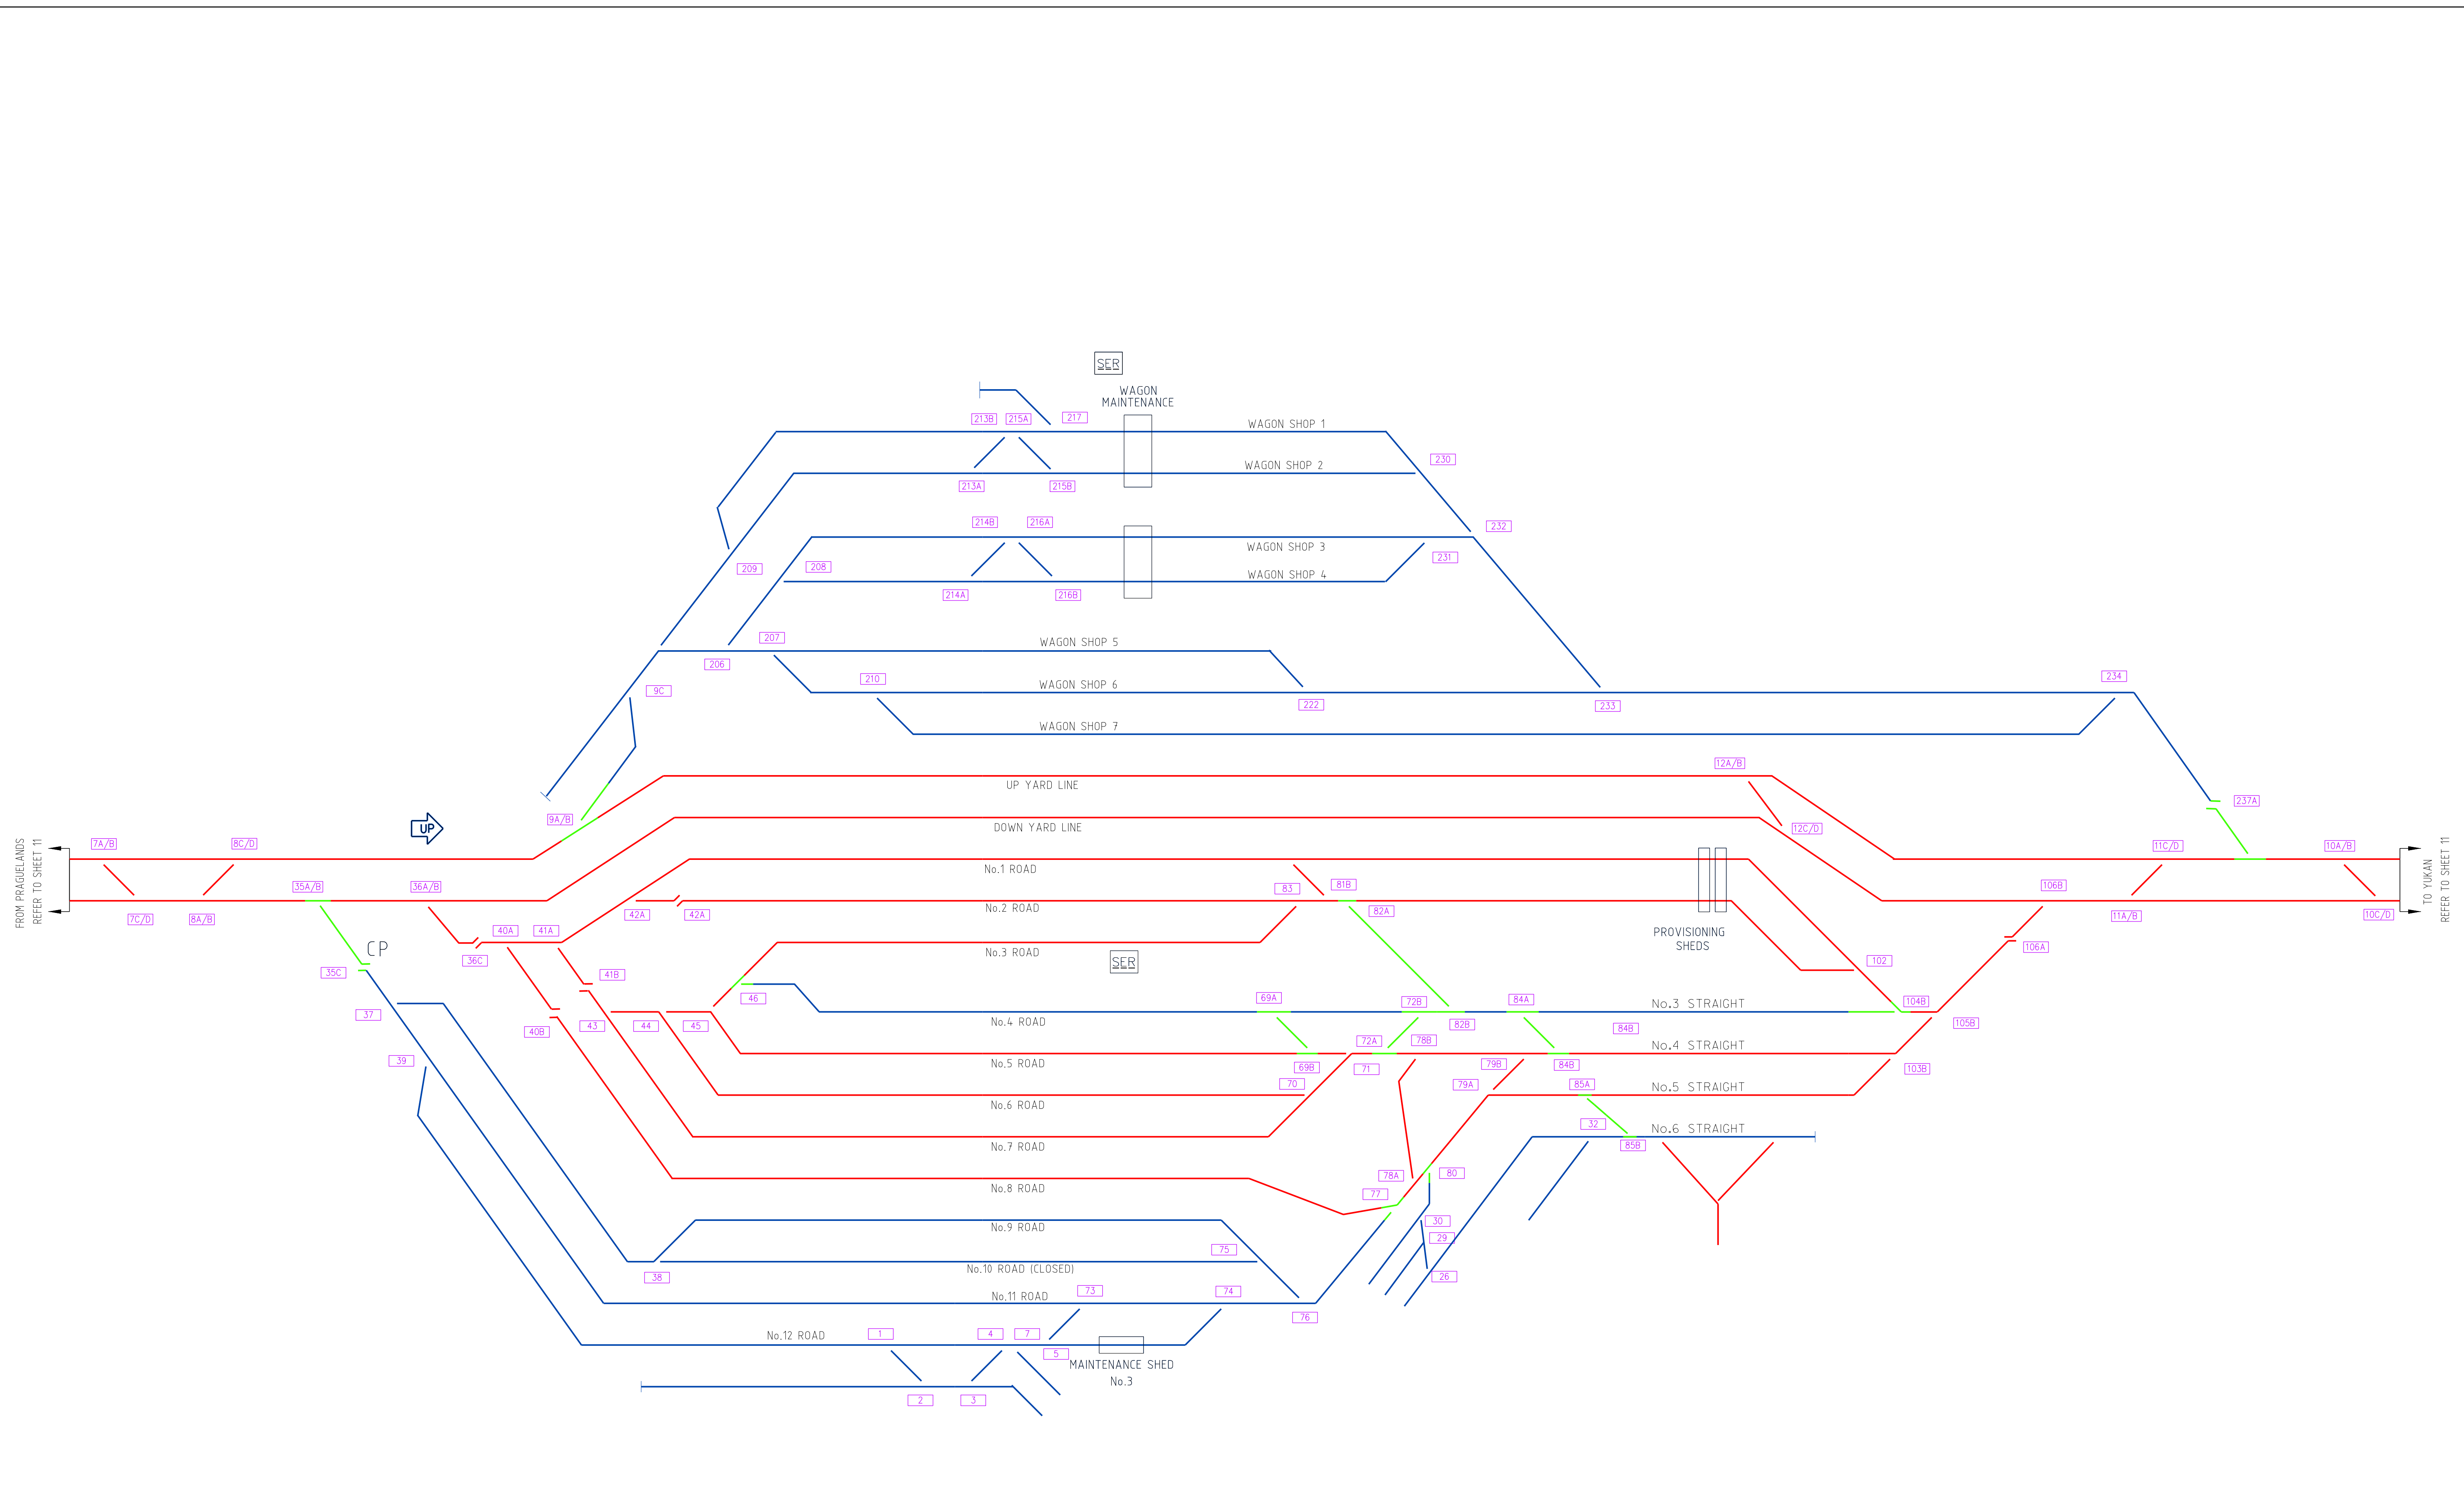

Aurizon Network Pty Ltd shall own and provide access across turnouts and other connecting infrastructure to Third Party and Aurizon Operations owner assets.

JUNE 2022 UPDATE

AURIZON NETWORK OWNED ASSET	OTHER AURIZON OWNED ASSET	QUEENSLAND RAIL OWNED ASSET	AURIZON OPERATIONS OWNED ASSET	THIRD PARTY OWNED ASSET	REDUNDANT AURIZON NETWORK ASSET	CONNECTING INFRASTRUCTURE
Loadout	Weighbridge	Unloader	Bridge	Road Over Rail	Road Under Rail	Tunnel
Diamond Crossing	Catch Points	Open Level Crossing	Dragging Equip Detector	Hot Wheel/Bearing Detector	Wheel Impact Load Detector	Dust Monitoring Station

COPYRIGHT PROTECTS THIS PUBLICATION. EXCEPT FOR PURPOSES PERMITTED BY THE COPYRIGHT ACT, REPRODUCTION BY WHATEVER MEANS IS PROHIBITED WITHOUT THE PRIOR WRITTEN PERMISSION OF Aurizon Network Pty Ltd. ENQUIRIES SHOULD BE ADDRESSED TO MANAGER CIVIL ENGINEERING, Aurizon Network Pty Ltd, GPO BOX 456, BRISBANE 4001.

SCALES SHOWN ARE FOR AN A1 SIZE ORIGINAL DRAWING

ALTERATIONS			DESIGNED	S.PASCOE	REVIEWED
9	NO INFRASTRUCTURE CHANGES	J.N.	06/22	CHECKED	M.McKINLEY
2	CATCH POINTS REMOVED 103A, 104A & 105A	M.McK	11/18	DRAWN	S.PASCOE
3	NO INFRASTRUCTURE CHANGES	M.McK	06/19	CHECKED	M.McKINLEY
4	NO INFRASTRUCTURE CHANGES	M.McK	11/19	PREPARED	
5	NO INFRASTRUCTURE CHANGES	J.N.	06/20		
6	NO INFRASTRUCTURE CHANGES	J.N.	12/20		
7	NO INFRASTRUCTURE CHANGES	J.N.	06/21		
8	CROSSOVER RELOCATION	J.N.	12/21		

<p>--- J. STEVENSON --- 27/05/22</p> <p>--- TEAM LEADER ASSET SYSTEMS --- DATE</p> <p>APPROVED</p>	<p>--- J. NILON --- 27/05/22</p> <p>--- N/A ---</p>	<p>--- D. HELLER --- 30/05/22</p> <p>--- MGR ASSET DATA &amp; ASSURANCE --- DATE</p>
--	---	--




Aurizon Network Pty Ltd - ACN 132 181 116

NETWORK OWNERSHIP DIAGRAM

**GOONYELLA SYSTEM**

JILALAN SCHEMATIC

FILE No.	DRAWING NUMBER	ISSUE
	CNA-0012	9

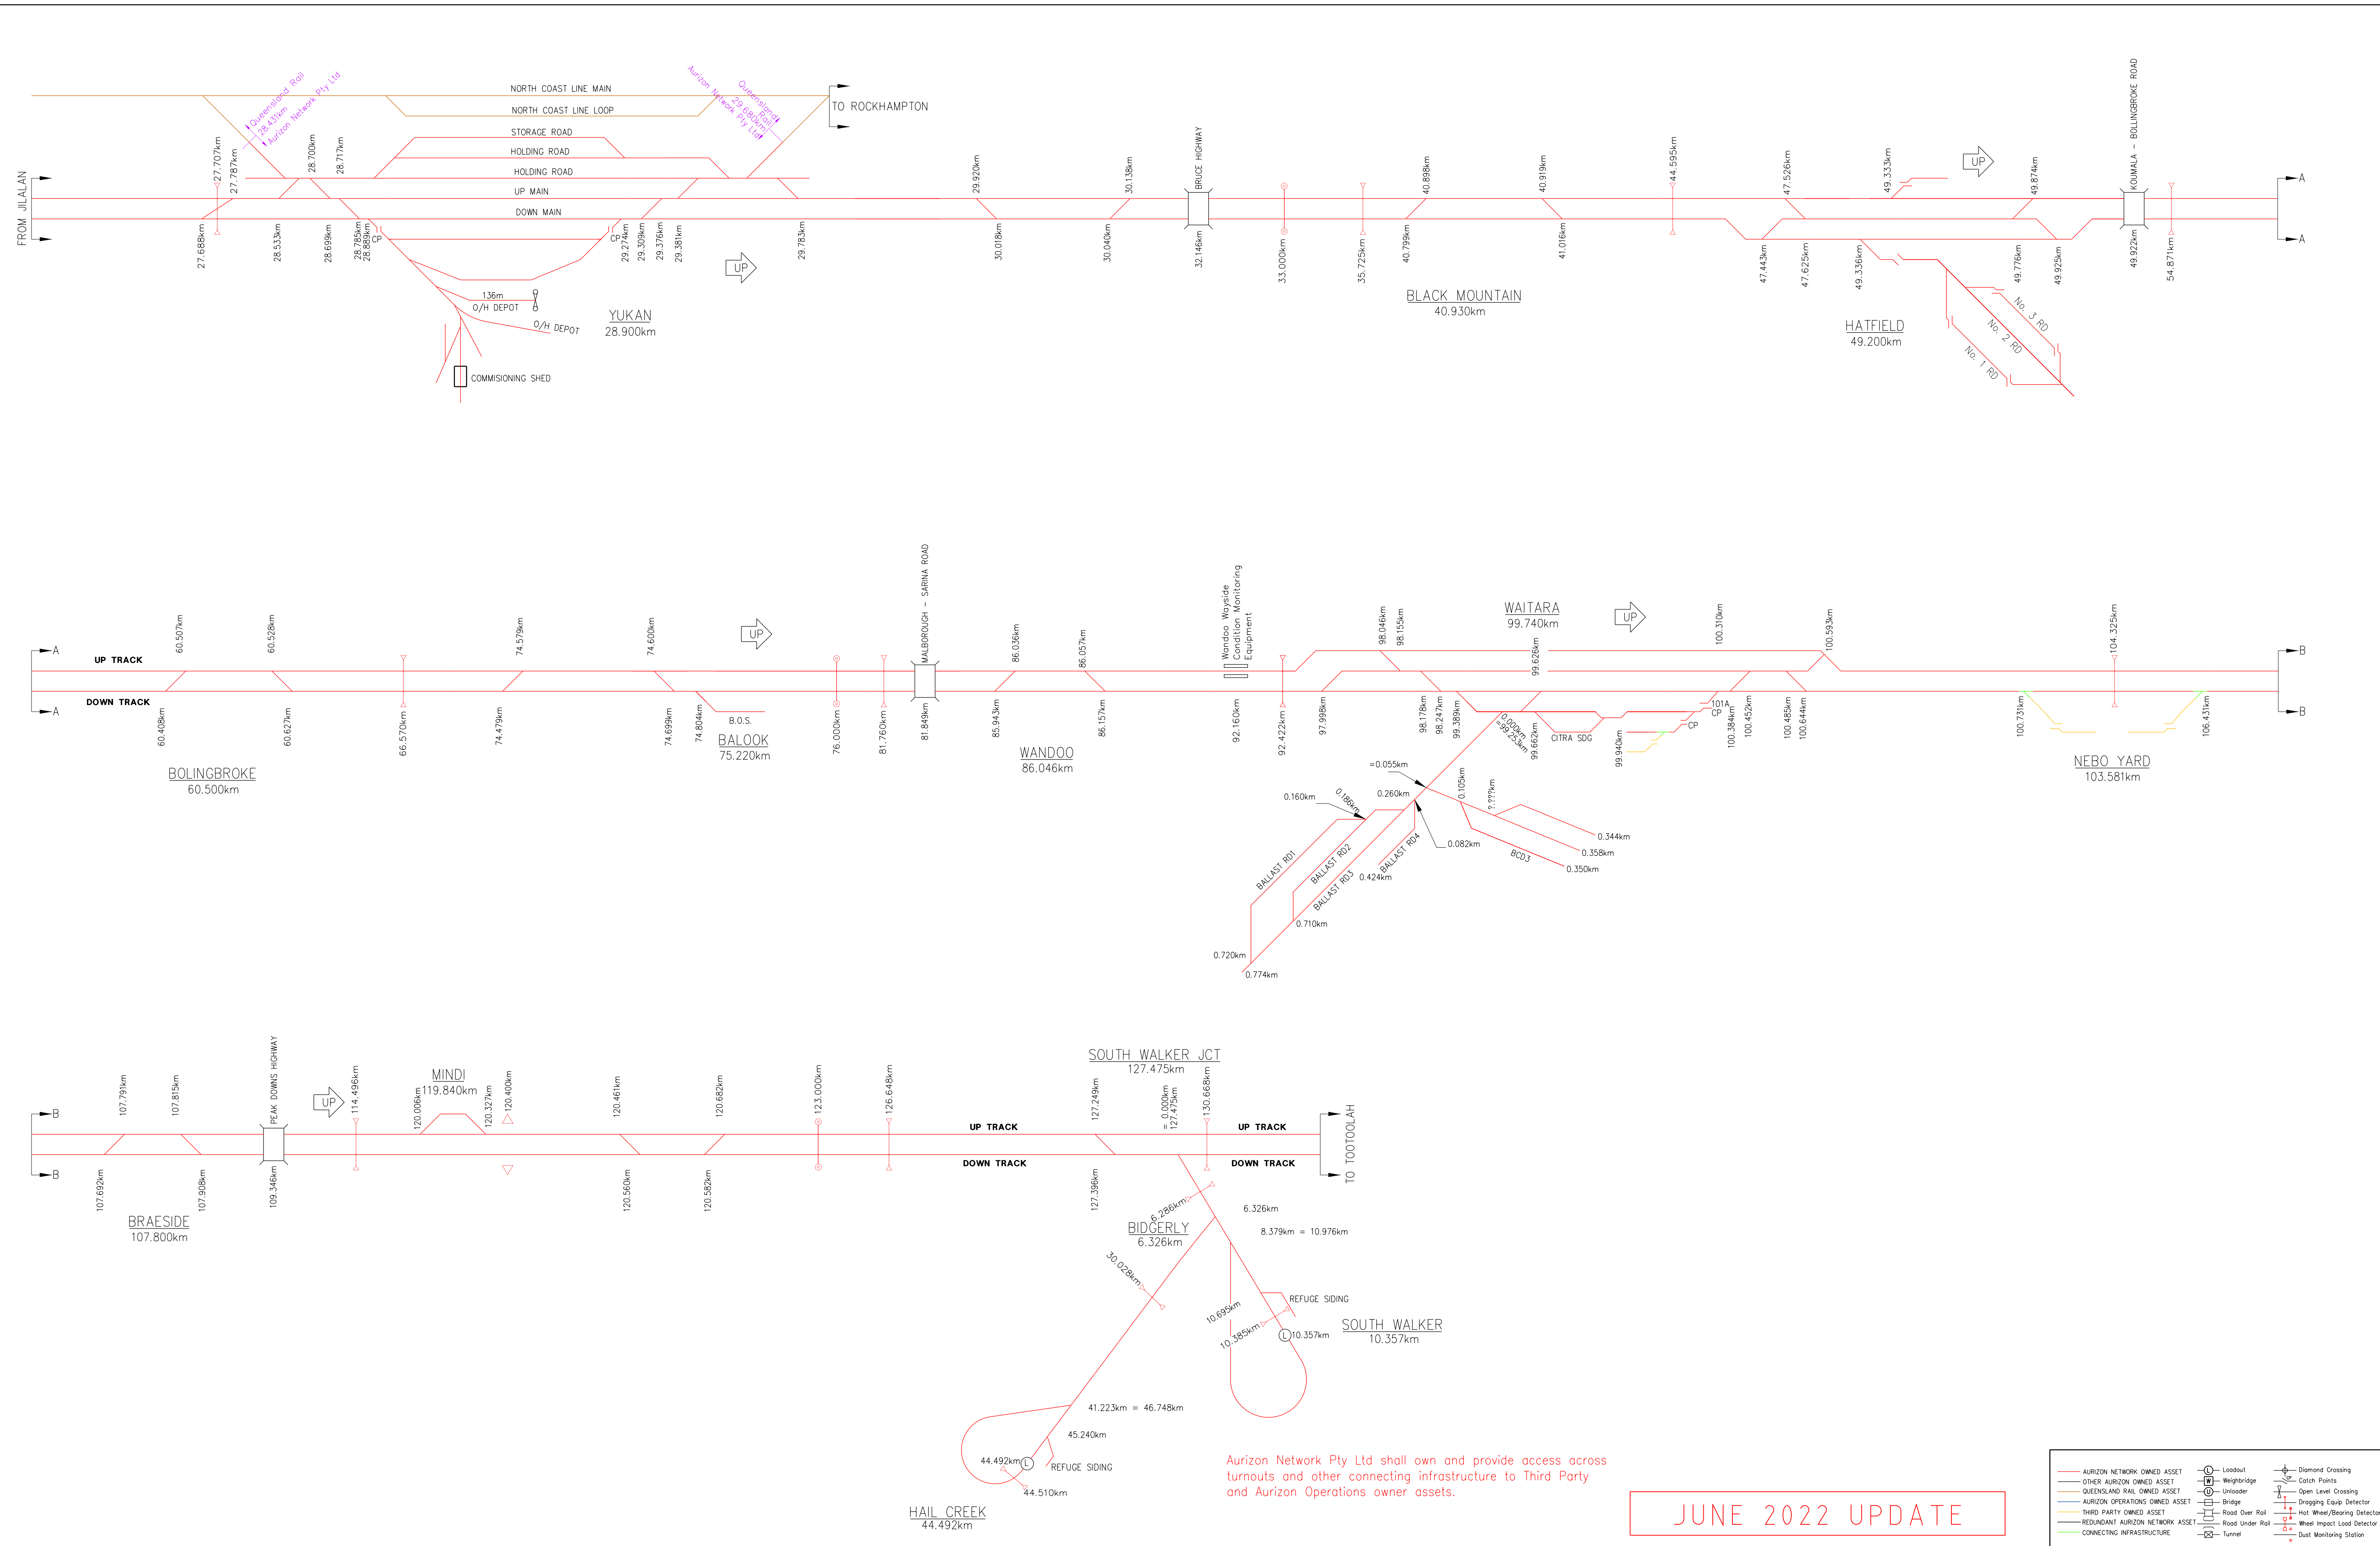

Aurizon Network Pty Ltd shall own and provide access across turnouts and other connecting infrastructure to Third Party and Aurizon Operations owner assets.

JUNE 2022 UPDATE

COPYRIGHT PROTECTS THIS PUBLICATION. EXCEPT FOR PURPOSES PERMITTED BY THE COPYRIGHT ACT, REPRODUCTION BY WHATEVER MEANS IS PROHIBITED WITHOUT THE PRIOR WRITTEN PERMISSION OF Aurizon Network Pty Ltd. ENQUIRIES SHOULD BE ADDRESSED TO MANAGER CIVIL ENGINEERING, Aurizon Network Pty Ltd, GPO BOX 456, BRISBANE 4001.

SCALES SHOWN ARE FOR AN A1 SIZE ORIGINAL DRAWING

ALTERATIONS			DESIGNED	S.PASCOE	REVIEWED
9	NO INFRASTRUCTURE CHANGES	J.N. 06/22	CHECKED	M.MCKINLEY	
2	TURNOUT REMOVAL YUKAN	M.McK 11/18			
3	NO INFRASTRUCTURE CHANGES	M.McK 06/19	DRAWN	S.PASCOE	
4	NO INFRASTRUCTURE CHANGES	M.McK 06/19	CHECKED	M.MCKINLEY	
5	NO INFRASTRUCTURE CHANGES	J.N. 06/20	PREPARED		
6	NO INFRASTRUCTURE CHANGES	J.N. 12/20			
7	NO INFRASTRUCTURE CHANGES	J.N. 06/21			
8	NO INFRASTRUCTURE CHANGES	J.N. 12/21			

DATE	BY	DESCRIPTION
27/05/22	J. STEVENSON	TEAM LEADER ASSET SYSTEMS DATE
27/05/22	J. NILON	
30/05/22	D. HELLYER	MGR ASSET DATA & ASSURANCE DATE






Aurizon Network Pty Ltd - ACN 132 181 116

NETWORK OWNERSHIP DIAGRAM  
**GOONYELLA SYSTEM**  
YUKAN - HAIL CREEK  
SCHEMATIC

FILE No.	DRAWING NUMBER	ISSUE
	CNA-0013	9



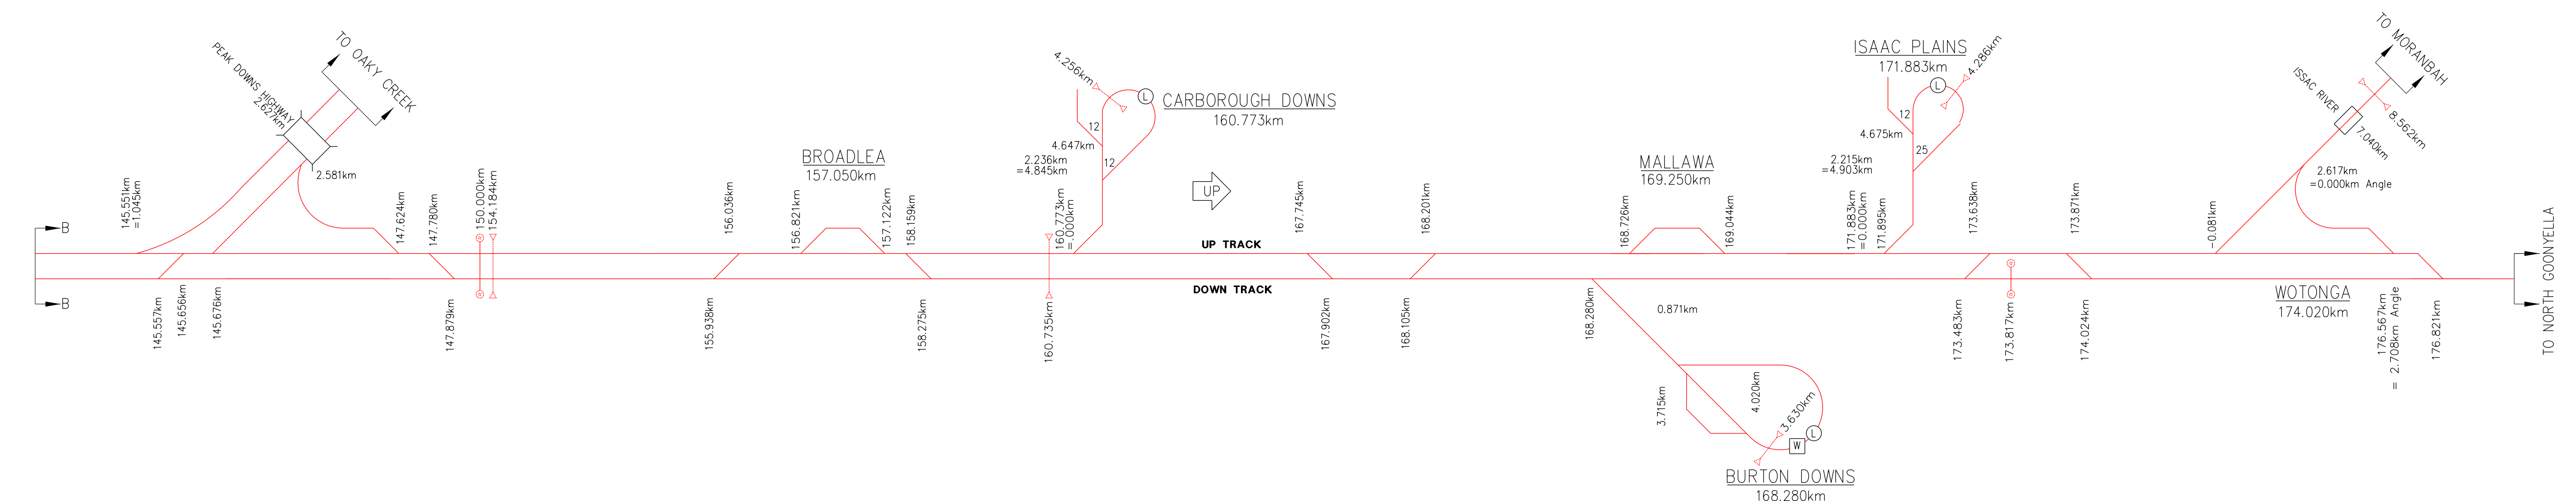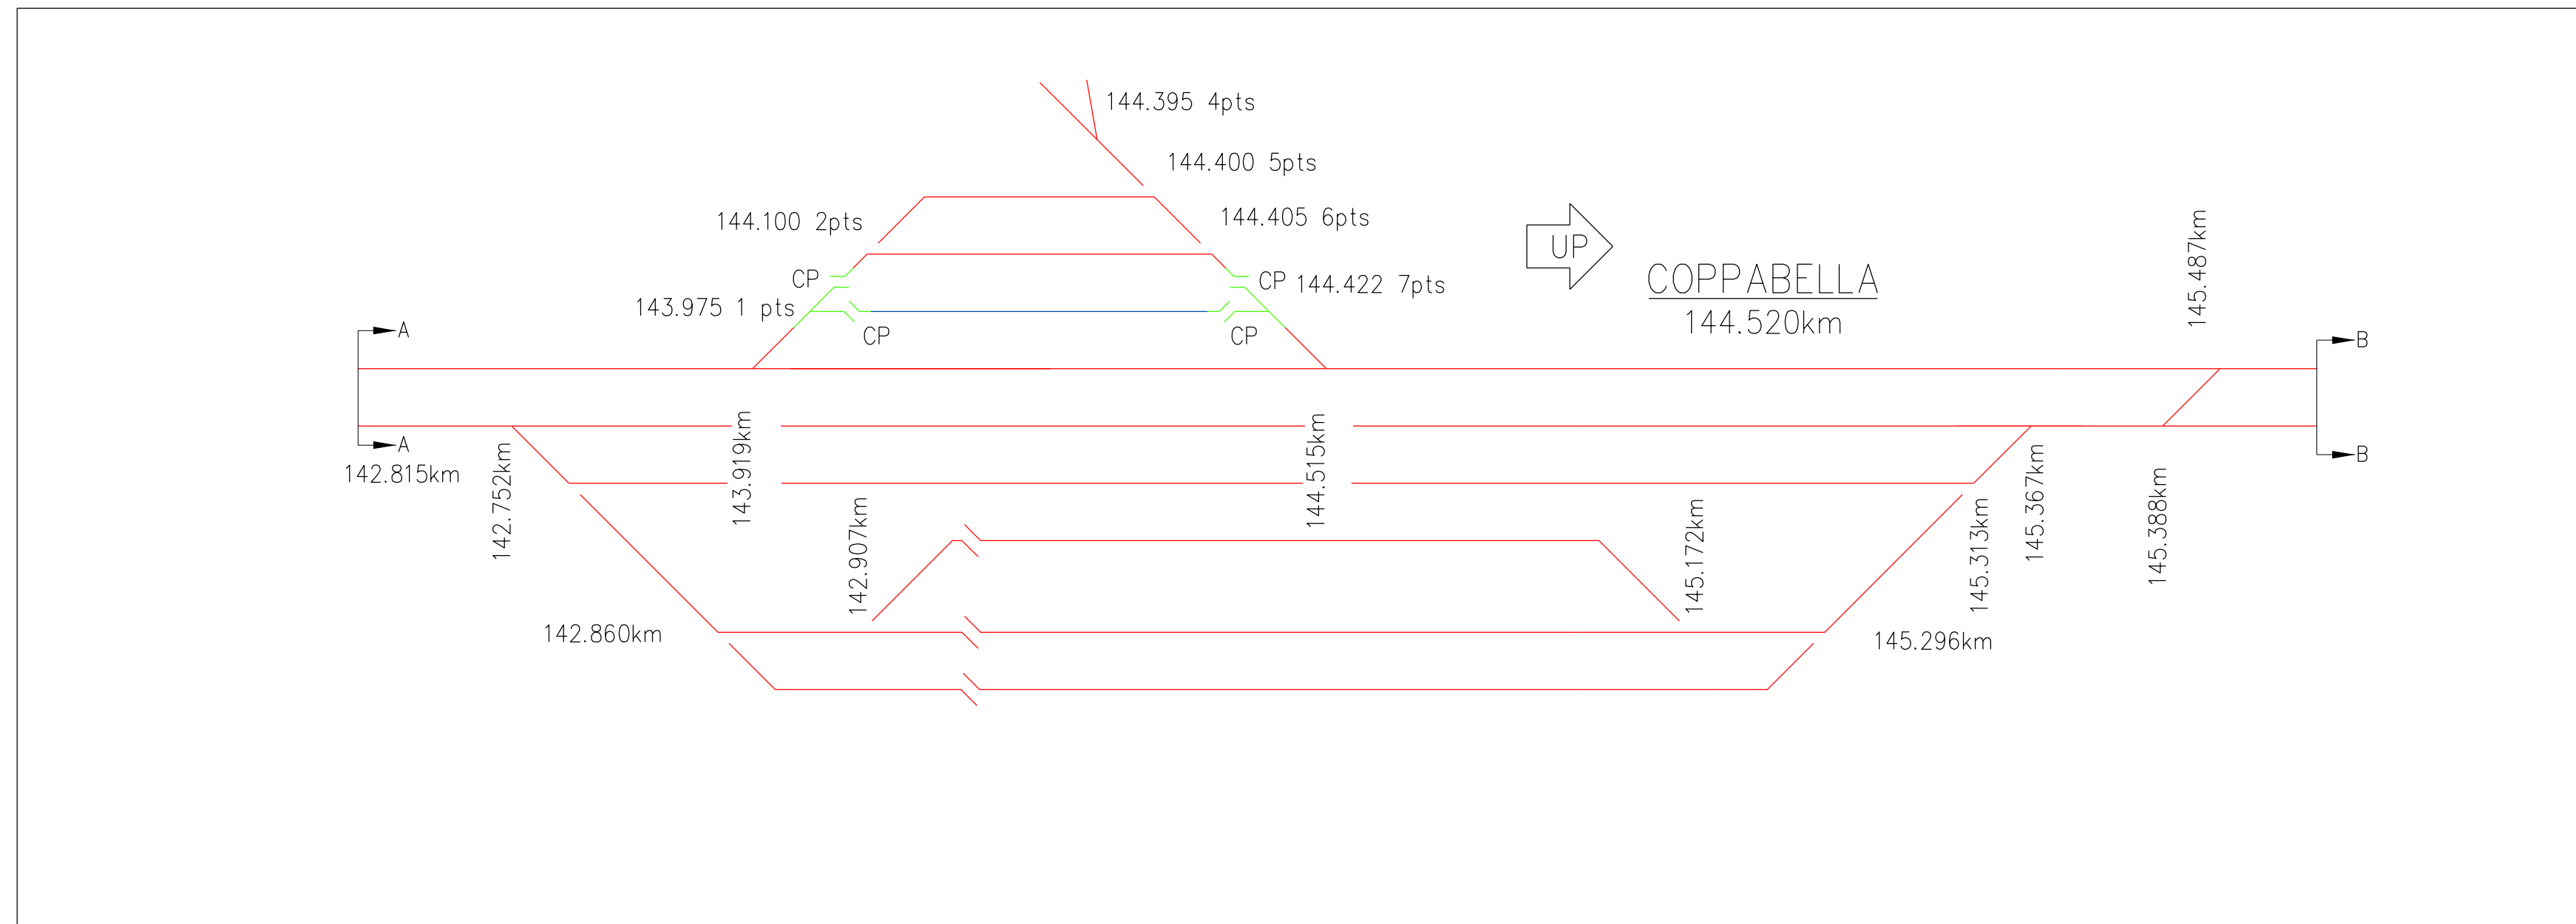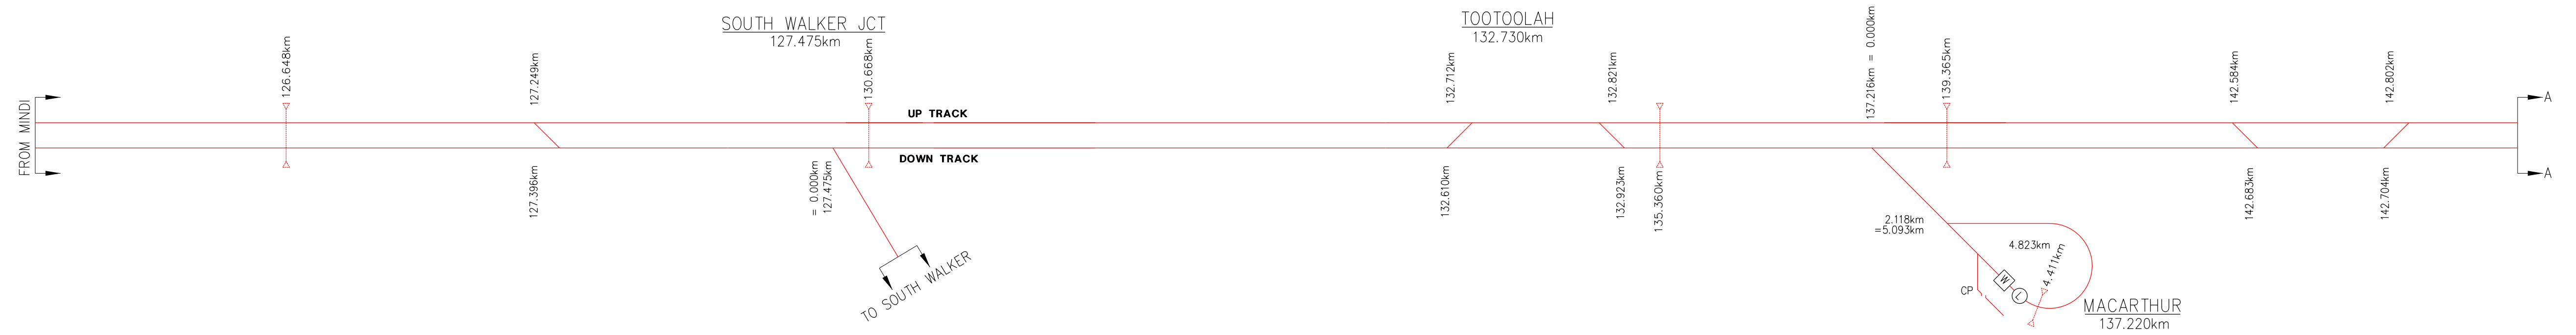

Aurizon Network Pty Ltd shall own and provide access across turnouts and other connecting infrastructure to Third Party and Aurizon Operations owner assets.

JUNE 2022 UPDATE

AURIZON NETWORK OWNED ASSET	Loadout	Diamond Crossing
OTHER AURIZON OWNED ASSET	Weighbridge	Cash Points
QUEENSLAND RAIL OWNED ASSET	Unloader	Span Level Crossing
AURIZON OPERATIONS OWNED ASSET	Bridge	Dragging Equip Detector
THIRD PARTY OWNED ASSET	Road Over Rail	Hot Wheel/Bearing Detector
REDUNDANT AURIZON NETWORK ASSET	Road Under Rail	Wheel Impact Load Detector
CONNECTING INFRASTRUCTURE	Tunnel	Dust Monitoring Station

COPYRIGHT PROTECTS THIS PUBLICATION. EXCEPT FOR PURPOSES PERMITTED BY THE COPYRIGHT ACT, REPRODUCTION BY WHATEVER MEANS IS PROHIBITED WITHOUT THE PRIOR WRITTEN PERMISSION OF Aurizon Network Pty Ltd. ENQUIRIES SHOULD BE ADDRESSED TO MANAGER CIVIL ENGINEERING, Aurizon Network Pty Ltd, GPO BOX 456, BRISBANE 4001.

SCALES SHOWN ARE FOR AN A1 SIZE ORIGINAL DRAWING

ALTERATIONS			
1	GENERAL UPDATE & NEW TITLE BLOCK	S.P.	08/18
2	NO INFRASTRUCTURE CHANGES	M.McK	06/19
3	NO INFRASTRUCTURE CHANGES	M.McK	11/19
4	NO INFRASTRUCTURE CHANGES	J.N.	06/20
5	NO INFRASTRUCTURE CHANGES	J.N.	12/20
6	NO INFRASTRUCTURE CHANGES	J.N.	06/21
7	NO INFRASTRUCTURE CHANGES	J.N.	12/21
8	NO INFRASTRUCTURE CHANGES	J.N.	06/22

DESIGNED	S.PASCOE	REVIEWED
1	CHECKED	M.McKINLEY
2	DRAWN	S.PASCOE
3	CHECKED	M.McKINLEY
4	PREPARED	
5	CHECKED	J.NILON 27/05/22
6		D.HELLYER 30/05/22
7		
8		



Aurizon Network Pty Ltd - ACN 132 181 116

NETWORK OWNERSHIP DIAGRAM


**GOONYELLA SYSTEM**

MINDI - WOTONGA

SCHEMATIC

FILE No. \_\_\_\_\_

DRAWING NUMBER	ISSUE
CNA-0014	8

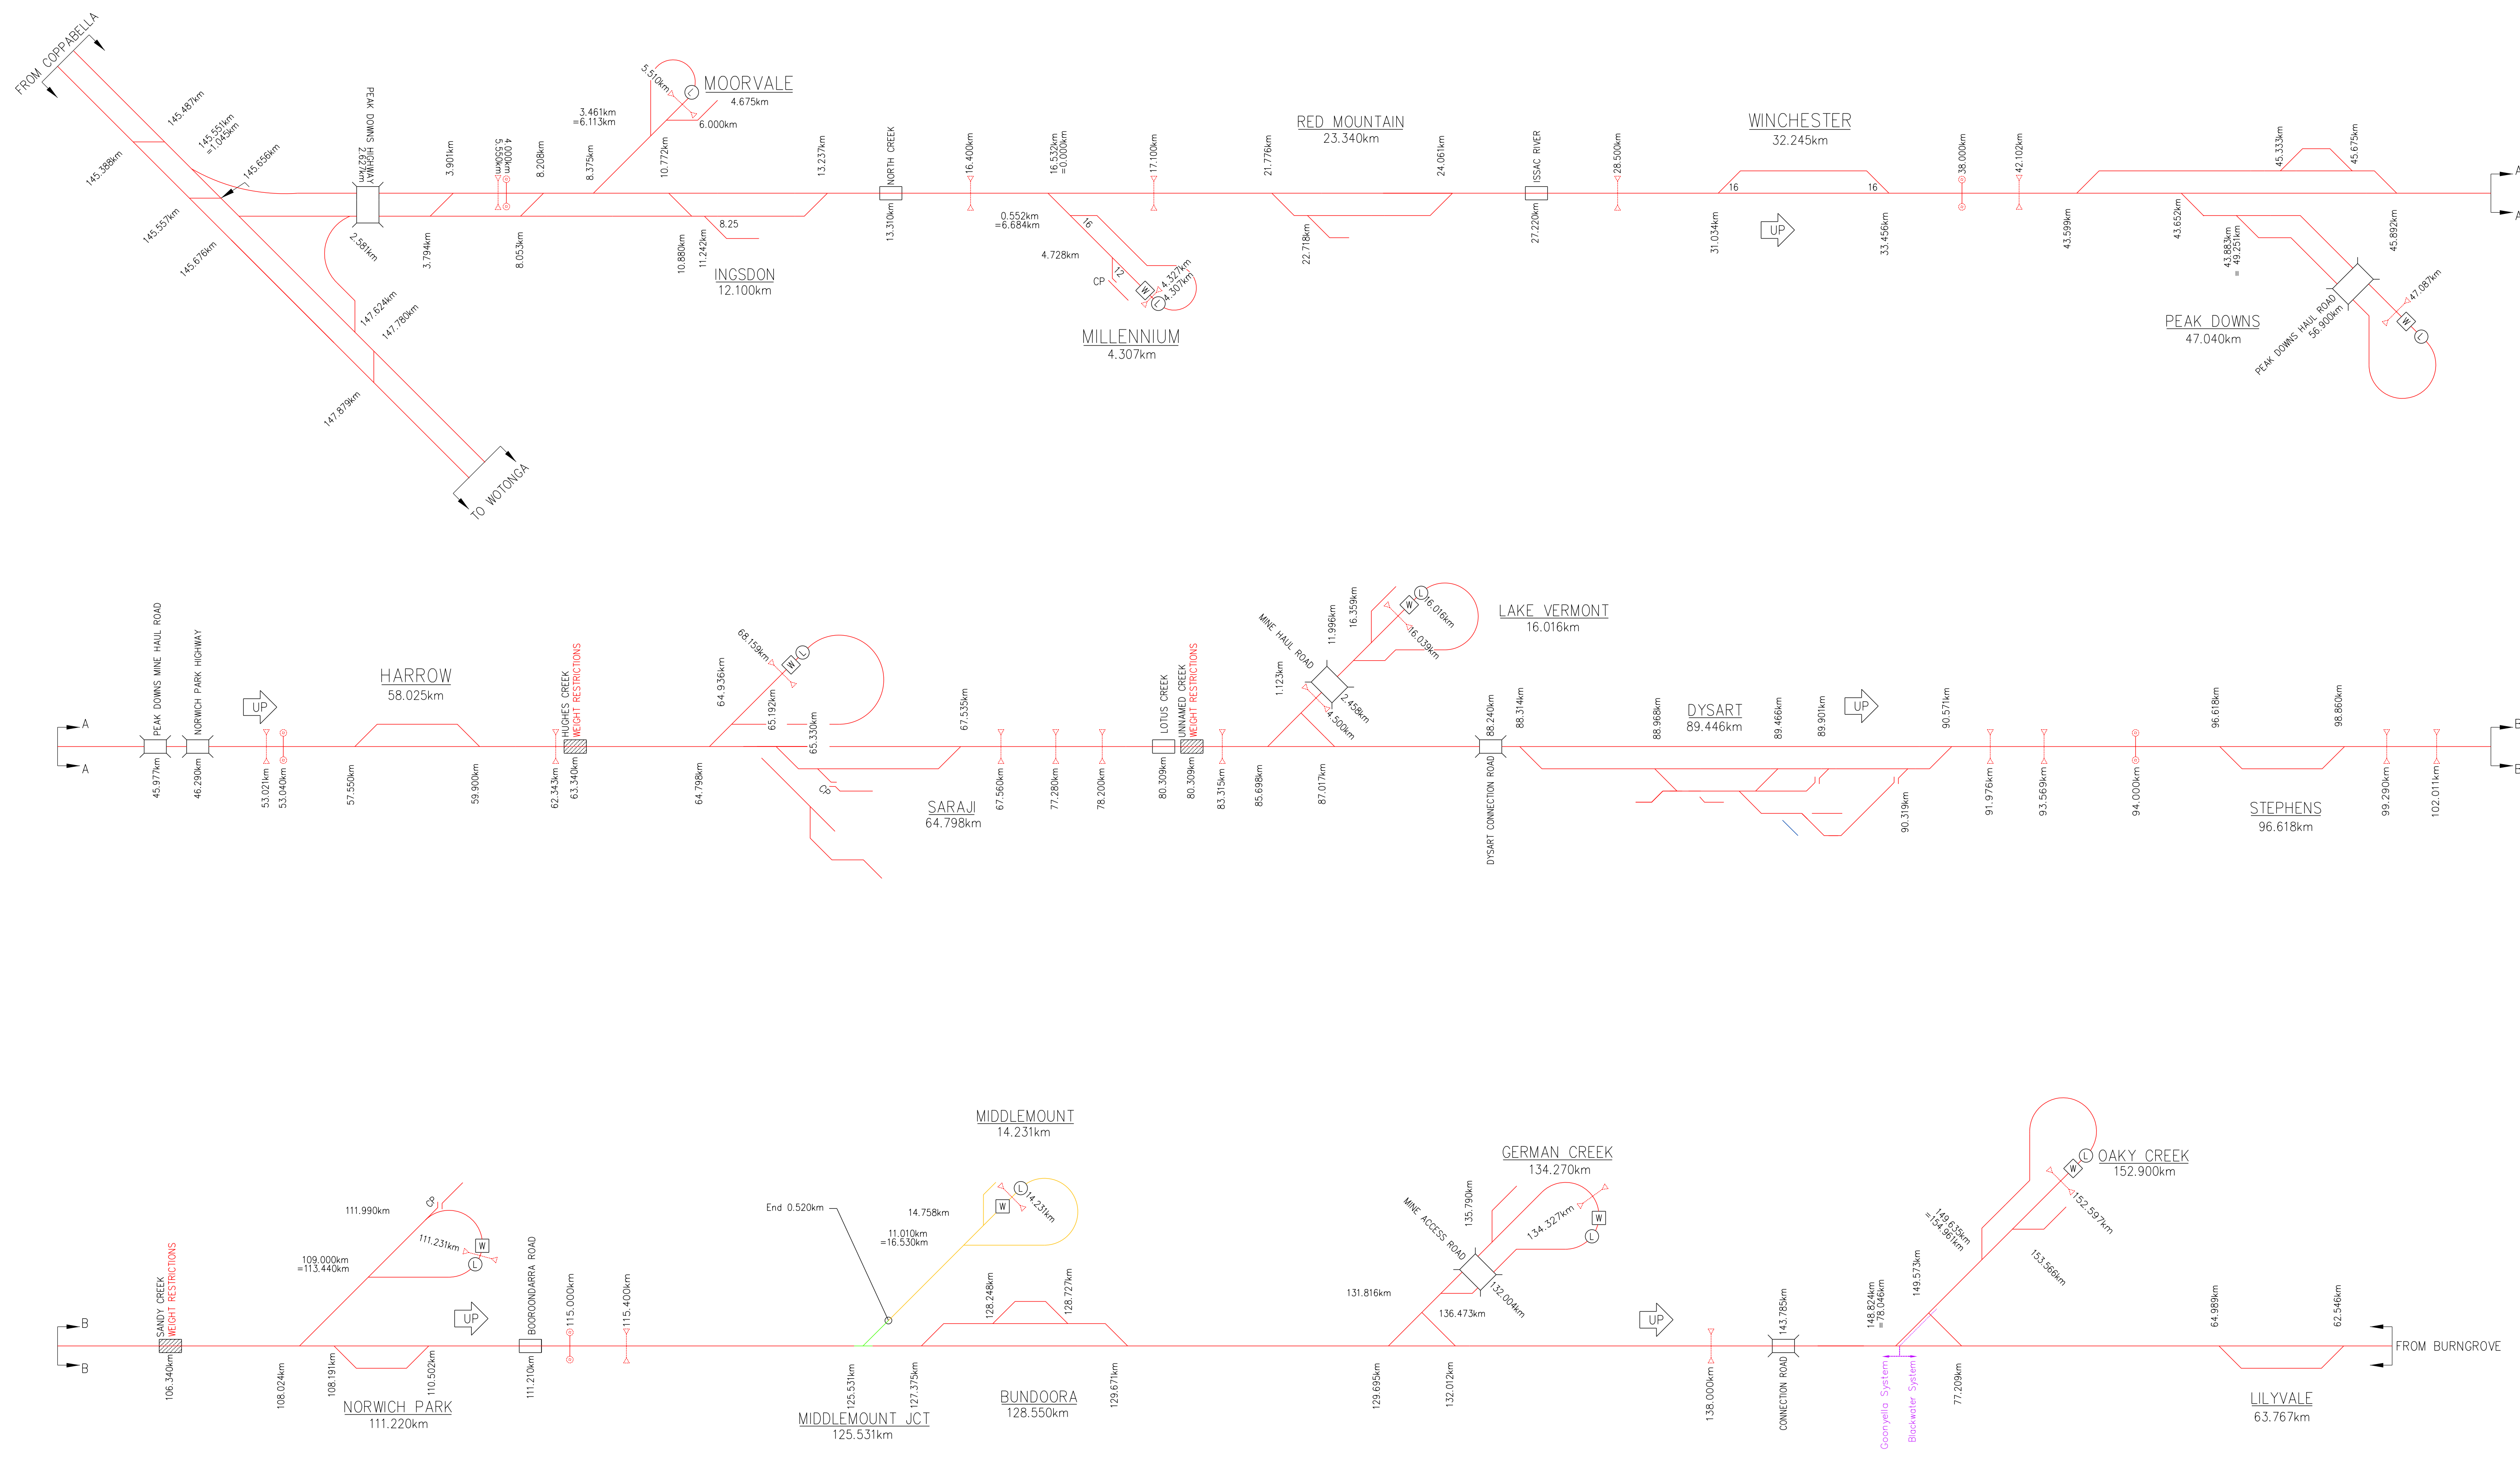

Aurizon Network Pty Ltd shall own and provide access across turnouts and other connecting infrastructure to Third Party and Aurizon Operations owner assets.

JUNE 2022 UPDATE

AURIZON NETWORK OWNED ASSET	Loadout	Diamond Crossing
OTHER AURIZON OWNED ASSET	Weighbridge	Cash Points
QUEENSLAND RAIL OWNED ASSET	Unloader	Span Level Crossing
AURIZON OPERATIONS OWNED ASSET	Bridge	Dragging Equip Detector
THIRD PARTY OWNED ASSET	Road Over Rail	Hot Wheel/Bearing Detector
REDUNDANT AURIZON NETWORK ASSET	Road Under Rail	Wheel Impact Load Detector
CONNECTING INFRASTRUCTURE	Tunnel	Dust Monitoring Station

COPYRIGHT PROTECTS THIS PUBLICATION. EXCEPT FOR PURPOSES PERMITTED BY THE COPYRIGHT ACT, REPRODUCTION BY WHATEVER MEANS IS PROHIBITED WITHOUT THE PRIOR WRITTEN PERMISSION OF Aurizon Network Pty Ltd. ENQUIRIES SHOULD BE ADDRESSED TO MANAGER CIVIL ENGINEERING, Aurizon Network Pty Ltd, GPO BOX 456, BRISBANE 4001.

SCALES SHOWN ARE FOR AN A1 SIZE ORIGINAL DRAWING

ALTERATIONS		
1	GENERAL UPDATE & NEW TITLE BLOCK	S.P. 08/18
2	NO INFRASTRUCTURE CHANGES	M.McK 06/19
3	NO INFRASTRUCTURE CHANGES	M.McK 11/19
4	NO INFRASTRUCTURE CHANGES	J.N. 06/20
5	DYSART TURNOUTS REMOVED	J.N. 12/20
6	NO INFRASTRUCTURE CHANGES	J.N. 06/21
7	NO INFRASTRUCTURE CHANGES	J.N. 12/21
8	NO INFRASTRUCTURE CHANGES	J.N. 06/22

DESIGNED	S.PASCOE	REVIEWED
CHECKED	M.McKINLEY	J. STEVENSON 27/05/22
DRAWN	S.PASCOE	TEAM LEADER ASSET SYSTEMS DATE
CHECKED	M.McKINLEY	APPROVED
PREPARED	J.N.	
	J.N.	
	J.N.	
	J.N.	
	J.N.	


DESIGNED	S.PASCOE	REVIEWED
CHECKED	M.McKINLEY	J. STEVENSON 27/05/22
DRAWN	S.PASCOE	TEAM LEADER ASSET SYSTEMS DATE
CHECKED	M.McKINLEY	APPROVED
PREPARED	J.N.	
	J.N.	
	J.N.	
	J.N.	
	J.N.	



Aurizon Network Pty Ltd - ACN 132 181 116

NETWORK OWNERSHIP DIAGRAM  
**GOONYELLA SYSTEM**  
COPPABELLA - OAKY CREEK  
SCHEMATIC

FILE No.	DRAWING NUMBER	ISSUE
	CNA-0015	8

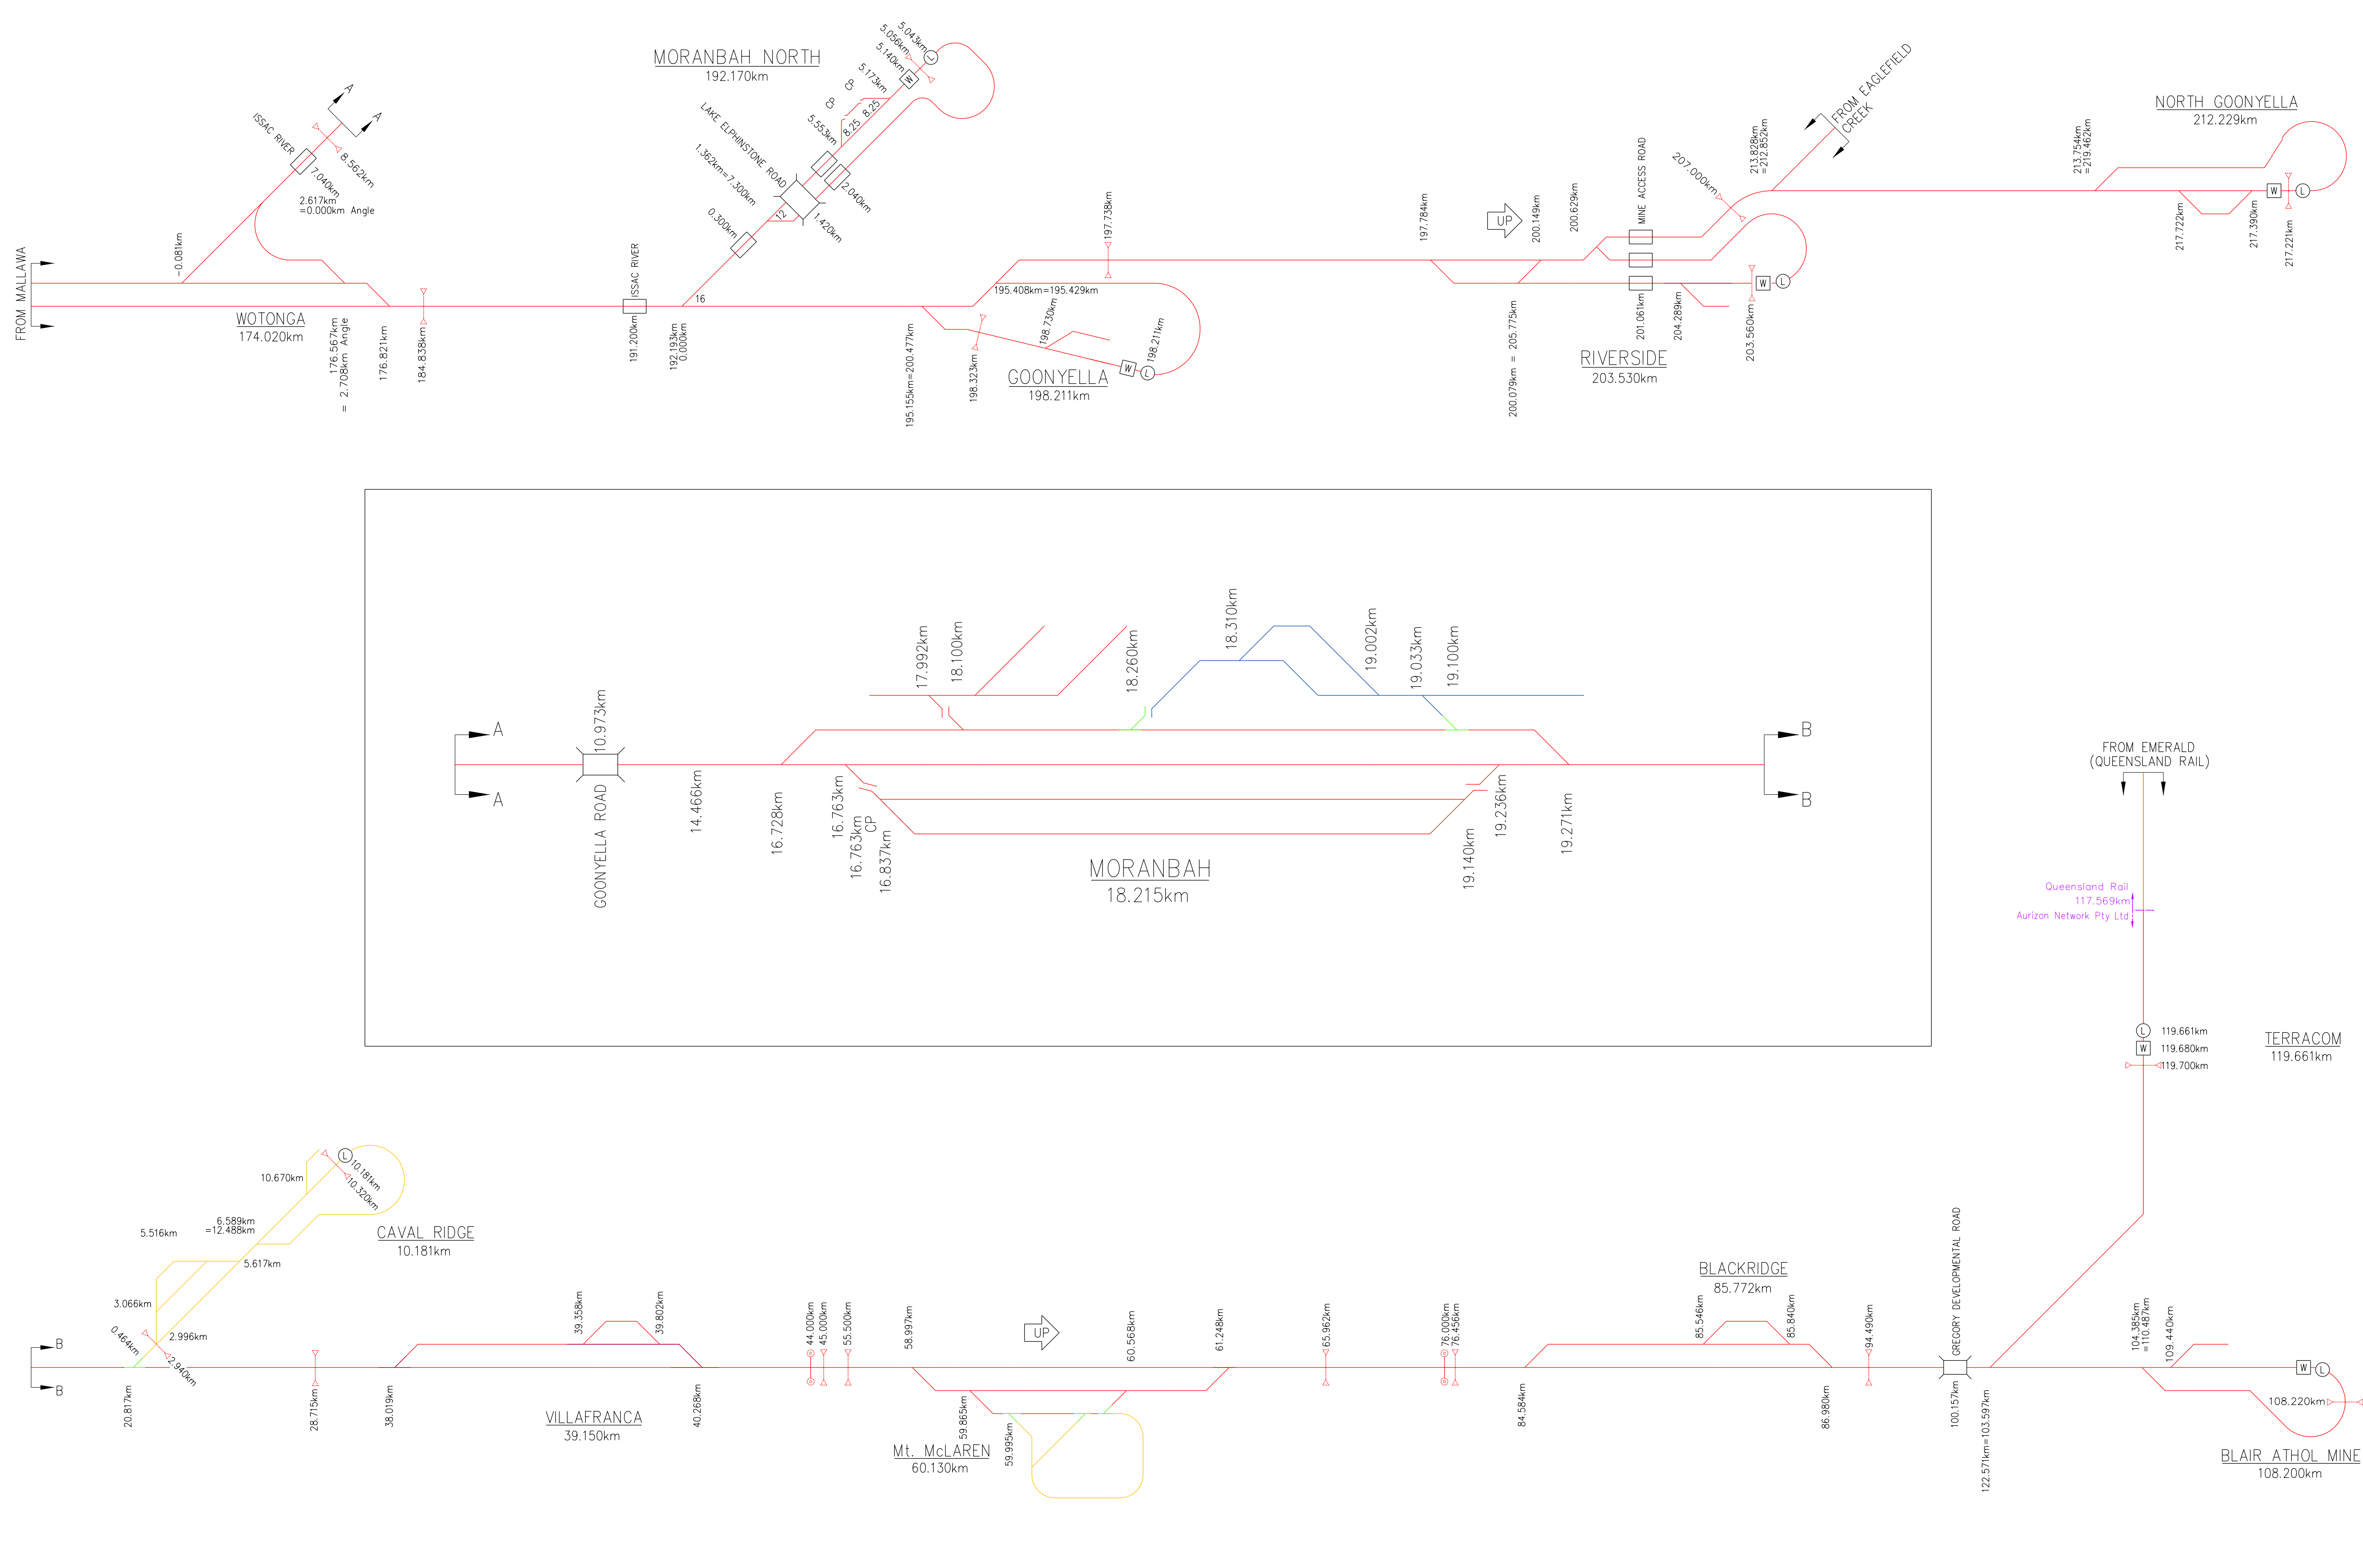

Aurizon Network Pty Ltd shall own and provide access across turnouts and other connecting infrastructure to Third Party and Aurizon Operations owner assets.

JUNE 2022 UPDATE

AURIZON NETWORK OWNED ASSET	Loadout	Diamond Crossing
OTHER AURIZON OWNED ASSET	Weighbridge	Caten Points
QUEENSLAND RAIL OWNED ASSET	Unloader	Span Level Crossing
AURIZON OPERATIONS OWNED ASSET	Bridge	Dragging Equip Detector
THIRD PARTY OWNED ASSET	Road Over Rail	Hot Wheel/Bearing Detector
REDUNDANT AURIZON NETWORK ASSET	Road Under Rail	Wheel Impact Load Detector
CONNECTING INFRASTRUCTURE	Tunnel	Dust Monitoring Station

COPYRIGHT PROTECTS THIS PUBLICATION. EXCEPT FOR PURPOSES PERMITTED BY THE COPYRIGHT ACT, REPRODUCTION BY WHATEVER MEANS IS PROHIBITED WITHOUT THE PRIOR WRITTEN PERMISSION OF Aurizon Network Pty Ltd. ENQUIRIES SHOULD BE ADDRESSED TO MANAGER CIVIL ENGINEERING, Aurizon Network Pty Ltd, GPO BOX 456, BRISBANE 4001.

SCALES SHOWN ARE FOR AN A1 SIZE ORIGINAL DRAWING

ALTERATIONS		
1	GENERAL UPDATE & NEW TITLE BLOCK	S.P. 08/18
2	NO INFRASTRUCTURE CHANGES	M.McK 06/19
3	NO INFRASTRUCTURE CHANGES	M.McK 11/19
4	NO INFRASTRUCTURE CHANGES	J.N. 06/20
5	NO INFRASTRUCTURE CHANGES	J.N. 12/20
6	NO INFRASTRUCTURE CHANGES	J.N. 06/21
7	NO INFRASTRUCTURE CHANGES	J.N. 12/21
8	NO INFRASTRUCTURE CHANGES	J.N. 06/22

DESIGNED	S.PASCOE	REVIEWED
1	CHECKED	M.McKINLEY
2	DRAWN	S.PASCOE
3	CHECKED	M.McKINLEY
4	PREPARED	
5		
6		
7		
8		



Aurizon Network Pty Ltd - ACN 132 181 116

NETWORK OWNERSHIP DIAGRAM  
**GOONYELLA SYSTEM**  
WOTONGA - MINES  
SCHEMATIC

FILE No.	DRAWING NUMBER	ISSUE
	CNA-0016	8