

AURIZON - NETWORK - INFRASTRUCTURE CHANGES

AURIZON - NETWORK - INFRASTRUCTURE CHANGES - 1st July 2022 - 6th December 2022

DRAWING	SHEET	ISSUE	STATION	KM	ICM #	CHANGE	REASON / DETAILS
CNA0001	1	10	-	-	-	No ownership changes have occurred to assets on this drawing.	Nil
CNA0002	2	10	Graham	31.295	-	Wheel Impact Load Detector added.	Nil
CNA0003	3	10	Gladstone	529.097 529.194 529.257	-	Turnout renewal 188B Turnout renewal 190 Turnout renewal 192	Turnouts TOS metrage changed -0.7m Turnouts TOS metrage changed +2.7m Turnouts TOS metrage changed -0.2m
CNA0004	4	13	Callemondah	534.190 535.900	-	Turnout renewals 228A/B, 283A/B & 283C/D Catch point removal 257A & 259A	Turnouts TOS metrage changed Asset no longer in use
CNA0005	5	9	Bajool	604.707	-	Turnout renewal 10A/B	Turnouts TOS metrage changed +30.0m
CNA0006	6	9	Wallaroo Wycarbah	115.705 38.656	-	Turnout renewal ER1.2A HBWD metrage changed	Turnouts TOS metrage changed -1.5m Nil
CNA0007	7	11	Curragh Kinrola	12.115 18.617	-	Weigher metrage changed	Nil
CNA0008	8	9	-	-	-	No ownership changes have occurred to assets on this drawing.	Nil
CNA0009	9	9	BRC yard	9.307	-	Mainline weigher added	Nil
CNA0010	10	10	Sonoma Aberdeen Newlands	84.748 38.102 152.089	-	Turnout renewal 7A HBWD added weigher metrage changed	Turnouts TOS metrage changed -1.9m Nil Nil
CNA0011	11	9	-	-	-	No ownership changes have occurred to assets on this drawing.	Nil
CNA0012	12	10	-	-	-	No ownership changes have occurred to assets on this drawing.	Nil
CNA0013	13	10	Waitara Black Mountain Balook Mindi South Walker	100.384 33.950 76.811 123.021 10.403	-	Catch point removal HBWD metrage changed HBWD metrage changed HBWD metrage changed Weigher added	Asset no longer in use Nil Nil Nil Nil
CNA0014	14	9	Macarthur Coppabella	4.389 150.623	-	Weigher metrage added HBWD metrage changed	Nil
CNA0015	15	9	Moorvale Moorvale Winchester Harrow Dysart Norwich Park	5.536 5.244 38.021 53.011 94.172 115.370	-	Weigher added HBWD metrage changed HBWD metrage changed HBWD metrage changed HBWD metrage changed HBWD metrage changed	Nil
CNA0016	16	9	Villafranca Mt. McLaren Blair Athol	28.728 65.990 108.254	-	HBWD added HBWD metrage changed Weigher metrage added	Nil

Aurizon Network Pty Ltd shall own and provide access across turnouts and other connecting infrastructure to Third Party and Aurizon Operations owner assets.

DECEMBER 2022 UPDATE

AURIZON NETWORK OWNED ASSET	Loadout	Diamond Crossing
OTHER AURIZON OWNED ASSET	Weightbridge	Catch Points
QUEENSLAND RAIL OWNED ASSET	Unloader	Open Level Crossing
AURIZON OPERATIONS OWNED ASSET	Bridge	Dropping Equip. Detector
THIRD PARTY OWNED ASSET	Road Over Rail	Hot Wheel/Bearing Detector
REDUNDANT AURIZON NETWORK ASSET	Road Under Rail	Wheel Impact Load Detector
CONNECTING INFRASTRUCTURE	Tunnel	Dust Monitoring Station

COPYRIGHT PROTECTS THIS PUBLICATION. EXCEPT FOR PURPOSES PERMITTED BY THE COPYRIGHT ACT, REPRODUCTION BY WHATEVER MEANS IS PROHIBITED WITHOUT THE PRIOR WRITTEN PERMISSION OF Aurizon Network Pty Ltd. ENQUIRIES SHOULD BE ADDRESSED TO MANAGER CIVIL ENGINEERING, Aurizon Network Pty Ltd, GPO BOX 456, BRISBANE 4001.

SCALES SHOWN ARE FOR AN A1 SIZE ORIGINAL DRAWING

ALTERATIONS	DESIGNED	S.PASCOE	REVIEWED
2 INFRASTRUCTURE CHANGES JANUARY/19 TO JUNE/19	M.McK	06/19	CHECKED
3 INFRASTRUCTURE CHANGES JULY/19 TO DECEMBER/19	M.McK	22/19	DRAWN
4 TURNOUT REMOVALS	M.McK	01/20	CHECKED
5 INFRASTRUCTURE CHANGES JULY/20 TO DECEMBER/20	J.N.	12/20	PREPARED
6 INFRASTRUCTURE CHANGES JANUARY/21 TO JUNE/21	J.N.	06/21	CHECKED
7 INFRASTRUCTURE CHANGES JUNE/21 TO DECEMBER/21	J.N.	12/21	CHECKED
8 INFRASTRUCTURE CHANGES DECEMBER/21 TO JUNE/22	J.N.	06/22	CHECKED
9 INFRASTRUCTURE CHANGES JULY/22 TO DECEMBER/22	J.Z.	12/22	CHECKED


DESIGNED	S.PASCOE	REVIEWED	Jeremy Stevenson 08/12/2022
DRAWN	S.PASCOE	TEAM LEADER ASSET SYSTEMS DATE	
CHECKED	M.McKINLEY	APPROVED	
DESIGNED	J. ZHANG 07/12/22	REVIEWED	Drew Holger 09/12/2022
DESIGNED	N/A	REVIEWED	MGR ASSET DATA & ASSURANCE DATE



Aurizon Network Pty Ltd - ACN 132 181 116

NETWORK OWNERSHIP DIAGRAM
ALL SYSTEMS
INFRASTRUCTURE CHANGES

FILE No. DRAWING NUMBER CNA-CHANGES ISSUE 9

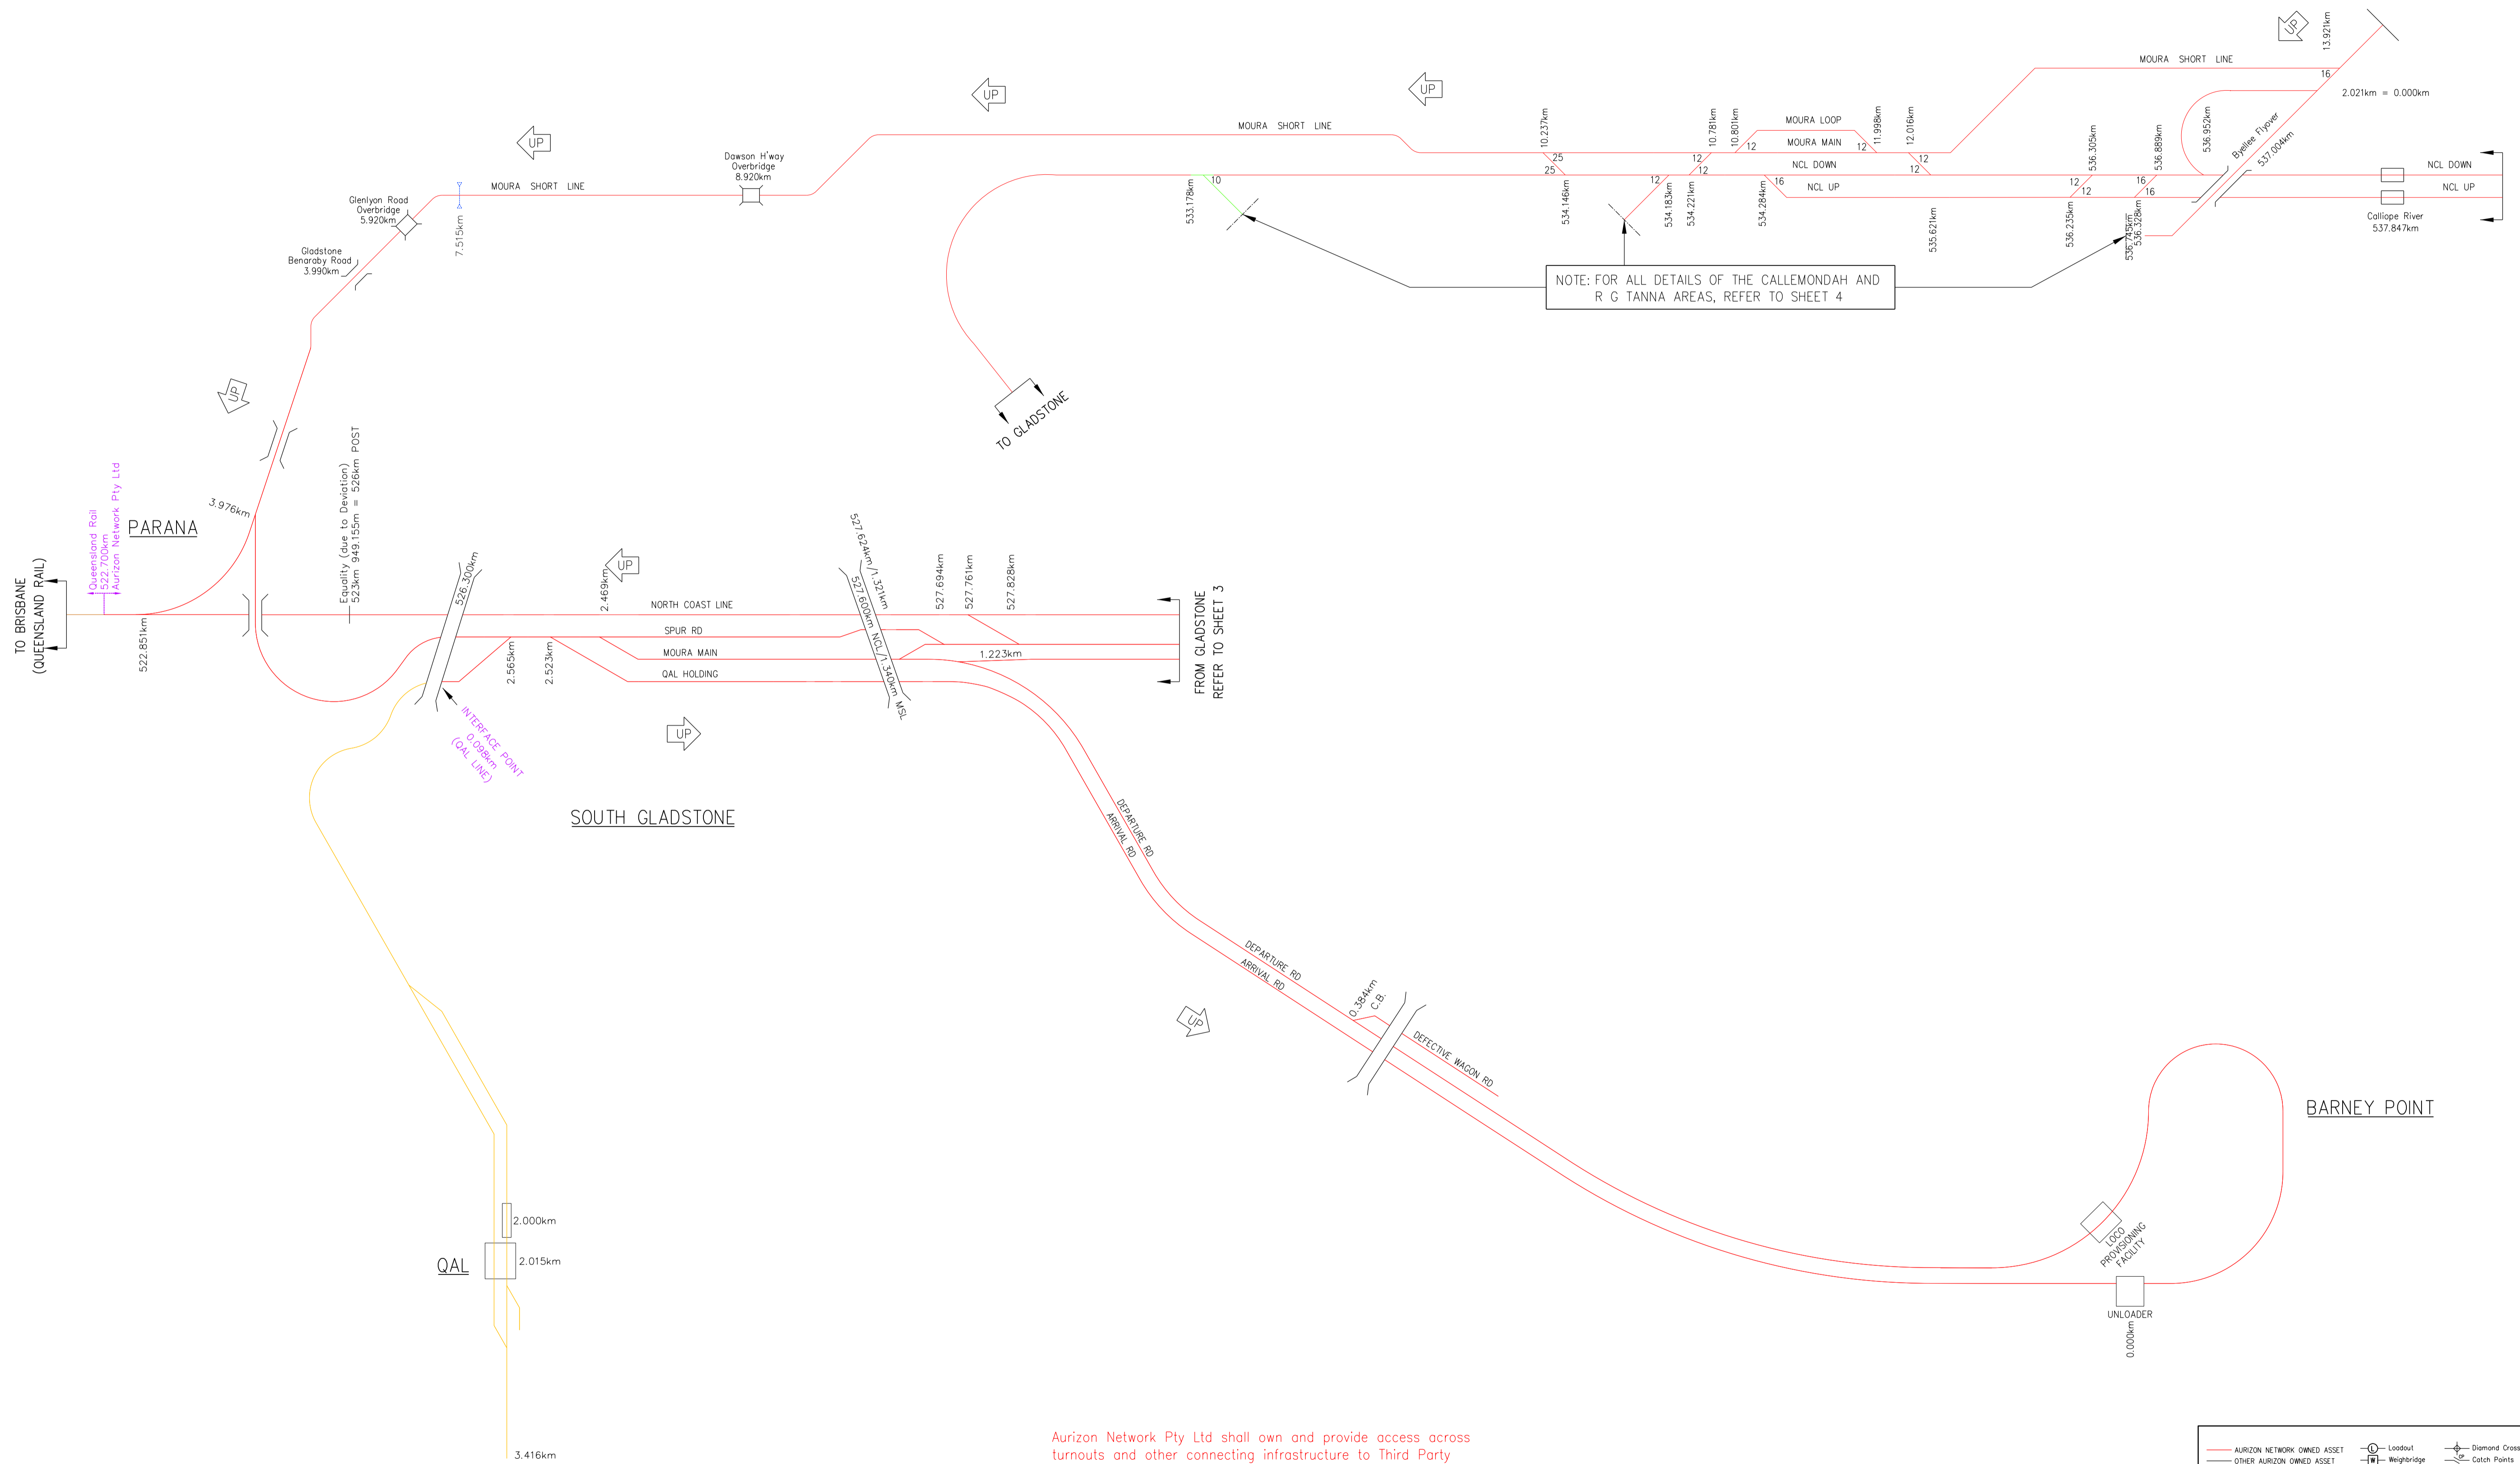

Aurizon Network Pty Ltd shall own and provide access across turnouts and other connecting infrastructure to Third Party and Aurizon Operations owner assets.

DECEMBER 2022 UPDATE

AURIZON NETWORK OWNED ASSET	Loadout	Diamond Crossing
OTHER AURIZON OWNED ASSET	Weighbridge	Catch Points
QUEENSLAND RAIL OWNED ASSET	Unloader	Span Level Crossing
AURIZON OPERATIONS OWNED ASSET	Bridge	Dragging Equip Detector
THIRD PARTY OWNED ASSET	Road Over Rail	Hot Wheel/Bearing Detector
REDUNDANT AURIZON NETWORK ASSET	Road Under Rail	Wheel Impact Load Detector
CONNECTING INFRASTRUCTURE	Tunnel	Dust Monitoring Station

COPYRIGHT PROTECTS THIS PUBLICATION. EXCEPT FOR PURPOSES PERMITTED BY THE COPYRIGHT ACT, REPRODUCTION BY WHATEVER MEANS IS PROHIBITED WITHOUT THE PRIOR WRITTEN PERMISSION OF Aurizon Network Pty Ltd. ENQUIRIES SHOULD BE ADDRESSED TO MANAGER CIVIL ENGINEERING, Aurizon Network Pty Ltd, GPO BOX 456, BRISBANE 4001.

SCALES SHOWN ARE FOR AN A1 SIZE ORIGINAL DRAWING

ALTERATIONS			DESIGNED	S.PASCOE	REVIEWED
3	NO INFRASTRUCTURE CHANGES	M.McK	06/19	CHECKED	M.McKINLEY
4	NO INFRASTRUCTURE CHANGES	M.McK	11/19	DRAWN	S.PASCOE
5	TURNOUT REMOVALS	M.McK	01/20	CHECKED	M.McKINLEY
6	NO INFRASTRUCTURE CHANGES	J.N.	12/20	PREPARED	
7	NO INFRASTRUCTURE CHANGES	J.N.	06/21		
8	NO INFRASTRUCTURE CHANGES	J.N.	12/21		
9	NO INFRASTRUCTURE CHANGES	J.N.	06/22		
10	NO INFRASTRUCTURE CHANGES	J.Z	12/22		




Aurizon Network Pty Ltd - ACN 132 181 116

NETWORK OWNERSHIP DIAGRAM
MOURA SYSTEM
BARNEY - STOWE
SCHEMATIC

FILE No. CNA-0001

DRAWING NUMBER CNA-0001

ISSUE 10

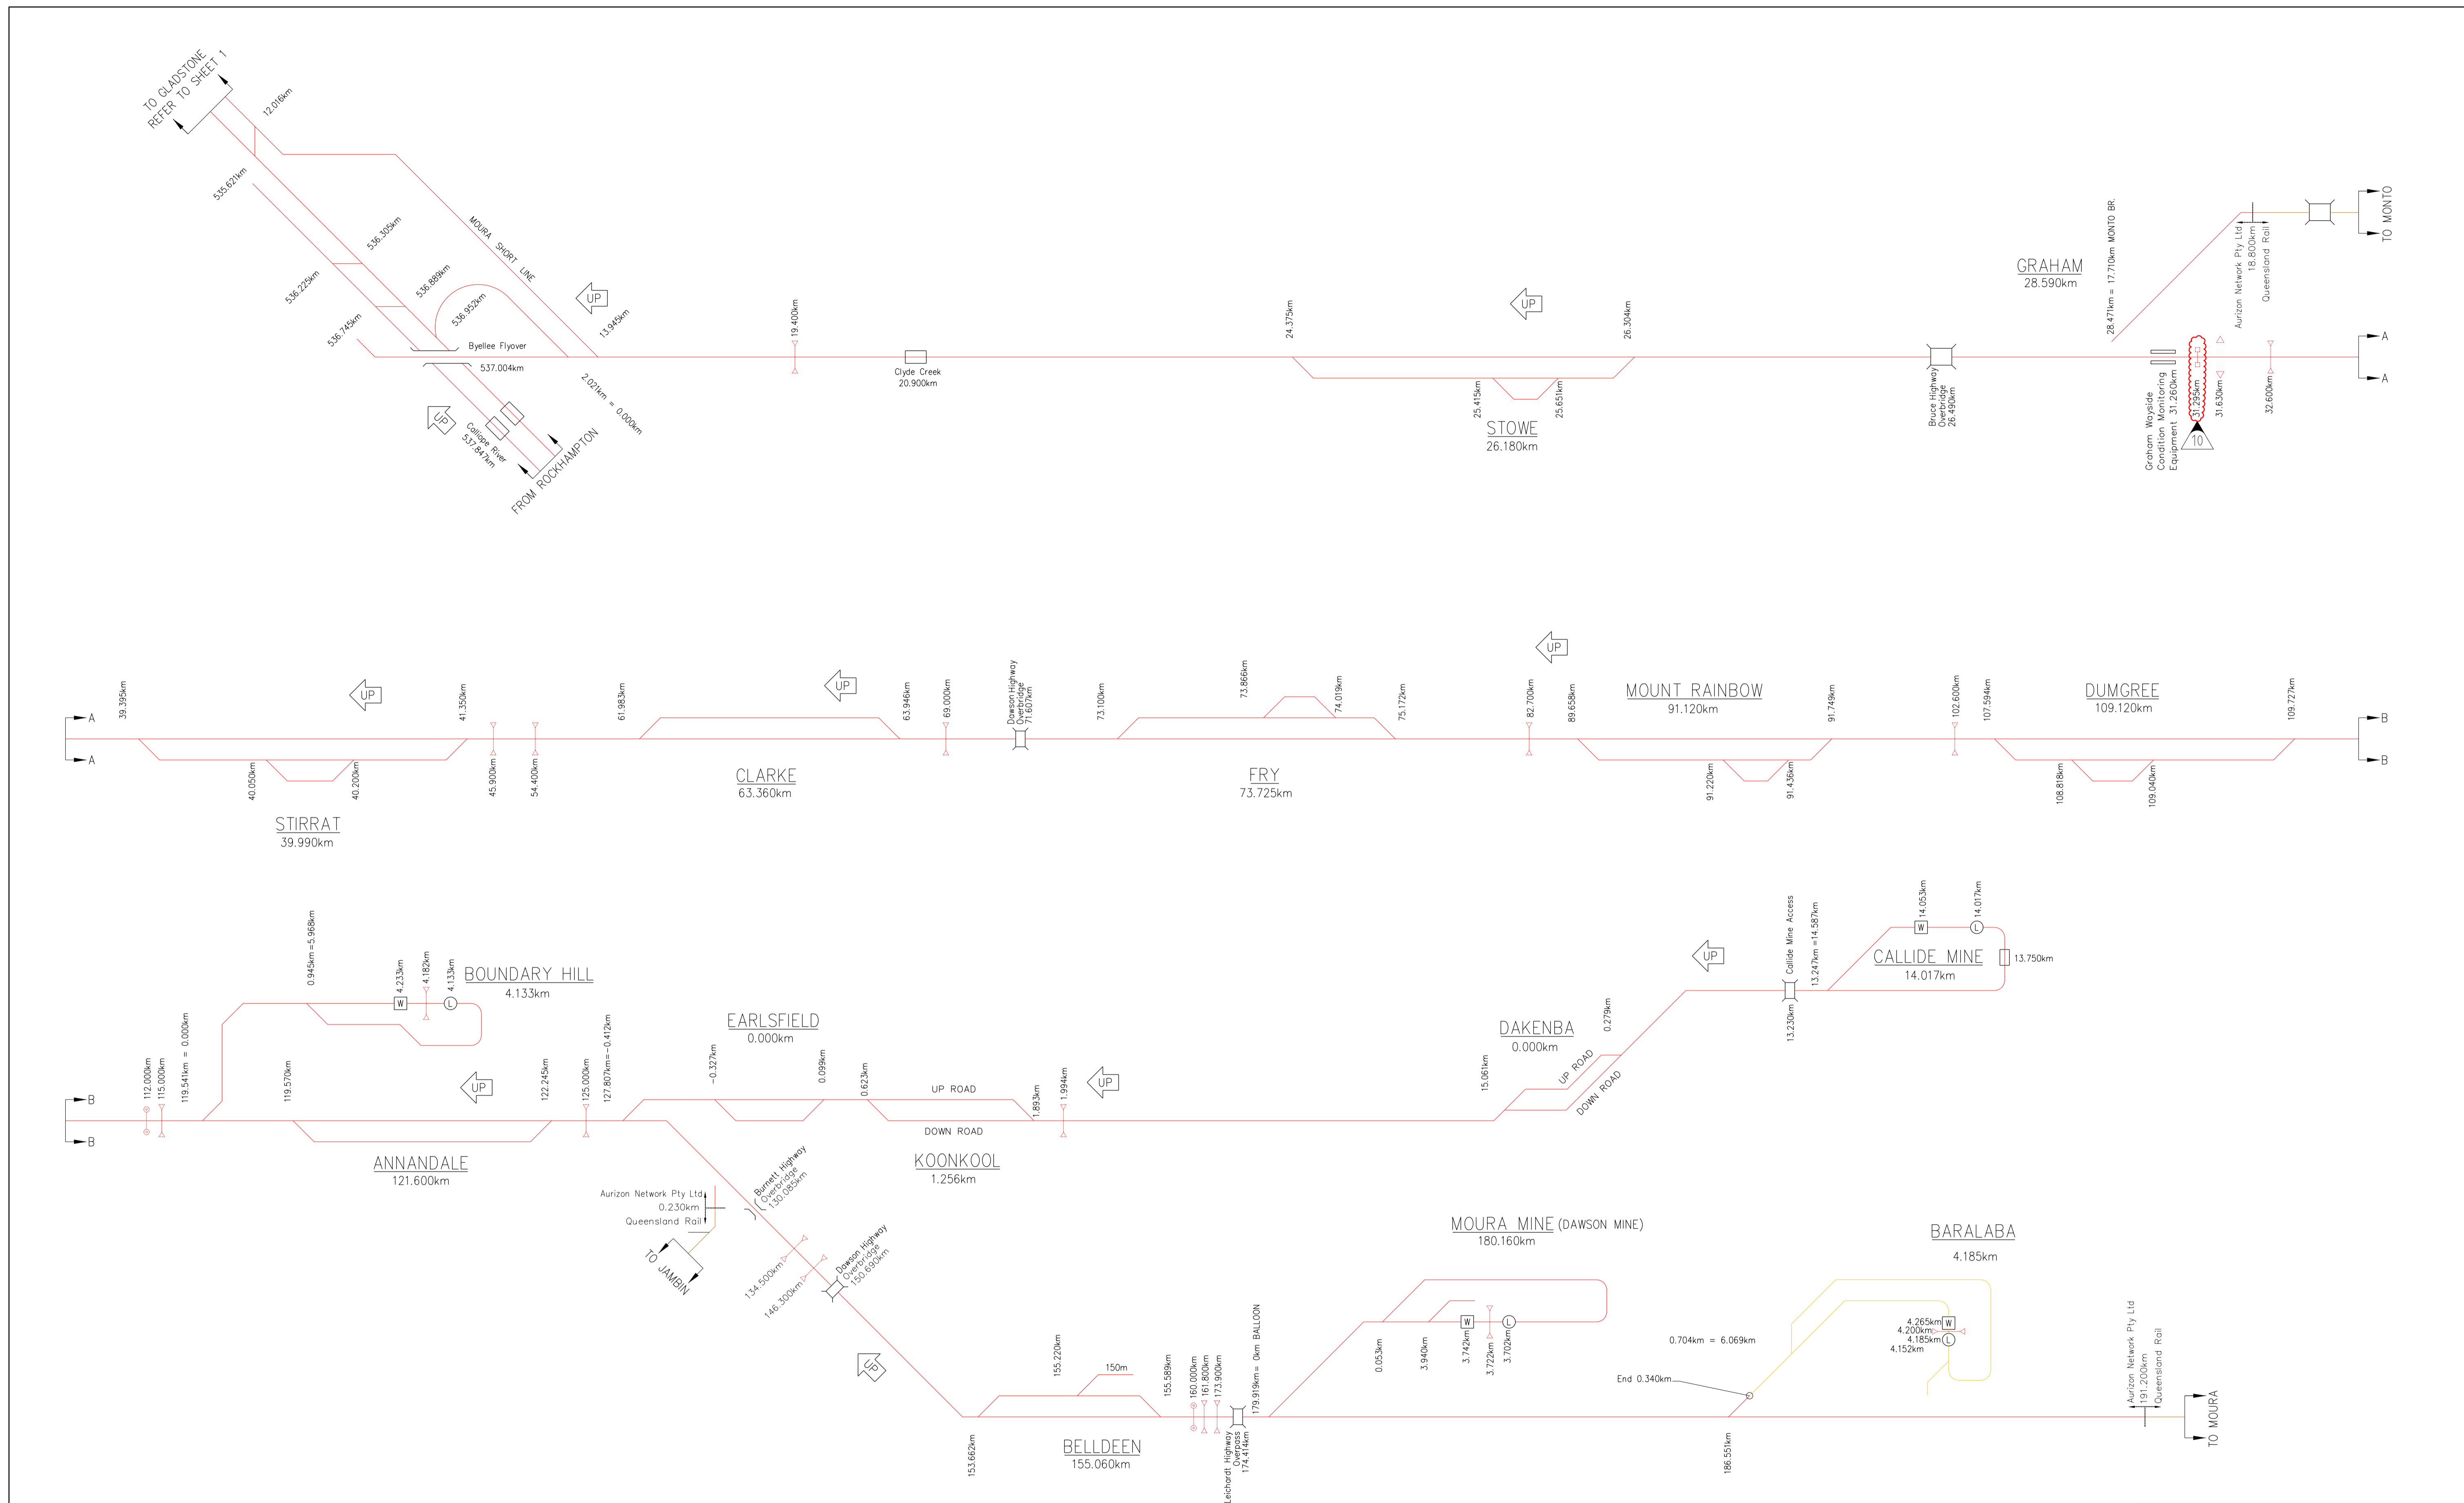

Aurizon Network Pty Ltd shall own and provide access across turnouts and other connecting infrastructure to Third Party and Aurizon Operations owner assets.

DECEMBER 2022 UPDATE

AURIZON NETWORK OWNED ASSET	Loadout	Diamond Crossing
OTHER AURIZON OWNED ASSET	Weighbridge	Catch Points
QUEENSLAND RAIL OWNED ASSET	Unloader	Span Level Crossing
AURIZON OPERATIONS OWNED ASSET	Bridge	Dragging Equip Detector
THIRD PARTY OWNED ASSET	Road Over Rail	Hot Wheel/Bearing Detector
REDUNDANT AURIZON NETWORK ASSET	Road Under Rail	Wheel Impact Load Detector
CONNECTING INFRASTRUCTURE	Tunnel	Dust Monitoring Station

COPYRIGHT PROTECTS THIS PUBLICATION. EXCEPT FOR PURPOSES PERMITTED BY THE COPYRIGHT ACT, REPRODUCTION BY WHATEVER MEANS IS PROHIBITED WITHOUT THE PRIOR WRITTEN PERMISSION OF Aurizon Network Pty Ltd. ENQUIRIES SHOULD BE ADDRESSED TO MANAGER CIVIL ENGINEERING, Aurizon Network Pty Ltd, GPO BOX 456, BRISBANE 4001.


SCALES SHOWN ARE FOR AN A1 SIZE ORIGINAL DRAWING

ALTERATIONS	DESIGNED	S.PASCOE	REVIEWED
3 NO INFRASTRUCTURE CHANGES	M.McK	06/19	CHECKED M.McKINLEY
4 NO INFRASTRUCTURE CHANGES	M.McK	11/19	PREPARED JEREMY STEVENSON 08/12/2022
5 EARLSFIELD UPGRADE & GRAHAM TURNOUT REMOVAL	L.Mc	01/20	CHECKED S.PASCOE
6 NO INFRASTRUCTURE CHANGES	J.N.	10/20	CHECKED M.McKINLEY
7 NO INFRASTRUCTURE CHANGES	J.N.	06/21	APPROVED
8 REMOVAL OF CALLIDE BAD ORDER SIDING	J.N.	12/21	APPROVED
9 NO INFRASTRUCTURE CHANGES	J.N.	06/22	CHECKED J.ZHANG 07/12/22
10 WHEEL IMPACT LOAD DETECTOR ADDED	J.Z	12/22	APPROVED DREW HOLLYER 09/12/2022

	<p>Aurizon Network Pty Ltd - ACN 132 181 116</p> <p>NETWORK OWNERSHIP DIAGRAM</p> <p>MOURA SYSTEM</p> <p>STOWE - MOURA SCHEMATIC</p>
--	--

FILE No.	DRAWING NUMBER	ISSUE
	CNA-0002	10

\$DATES \$TIMES \$NAMES \$FILES

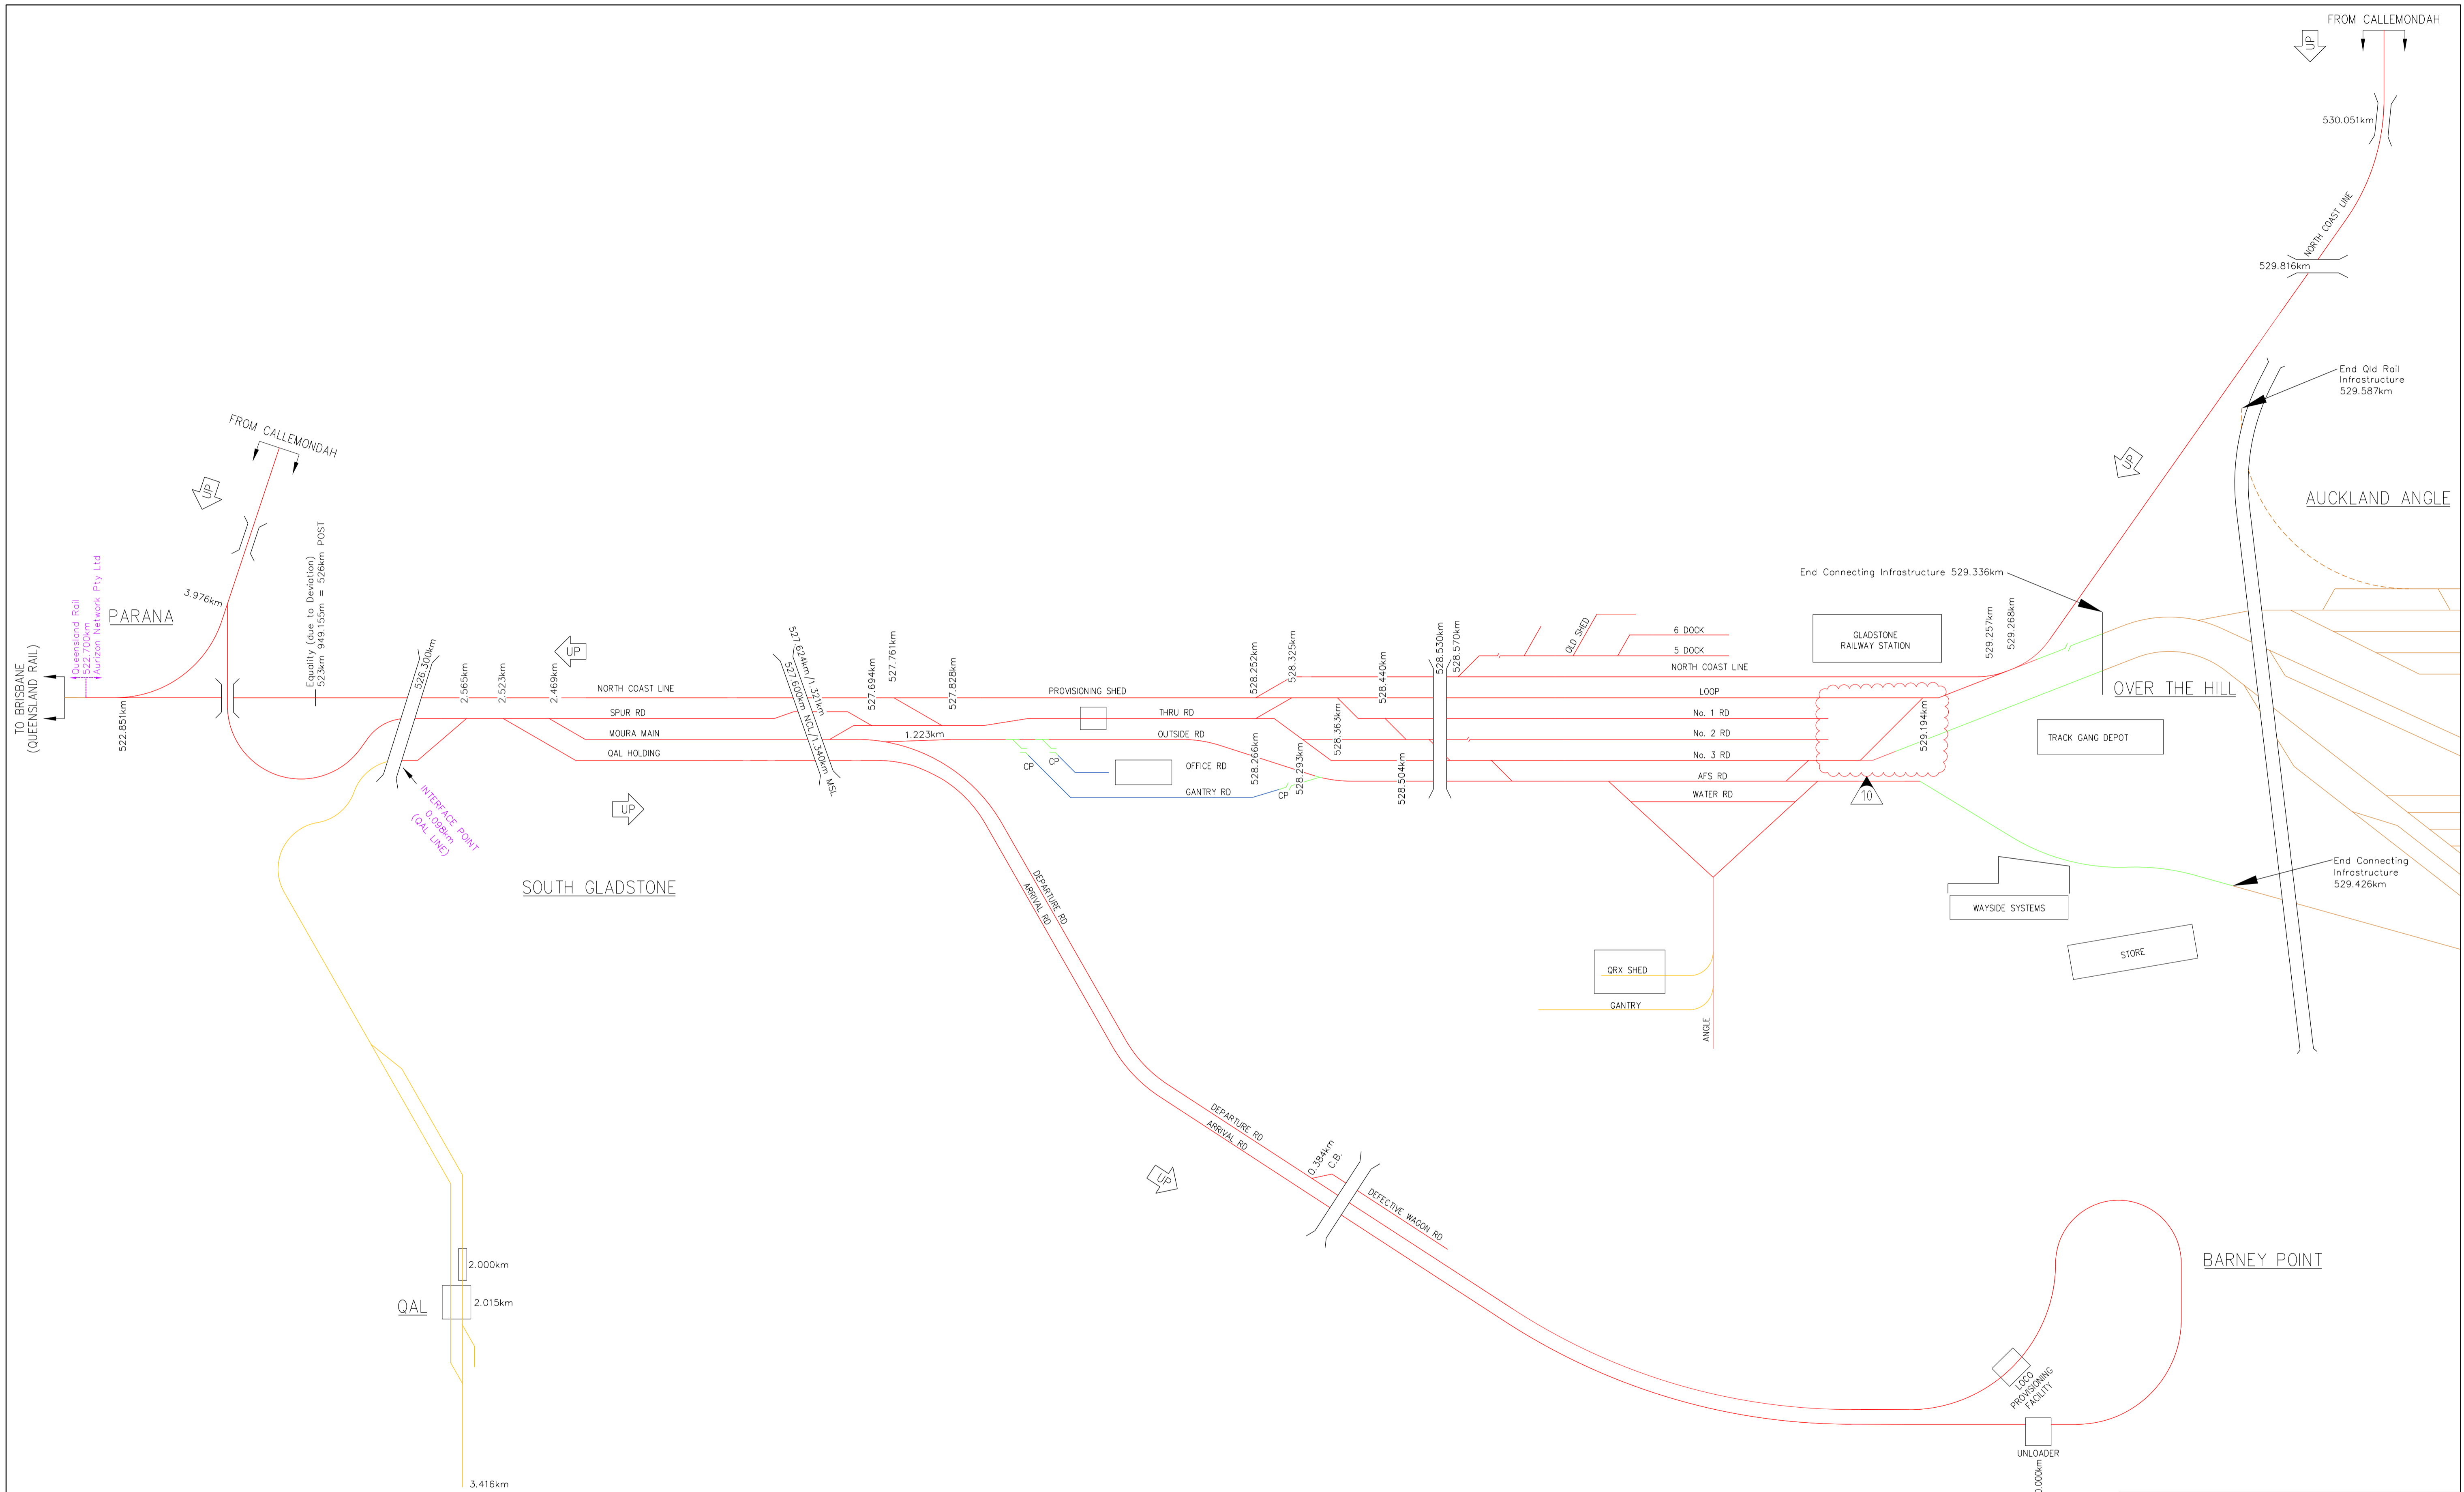

Aurizon Network Pty Ltd shall own and provide access across turnouts and other connecting infrastructure to Third Party and Aurizon Operations owner assets.

DECEMBER 2022 UPDATE

COPYRIGHT PROTECTS THIS PUBLICATION. EXCEPT FOR PURPOSES PERMITTED BY THE COPYRIGHT ACT, REPRODUCTION BY WHATEVER MEANS IS PROHIBITED WITHOUT THE PRIOR WRITTEN PERMISSION OF Aurizon Network Pty Ltd. ENQUIRIES SHOULD BE ADDRESSED TO MANAGER CIVIL ENGINEERING, Aurizon Network Pty Ltd, GPO BOX 456, BRISBANE 4001.

SCALES SHOWN ARE FOR AN A1 SIZE ORIGINAL DRAWING

\$DATES \$TIMES \$NAMES \$FILES

ALTERATIONS			
3	NO INFRASTRUCTURE CHANGES	M.McK	06/19
4	TURNOUT REMOVAL (Connection to Auckland Angle)	M.McK	11/19
5	TURNOUT REMOVALS	M.McK	01/20
6	NO INFRASTRUCTURE CHANGES	J.N.	12/20
7	NO INFRASTRUCTURE CHANGES	J.N.	06/21
8	TURNOUT REMOVAL 180A/B & CEMENT ROAD REMOVAL	J.N.	12/21
9	NO INFRASTRUCTURE CHANGES	J.N.	06/22
10	TURNOUT RENEWALS 188B 190 192	J.Z.	12/22


DESIGNED	S.PASCOE	REVIEWED
CHECKED	M.McKINLEY	<i>Jeremy Stevenson</i> 08/12/2022
DRAWN	S.PASCOE	TEAM LEADER ASSET SYSTEMS DATE
CHECKED	M.McKINLEY	APPROVED
PREPARED		
---	J. ZHANG	07/12/22
---	N/A	---
		<i>Drew Holtyer</i> 09/12/2022
		Drew Holtyer (Doc 3, 2022) (115) GMF+30
		MGR ASSET DATA & ASSURANCE DATE

AURIZON.

Aurizon Network Pty Ltd - ACN 132 181 116

NETWORK OWNERSHIP DIAGRAM
NORTH COAST LINE SYSTEM
 GLADSTONE - BYELLE
 SCHEMATIC

FILE No. **CNA-0003** DRAWING NUMBER **10** ISSUE **10**

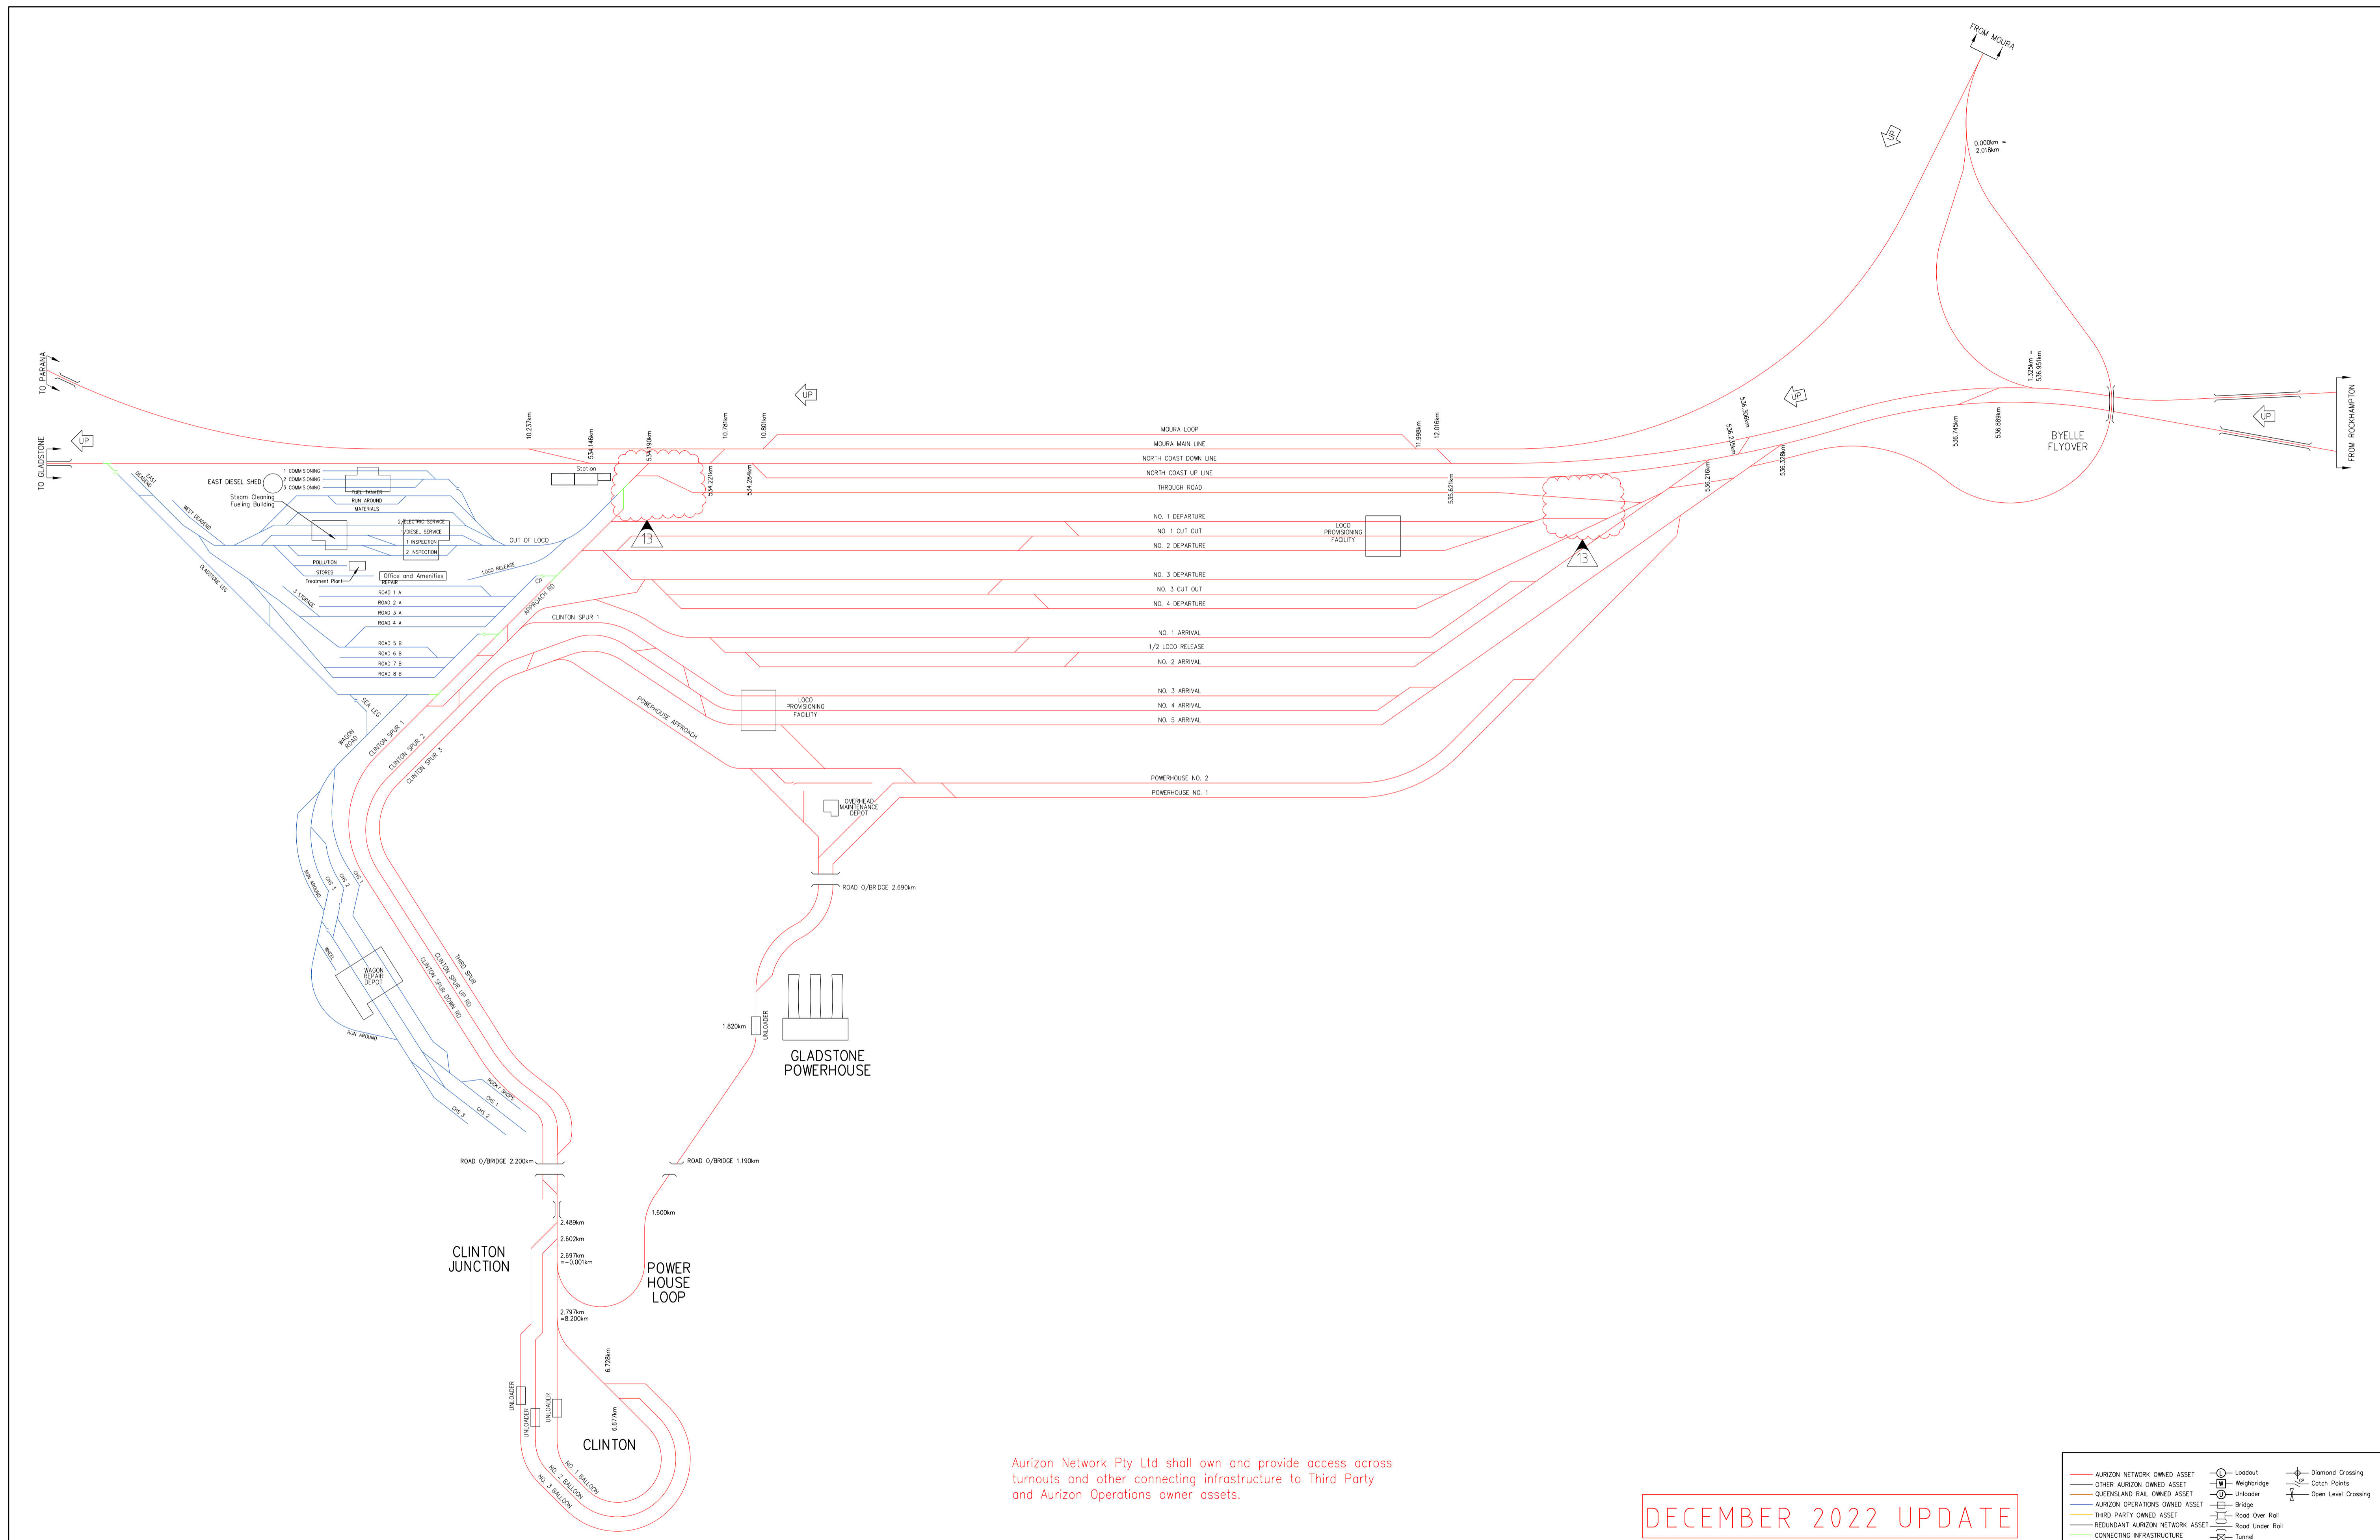

Aurizon Network Pty Ltd shall own and provide access across turnouts and other connecting infrastructure to Third Party and Aurizon Operations owner assets.

DECEMBER 2022 UPDATE

AURIZON NETWORK OWNED ASSET	OTHER AURIZON OWNED ASSET	QUEENSLAND RAIL OWNED ASSET	AURIZON OPERATIONS OWNED ASSET	THIRD PARTY OWNED ASSET	REDUNDANT AURIZON NETWORK ASSET	CONNECTING INFRASTRUCTURE	Loadout	Weighbridge	Catch Points
							Unloader	Open Level Crossing	
							Bridge	Road Over Rail	
							Road Under Rail	Tunnel	

COPYRIGHT PROTECTS THIS PUBLICATION. EXCEPT FOR PURPOSES PERMITTED BY THE COPYRIGHT ACT, REPRODUCTION BY WHATEVER MEANS IS PROHIBITED WITHOUT THE PRIOR WRITTEN PERMISSION OF Aurizon Network Pty Ltd. ENQUIRIES SHOULD BE ADDRESSED TO MANAGER CIVIL ENGINEERING, Aurizon Network Pty Ltd, GPO BOX 456, BRISBANE 4001.

SCALES SHOWN ARE FOR AN A1 SIZE ORIGINAL DRAWING

ALTERATIONS	DESIGNED	S.PASCOE	REVIEWED
6 NO INFRASTRUCTURE CHANGES	M.McK	06/19	CHECKED M.McKINLEY
7 NO INFRASTRUCTURE CHANGES	M.McK	11/19	<i>Jeremy Stevenson</i> 08/12/2022
8 ROAD NAME CORRECTION	M.McK	01/20	DRAWN S.PASCOE
9 NO INFRASTRUCTURE CHANGES	J.N	12/20	CHECKED M.McKINLEY
10 NO INFRASTRUCTURE CHANGES	J.N	06/21	APPROVED
11 NO INFRASTRUCTURE CHANGES	J.N	12/21	
12 NO INFRASTRUCTURE CHANGES	J.N	06/22	
13 CATCH POINTS REMOVAL 257A & 258A, TURNOUTS RENEWALS 288A/B, 283A/B & 281C/D	J.Z	12/22	<i>Drew Holtyer</i> 09/12/2022

<p>DESIGNED S.PASCOE</p> <p>REVIEWED</p> <p>APPROVED</p> <p>DATE</p>	<p>DESIGNED S.PASCOE</p> <p>REVIEWED</p> <p>APPROVED</p> <p>DATE</p>
--	--




Aurizon Network Pty Ltd - ACN 132 181 116

NETWORK OWNERSHIP DIAGRAM
BLACKWATER SYSTEM
CALLEMONDAH
SCHEMATIC

FILE No. CNA-0004

DRAWING NUMBER 13

\$DATES \$TIMES \$NAMES \$FILES

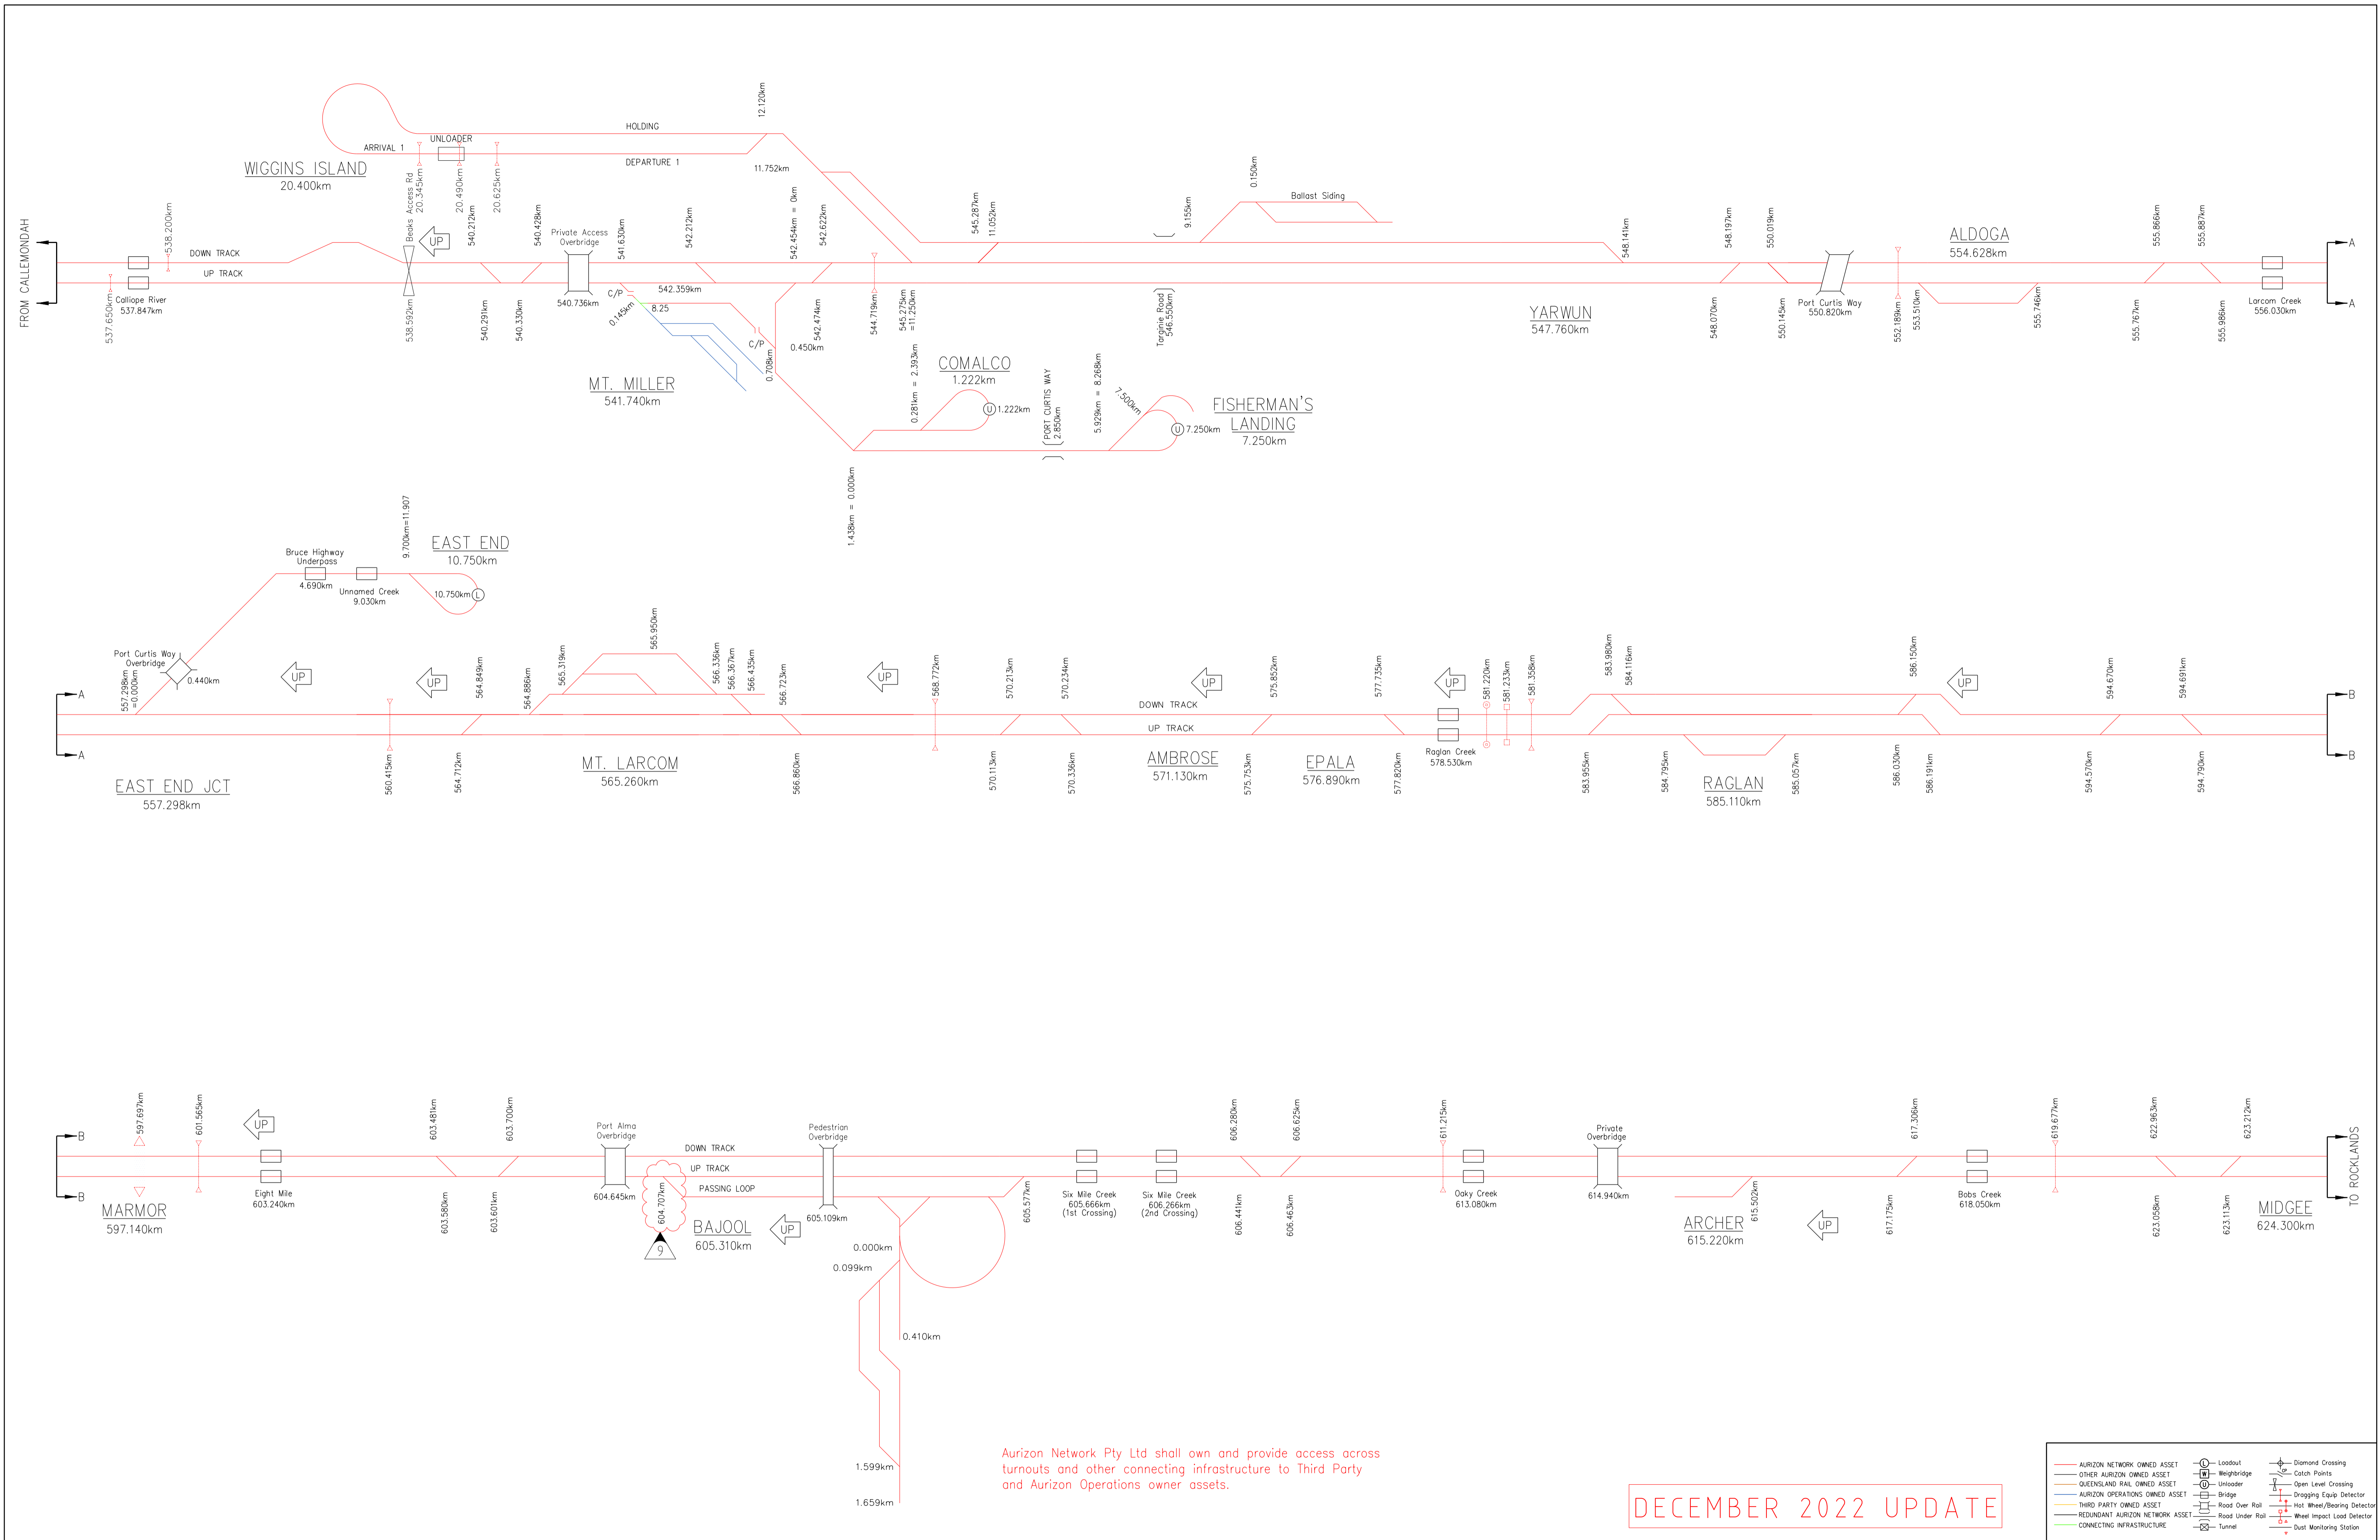

COPYRIGHT PROTECTS THIS PUBLICATION. EXCEPT FOR PURPOSES PERMITTED BY THE COPYRIGHT ACT, REPRODUCTION BY WHATEVER MEANS IS PROHIBITED WITHOUT THE PRIOR WRITTEN PERMISSION OF Aurizon Network Pty Ltd. ENQUIRIES SHOULD BE ADDRESSED TO MANAGER CIVIL ENGINEERING, Aurizon Network Pty Ltd, GPO BOX 456, BRISBANE 4001.

SCALES SHOWN ARE FOR AN A1 SIZE ORIGINAL DRAWING

\$DATES \$TIMES \$NAMES \$FILES

ALTERATIONS			DESIGNED	S.PASCOE	REVIEWED
2	TURNOUTS 10A/B AND 10C/D REMOVED	M.McK	11/18	CHECKED	M.McKINLEY
3	NO INFRASTRUCTURE CHANGES	M.McK	06/19	DRAWN	S.PASCOE
4	NO INFRASTRUCTURE CHANGES	M.McK	11/19	CHECKED	M.McKINLEY
5	NO INFRASTRUCTURE CHANGES	J.N	12/20	PREPARED	J.N
6	NO INFRASTRUCTURE CHANGES	J.N	06/21		
7	NO INFRASTRUCTURE CHANGES	J.N	12/21		
8	NO INFRASTRUCTURE CHANGES	J.N	06/22		
9	TURNOUT RENEWAL 10A/B BAJOOL	J.Z	12/22		

DESIGNED	S.PASCOE	REVIEWED	
CHECKED	M.McKINLEY	APPROVED	
DRAWN	S.PASCOE		
CHECKED	M.McKINLEY		
PREPARED	J.N		
	J.Z		

DESIGNED	S.PASCOE	REVIEWED	
CHECKED	M.McKINLEY	APPROVED	
DRAWN	S.PASCOE		
CHECKED	M.McKINLEY		
PREPARED	J.N		
	J.Z		




Aurizon Network Pty Ltd - ACN 132 181 116

NETWORK OWNERSHIP DIAGRAM
BLACKWATER SYSTEM
 CALLEMONDAH - ROCKLANDS
 SCHEMATIC

FILE No.	DRAWING NUMBER	ISSUE
	CNA-0005	9

DECEMBER 2022 UPDATE

Aurizon Network Pty Ltd shall own and provide access across turnouts and other connecting infrastructure to Third Party and Aurizon Operations owner assets.

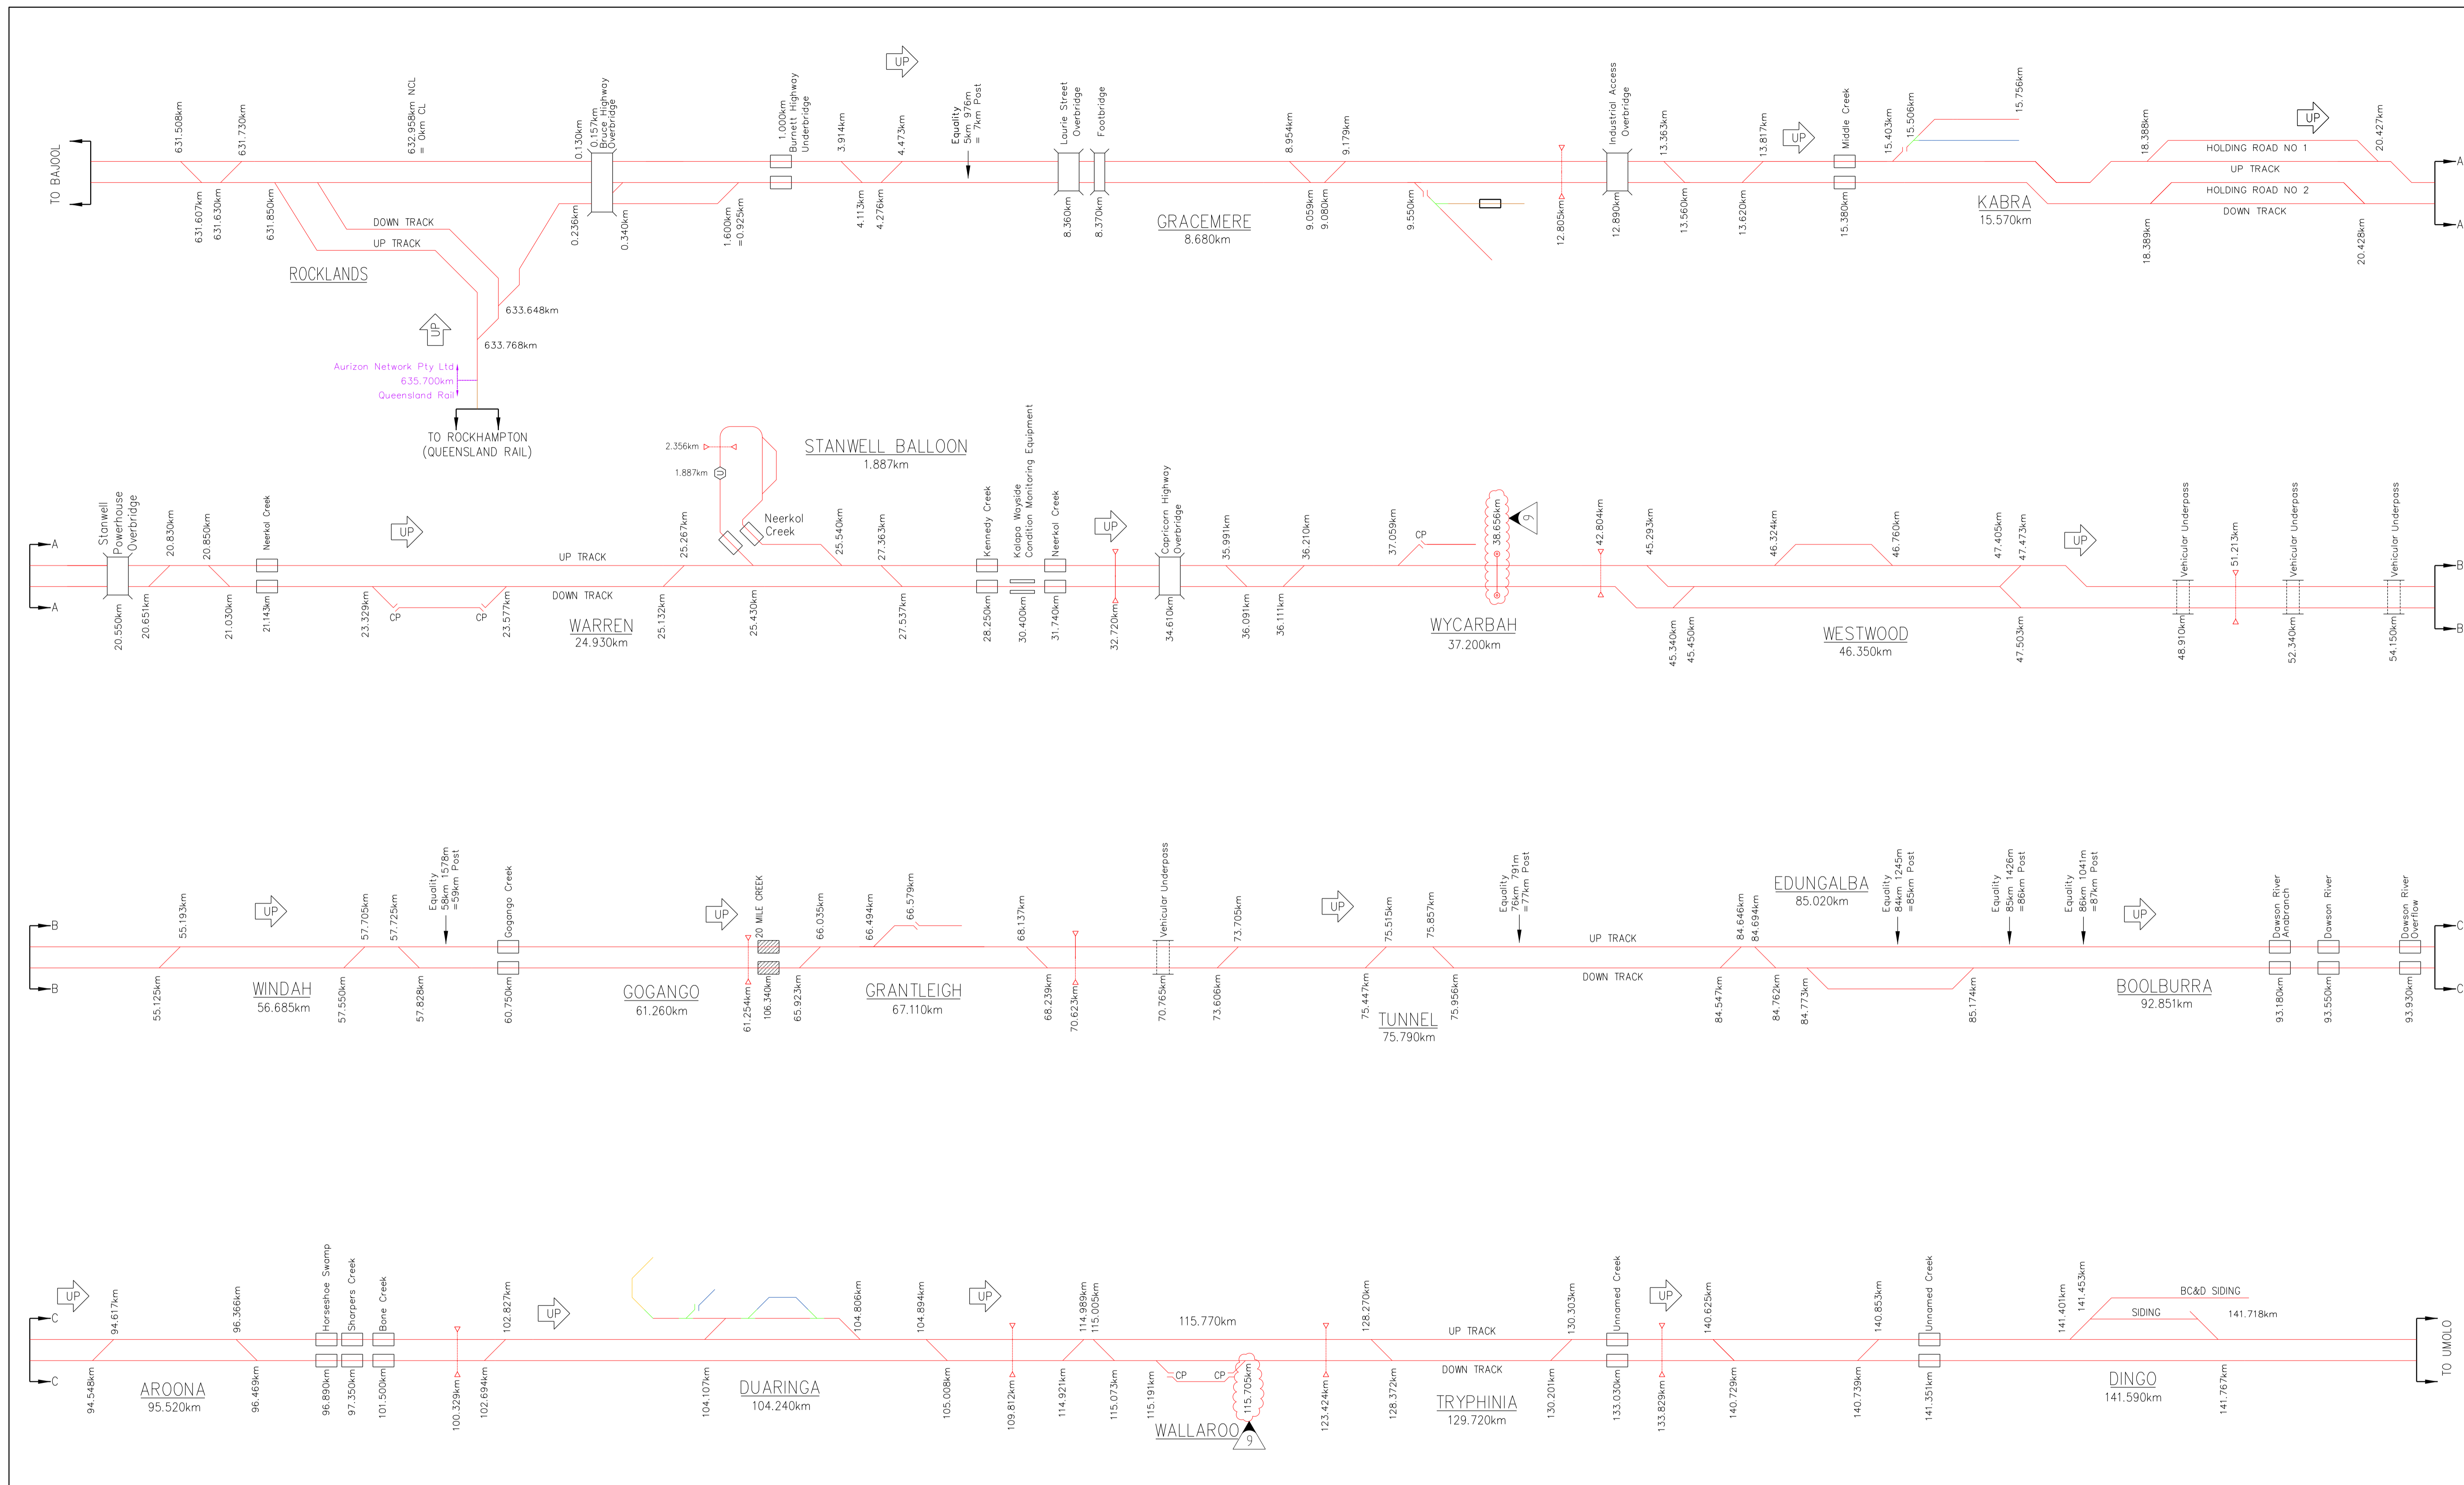

Aurizon Network Pty Ltd shall own and provide access across turnouts and other connecting infrastructure to Third Party and Aurizon Operations owned assets.

DECEMBER 2022 UPDATE

AURIZON NETWORK OWNED ASSET	QUEENSLAND RAIL OWNED ASSET	AURIZON OPERATIONS OWNED ASSET	THIRD PARTY OWNED ASSET	REDUNDANT AURIZON NETWORK ASSET	CONNECTING INFRASTRUCTURE
Loadout	Weighbridge	Unloader	Bridge	Road Over Rail	Road Under Rail
Diamond Crossing	Caten Points	Span Level Crossing	Dragging Equip Detector	Hot Wheel/Bearing Detector	Wheel Impact Load Detector

COPYRIGHT PROTECTS THIS PUBLICATION. EXCEPT FOR PURPOSES PERMITTED BY THE COPYRIGHT ACT, REPRODUCTION BY WHATEVER MEANS IS PROHIBITED WITHOUT THE PRIOR WRITTEN PERMISSION OF Aurizon Network Pty Ltd. ENQUIRIES SHOULD BE ADDRESSED TO MANAGER CIVIL ENGINEERING, Aurizon Network Pty Ltd, GPO BOX 456, BRISBANE 4001.


SCALES SHOWN ARE FOR AN A1 SIZE ORIGINAL DRAWING

ALTERATIONS			DESIGNED	S.PASCOE	REVIEWED
2	NO INFRASTRUCTURE CHANGES	M.McK	06/19	CHECKED	M.McKINLEY
3	OWNERSHIP AT GRACEMERE CORRECTED	M.McK	11/19	DRAWN	S.PASCOE
4	NO INFRASTRUCTURE CHANGES	J.N	06/20	CHECKED	M.McKINLEY
5	NO INFRASTRUCTURE CHANGES	J.N	12/20	PREPARED	J.ZHANG
6	NO INFRASTRUCTURE CHANGES	J.N	06/21	CHECKED	J.ZHANG
7	TURNOUT REMOVAL DUARINGA	J.N	12/21	DESIGNED	J.ZHANG
8	NO INFRASTRUCTURE CHANGES	J.N	06/22	CHECKED	J.ZHANG
9	TURNOUT RENEWAL & HBWD METRAGE CHANGED	J.Z	12/22	DESIGNED	J.ZHANG

	Aurizon Network Pty Ltd - ACN 132 181 116 NETWORK OWNERSHIP DIAGRAM BLACKWATER SYSTEM ROCKLANDS - DINGO SCHEMATIC
--	--

FILE No.	DRAWING NUMBER	ISSUE
	CNA-0006	9

\$DATES \$TIMES \$NAMES \$FILES

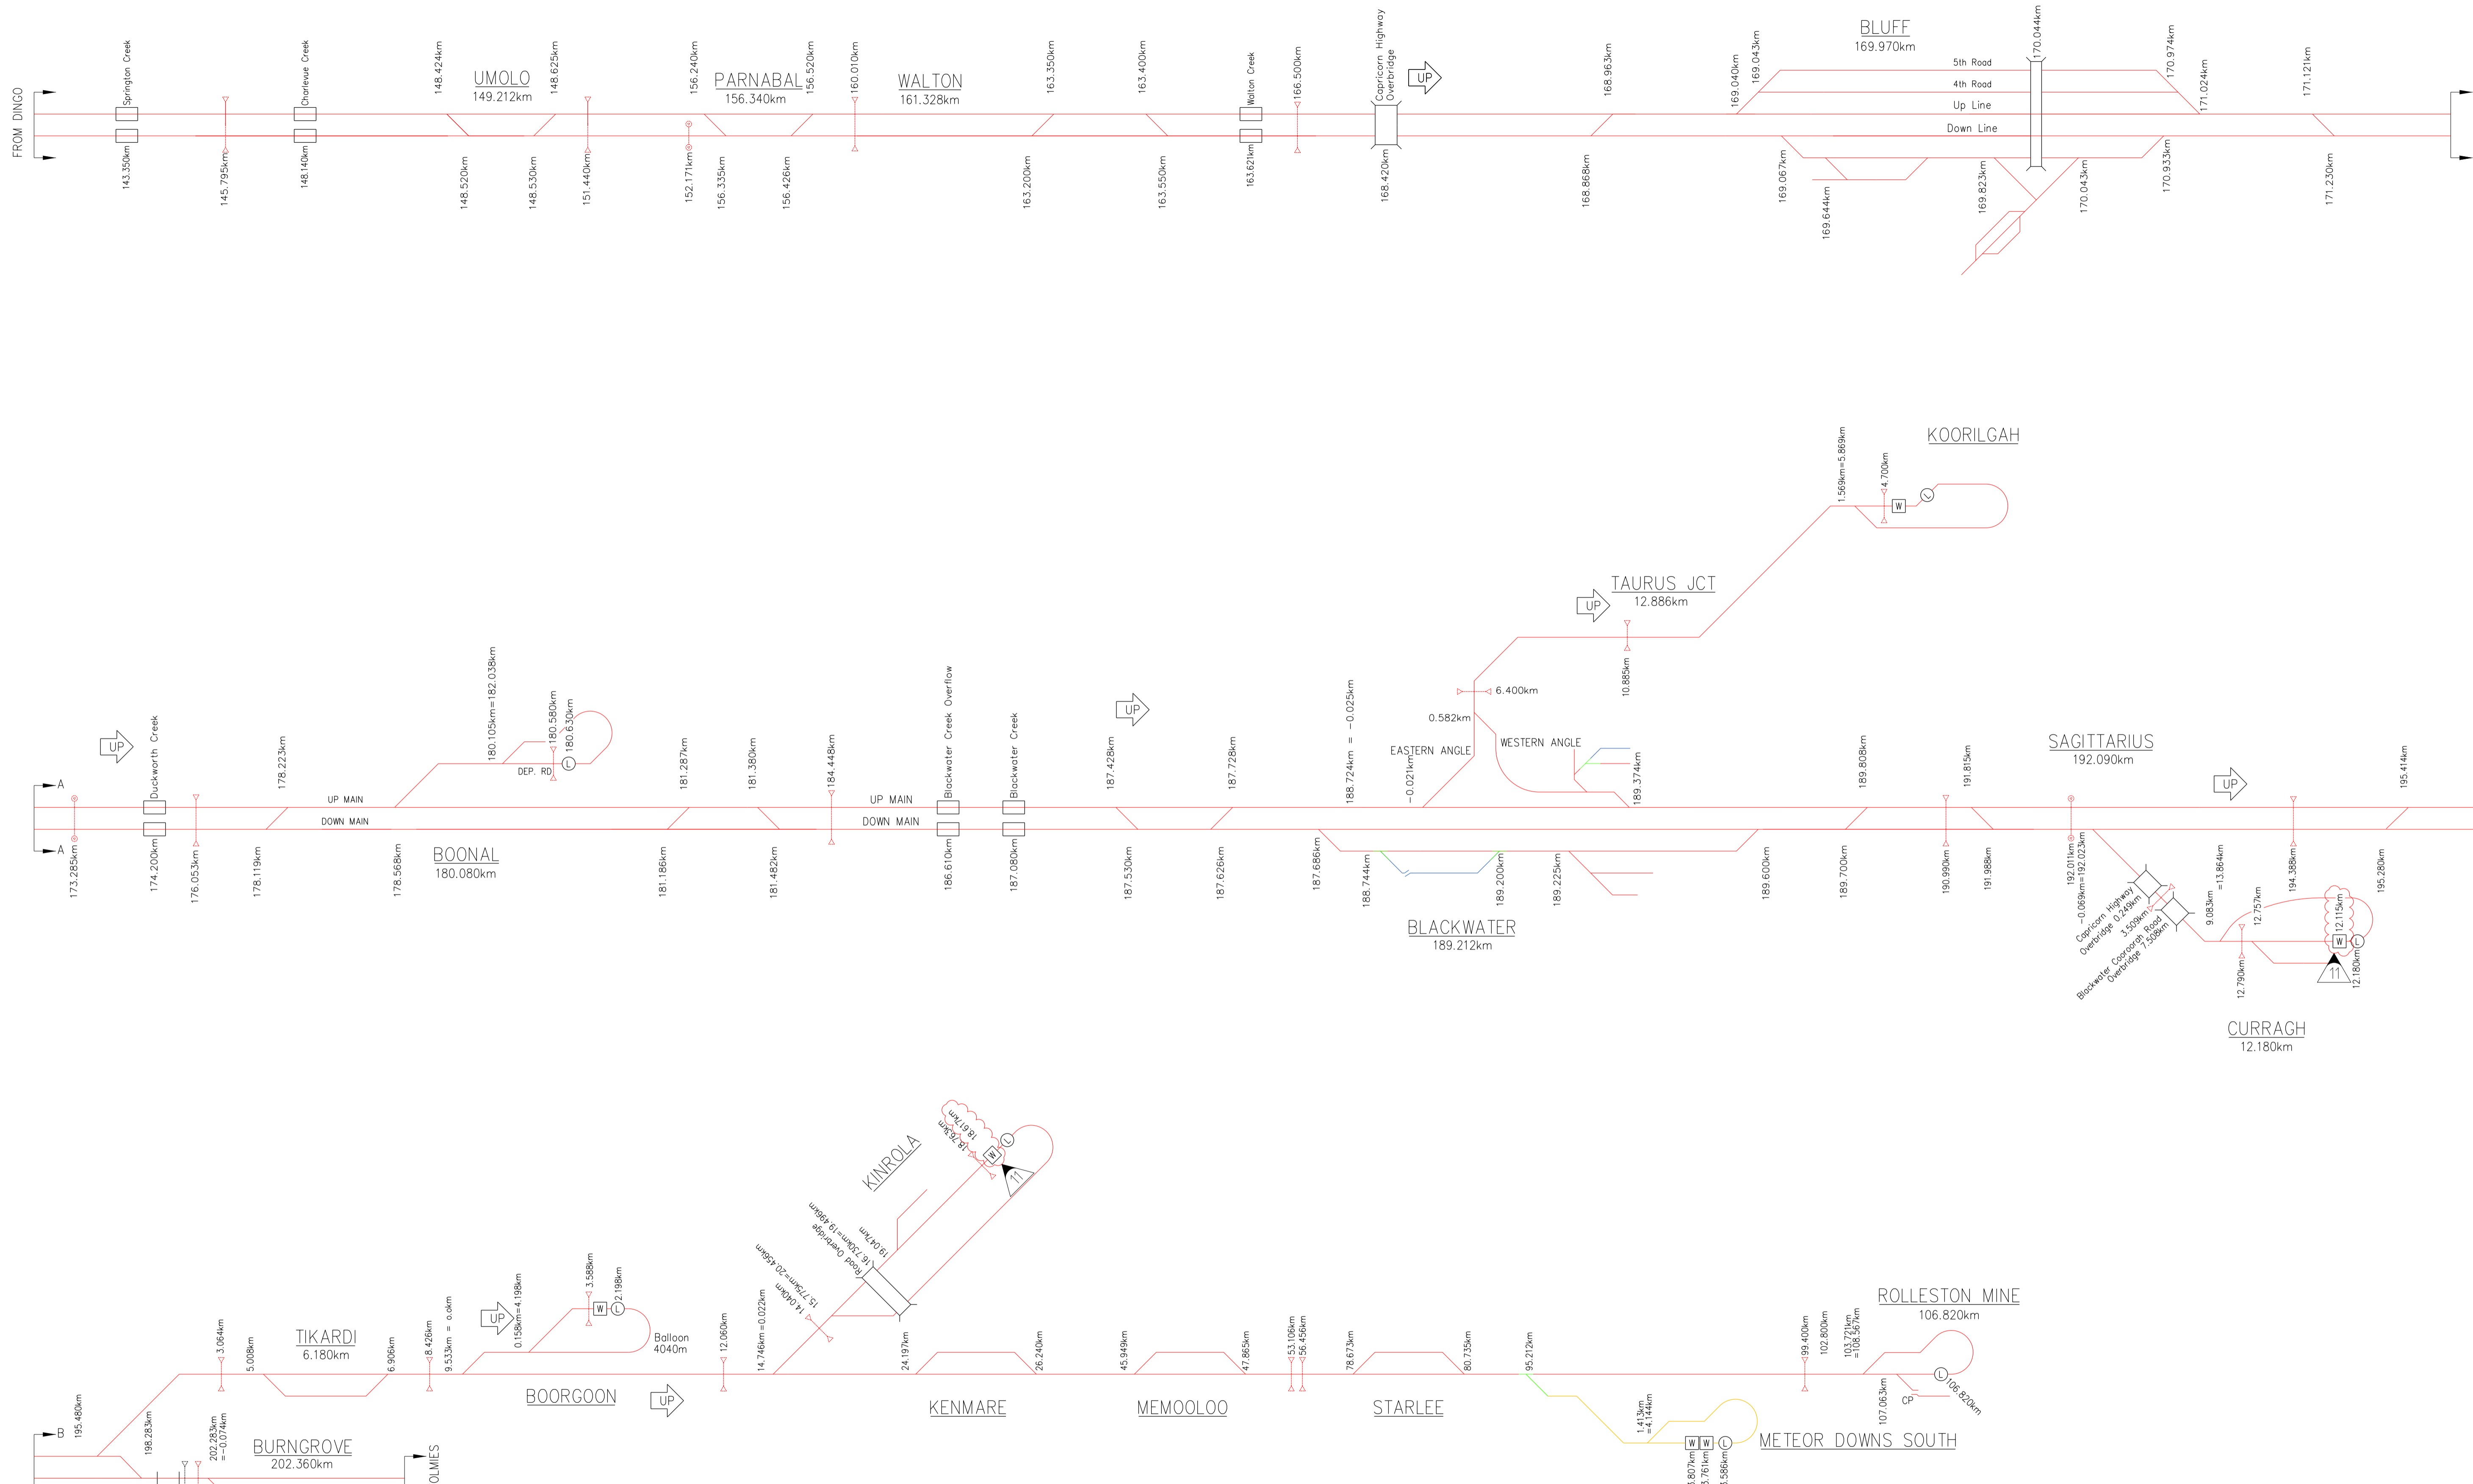

Aurizon Network Pty Ltd shall own and provide access across turnouts and other connecting infrastructure to Third Party and Aurizon Operations owner assets.

DECEMBER 2022 UPDATE

AURIZON NETWORK OWNED ASSET	Loadout	Weighbridge	Catch Points
OTHER AURIZON OWNED ASSET	Unloader	Span Level Crossing	Dragging Equip Detector
QUEENSLAND RAIL OWNED ASSET	Bridge	Road Over Rail	Hot Wheel/Bearing Detector
AURIZON OPERATIONS OWNED ASSET	Road Under Rail	Wheel Impact Load Detector	Dust Monitoring Station
THIRD PARTY OWNED ASSET	Tunnel		
REDUNDANT AURIZON NETWORK ASSET			
CONNECTING INFRASTRUCTURE			

COPYRIGHT PROTECTS THIS PUBLICATION. EXCEPT FOR PURPOSES PERMITTED BY THE COPYRIGHT ACT, REPRODUCTION BY WHATEVER MEANS IS PROHIBITED WITHOUT THE PRIOR WRITTEN PERMISSION OF Aurizon Network Pty Ltd. ENQUIRIES SHOULD BE ADDRESSED TO MANAGER CIVIL ENGINEERING, Aurizon Network Pty Ltd, GPO BOX 456, BRISBANE 4001.

SCALES SHOWN ARE FOR AN A1 SIZE ORIGINAL DRAWING

\$DATES \$TIMES \$NAMES \$FILES

ALTERATIONS			
4	NO INFRASTRUCTURE CHANGES	M.McK	11/19
5	NO INFRASTRUCTURE CHANGES	J.N	06/20
6	STARLEE AND MDS ADDED	J.N	07/20
7	NO INFRASTRUCTURE CHANGES	J.N	12/20
8	NO INFRASTRUCTURE CHANGES	J.N	06/21
9	NO INFRASTRUCTURE CHANGES	J.N	12/21
10	NO INFRASTRUCTURE CHANGES	J.N	06/22
11	WEIGHER METRAGE CHANGED	J.Z	12/22


DESIGNED	S.PASCOE	REVIEWED
CHECKED	M.McKINLEY	<i>Jeremy Stevenson</i> 08/12/2022 <small>Jeremy Stevenson (Dec 8, 2022 14:06 GMT+10)</small>
DRAWN	S.PASCOE	TEAM LEADER ASSET SYSTEMS "DATE"
CHECKED	M.McKINLEY	APPROVED
PREPARED		<i>Drew Holtyer</i> 09/12/2022 <small>Drew Holtyer (Dec 9, 2022 11:51 GMT+10)</small>
	J. ZHANG 07/12/22	MGR ASSET DATA & ASSURANCE "DATE"

--	--

Aurizon Network Pty Ltd - ACN 132 181 116

NETWORK OWNERSHIP DIAGRAM
BLACKWATER SYSTEM
DINGO - BURNGROVE
SCHEMATIC

FILE No.	DRAWING NUMBER	ISSUE
	CNA-0007	11

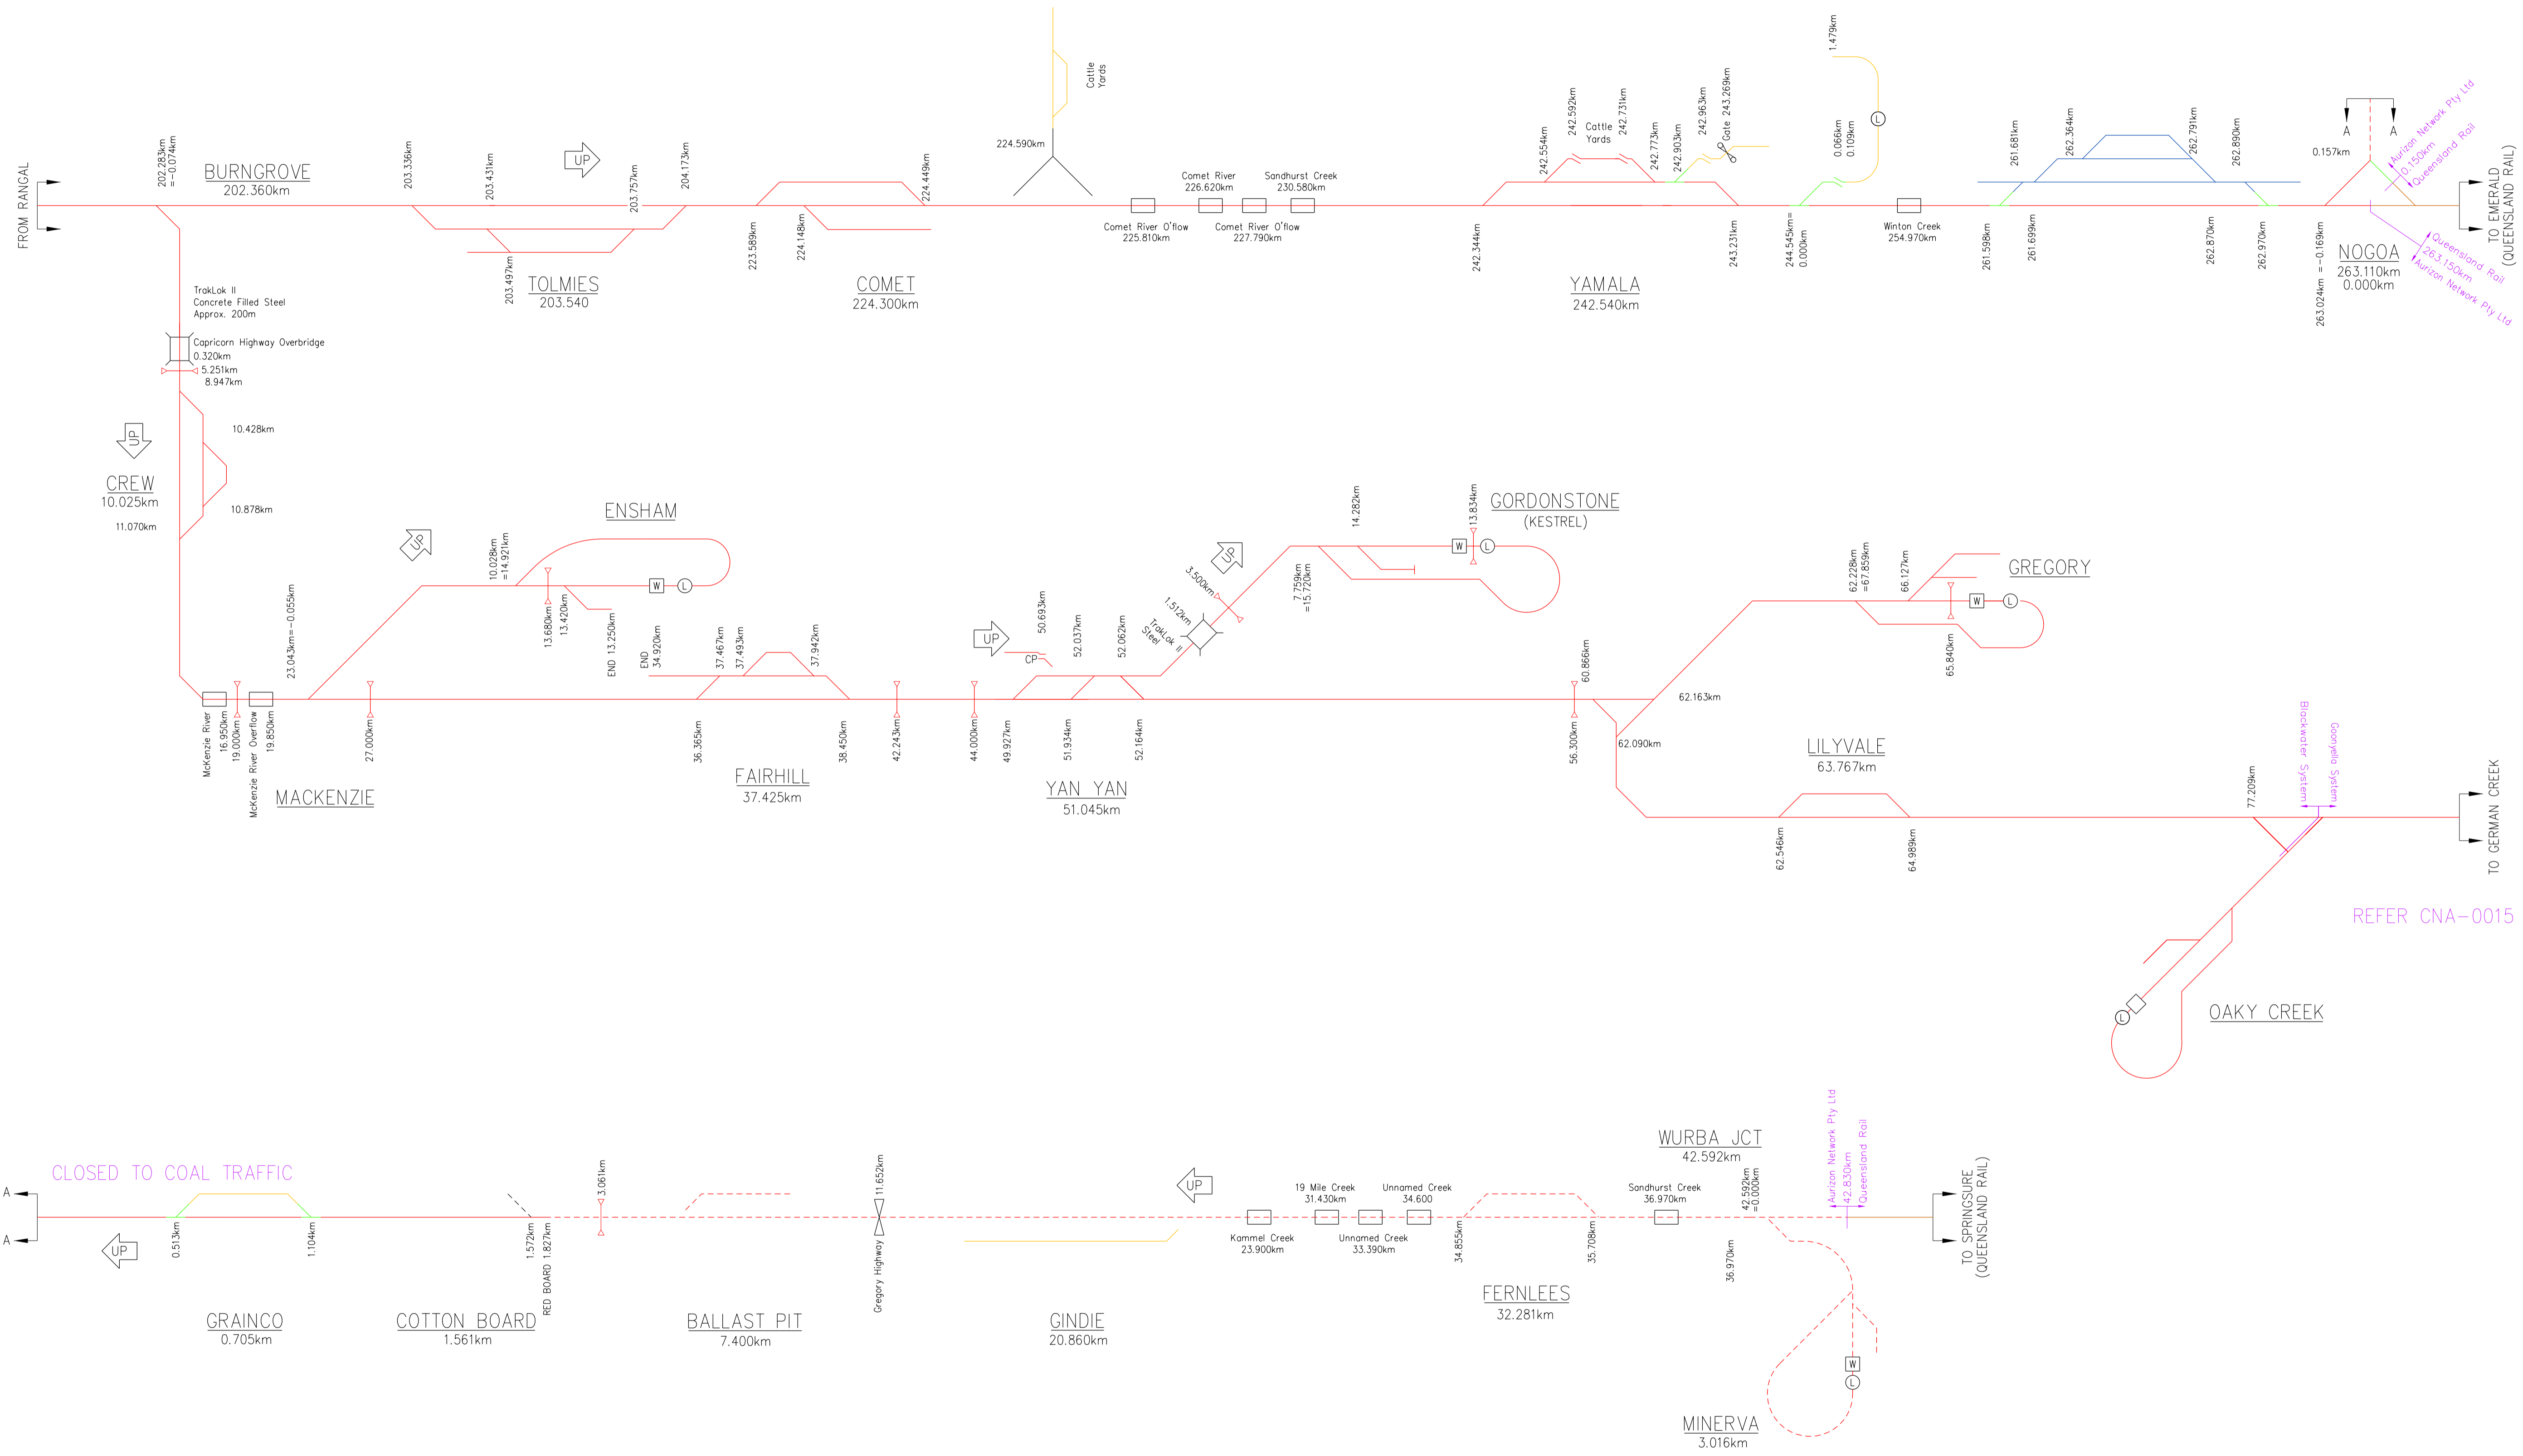

Aurizon Network Pty Ltd shall own and provide access across turnouts and other connecting infrastructure to Third Party and Aurizon Operations owner assets.

DECEMBER 2022 UPDATE

AURIZON NETWORK OWNED ASSET	Loadout	Diamond Crossing
OTHER AURIZON OWNED ASSET	Weighbridge	Caten Points
QUEENSLAND RAIL OWNED ASSET	Unloader	Span Level Crossing
AURIZON OPERATIONS OWNED ASSET	Bridge	Dragging Equip Detector
THIRD PARTY OWNED ASSET	Road Over Rail	Hot Wheel/Bearing Detector
REDUNDANT AURIZON NETWORK ASSET	Road Under Rail	Wheel Load Detector
CONNECTING INFRASTRUCTURE	Tunnel	Dust Monitoring Station

COPYRIGHT PROTECTS THIS PUBLICATION. EXCEPT FOR PURPOSES PERMITTED BY THE COPYRIGHT ACT, REPRODUCTION BY WHATEVER MEANS IS PROHIBITED WITHOUT THE PRIOR WRITTEN PERMISSION OF Aurizon Network Pty Ltd. ENQUIRIES SHOULD BE ADDRESSED TO MANAGER CIVIL ENGINEERING, Aurizon Network Pty Ltd, GPO BOX 456, BRISBANE 4001.


SCALES SHOWN ARE FOR AN A1 SIZE ORIGINAL DRAWING

ALTERATIONS	DESIGNED	S.PASCOE	REVIEWED
2 GORDONSTONE TURNOUT REMOVED & SIDING DEADENDED	M.Mc	06/19	CHECKED M.McKINLEY
3 YAMALA GRAINCORP SIDING ADDED	M.Mc	11/19	<i>Jeremy Stevenson</i> 08/12/2022
4 NO INFRASTRUCTURE CHANGES	J.N	04/20	TEAM LEADER ASSET SYSTEMS DATE
5 NO INFRASTRUCTURE CHANGES	J.N	12/20	CHECKED M.McKINLEY
6 ENSHAM TURNOUT REMOVAL	J.N	06/21	APPROVED
7 CLOSURE OF SPRINGSURE BRANCH	J.N	12/21	
8 NO INFRASTRUCTURE CHANGES	J.N	06/22	<i>Drew Holtyer</i> 09/12/2022
9 NO INFRASTRUCTURE CHANGES	J.Z	12/22	MGR ASSET DATA & ASSURANCE DATE

<p>Aurizon Network Pty Ltd - ACN 132 181 116</p> <p>NETWORK OWNERSHIP DIAGRAM BLACKWATER SYSTEM BURNGROVE - MINES SCHEMATIC</p>	

FILE No.	DRAWING NUMBER	ISSUE
	CNA-0008	9

\$DATES \$TIMES \$NAMES \$FILES

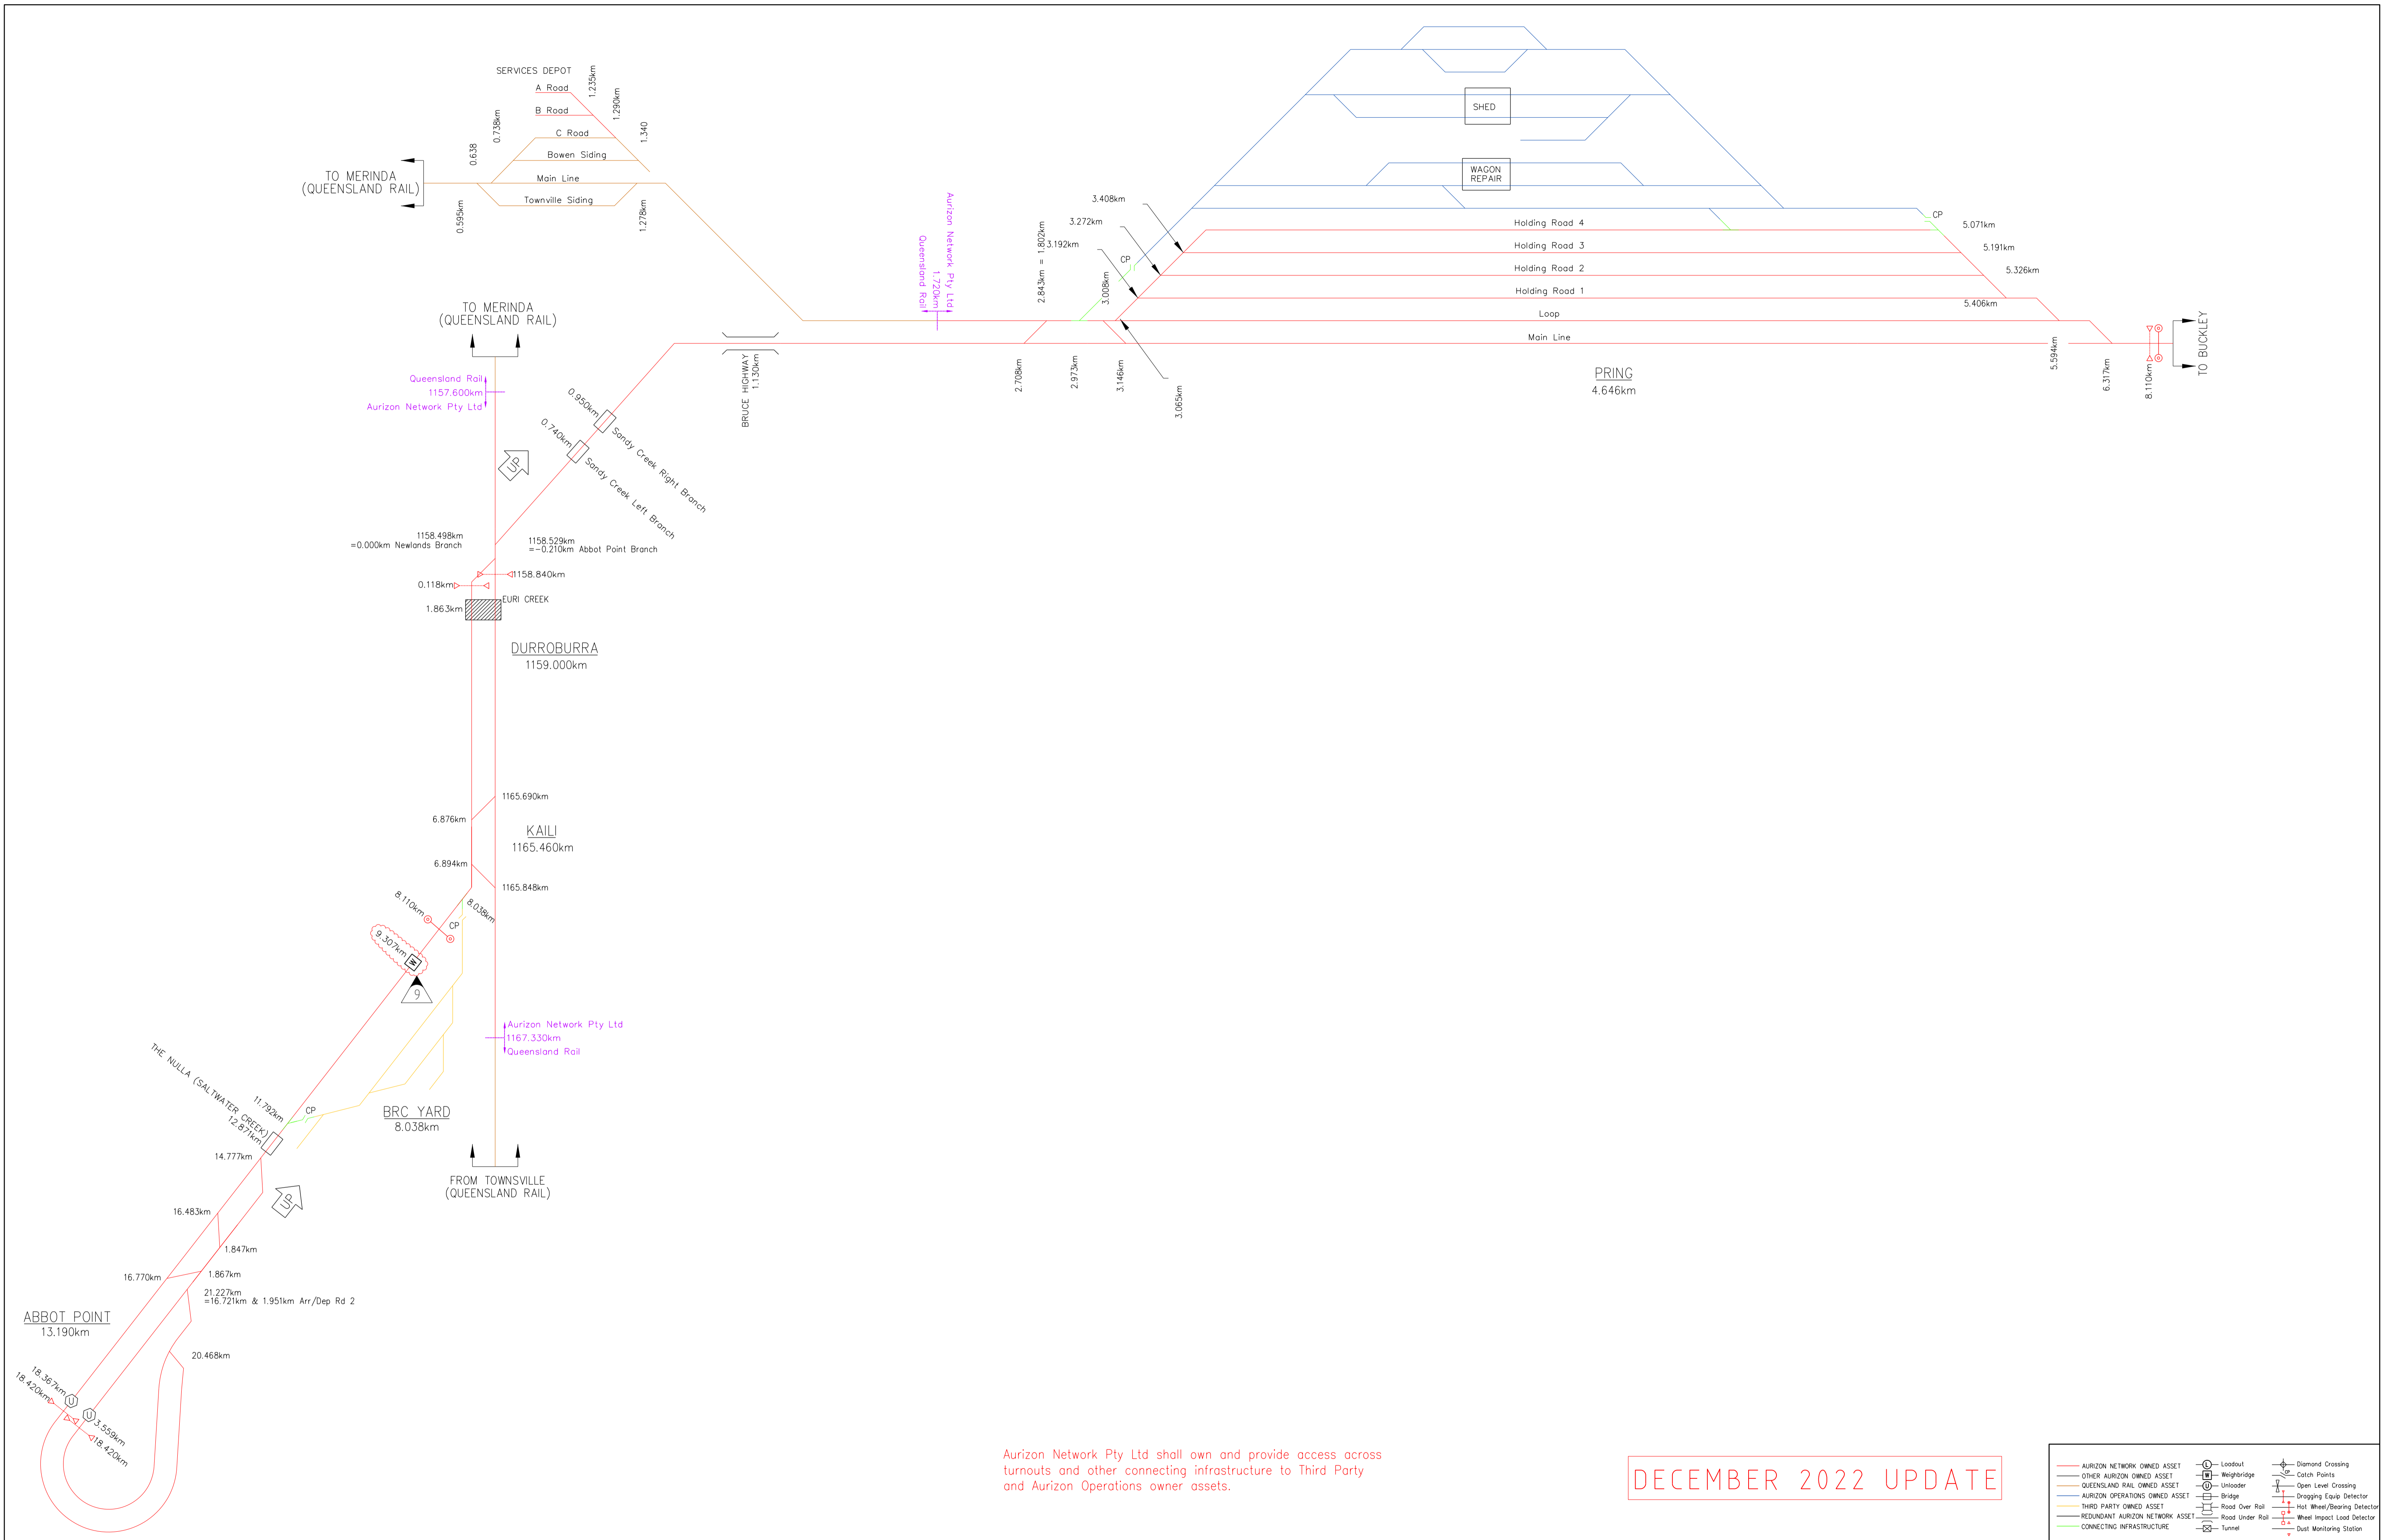

Aurizon Network Pty Ltd shall own and provide access across turnouts and other connecting infrastructure to Third Party and Aurizon Operations owner assets.

DECEMBER 2022 UPDATE

COPYRIGHT PROTECTS THIS PUBLICATION. EXCEPT FOR PURPOSES PERMITTED BY THE COPYRIGHT ACT, REPRODUCTION BY WHATEVER MEANS IS PROHIBITED WITHOUT THE PRIOR WRITTEN PERMISSION OF Aurizon Network Pty Ltd. ENQUIRIES SHOULD BE ADDRESSED TO MANAGER CIVIL ENGINEERING, Aurizon Network Pty Ltd, GPO BOX 456, BRISBANE 4001.

SCALES SHOWN ARE FOR AN A1 SIZE ORIGINAL DRAWING

ALTERATIONS			DESIGNED	S.PASCOE	REVIEWED
2	NO INFRASTRUCTURE CHANGES	M.McK 06/19	CHECKED	M.McKINLEY	<i>Jeremy Stevenson</i> 08/12/2022 <small>Jeremy Stevenson (Doc 9, 2022 1436 GMP+10)</small> TEAM LEADER "ASSET SYSTEMS" DATE
3	NO INFRASTRUCTURE CHANGES	M.McK 11/19	DRAWN	S.PASCOE	
4	NO INFRASTRUCTURE CHANGES	J.N. 06/20	CHECKED	M.McKINLEY	APPROVED <i>Draw Holtyer</i> 09/12/2022 <small>Draw Holtyer (Doc 9, 2022 1151 GMP+10)</small> MGR ASSET DATA & ASSURANCE DATE
5	NO INFRASTRUCTURE CHANGES	J.N. 12/20	CHECKED	M.McKINLEY	
6	NO INFRASTRUCTURE CHANGES	J.N. 06/21	PREPARED		
7	3RD PARTY TURNOUTS INSERTED	J.N. 12/21			
8	3RD PARTY YARD INSERTED	J.N. 06/22			
9	MAINLINE WEIGHER ADDED	J.Z. 12/22			




Aurizon Network Pty Ltd - ACN 132 181 116

NETWORK OWNERSHIP DIAGRAM
NEWLANDS SYSTEM
ABBOT POINT - PRING
SCHEMATIC

FILE No.	DRAWING NUMBER	ISSUE
	CNA-0009	9

\$ DATES \$ TIMES \$ NAMES \$ FILES

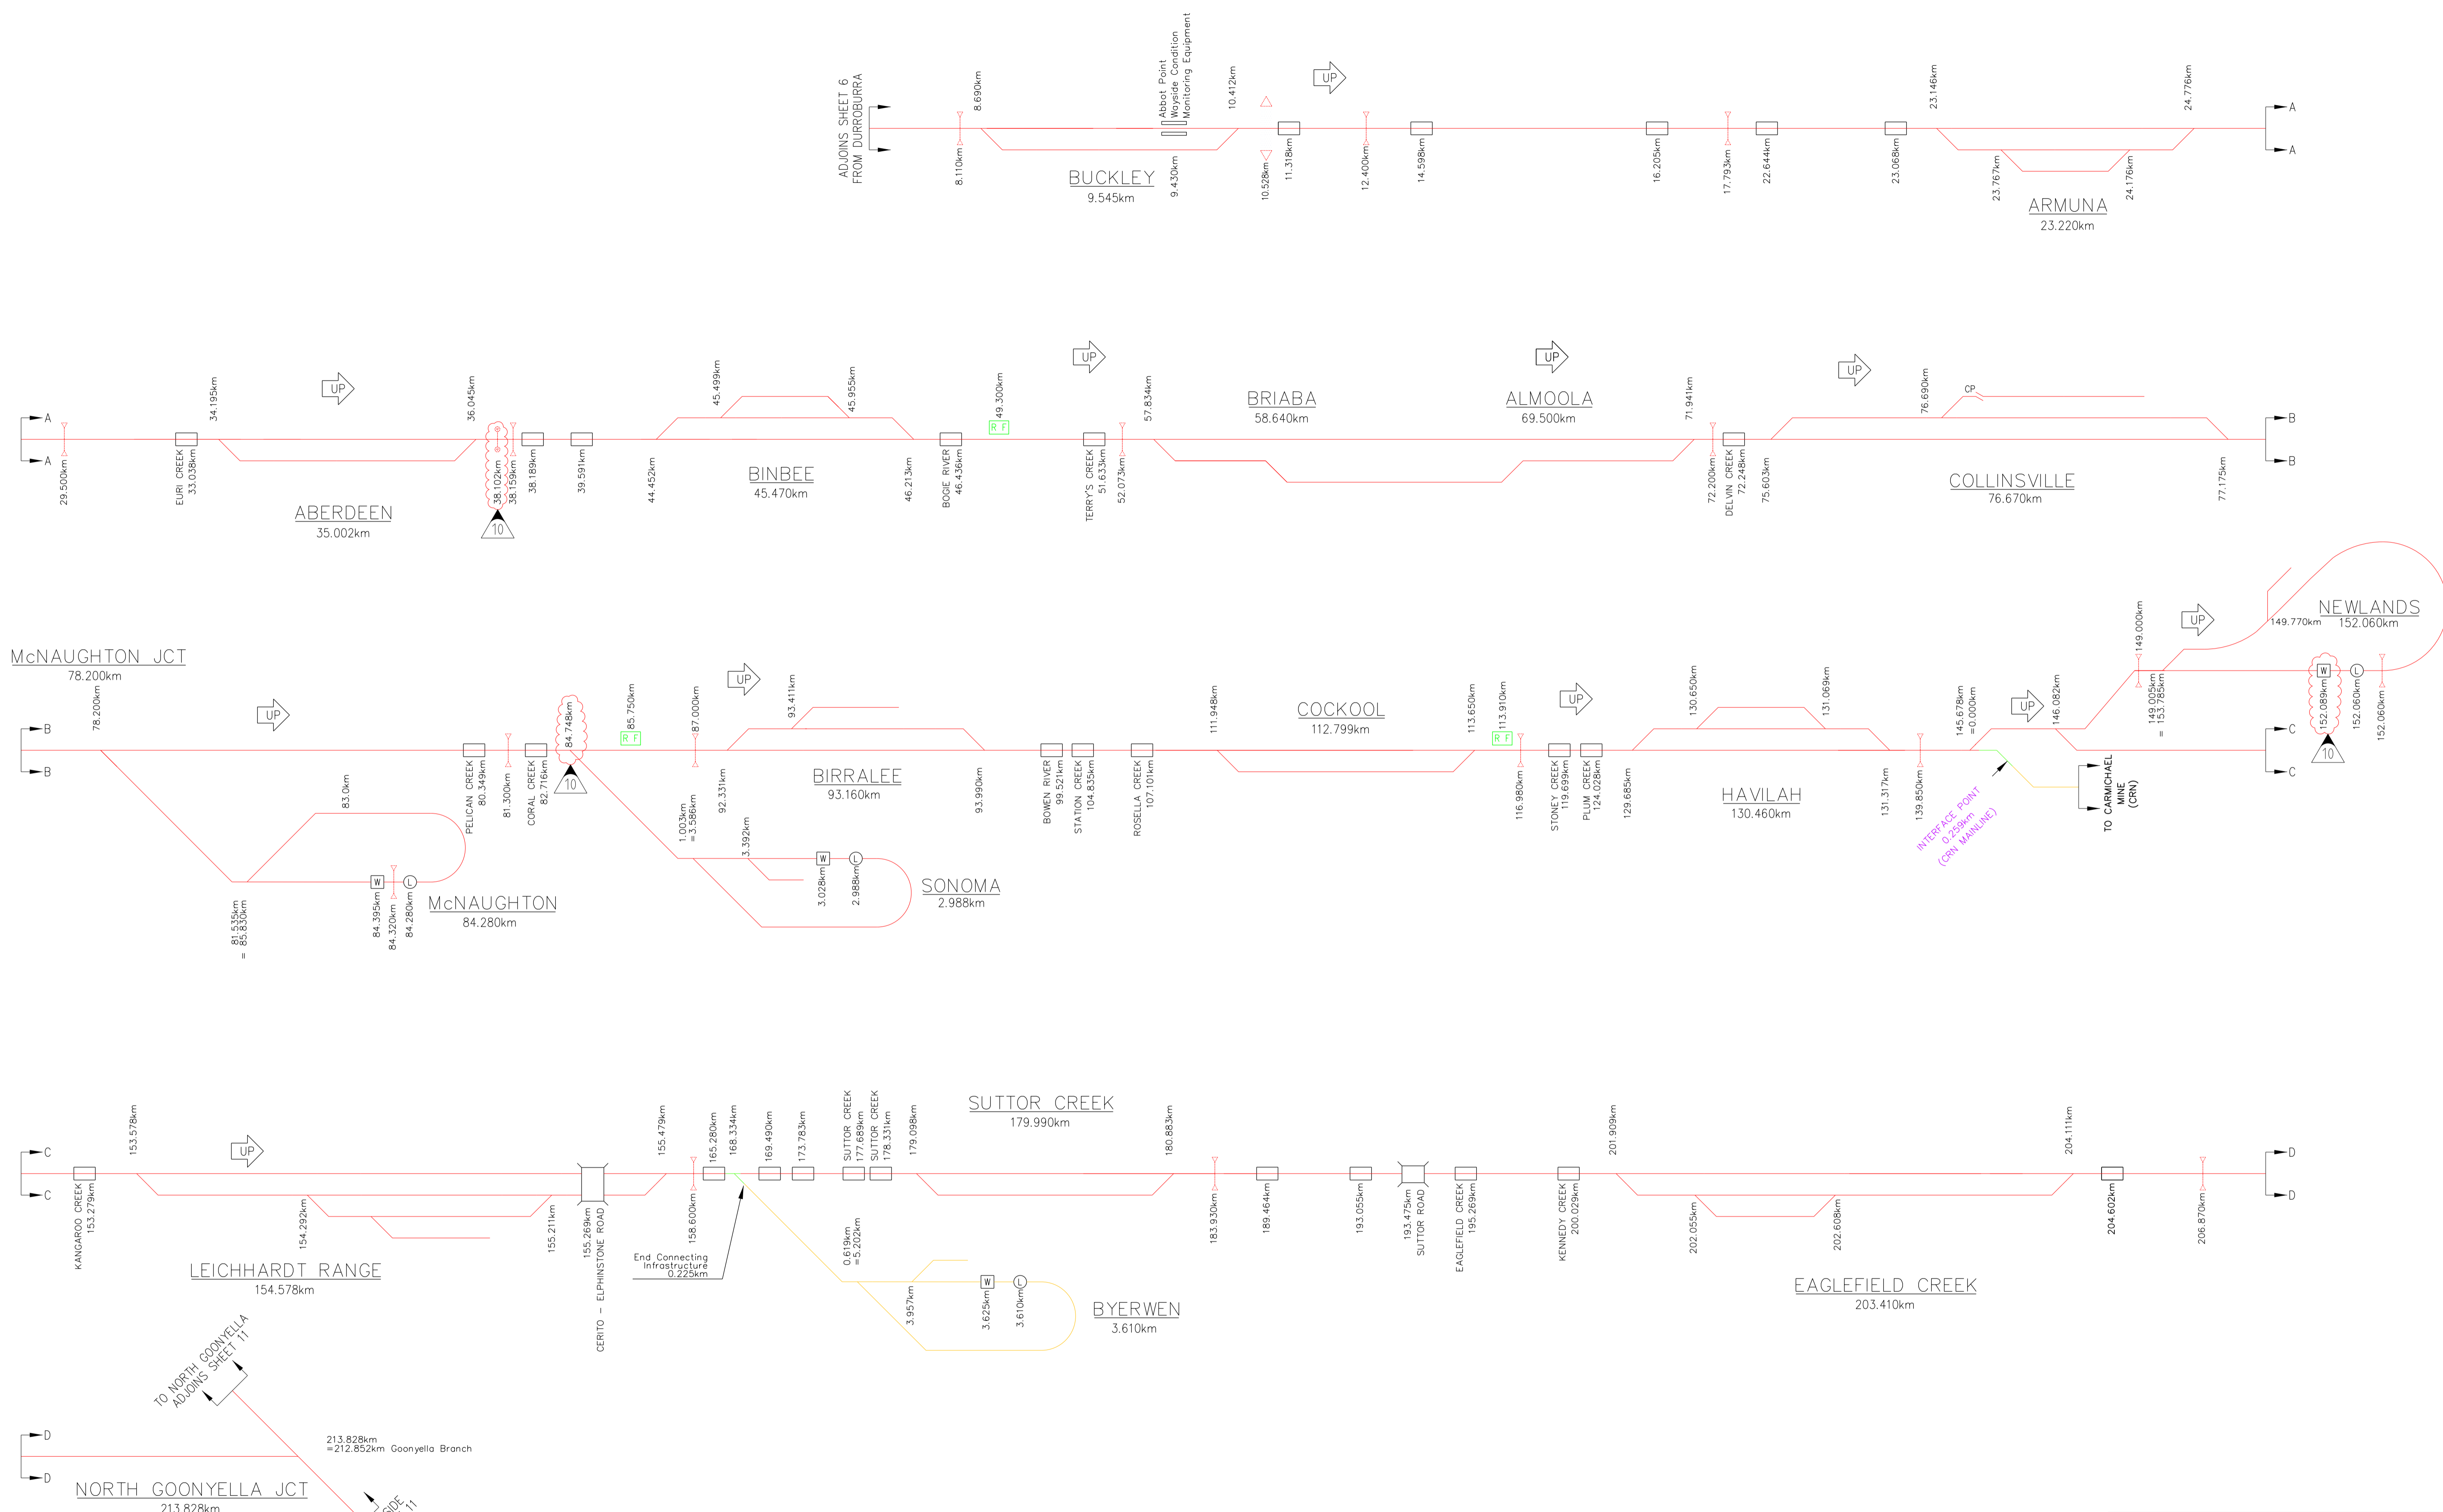

Aurizon Network Pty Ltd shall own and provide access across turnouts and other connecting infrastructure to Third Party and Aurizon Operations owner assets.

DECEMBER 2022 UPDATE

AURIZON NETWORK OWNED ASSET	Loadout	Diamond Crossing
OTHER AURIZON OWNED ASSET	Weighbridge	Caten Points
QUEENSLAND RAIL OWNED ASSET	Unloader	Span Level Crossing
AURIZON OPERATIONS OWNED ASSET	Bridge	Dragging Equip Detector
THIRD PARTY OWNED ASSET	Road Over Rail	Hot Wheel/Bearing Detector
REDUNDANT AURIZON NETWORK ASSET	Road Under Rail	Wheel Impact Load Detector
CONNECTING INFRASTRUCTURE	Tunnel	Dust Monitoring Station

COPYRIGHT PROTECTS THIS PUBLICATION. EXCEPT FOR PURPOSES PERMITTED BY THE COPYRIGHT ACT, REPRODUCTION BY WHATEVER MEANS IS PROHIBITED WITHOUT THE PRIOR WRITTEN PERMISSION OF Aurizon Network Pty Ltd. ENQUIRIES SHOULD BE ADDRESSED TO MANAGER CIVIL ENGINEERING, Aurizon Network Pty Ltd, GPO BOX 456, BRISBANE 4001.

SCALES SHOWN ARE FOR AN A1 SIZE ORIGINAL DRAWING

NO	ALTERATIONS	DESIGNED	S.PASCOE	REVIEWED
3	NO INFRASTRUCTURE CHANGES	M.McK	06/19	CHECKED M.McKINLEY
4	NO INFRASTRUCTURE CHANGES	M.McK	11/19	PREPARED <i>Jeremy Stevenson</i> 08/12/2022
5	NO INFRASTRUCTURE CHANGES	J.N	06/20	CHECKED M.McKINLEY
6	CRN CONNECTION ADDED	J.N	12/20	APPROVED
7	NO INFRASTRUCTURE CHANGES	J.N	06/21	
8	NO INFRASTRUCTURE CHANGES	J.N	12/21	
9	NO INFRASTRUCTURE CHANGES	J.N	06/22	
10	TURNOUT RENEWAL, HBWD ADDED & WEAIGHER METRAGE CHANGED	J.Z	12/22	

DESIGNED	S.PASCOE	REVIEWED	
CHECKED	M.McKINLEY	APPROVED	
DRAWN	S.PASCOE		
CHECKED	M.McKINLEY		
PREPARED			
	J. ZHANG	07/12/22	
		N/A	





Aurizon Network Pty Ltd - ACN 132 181 116

NETWORK OWNERSHIP DIAGRAM
NEWLANDS SYSTEM
 BUCKLEY - NORTH GOONYELLA
 SCHEMATIC

FILE No. **CNA-0010** DRAWING NUMBER **10** ISSUE

\$DATES \$TIMES \$NAMES \$FILES

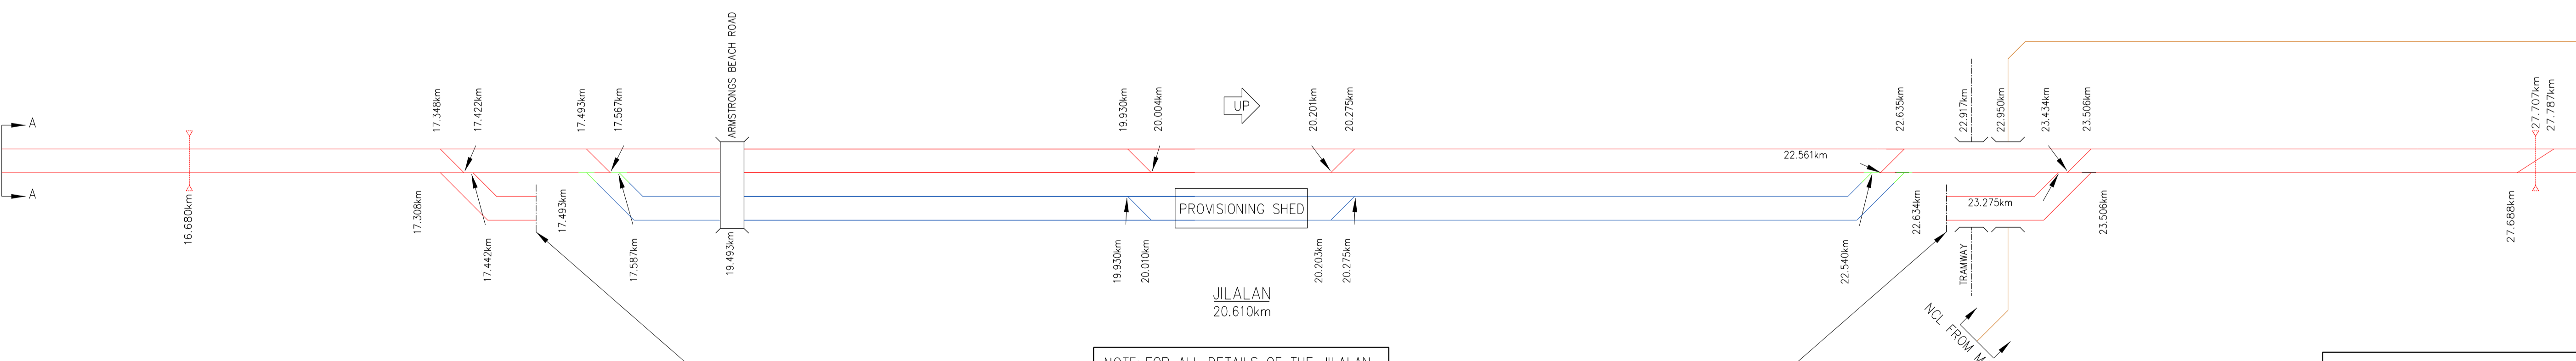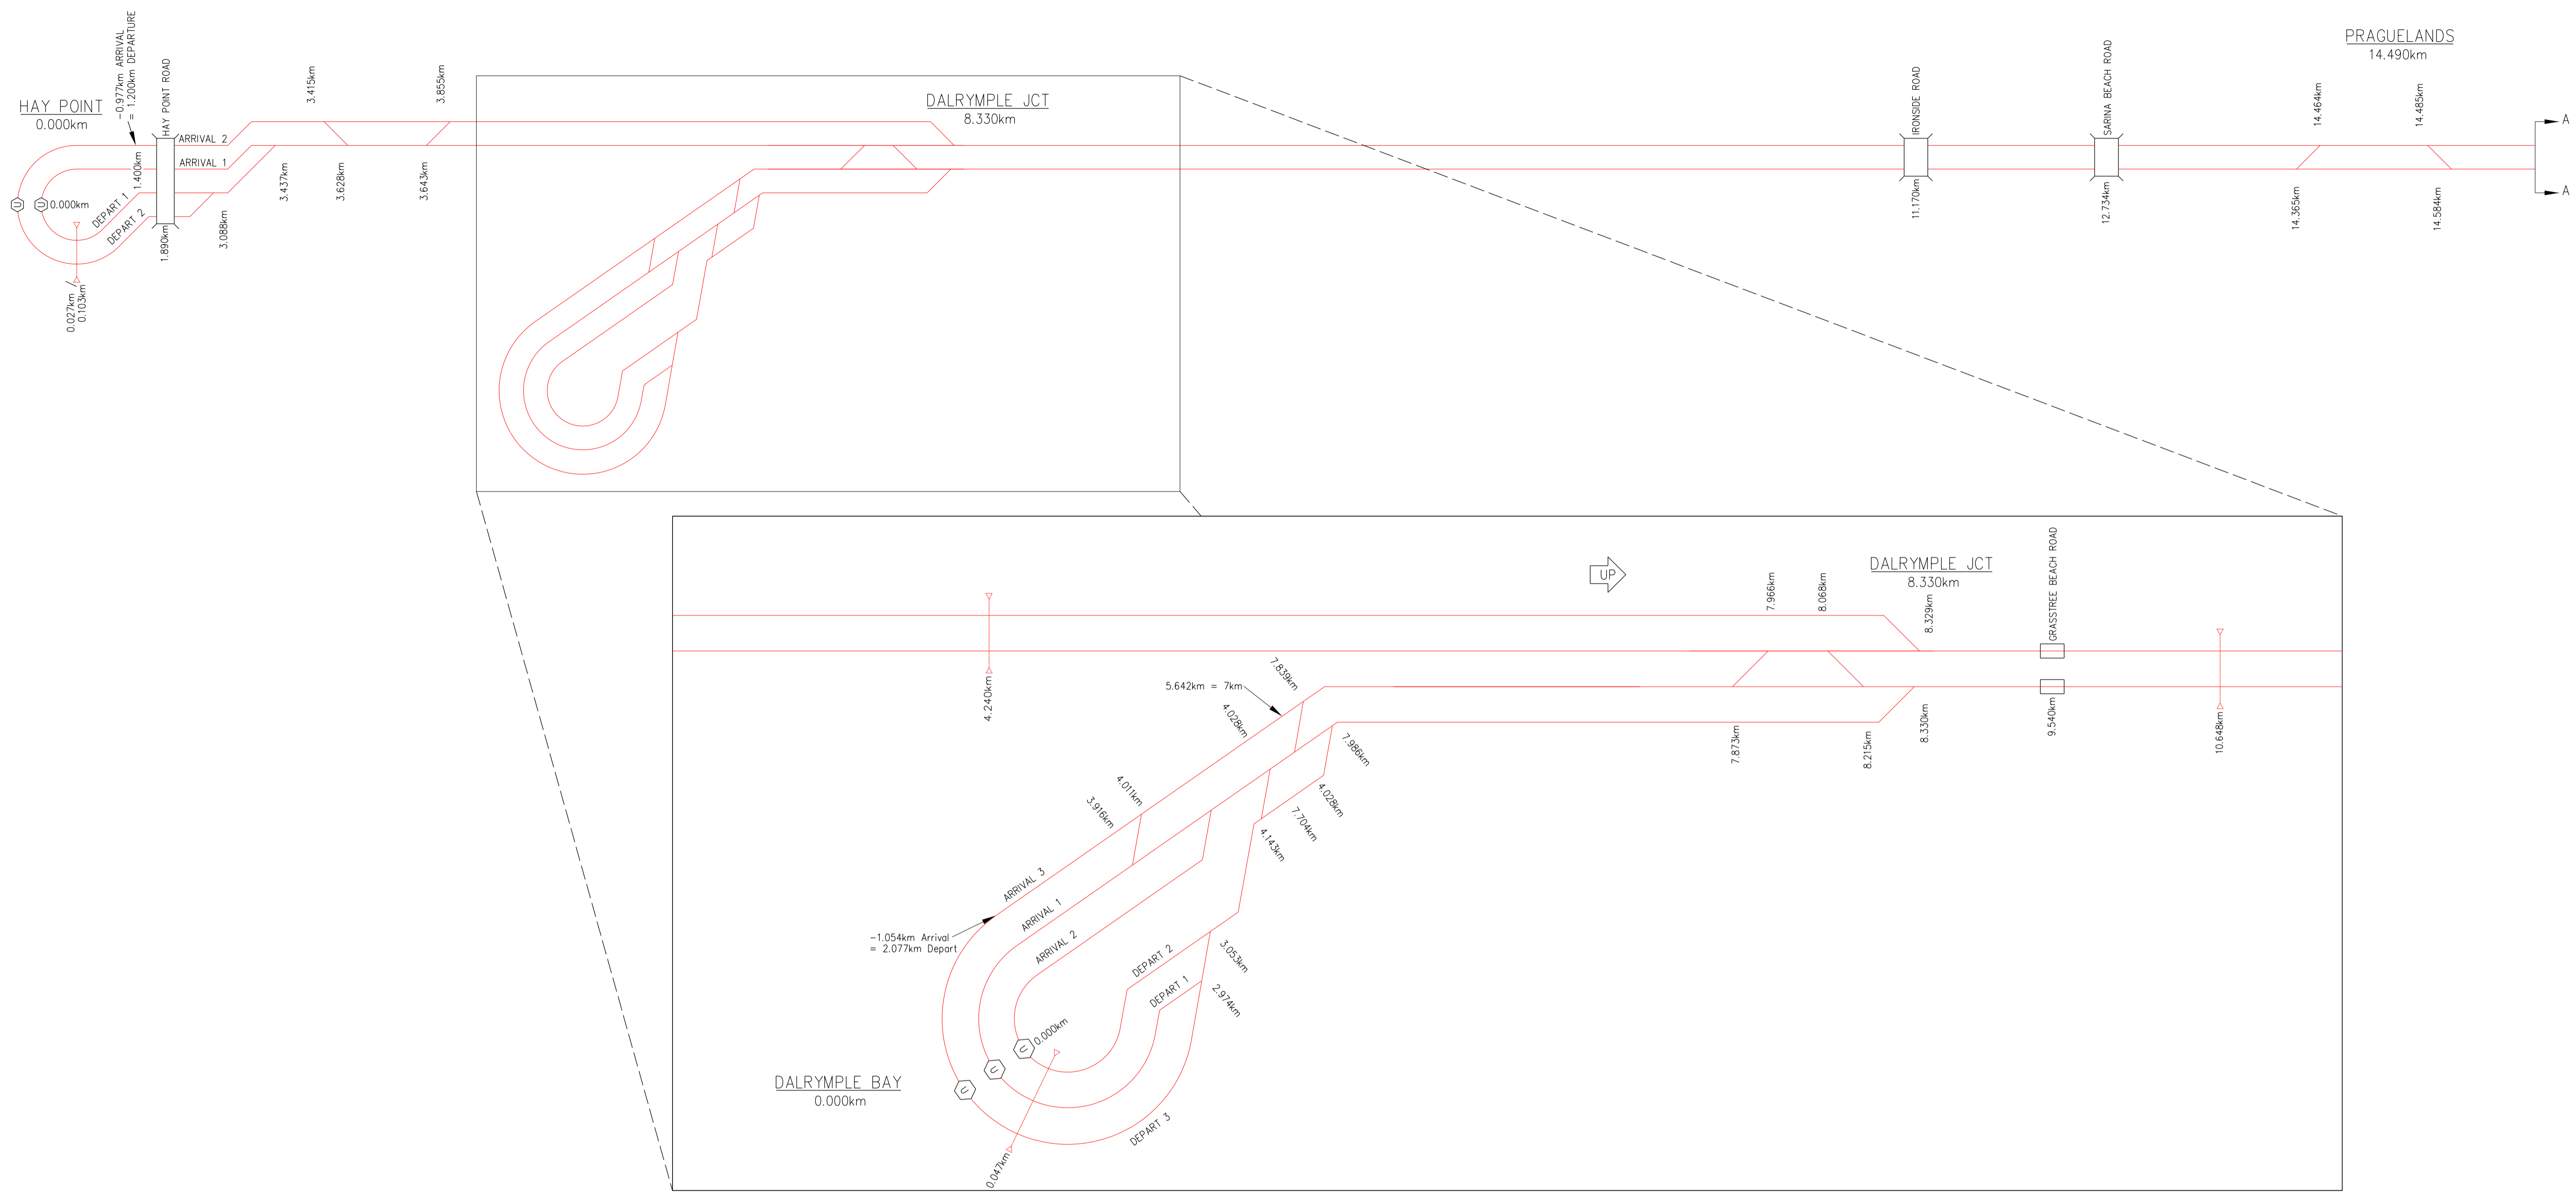

Aurizon Network Pty Ltd shall own and provide access across turnouts and other connecting infrastructure to Third Party and Aurizon Operations owner assets.

NOTE: FOR ALL DETAILS OF THE JILALAN AREA, REFER TO SHEET 12

DECEMBER 2022 UPDATE

AURIZON NETWORK OWNED ASSET	Loadout	Diamond Crossing
OTHER AURIZON OWNED ASSET	Weighbridge	Catch Points
QUEENSLAND RAIL OWNED ASSET	Unloader	Span Level Crossing
AURIZON OPERATIONS OWNED ASSET	Bridge	Dragging Equip Detector
THIRD PARTY OWNED ASSET	Road Over Rail	Hot Wheel/Bearing Detector
REDUNDANT AURIZON NETWORK ASSET	Road Under Rail	Wheel Impact Load Detector
CONNECTING INFRASTRUCTURE	Tunnel	Dust Monitoring Station

COPYRIGHT PROTECTS THIS PUBLICATION. EXCEPT FOR PURPOSES PERMITTED BY THE COPYRIGHT ACT, REPRODUCTION BY WHATEVER MEANS IS PROHIBITED WITHOUT THE PRIOR WRITTEN PERMISSION OF Aurizon Network Pty Ltd. ENQUIRIES SHOULD BE ADDRESSED TO MANAGER CIVIL ENGINEERING, Aurizon Network Pty Ltd, GPO BOX 456, BRISBANE 4001.

SCALES SHOWN ARE FOR AN A1 SIZE ORIGINAL DRAWING

NO	ALTERATIONS	DESIGNED	S.PASCOE	REVIEWED
2	NO INFRASTRUCTURE CHANGES	M.McK	06/19	CHECKED M.McKINLEY
3	NO INFRASTRUCTURE CHANGES	M.McK	11/19	<i>Jeremy Stevenson</i> 08/12/2022
4	NO INFRASTRUCTURE CHANGES	J.N	04/20	DRAWN S.PASCOE
5	NO INFRASTRUCTURE CHANGES	J.N	12/20	CHECKED M.McKINLEY
6	NO INFRASTRUCTURE CHANGES	J.N	06/21	PREPARED
7	NO INFRASTRUCTURE CHANGES	J.N	12/21	
8	NO INFRASTRUCTURE CHANGES	J.N	06/22	<i>Drew Holley</i> 09/12/2022
9	NO INFRASTRUCTURE CHANGES	J.Z	12/22	


DESIGNED	S.PASCOE	REVIEWED	
CHECKED	M.McKINLEY	<i>Jeremy Stevenson</i> 08/12/2022	
DRAWN	S.PASCOE	<i>Jeremy Stevenson</i> (Dec 8, 2022 14:06 GMT+10)	
CHECKED	M.McKINLEY	TEAM LEADER ASSET SYSTEMS DATE	
PREPARED		APPROVED	
	J. ZHANG 07/12/22	<i>Drew Holley</i> 09/12/2022	
	N/A	<i>Drew Holley</i> (Dec 9, 2022 11:51 GMT+10)	
		MGR ASSET DATA & ASSURANCE DATE	



Aurizon Network Pty Ltd - ACN 132 181 116

NETWORK OWNERSHIP DIAGRAM
GOONYELLA SYSTEM
PORTS - JUKAN
SCHEMATIC

FILE No.	DRAWING NUMBER	ISSUE
	CNA-0011	9

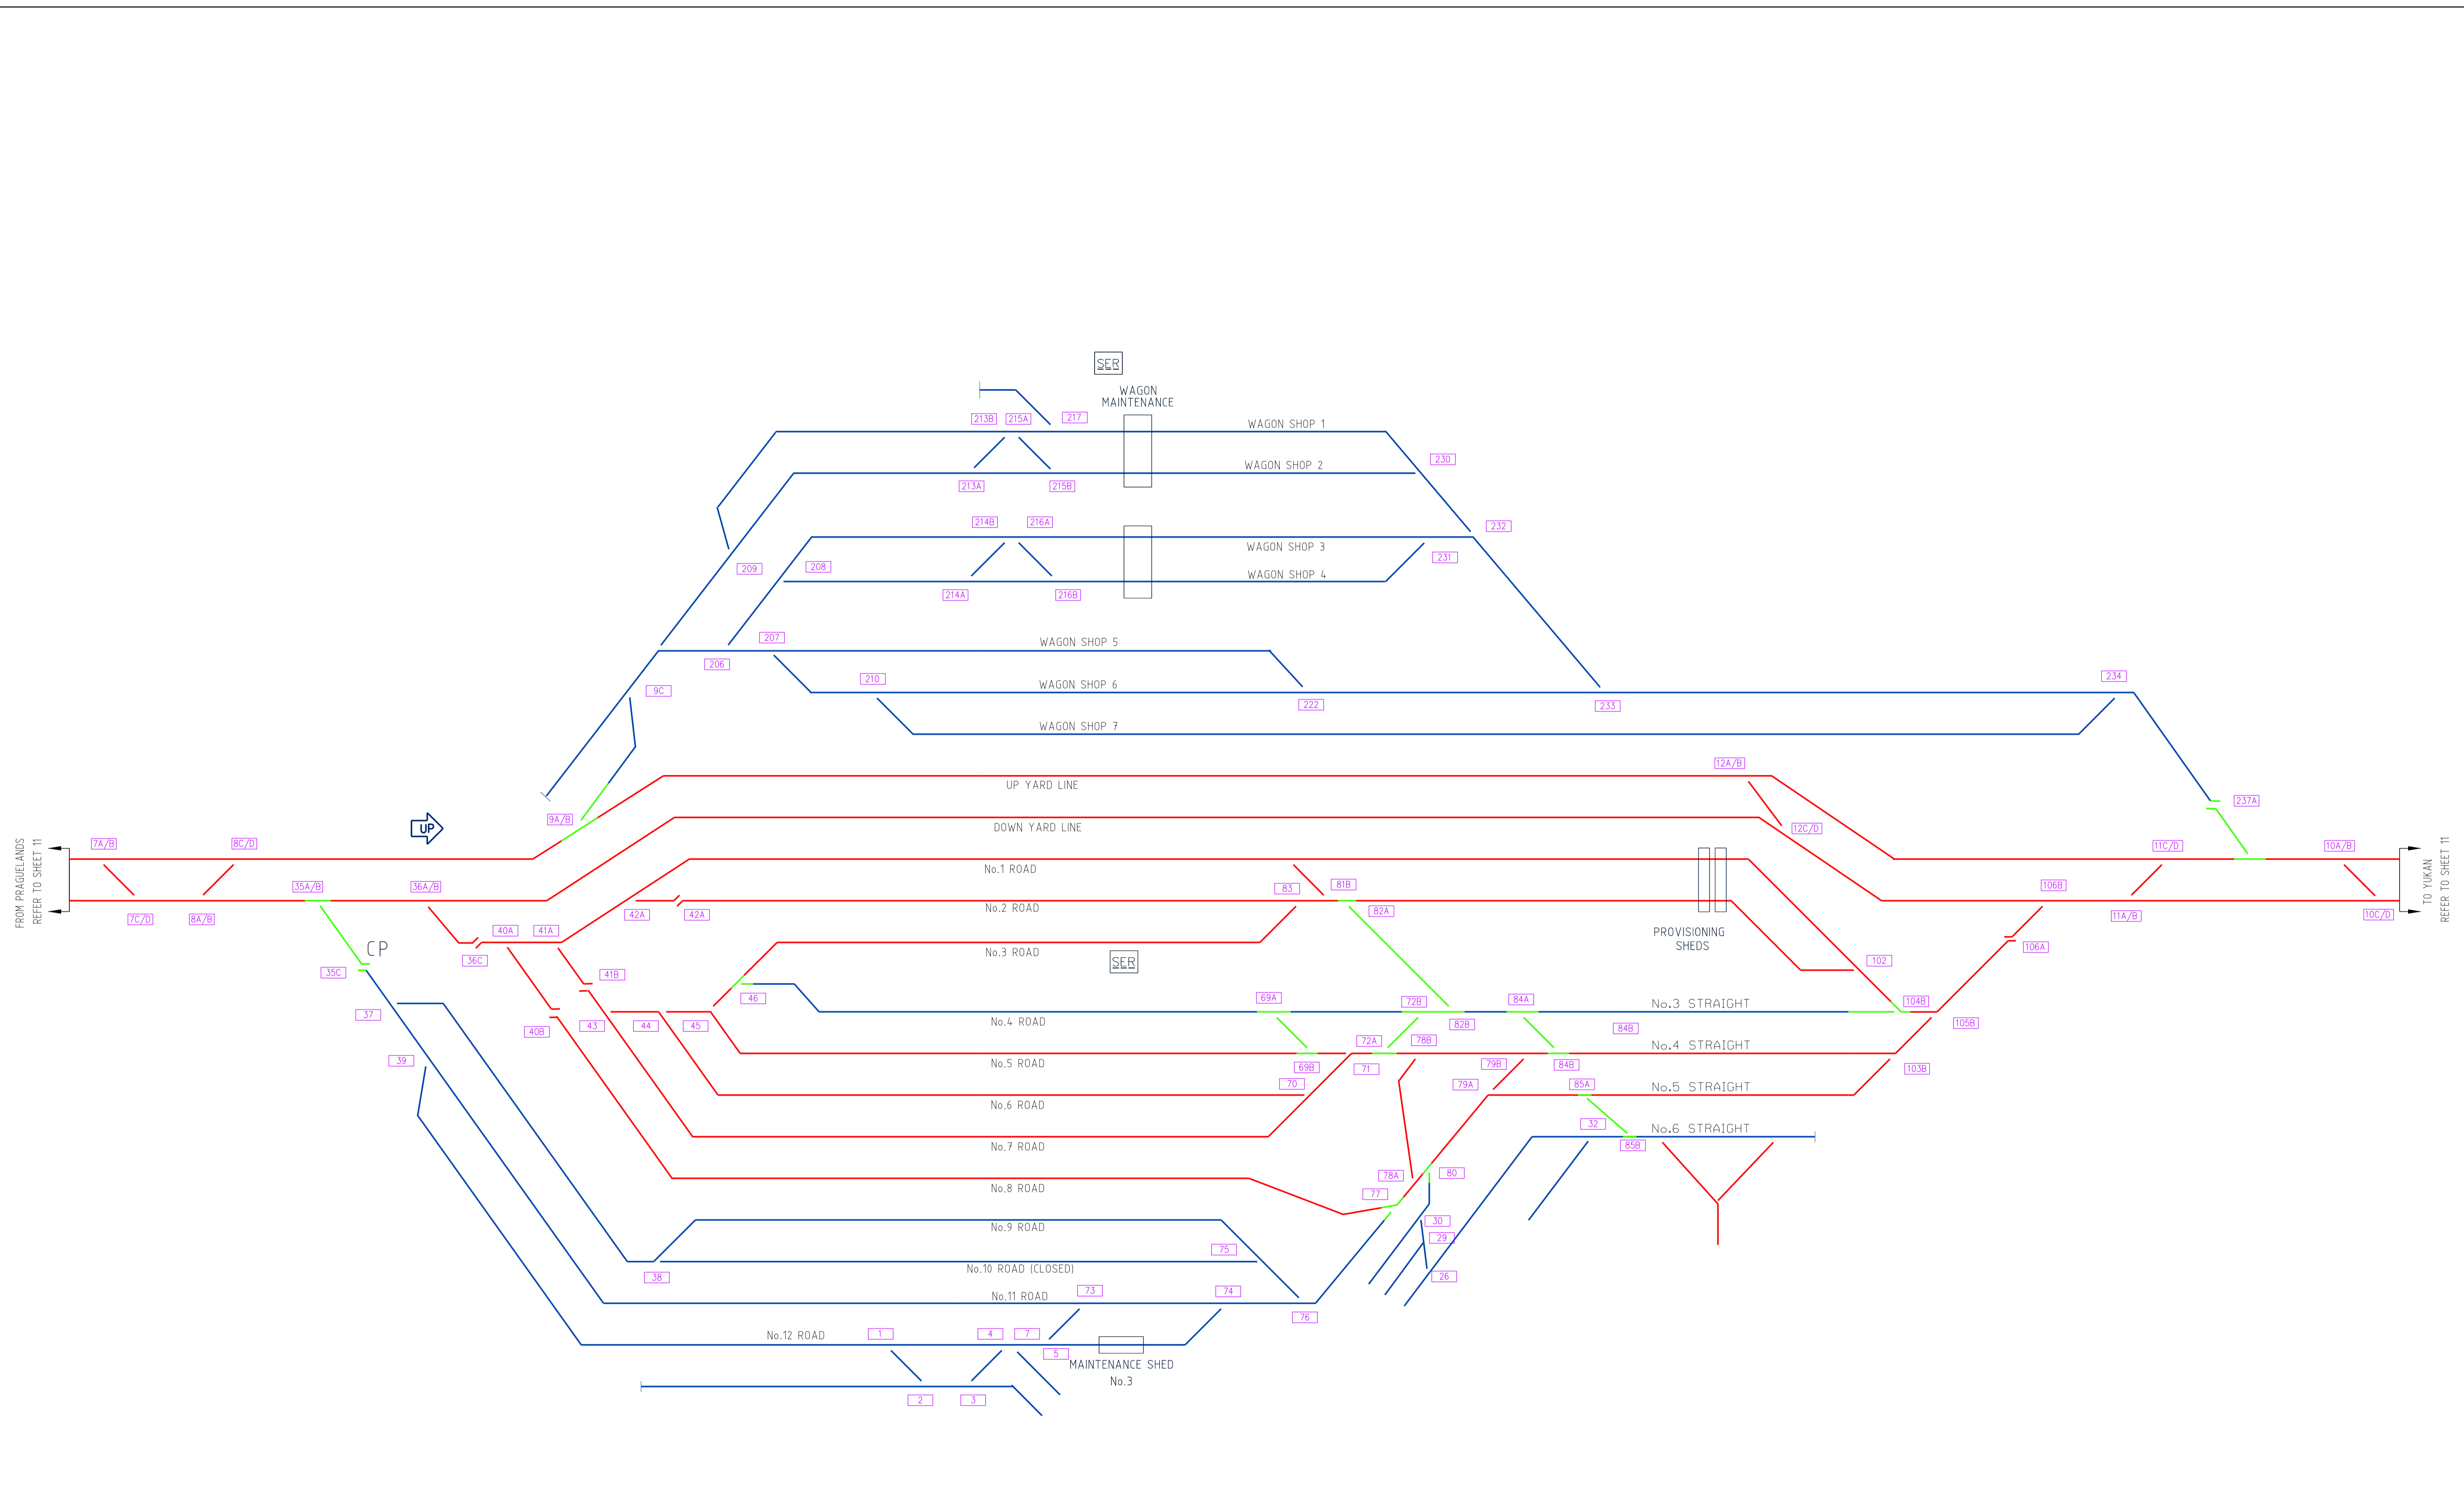

Aurizon Network Pty Ltd shall own and provide access across turnouts and other connecting infrastructure to Third Party and Aurizon Operations owner assets.

DECEMBER 2022 UPDATE

AURIZON NETWORK OWNED ASSET	OTHER AURIZON OWNED ASSET	QUEENSLAND RAIL OWNED ASSET	AURIZON OPERATIONS OWNED ASSET	THIRD PARTY OWNED ASSET	REDUNDANT AURIZON NETWORK ASSET	CONNECTING INFRASTRUCTURE	Loadout	Weighbridge	Unloader	Bridge	Road Over Rail	Road Under Rail	Tunnel	Diamond Crossing	Catch Points	Open Level Crossing	Dragging Equip Detector	Hot Wheel/Bearing Detector	Wheel Impact Load Detector	Dust Monitoring Station
-----------------------------	---------------------------	-----------------------------	--------------------------------	-------------------------	---------------------------------	---------------------------	---------	-------------	----------	--------	----------------	-----------------	--------	------------------	--------------	---------------------	-------------------------	----------------------------	----------------------------	-------------------------

COPYRIGHT PROTECTS THIS PUBLICATION. EXCEPT FOR PURPOSES PERMITTED BY THE COPYRIGHT ACT, REPRODUCTION BY WHATEVER MEANS IS PROHIBITED WITHOUT THE PRIOR WRITTEN PERMISSION OF Aurizon Network Pty Ltd. ENQUIRIES SHOULD BE ADDRESSED TO MANAGER CIVIL ENGINEERING, Aurizon Network Pty Ltd, GPO BOX 456, BRISBANE 4001

SCALES SHOWN ARE FOR AN A1 SIZE ORIGINAL DRAWING

ALTERATIONS	DESIGNED	S.PASCOE	REVIEWED
3 NO INFRASTRUCTURE CHANGES	M.McK	06/19	CHECKED M.McKINLEY
4 NO INFRASTRUCTURE CHANGES	M.McK	11/19	<i>Jeremy Stevenson</i> 08/12/2022
5 NO INFRASTRUCTURE CHANGES	J.N	04/20	DRAWN S.PASCOE
6 NO INFRASTRUCTURE CHANGES	J.N	12/20	CHECKED M.McKINLEY
7 NO INFRASTRUCTURE CHANGES	J.N	06/21	APPROVED
8 CROSSOVER RELOCATION	J.N	12/21	PREPARED
9 NO INFRASTRUCTURE CHANGES	J.N	06/22	CHECKED J. ZHANG 07/12/22
10 NO INFRASTRUCTURE CHANGES	J.Z	12/22	APPROVED <i>Drew Holtyer</i> 09/12/2022

<p>Jeremy Stevenson 08/12/2022</p> <p>TEAM LEADER 'ASSET SYSTEMS' DATE</p> <p>APPROVED</p>	<p><i>Drew Holtyer</i> 09/12/2022</p> <p>Drew Holtyer (Doc 9, 2021) (11/11) GMP+100</p> <p>MGR ASSET DATA & ASSURANCE DATE</p>
--	--



Aurizon Network Pty Ltd - ACN 132 181 116


NETWORK OWNERSHIP DIAGRAM

GOONYELLA SYSTEM

JILALAN SCHEMATIC

FILE No.	DRAWING NUMBER	ISSUE
	CNA-0012	10

\$DATES \$TIMES \$NAMES \$FILES

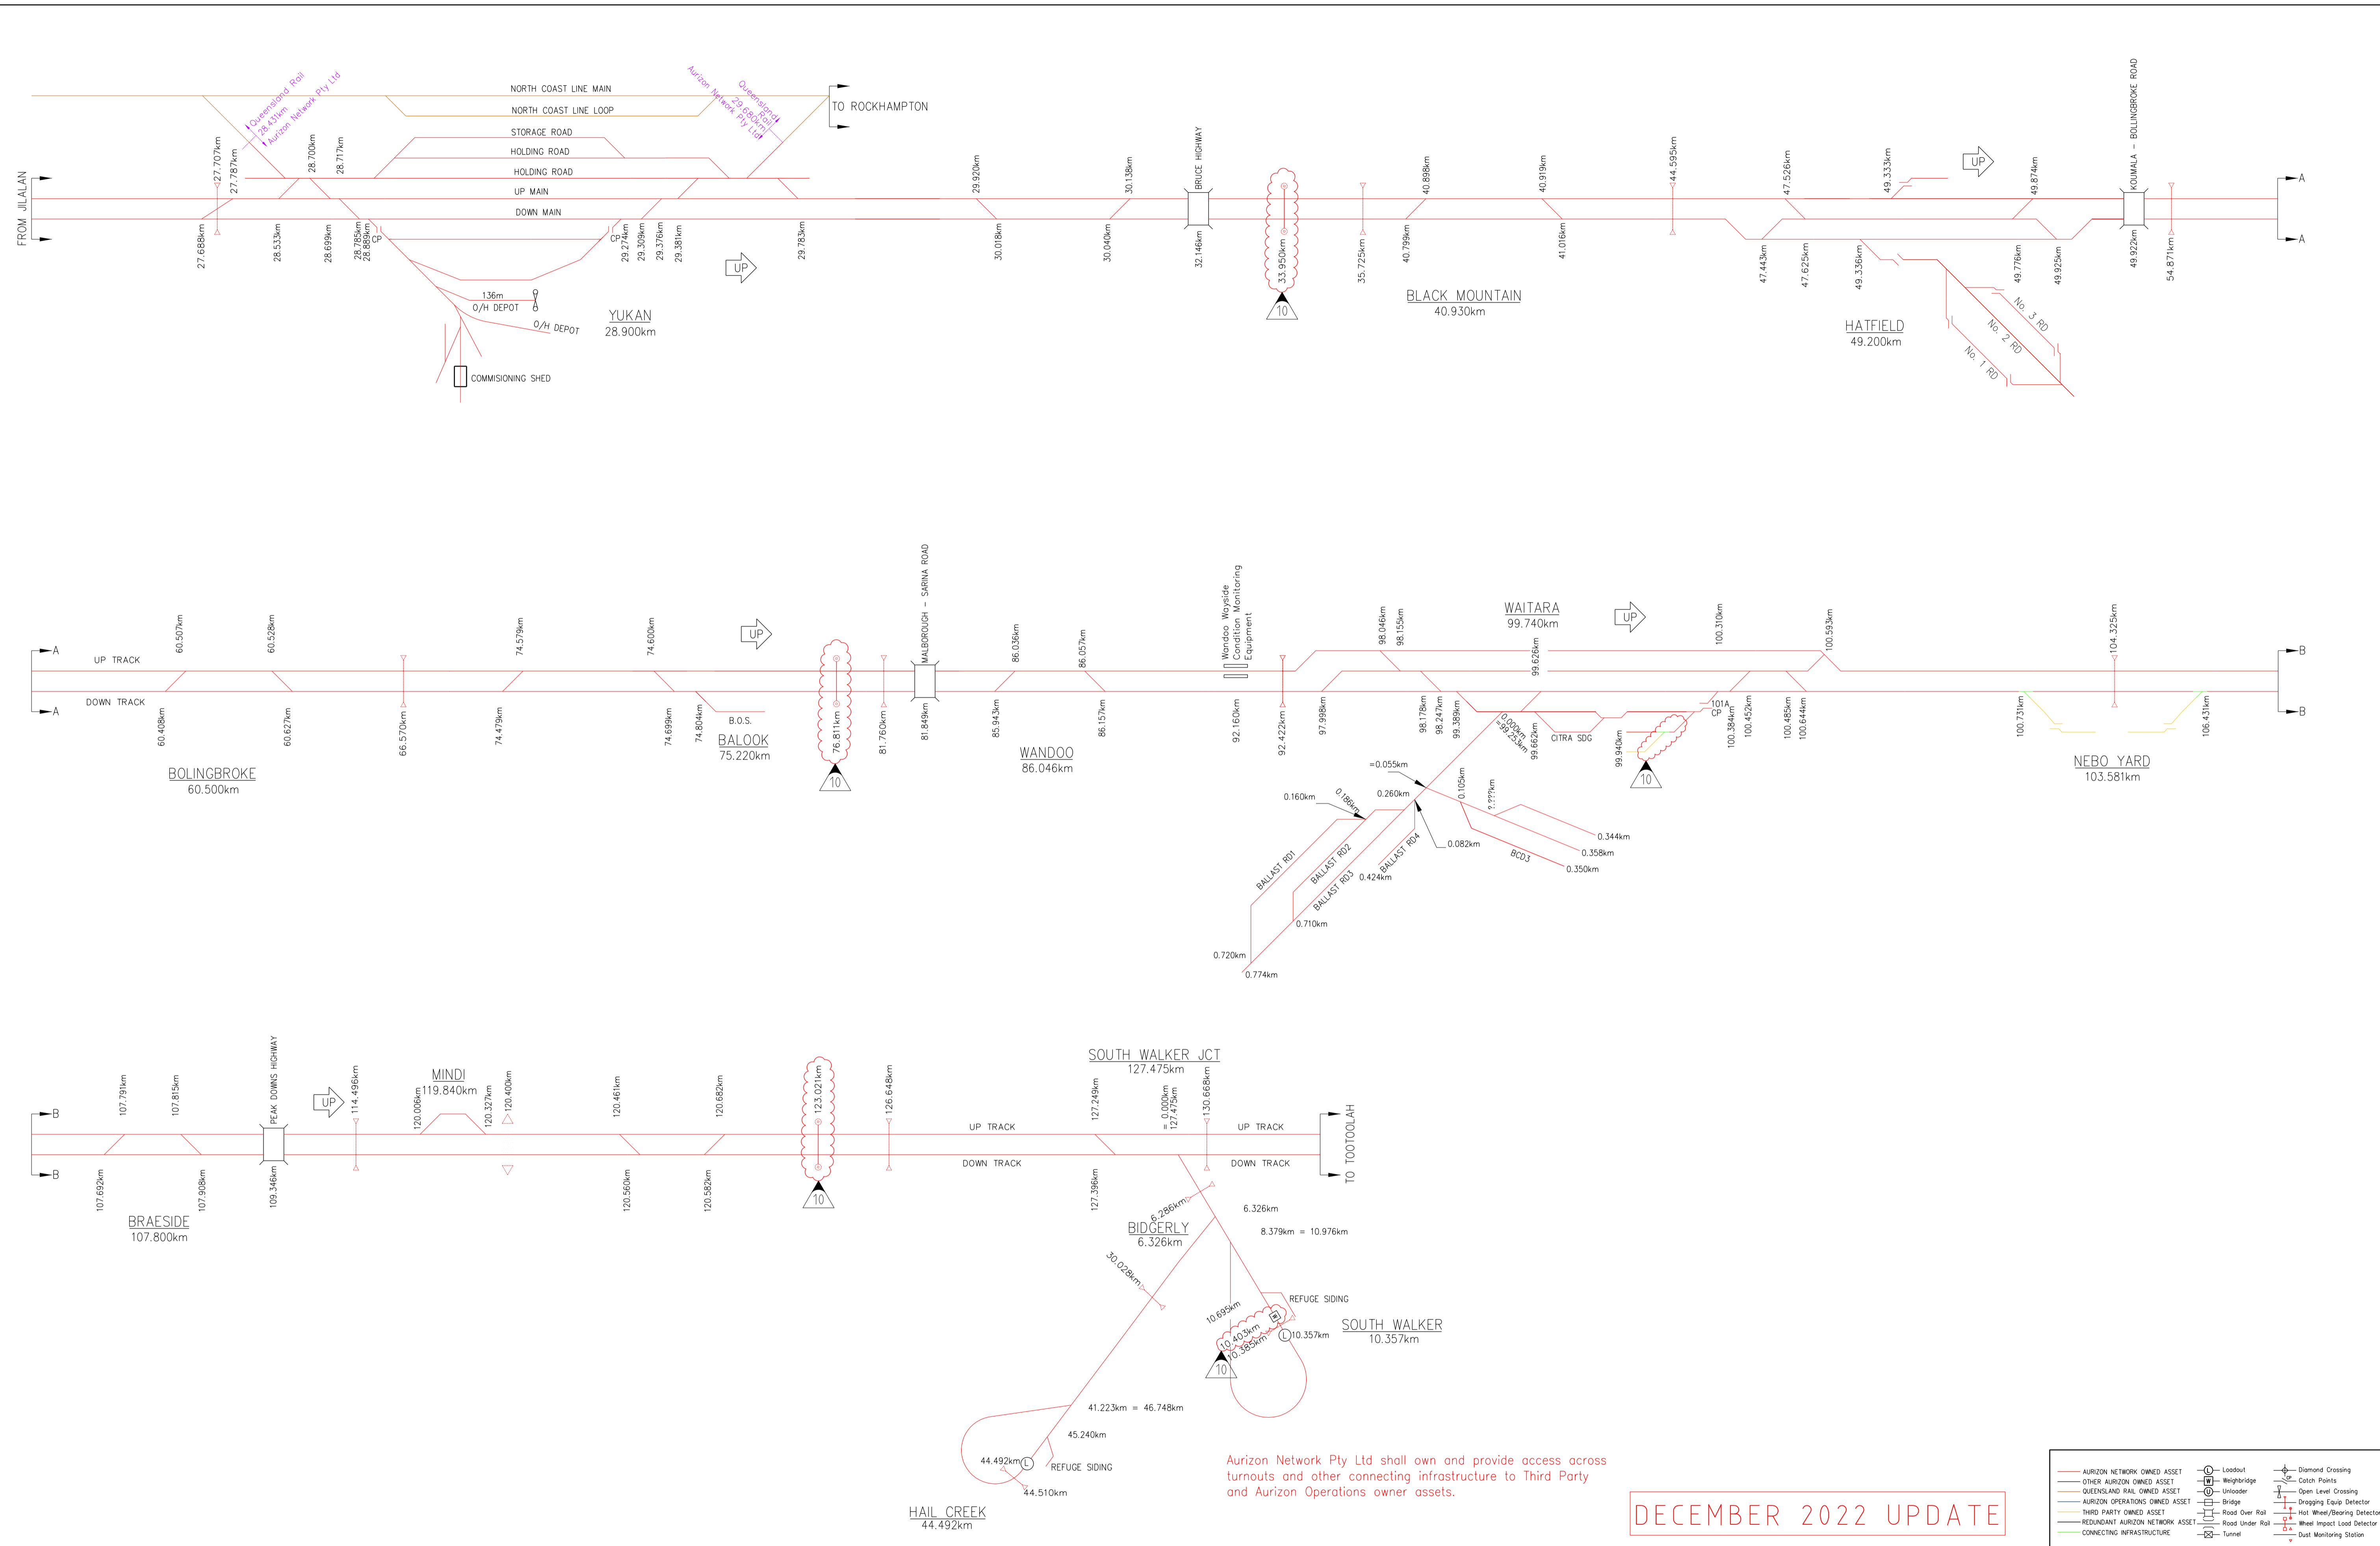

Aurizon Network Pty Ltd shall own and provide access across turnouts and other connecting infrastructure to Third Party and Aurizon Operations owner assets.

DECEMBER 2022 UPDATE

COPYRIGHT PROTECTS THIS PUBLICATION. EXCEPT FOR PURPOSES PERMITTED BY THE COPYRIGHT ACT, REPRODUCTION BY WHATEVER MEANS IS PROHIBITED WITHOUT THE PRIOR WRITTEN PERMISSION OF Aurizon Network Pty Ltd. ENQUIRIES SHOULD BE ADDRESSED TO MANAGER CIVIL ENGINEERING, Aurizon Network Pty Ltd, GPO BOX 456, BRISBANE 4001.

SCALES SHOWN ARE FOR AN A1 SIZE ORIGINAL DRAWING

ALTERATIONS			DESIGNED	S.PASCOE	REVIEWED
3	NO INFRASTRUCTURE CHANGES	M.McK 06/19	CHECKED	M.McKINLEY	<i>Jeremy Stevenson</i> 08/12/2022 <small>Jeremy Stevenson (Doc 8, 2022 1436 GWT-10)</small> TEAM LEADER "ASSET SYSTEMS" DATE
4	NO INFRASTRUCTURE CHANGES	M.McK 11/19	DRAWN	S.PASCOE	
5	NO INFRASTRUCTURE CHANGES	J.N 04/20	CHECKED	M.McKINLEY	APPROVED
6	NO INFRASTRUCTURE CHANGES	J.N 12/20			
7	NO INFRASTRUCTURE CHANGES	J.N 06/21	PREPARED		
8	NO INFRASTRUCTURE CHANGES	J.N 12/21			
9	NO INFRASTRUCTURE CHANGES	J.N 06/22			
10	CATCH POINTS REMOVAL, WEIGHER ADDED & HBWO METRAGE CHANGED	J.Z 12/22			<i>Drew Hallyer</i> 09/12/2022 <small>Drew Hallyer (Doc 3, 2022 1151 GWT-10)</small> MGR ASSET DATA & ASSURANCE DATE






Aurizon Network Pty Ltd - ACN 132 181 116

NETWORK OWNERSHIP DIAGRAM
GOONYELLA SYSTEM
 JUKAN - HAIL CREEK
 SCHEMATIC


FILE No.	DRAWING NUMBER	ISSUE
	CNA-0013	10

\$DATES \$TIMES \$NAMES \$FILES

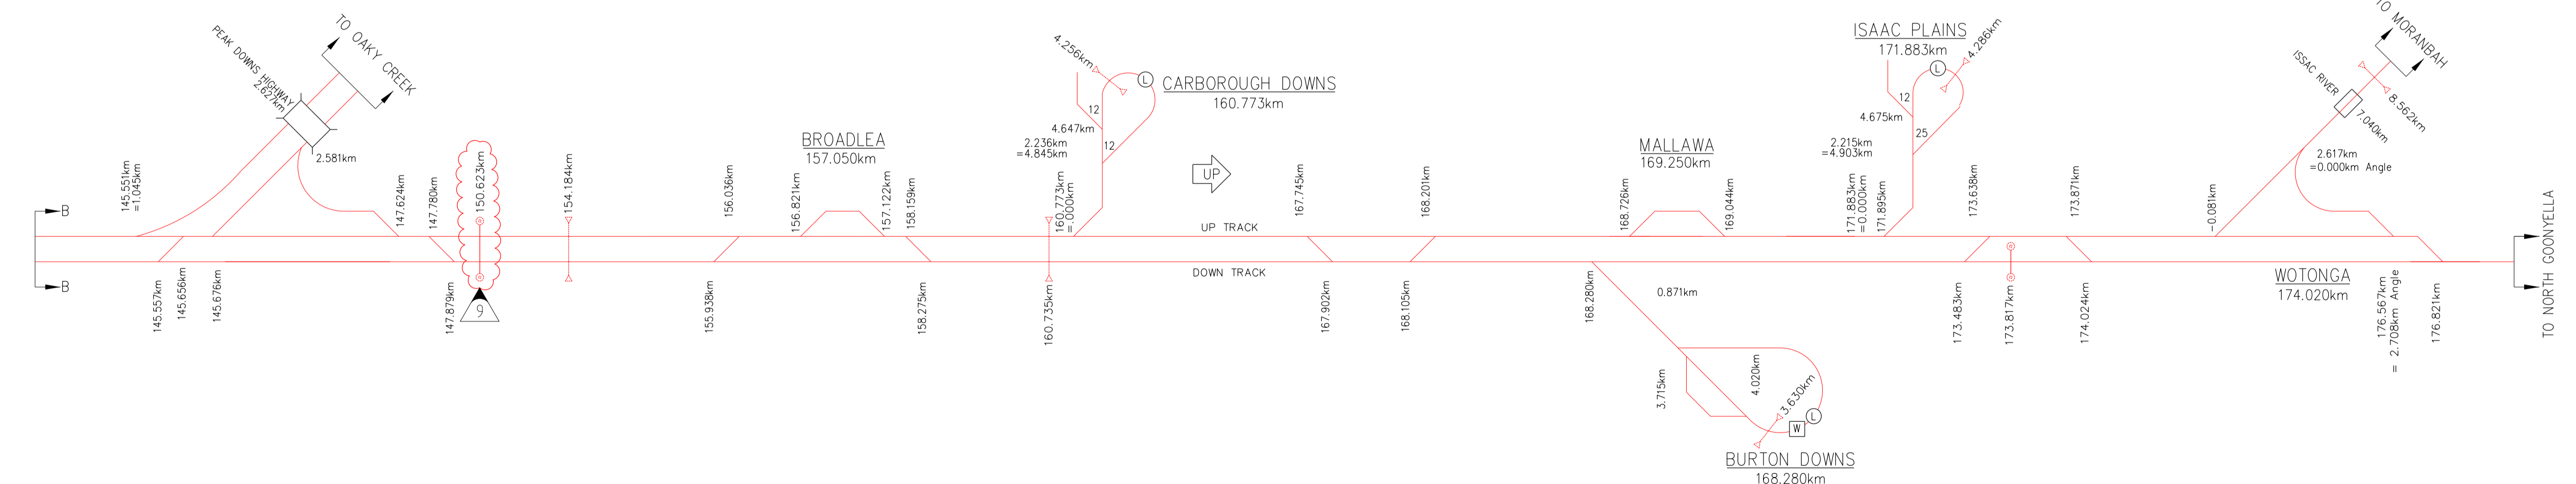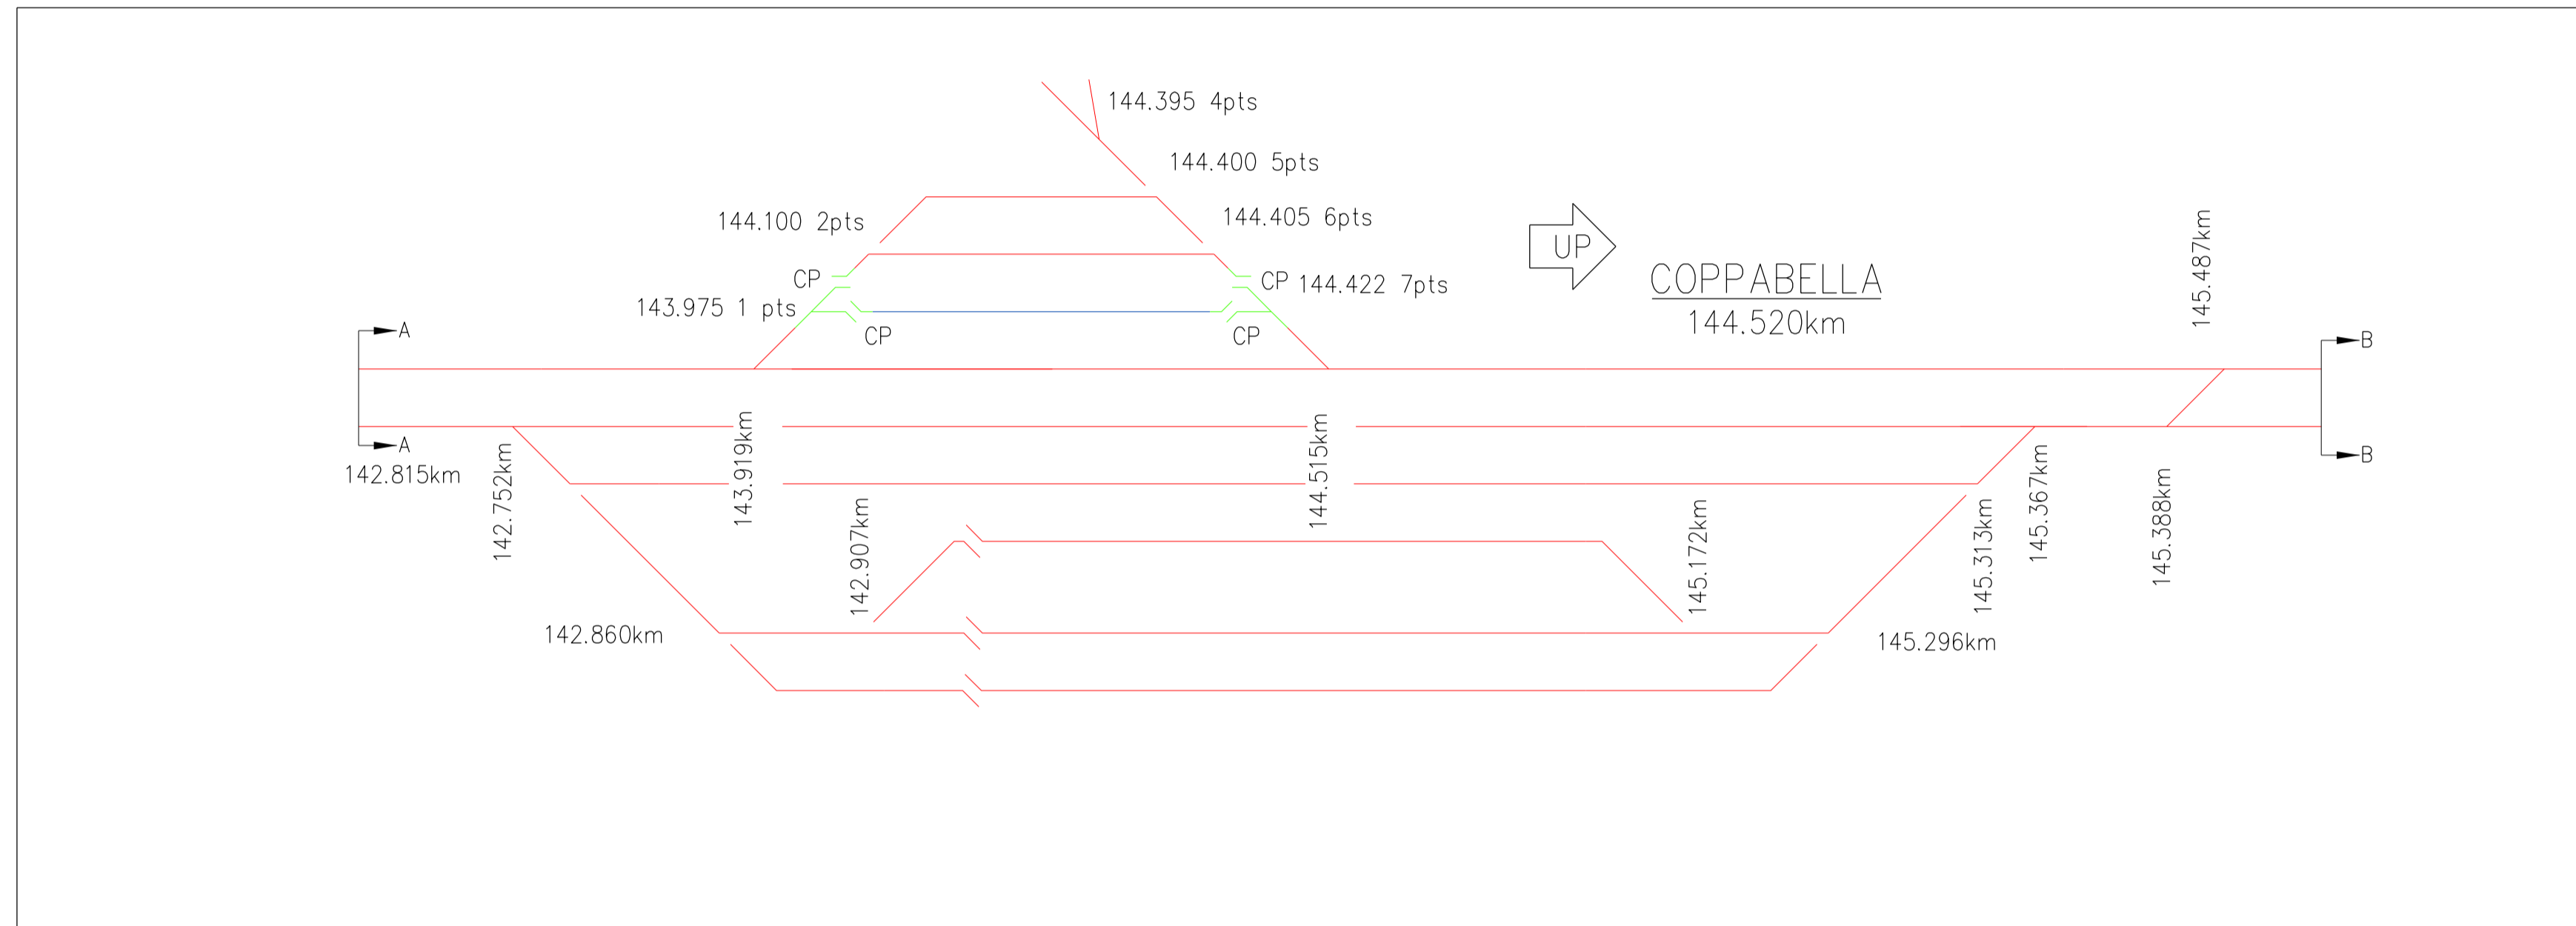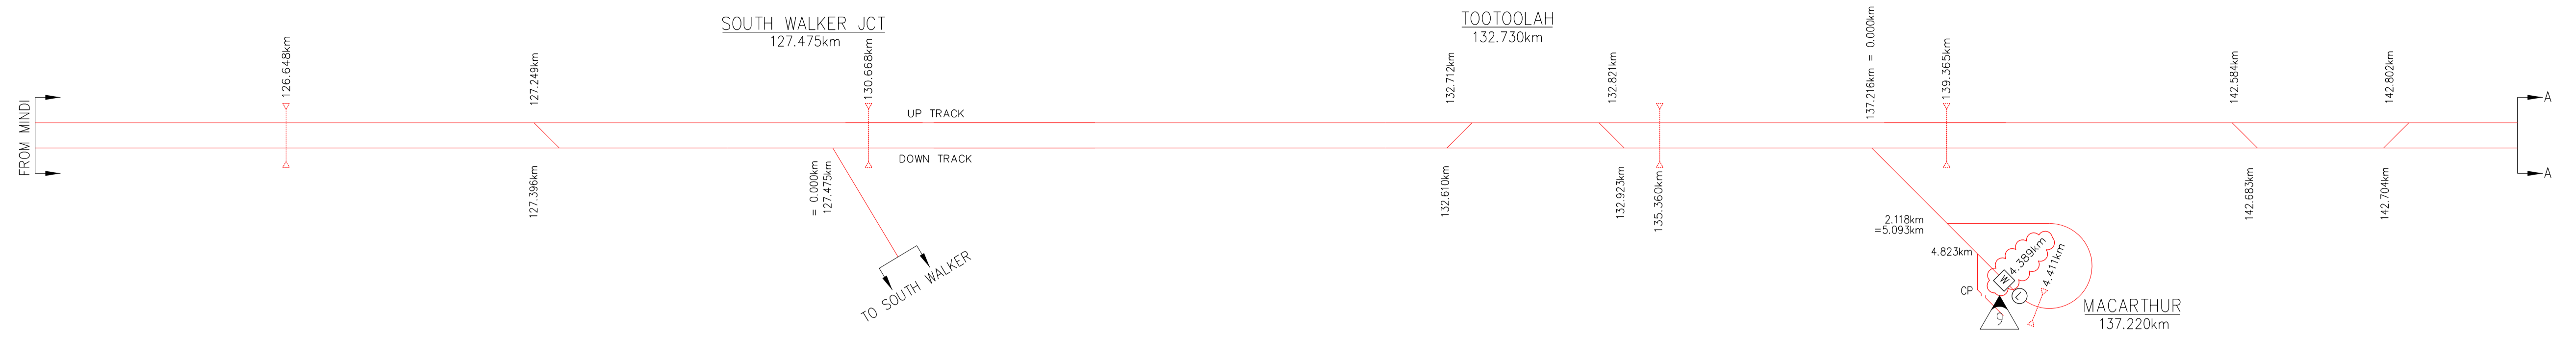

Aurizon Network Pty Ltd shall own and provide access across turnouts and other connecting infrastructure to Third Party and Aurizon Operations owner assets.

DECEMBER 2022 UPDATE

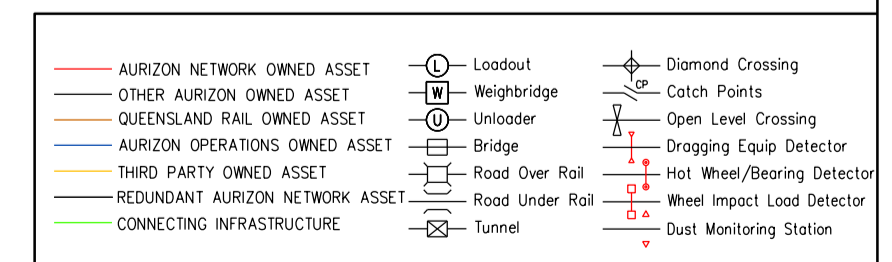

COPYRIGHT PROTECTS THIS PUBLICATION. EXCEPT FOR PURPOSES PERMITTED BY THE COPYRIGHT ACT, REPRODUCTION BY WHATEVER MEANS IS PROHIBITED WITHOUT THE PRIOR WRITTEN PERMISSION OF Aurizon Network Pty Ltd. ENQUIRIES SHOULD BE ADDRESSED TO MANAGER CIVIL ENGINEERING, Aurizon Network Pty Ltd, GPO BOX 456, BRISBANE 4001


SCALES SHOWN ARE FOR AN A1 SIZE ORIGINAL DRAWING

ALTERATIONS		
2	NO INFRASTRUCTURE CHANGES	M.McK 06/19
3	NO INFRASTRUCTURE CHANGES	M.McK 11/19
4	NO INFRASTRUCTURE CHANGES	J.N 04/20
5	NO INFRASTRUCTURE CHANGES	J.N 12/20
6	NO INFRASTRUCTURE CHANGES	J.N 06/21
7	NO INFRASTRUCTURE CHANGES	J.N 12/21
8	NO INFRASTRUCTURE CHANGES	J.N 06/22
9	WEIGHER METRAGE ADDED & HBWD METRAGE CHANGED	J.Z 12/22

DESIGNED	S.PASCOE	REVIEWED
CHECKED	M.McKINLEY	Jeremy Stevenson 08/12/2022
DRAWN	S.PASCOE	Jeremy Stevenson (Dec 8, 2022 14:06 GMT+10)
CHECKED	M.McKINLEY	TEAM LEADER ASSET SYSTEMS DATE
APPROVED		APPROVED
PREPARED		
CHECKED	J.ZHANG 07/12/22	Drawn: Hollyer 09/12/2022
		Drawn: Hollyer (Dec 9, 2022 11:51 GMT+10)
		MGR ASSET DATA & ASSURANCE DATE

<p>Aurizon Network Pty Ltd - ACN 132 181 116</p> <p>NETWORK OWNERSHIP DIAGRAM</p> <p>GOONYELLA SYSTEM</p> <p>MINDI - WOTONGA</p> <p>SCHEMATIC</p>	

FILE No.	DRAWING NUMBER	ISSUE
	CNA-0014	9

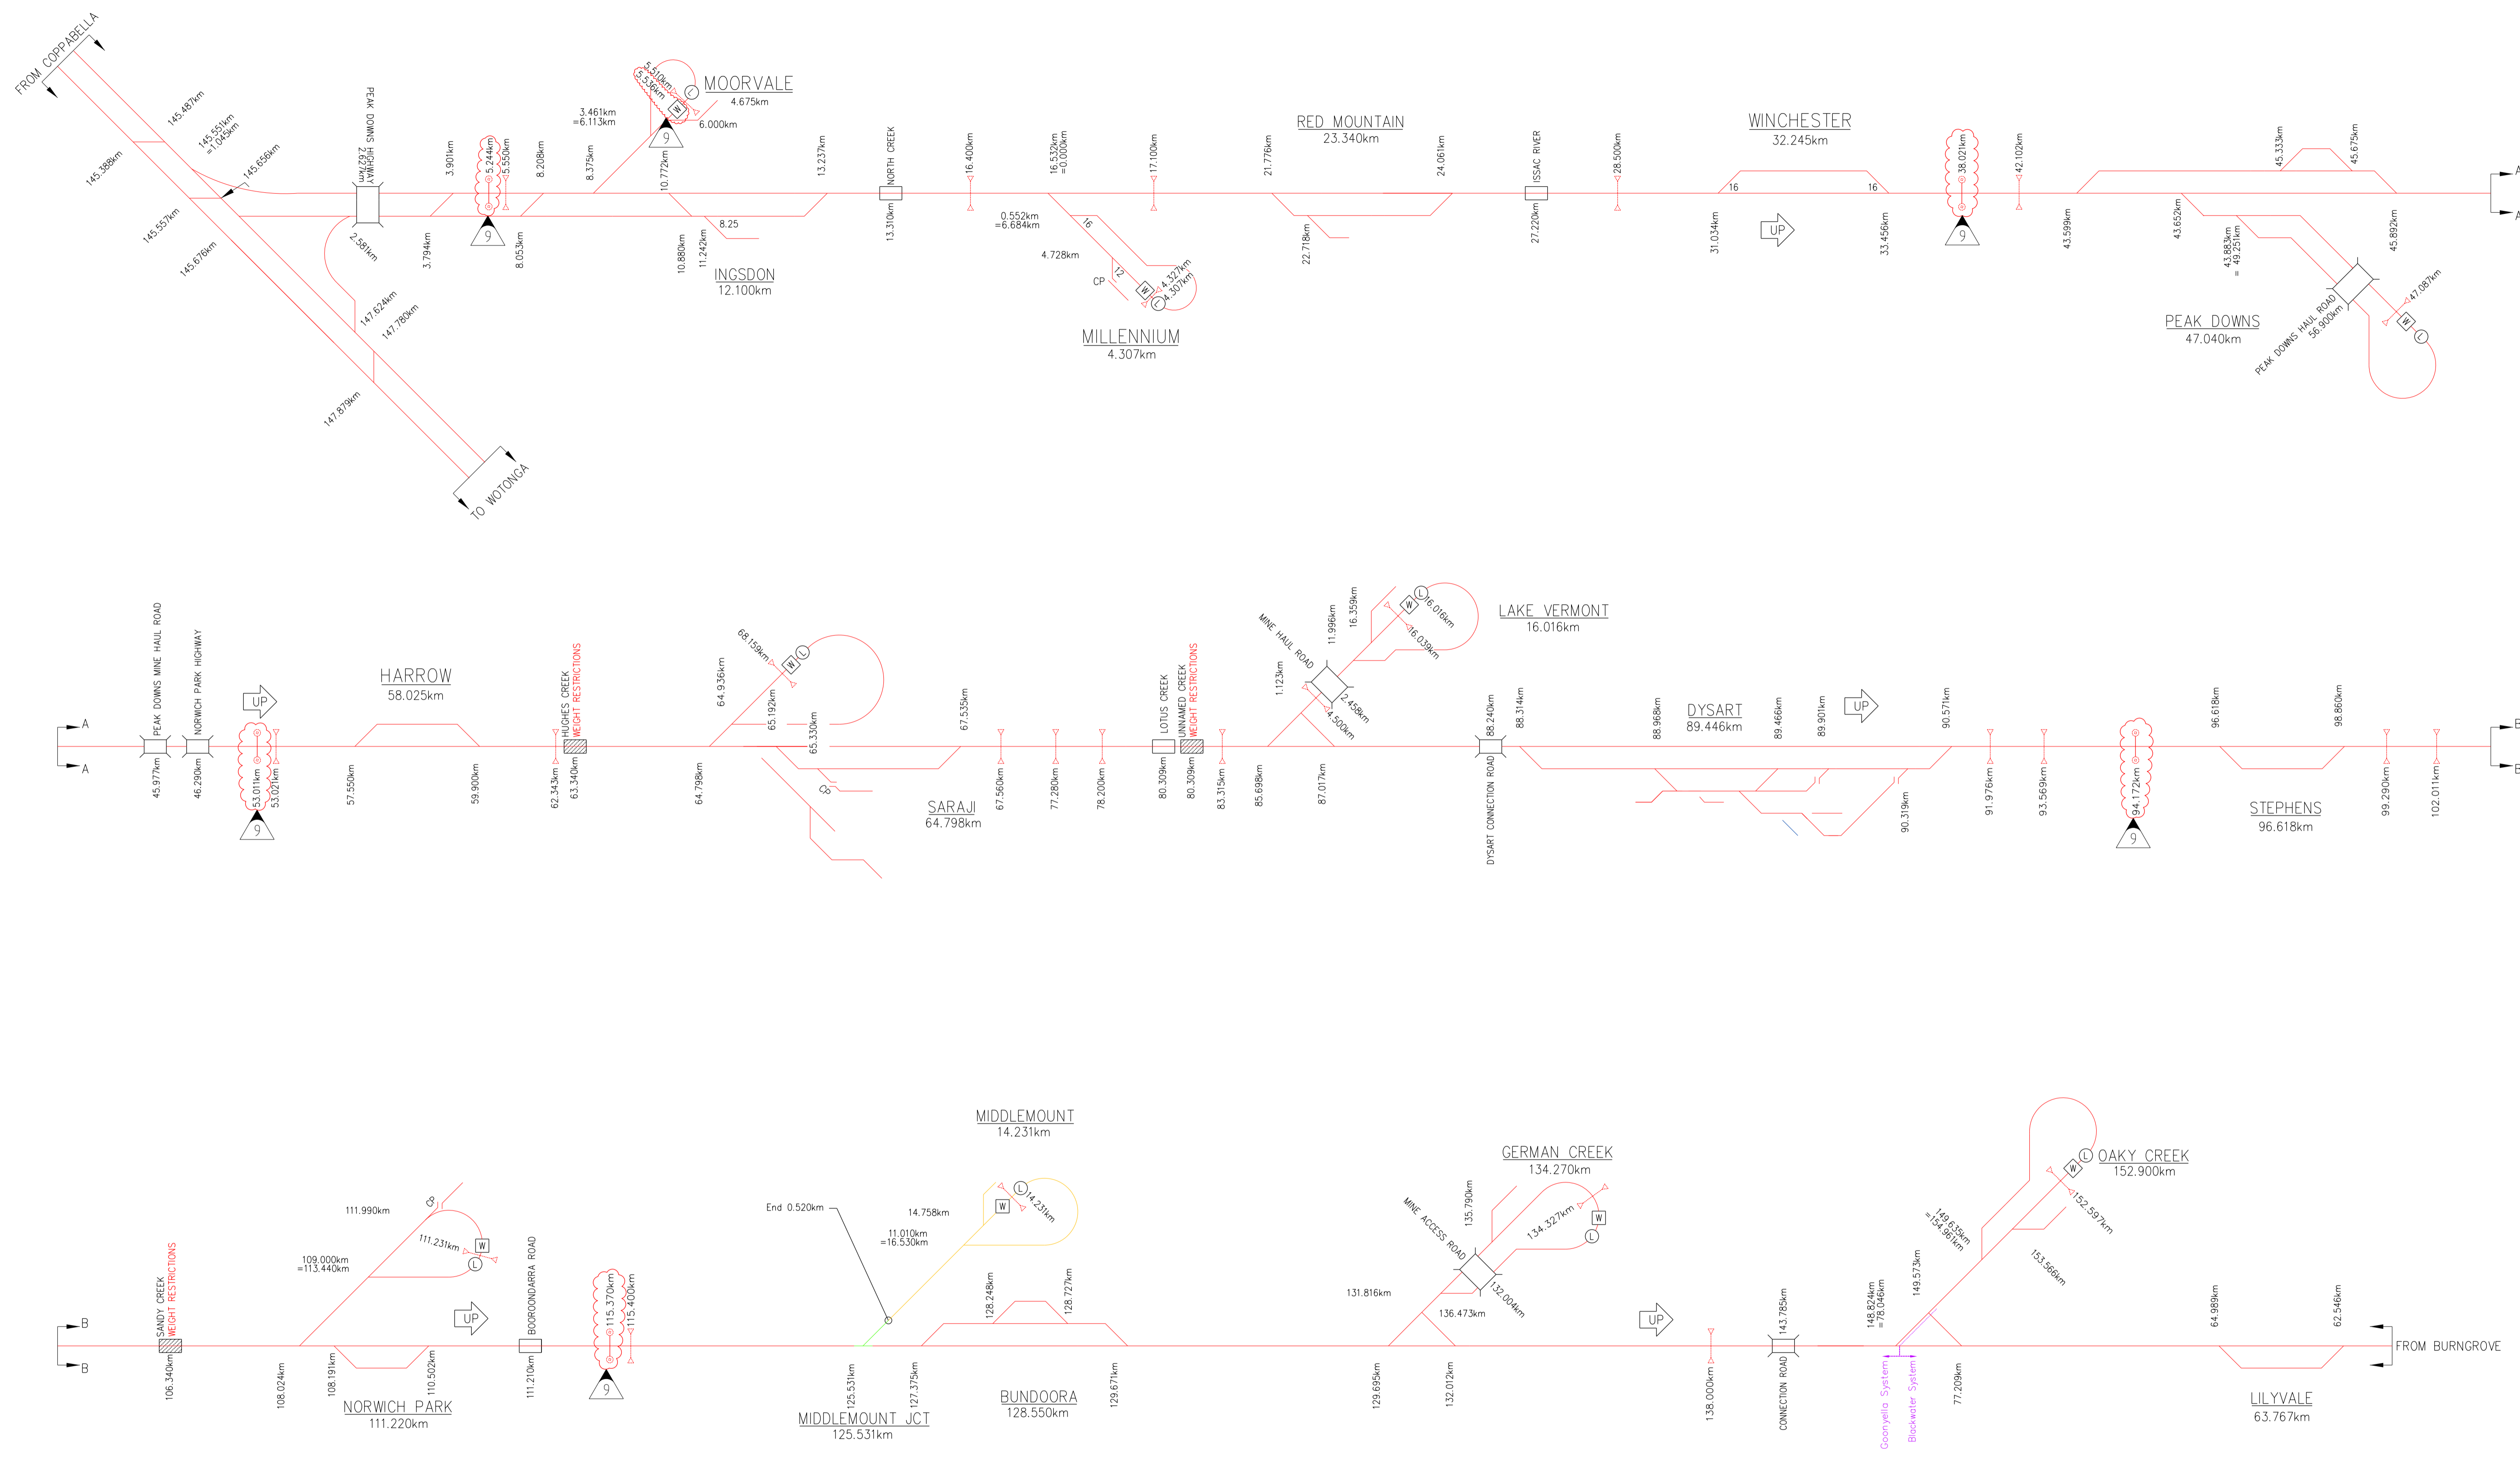

Aurizon Network Pty Ltd shall own and provide access across turnouts and other connecting infrastructure to Third Party and Aurizon Operations owner assets.

DECEMBER 2022 UPDATE

AURIZON NETWORK OWNED ASSET	Loadout	Diamond Crossing
OTHER AURIZON OWNED ASSET	Weighbridge	Cash Points
QUEENSLAND RAIL OWNED ASSET	Unloader	Span Level Crossing
AURIZON OPERATIONS OWNED ASSET	Bridge	Dragging Equip Detector
THIRD PARTY OWNED ASSET	Road Over Rail	Hot Wheel/Bearing Detector
REDUNDANT AURIZON NETWORK ASSET	Road Under Rail	Wheel Impact Load Detector
CONNECTING INFRASTRUCTURE	Tunnel	Dust Monitoring Station

COPYRIGHT PROTECTS THIS PUBLICATION. EXCEPT FOR PURPOSES PERMITTED BY THE COPYRIGHT ACT, REPRODUCTION BY WHATEVER MEANS IS PROHIBITED WITHOUT THE PRIOR WRITTEN PERMISSION OF Aurizon Network Pty Ltd. ENQUIRIES SHOULD BE ADDRESSED TO MANAGER CIVIL ENGINEERING, Aurizon Network Pty Ltd, GPO BOX 456, BRISBANE 4001.

SCALES SHOWN ARE FOR AN A1 SIZE ORIGINAL DRAWING




\$DATES \$TIMES \$NAMES \$FILES

ALTERATIONS		
2	NO INFRASTRUCTURE CHANGES	M.McK 06/19
3	NO INFRASTRUCTURE CHANGES	M.McK 11/19
4	NO INFRASTRUCTURE CHANGES	J.N 06/20
5	DYSART TURNOUTS REMOVED	J.N 12/20
6	NO INFRASTRUCTURE CHANGES	J.N 06/21
7	NO INFRASTRUCTURE CHANGES	J.N 12/21
8	NO INFRASTRUCTURE CHANGES	J.N 06/22
9	WEIGHER ADDED & HBWD METRAGE CHANGED	J.Z 12/22

DESIGNED	S.PASCOE	REVIEWED
CHECKED	M.McKINLEY	<i>Jeremy Stevenson</i> 08/12/2022
DRAWN	S.PASCOE	<i>Jeremy Stevenson</i> (Dec 8, 2022 14:06 GMT+10)
CHECKED	M.McKINLEY	TEAM LEADER ASSET SYSTEMS DATE
PREPARED		APPROVED
	J. ZHANG 07/12/22	<i>Drew Holtyer</i> 09/12/2022
	N/A	<i>Drew Holtyer</i> (Dec 9, 2022 11:51 GMT+10)
		MGR ASSET DATA & ASSURANCE DATE


<p>Aurizon Network Pty Ltd - ACN 132 181 116</p> <p>NETWORK OWNERSHIP DIAGRAM</p> <p>GOONYELLA SYSTEM</p> <p>COPPABELLA - OAKY CREEK</p> <p>SCHEMATIC</p>	

FILE No.	DRAWING NUMBER	ISSUE
	CNA-0015	9

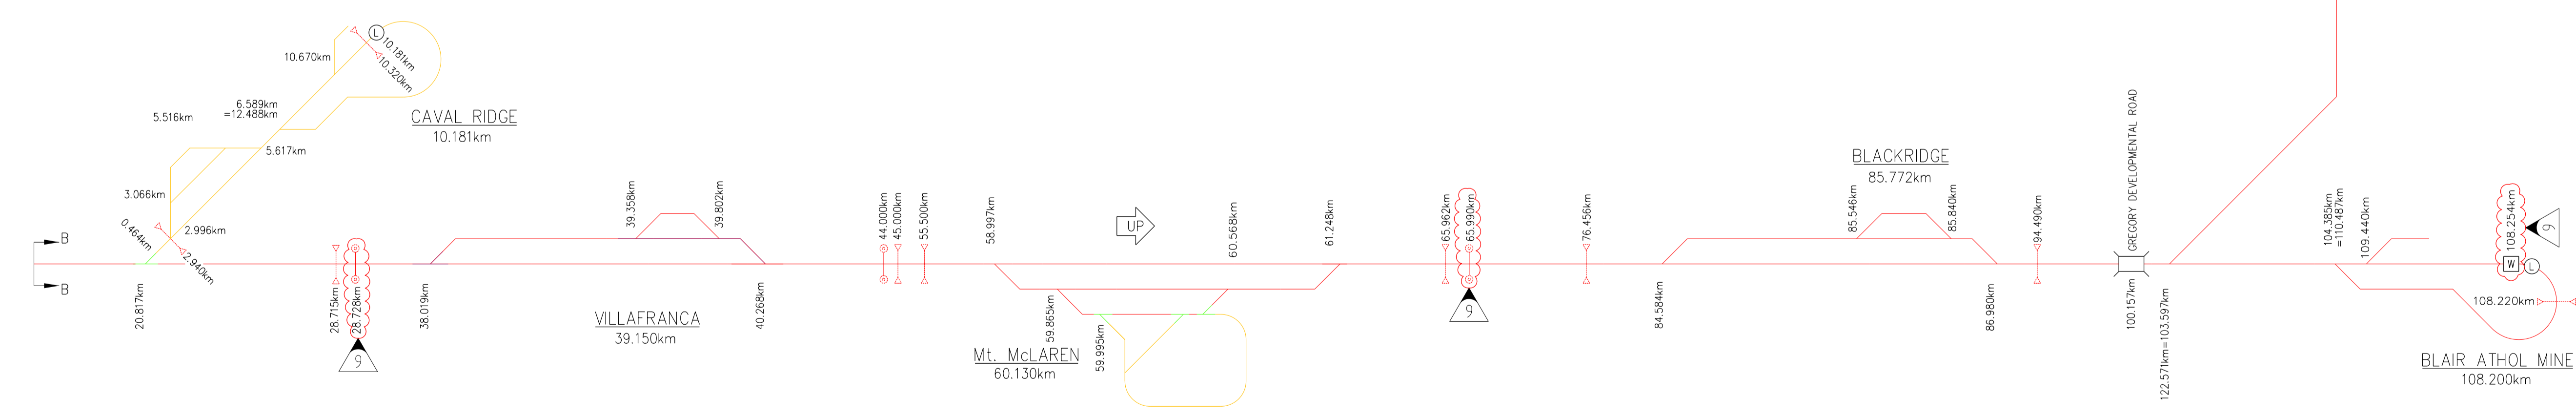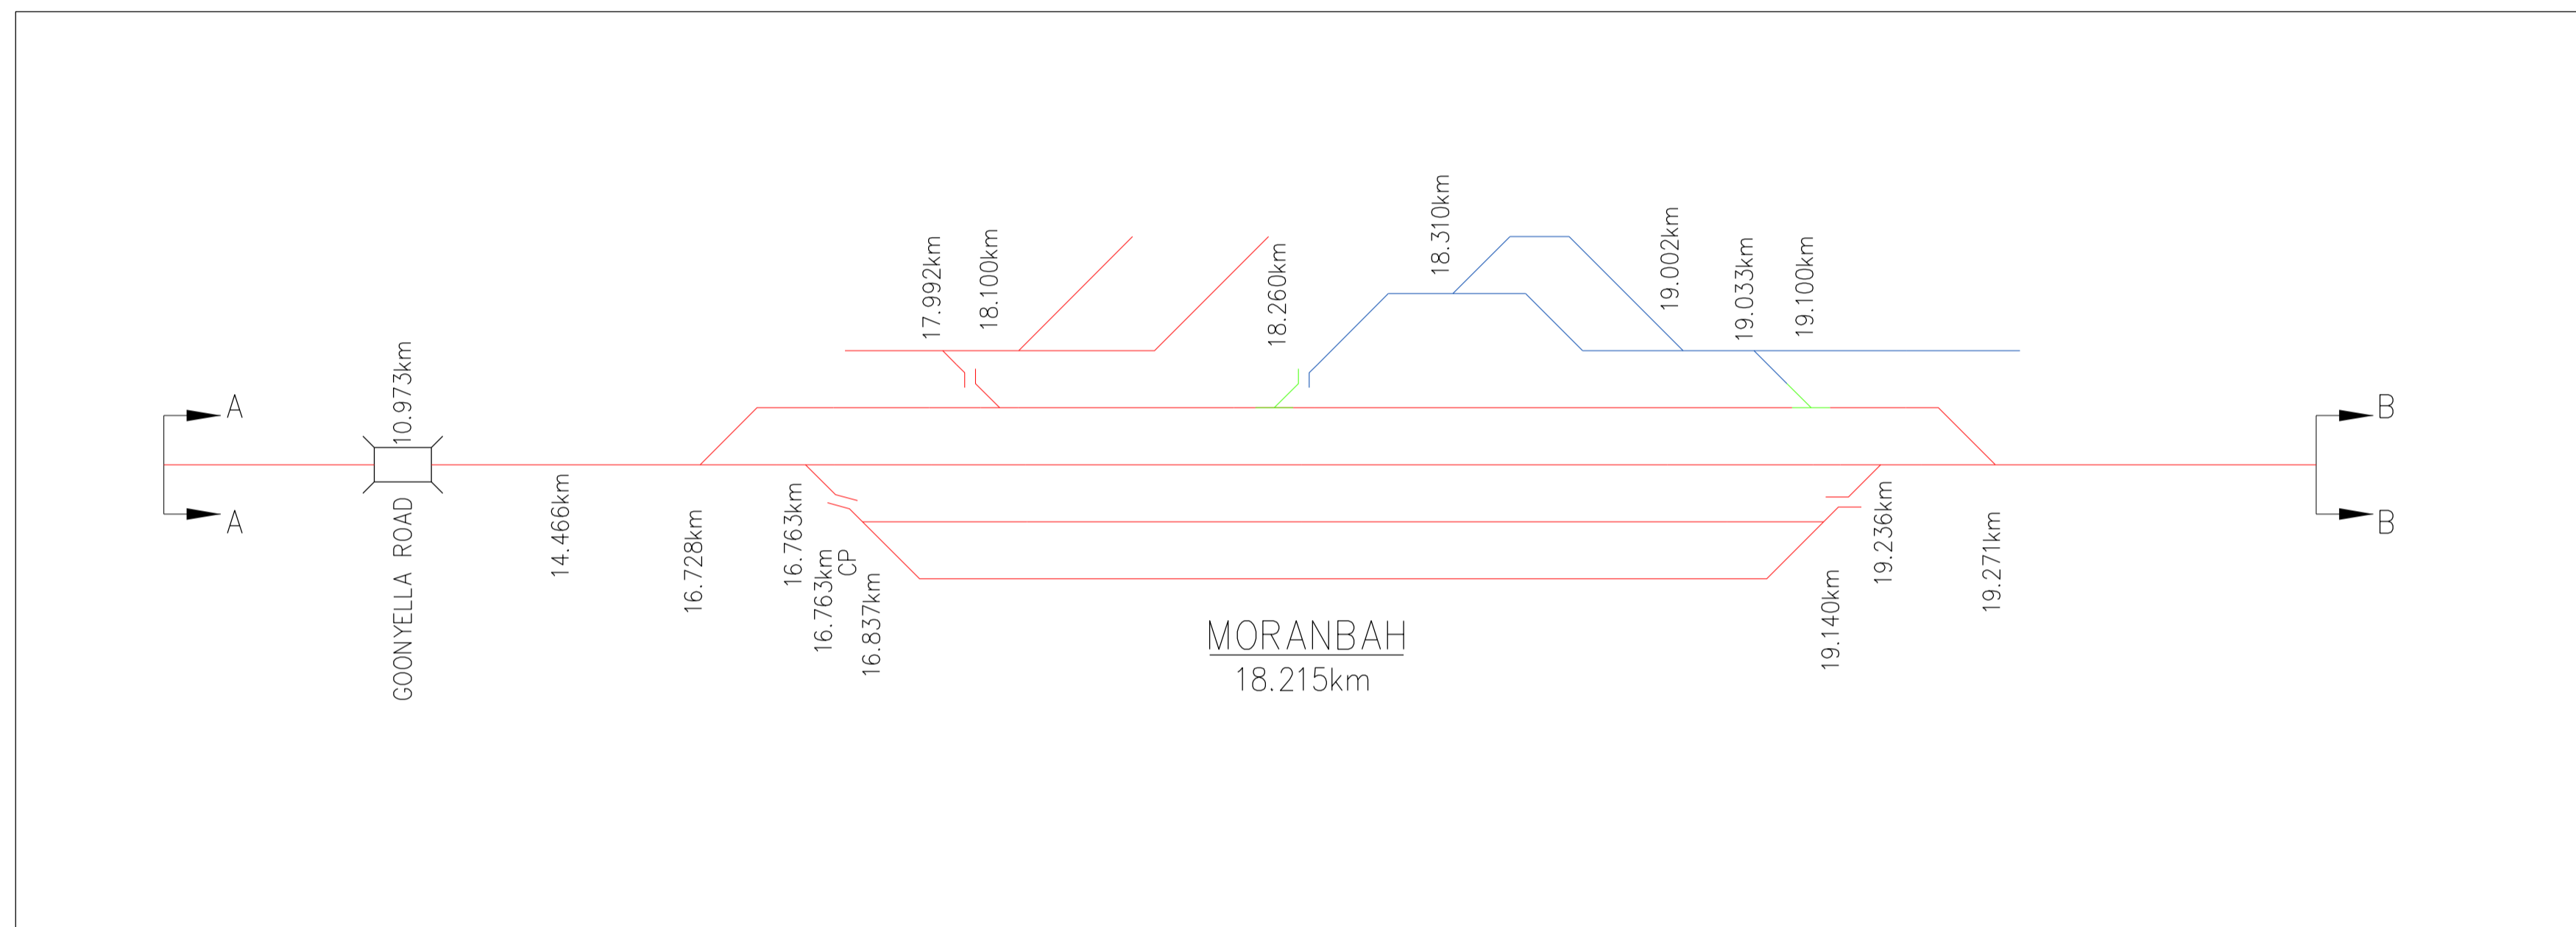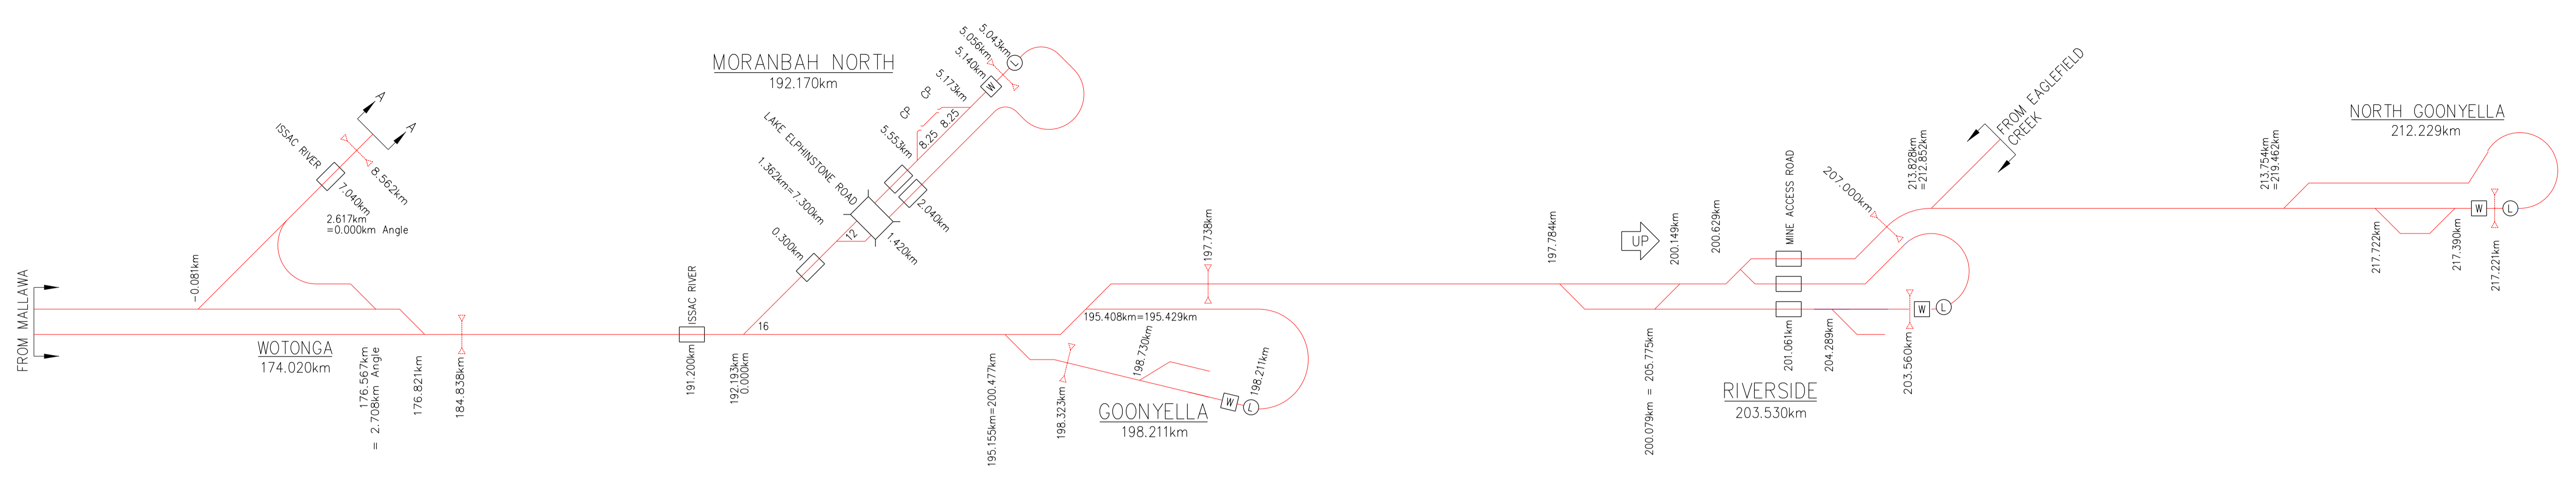

Aurizon Network Pty Ltd shall own and provide access across turnouts and other connecting infrastructure to Third Party and Aurizon Operations owner assets.

DECEMBER 2022 UPDATE

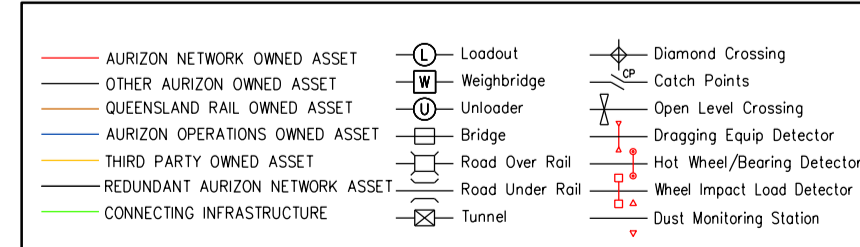

COPYRIGHT PROTECTS THIS PUBLICATION. EXCEPT FOR PURPOSES PERMITTED BY THE COPYRIGHT ACT, REPRODUCTION BY WHATEVER MEANS IS PROHIBITED WITHOUT THE PRIOR WRITTEN PERMISSION OF Aurizon Network Pty Ltd. ENQUIRIES SHOULD BE ADDRESSED TO MANAGER CIVIL ENGINEERING, Aurizon Network Pty Ltd, GPO BOX 456, BRISBANE 4001.

SCALES SHOWN ARE FOR AN A1 SIZE ORIGINAL DRAWING

ALTERATIONS	DESIGNED	S.PASCOE	REVIEWED
2 NO INFRASTRUCTURE CHANGES	M.McK	06/19	CHECKED M.McKINLEY
3 NO INFRASTRUCTURE CHANGES	M.McK	11/19	DRAWN S.PASCOE
4 NO INFRASTRUCTURE CHANGES	J.N.	06/20	CHECKED M.McKINLEY
5 NO INFRASTRUCTURE CHANGES	J.N.	12/20	APPROVED
6 NO INFRASTRUCTURE CHANGES	J.N.	06/21	
7 NO INFRASTRUCTURE CHANGES	J.N.	12/21	
8 NO INFRASTRUCTURE CHANGES	J.N.	06/22	
9 HBWD ADDED & WEIGHER METRAGE ADDED	J.Z	12/22	

DESIGNED	S.PASCOE	REVIEWED
2	M.McK	06/19
3	M.McK	11/19
4	J.N.	06/20
5	J.N.	12/20
6	J.N.	06/21
7	J.N.	12/21
8	J.N.	06/22
9	J.Z	12/22



Aurizon Network Pty Ltd - ACN 132 181 116

NETWORK OWNERSHIP DIAGRAM
GOONYELLA SYSTEM
WOTONGA - MINES
SCHEMATIC

FILE No.	DRAWING NUMBER	ISSUE
	CNA-0016	9

\$DATES \$TIMES \$NAMES \$FILES









CNA External Complete Book_Dec 2022

Final Audit Report

2022-12-09

Created:	2022-12-07
By:	Hao Zhang (Hao.Zhang@aurizon.com.au)
Status:	Signed
Transaction ID:	CBJCHBCAABAATC7ceyxDfE17aydlh0un4JiOFwu6lApJ

"CNA External Complete Book_Dec 2022" History

-  Document created by Hao Zhang (Hao.Zhang@aurizon.com.au)
2022-12-07 - 23:17:11 GMT
-  Document emailed to Jeremy Stevenson (Jeremy.Stevenson@aurizon.com.au) for signature
2022-12-07 - 23:31:08 GMT
-  Email viewed by Jeremy Stevenson (Jeremy.Stevenson@aurizon.com.au)
2022-12-08 - 04:04:42 GMT
-  Document e-signed by Jeremy Stevenson (Jeremy.Stevenson@aurizon.com.au)
Signature Date: 2022-12-08 - 04:06:13 GMT - Time Source: server
-  Document emailed to Drew Hellyer (drew.hellyer@aurizon.com.au) for signature
2022-12-08 - 04:06:14 GMT
-  Email viewed by Drew Hellyer (drew.hellyer@aurizon.com.au)
2022-12-09 - 03:51:34 GMT
-  Document e-signed by Drew Hellyer (drew.hellyer@aurizon.com.au)
Signature Date: 2022-12-09 - 03:53:53 GMT - Time Source: server
-  Agreement completed.
2022-12-09 - 03:53:53 GMT