

AURIZON - NETWORK - INFRASTRUCTURE CHANGES

AURIZON - NETWORK - INFRASTRUCTURE CHANGES - 1st July 2023 - 30th December 2023

DRAWING	SHEET	ISSUE	STATION	KM	ICM #	CHANGE	REASON / DETAILS
CNA0001	1	12	Byellee	13.924	-	No ownership changes have occurred to assets on this drawing. Turnout renewal Byellee 9AB	Regular maintenance and upgrades
CNA0002	2	12	Byellee	13.924	-	No ownership changes have occurred to assets on this drawing. Turnout renewal Byellee 9AB	Regular maintenance and upgrades
CNA0003	3	12	-	-	-	No ownership changes have occurred to assets on this drawing.	Nil
CNA0004	4	15	Byellee	13.924	-	No ownership changes have occurred to assets on this drawing. Turnout renewal Byellee 9AB	Regular maintenance and upgrades
CNA0005	5	11	-	-	-	No ownership changes have occurred to assets on this drawing.	Nil
CNA0006	6	11	-	-	-	No ownership changes have occurred to assets on this drawing.	Nil
CNA0007	7	13	-	-	-	No ownership changes have occurred to assets on this drawing.	Nil
CNA0008	8	11	-	-	-	No ownership changes have occurred to assets on this drawing.	Nil
CNA0009	9	11	-	-	-	No ownership changes have occurred to assets on this drawing.	Nil
CNA0010	10	12	-	-	-	No ownership changes have occurred to assets on this drawing.	Nil
CNA0011	11	11	-	-	-	No ownership changes have occurred to assets on this drawing.	Nil
CNA0012	12	12	-	-	-	No ownership changes have occurred to assets on this drawing.	Nil
CNA0013	13	12	Mindi	120.003	-	No ownership changes have occurred to assets on this drawing. Turnout renewal Mindi ER1.2A	Regular maintenance and upgrades
CNA0014	14	11	-	-	-	No ownership changes have occurred to assets on this drawing.	Nil
CNA0015	15	11	Olive Downs	27.55	-	Olive Downs Balloon added.	Olive Downs Balloon constructed
CNA0016	16	11	-	-	-	No ownership changes have occurred to assets on this drawing.	Nil

Aurizon Network Pty Ltd shall own and provide access across turnouts and other connecting infrastructure to Third Party and Aurizon Operations owner assets.

DECEMBER 2023 UPDATE

AURIZON NETWORK OWNED ASSET	Loadout	Diamond Crossing
OTHER AURIZON OWNED ASSET	Weightbridge	Catch Points
QUEENSLAND RAIL OWNED ASSET	Unloader	Open Level Crossing
AURIZON OPERATIONS OWNED ASSET	Bridge	Drooping Equip. Detector
THIRD PARTY OWNED ASSET	Road Over Rail	Hot Wheel/Bearing Detector
REDUNDANT AURIZON NETWORK ASSET	Road Under Rail	Wheel Impact Load Detector
CONNECTING INFRASTRUCTURE	Tunnel	Dust Monitoring Station

COPYRIGHT PROTECTS THIS PUBLICATION. EXCEPT FOR PURPOSES PERMITTED BY THE COPYRIGHT ACT, REPRODUCTION BY WHATEVER MEANS IS PROHIBITED WITHOUT THE PRIOR WRITTEN PERMISSION OF Aurizon Network Pty Ltd. ENQUIRIES SHOULD BE ADDRESSED TO MANAGER CIVIL ENGINEERING, Aurizon Network Pty Ltd, GPO BOX 456, BRISBANE 4001.

SCALES SHOWN ARE FOR AN A1 SIZE ORIGINAL DRAWING


ALTERATIONS				DESIGNED	S.PASCOE	REVIEWED
4	TURNOUT REMOVALS	M.McK	01/20	CHECKED	M.McKINLEY	
5	INFRASTRUCTURE CHANGES JULY/20 TO DECEMBER/20	J.N	12/20	DRAWN	S.PASCOE	J. STEVENSON 08/11/23
6	INFRASTRUCTURE CHANGES JANUARY/21 TO JUNE/21	J.N	06/21	CHECKED	M.McKINLEY	TEAM LEADER ASSET SYSTEMS DATE
7	INFRASTRUCTURE CHANGES JUNE/21 TO DECEMBER/21	J.N	12/21			APPROVED
8	INFRASTRUCTURE CHANGES DECEMBER/21 TO JUNE/22	J.N	06/22	PREPARED		
9	INFRASTRUCTURE CHANGES JULY/22 TO DECEMBER/22	J.Z	12/22			
10	INFRASTRUCTURE CHANGES DECEMBER/22 TO APRIL/23	J.Z	04/23			
11	INFRASTRUCTURE CHANGES JULY/23 TO DECEMBER/23	J.Z	11/23			



Aurizon Network Pty Ltd - ACN 132 181 116

NETWORK OWNERSHIP DIAGRAM
ALL SYSTEMS
INFRASTRUCTURE CHANGES

FILE No.	DRAWING NUMBER	ISSUE
	CNA-CHANGES	11

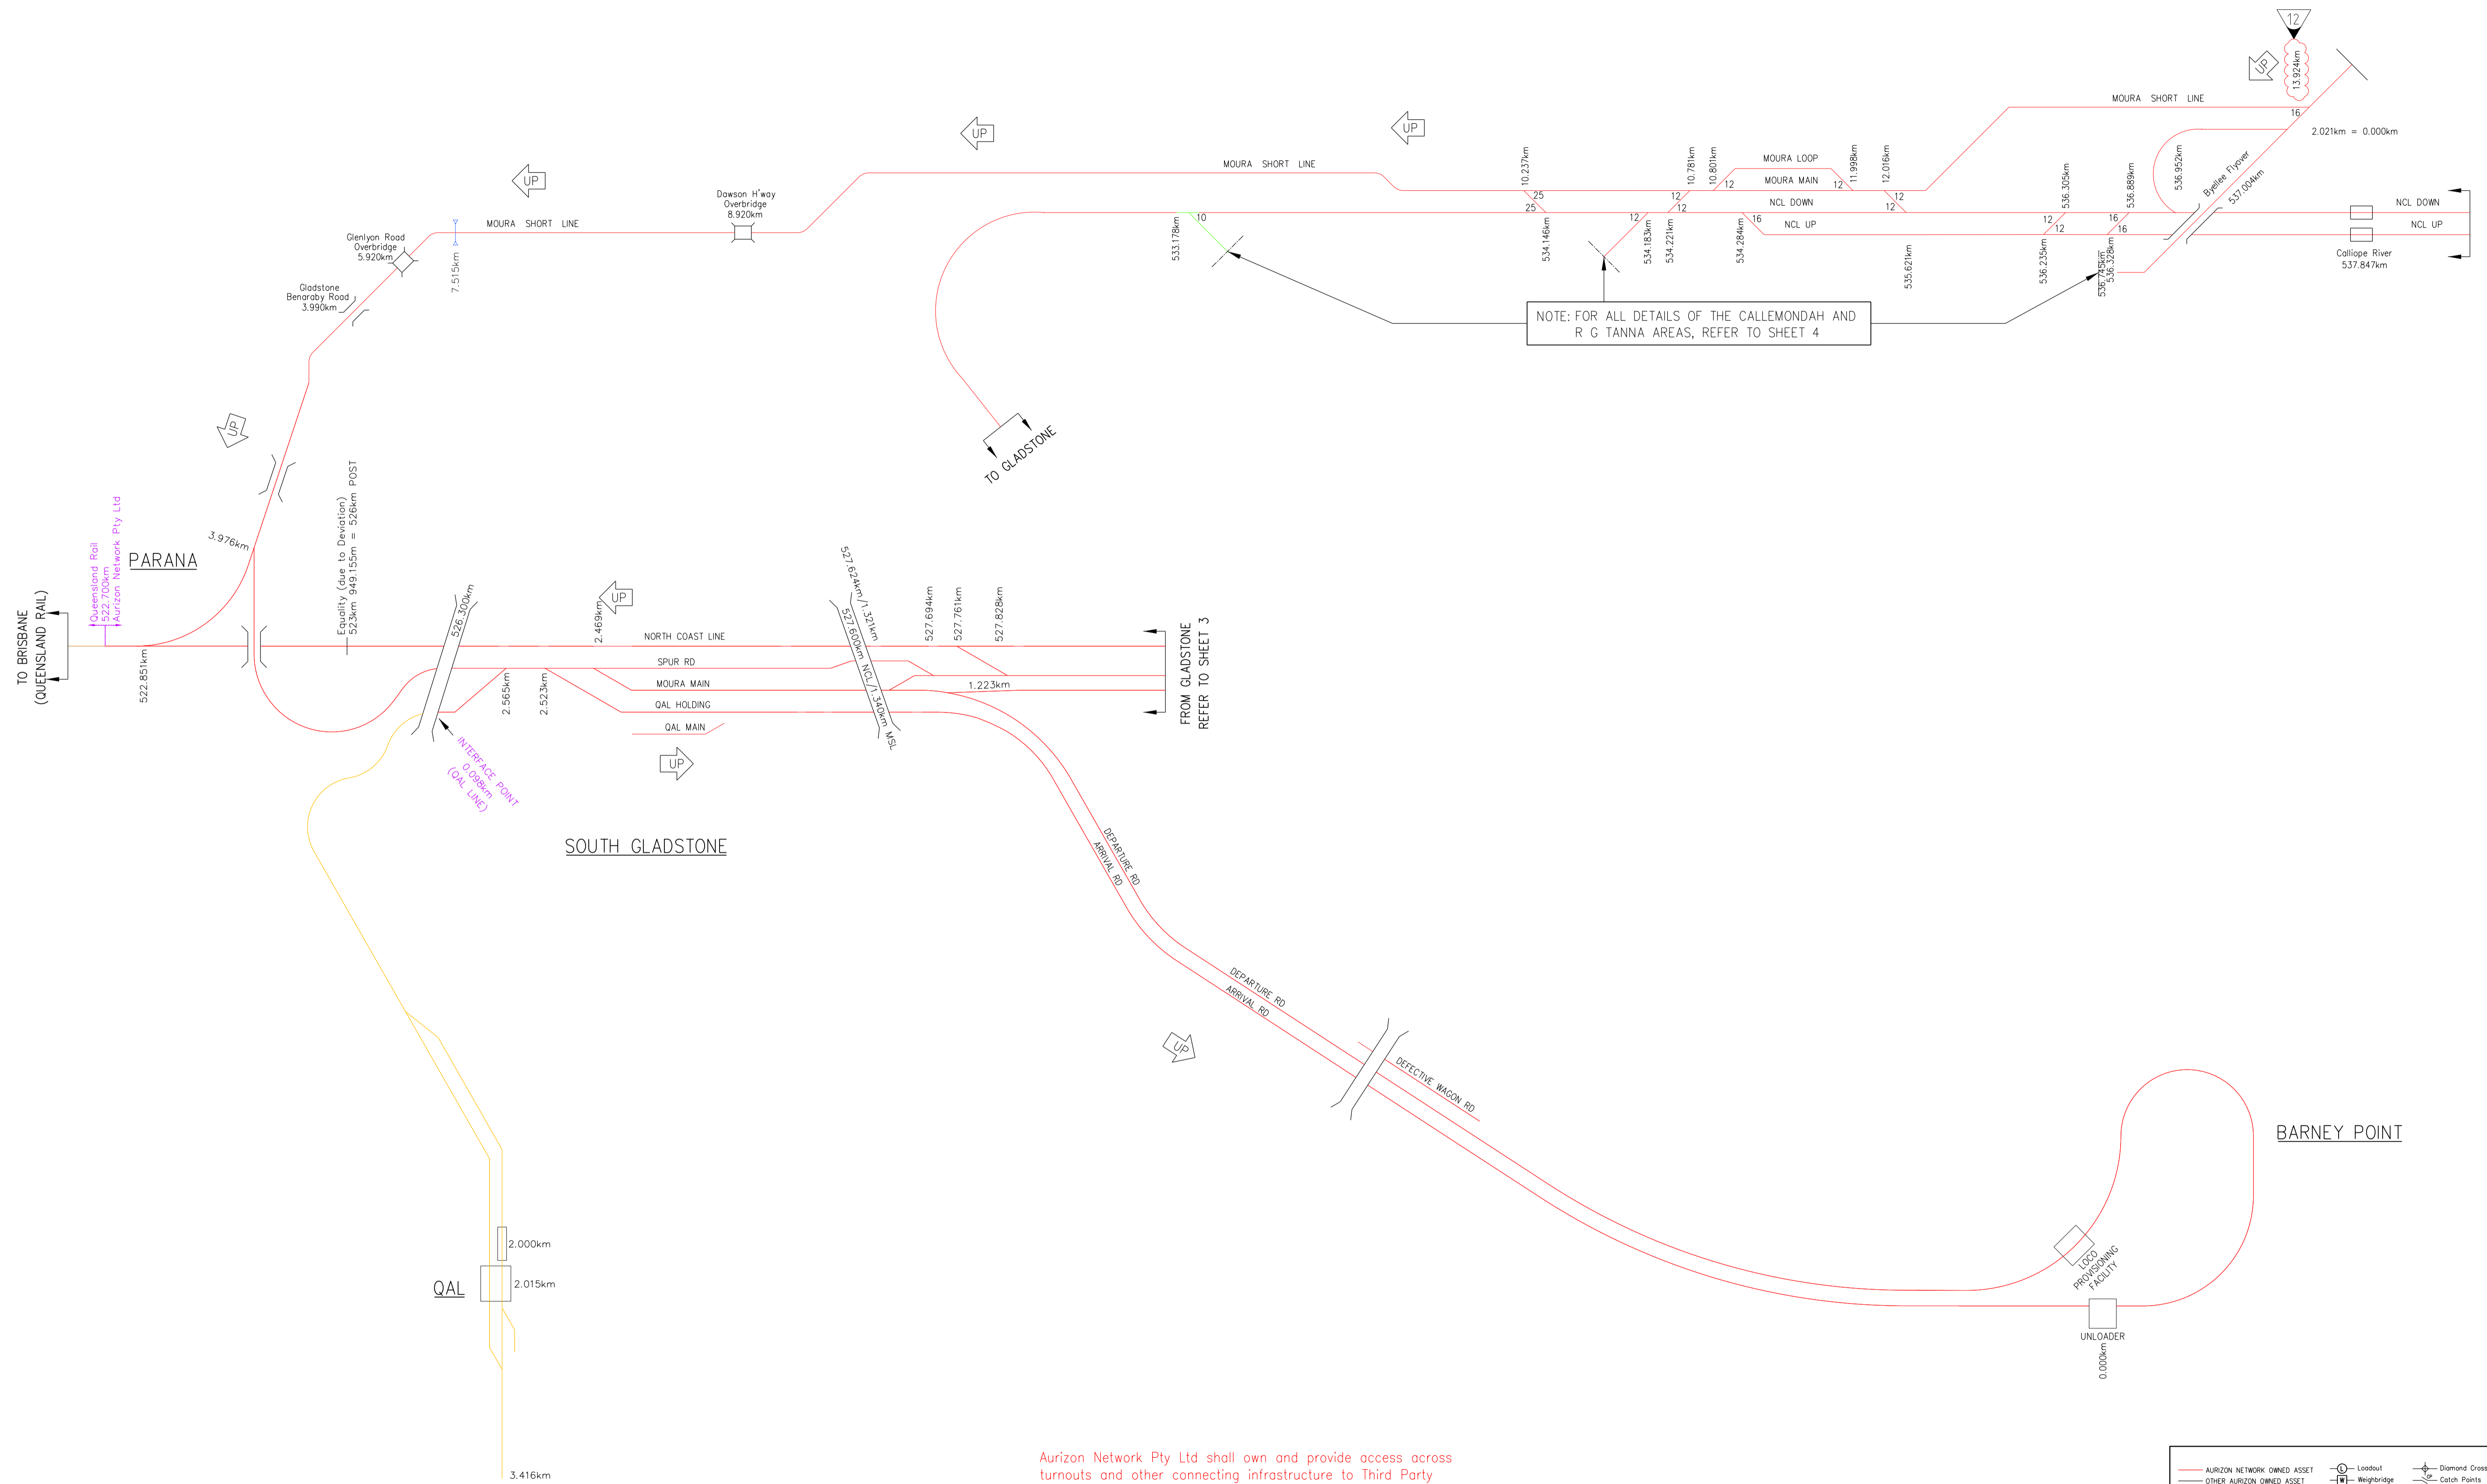

Aurizon Network Pty Ltd shall own and provide access across turnouts and other connecting infrastructure to Third Party and Aurizon Operations owner assets.

DECEMBER 2023 UPDATE

COPYRIGHT PROTECTS THIS PUBLICATION. EXCEPT FOR PURPOSES PERMITTED BY THE COPYRIGHT ACT, REPRODUCTION BY WHATEVER MEANS IS PROHIBITED WITHOUT THE PRIOR WRITTEN PERMISSION OF Aurizon Network Pty Ltd. ENQUIRIES SHOULD BE ADDRESSED TO MANAGER CIVIL ENGINEERING, Aurizon Network Pty Ltd, GPO BOX 456, BRISBANE 4001.

SCALES SHOWN ARE FOR AN A1 SIZE ORIGINAL DRAWING

ALTERATIONS			DESIGNED	S.PASCOE	REVIEWED
5	TURNOUT REMOVALS	M.McK 01/20	CHECKED	M.McKINLEY	
6	NO INFRASTRUCTURE CHANGES	J.N 12/20	DRAWN	S.PASCOE	J.STEVENS 08/11/23
7	NO INFRASTRUCTURE CHANGES	J.N 06/21	CHECKED	M.McKINLEY	TEAM LEADER ASSET SYSTEMS DATE
8	NO INFRASTRUCTURE CHANGES	J.N 12/21	PREPARED		APPROVED
9	NO INFRASTRUCTURE CHANGES	J.N 06/22			
10	NO INFRASTRUCTURE CHANGES	J.Z 12/22			
11	TURNOUT RENEWALS SG1 & SG16	J.Z 04/23			
12	TURNOUT RENEWAL BYELLE 9AB	J.Z 11/23			

DATE	BY	DESCRIPTION
03/11/23	J.ZHANG	DESIGNED
07/12/23	D.HELLYER	REVIEWED
		MGR ASSET DATA & ASSURANCE DATE




Aurizon Network Pty Ltd - ACN 132 181 116

NETWORK OWNERSHIP DIAGRAM
MOURA SYSTEM
BARNEY - STOWE
SCHEMATIC

FILE No. CNA-0001

DRAWING NUMBER 12

ISSUE 12

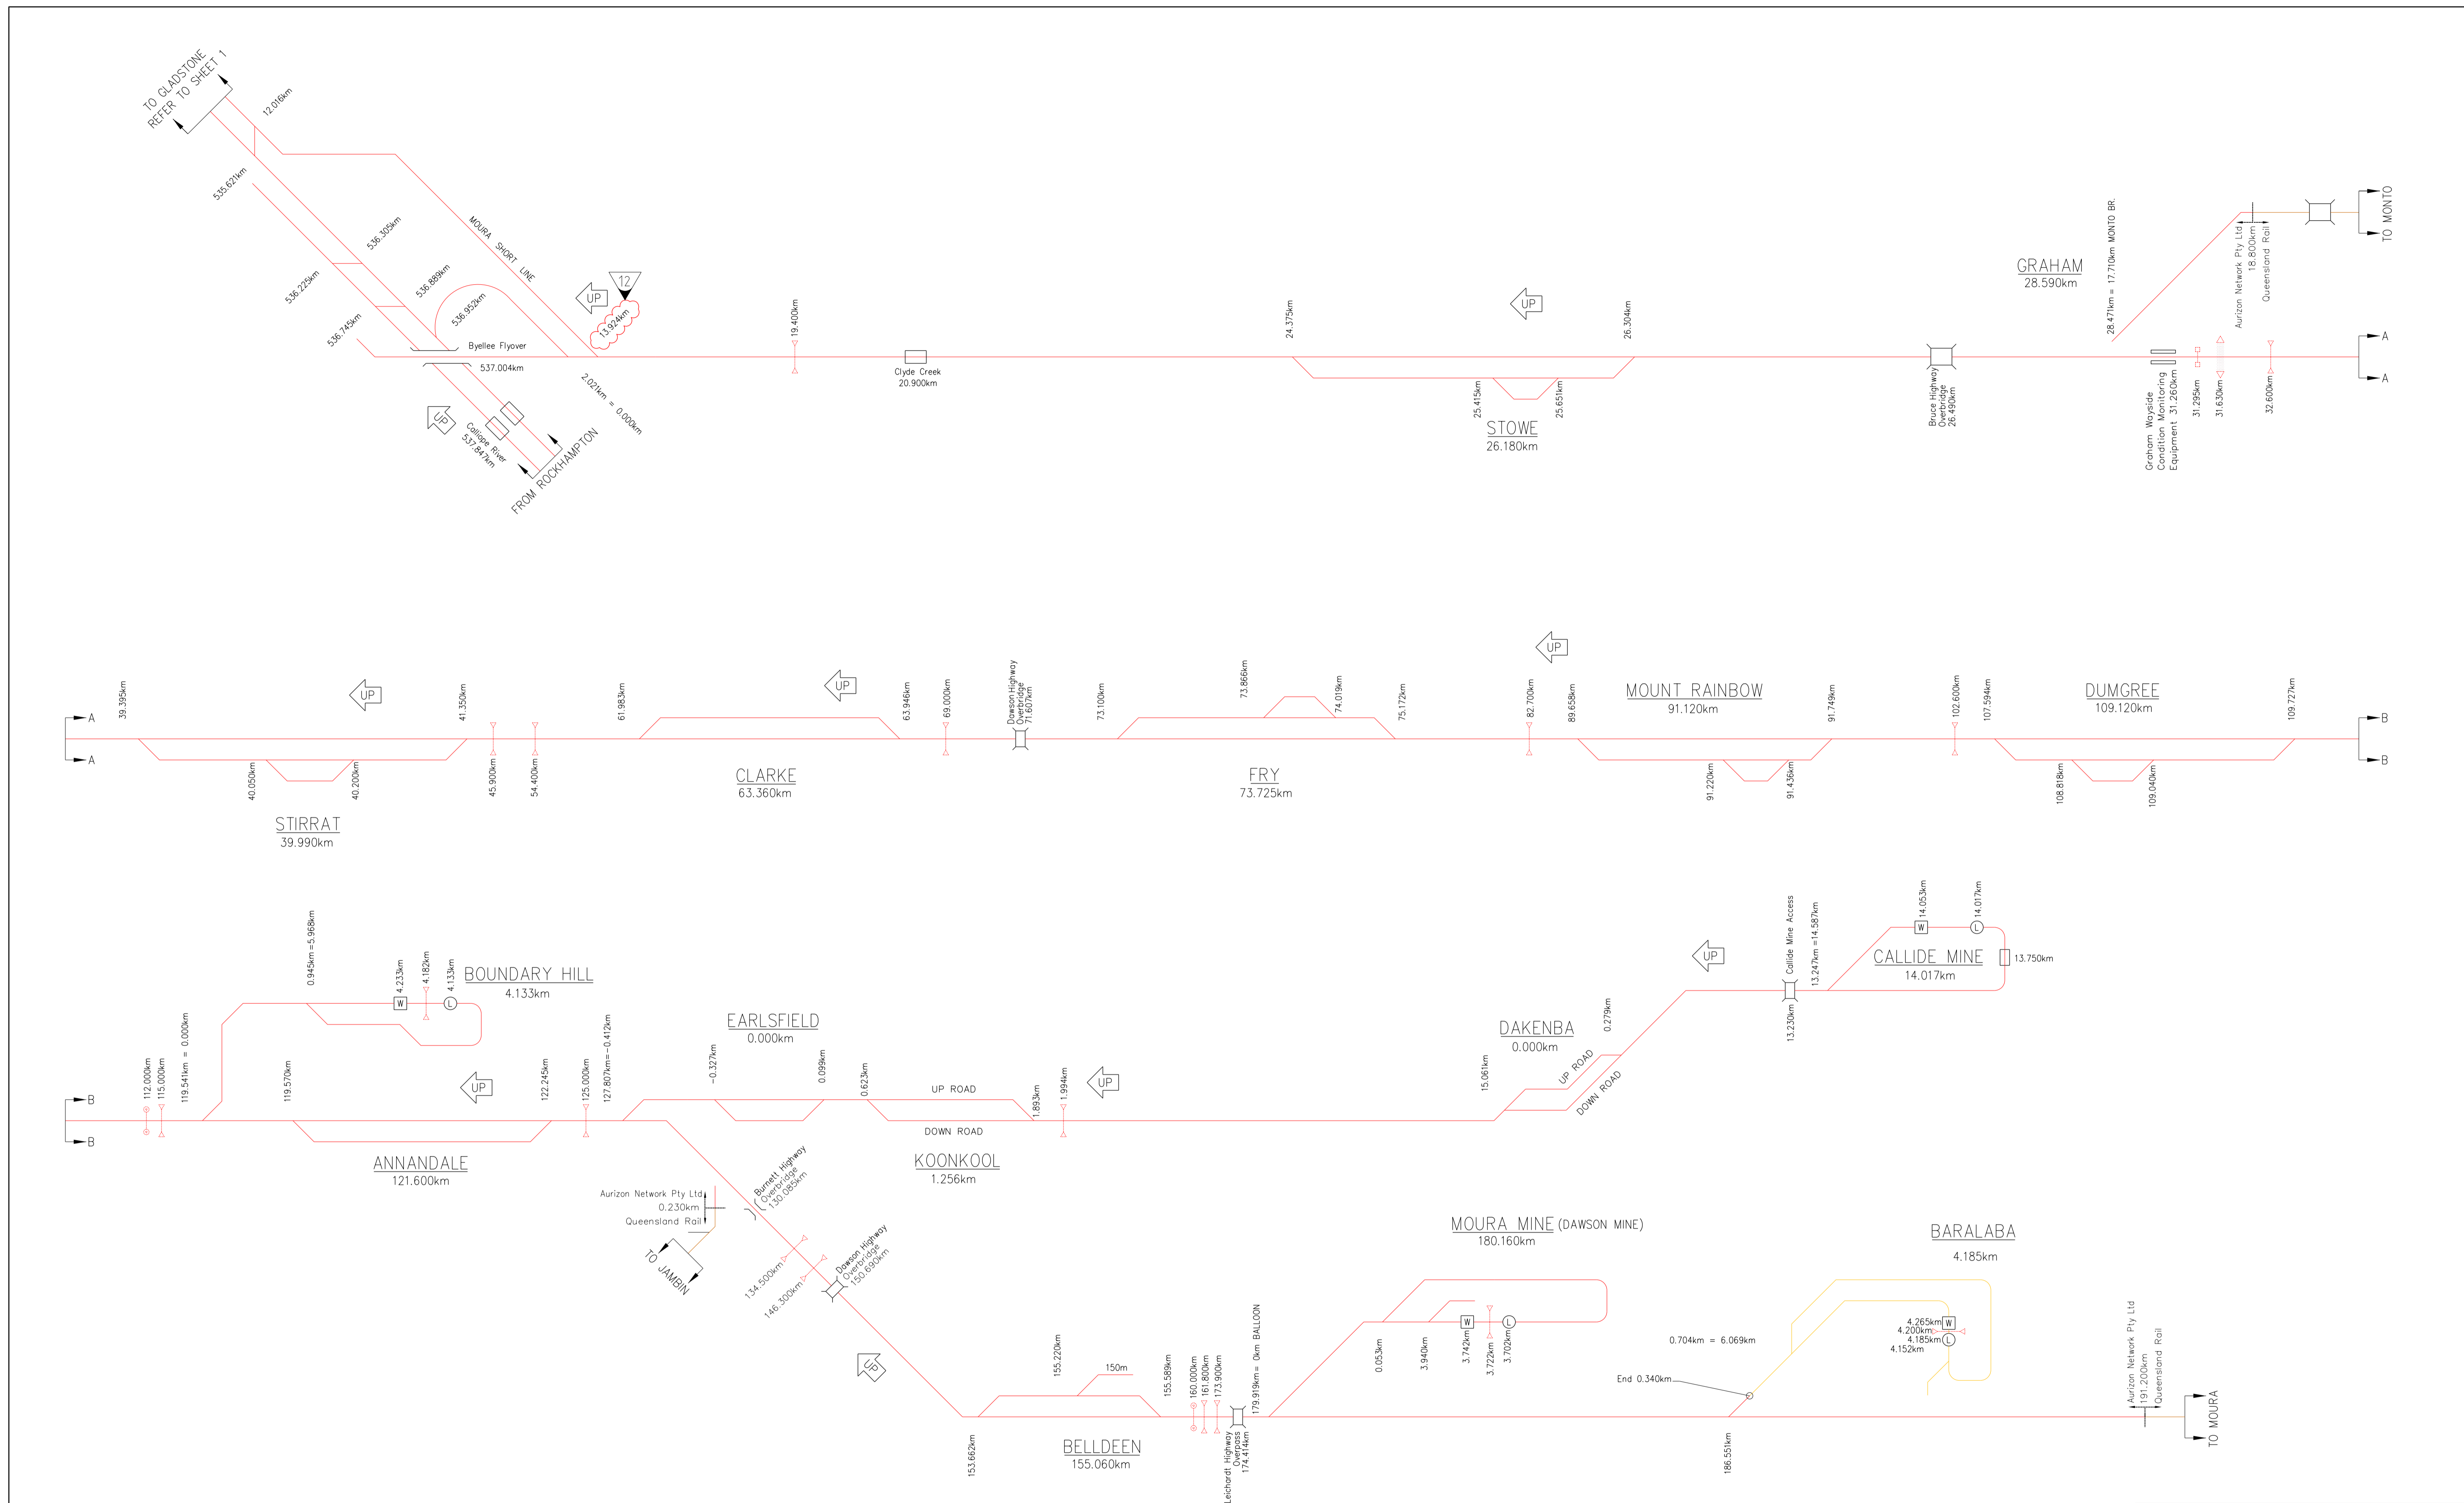

Aurizon Network Pty Ltd shall own and provide access across turnouts and other connecting infrastructure to Third Party and Aurizon Operations owner assets.


DECEMBER 2023 UPDATE

COPYRIGHT PROTECTS THIS PUBLICATION. EXCEPT FOR PURPOSES PERMITTED BY THE COPYRIGHT ACT, REPRODUCTION BY WHATEVER MEANS IS PROHIBITED WITHOUT THE PRIOR WRITTEN PERMISSION OF Aurizon Network Pty Ltd. ENQUIRIES SHOULD BE ADDRESSED TO MANAGER CIVIL ENGINEERING, Aurizon Network Pty Ltd, GPO BOX 456, BRISBANE 4001.

SCALES SHOWN ARE FOR AN A1 SIZE ORIGINAL DRAWING

ALTERATIONS			DESIGNED	S.PASCOE	REVIEWED
5	EARLSFIELD UPGRADE & GRAHAM TURNOUT REMOVAL	L.Mc. 01/20	CHECKED	M.MCKINLEY	
6	NO INFRASTRUCTURE CHANGES	J.N. 10/20			
7	NO INFRASTRUCTURE CHANGES	J.N. 06/21	DRAWN	S.PASCOE	J. STEVENSON 08/11/23
8	REMOVAL OF CALLIDE BAD ORDER SIDING	J.N. 12/21	CHECKED	M.MCKINLEY	TEAM LEADER ASSET SYSTEMS DATE
9	NO INFRASTRUCTURE CHANGES	J.N. 06/22	PREPARED		APPROVED
10	WHEEL IMPACT LOAD DETECTOR ADDED	J.Z. 12/22			
11	NO INFRASTRUCTURE CHANGES	J.Z. 04/23		J.ZHANG 03/11/23	
12	TURNOUT RENEWAL BYELLEE 9AB	J.Z. 11/23			D. HELLYER 07/12/23

		Aurizon Network Pty Ltd - ACN 132 181 116 NETWORK OWNERSHIP DIAGRAM MOURA SYSTEM STOWE - MOURA SCHEMATIC	
FILE No.	DRAWING NUMBER	ISSUE	
	CNA-0002	12	

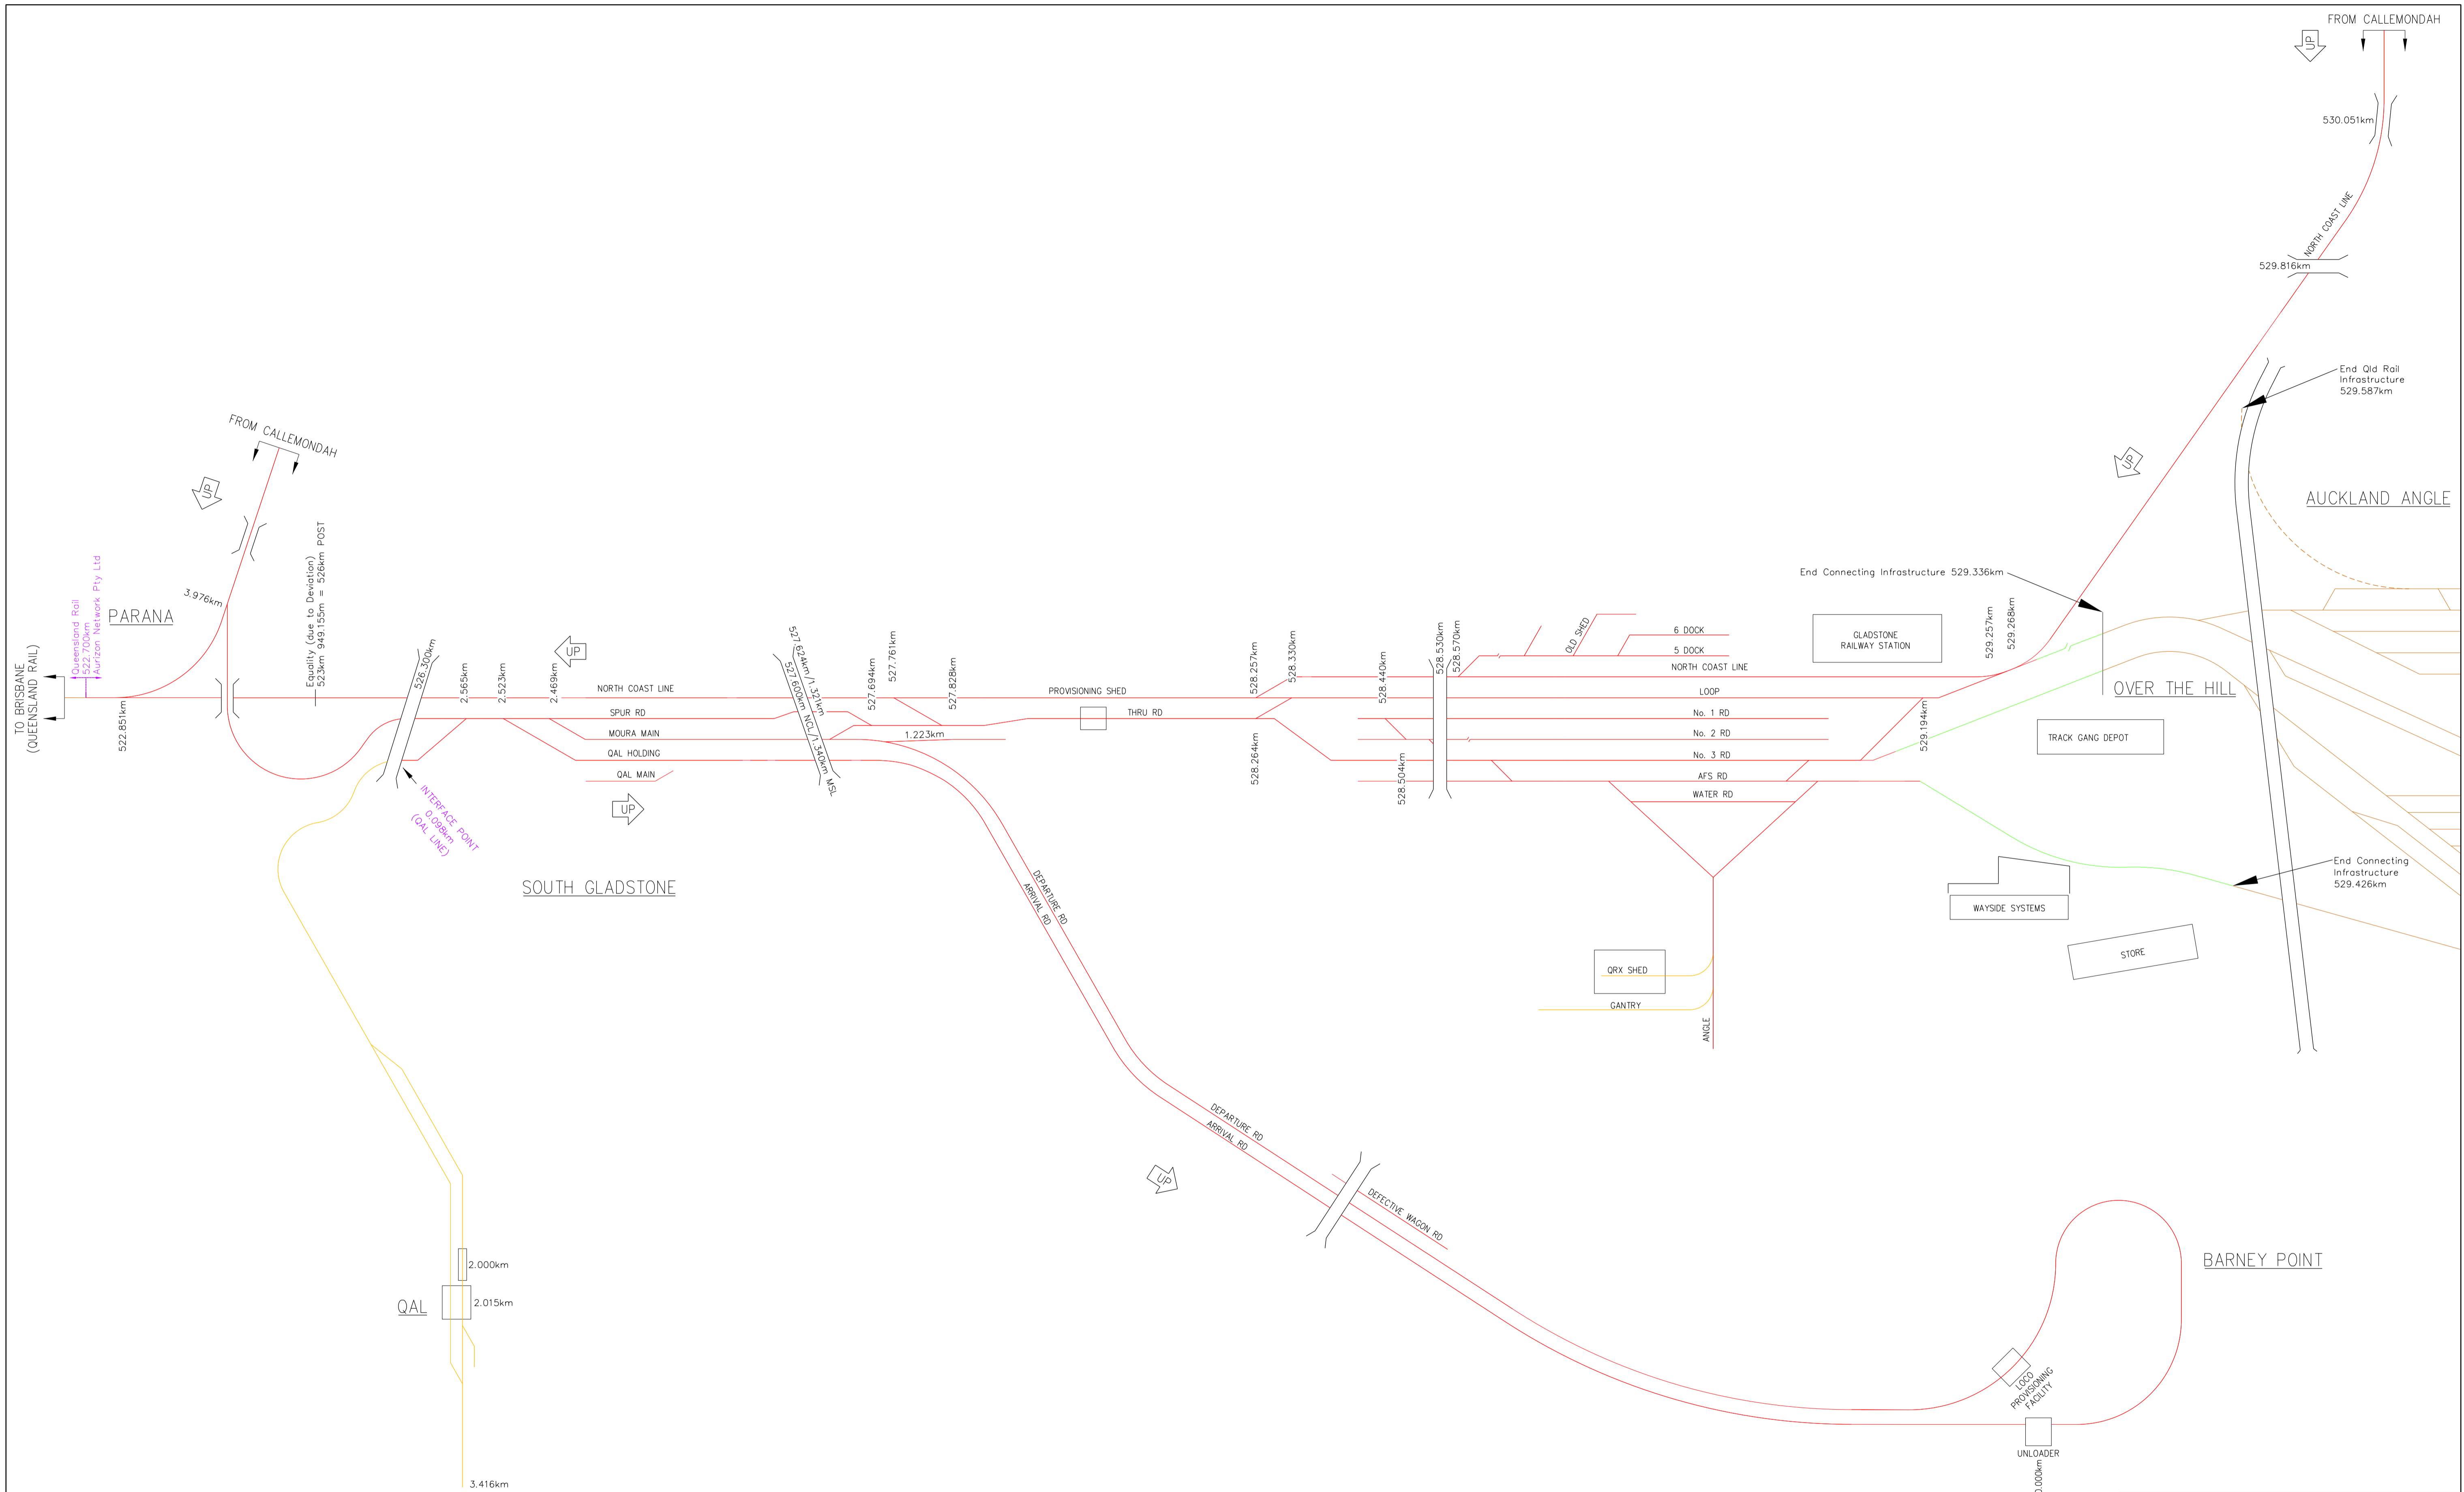

Aurizon Network Pty Ltd shall own and provide access across turnouts and other connecting infrastructure to Third Party and Aurizon Operations owner assets.

DECEMBER 2023 UPDATE

— Aurizon Network Owned Asset	— Loadout	— Diamond Crossing
— Other Aurizon Owned Asset	— Weighbridge	— Caten Points
— Queensland Rail Owned Asset	— Unloader	— Open Level Crossing
— Aurizon Operations Owned Asset	— Bridge	— Dragging Equip Detector
— Third Party Owned Asset	— Road Over Rail	— Hot Wheel/Bearing Detector
— Redundant Aurizon Network Asset	— Road Under Rail	— Wheel Impact Load Detector
— Connecting Infrastructure	— Tunnel	— Dust Monitoring Station

COPYRIGHT PROTECTS THIS PUBLICATION. EXCEPT FOR PURPOSES PERMITTED BY THE COPYRIGHT ACT, REPRODUCTION BY WHATEVER MEANS IS PROHIBITED WITHOUT THE PRIOR WRITTEN PERMISSION OF Aurizon Network Pty Ltd. ENQUIRIES SHOULD BE ADDRESSED TO MANAGER CIVIL ENGINEERING, Aurizon Network Pty Ltd, GPO BOX 456, BRISBANE 4001.

SCALES SHOWN ARE FOR AN A1 SIZE ORIGINAL DRAWING


ALTERATIONS			DESIGNED	S.PASCOE	REVIEWED
5	TURNOUT REMOVALS	M.McK 01/20	CHECKED	M.McKINLEY	
6	NO INFRASTRUCTURE CHANGES	J.N 12/20	DRAWN	S.PASCOE	J. STEVENSON 08/11/23
7	NO INFRASTRUCTURE CHANGES	J.N 06/21	CHECKED	M.McKINLEY	TEAM LEADER ASSET SYSTEMS DATE
8	TURNOUT REMOVAL 180A/B & CEMENT ROAD REMOVAL	J.N 12/21	PREPARED		APPROVED
9	NO INFRASTRUCTURE CHANGES	J.N 06/22			
10	TURNOUT RENEWALS 188B 190 192	J.Z 12/22			
11	TURNOUT RENEWALS 182A & 182B, TURNOUT REMOVALS SG1 & SG16	J.Z 04/23	J. ZHANG 03/11/22		D. HELLYER 07/12/23
12	NO INFRASTRUCTURE CHANGES	J.Z 11/23			MGR ASSET DATA & ASSURANCE DATE

AURIZON

Aurizon Network Pty Ltd - ACN 132 181 116

NETWORK OWNERSHIP DIAGRAM
NORTH COAST LINE SYSTEM
GLADSTONE - BYELLEE
SCHEMATIC

FILE No.	DRAWING NUMBER	ISSUE
	CNA-0003	12

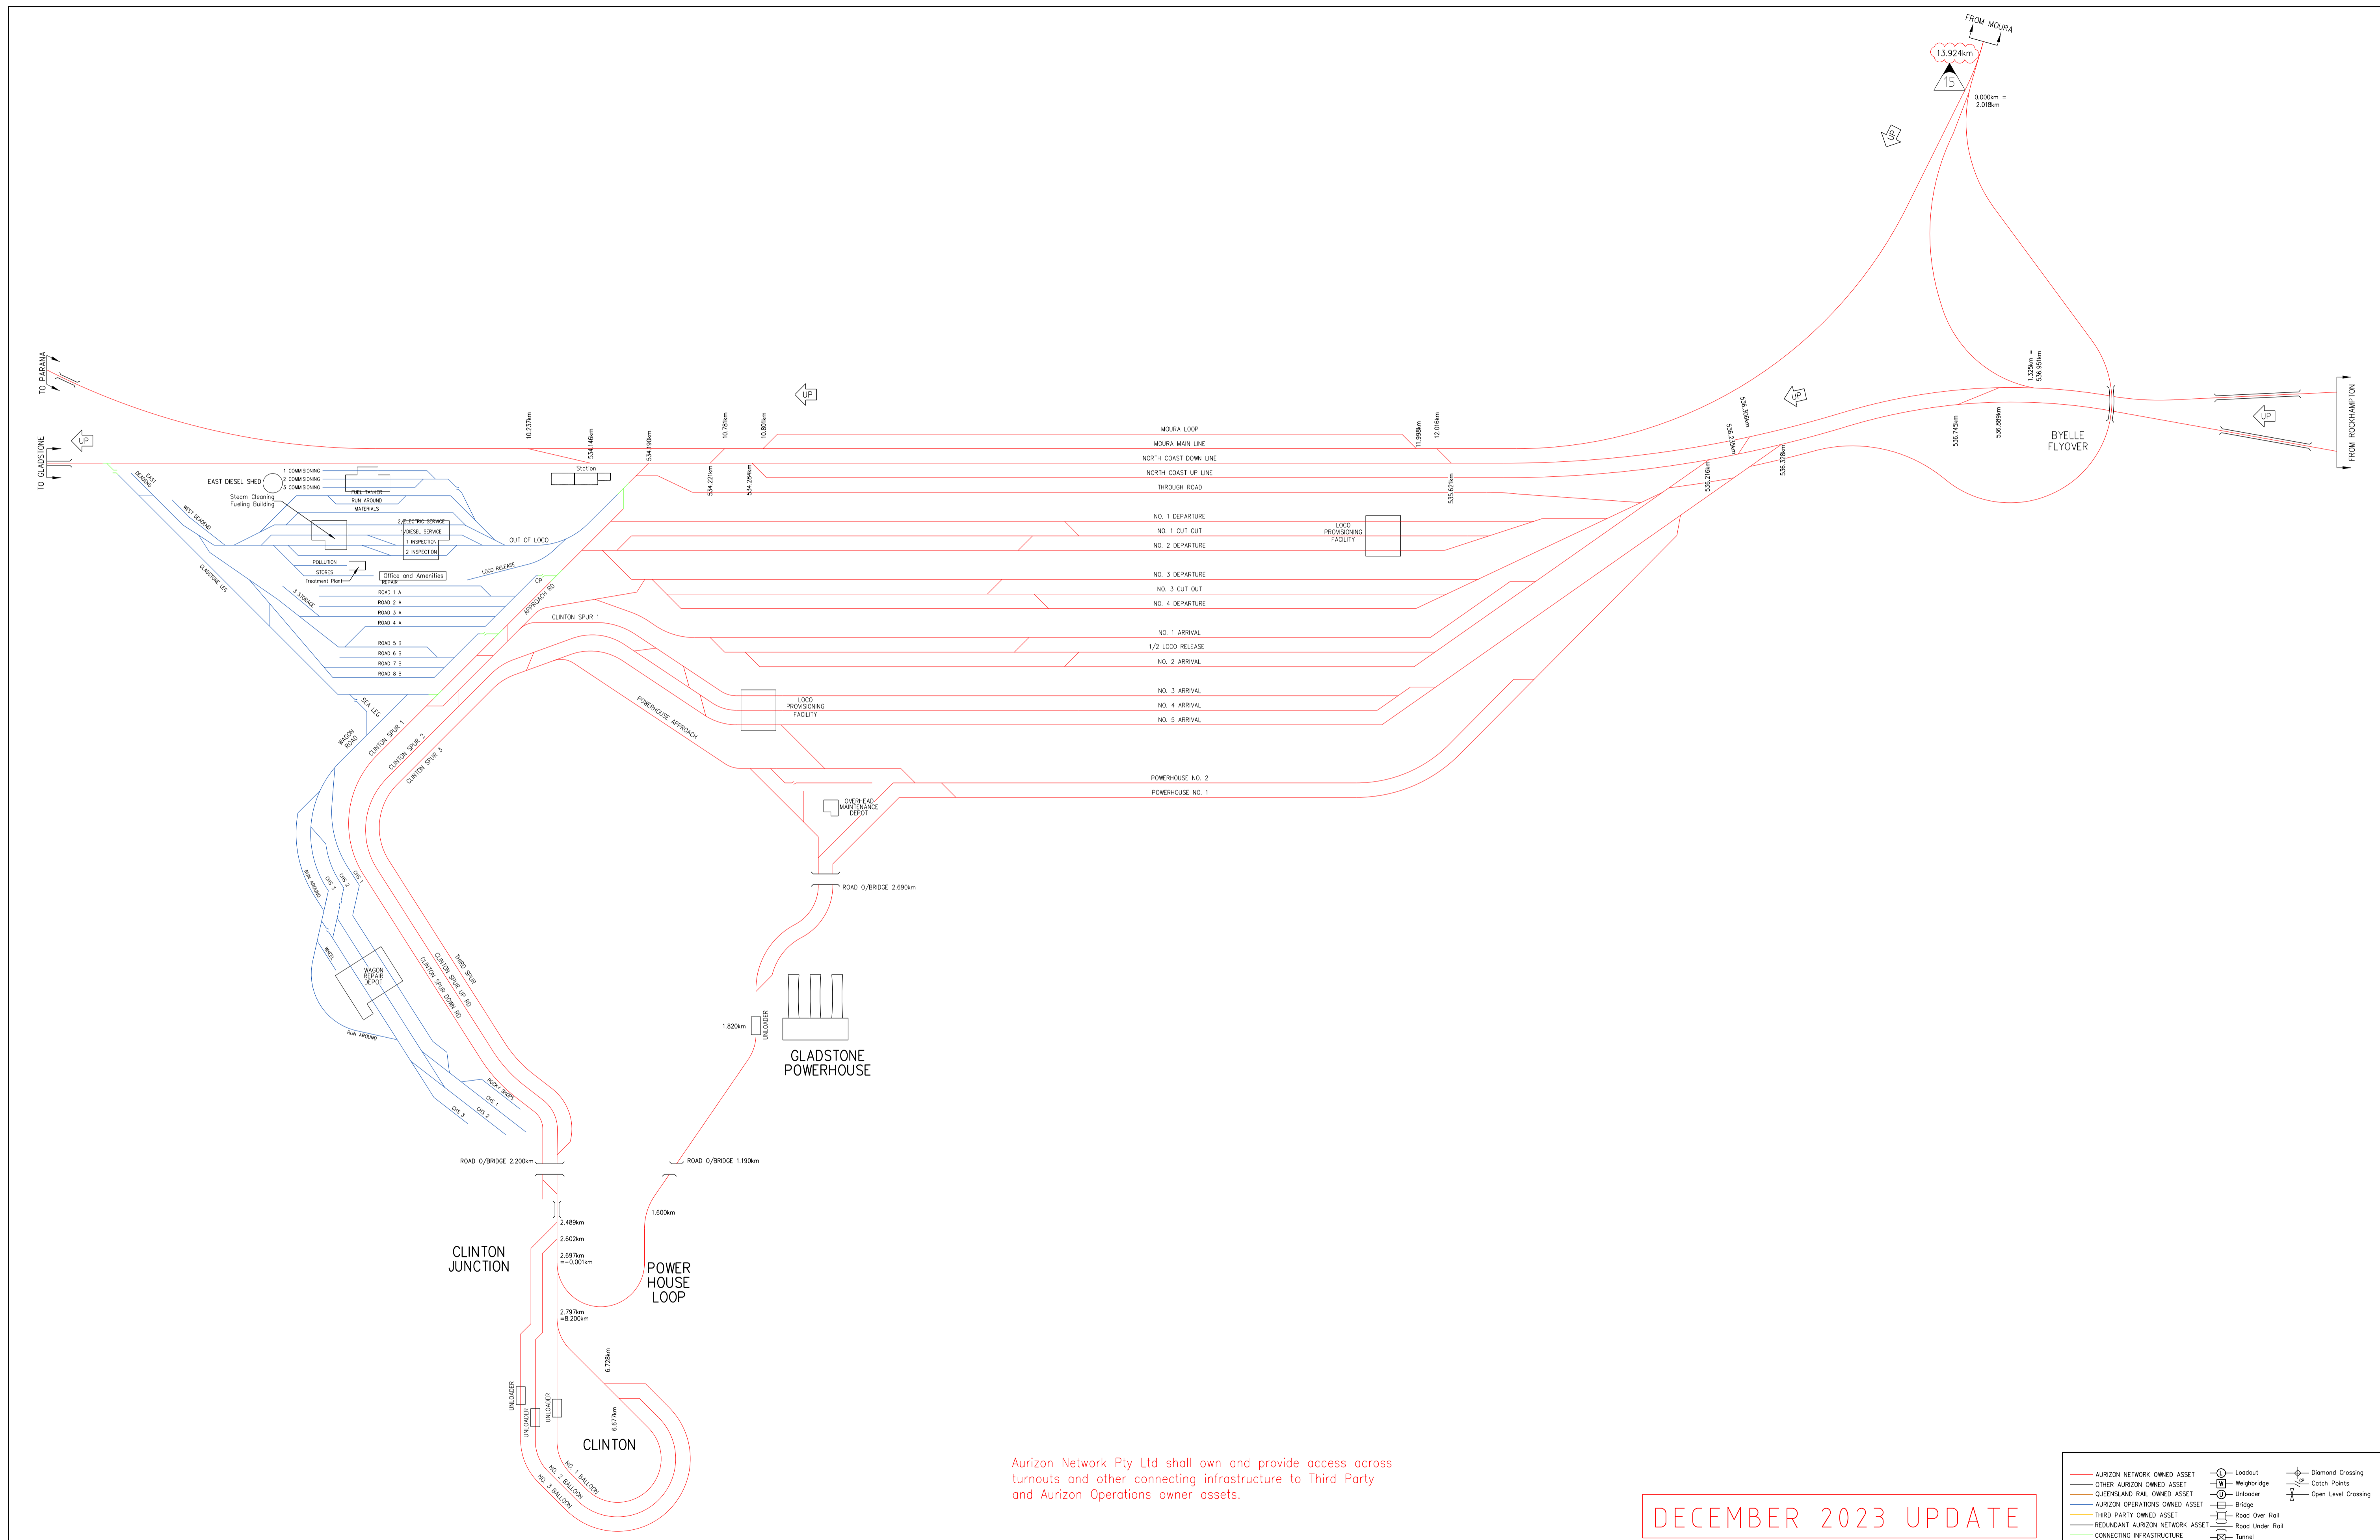

Aurizon Network Pty Ltd shall own and provide access across turnouts and other connecting infrastructure to Third Party and Aurizon Operations owner assets.

DECEMBER 2023 UPDATE

AURIZON NETWORK OWNED ASSET	Loadout	Diamond Crossing
OTHER AURIZON OWNED ASSET	Weighbridge	Catch Points
QUEENSLAND RAIL OWNED ASSET	Unloader	Open Level Crossing
AURIZON OPERATIONS OWNED ASSET	Bridge	
THIRD PARTY OWNED ASSET	Road Over Rail	
REDUNDANT AURIZON NETWORK ASSET	Road Under Rail	
CONNECTING INFRASTRUCTURE	Tunnel	

COPYRIGHT PROTECTS THIS PUBLICATION. EXCEPT FOR PURPOSES PERMITTED BY THE COPYRIGHT ACT, REPRODUCTION BY WHATEVER MEANS IS PROHIBITED WITHOUT THE PRIOR WRITTEN PERMISSION OF Aurizon Network Pty Ltd. ENQUIRIES SHOULD BE ADDRESSED TO MANAGER CIVIL ENGINEERING, Aurizon Network Pty Ltd, GPO BOX 456, BRISBANE 4001.

SCALES SHOWN ARE FOR AN A1 SIZE ORIGINAL DRAWING

ALTERATIONS		
8	ROAD NAME CORRECTION	M.McK 01/20
9	NO INFRASTRUCTURE CHANGES	J.N 12/20
10	NO INFRASTRUCTURE CHANGES	J.N 06/21
11	NO INFRASTRUCTURE CHANGES	J.N 12/21
12	NO INFRASTRUCTURE CHANGES	J.N 06/22
13	LATCH POINTS REMOVAL 257A & 258A, TURNOUTS RENEWALS 288A/B, 289A/B & 289C/D	J.Z 12/22
14	NO INFRASTRUCTURE CHANGES	J.Z 04/23
15	TURNOUT RENEWAL BYELLE 9AB	J.Z 11/23

DESIGNED	S.PASCOE	REVIEWED
CHECKED	M.McKINLEY	
DRAWN	S.PASCOE	J. STEVENSON 08/11/23
CHECKED	M.McKINLEY	TEAM LEADER ASSET SYSTEMS DATE
PREPARED		APPROVED
	J. ZHANG 03/11/23	
		D. HELLYER 07/12/23
		MGR ASSET DATA & ASSURANCE DATE




Aurizon Network Pty Ltd - ACN 132 181 116

NETWORK OWNERSHIP DIAGRAM
BLACKWATER SYSTEM
 CALLEMONDAH
 SCHEMATIC

FILE No. _____

DRAWING NUMBER	ISSUE
CNA-0004	15

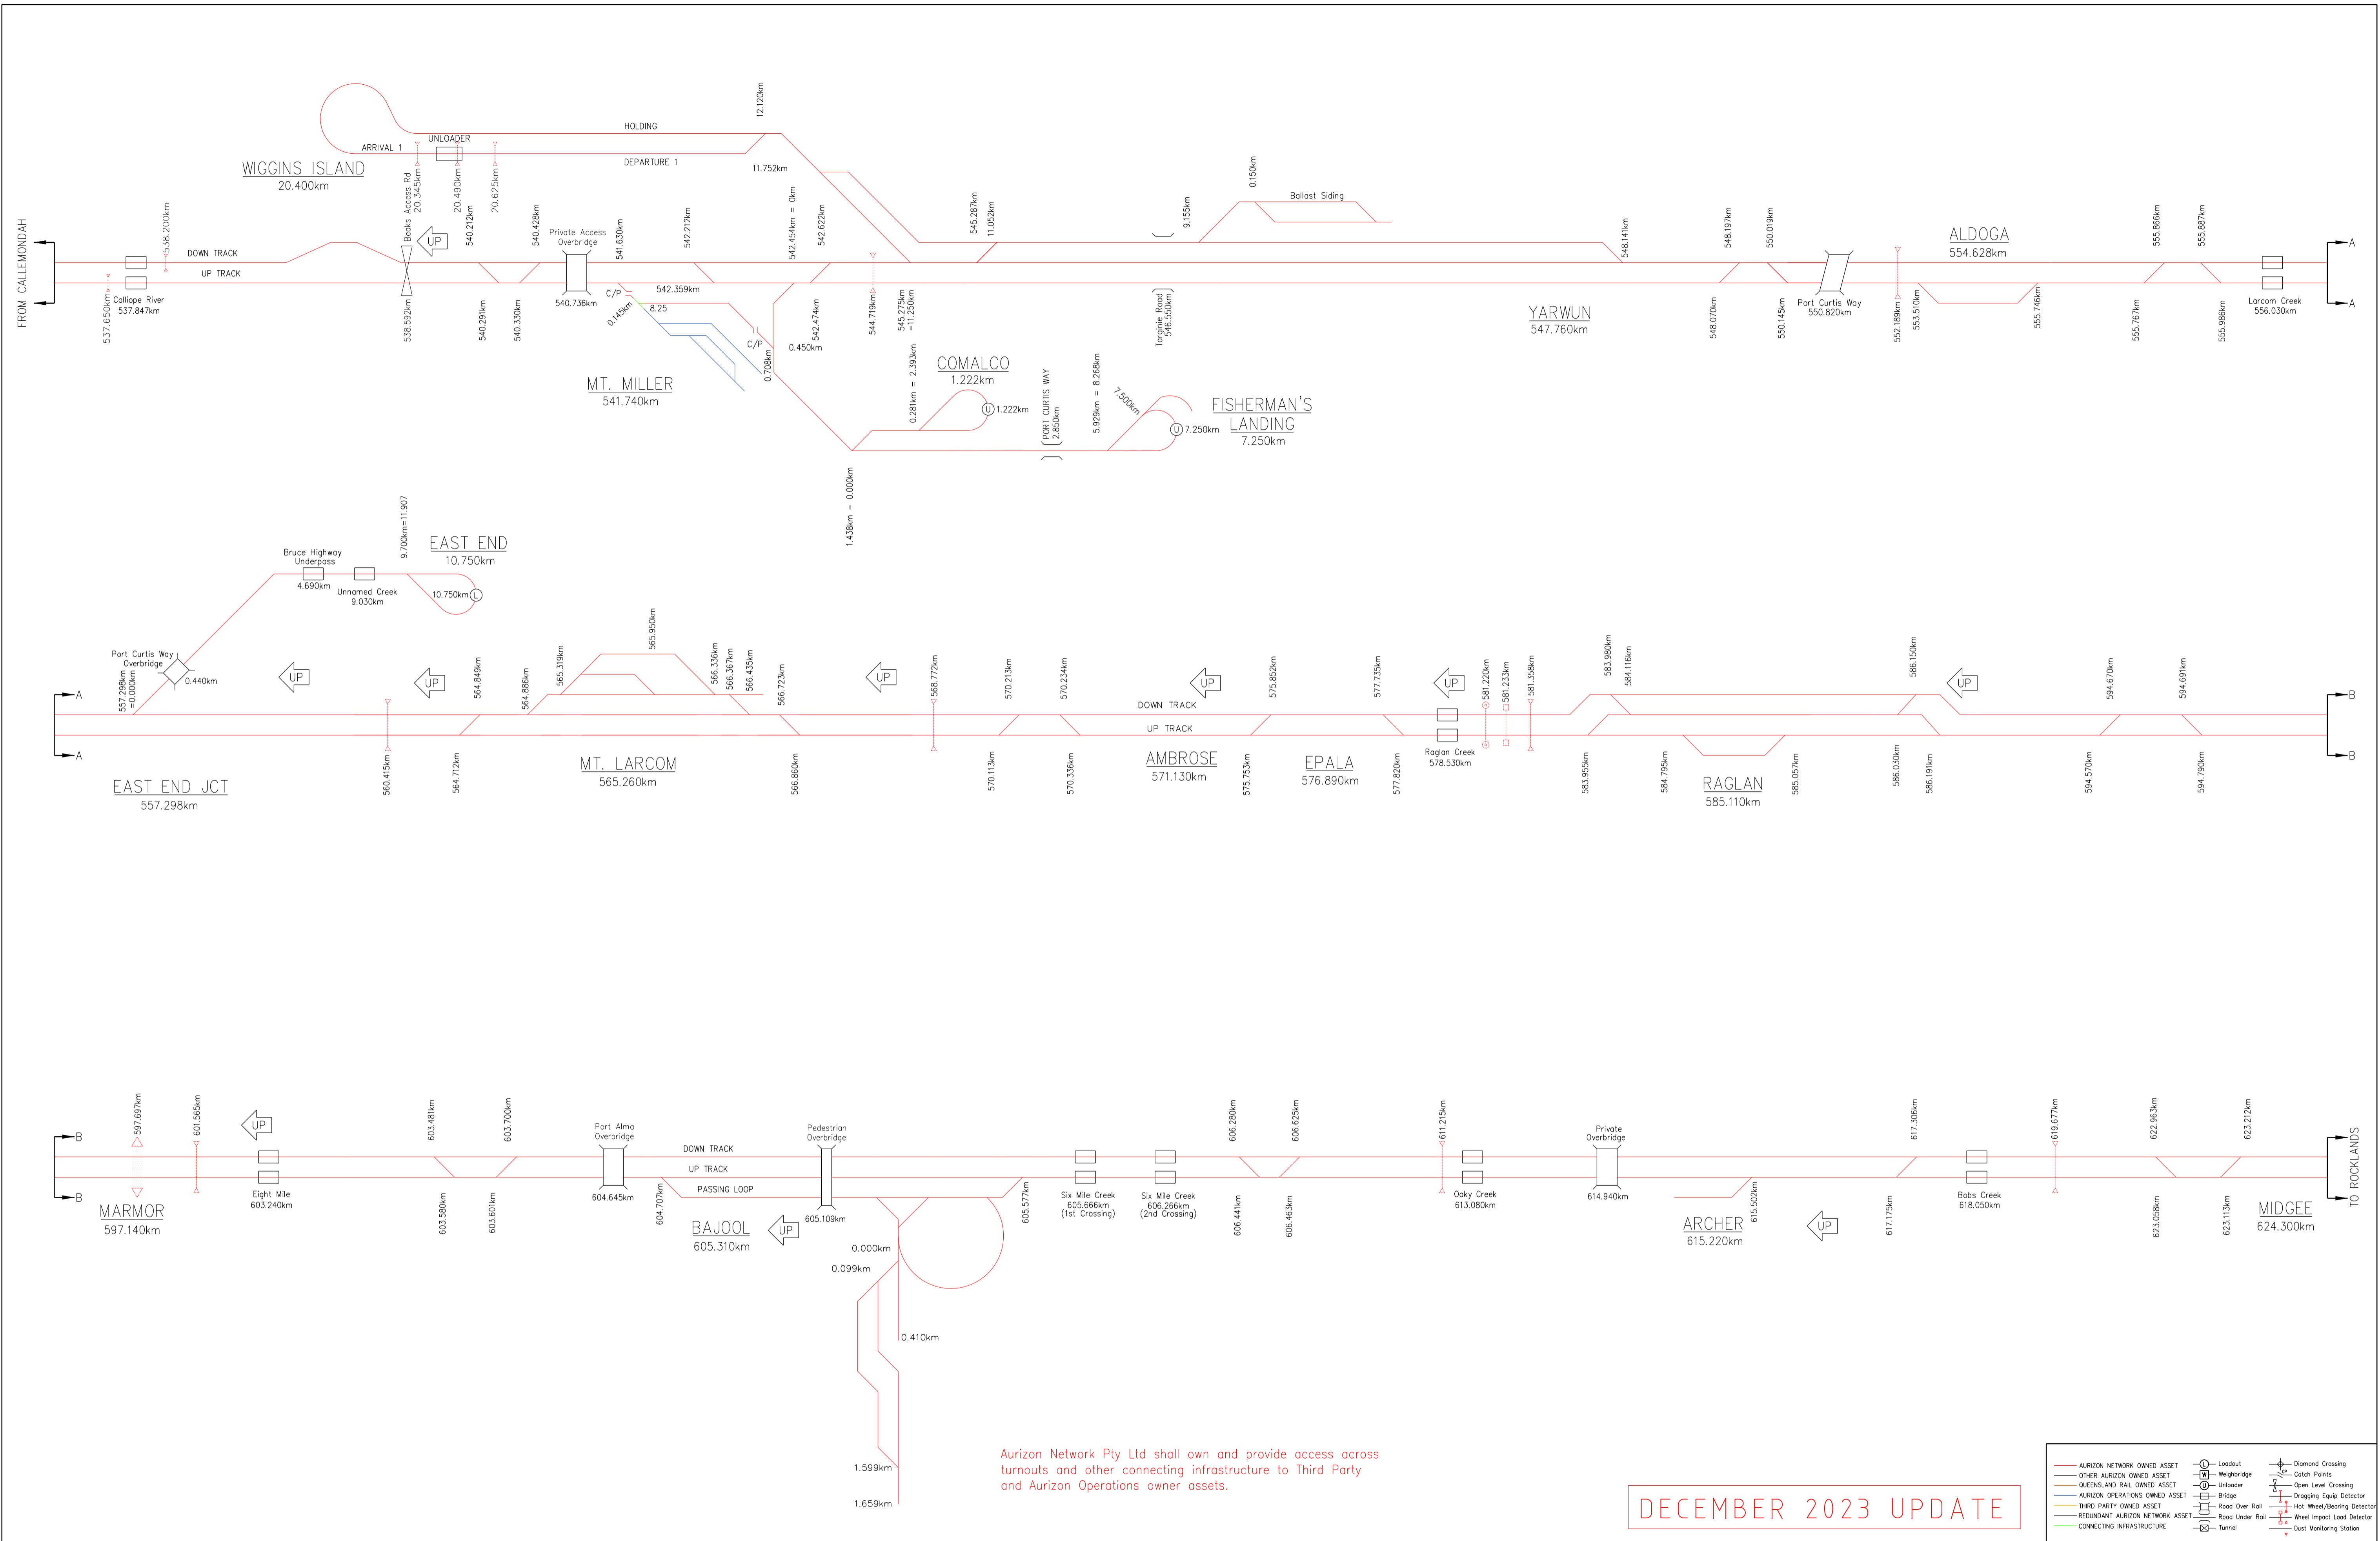

COPYRIGHT PROTECTS THIS PUBLICATION. EXCEPT FOR PURPOSES PERMITTED BY THE COPYRIGHT ACT, REPRODUCTION BY WHATEVER MEANS IS PROHIBITED WITHOUT THE PRIOR WRITTEN PERMISSION OF Aurizon Network Pty Ltd. ENQUIRIES SHOULD BE ADDRESSED TO MANAGER CIVIL ENGINEERING, Aurizon Network Pty Ltd, GPO BOX 456, BRISBANE 4001.

SCALES SHOWN ARE FOR AN A1 SIZE ORIGINAL DRAWING

ALTERATIONS		
4	NO INFRASTRUCTURE CHANGES	M.McK 11/19
5	NO INFRASTRUCTURE CHANGES	J.N 12/20
6	NO INFRASTRUCTURE CHANGES	J.N 06/21
7	NO INFRASTRUCTURE CHANGES	J.N 12/21
8	NO INFRASTRUCTURE CHANGES	J.N 06/22
9	TURNOUT RENEWAL 10A/B BAJOOL	J.Z 12/22
10	NO INFRASTRUCTURE CHANGES	J.Z 04/23
11	NO INFRASTRUCTURE CHANGES	J.Z 11/23

DESIGNED	S.PASCOE	REVIEWED
4	CHECKED	M.McKINLEY
5	DRAWN	S.PASCOE
6	CHECKED	M.McKINLEY
7	PREPARED	
9		J. ZHANG 03/11/23
10		D. HELLER 07/12/23
11		N/A

TEAM LEADER ASSET SYSTEMS DATE	DATE
J. STEVENSON	08/11/23
MGR ASSET DATA & ASSURANCE	DATE




Aurizon Network Pty Ltd - ACN 132 181 116

NETWORK OWNERSHIP DIAGRAM
BLACKWATER SYSTEM
 CALLEMONDAH - ROCKLANDS
 SCHEMATIC


FILE No. CNA-0005

DRAWING NUMBER 11

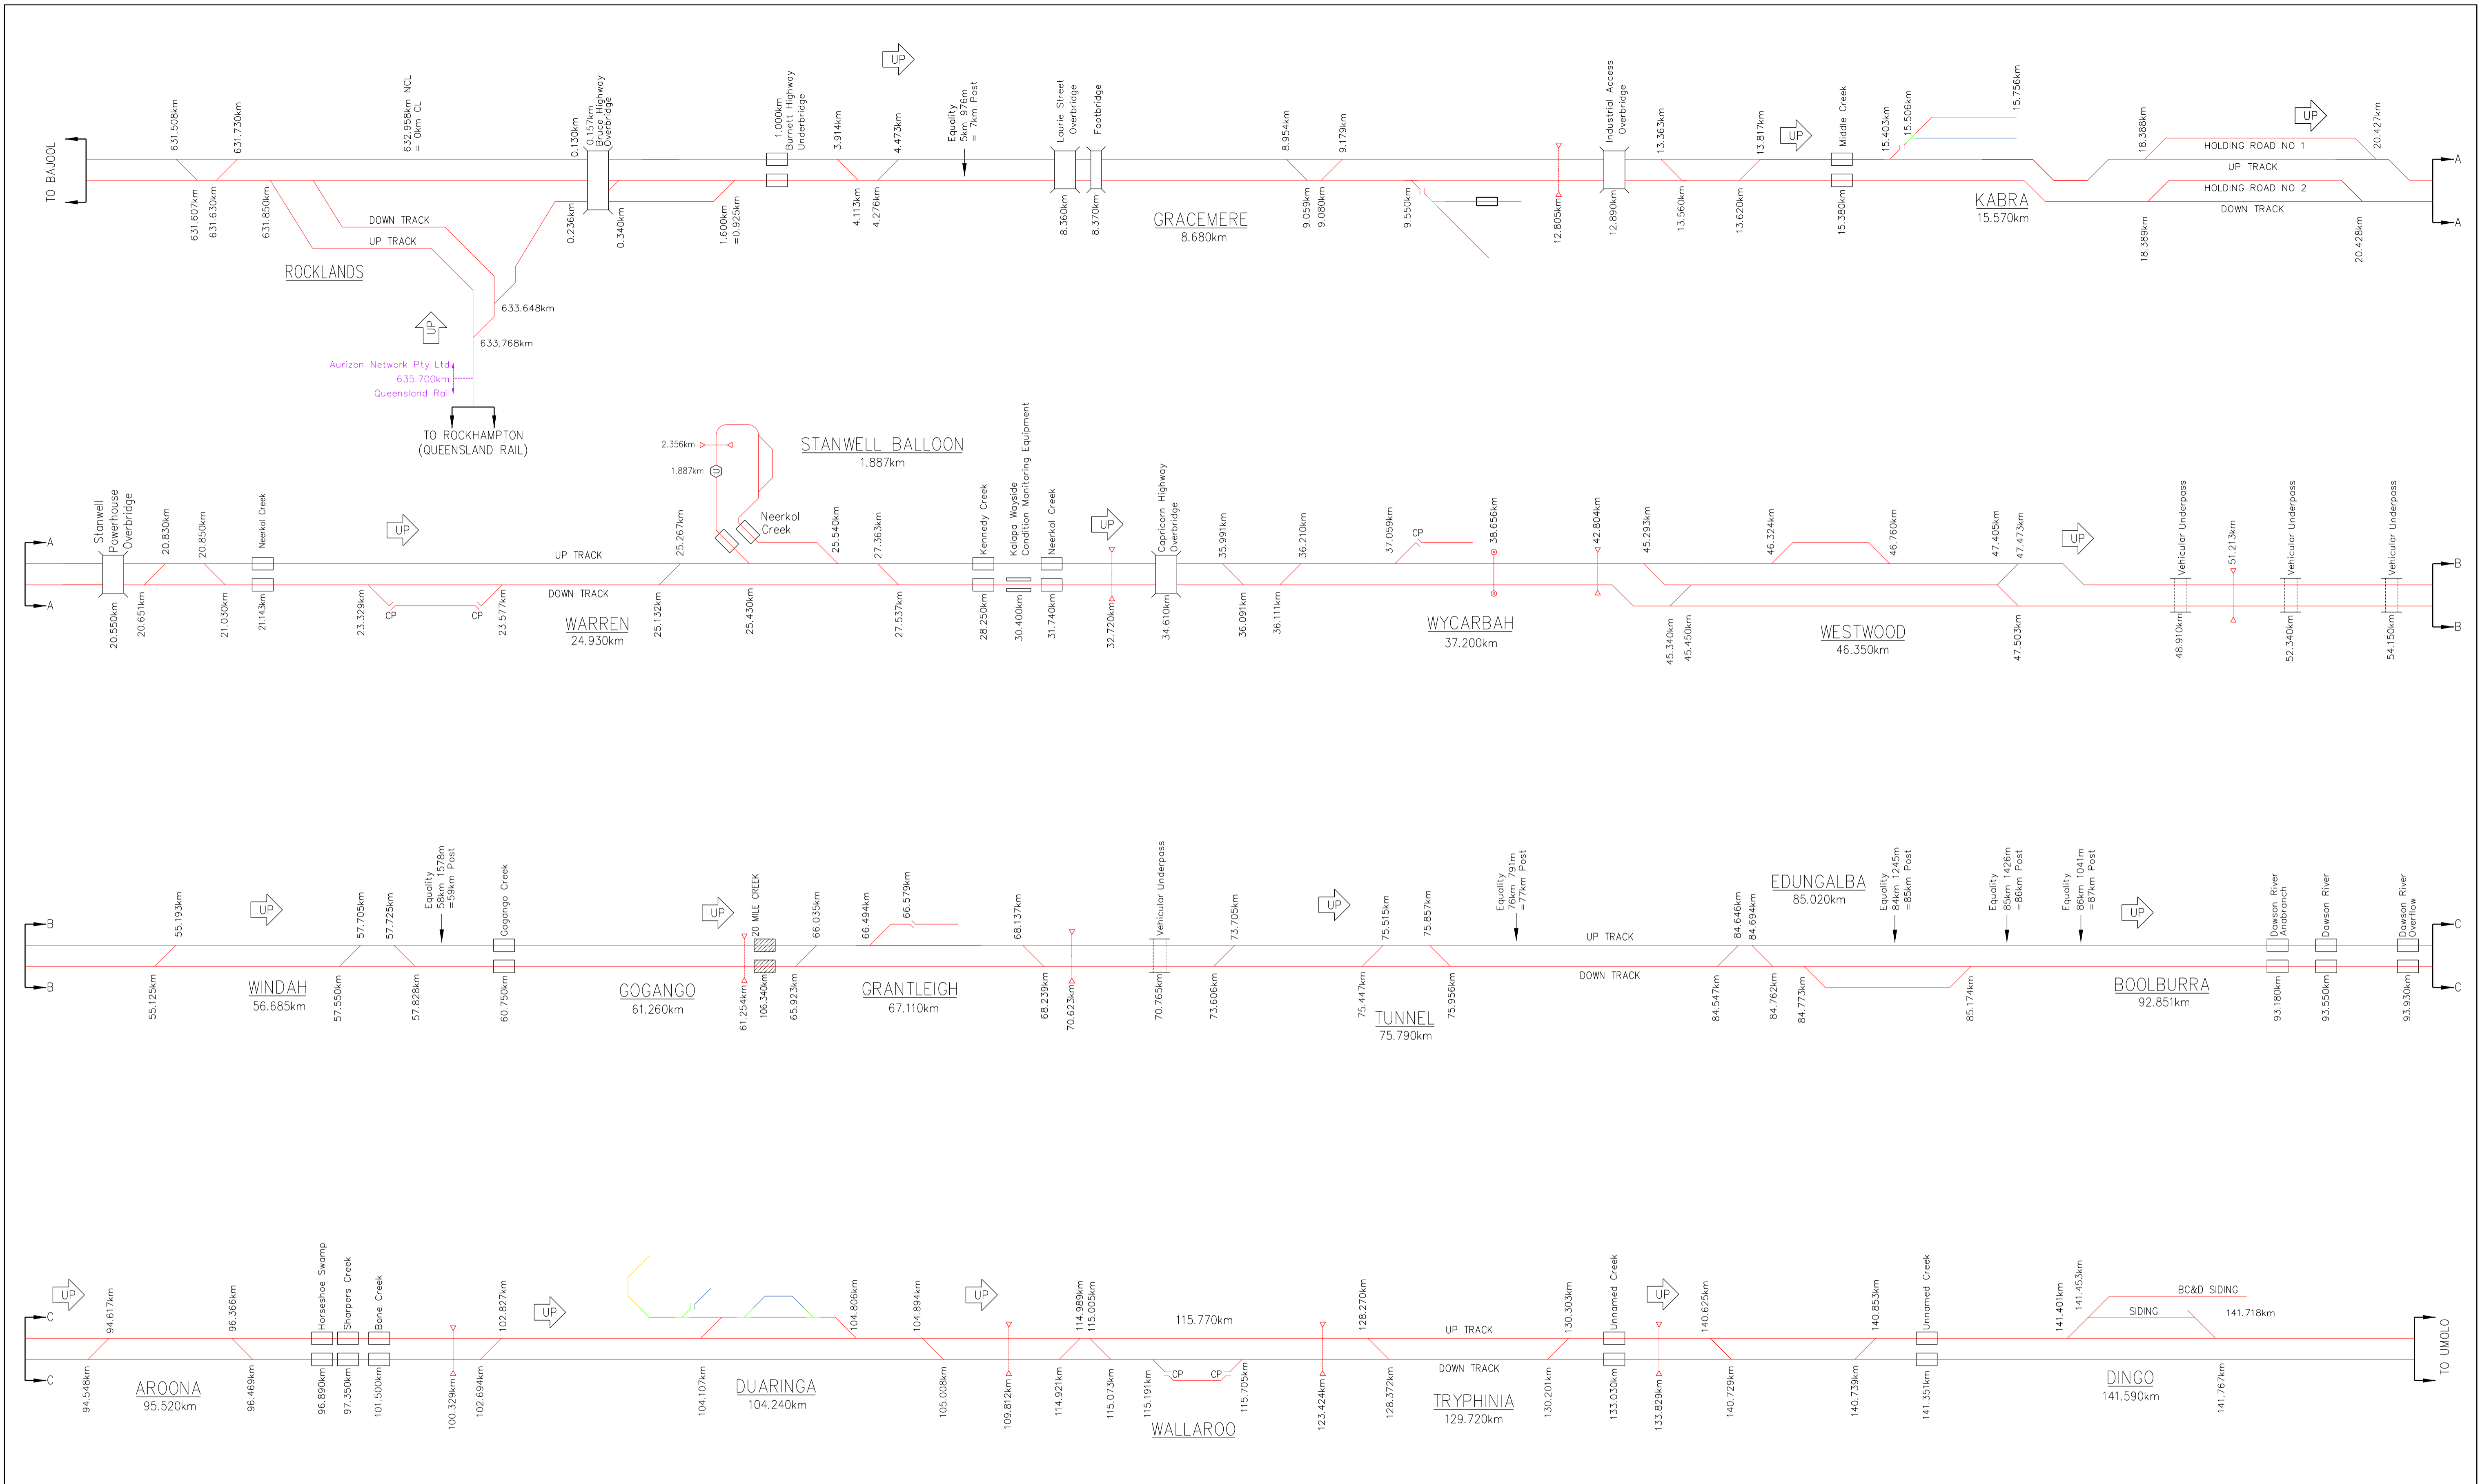

Aurizon Network Pty Ltd shall own and provide access across turnouts and other connecting infrastructure to Third Party and Aurizon Operations owner assets.

DECEMBER 2023 UPDATE

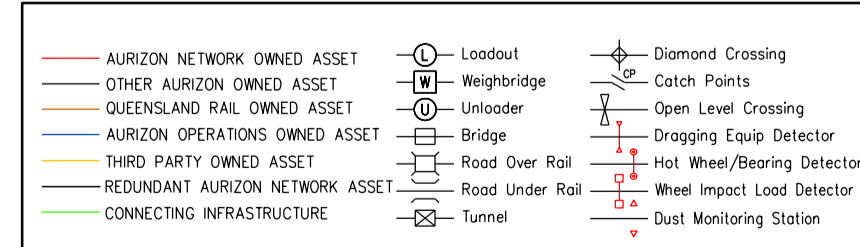

COPYRIGHT PROTECTS THIS PUBLICATION. EXCEPT FOR PURPOSES PERMITTED BY THE COPYRIGHT ACT, REPRODUCTION BY WHATEVER MEANS IS PROHIBITED WITHOUT THE PRIOR WRITTEN PERMISSION OF Aurizon Network Pty Ltd. ENQUIRIES SHOULD BE ADDRESSED TO MANAGER CIVIL ENGINEERING, Aurizon Network Pty Ltd, GPO BOX 456, BRISBANE 4001.

SCALES SHOWN ARE FOR AN A1 SIZE ORIGINAL DRAWING

ALTERATIONS		
4	NO INFRASTRUCTURE CHANGES	J.N. 06/20
5	NO INFRASTRUCTURE CHANGES	J.N. 12/20
6	NO INFRASTRUCTURE CHANGES	J.N. 06/21
7	TURNOUT REMOVAL DUARINGA	J.N. 12/21
8	NO INFRASTRUCTURE CHANGES	J.N. 06/22
9	TURNOUT RENEWAL & HBWD METRAGE CHANGED	J.Z. 12/22
10	NO INFRASTRUCTURE CHANGES	J.Z. 04/23
11	NO INFRASTRUCTURE CHANGES	J.Z. 11/23

DESIGNED	S.PASCOE	REVIEWED
4	CHECKED	M.MCKINLEY
5	DRAWN	S.PASCOE
6	CHECKED	M.MCKINLEY
7	PREPARED	
8		
9		
10		
11		


DATE	BY	DATE	BY
08/11/23	J. STEVENSON	03/11/23	J. ZHANG
	TEAM LEADER ASSET SYSTEMS		D. HELLYER
	APPROVED		MGR ASSET DATA & ASSURANCE



Aurizon Network Pty Ltd - ACN 132 181 116

NETWORK OWNERSHIP DIAGRAM
BLACKWATER SYSTEM
ROCKLANDS - DINGO
SCHEMATIC

FILE No.	DRAWING NUMBER	ISSUE
	CNA-0006	11

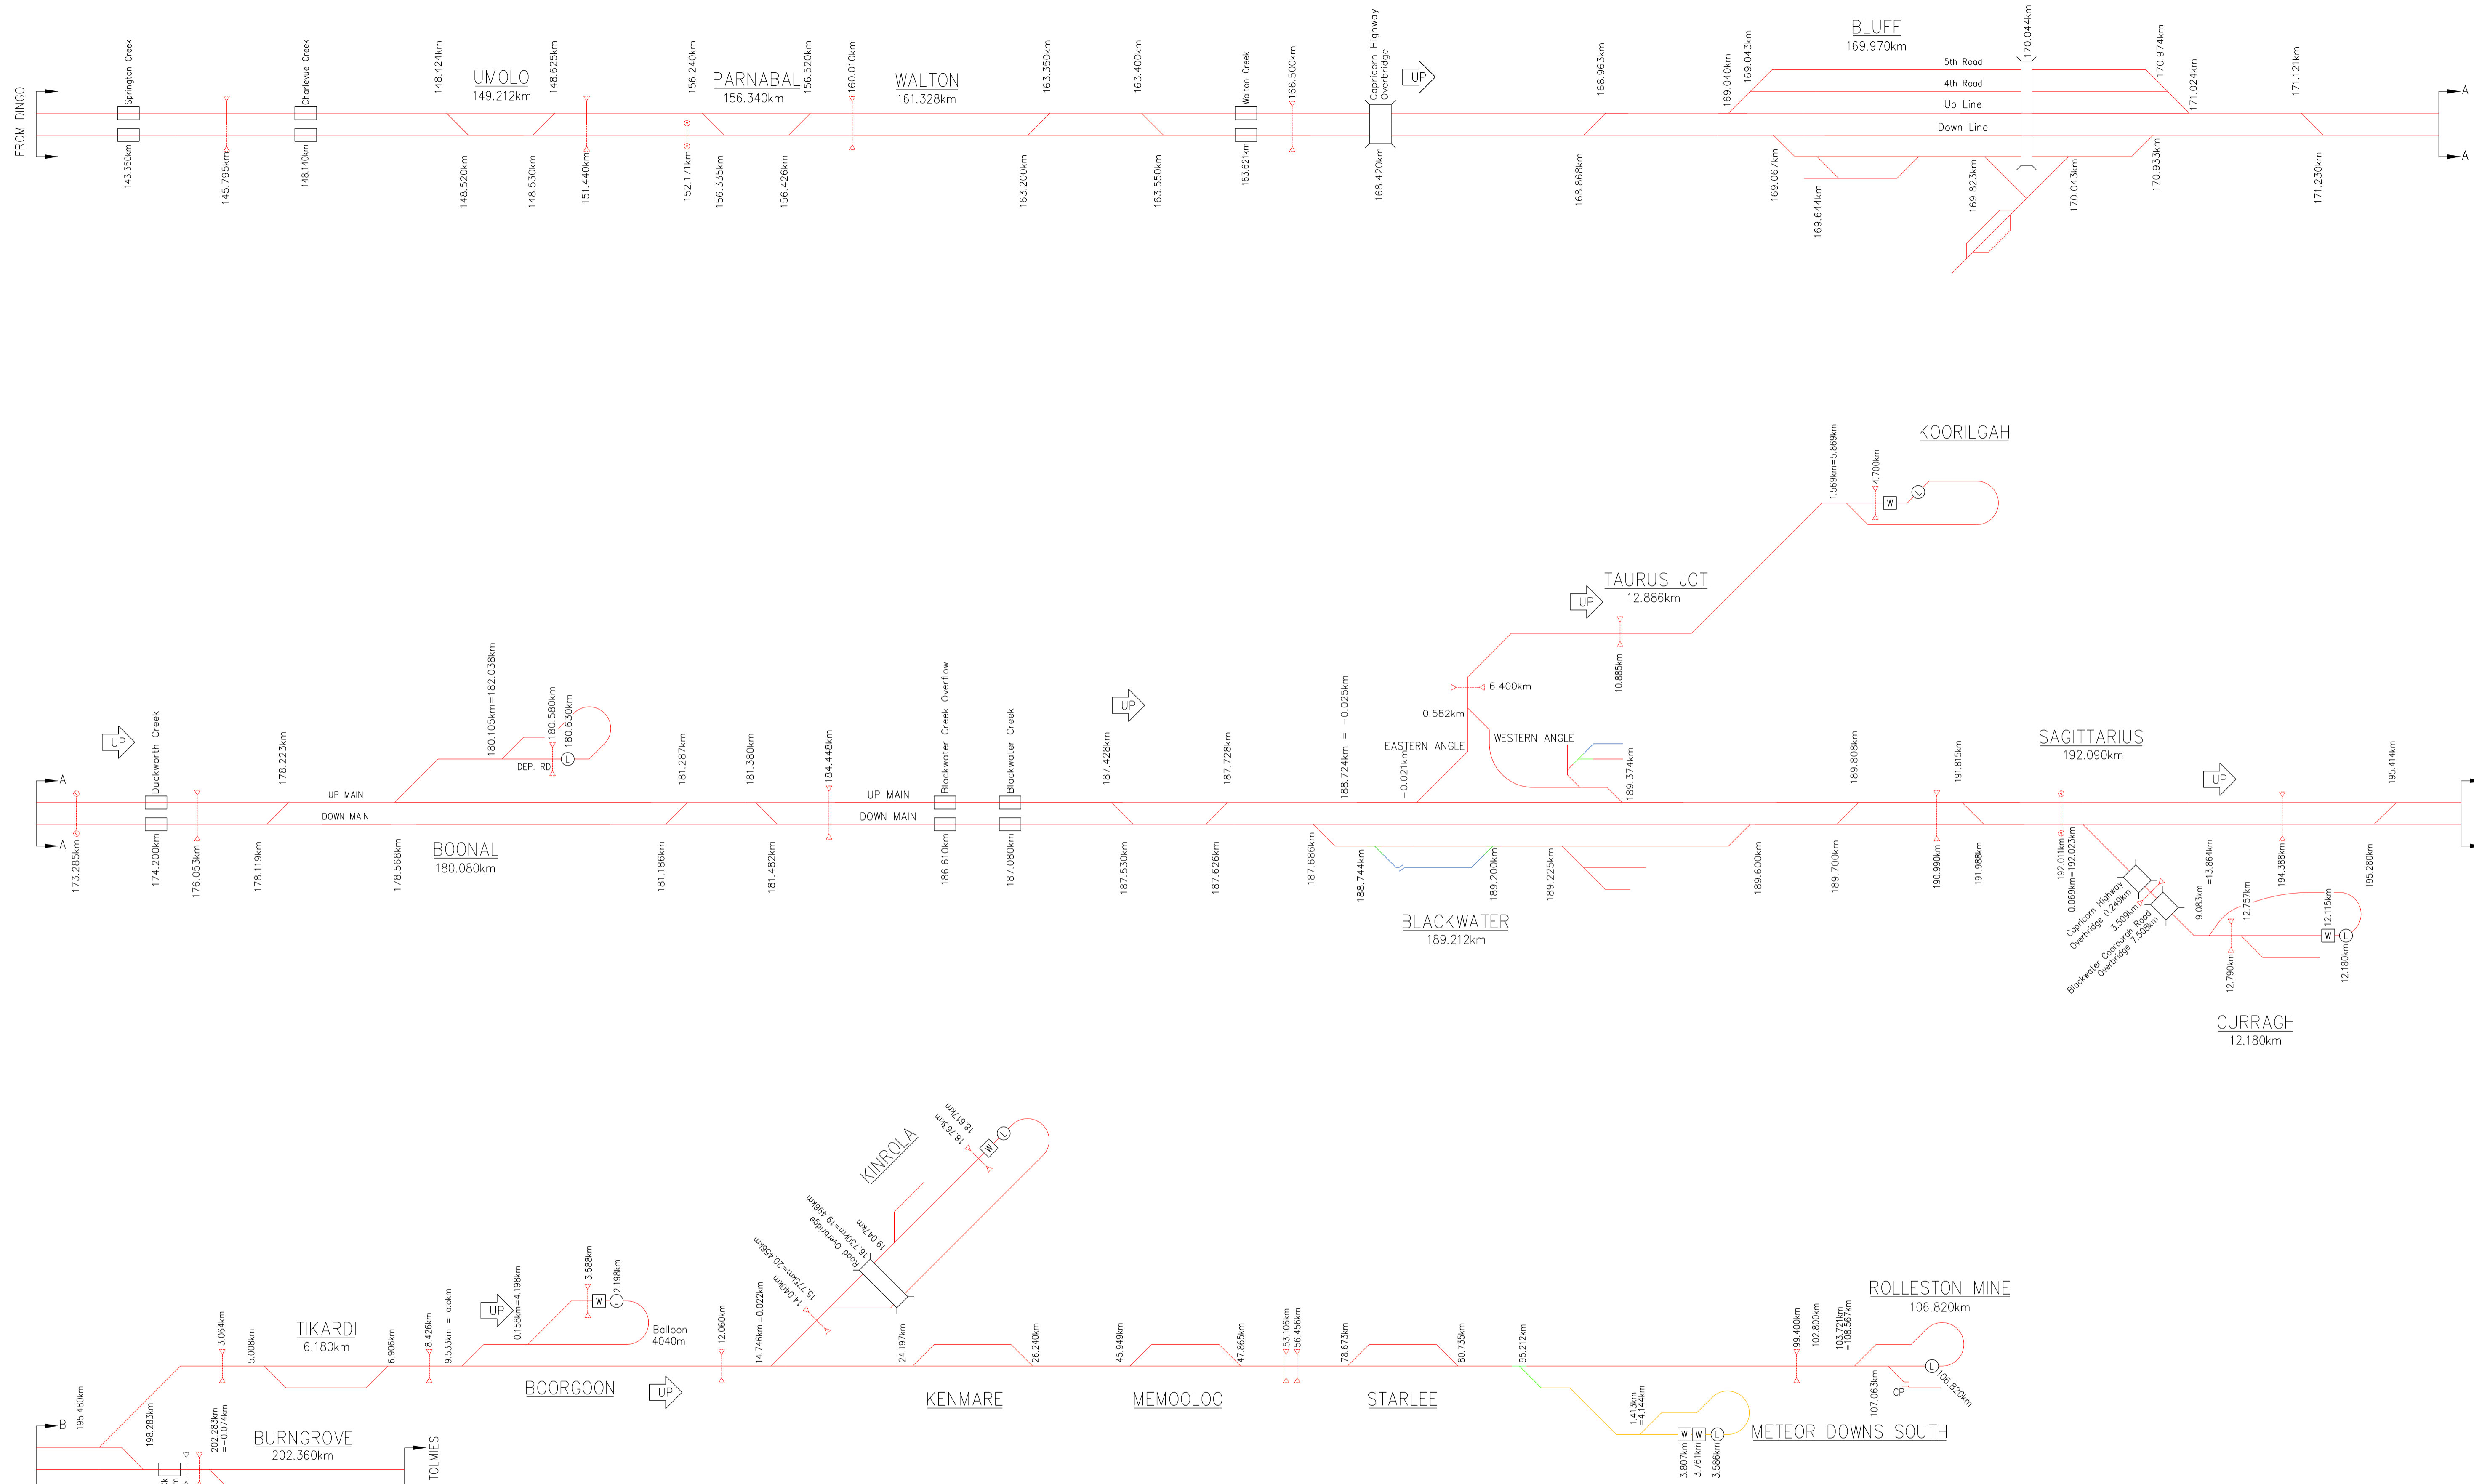

Aurizon Network Pty Ltd shall own and provide access across turnouts and other connecting infrastructure to Third Party and Aurizon Operations owner assets.

DECEMBER 2023 UPDATE


AURIZON NETWORK OWNED ASSET	OTHER AURIZON OWNED ASSET	QUEENSLAND RAIL OWNED ASSET	AURIZON OPERATIONS OWNED ASSET	THIRD PARTY OWNED ASSET	REDUNDANT AURIZON NETWORK ASSET	CONNECTING INFRASTRUCTURE
Weighbridge	Loadout	Diamond Crossing	Unloader	Span Level Crossing	Hot Wheel/Bearing Detector	Dust Monitoring Station
Bridge	Overbridge	Road Over Rail	Road Under Rail	Tunnel	Interlocking	Signalling

COPYRIGHT PROTECTS THIS PUBLICATION. EXCEPT FOR PURPOSES PERMITTED BY THE COPYRIGHT ACT, REPRODUCTION BY WHATEVER MEANS IS PROHIBITED WITHOUT THE PRIOR WRITTEN PERMISSION OF Aurizon Network Pty Ltd. ENQUIRIES SHOULD BE ADDRESSED TO MANAGER CIVIL ENGINEERING, Aurizon Network Pty Ltd, GPO BOX 456, BRISBANE 4001.

SCALES SHOWN ARE FOR AN A1 SIZE ORIGINAL DRAWING

ALTERATIONS		DESIGNED	S.PASCOE	REVIEWED
6	STARLEE AND MDS ADDED	J.N.	07/20	CHECKED M.MCKINLEY
7	NO INFRASTRUCTURE CHANGES	J.N.	12/20	DRAWN S.PASCOE
8	NO INFRASTRUCTURE CHANGES	J.N.	06/21	CHECKED J. STEVENSON 08/11/23
9	NO INFRASTRUCTURE CHANGES	J.N.	12/21	TEAM LEADER ASSET SYSTEMS DATE APPROVED M.MCKINLEY
10	NO INFRASTRUCTURE CHANGES	J.N.	06/22	PREPARED
11	WEIGHER METRAGE CHANGED	J.Z.	12/22	
12	NO INFRASTRUCTURE CHANGES	J.Z.	04/23	CHECKED J. ZHANG 03/11/23
13	NO INFRASTRUCTURE CHANGES	J.Z.	11/23	REVIEWED D. HELLER 07/12/23

		Aurizon Network Pty Ltd - ACN 132 181 116	
NETWORK OWNERSHIP DIAGRAM BLACKWATER SYSTEM DINGO - BURNGROVE SCHEMATIC		FILE No. _____ DRAWING NUMBER CNA-0007 ISSUE 13	

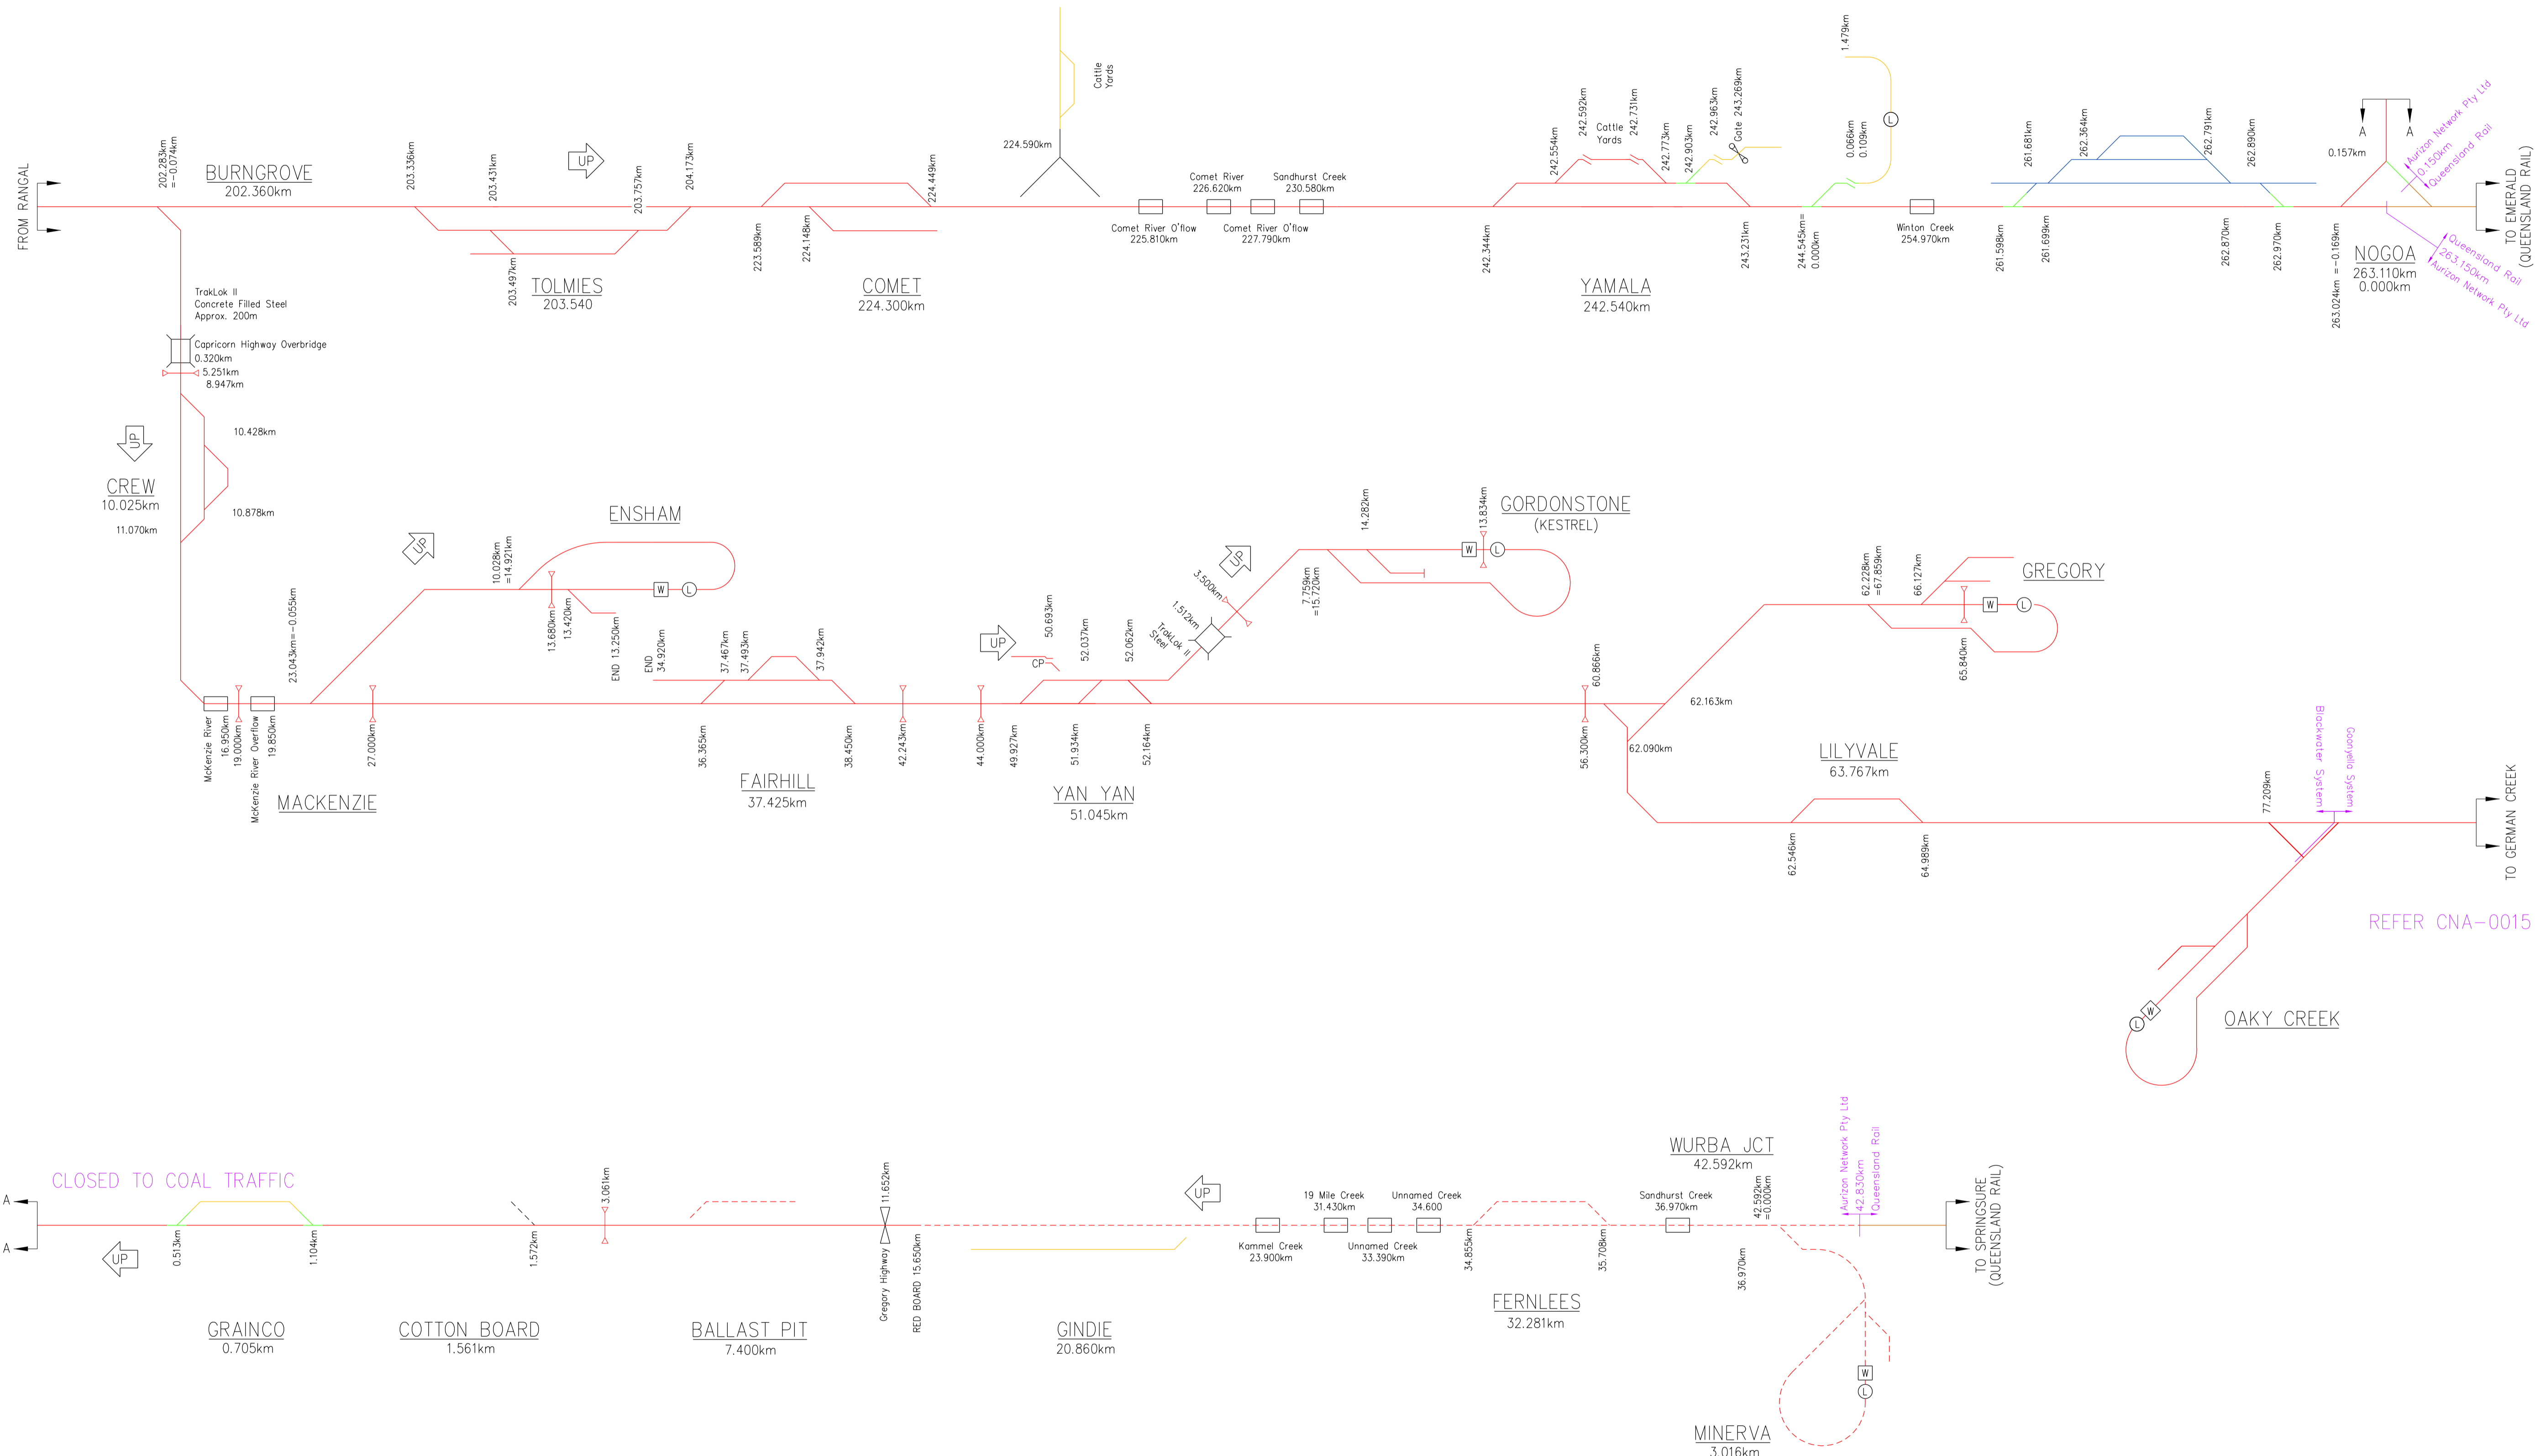

Aurizon Network Pty Ltd shall own and provide access across turnouts and other connecting infrastructure to Third Party and Aurizon Operations owner assets.

DECEMBER 2023 UPDATE

AURIZON NETWORK OWNED ASSET	Loadout	Diamond Crossing
OTHER AURIZON OWNED ASSET	Weighbridge	Catch Points
QUEENSLAND RAIL OWNED ASSET	Unloader	Span Level Crossing
AURIZON OPERATIONS OWNED ASSET	Bridge	Dragging Equip Detector
THIRD PARTY OWNED ASSET	Road Over Rail	Hot Wheel/Bearing Detector
REDUNDANT AURIZON NETWORK ASSET	Road Under Rail	Wheel Impact Load Detector
CONNECTING INFRASTRUCTURE	Tunnel	Dust Monitoring Station

COPYRIGHT PROTECTS THIS PUBLICATION. EXCEPT FOR PURPOSES PERMITTED BY THE COPYRIGHT ACT, REPRODUCTION BY WHATEVER MEANS IS PROHIBITED WITHOUT THE PRIOR WRITTEN PERMISSION OF Aurizon Network Pty Ltd. ENQUIRIES SHOULD BE ADDRESSED TO MANAGER CIVIL ENGINEERING, Aurizon Network Pty Ltd, GPO BOX 456, BRISBANE 4001.

SCALES SHOWN ARE FOR AN A1 SIZE ORIGINAL DRAWING

ALTERATIONS		
4	NO INFRASTRUCTURE CHANGES	J.N. 06/20
5	NO INFRASTRUCTURE CHANGES	J.N. 12/20
6	ENSHAM TURNOUT REMOVAL	J.N. 06/21
7	CLOSURE OF SPRINGSURE BRANCH	J.N. 12/21
8	NO INFRASTRUCTURE CHANGES	J.N. 06/22
9	NO INFRASTRUCTURE CHANGES	J.Z. 12/22
10	SPRINGSURE LINE RED BOARD LOCATION CHANGED	J.Z. 04/23
11	NO INFRASTRUCTURE CHANGES	J.Z. 11/23

DESIGNED	S.PASCOE	REVIEWED
4	CHECKED	M.MCKINLEY
5	DRAWN	S.PASCOE
6	CHECKED	M.MCKINLEY
7	PREPARED	
8	CHECKED	J. ZHANG 03/11/23
9		
10		D. HELLYER 07/12/23
11		

TEAM LEADER ASSET SYSTEMS DATE	APPROVED
08/11/23	



Aurizon Network Pty Ltd - ACN 132 181 116


NETWORK OWNERSHIP DIAGRAM

BLACKWATER SYSTEM

BURNGROVE - MINES

SCHEMATIC

FILE No.	DRAWING NUMBER	ISSUE
	CNA-0008	11

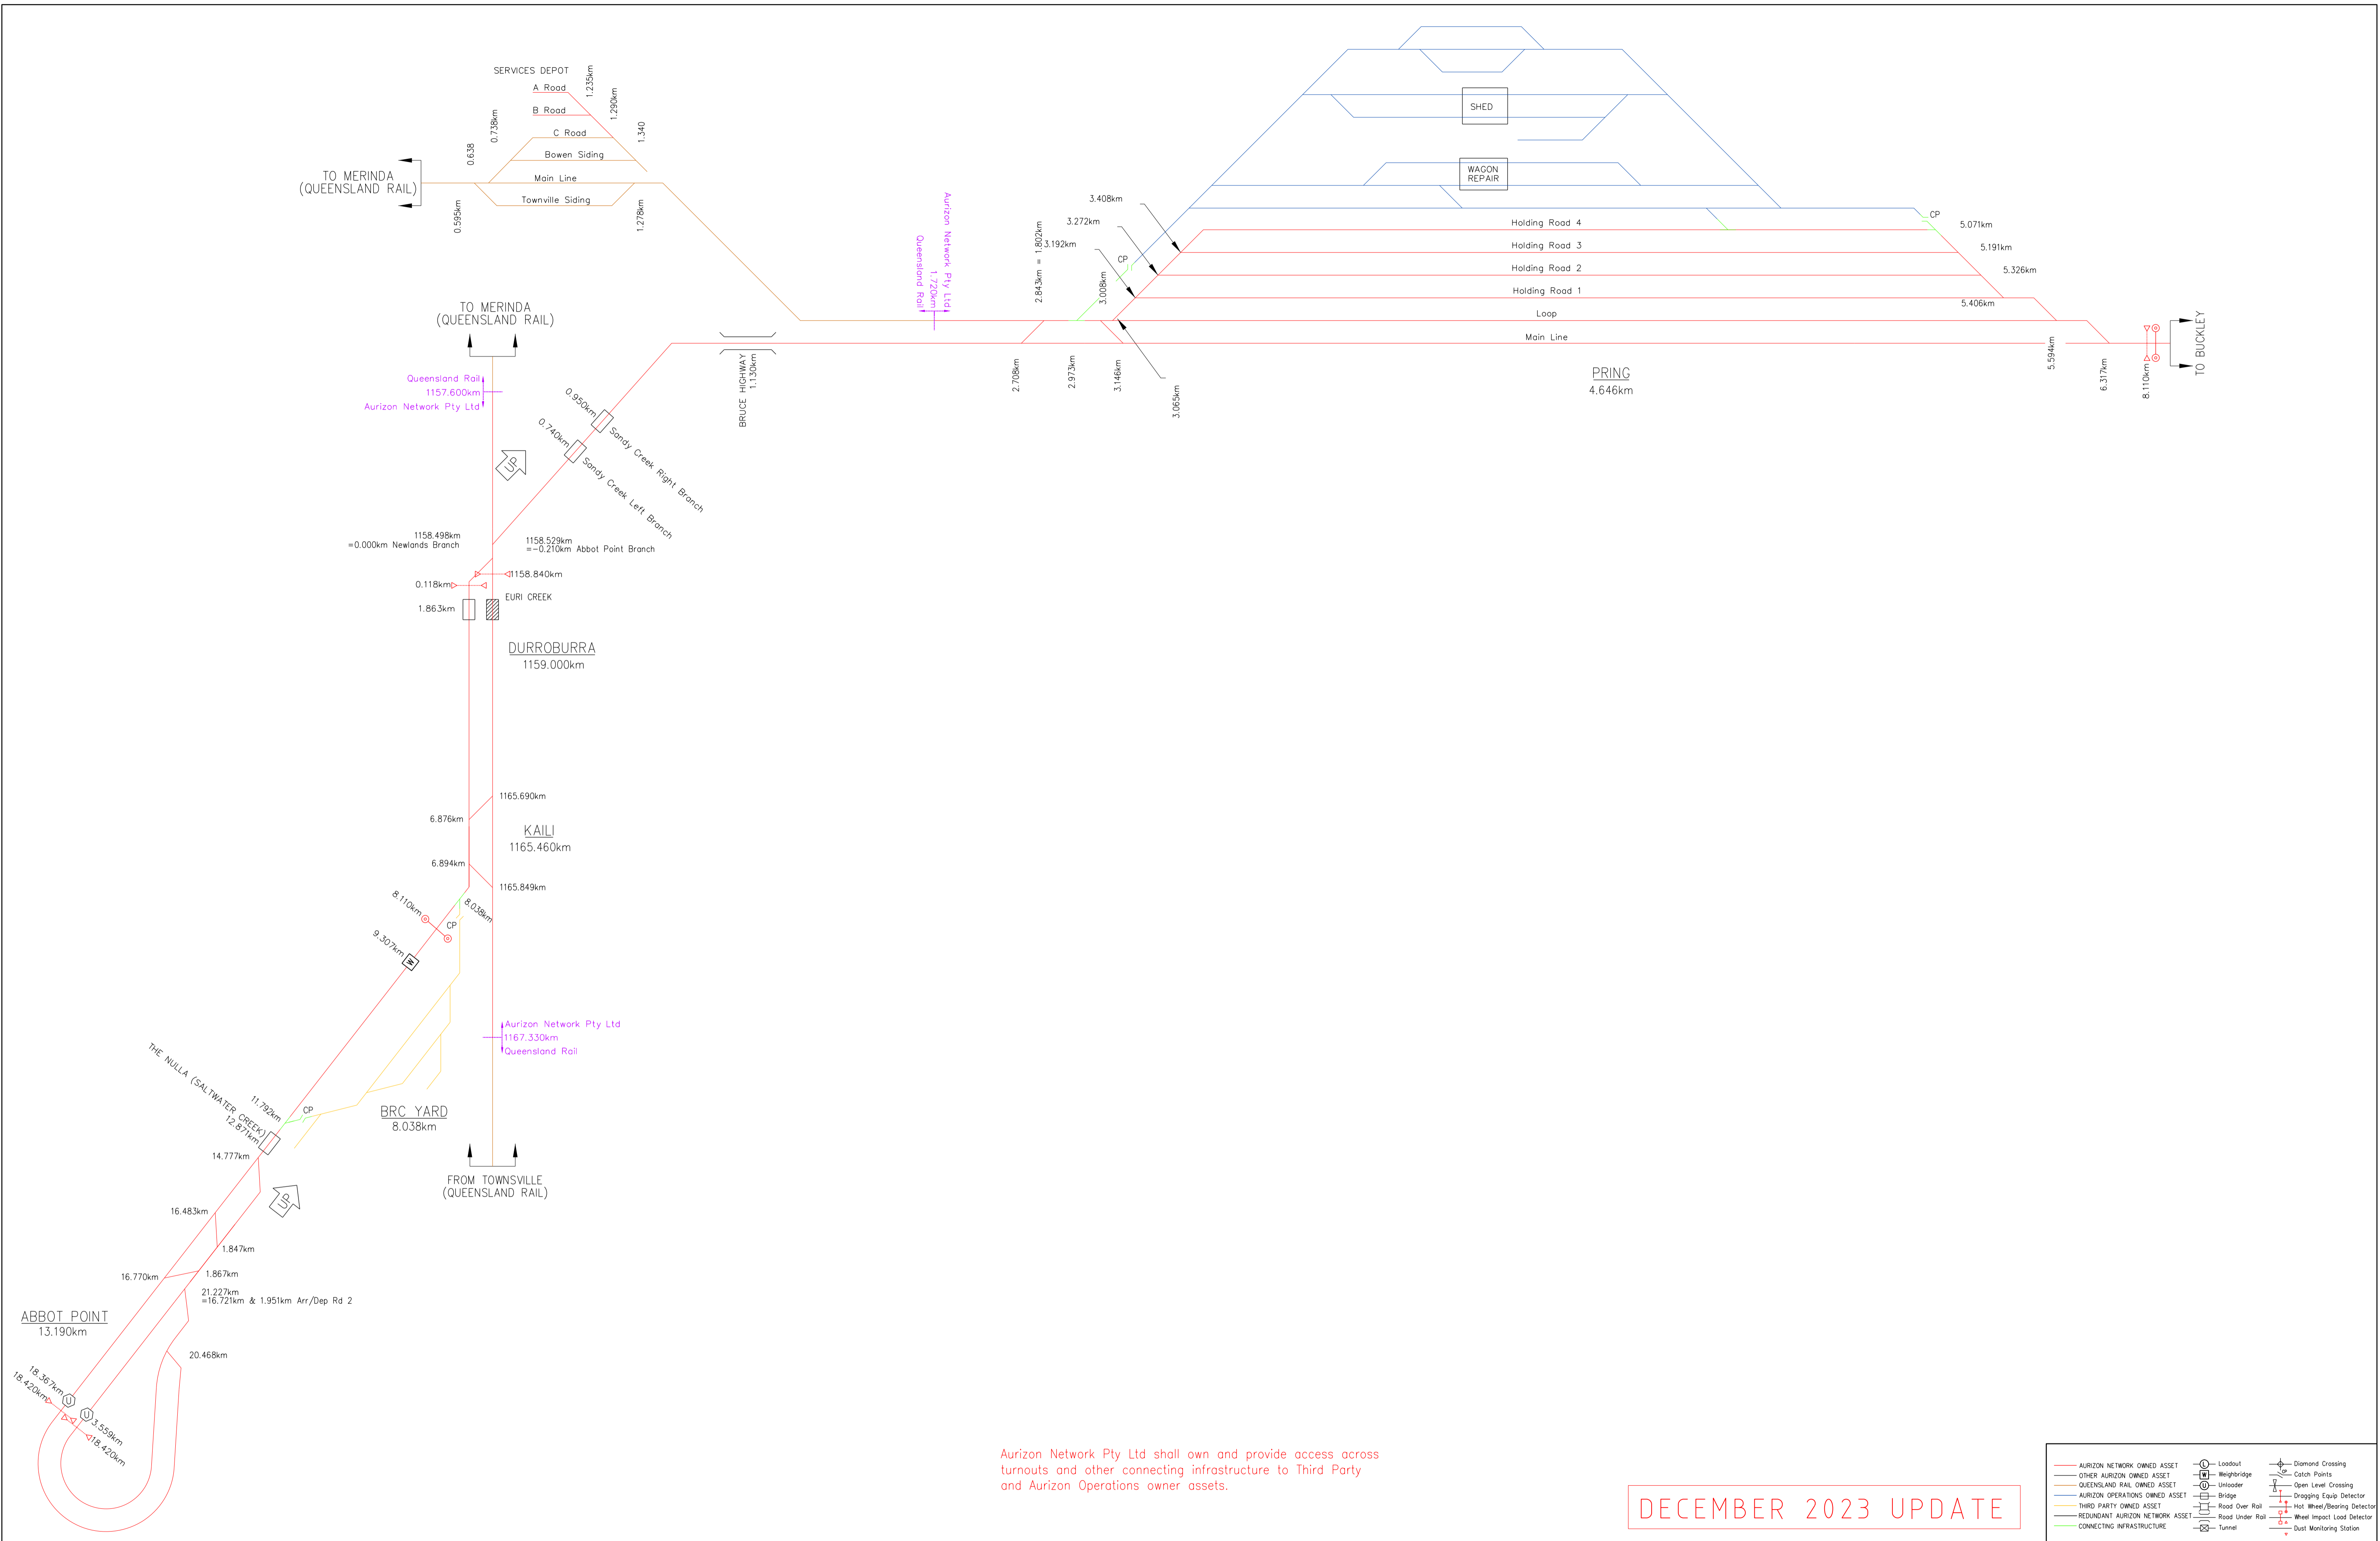

COPYRIGHT PROTECTS THIS PUBLICATION. EXCEPT FOR PURPOSES PERMITTED BY THE COPYRIGHT ACT, REPRODUCTION BY WHATEVER MEANS IS PROHIBITED WITHOUT THE PRIOR WRITTEN PERMISSION OF Aurizon Network Pty Ltd. ENQUIRIES SHOULD BE ADDRESSED TO MANAGER CIVIL ENGINEERING, Aurizon Network Pty Ltd, GPO BOX 456, BRISBANE 4001.

SCALES SHOWN ARE FOR AN A1 SIZE ORIGINAL DRAWING

ALTERATIONS		DESIGNED	S.PASCOE	REVIEWED
4	NO INFRASTRUCTURE CHANGES	J.N.	06/20	CHECKED
5	NO INFRASTRUCTURE CHANGES	J.N.	12/20	M.McKINLEY
6	NO INFRASTRUCTURE CHANGES	J.N.	06/21	DRAWN
7	3RD PARTY TURNOUTS INSERTED	J.N.	12/21	CHECKED
8	3RD PARTY YARD INSERTED	J.N.	06/22	M.McKINLEY
9	MAINLINE WEIGHER ADDED	J.Z.	12/22	APPROVED
10	TURNOUT RENEWAL KAILI 7A AND EURI CREEK BRIDGE UPDATE	J.Z.	04/23	J. ZHANG
11	NO INFRASTRUCTURE CHANGES	J.Z.	11/23	D. HELLYER


TEAM LEADER	ASSET SYSTEMS	DATE
J. STEVENSON	08/11/23	
M. McKINLEY	03/11/23	
D. HELLYER	07/12/23	



Aurizon Network Pty Ltd - ACN 132 181 116

NETWORK OWNERSHIP DIAGRAM
NEWLANDS SYSTEM
ABBOT POINT - PRING
SCHEMATIC

FILE No.	DRAWING NUMBER	ISSUE
	CNA-0009	11

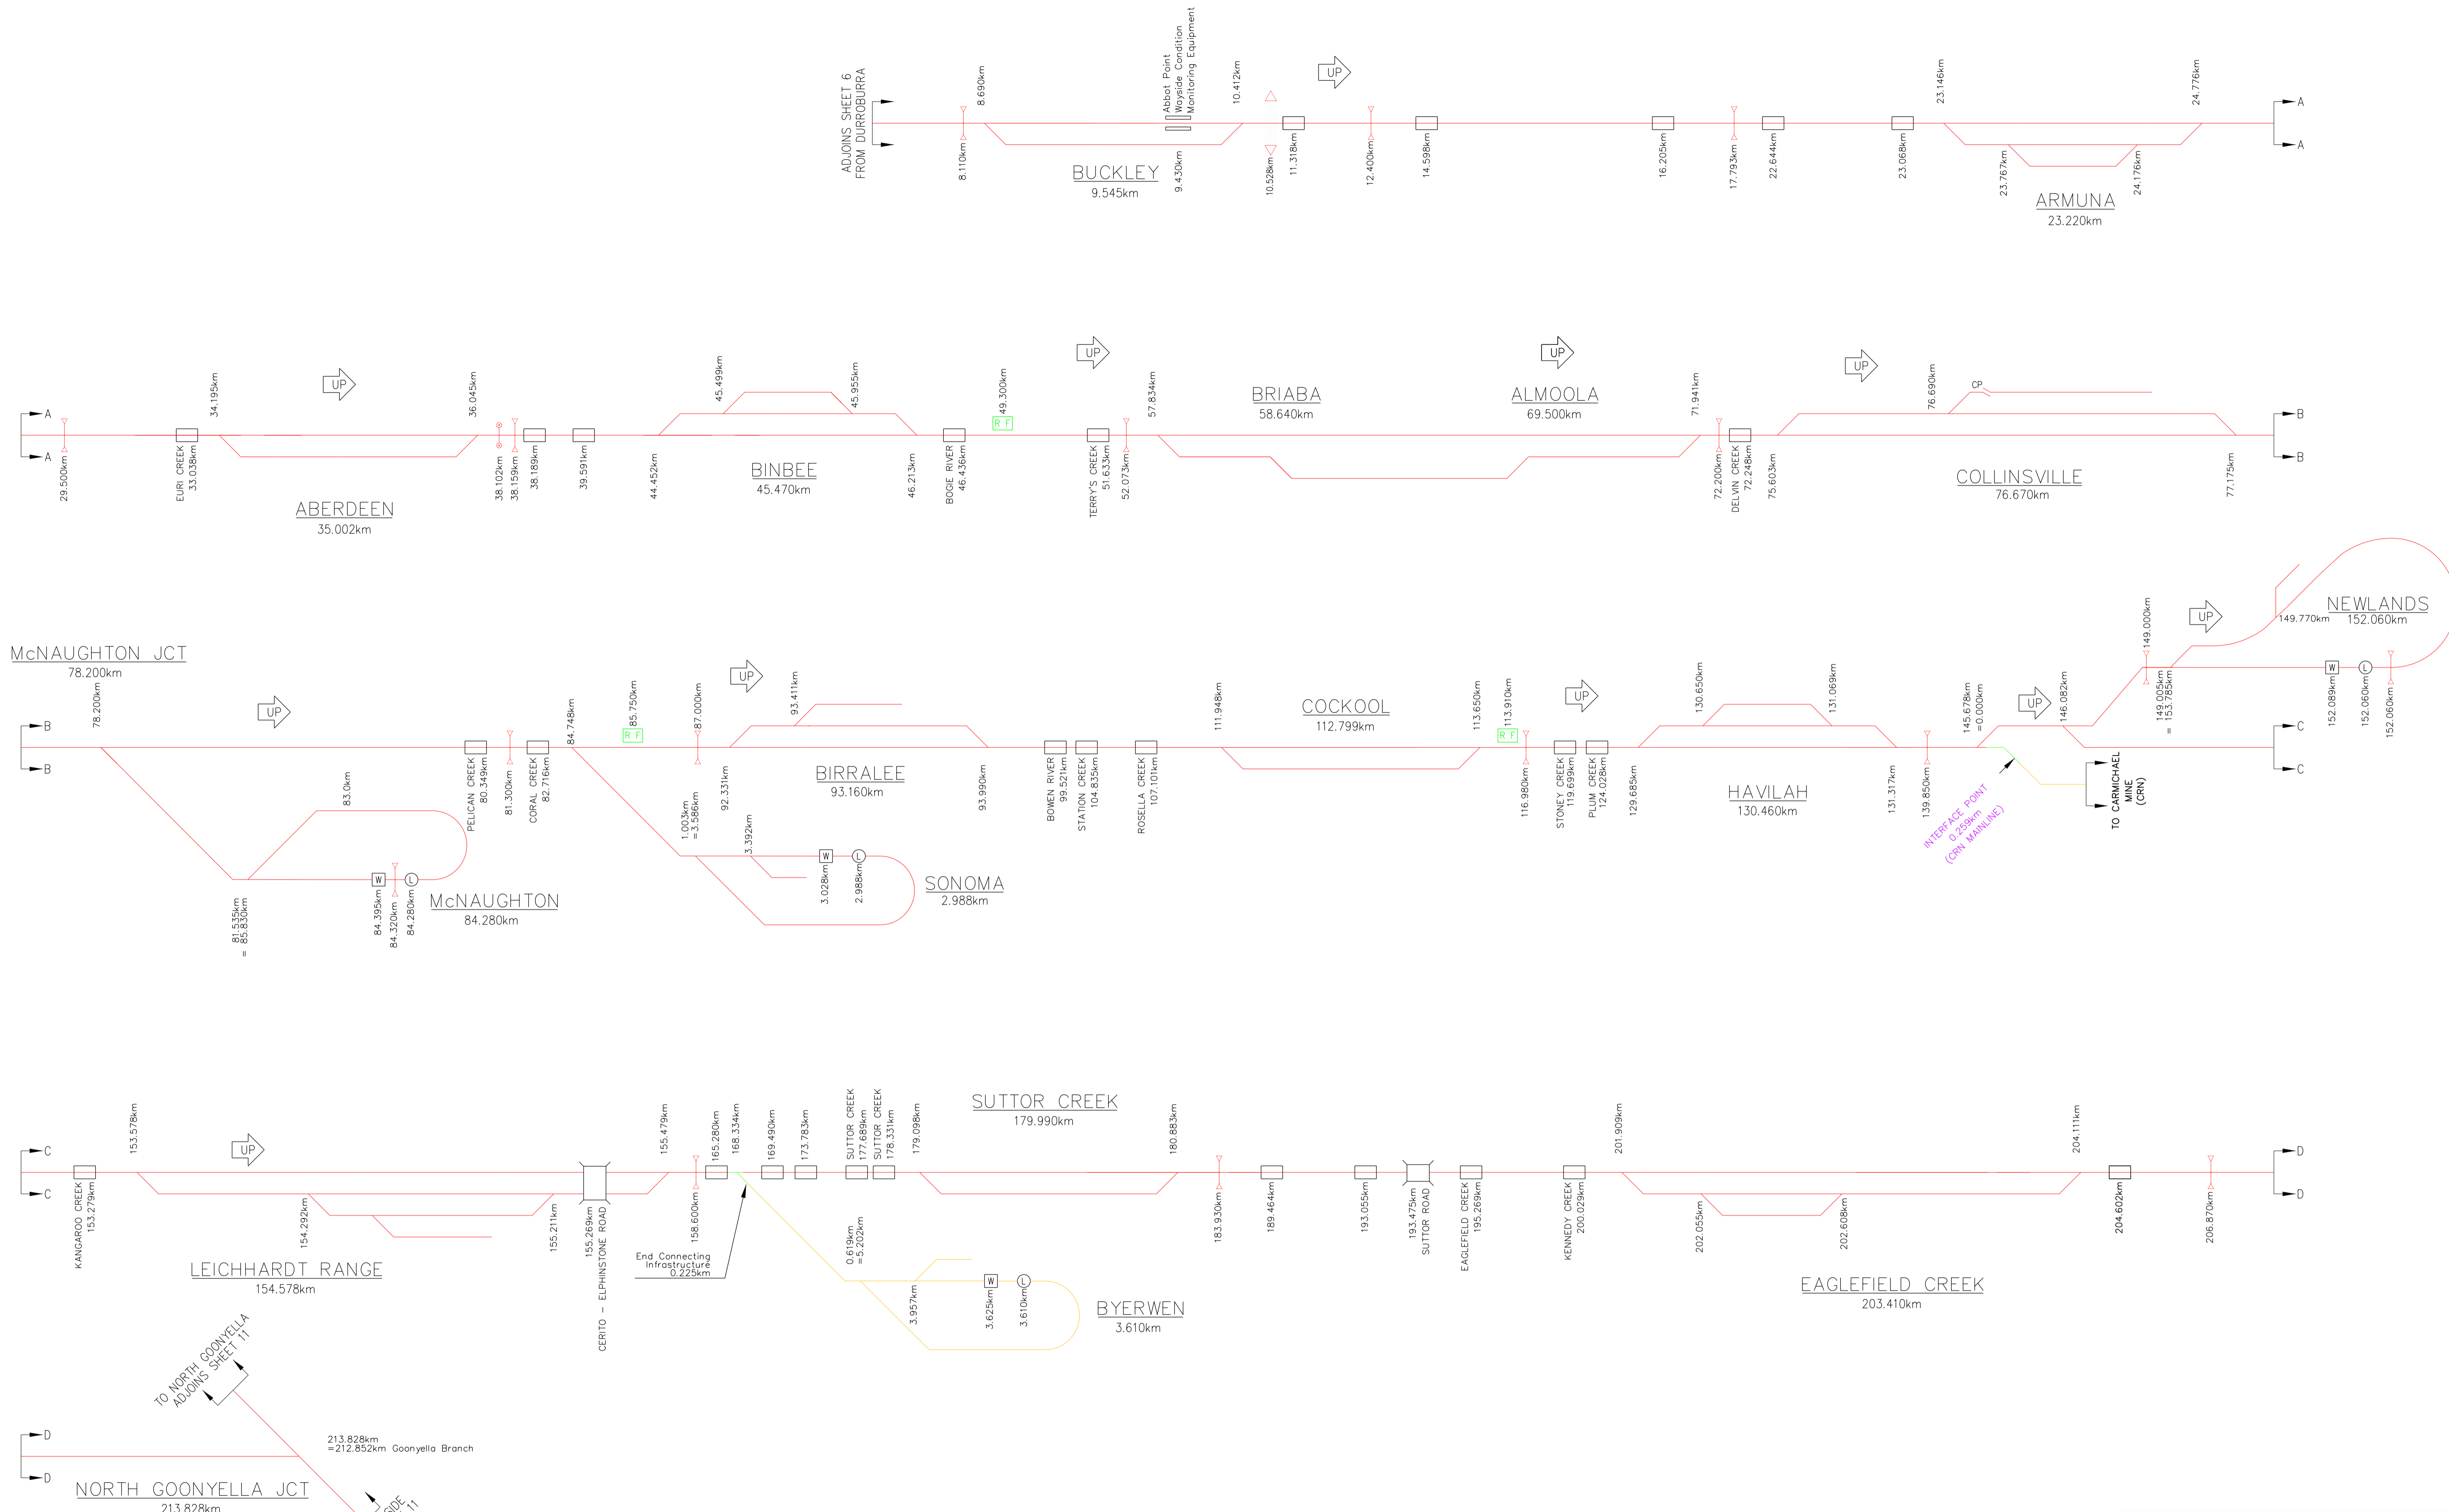

Aurizon Network Pty Ltd shall own and provide access across turnouts and other connecting infrastructure to Third Party and Aurizon Operations owner assets.

DECEMBER 2023 UPDATE

AURIZON NETWORK OWNED ASSET	QUEENSLAND RAIL OWNED ASSET	THIRD PARTY OWNED ASSET	REDUNDANT AURIZON NETWORK ASSET	CONNECTING INFRASTRUCTURE	Loadout	Unloader	Diamond Crossing
AURIZON OPERATIONS OWNED ASSET	BRIDGE	ROAD OVER RAIL	ROAD UNDER RAIL	TUNNEL	Caten Points	Span Level Crossing	Dragging Equip. Detector
					Hot Wheel/Bearing Detector	Wheel Impact Load Detector	Dust Monitoring Station

COPYRIGHT PROTECTS THIS PUBLICATION. EXCEPT FOR PURPOSES PERMITTED BY THE COPYRIGHT ACT, REPRODUCTION BY WHATEVER MEANS IS PROHIBITED WITHOUT THE PRIOR WRITTEN PERMISSION OF Aurizon Network Pty Ltd. ENQUIRIES SHOULD BE ADDRESSED TO MANAGER CIVIL ENGINEERING, Aurizon Network Pty Ltd, GPO BOX 456, BRISBANE 4001.

SCALES SHOWN ARE FOR AN A1 SIZE ORIGINAL DRAWING

ALTERATIONS			DESIGNED	S.PASCOE	REVIEWED
5	NO INFRASTRUCTURE CHANGES	J.N.	06/20	CHECKED	M.MCKINLEY
6	CRN CONNECTION ADDED	J.N.	12/20	DRAWN	S.PASCOE
7	NO INFRASTRUCTURE CHANGES	J.N.	06/21	CHECKED	M.MCKINLEY
8	NO INFRASTRUCTURE CHANGES	J.N.	12/21	PREPARED	J. STEVENSON 08/11/23
9	NO INFRASTRUCTURE CHANGES	J.N.	06/22	CHECKED	TEAM LEADER ASSET SYSTEMS DATE
10	TURNOUT RENEWAL, HBWD ADDED & WEIGHER METRAGE CHANGED	J.Z.	12/22	APPROVED	
11	NO INFRASTRUCTURE CHANGES	J.Z.	04/23		J. ZHANG 03/11/23
12	NO INFRASTRUCTURE CHANGES	J.Z.	11/23		D. HELLYER 07/12/23






Aurizon Network Pty Ltd - ACN 132 181 116

NETWORK OWNERSHIP DIAGRAM
NEWLANDS SYSTEM
 BUCKLEY - NORTH GOONYELLA
 SCHEMATIC

FILE No. CNA-0010

DRAWING NUMBER CNA-0010

ISSUE 12

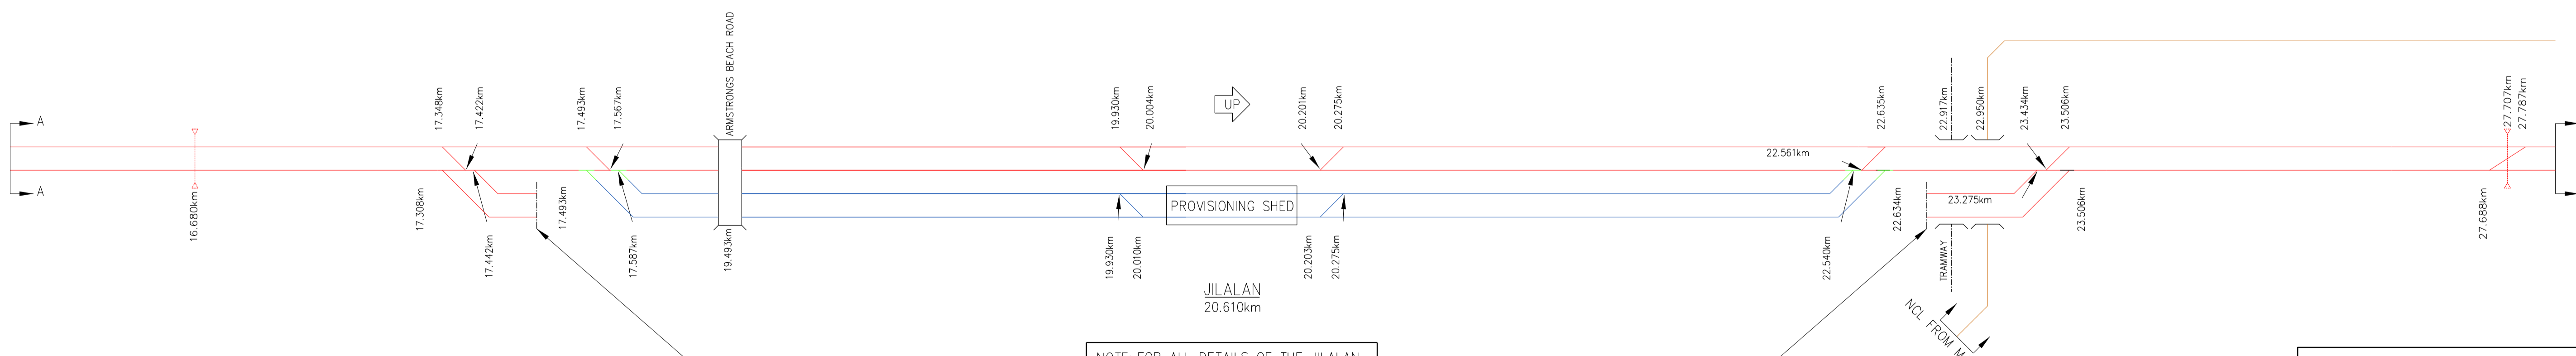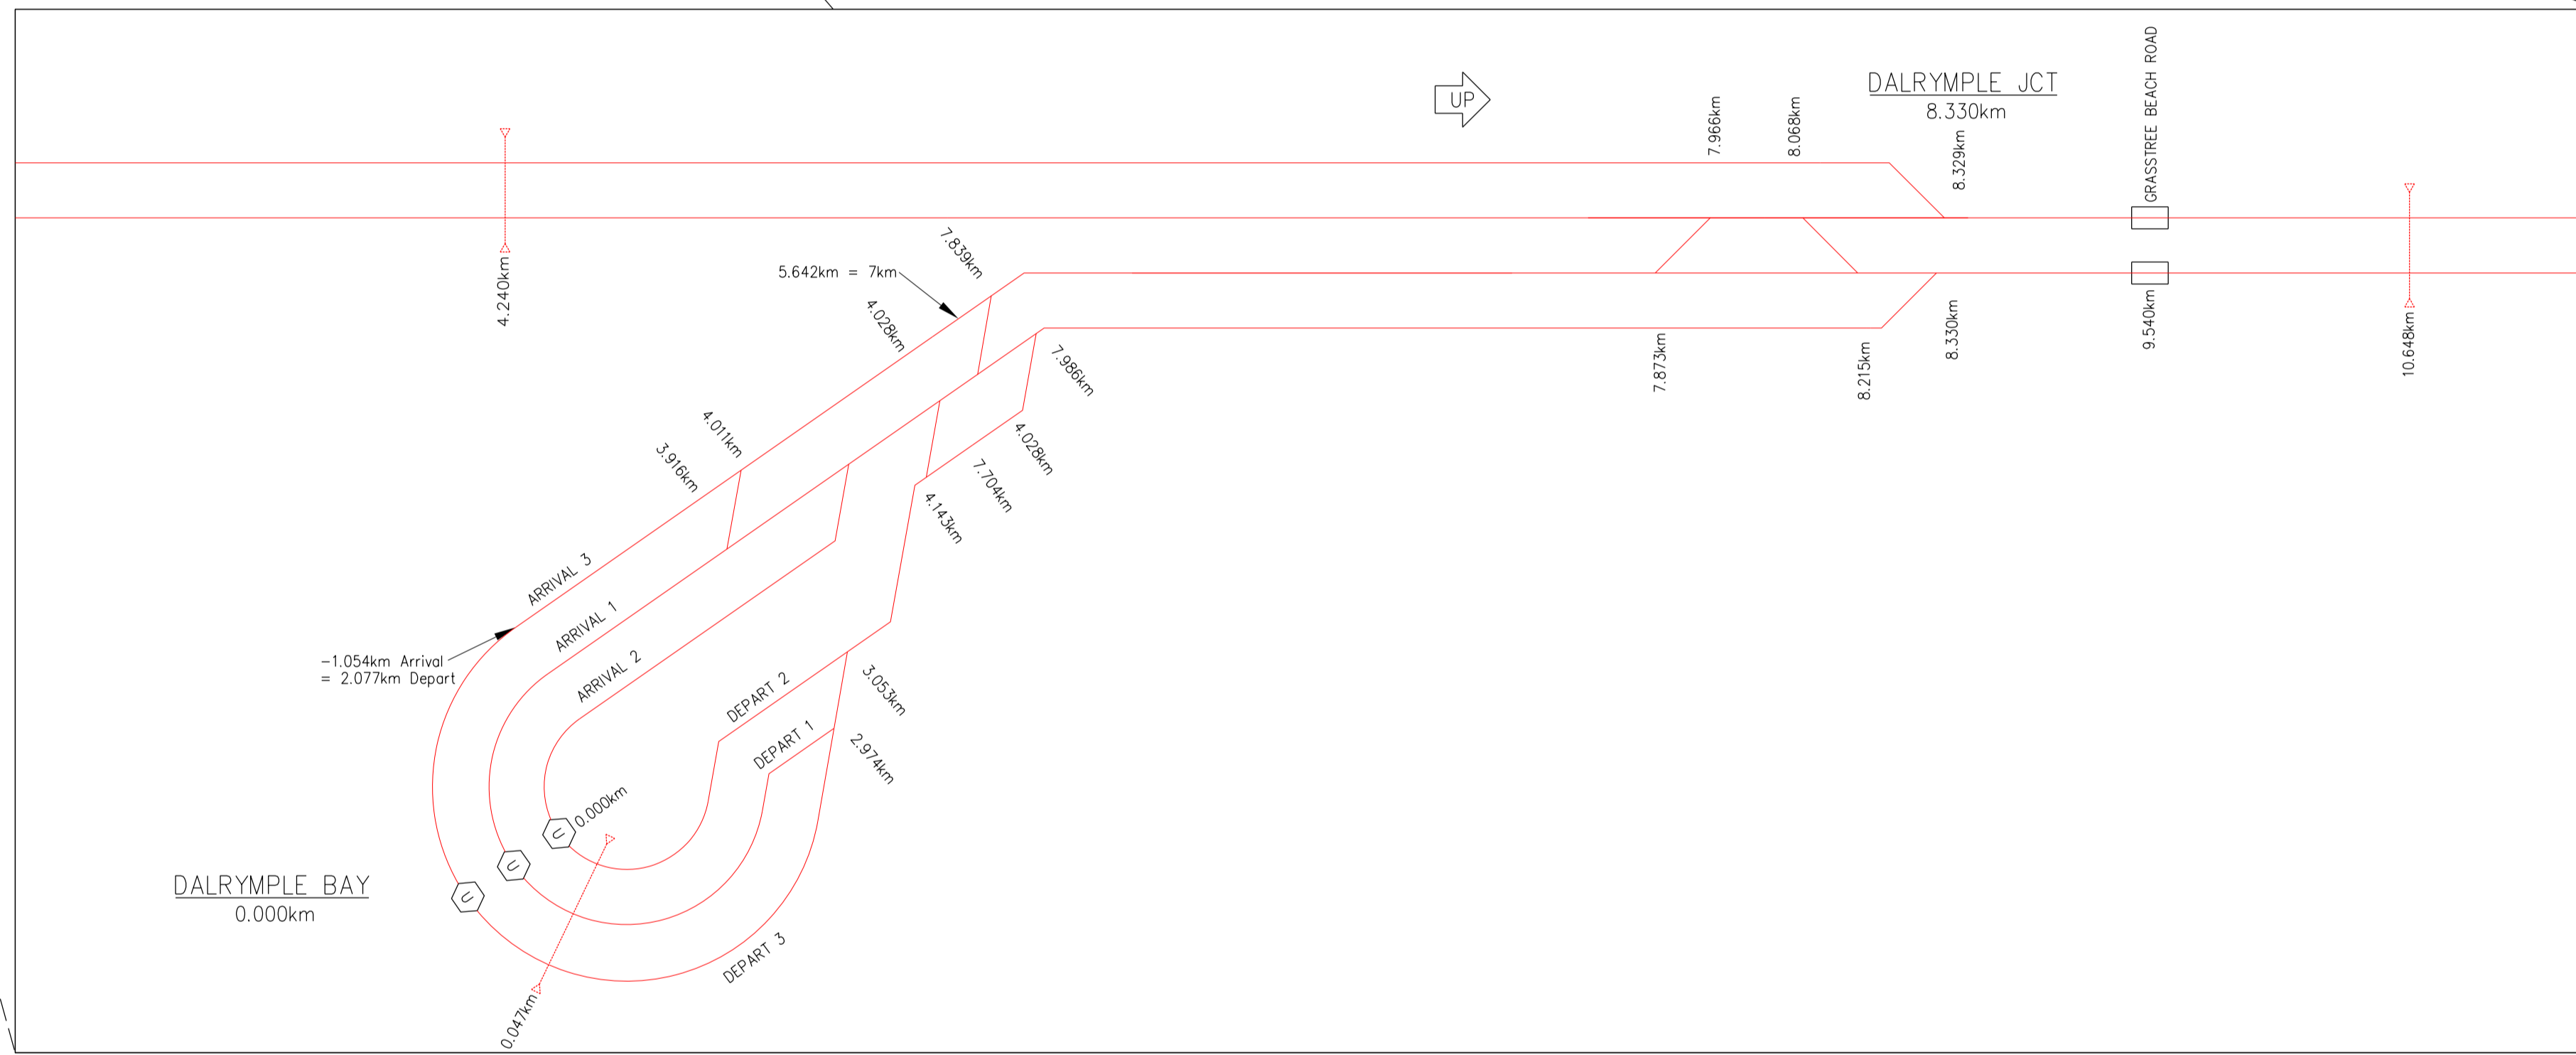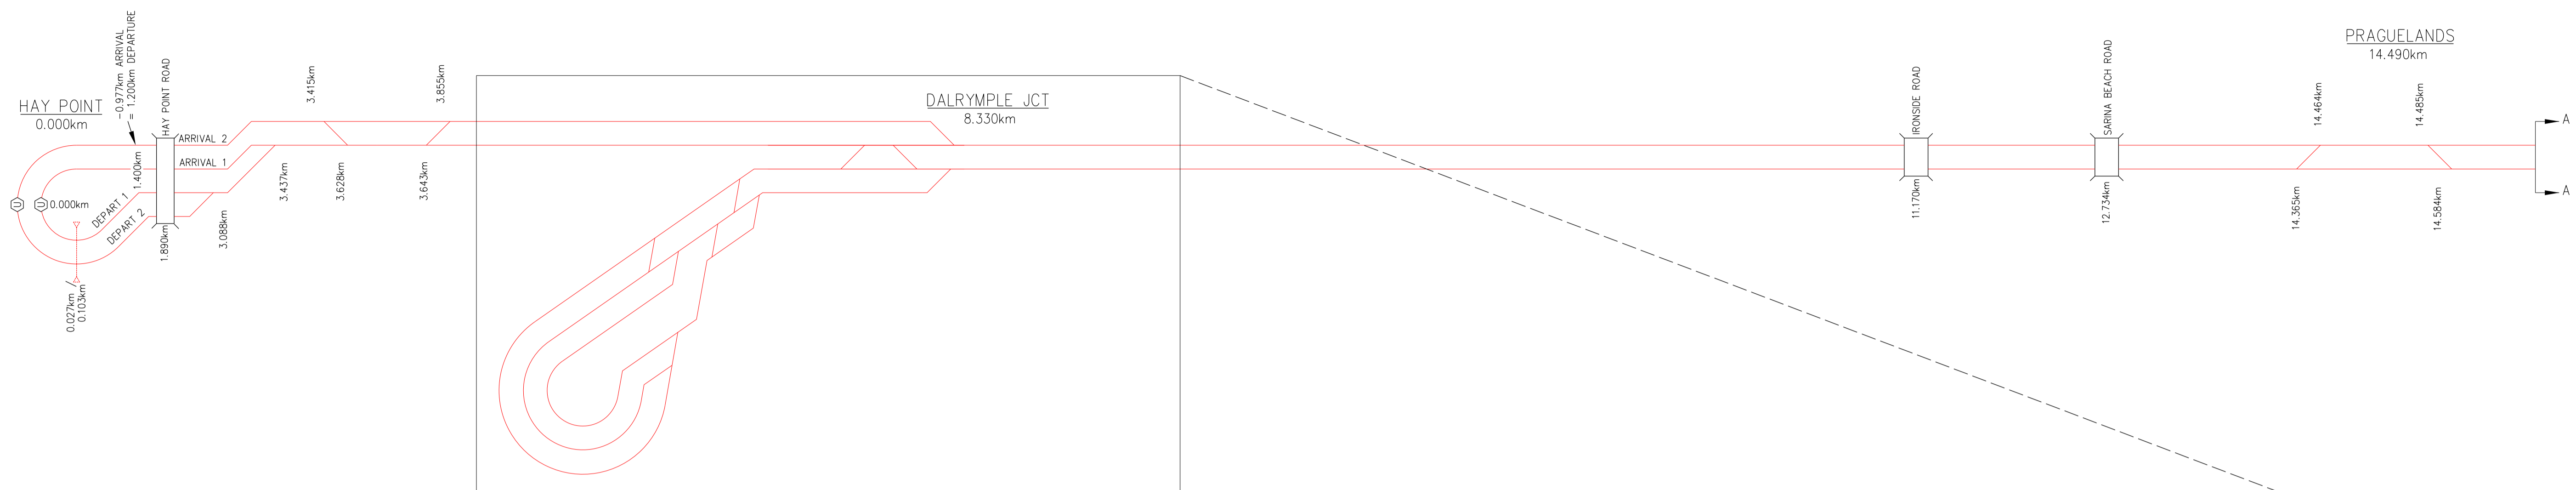

Aurizon Network Pty Ltd shall own and provide access across turnouts and other connecting infrastructure to Third Party and Aurizon Operations owner assets.

NOTE: FOR ALL DETAILS OF THE JILALAN AREA, REFER TO SHEET 12

DECEMBER 2023 UPDATE

— AURIZON NETWORK OWNED ASSET	⊙ Loadout	⊕ Diamond Crossing
— OTHER AURIZON OWNED ASSET	⊙ Weighbridge	⊕ Catch Points
— QUEENSLAND RAIL OWNED ASSET	⊙ Unloader	⊕ Span Level Crossing
— AURIZON OPERATIONS OWNED ASSET	⊙ Bridge	⊕ Dragging Equip Detector
— THIRD PARTY OWNED ASSET	⊙ Road Over Rail	⊕ Hot Wheel/Bearing Detector
— REDUNDANT AURIZON NETWORK ASSET	⊙ Road Under Rail	⊕ Wheel Impact Load Detector
— CONNECTING INFRASTRUCTURE	⊙ Tunnel	⊕ Dust Monitoring Station

COPYRIGHT PROTECTS THIS PUBLICATION. EXCEPT FOR PURPOSES PERMITTED BY THE COPYRIGHT ACT, REPRODUCTION BY WHATEVER MEANS IS PROHIBITED WITHOUT THE PRIOR WRITTEN PERMISSION OF Aurizon Network Pty Ltd. ENQUIRIES SHOULD BE ADDRESSED TO MANAGER CIVIL ENGINEERING, Aurizon Network Pty Ltd, GPO BOX 456, BRISBANE 4001.

SCALES SHOWN ARE FOR AN A1 SIZE ORIGINAL DRAWING

ALTERATIONS		
4	NO INFRASTRUCTURE CHANGES	J.N. 06/20
5	NO INFRASTRUCTURE CHANGES	J.N. 12/20
6	NO INFRASTRUCTURE CHANGES	J.N. 06/21
7	NO INFRASTRUCTURE CHANGES	J.N. 12/21
8	NO INFRASTRUCTURE CHANGES	J.N. 06/22
9	NO INFRASTRUCTURE CHANGES	J.Z. 12/22
10	NO INFRASTRUCTURE CHANGES	J.Z. 04/23
11	NO INFRASTRUCTURE CHANGES	J.Z. 11/23


DESIGNED	S.PASCOE	REVIEWED
CHECKED	M.McKINLEY	
DRAWN	S.PASCOE	J. STEVENSON 08/11/23
CHECKED	M.McKINLEY	TEAM LEADER ASSET SYSTEMS DATE
PREPARED		APPROVED
	J. ZHANG 03/11/23	
		D. HELLER 07/12/23
		MGR ASSET DATA & ASSURANCE DATE



Aurizon Network Pty Ltd - ACN 132 181 116

NETWORK OWNERSHIP DIAGRAM
GOONYELLA SYSTEM
PORTS - YUKAN
SCHEMATIC

FILE No.	DRAWING NUMBER	ISSUE
	CNA-0011	11

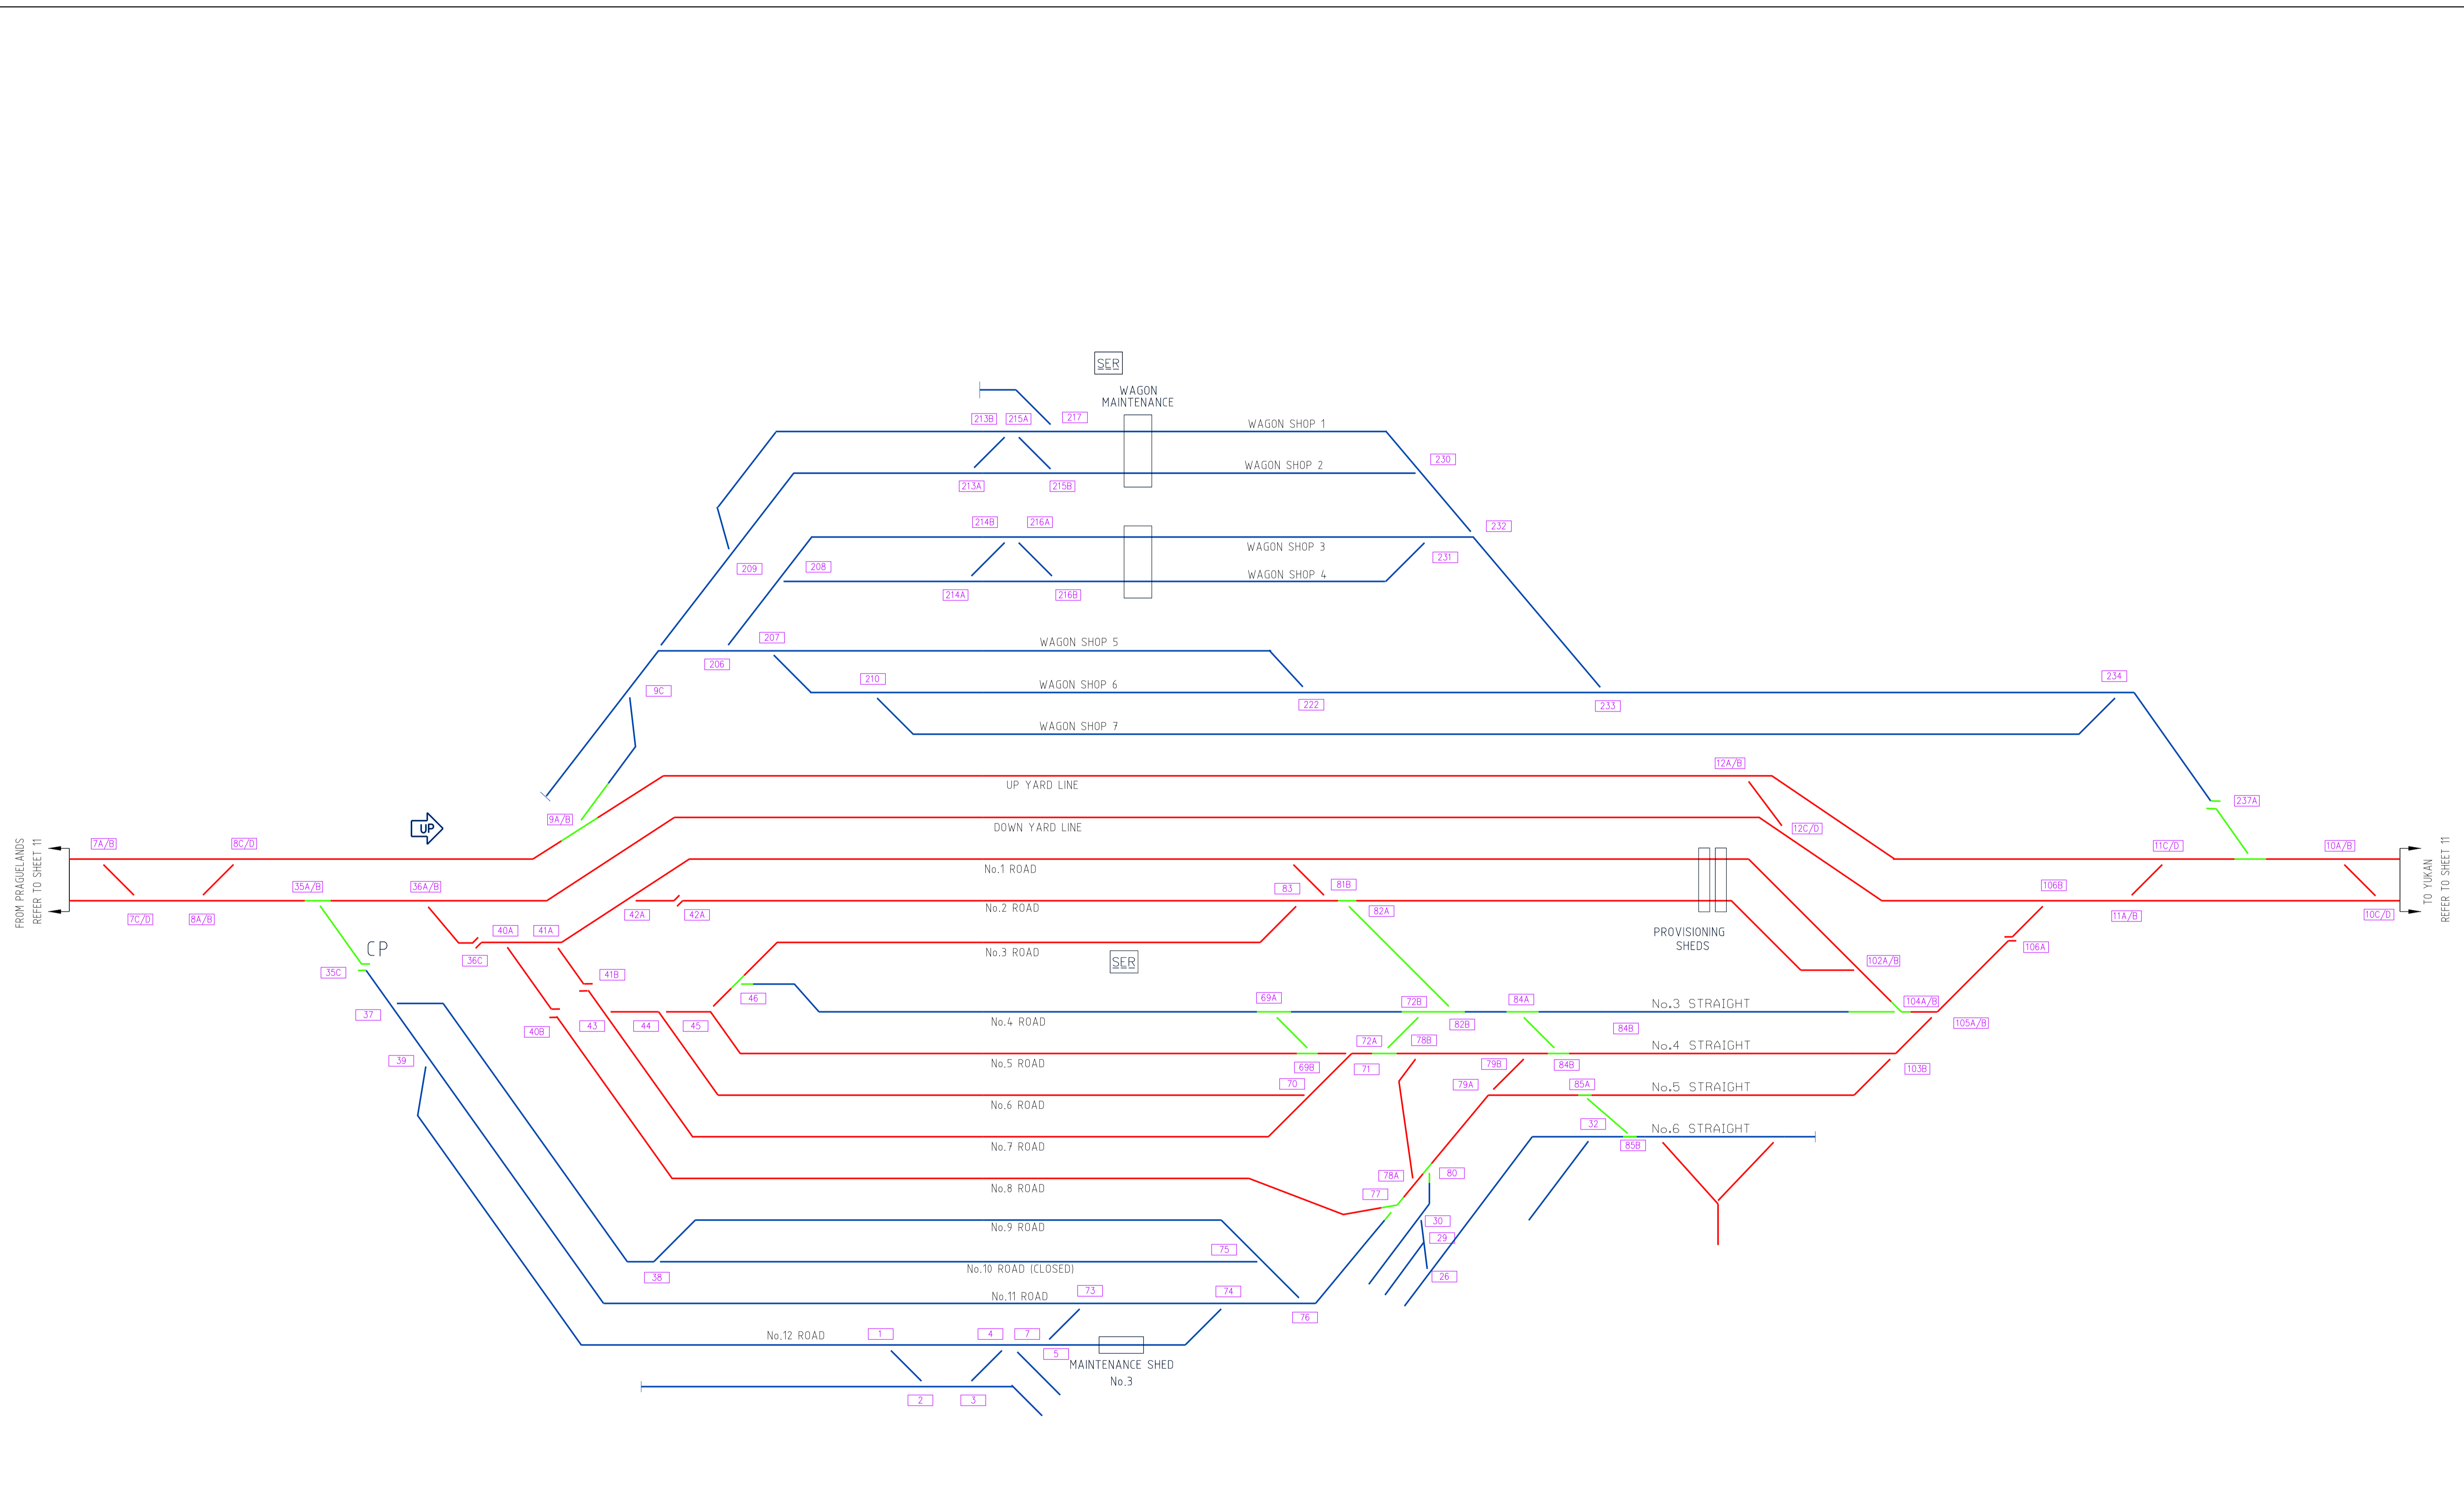

Aurizon Network Pty Ltd shall own and provide access across turnouts and other connecting infrastructure to Third Party and Aurizon Operations owner assets.

DECEMBER 2023 UPDATE

AURIZON NETWORK OWNED ASSET	QUEENSLAND RAIL OWNED ASSET	AURIZON OPERATIONS OWNED ASSET	THIRD PARTY OWNED ASSET	REDUNDANT AURIZON NETWORK ASSET	CONNECTING INFRASTRUCTURE	Loadout	Weighbridge	Diamond Crossing
UNLOADER	BRIDGE	ROAD OVER RAIL	ROAD UNDER RAIL	TUNNEL	CATCH POINTS	OPEN LEVEL CROSSING	DRAGGING EQUIP DETECTOR	HOT WHEEL/BEARING DETECTOR
WAGON SHOP	MAINTENANCE SHED	WAGON MAINTENANCE	PROVISIONING SHEDS	ROAD UNDER RAIL	WHEEL IMPACT LOAD DETECTOR	DUST MONITORING STATION		

COPYRIGHT PROTECTS THIS PUBLICATION. EXCEPT FOR PURPOSES PERMITTED BY THE COPYRIGHT ACT, REPRODUCTION BY WHATEVER MEANS IS PROHIBITED WITHOUT THE PRIOR WRITTEN PERMISSION OF Aurizon Network Pty Ltd. ENQUIRIES SHOULD BE ADDRESSED TO MANAGER CIVIL ENGINEERING, Aurizon Network Pty Ltd, GPO BOX 456, BRISBANE 4001.

SCALES SHOWN ARE FOR AN A1 SIZE ORIGINAL DRAWING


ALTERATIONS			DESIGNED	S.PASCOE	REVIEWED
5	NO INFRASTRUCTURE CHANGES	J.N.	06/20	CHECKED	M.McKINLEY
6	NO INFRASTRUCTURE CHANGES	J.N.	12/20	DRAWN	S.PASCOE
7	NO INFRASTRUCTURE CHANGES	J.N.	06/21	CHECKED	M.McKINLEY
8	CROSSOVER RELOCATION	J.N.	12/21	PREPARED	
9	NO INFRASTRUCTURE CHANGES	J.N.	06/22		
10	NO INFRASTRUCTURE CHANGES	J.Z.	12/22		
11	NO INFRASTRUCTURE CHANGES	J.Z.	04/23		
12	NO INFRASTRUCTURE CHANGES	J.Z.	11/23		

<p>J. STEVENSON 08/11/23 TEAM LEADER ASSET SYSTEMS DATE</p> <p>J. ZHANG 03/11/23 MGR ASSET DATA & ASSURANCE DATE</p> <p>D. HELLYER 07/12/23 MGR ASSET DATA & ASSURANCE DATE</p>	
---	--

Aurizon Network Pty Ltd - ACN 132 181 116

NETWORK OWNERSHIP DIAGRAM
GOONYELLA SYSTEM
JILALAN SCHEMATIC

FILE No.	DRAWING NUMBER	ISSUE
	CNA-0012	12

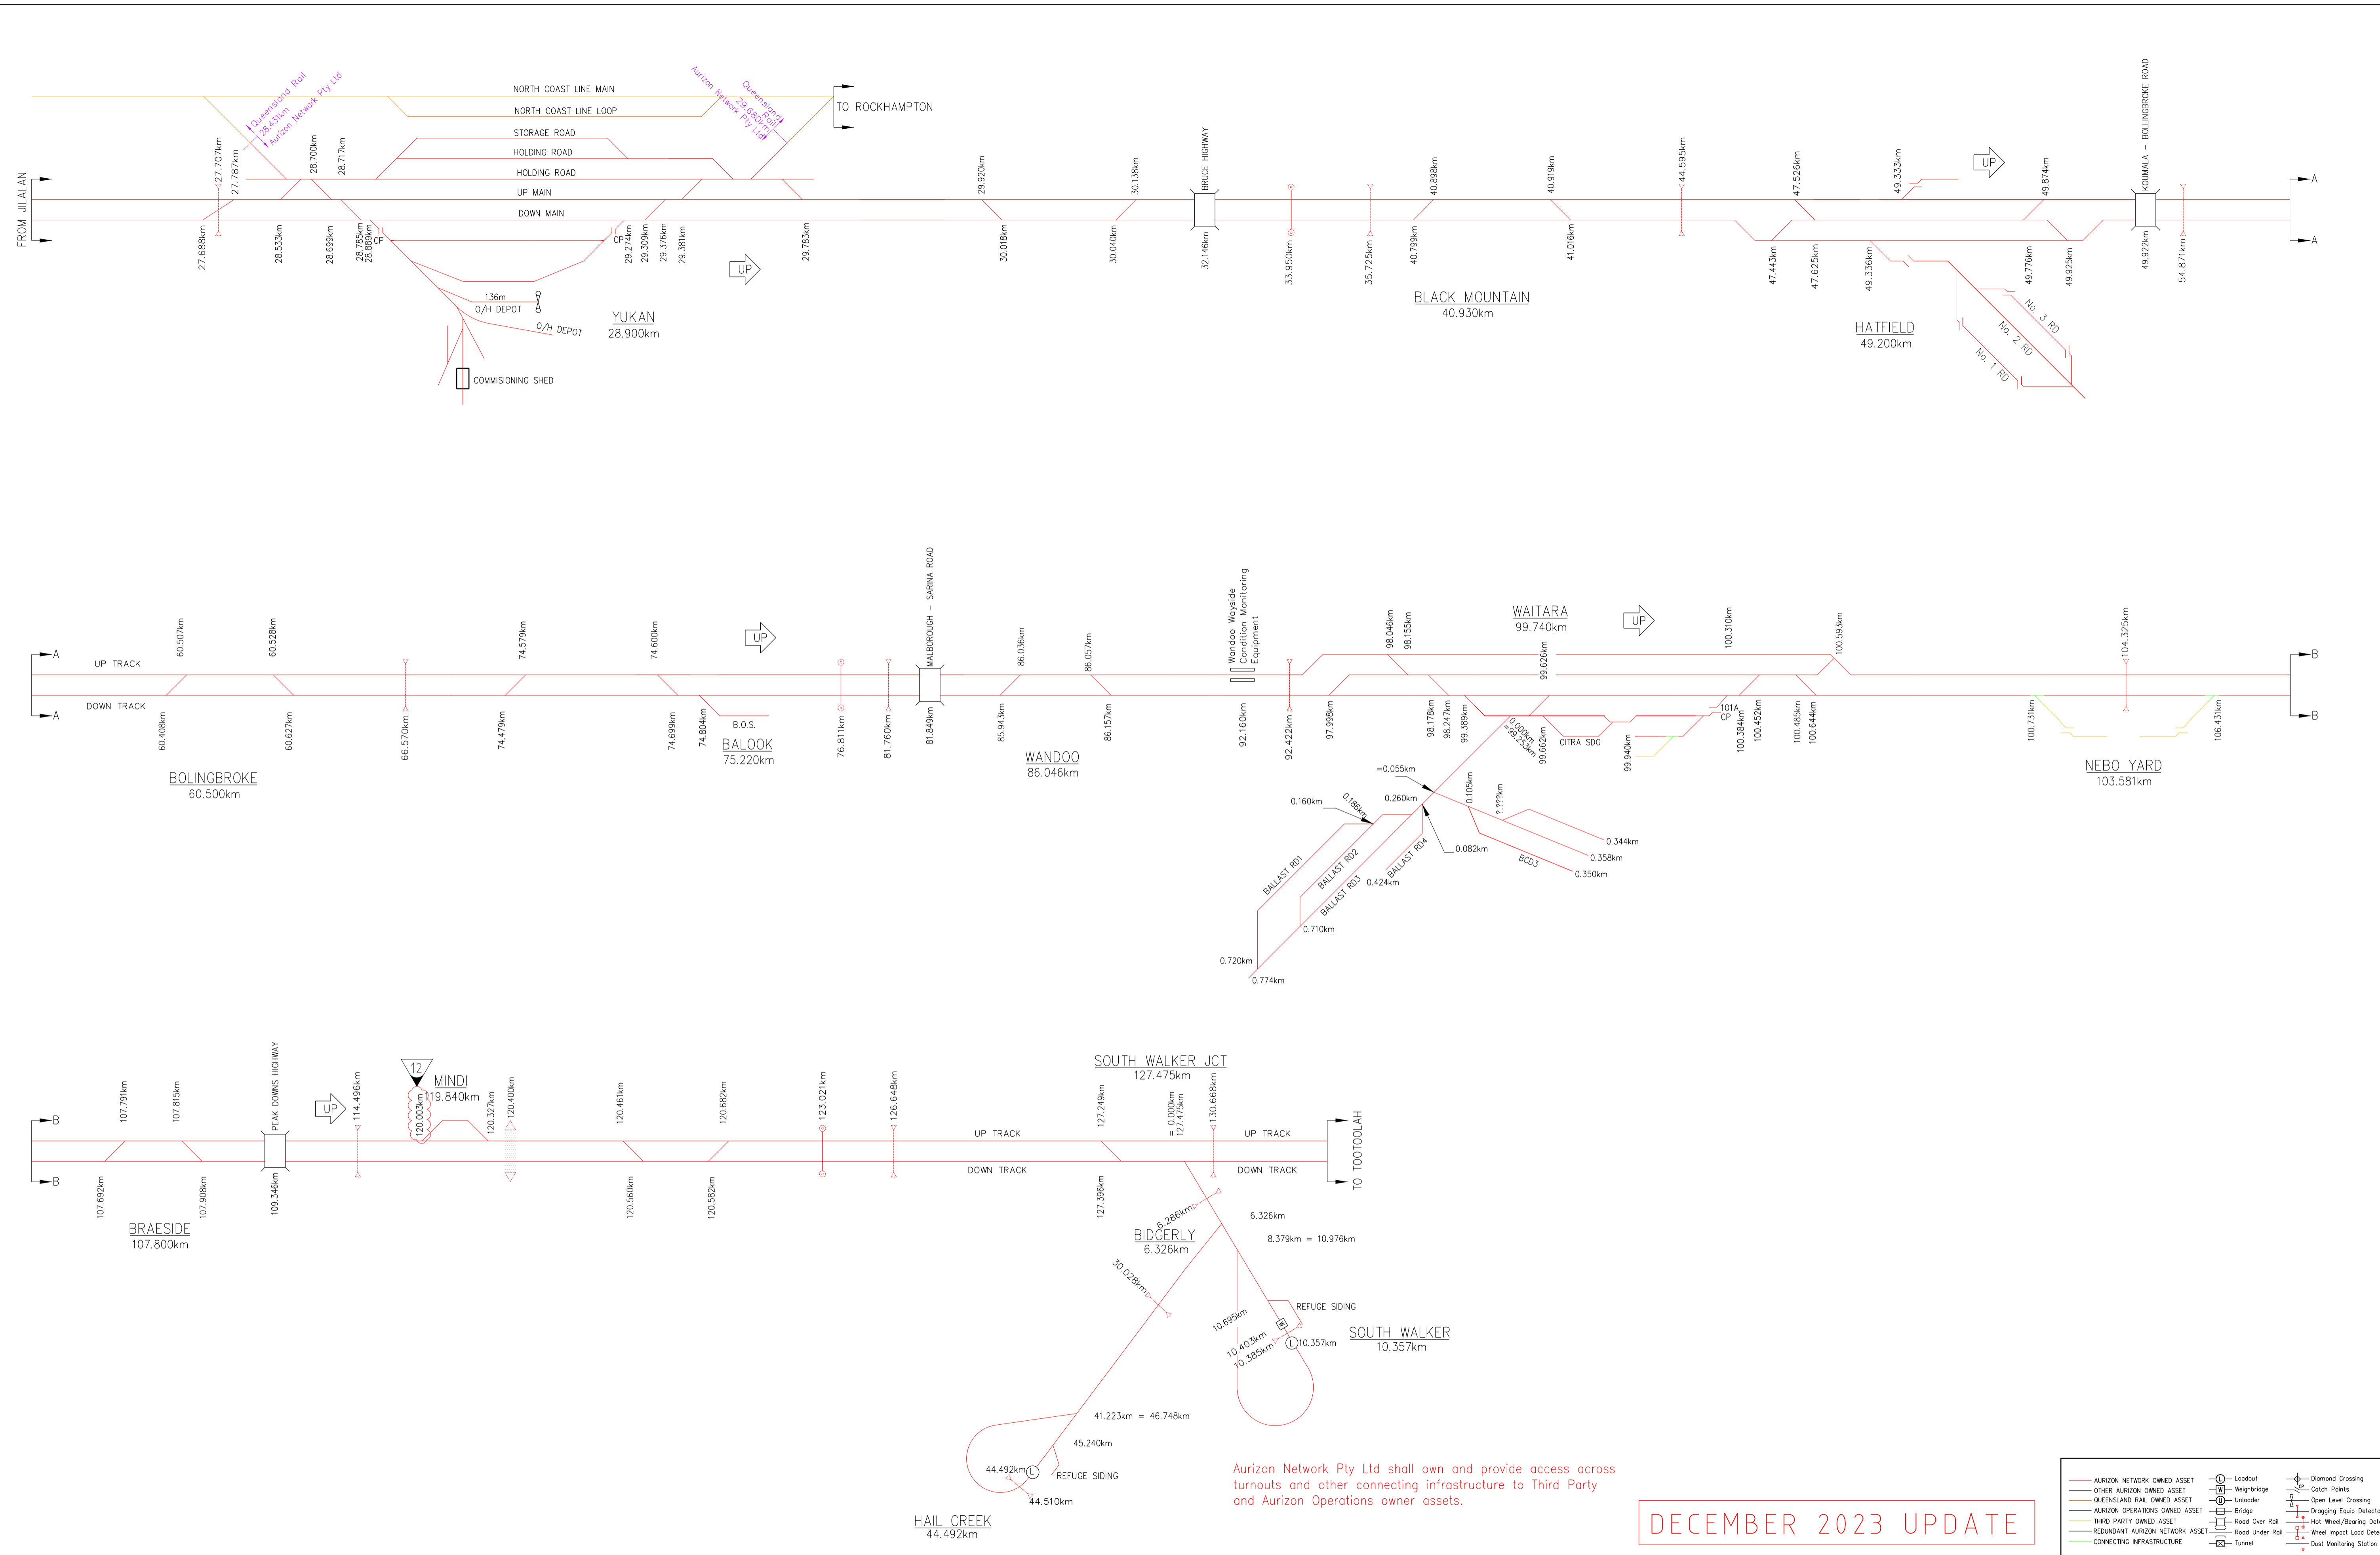

Aurizon Network Pty Ltd shall own and provide access across turnouts and other connecting infrastructure to Third Party and Aurizon Operations owner assets.

DECEMBER 2023 UPDATE

COPYRIGHT PROTECTS THIS PUBLICATION. EXCEPT FOR PURPOSES PERMITTED BY THE COPYRIGHT ACT, REPRODUCTION BY WHATEVER MEANS IS PROHIBITED WITHOUT THE PRIOR WRITTEN PERMISSION OF Aurizon Network Pty Ltd. ENQUIRIES SHOULD BE ADDRESSED TO MANAGER CIVIL ENGINEERING, Aurizon Network Pty Ltd, GPO BOX 456, BRISBANE 4001.

SCALES SHOWN ARE FOR AN A1 SIZE ORIGINAL DRAWING




ALTERATIONS		DESIGNED	S.PASCOE	REVIEWED
5	NO INFRASTRUCTURE CHANGES	J.N.	06/20	CHECKED M.MCKINLEY
6	NO INFRASTRUCTURE CHANGES	J.N.	12/20	DRAWN S.PASCOE
7	NO INFRASTRUCTURE CHANGES	J.N.	06/21	CHECKED M.MCKINLEY
8	NO INFRASTRUCTURE CHANGES	J.N.	12/21	APPROVED
9	NO INFRASTRUCTURE CHANGES	J.N.	06/22	
10	CATCH POINTS REMOVAL, WEIGHER ADDED & HBWD METRAGE CHANGED	J.Z.	12/22	
11	NO INFRASTRUCTURE CHANGES	J.Z.	04/23	
12	TURNOUT RENEWAL MINDI ERT.2A	J.Z.	11/23	



Aurizon Network Pty Ltd - ACN 132 181 116

NETWORK OWNERSHIP DIAGRAM
GOONYELLA SYSTEM
YUKAN - HAIL CREEK
SCHEMATIC

FILE No.	DRAWING NUMBER	ISSUE
	CNA-0013	12

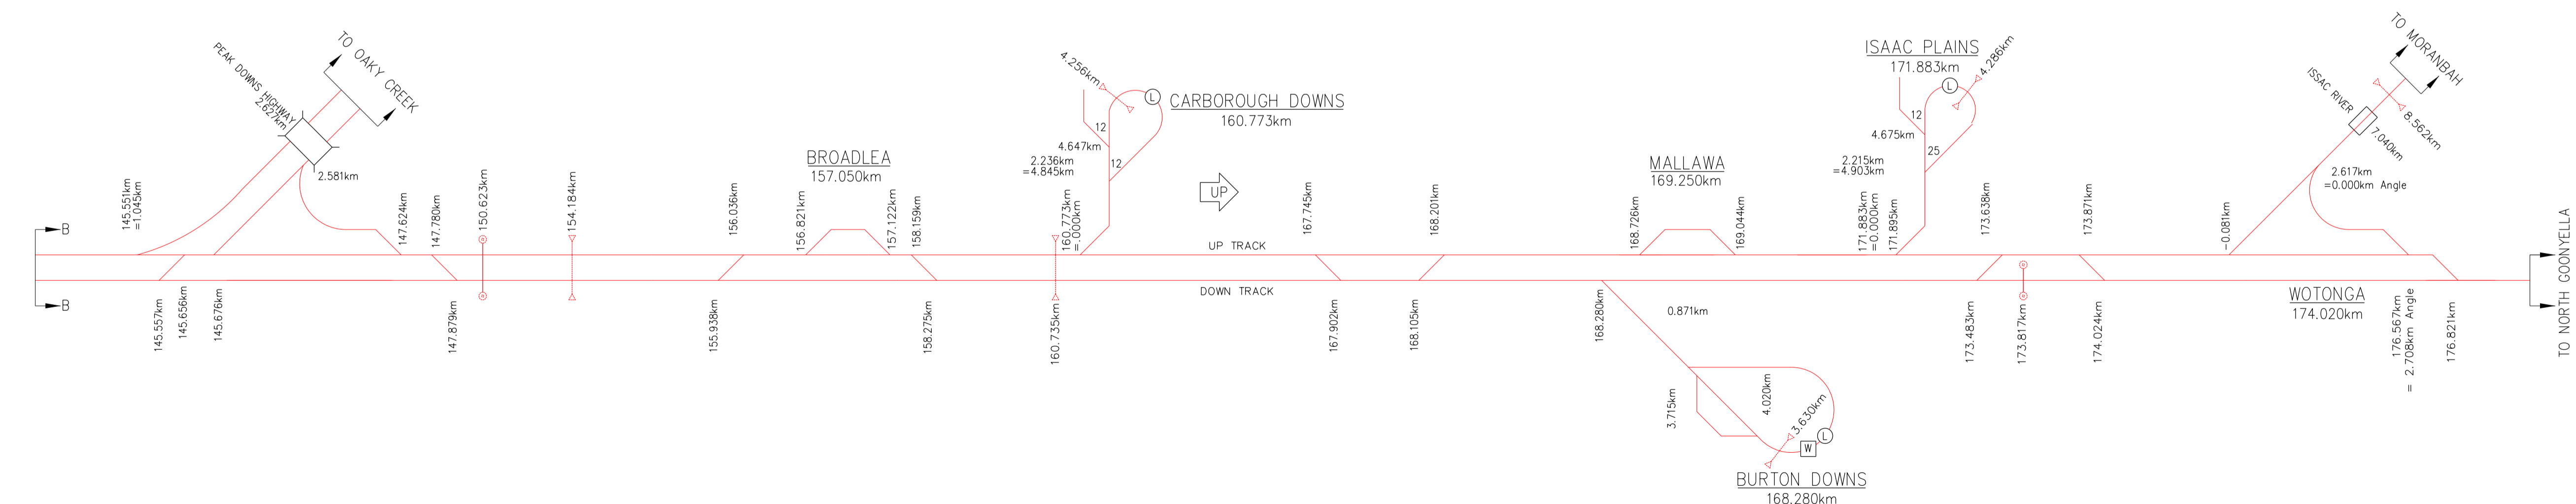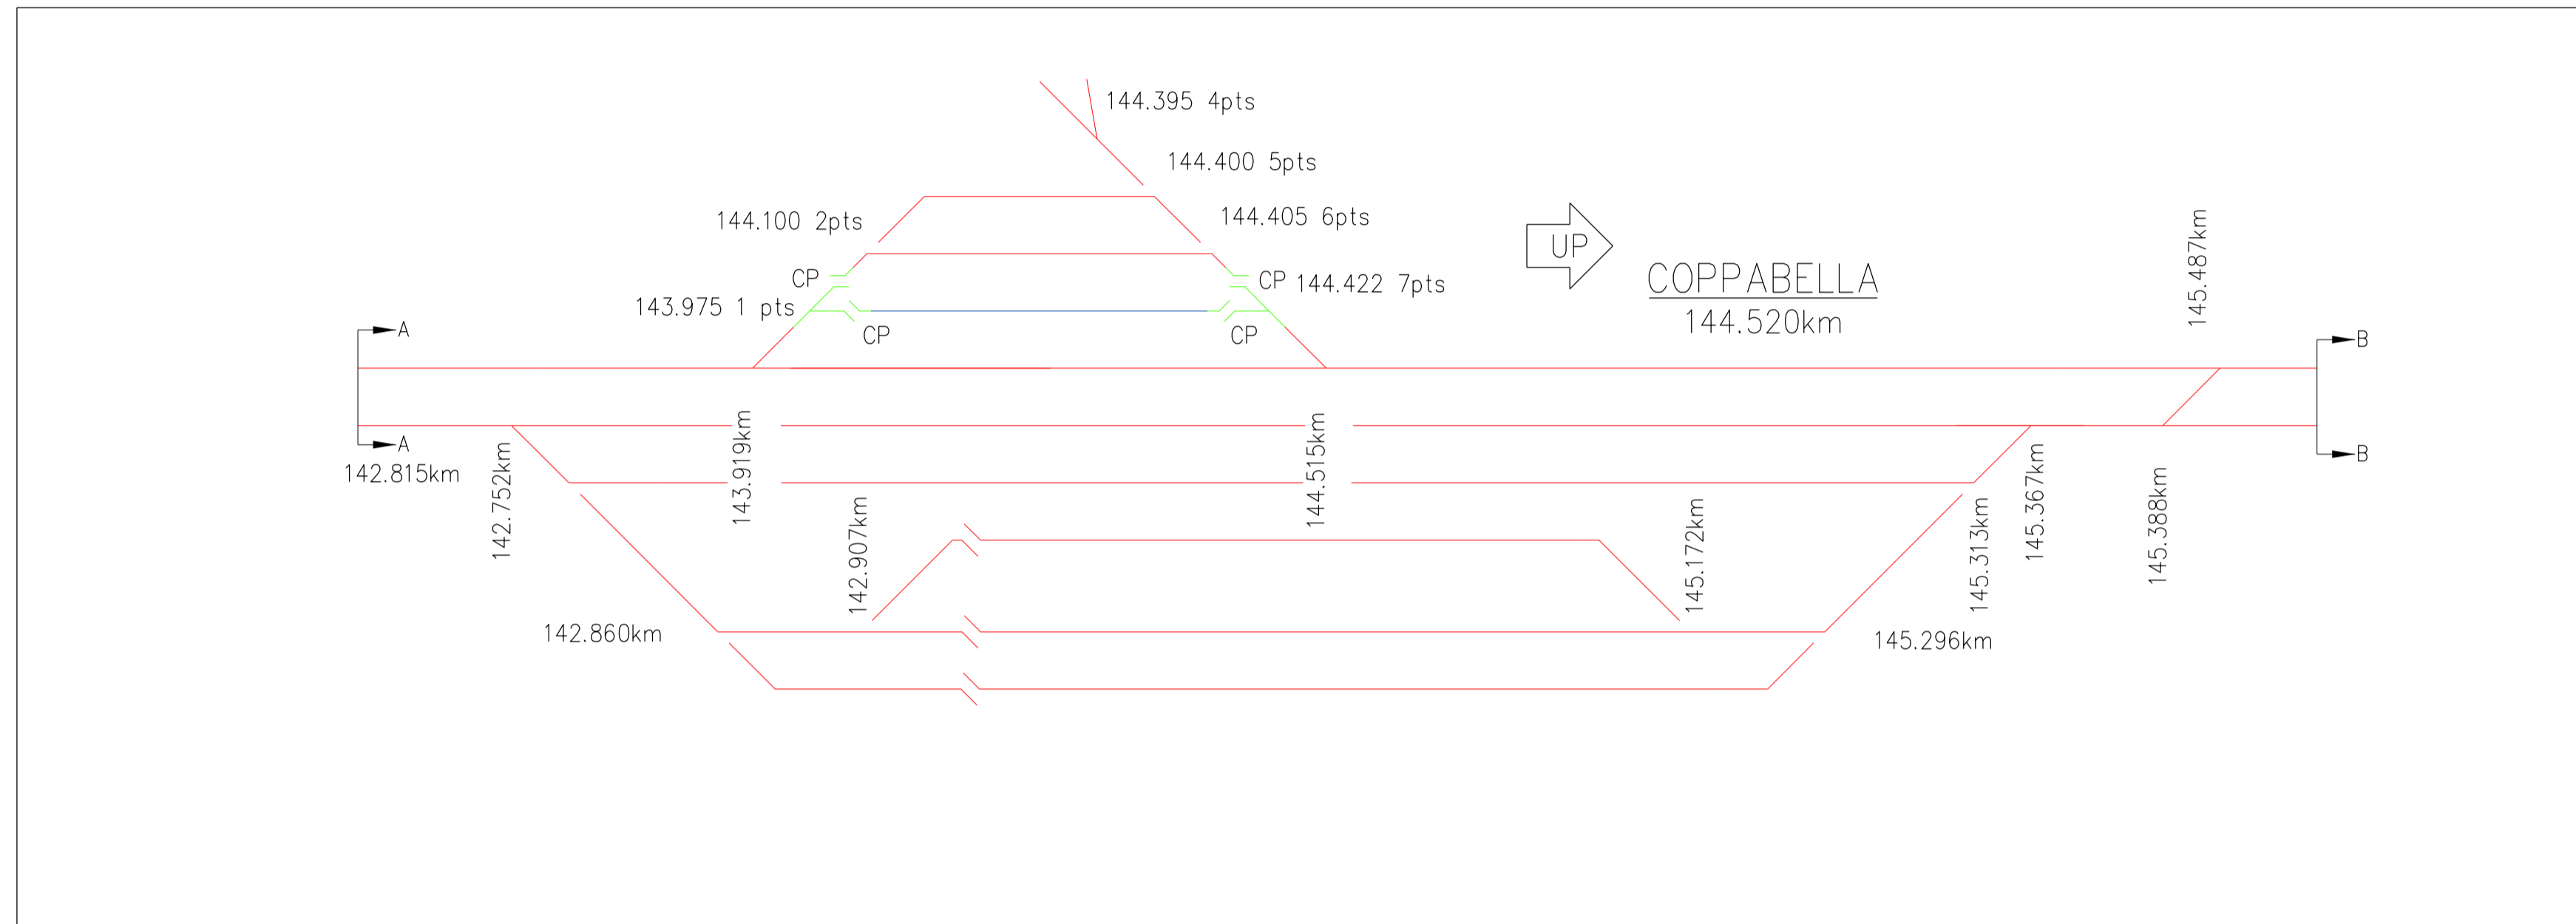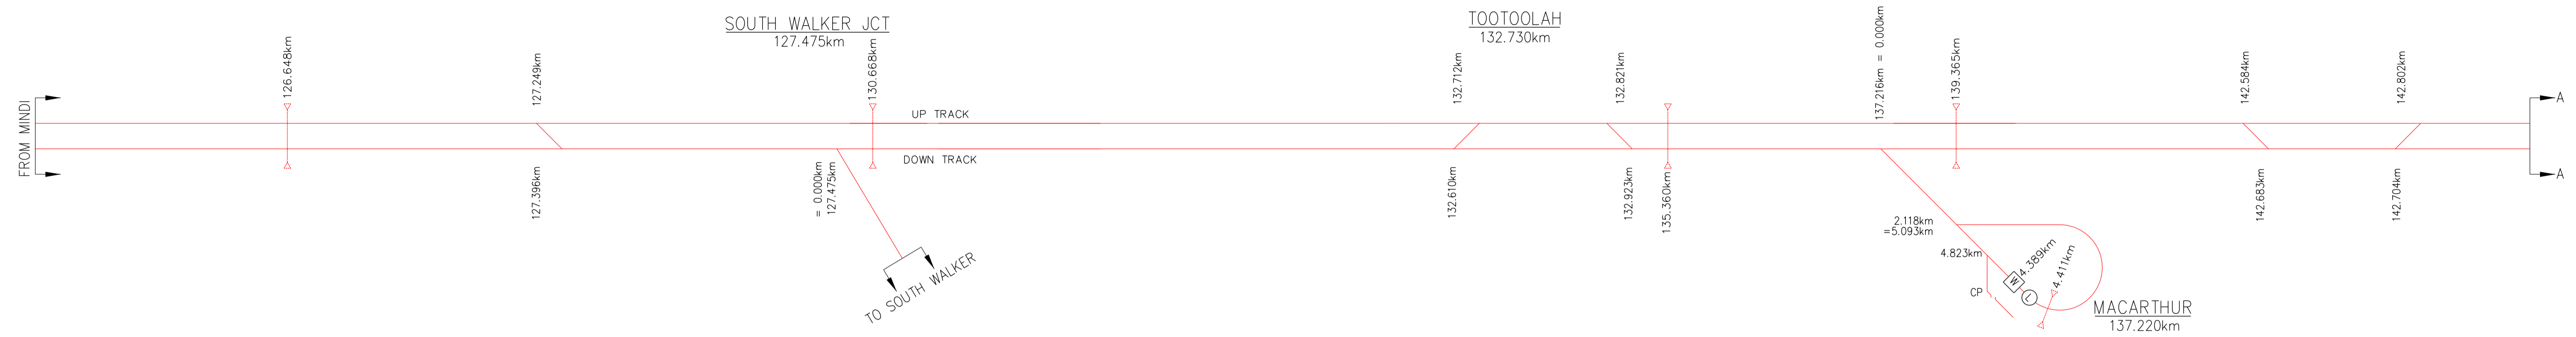

Aurizon Network Pty Ltd shall own and provide access across turnouts and other connecting infrastructure to Third Party and Aurizon Operations owner assets.

DECEMBER 2023 UPDATE

AURIZON NETWORK OWNED ASSET	Loadout	Diamond Crossing
OTHER AURIZON OWNED ASSET	Weighbridge	Catch Points
QUEENSLAND RAIL OWNED ASSET	Unloader	Span Level Crossing
AURIZON OPERATIONS OWNED ASSET	Bridge	Dragging Equip Detector
THIRD PARTY OWNED ASSET	Road Over Rail	Hot Wheel/Bearing Detector
REDUNDANT AURIZON NETWORK ASSET	Road Under Rail	Wheel Impact Load Detector
CONNECTING INFRASTRUCTURE	Tunnel	Dust Monitoring Station

COPYRIGHT PROTECTS THIS PUBLICATION. EXCEPT FOR PURPOSES PERMITTED BY THE COPYRIGHT ACT, REPRODUCTION BY WHATEVER MEANS IS PROHIBITED WITHOUT THE PRIOR WRITTEN PERMISSION OF Aurizon Network Pty Ltd. ENQUIRIES SHOULD BE ADDRESSED TO MANAGER CIVIL ENGINEERING, Aurizon Network Pty Ltd, GPO BOX 456, BRISBANE 4001.

SCALES SHOWN ARE FOR AN A1 SIZE ORIGINAL DRAWING

ALTERATIONS		
4	NO INFRASTRUCTURE CHANGES	J.N. 06/20
5	NO INFRASTRUCTURE CHANGES	J.N. 12/20
6	NO INFRASTRUCTURE CHANGES	J.N. 06/21
7	NO INFRASTRUCTURE CHANGES	J.N. 12/21
8	NO INFRASTRUCTURE CHANGES	J.N. 06/22
9	WEIGHER METRAGE ADDED & HBWD METRAGE CHANGED	J.Z. 12/22
10	NO INFRASTRUCTURE CHANGES	J.Z. 04/23
11	NO INFRASTRUCTURE CHANGES	J.Z. 11/23

DESIGNED	S.PASCOE	REVIEWED
4	CHECKED	M.MCKINLEY
5	DRAWN	S.PASCOE
6	CHECKED	M.MCKINLEY
7	CHECKED	M.MCKINLEY
8	PREPARED	
9	CHECKED	J.ZHANG 03/11/23
10	CHECKED	D.HELLYER 07/12/23
11	CHECKED	D.HELLYER 07/12/23




Aurizon Network Pty Ltd - ACN 132 181 116

NETWORK OWNERSHIP DIAGRAM
GOONYELLA SYSTEM
MINDI - WOTONGA
SCHEMATIC

FILE No. CNA-0014

DRAWING NUMBER CNA-0014

ISSUE 11

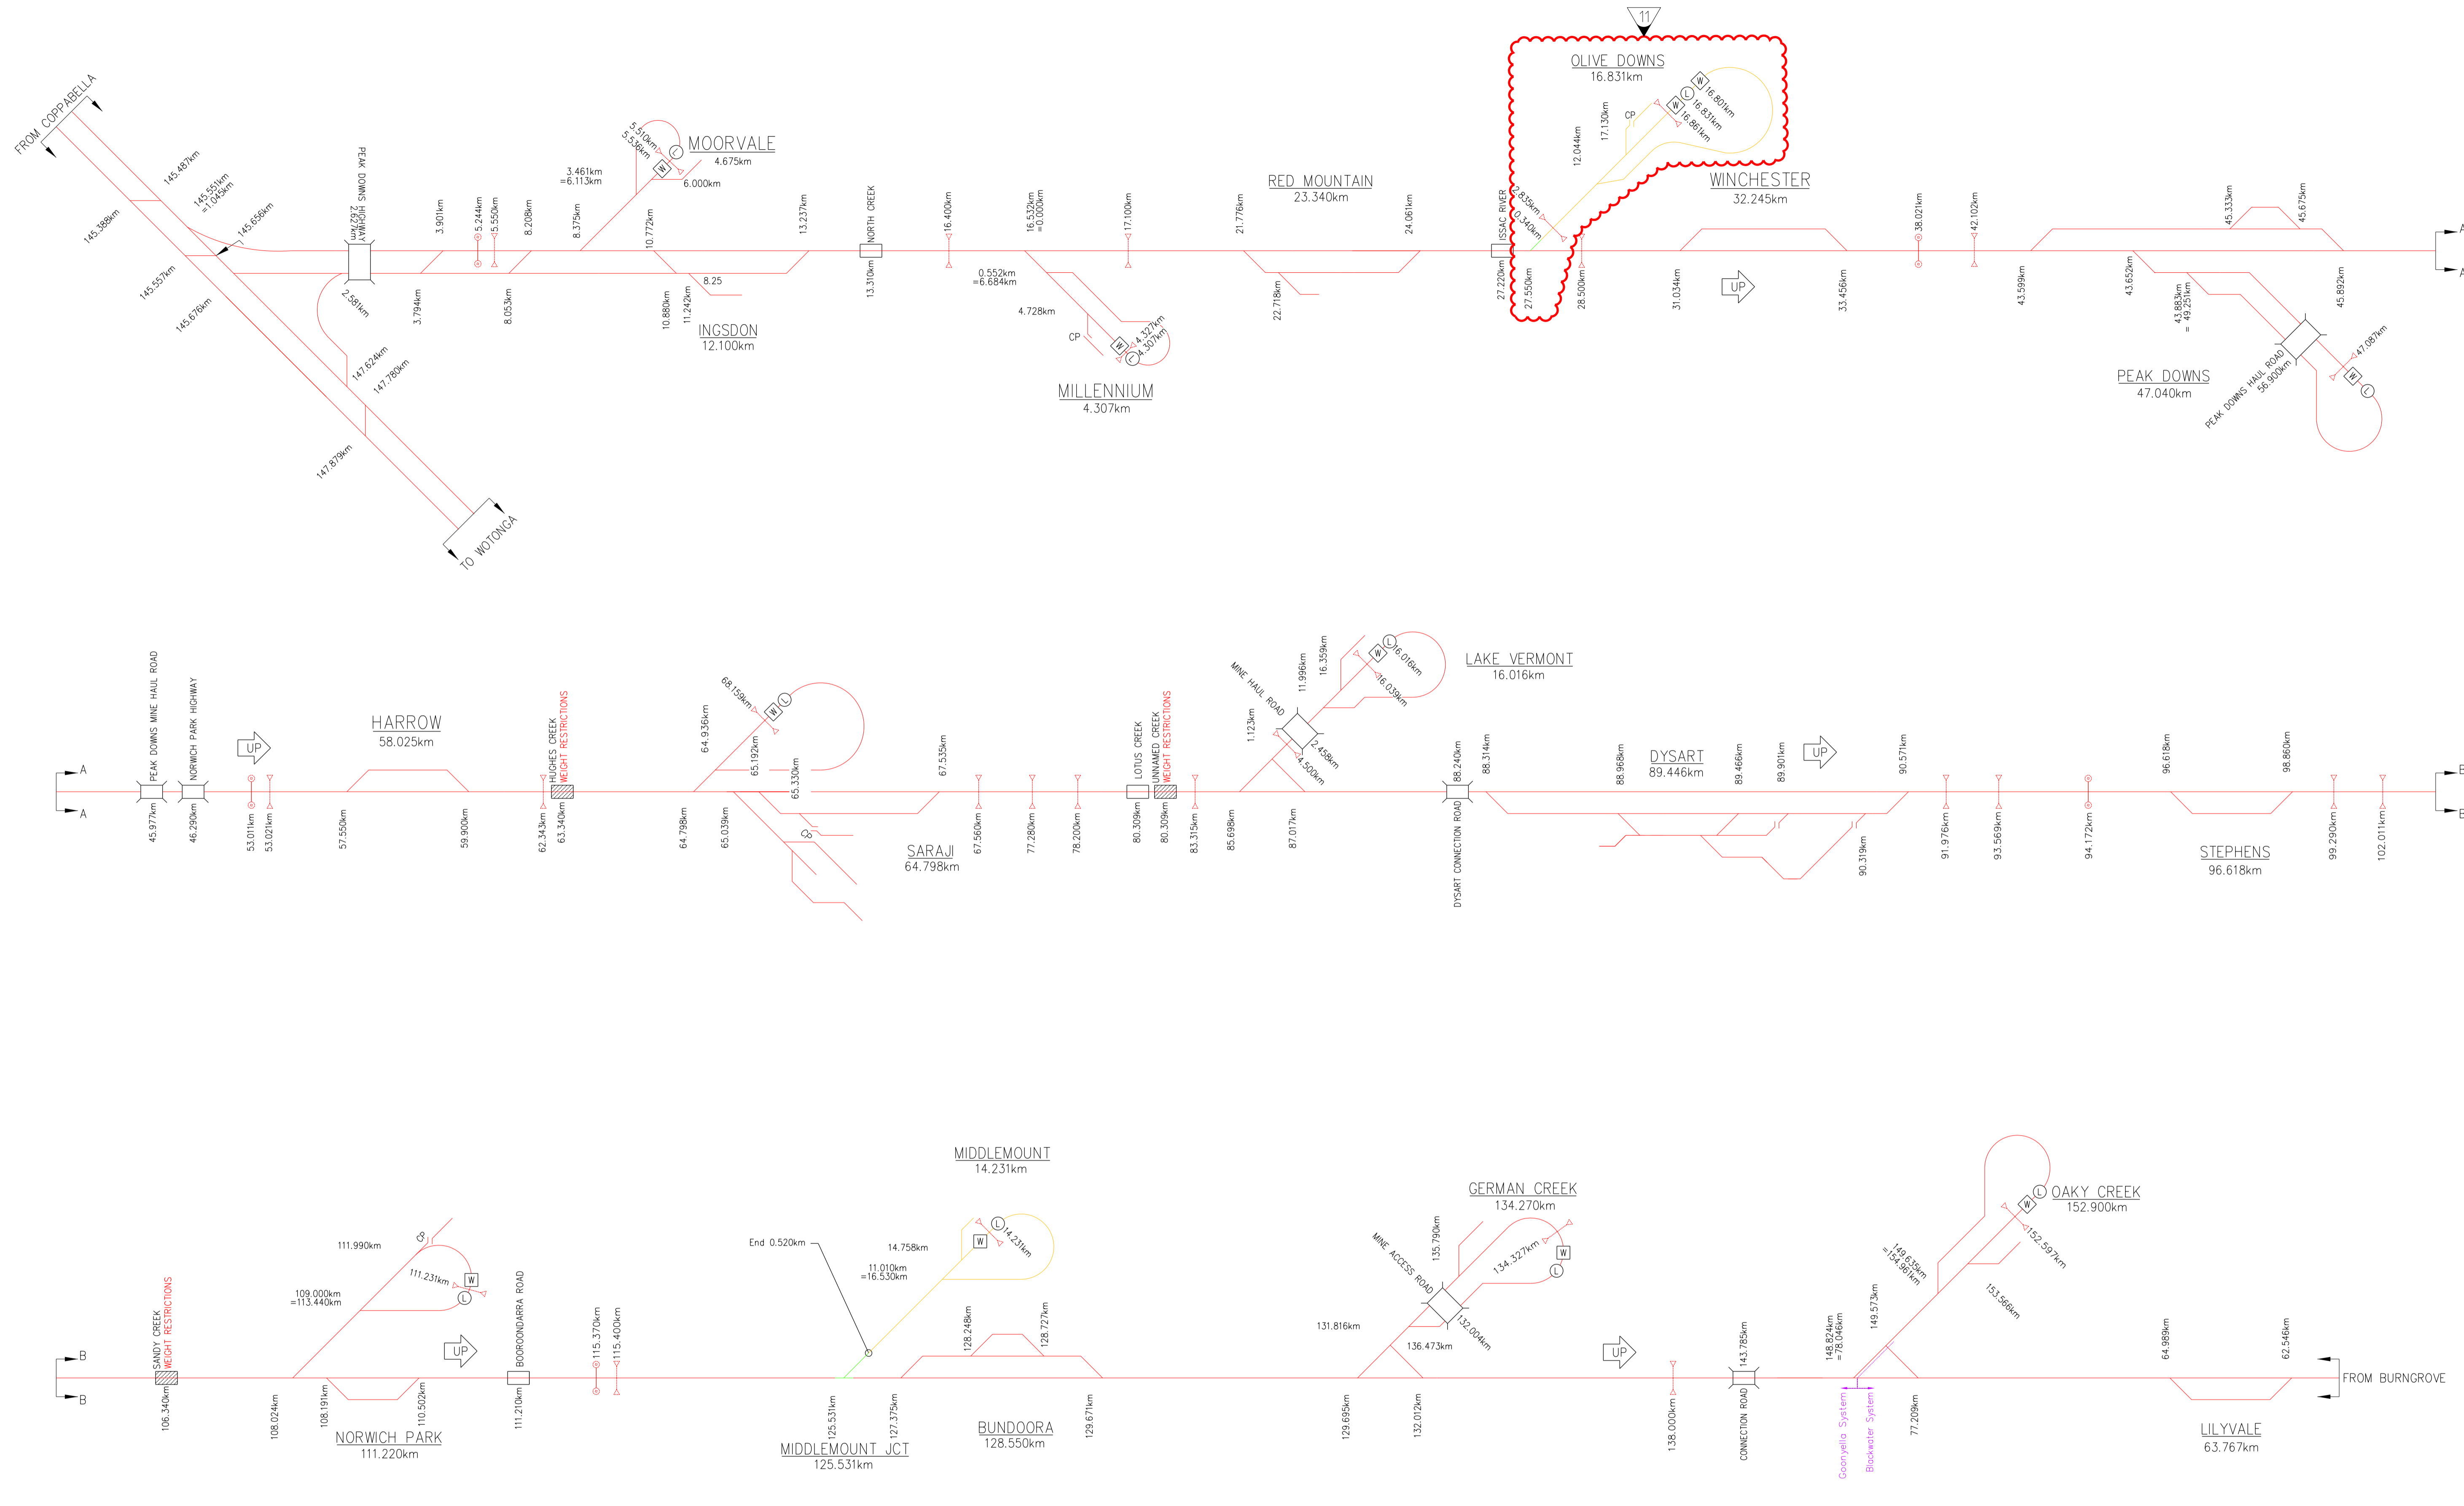

Aurizon Network Pty Ltd shall own and provide access across turnouts and other connecting infrastructure to Third Party and Aurizon Operations owner assets.

DECEMBER 2023 UPDATE

AURIZON NETWORK OWNED ASSET	Loadout	Weighbridge	Catch Points
OTHER AURIZON OWNED ASSET	Unloader	Bridge	Span Level Crossing
QUEENSLAND RAIL OWNED ASSET	Road Over Rail	Dragging Equip Detector	Hot Wheel/Bearing Detector
AURIZON OPERATIONS OWNED ASSET	Road Under Rail	Wheel Impact Load Detector	Dust Monitoring Station
THIRD PARTY OWNED ASSET	Tunnel		
REDUNDANT AURIZON NETWORK ASSET			
CONNECTING INFRASTRUCTURE			

COPYRIGHT PROTECTS THIS PUBLICATION. EXCEPT FOR PURPOSES PERMITTED BY THE COPYRIGHT ACT, REPRODUCTION BY WHATEVER MEANS IS PROHIBITED WITHOUT THE PRIOR WRITTEN PERMISSION OF Aurizon Network Pty Ltd. ENQUIRIES SHOULD BE ADDRESSED TO MANAGER CIVIL ENGINEERING, Aurizon Network Pty Ltd, GPO BOX 456, BRISBANE 4001.

SCALES SHOWN ARE FOR AN A1 SIZE ORIGINAL DRAWING

ALTERATIONS			
4	NO INFRASTRUCTURE CHANGES	J.N.	06/20
5	DYSART TURNOUTS REMOVED	J.N.	12/20
6	NO INFRASTRUCTURE CHANGES	J.N.	06/21
7	NO INFRASTRUCTURE CHANGES	J.N.	12/21
8	NO INFRASTRUCTURE CHANGES	J.N.	06/22
9	WEIGHER ADDED & HBWD METRAGE CHANGED	J.Z.	12/22
10	OLIVE DOWNS TURNOUT WRC? ADDED, DYSART SIDING UPDATED	J.Z.	04/23
11	OLIVE DOWNS BALLOON ADDED	J.Z.	11/23




DESIGNED	S.PASCOE	REVIEWED
CHECKED	M.McKINLEY	
DRAWN	S.PASCOE	J. STEVENSON 08/11/23
CHECKED	M.McKINLEY	TEAM LEADER ASSET SYSTEMS DATE
PREPARED		APPROVED
	J. ZHANG 03/11/23	D. HELLER 07/12/23
	N/A	MGR ASSET DATA & ASSURANCE DATE

--	--

Aurizon Network Pty Ltd - ACN 132 181 116

NETWORK OWNERSHIP DIAGRAM
GOONYELLA SYSTEM
 COPPABELLA - OAKY CREEK
 SCHEMATIC

FILE No.	DRAWING NUMBER	ISSUE
	CNA-0015	11

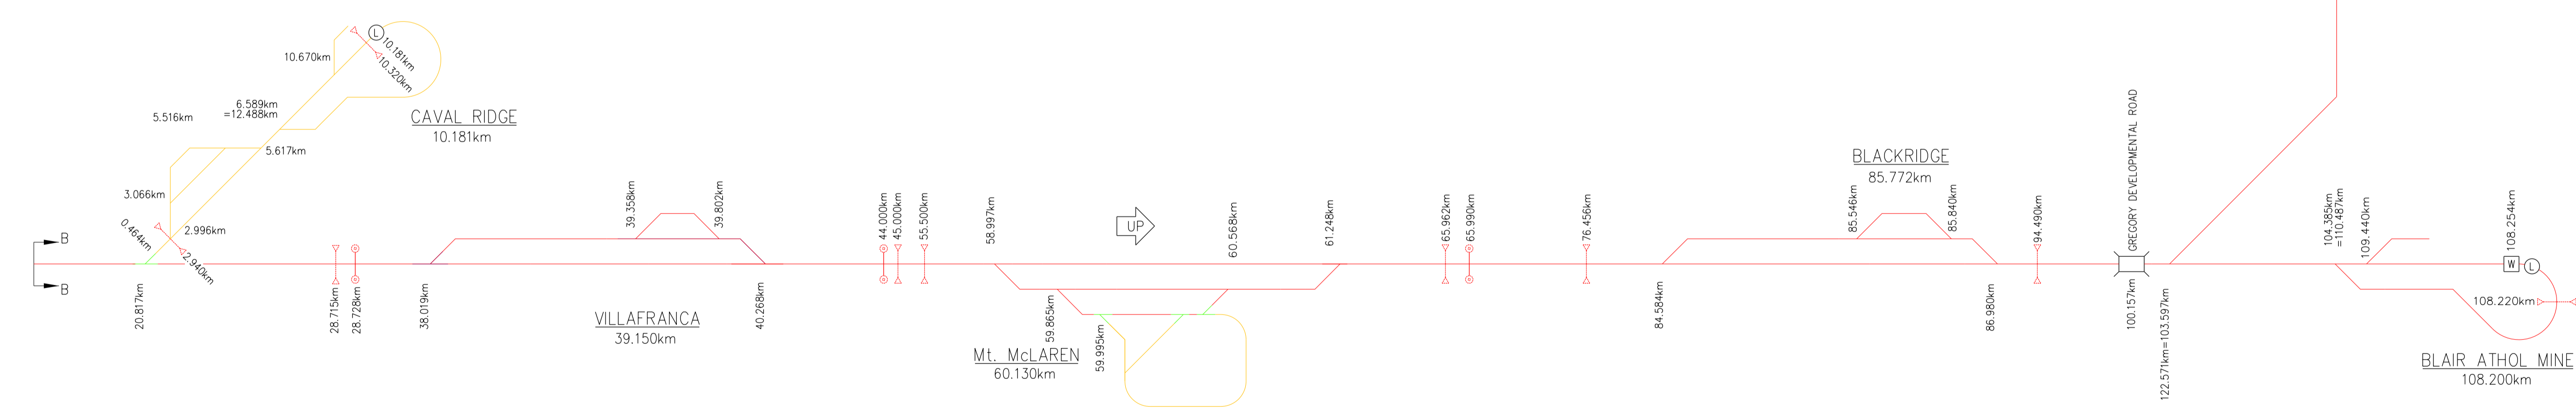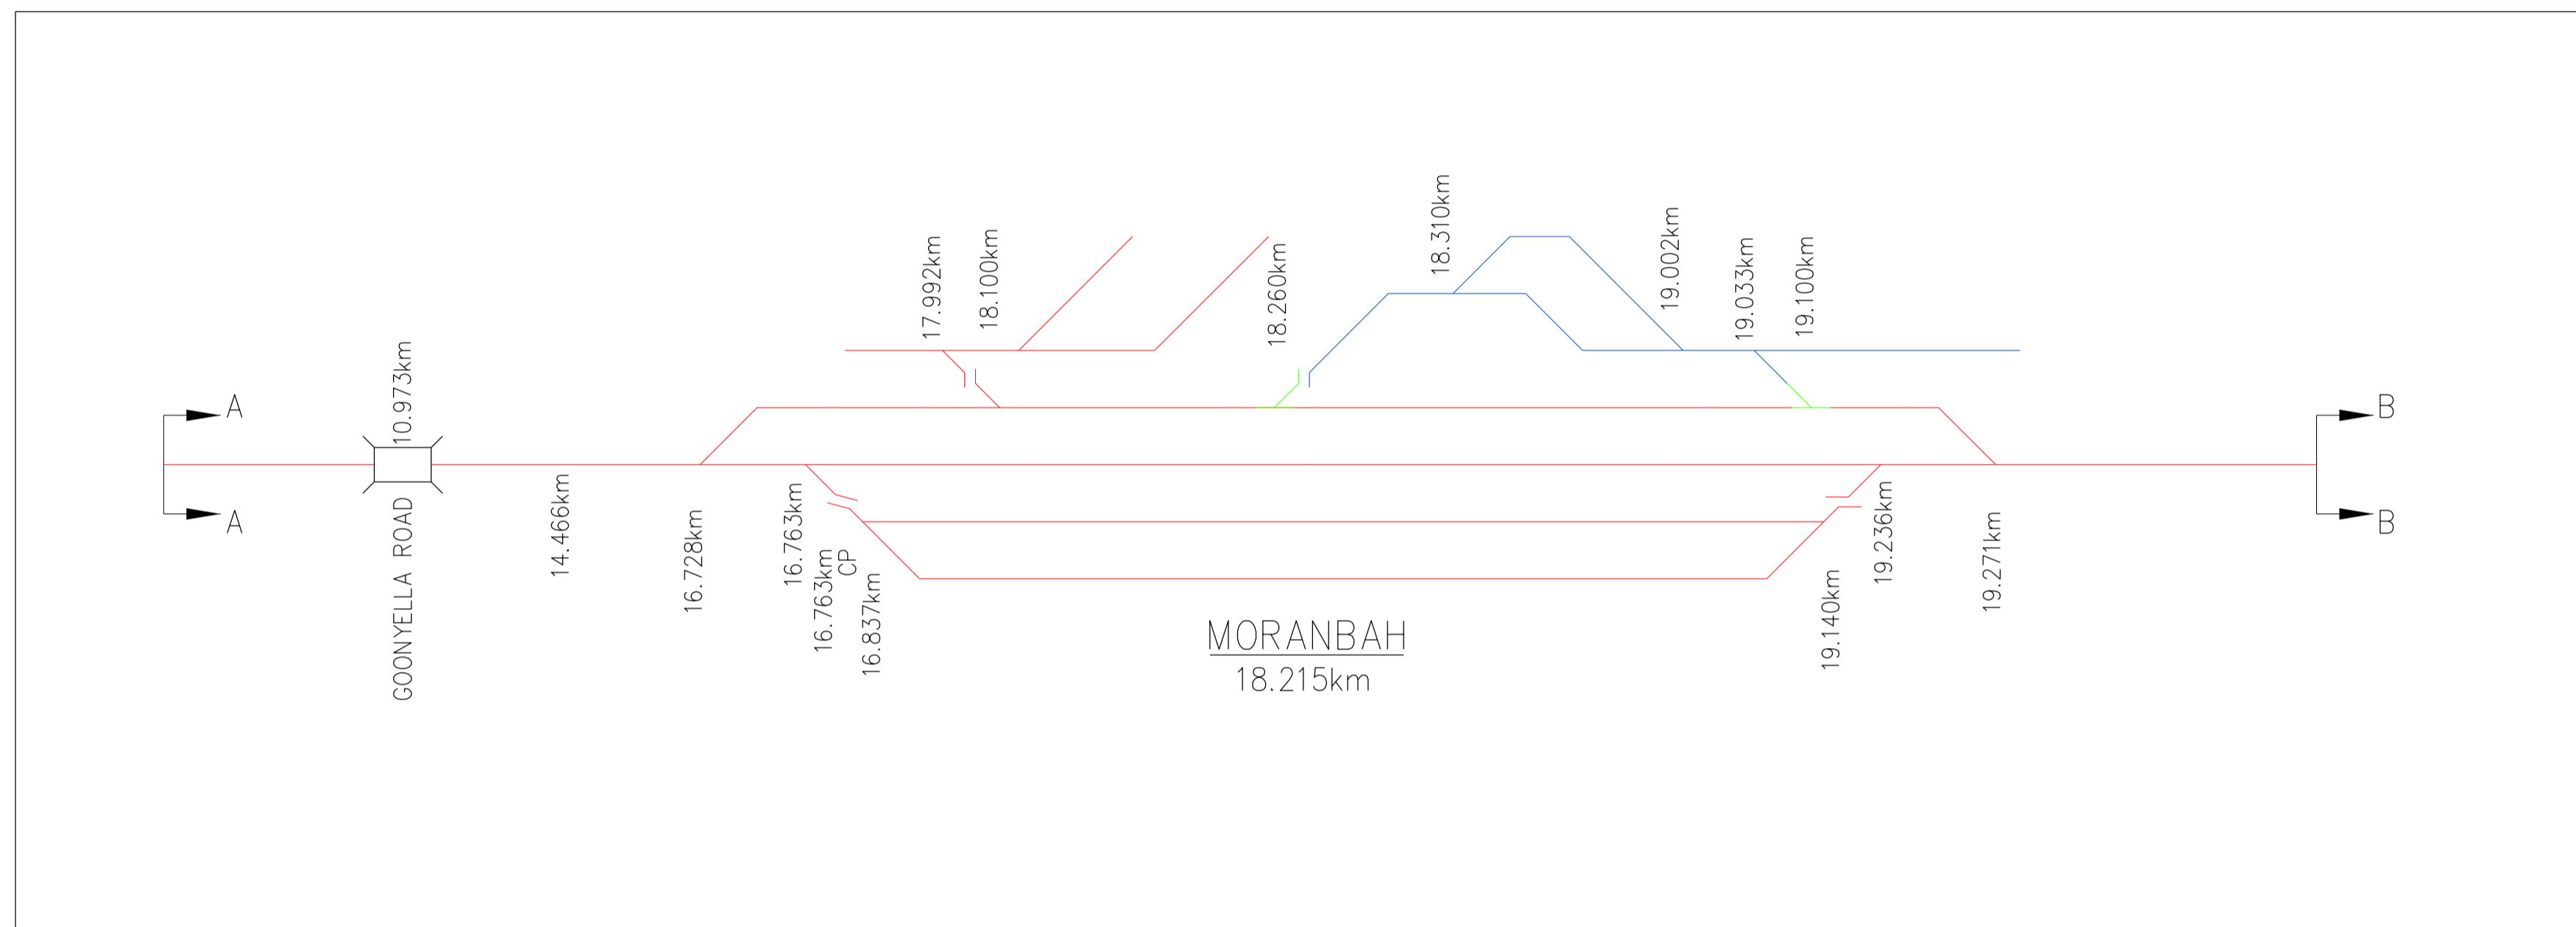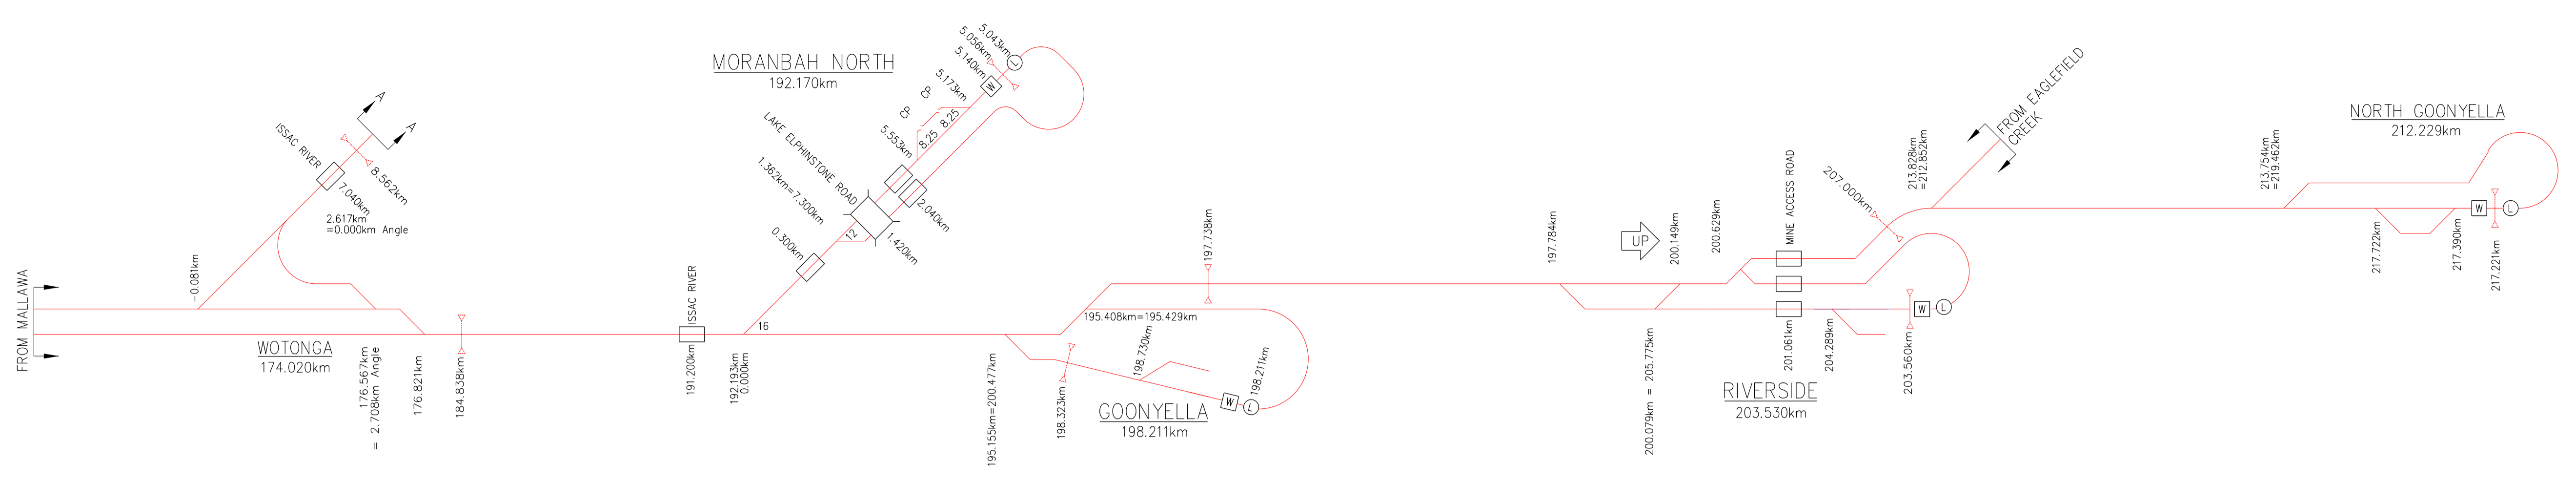

Aurizon Network Pty Ltd shall own and provide access across turnouts and other connecting infrastructure to Third Party and Aurizon Operations owner assets.

DECEMBER 2023 UPDATE

— Aurizon Network Owned Asset	⊙ Loadout	⊕ Diamond Crossing
— Other Aurizon Owned Asset	⊙ Weighbridge	⊕ Caten Points
— Queensland Rail Owned Asset	⊙ Unloader	⊕ Span Level Crossing
— Aurizon Operations Owned Asset	⊙ Bridge	⊕ Dragging Equip Detector
— Third Party Owned Asset	⊙ Road Over Rail	⊕ Hot Wheel/Bearing Detector
— Redundant Aurizon Network Asset	⊙ Road Under Rail	⊕ Wheel Impact Load Detector
— Connecting Infrastructure	⊙ Tunnel	⊕ Dust Monitoring Station

COPYRIGHT PROTECTS THIS PUBLICATION. EXCEPT FOR PURPOSES PERMITTED BY THE COPYRIGHT ACT, REPRODUCTION BY WHATEVER MEANS IS PROHIBITED WITHOUT THE PRIOR WRITTEN PERMISSION OF Aurizon Network Pty Ltd. ENQUIRIES SHOULD BE ADDRESSED TO MANAGER CIVIL ENGINEERING, Aurizon Network Pty Ltd, GPO BOX 456, BRISBANE 4001.

SCALES SHOWN ARE FOR AN A1 SIZE ORIGINAL DRAWING

ALTERATIONS		
4	NO INFRASTRUCTURE CHANGES	J.N. 06/20
5	NO INFRASTRUCTURE CHANGES	J.N. 12/20
6	NO INFRASTRUCTURE CHANGES	J.N. 06/21
7	NO INFRASTRUCTURE CHANGES	J.N. 12/21
8	NO INFRASTRUCTURE CHANGES	J.N. 06/22
9	HBWD ADDED & WEIGHER METRAGE ADDED	J.Z. 12/22
10	NO INFRASTRUCTURE CHANGES	J.Z. 04/23
11	NO INFRASTRUCTURE CHANGES	J.Z. 11/23

DESIGNED	S.PASCOE	REVIEWED
4	CHECKED	M.McKINLEY
5	DRAWN	S.PASCOE
6	CHECKED	M.McKINLEY
7	PREPARED	
8		
9		
10		
11		



Aurizon Network Pty Ltd - ACN 132 181 116

NETWORK OWNERSHIP DIAGRAM
GOONYELLA SYSTEM
 WOTONGA - MINES
 SCHEMATIC

FILE No. DRAWING NUMBER ISSUE

CNA-0016 11