

AURIZON - NETWORK - INFRASTRUCTURE CHANGES

AURIZON - NETWORK - INFRASTRUCTURE CHANGES - 7th December 2022 - 30th April 2023

DRAWING	SHEET	ISSUE	STATION	KM	ICM #	CHANGE	REASON / DETAILS
CNA0001	1	11	South Gladstone	-	-	Turnout removals SG1 & SG16	Asset no longer in use.
CNA0002	2	11	-	-	-	No ownership changes have occurred to assets on this drawing.	Nil
CNA0003	3	11	Gladstone	-	-	Turnout renewals 182A & 182B	Turnouts TOS metrage changed.
				-	-	Turnout removals 176, 184 & 177A	Asset no longer in use.
				-	-	Outside road and Gantry road removal	Asset no longer in use.
			South Gladstone	-	-	Turnout removals SG1 & SG16	Asset no longer in use.
CNA0004	4	14	-	-	-	No ownership changes have occurred to assets on this drawing.	Nil
CNA0005	5	10	-	-	-	No ownership changes have occurred to assets on this drawing.	Nil
CNA0006	6	10	-	-	-	No ownership changes have occurred to assets on this drawing.	Nil
CNA0007	7	12	-	-	-	No ownership changes have occurred to assets on this drawing.	Nil
CNA0008	8	10	-	15.65	-	Springsure line red board location changed.	Nil
CNA0009	9	10	KAILI	1165.849	-	Turnout renewal KAILI 7A	Turnouts TOS metrage changed +1.5m.
CNA0010	10	11	-	-	-	No ownership changes have occurred to assets on this drawing.	Nil
CNA0011	11	10	-	-	-	No ownership changes have occurred to assets on this drawing.	Nil
CNA0012	12	11	-	-	-	No ownership changes have occurred to assets on this drawing.	Nil
CNA0013	13	11	-	-	-	No ownership changes have occurred to assets on this drawing.	Nil
CNA0014	14	10	-	-	-	No ownership changes have occurred to assets on this drawing.	Nil
CNA0015	15	10	Olive Downs	27.55	-	Turnout WRCT7 added.	Construction Turnout WRCT7 locked and detected normal for mainline traffic until final commissioning.
			Dysart	89.446	-	Siding removals	Asset no longer in use.
CNA0016	16	10	-	-	-	No ownership changes have occurred to assets on this drawing.	Nil

Aurizon Network Pty Ltd shall own and provide access across turnouts and other connecting infrastructure to Third Party and Aurizon Operations owner assets.

APRIL 2023 UPDATE

COPYRIGHT PROTECTS THIS PUBLICATION. EXCEPT FOR PURPOSES PERMITTED BY THE COPYRIGHT ACT, REPRODUCTION BY WHATEVER MEANS IS PROHIBITED WITHOUT THE PRIOR WRITTEN PERMISSION OF Aurizon Network Pty Ltd. ENQUIRIES SHOULD BE ADDRESSED TO MANAGER CIVIL ENGINEERING, Aurizon Network Pty Ltd, GPO BOX 456, BRISBANE 4001.

SCALES SHOWN ARE FOR AN A1 SIZE ORIGINAL DRAWING


ALTERATIONS				DESIGNED	S.PASCOE	REVIEWED
3	INFRASTRUCTURE CHANGES JULY/19 TO DECEMBER/19	M.McK	27/19	CHECKED	M.McKINLEY	
4	TURNOUT REMOVALS	M.McK	01/20			
5	INFRASTRUCTURE CHANGES JULY/20 TO DECEMBER/20	J.N	12/20	DRAWN	S.PASCOE	J. STEVENSON 27/04/23
6	INFRASTRUCTURE CHANGES JANUARY/21 TO JUNE/21	J.N	06/21	CHECKED	M.McKINLEY	TEAM LEADER ASSET SYSTEMS DATE
7	INFRASTRUCTURE CHANGES JUNE/21 TO DECEMBER/21	J.N	12/21	PREPARED		APPROVED
8	INFRASTRUCTURE CHANGES DECEMBER/21 TO JUNE/22	J.N	06/22			
9	INFRASTRUCTURE CHANGES JULY/22 TO DECEMBER/22	J.Z	12/22			
10	INFRASTRUCTURE CHANGES DECEMBER/22 TO APRIL/23	J.Z	04/23			



Aurizon Network Pty Ltd - ACN 132 181 116

NETWORK OWNERSHIP DIAGRAM
ALL SYSTEMS
INFRASTRUCTURE CHANGES

FILE No.	DRAWING NUMBER	ISSUE
	CNA-CHANGES	10

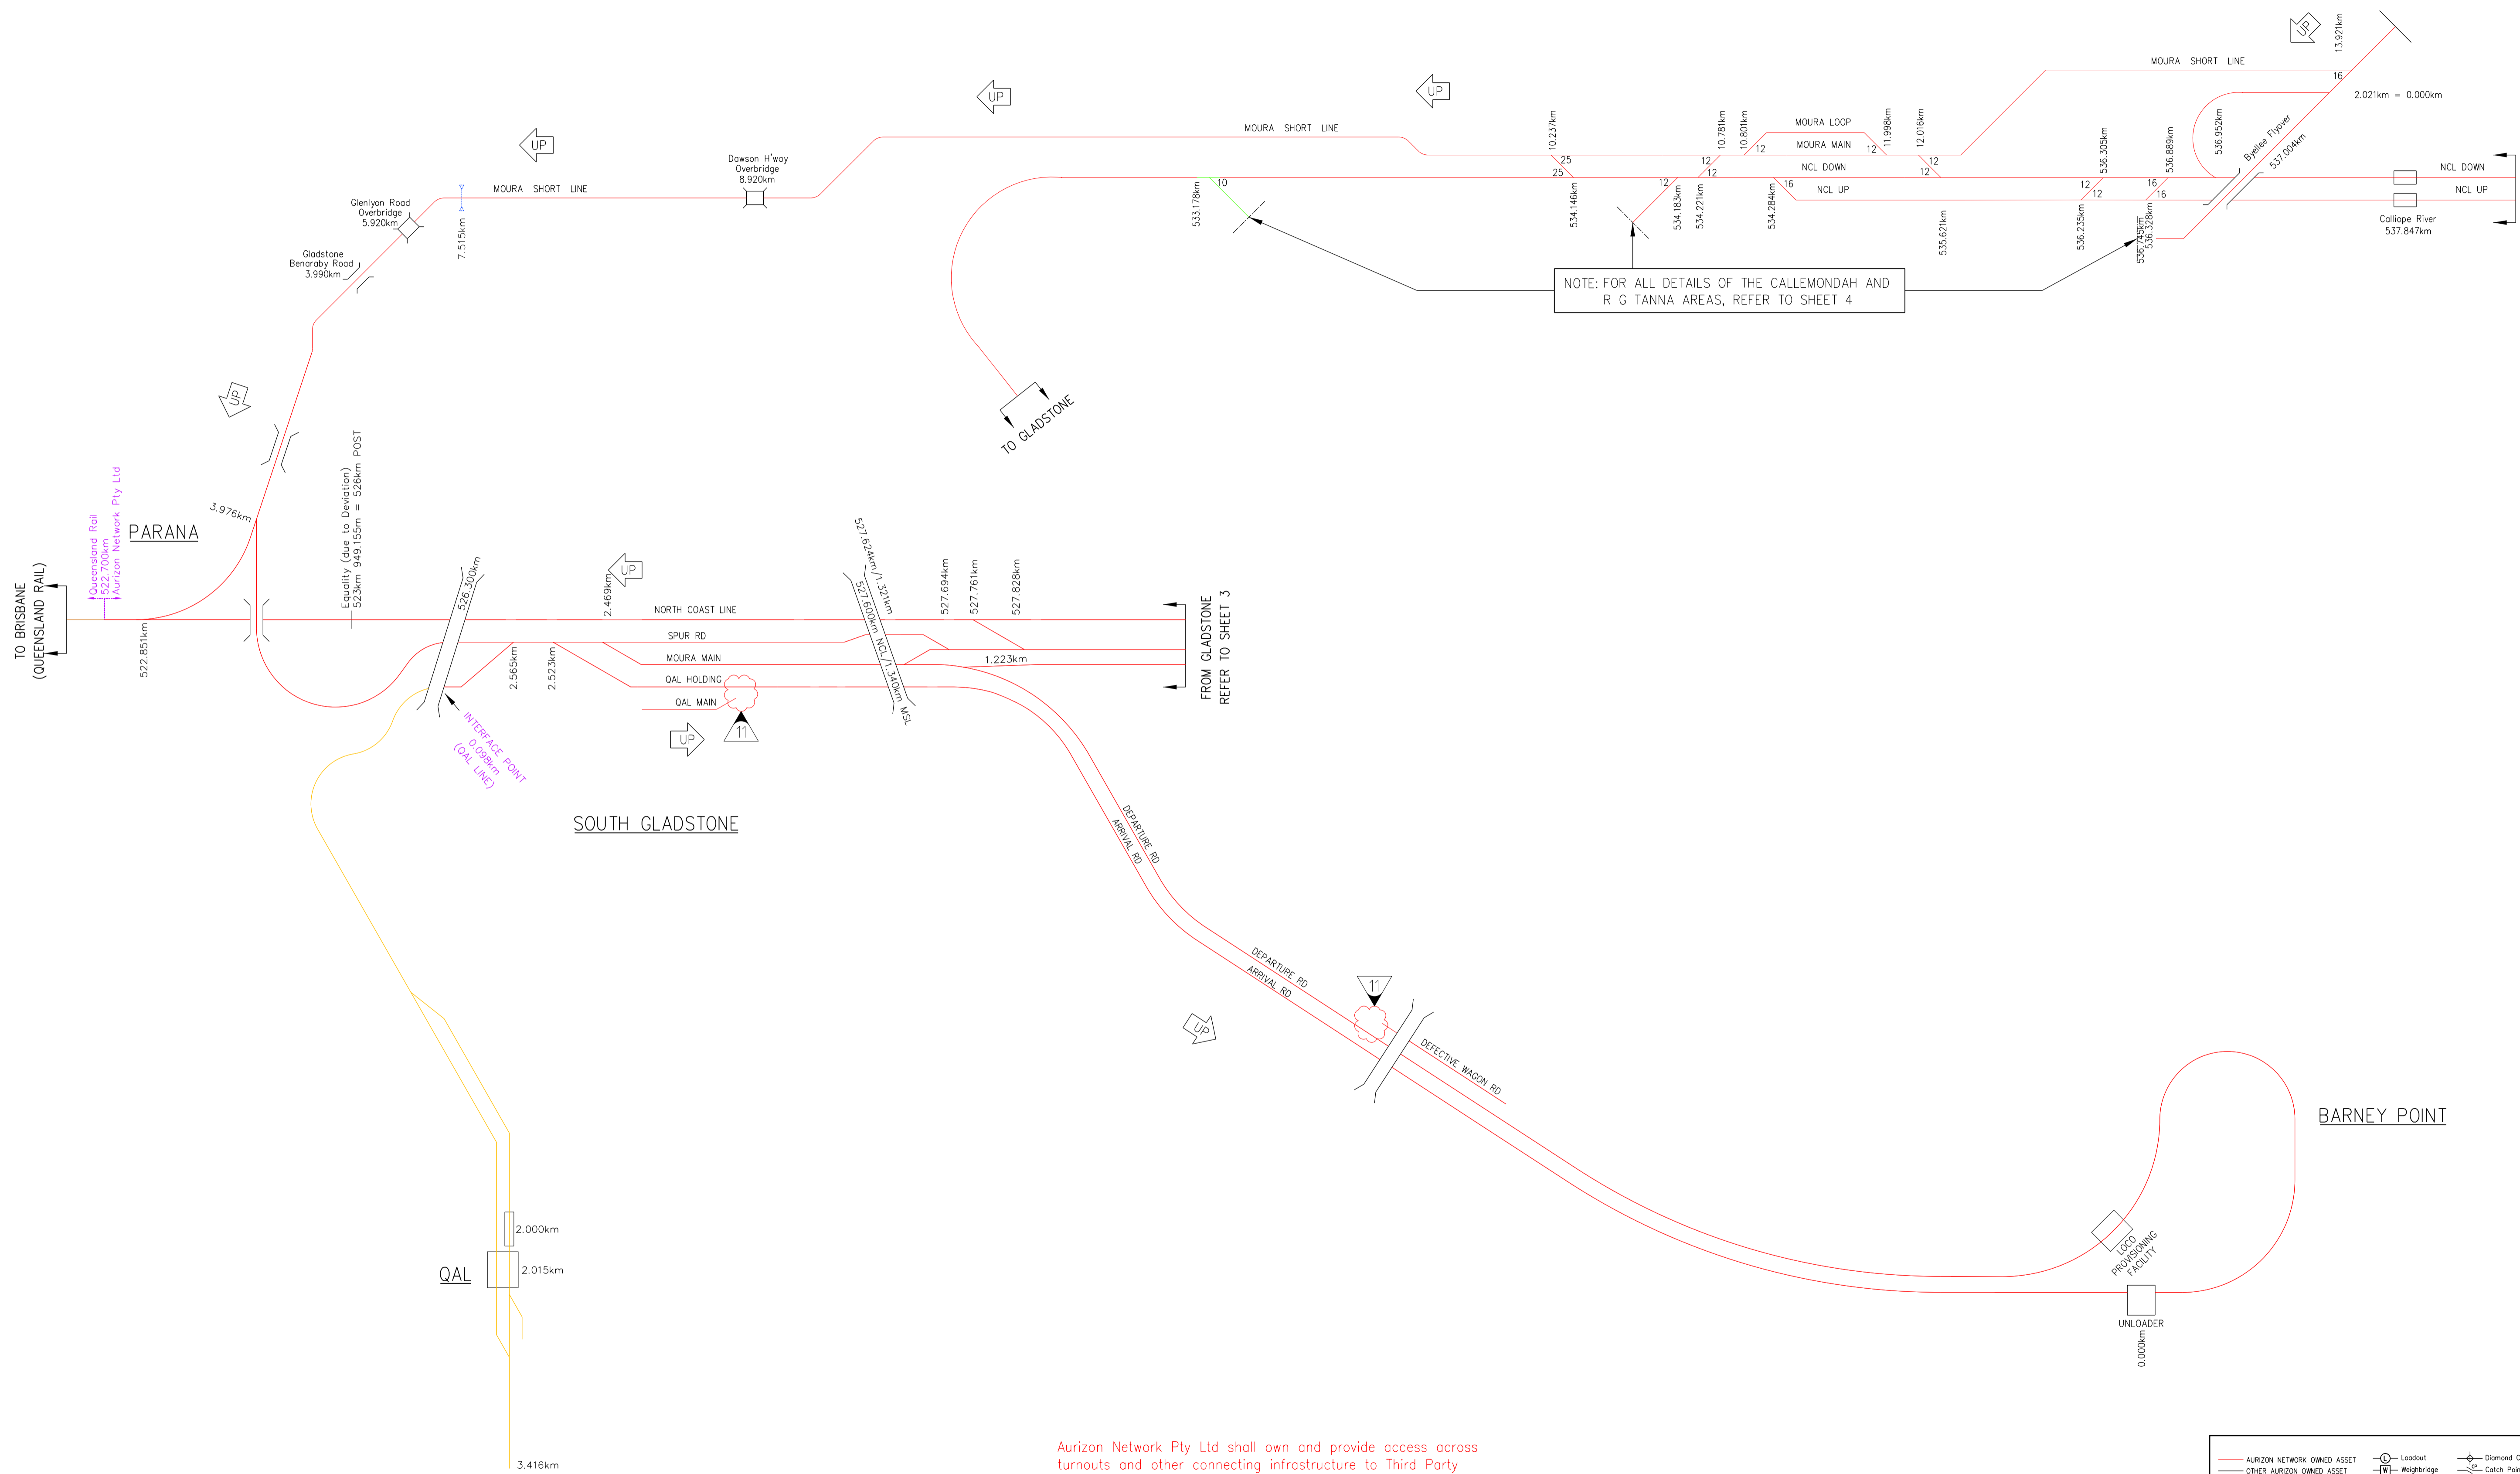

NOTE: FOR ALL DETAILS OF THE CALLEMONDAH AND R G TANNA AREAS, REFER TO SHEET 4

Aurizon Network Pty Ltd shall own and provide access across turnouts and other connecting infrastructure to Third Party and Aurizon Operations owner assets.

APRIL 2023 UPDATE

AURIZON NETWORK OWNED ASSET	Loadout	Diamond Crossing
QUEENSLAND RAIL OWNED ASSET	Weighbridge	Catch Points
AURIZON OPERATIONS OWNED ASSET	Unloader	Open Level Crossing
THIRD PARTY OWNED ASSET	Bridge	Dragging Equip Detector
REDUNDANT AURIZON NETWORK ASSET	Road Over Rail	Hot Wheel/Bearing Detector
CONNECTING INFRASTRUCTURE	Road Under Rail	Wheel Impact Load Detector
	Tunnel	Dust Monitoring Station

COPYRIGHT PROTECTS THIS PUBLICATION. EXCEPT FOR PURPOSES PERMITTED BY THE COPYRIGHT ACT, REPRODUCTION BY WHATEVER MEANS IS PROHIBITED WITHOUT THE PRIOR WRITTEN PERMISSION OF Aurizon Network Pty Ltd. ENQUIRIES SHOULD BE ADDRESSED TO MANAGER CIVIL ENGINEERING, Aurizon Network Pty Ltd, GPO BOX 456, BRISBANE 4001.

SCALES SHOWN ARE FOR AN A1 SIZE ORIGINAL DRAWING

ALTERATIONS			DESIGNED	S.PASCOE	REVIEWED
4	NO INFRASTRUCTURE CHANGES	M.McK	11/19	CHECKED	M.McKINLEY
5	TURNOUT REMOVALS	M.McK	01/20	DRAWN	S.PASCOE
6	NO INFRASTRUCTURE CHANGES	J.N	12/20	CHECKED	M.McKINLEY
7	NO INFRASTRUCTURE CHANGES	J.N	06/21	PREPARED	
8	NO INFRASTRUCTURE CHANGES	J.N	12/21		
9	NO INFRASTRUCTURE CHANGES	J.N	06/22		
10	NO INFRASTRUCTURE CHANGES	J.Z	12/22		
11	TURNOUT REMOVALS SG1 & SG16	J.Z	04/23		


DESIGNED	S.PASCOE	REVIEWED	
CHECKED	M.McKINLEY	APPROVED	
DRAWN	S.PASCOE	DATE	27/04/23
CHECKED	M.McKINLEY	DATE	27/04/23
PREPARED	J.ZHANG	DATE	27/04/23
	D.HELLYER	DATE	27/04/23



Aurizon Network Pty Ltd - ACN 132 181 116

NETWORK OWNERSHIP DIAGRAM
MOURA SYSTEM
BARNEY - STOWE
SCHEMATIC

FILE No.	DRAWING NUMBER	ISSUE
	CNA-0001	11

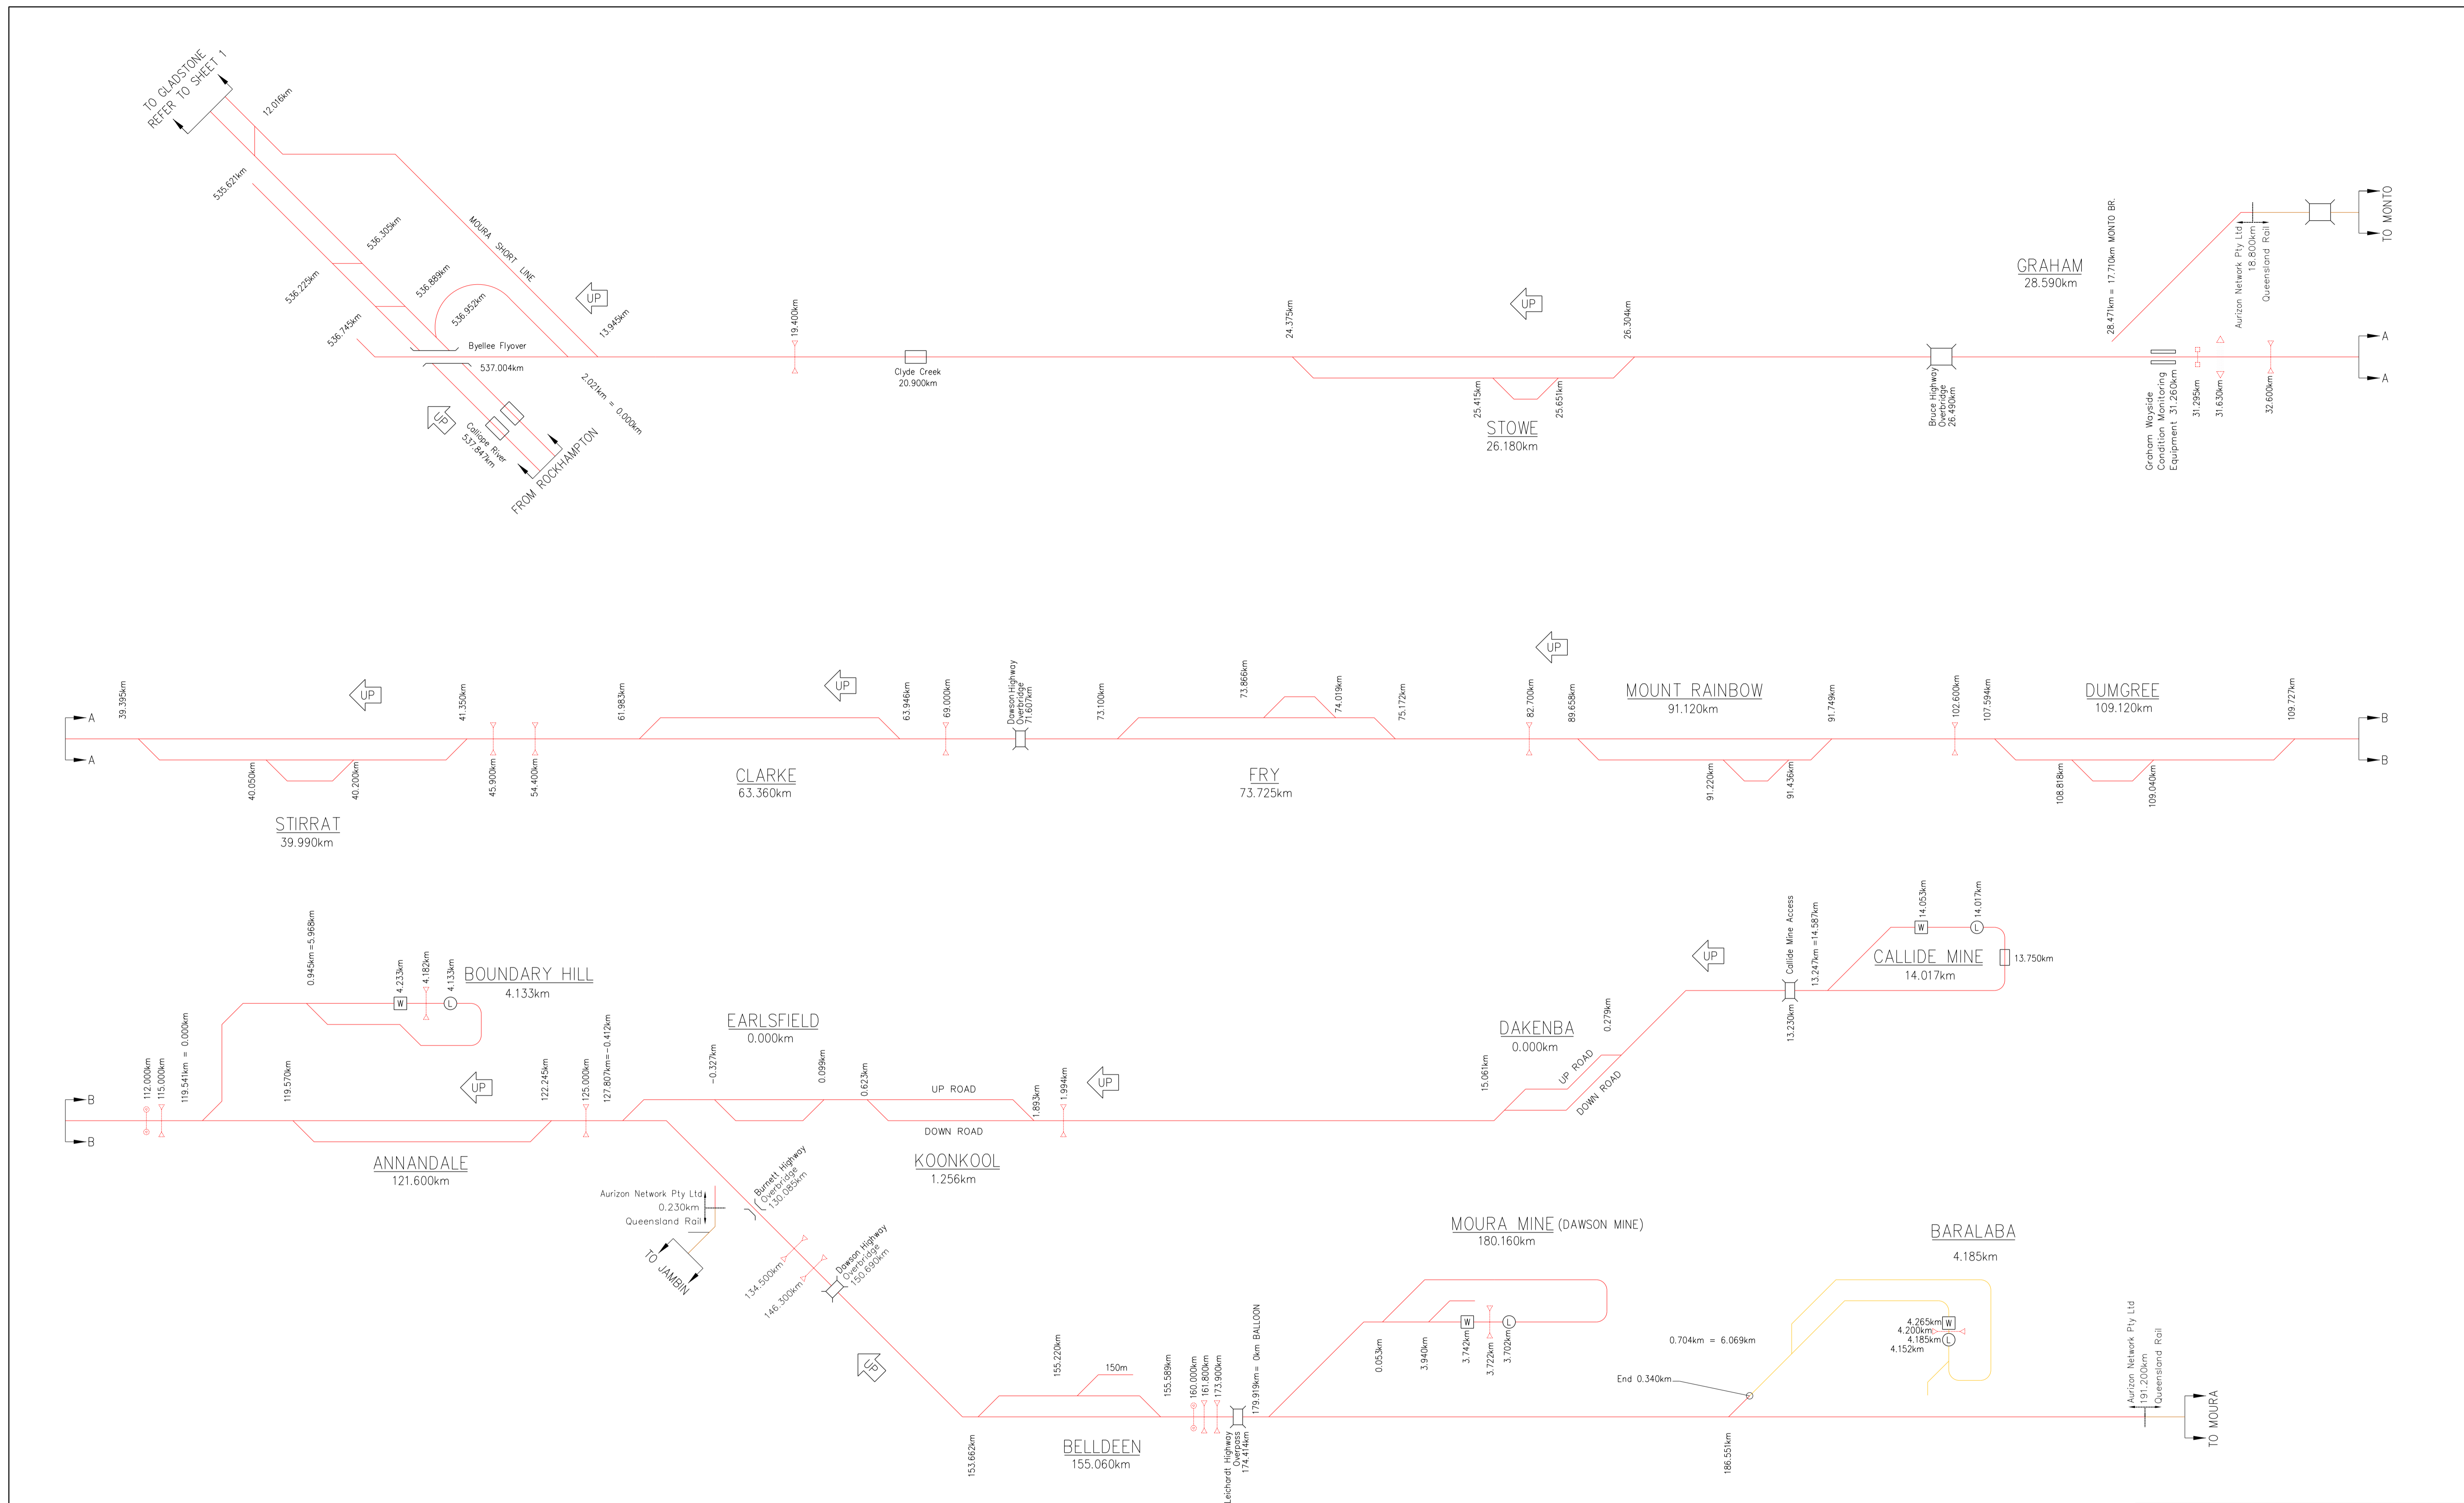

Aurizon Network Pty Ltd shall own and provide access across turnouts and other connecting infrastructure to Third Party and Aurizon Operations owner assets.

APRIL 2023 UPDATE

AURIZON NETWORK OWNED ASSET	Loadout	Diamond Crossing
OTHER AURIZON OWNED ASSET	Weighbridge	Catch Points
QUEENSLAND RAIL OWNED ASSET	Unloader	Span Level Crossing
AURIZON OPERATIONS OWNED ASSET	Bridge	Dragging Equip Detector
THIRD PARTY OWNED ASSET	Road Over Rail	Hot Wheel/Bearing Detector
REDUNDANT AURIZON NETWORK ASSET	Road Under Rail	Wheel Impact Load Detector
CONNECTING INFRASTRUCTURE	Tunnel	Dust Monitoring Station

COPYRIGHT PROTECTS THIS PUBLICATION. EXCEPT FOR PURPOSES PERMITTED BY THE COPYRIGHT ACT, REPRODUCTION BY WHATEVER MEANS IS PROHIBITED WITHOUT THE PRIOR WRITTEN PERMISSION OF Aurizon Network Pty Ltd. ENQUIRIES SHOULD BE ADDRESSED TO MANAGER CIVIL ENGINEERING, Aurizon Network Pty Ltd, GPO BOX 456, BRISBANE 4001.

SCALES SHOWN ARE FOR AN A1 SIZE ORIGINAL DRAWING

ALTERATIONS			
4	NO INFRASTRUCTURE CHANGES	M.McK	11/19
5	EARLSFIELD UPGRADE & GRAHAM TURNOUT REMOVAL	L.Mc	01/20
6	NO INFRASTRUCTURE CHANGES	J.N	10/20
7	NO INFRASTRUCTURE CHANGES	J.N	06/21
8	REMOVAL OF CALLIDE BAD ORDER SIDING	J.N	12/21
9	NO INFRASTRUCTURE CHANGES	J.N	06/22
10	WHEEL IMPACT LOAD DETECTOR ADDED	J.Z	12/22
11	NO INFRASTRUCTURE CHANGES	J.Z	04/23

DESIGNED	S.PASCOE	REVIEWED
CHECKED	M.McKINLEY	
DRAWN	S.PASCOE	J. STEVENSON 27/04/23
CHECKED	M.McKINLEY	TEAM LEADER ASSET SYSTEMS DATE
PREPARED		APPROVED
	J.ZHANG 27/04/23	D. HELLER 27/04/23
	N/A	MGR ASSET DATA & ASSURANCE DATE




Aurizon Network Pty Ltd - ACN 132 181 116

NETWORK OWNERSHIP DIAGRAM
MOURA SYSTEM
 STOWE - MOURA
 SCHEMATIC

FILE No. CNA-002

DRAWING NUMBER: CNA-002

ISSUE: 11

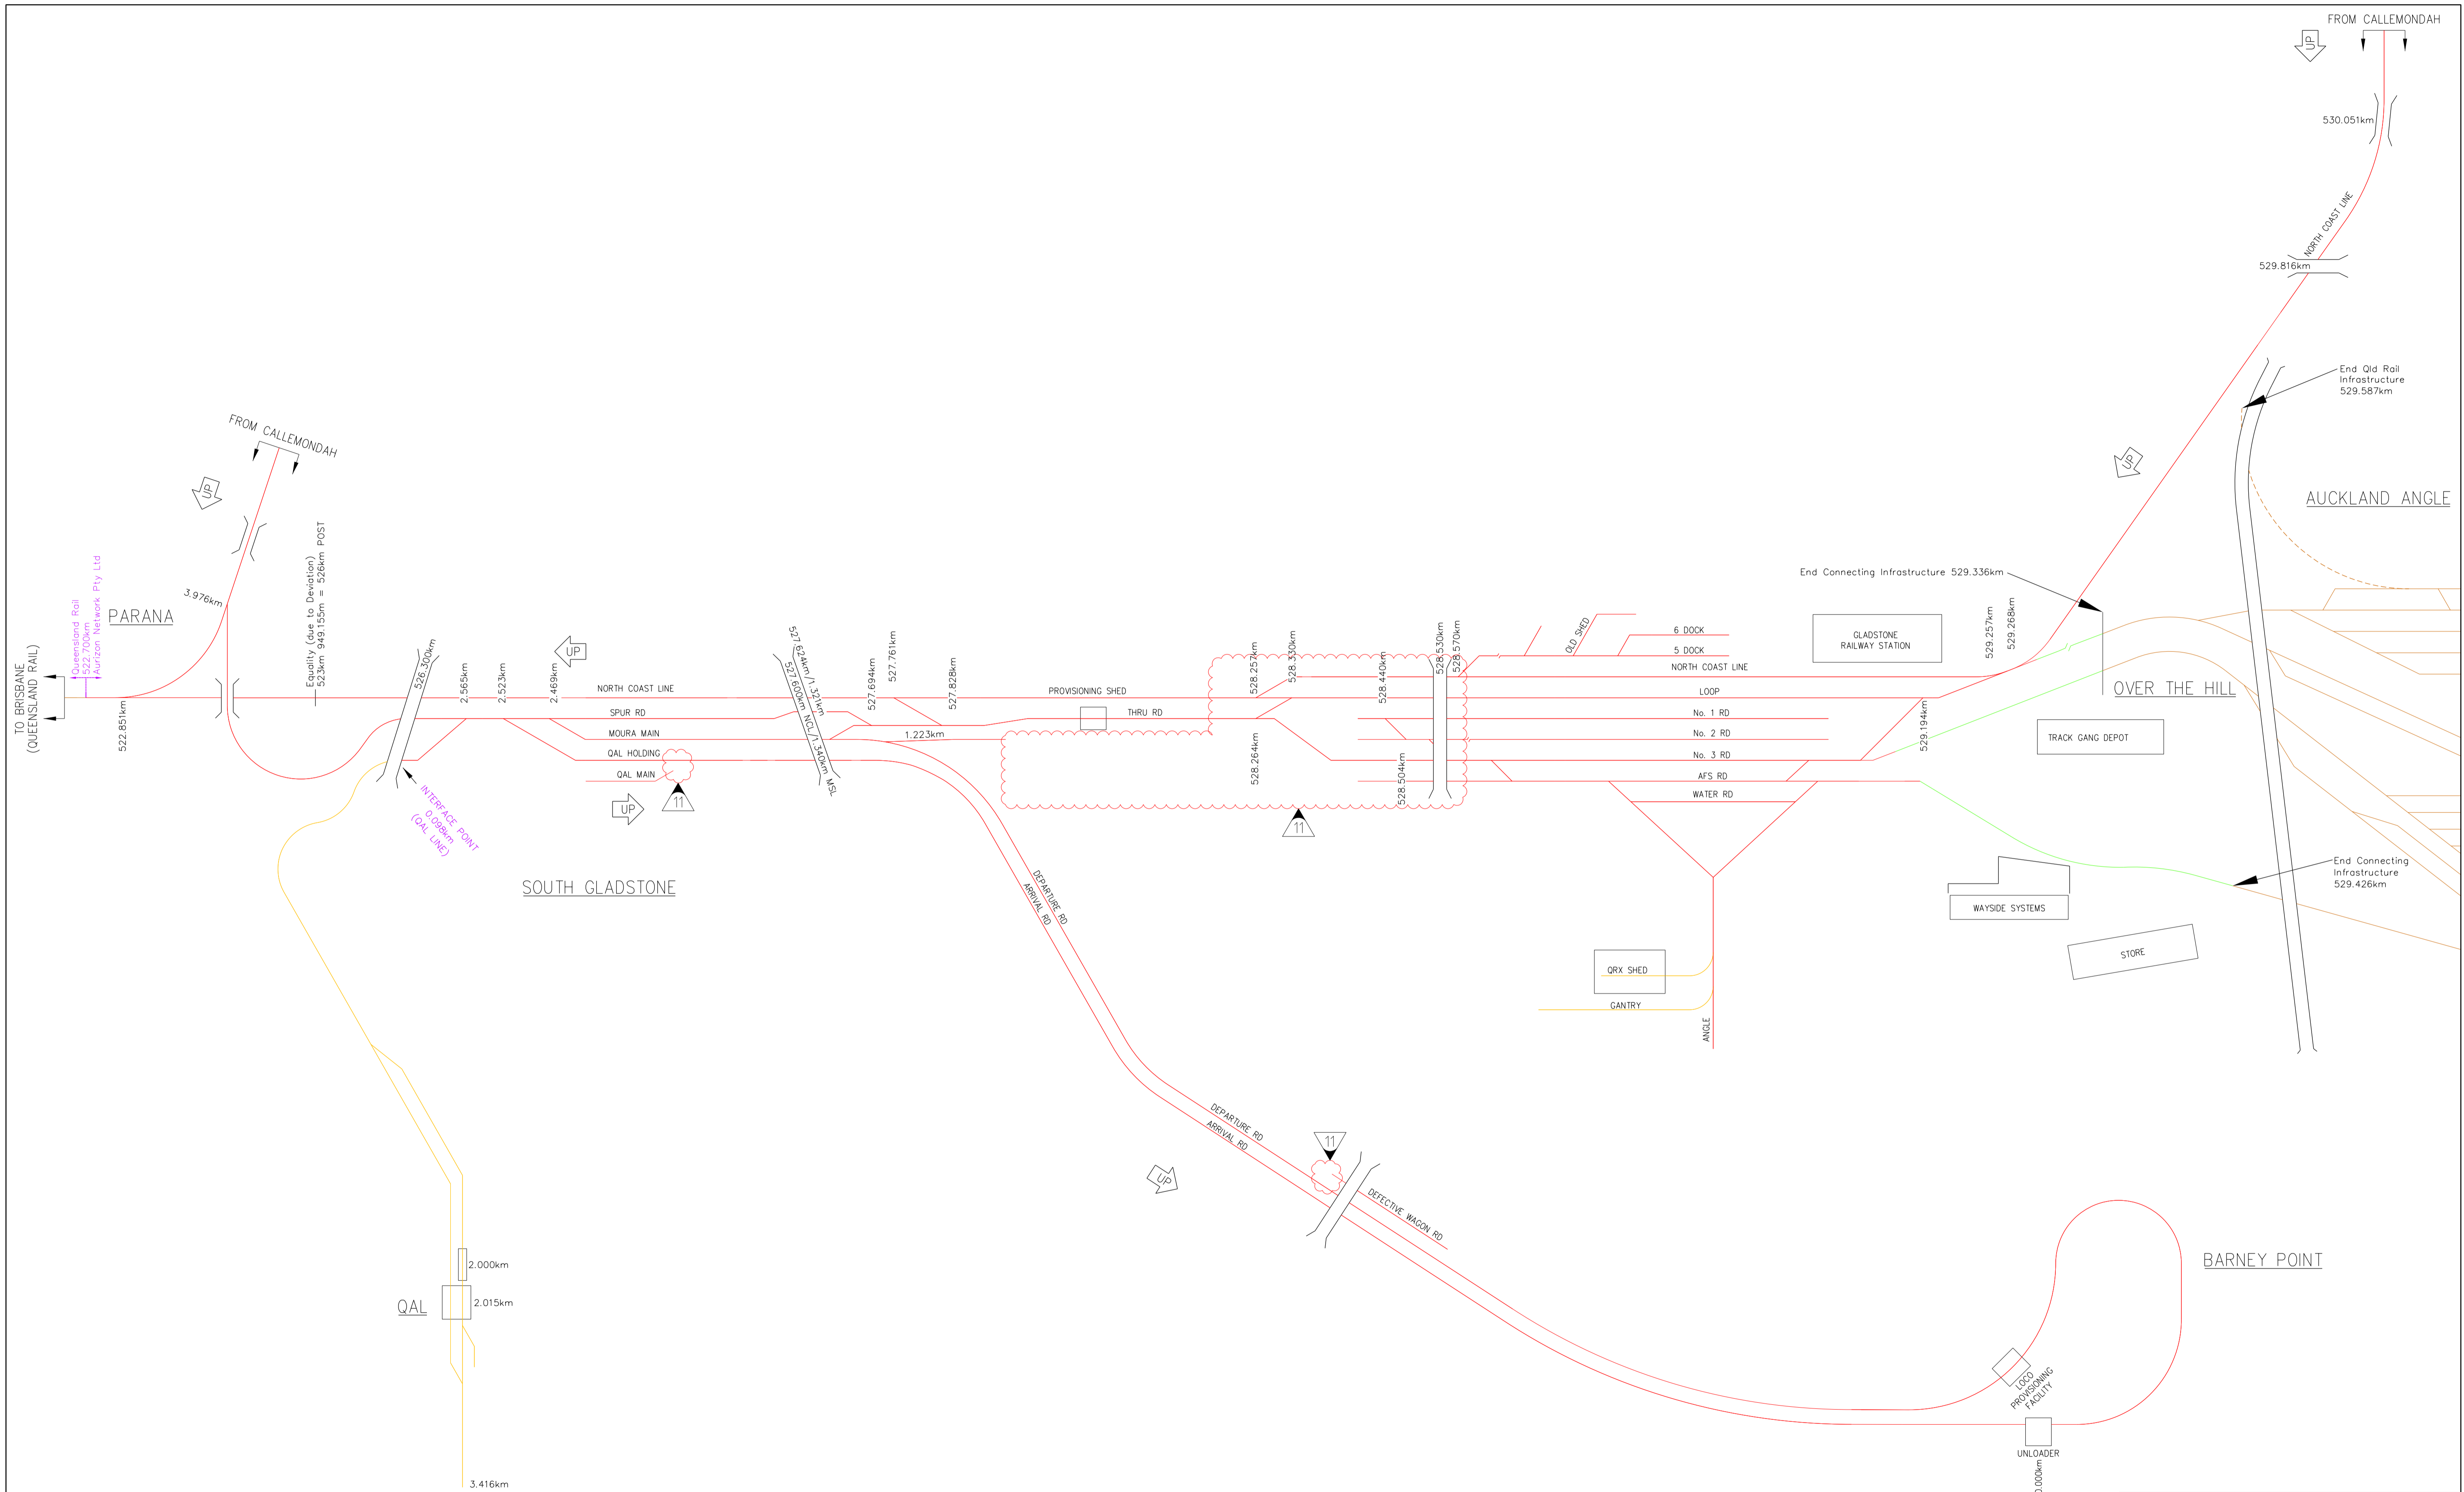

Aurizon Network Pty Ltd shall own and provide access across turnouts and other connecting infrastructure to Third Party and Aurizon Operations owner assets.

APRIL 2023 UPDATE

AURIZON NETWORK OWNED ASSET	Loadout	Diamond Crossing
OTHER AURIZON OWNED ASSET	Weighbridge	Caten Points
QUEENSLAND RAIL OWNED ASSET	Unloader	Open Level Crossing
AURIZON OPERATIONS OWNED ASSET	Bridge	Dragging Equip Detector
THIRD PARTY OWNED ASSET	Road Over Rail	Hot Wheel/Bearing Detector
REDUNDANT AURIZON NETWORK ASSET	Road Under Rail	Wheel Impact Load Detector
CONNECTING INFRASTRUCTURE	Tunnel	Dust Monitoring Station

COPYRIGHT PROTECTS THIS PUBLICATION. EXCEPT FOR PURPOSES PERMITTED BY THE COPYRIGHT ACT, REPRODUCTION BY WHATEVER MEANS IS PROHIBITED WITHOUT THE PRIOR WRITTEN PERMISSION OF Aurizon Network Pty Ltd. ENQUIRIES SHOULD BE ADDRESSED TO MANAGER CIVIL ENGINEERING, Aurizon Network Pty Ltd, GPO BOX 456, BRISBANE 4001.

SCALES SHOWN ARE FOR AN A1 SIZE ORIGINAL DRAWING

ALTERATIONS			
4	TURNOUT REMOVAL (Connection to Auckland Angle)	M.McK	11/19
5	TURNOUT REMOVALS	M.McK	01/20
6	NO INFRASTRUCTURE CHANGES	J.N	12/20
7	NO INFRASTRUCTURE CHANGES	J.N	06/21
8	TURNOUT REMOVAL 180A/B & CEMENT ROAD REMOVAL	J.N	12/21
9	NO INFRASTRUCTURE CHANGES	J.N	06/22
10	TURNOUT RENEWALS 188B 190 192	J.Z	12/22
11	TURNOUT RENEWALS 182A & 182B, TURNOUT REMOVALS SG1 & SG16	J.Z	04/23

DESIGNED	S.PASCOE	REVIEWED
CHECKED	M.McKINLEY	
DRAWN	S.PASCOE	J. STEVENSON 27/04/23
CHECKED	M.McKINLEY	TEAM LEADER ASSET SYSTEMS DATE
PREPARED		APPROVED
	J. ZHANG 27/04/22	D. HELLYER 27/04/23
	N/A	MGR ASSET DATA & ASSURANCE DATE




Aurizon Network Pty Ltd - ACN 132 181 116

NETWORK OWNERSHIP DIAGRAM

NORTH COAST LINE SYSTEM

GLADSTONE - BYELLE SCHEMATIC

FILE No.	DRAWING NUMBER	ISSUE
	CNA-0003	11

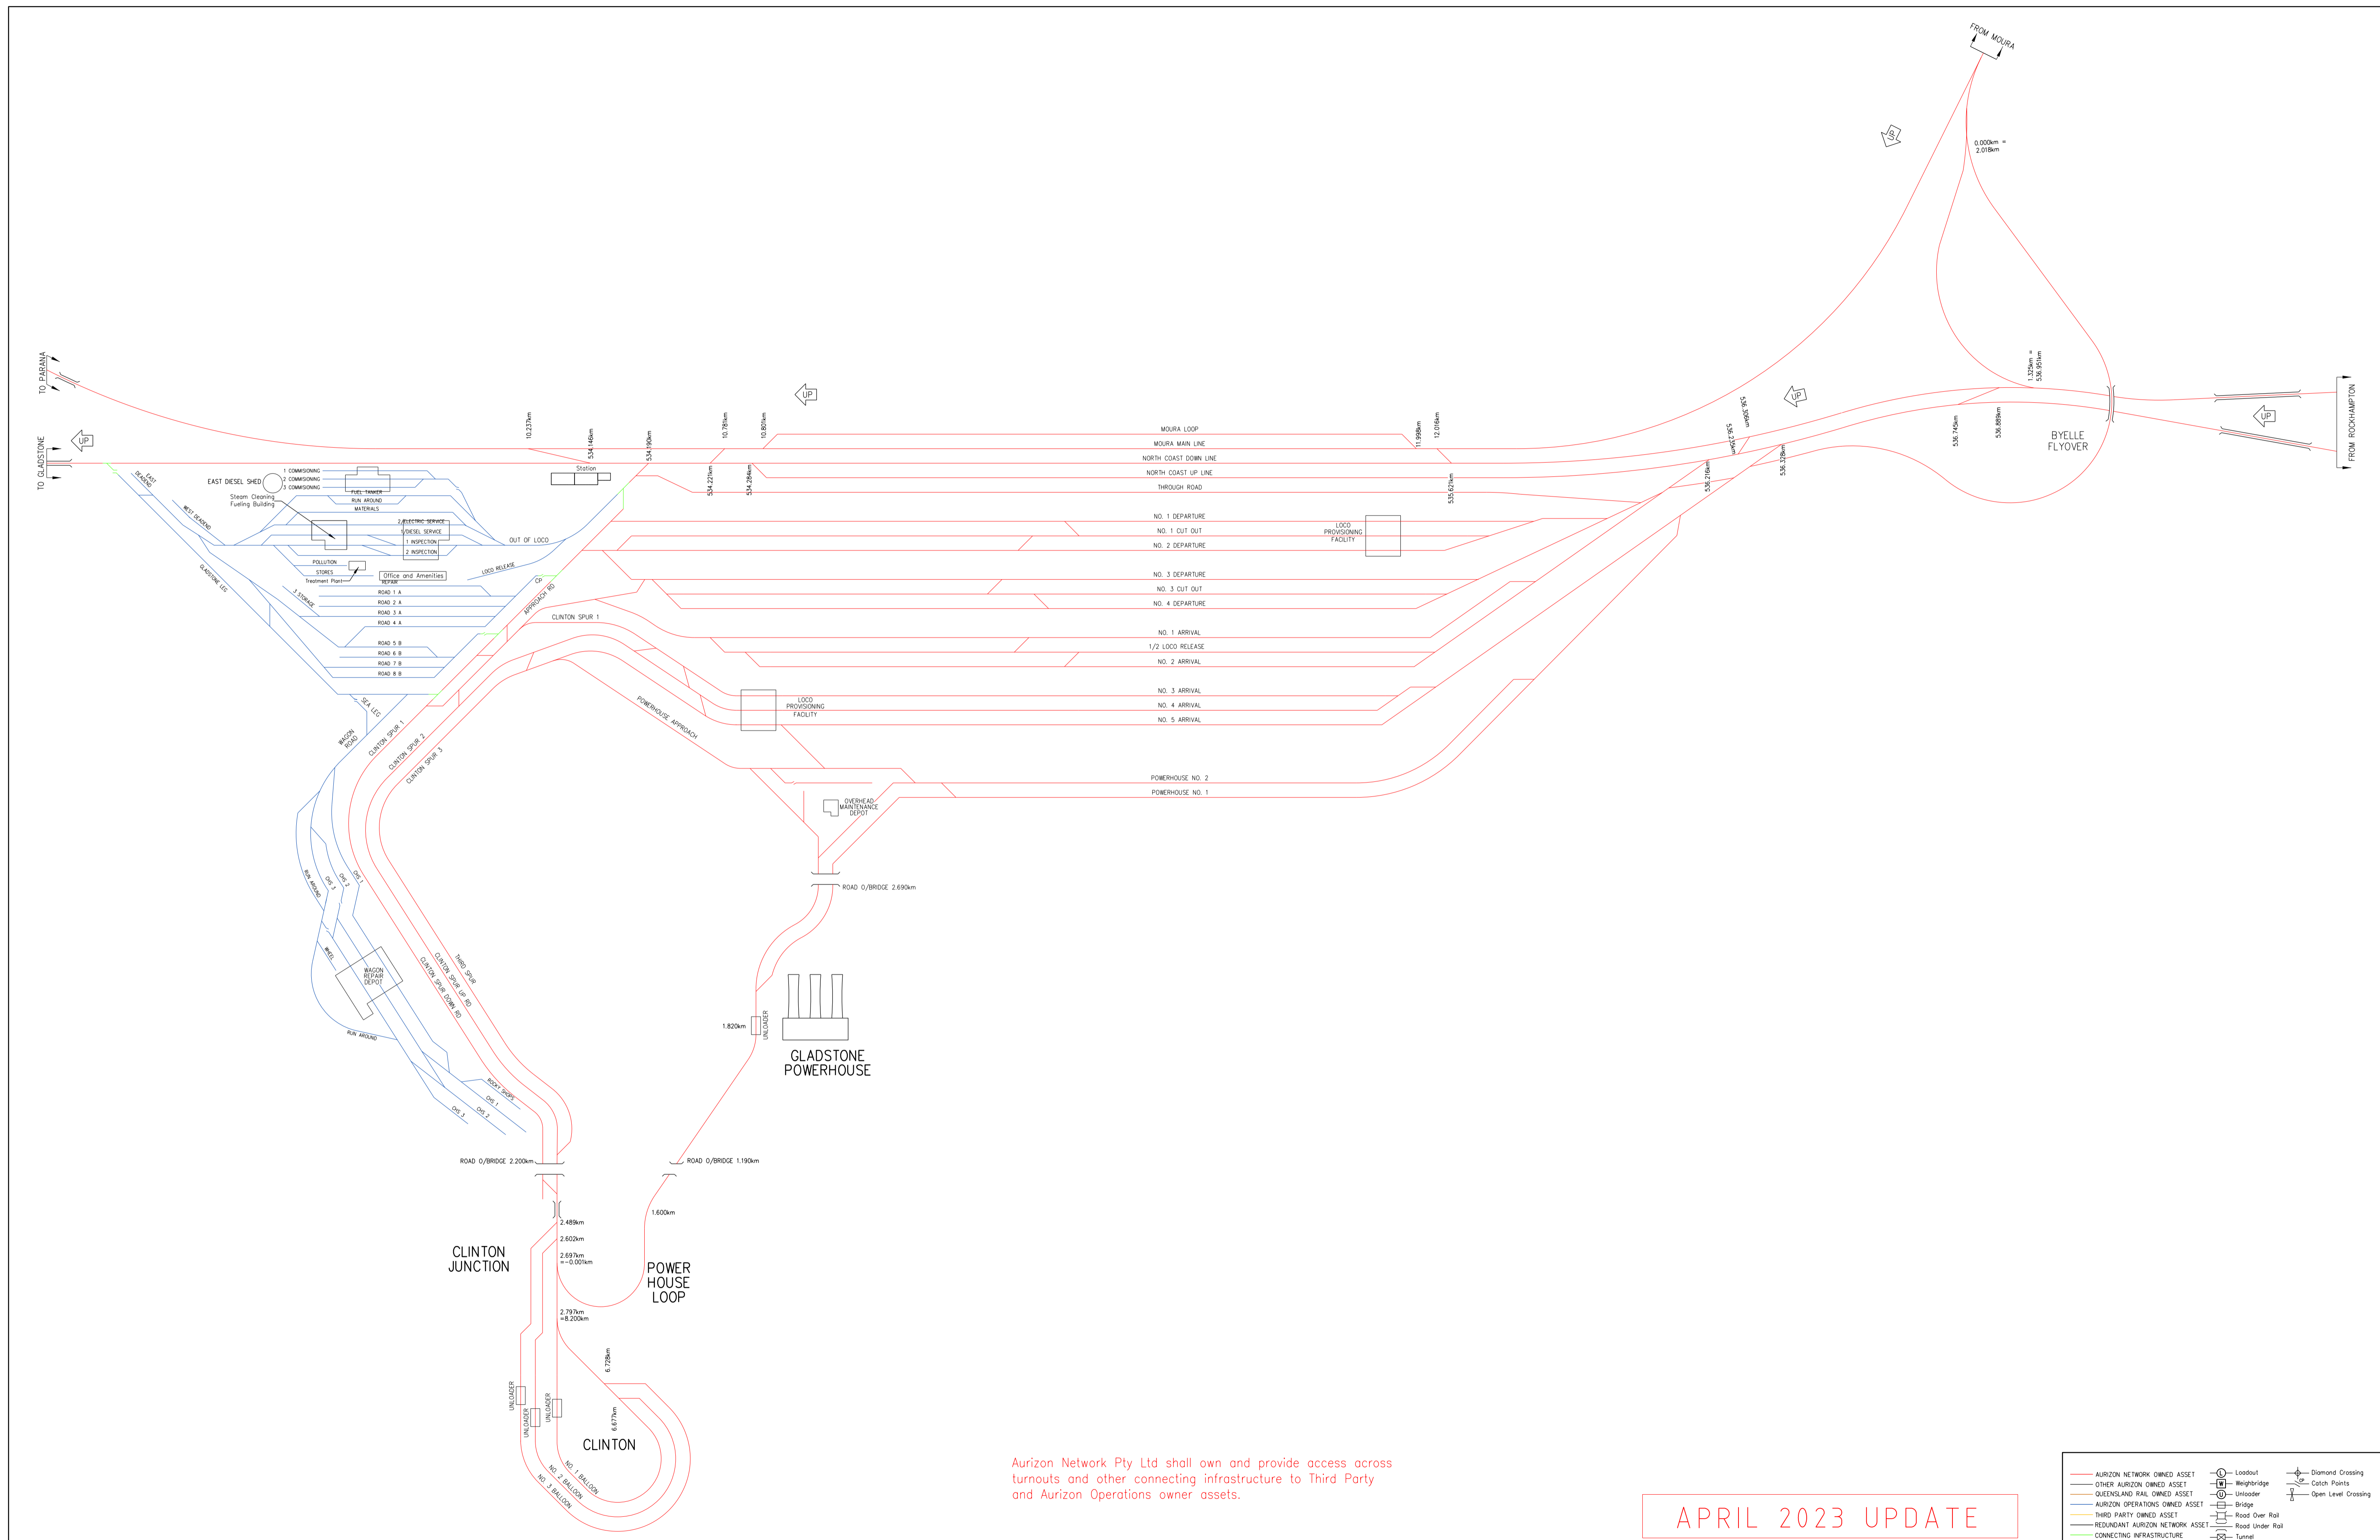

Aurizon Network Pty Ltd shall own and provide access across turnouts and other connecting infrastructure to Third Party and Aurizon Operations owner assets.

APRIL 2023 UPDATE

AURIZON NETWORK OWNED ASSET	OTHER AURIZON OWNED ASSET	QUEENSLAND RAIL OWNED ASSET	AURIZON OPERATIONS OWNED ASSET	THIRD PARTY OWNED ASSET	REDUNDANT AURIZON NETWORK ASSET	CONNECTING INFRASTRUCTURE	Loadout	Weighbridge	Diamond Crossing
Unloader	Bridge	Road Over Rail	Road Under Rail	Tunnel	Catch Points	Open Level Crossing			

COPYRIGHT PROTECTS THIS PUBLICATION. EXCEPT FOR PURPOSES PERMITTED BY THE COPYRIGHT ACT, REPRODUCTION BY WHATEVER MEANS IS PROHIBITED WITHOUT THE PRIOR WRITTEN PERMISSION OF Aurizon Network Pty Ltd. ENQUIRIES SHOULD BE ADDRESSED TO MANAGER CIVIL ENGINEERING, Aurizon Network Pty Ltd, GPO BOX 456, BRISBANE 4001.

SCALES SHOWN ARE FOR AN A1 SIZE ORIGINAL DRAWING

ALTERATIONS			DESIGNED	S.PASCOE	REVIEWED
7	NO INFRASTRUCTURE CHANGES	M.McK	11/19	CHECKED	M.McKINLEY
8	ROAD NAME CORRECTION	M.McK	01/20	DRAWN	S.PASCOE
9	NO INFRASTRUCTURE CHANGES	J.N	12/20	CHECKED	M.McKINLEY
10	NO INFRASTRUCTURE CHANGES	J.N	06/21	PREPARED	J. ZHANG
11	NO INFRASTRUCTURE CHANGES	J.N	12/21	CHECKED	M.McKINLEY
12	NO INFRASTRUCTURE CHANGES	J.N	06/22	DESIGNED	S.PASCOE
13	CATCH POINTS REMOVAL 257A & 258A, TURNOUTS RENEWALS 288A/B, 289A/B & 289C/D	J.Z	12/22	CHECKED	M.McKINLEY
14	NO INFRASTRUCTURE CHANGES	J.Z	04/23	DESIGNED	S.PASCOE


<p>--- J. STEVENSON --- 27/04/23 TEAM LEADER ASSET SYSTEMS DATE</p> <p>--- J. ZHANG --- 27/04/23 DATE</p> <p>--- D. HELLYER --- 27/04/23 MGR ASSET DATA & ASSURANCE DATE</p>	
--	--

Aurizon Network Pty Ltd - ACN 132 181 116

NETWORK OWNERSHIP DIAGRAM
BLACKWATER SYSTEM
CALLEMONDAH
SCHEMATIC

FILE No. _____

DRAWING NUMBER	ISSUE
CNA-0004	14

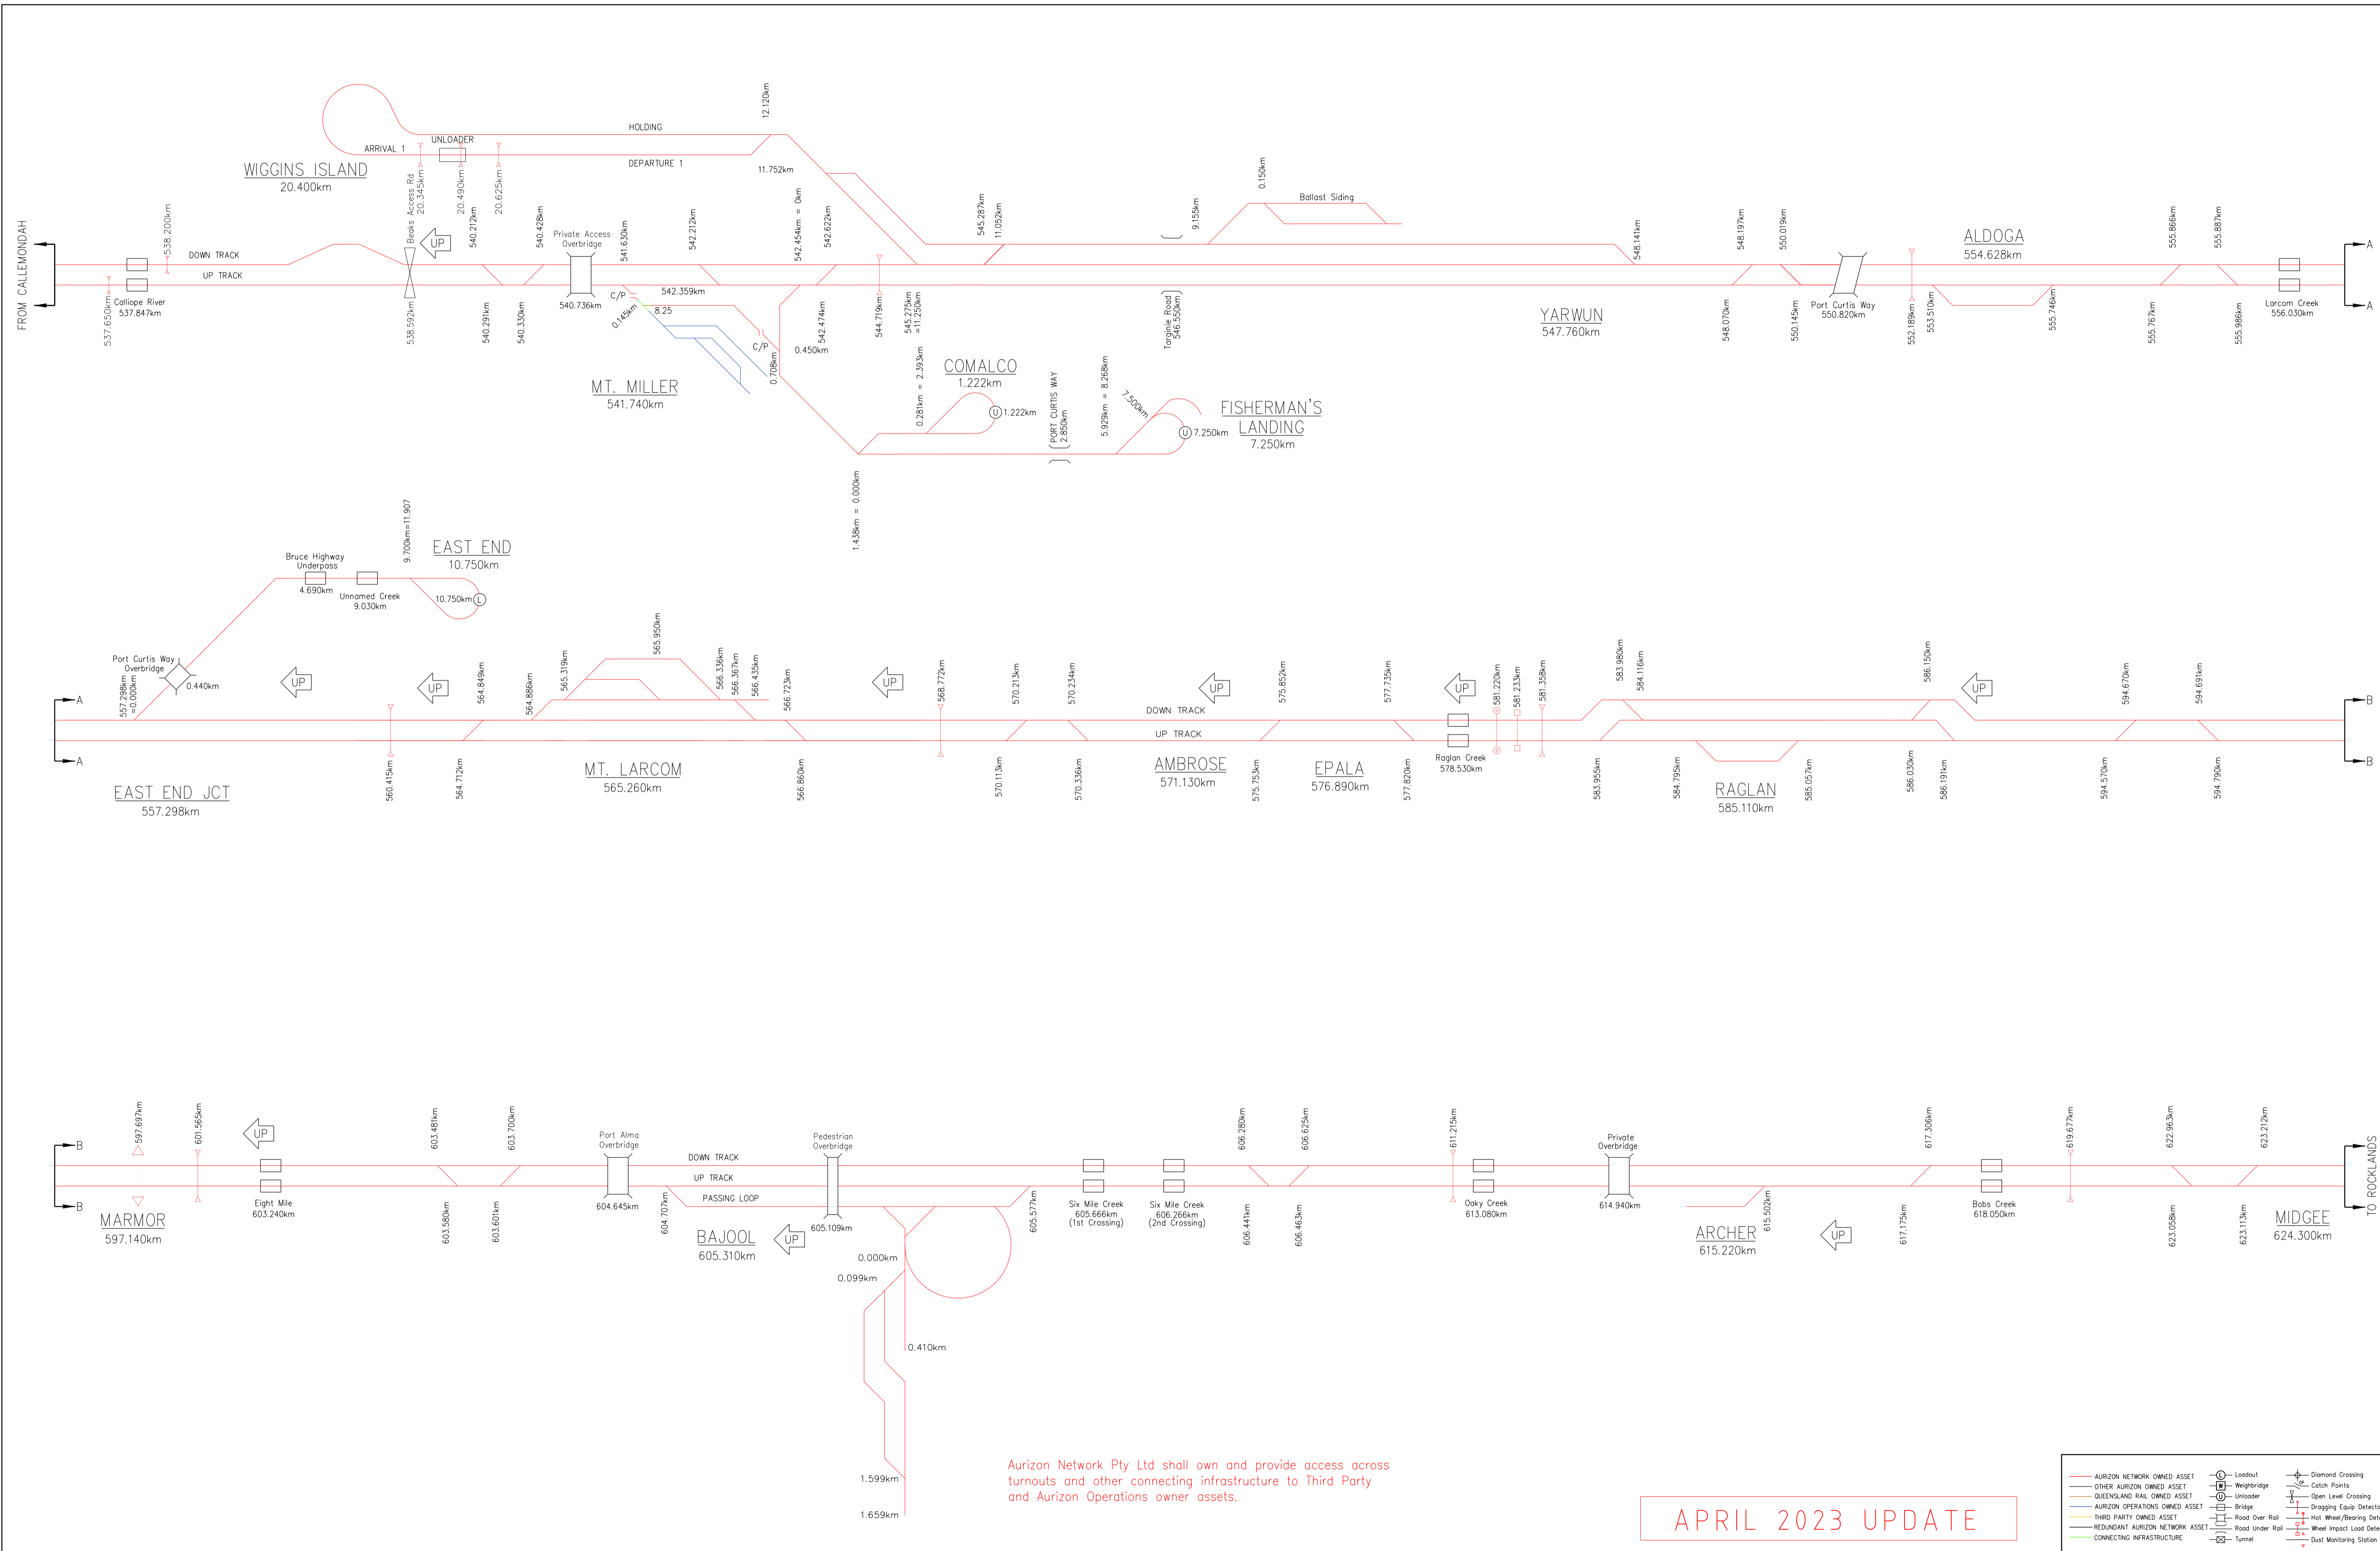

Aurizon Network Pty Ltd shall own and provide access across turnouts and other connecting infrastructure to Third Party and Aurizon Operations owner assets.

APRIL 2023 UPDATE

COPYRIGHT PROTECTS THIS PUBLICATION. EXCEPT FOR PURPOSES PERMITTED BY THE COPYRIGHT ACT, REPRODUCTION BY WHATEVER MEANS IS PROHIBITED WITHOUT THE PRIOR WRITTEN PERMISSION OF Aurizon Network Pty Ltd. ENQUIRIES SHOULD BE ADDRESSED TO MANAGER CIVIL ENGINEERING, Aurizon Network Pty Ltd, GPO BOX 456, BRISBANE 4001.

SCALES SHOWN ARE FOR AN A1 SIZE ORIGINAL DRAWING

ALTERATIONS			
3	NO INFRASTRUCTURE CHANGES	M.McK	06/19
4	NO INFRASTRUCTURE CHANGES	M.McK	11/19
5	NO INFRASTRUCTURE CHANGES	J.N	12/20
6	NO INFRASTRUCTURE CHANGES	J.N	06/21
7	NO INFRASTRUCTURE CHANGES	J.N	12/21
8	NO INFRASTRUCTURE CHANGES	J.N	06/22
9	TURNOUT RENEWAL 10A/B BAJOOL	J.Z	12/22
10	NO INFRASTRUCTURE CHANGES	J.Z	04/23

DESIGNED	S.PASCOE	REVIEWED
4	M.McKINLEY	J. STEVENSON 27/04/23
6	S.PASCOE	TEAM LEADER ASSET SYSTEMS DATE
6	M.McKINLEY	APPROVED
9	J. ZHANG 27/04/23	D. HELLER 27/04/23
10	N/A	MGR ASSET DATA & ASSURANCE DATE




Aurizon Network Pty Ltd - ACN 132 181 116

NETWORK OWNERSHIP DIAGRAM
BLACKWATER SYSTEM
 CALLEMONDAH - ROCKLANDS
 SCHEMATIC

FILE No. CNA-0005

DRAWING NUMBER: CNA-0005

ISSUE: 10

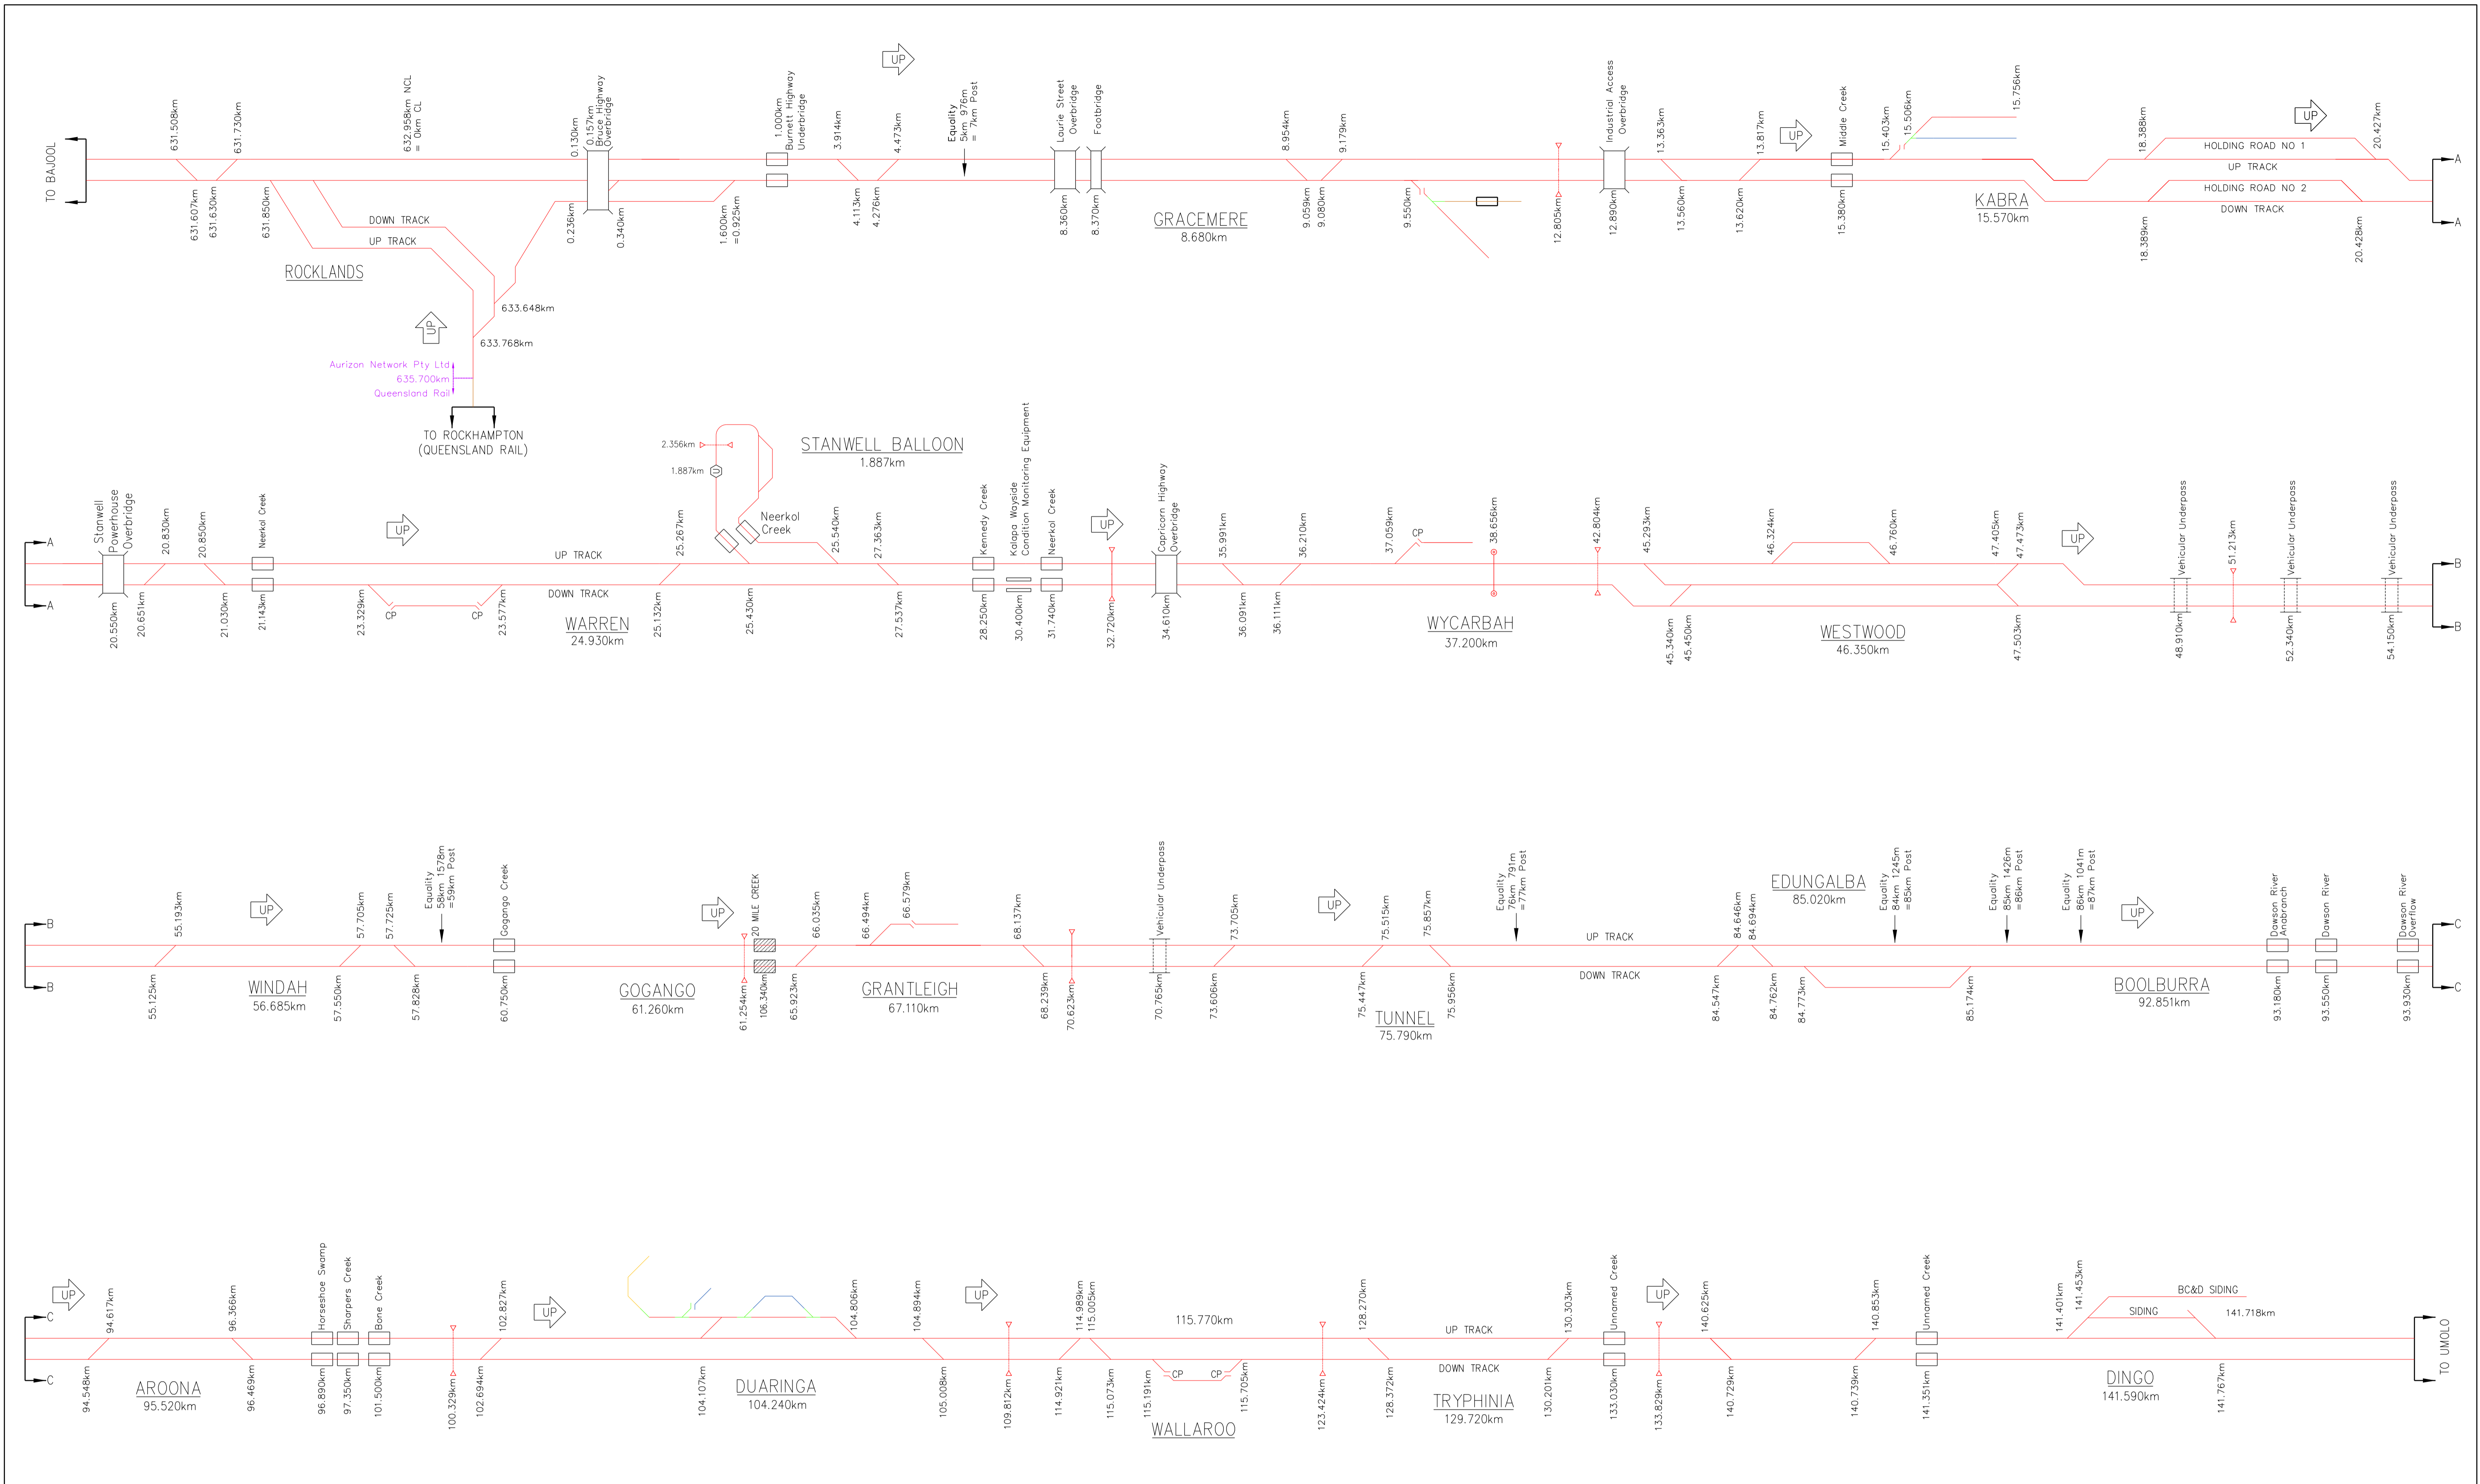

Aurizon Network Pty Ltd shall own and provide access across turnouts and other connecting infrastructure to Third Party and Aurizon Operations owner assets.

APRIL 2023 UPDATE

COPYRIGHT PROTECTS THIS PUBLICATION. EXCEPT FOR PURPOSES PERMITTED BY THE COPYRIGHT ACT, REPRODUCTION BY WHATEVER MEANS IS PROHIBITED WITHOUT THE PRIOR WRITTEN PERMISSION OF Aurizon Network Pty Ltd. ENQUIRIES SHOULD BE ADDRESSED TO MANAGER CIVIL ENGINEERING, Aurizon Network Pty Ltd, GPO BOX 456, BRISBANE 4001.

SCALES SHOWN ARE FOR AN A1 SIZE ORIGINAL DRAWING

ALTERATIONS		
3	OWNERSHIP AT GRACEMERE CORRECTED	M.McK 11/19
4	NO INFRASTRUCTURE CHANGES	J.N 06/20
5	NO INFRASTRUCTURE CHANGES	J.N 12/20
6	NO INFRASTRUCTURE CHANGES	J.N 06/21
7	TURNOUT REMOVAL DUARINGA	J.N 11/21
8	NO INFRASTRUCTURE CHANGES	J.N 06/22
9	TURNOUT RENEWAL & HBWD METRAGE CHANGED	J.Z 12/22
10	NO INFRASTRUCTURE CHANGES	J.Z 04/23

DESIGNED	S.PASCOE	REVIEWED
CHECKED	M.McKINLEY	
DRAWN	S.PASCOE	J. STEVENSON 27/04/23
CHECKED	M.McKINLEY	TEAM LEADER ASSET SYSTEMS DATE
PREPARED		APPROVED
	J. ZHANG 27/04/23	D. HELLER 27/04/23
	N/A	MGR ASSET DATA & ASSURANCE DATE




Aurizon Network Pty Ltd - ACN 132 181 116

NETWORK OWNERSHIP DIAGRAM
BLACKWATER SYSTEM
 ROCKLANDS - DINGO
 SCHEMATIC

FILE No. CNA-0006

DRAWING NUMBER: CNA-0006

ISSUE: 10

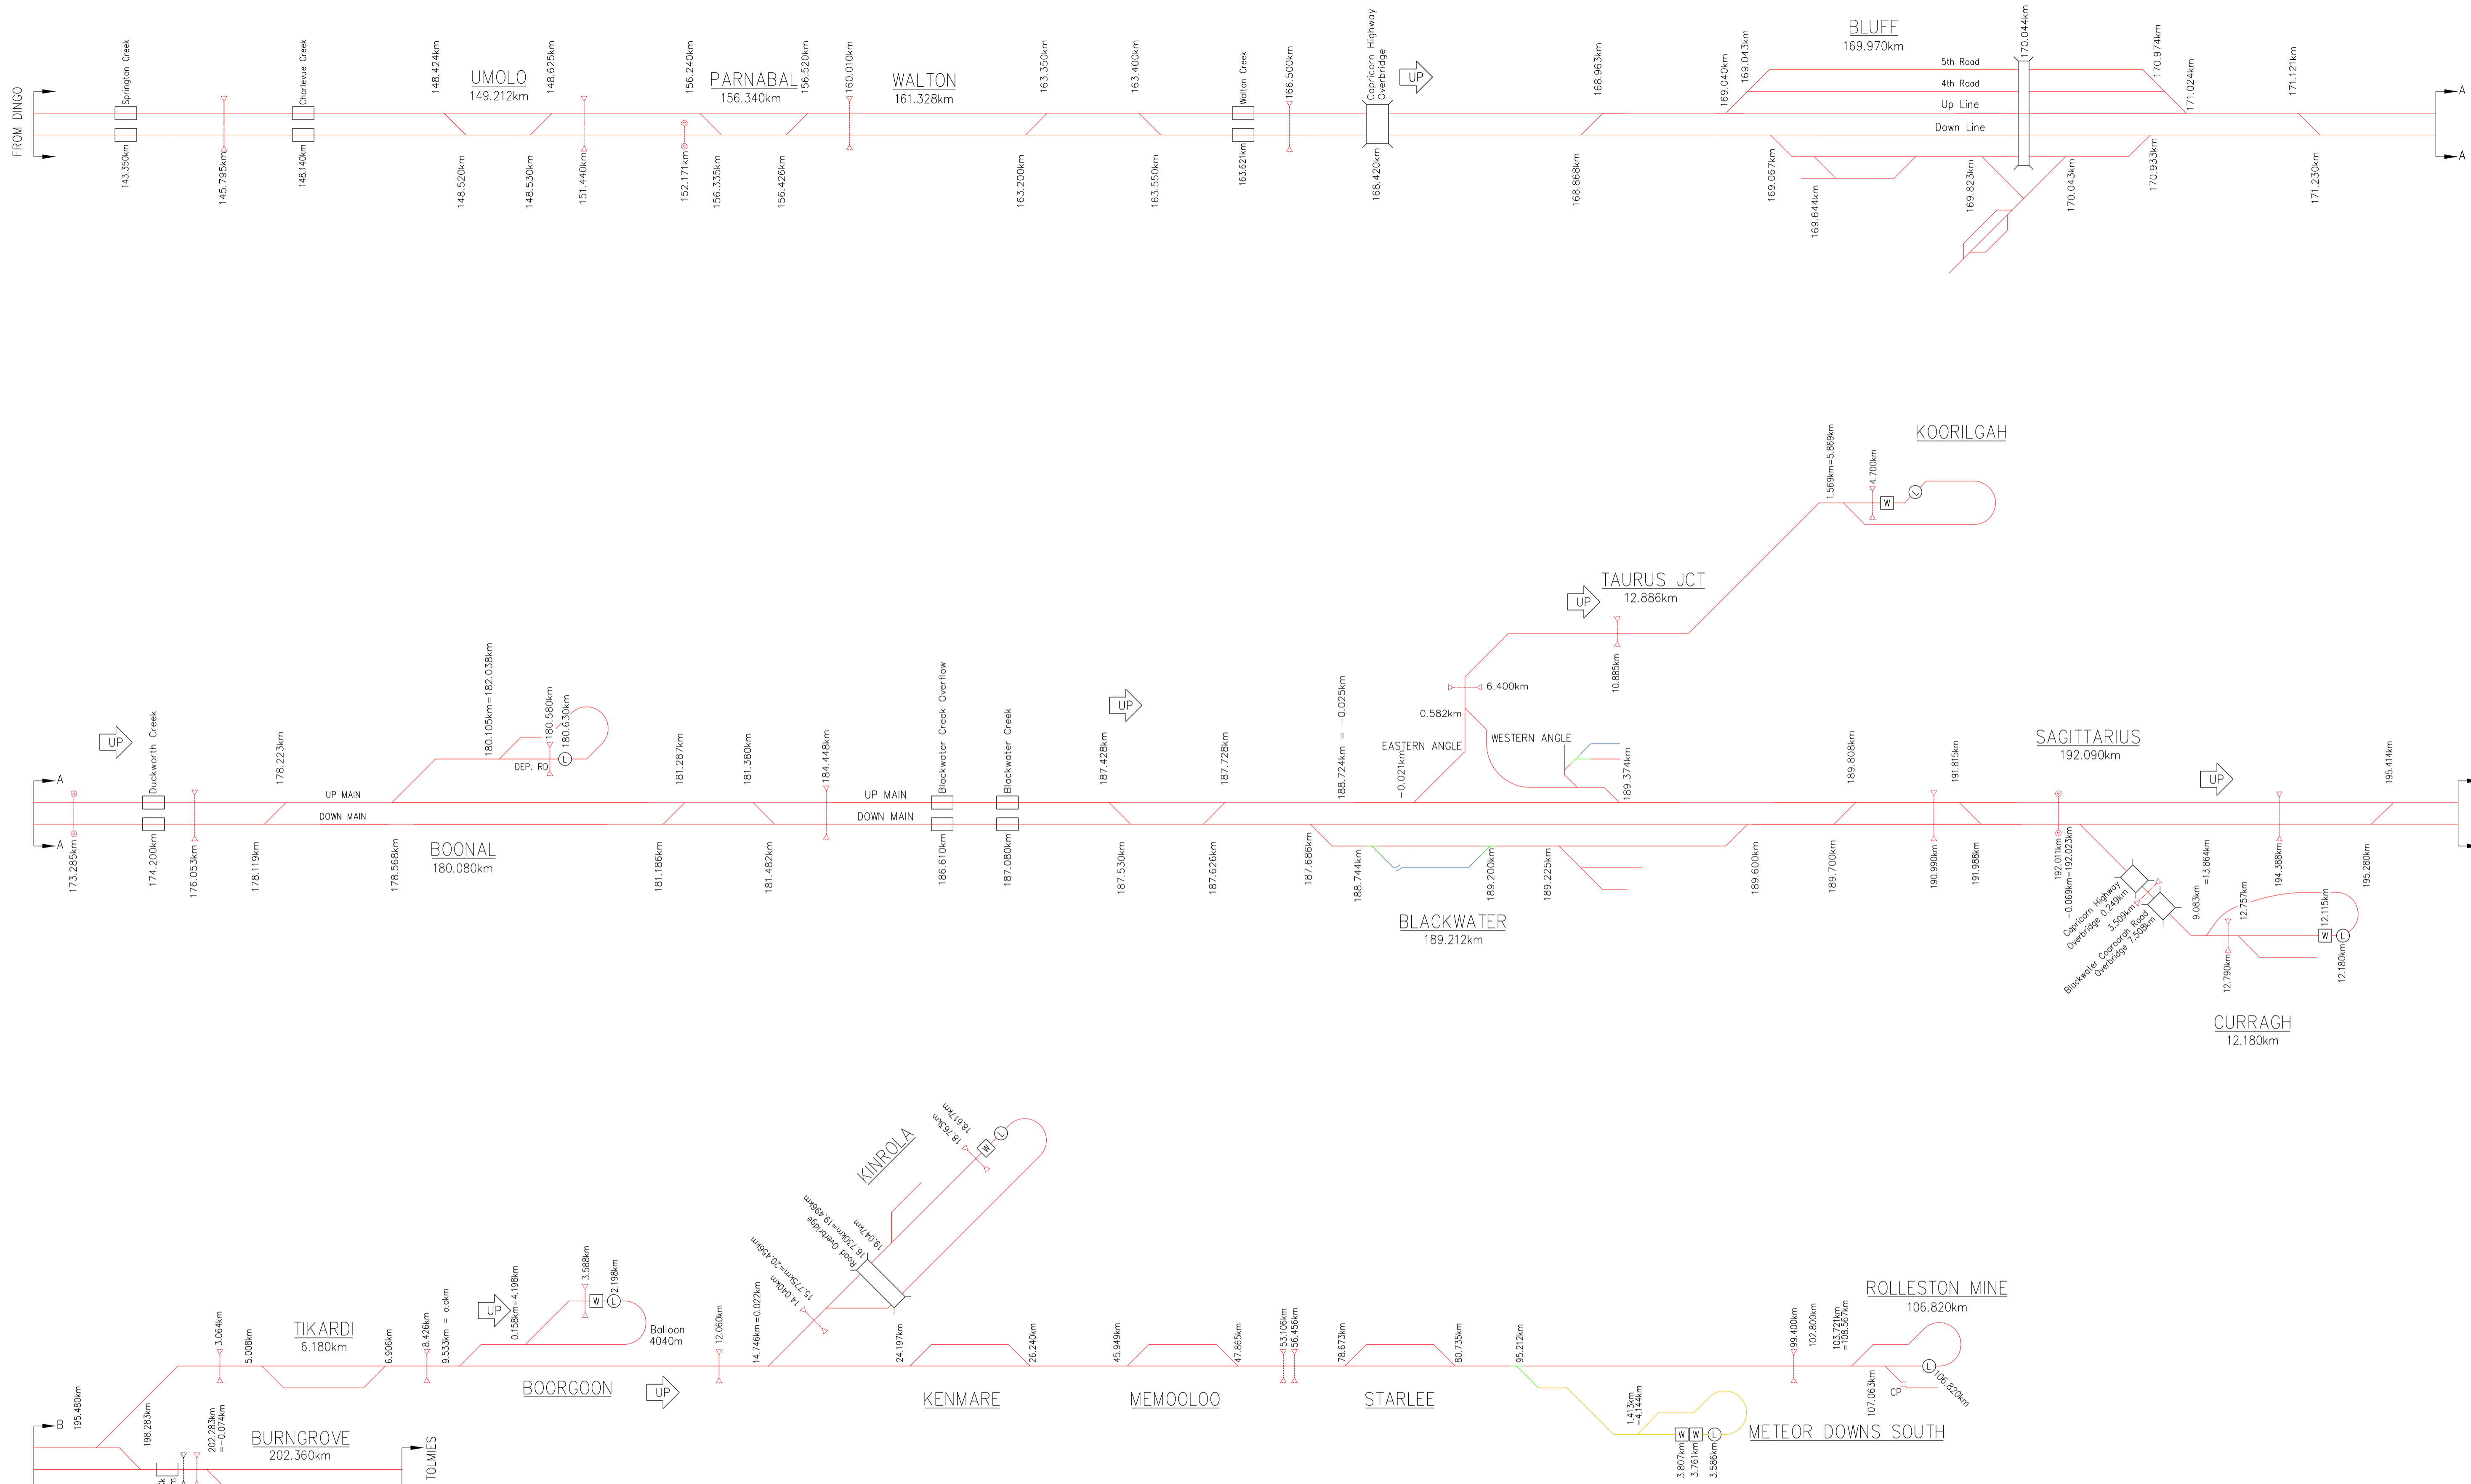

Aurizon Network Pty Ltd shall own and provide access across turnouts and other connecting infrastructure to Third Party and Aurizon Operations owner assets.

APRIL 2023 UPDATE


AURIZON NETWORK OWNED ASSET	Loadout	Weighbridge	Catch Points
OTHER AURIZON OWNED ASSET	Unloader	Bridge	Span Level Crossing
QUEENSLAND RAIL OWNED ASSET	Road Over Rail	Dragging Equip Detector	Hot Wheel/Bearing Detector
AURIZON OPERATIONS OWNED ASSET	Road Under Rail	Wheel Impact Load Detector	Dust Monitoring Station
THIRD PARTY OWNED ASSET	Tunnel		
REDUNDANT AURIZON NETWORK ASSET			
CONNECTING INFRASTRUCTURE			

COPYRIGHT PROTECTS THIS PUBLICATION. EXCEPT FOR PURPOSES PERMITTED BY THE COPYRIGHT ACT, REPRODUCTION BY WHATEVER MEANS IS PROHIBITED WITHOUT THE PRIOR WRITTEN PERMISSION OF Aurizon Network Pty Ltd. ENQUIRIES SHOULD BE ADDRESSED TO MANAGER CIVIL ENGINEERING, Aurizon Network Pty Ltd, GPO BOX 456, BRISBANE 4001.

SCALES SHOWN ARE FOR AN A1 SIZE ORIGINAL DRAWING

ALTERATIONS			
5	NO INFRASTRUCTURE CHANGES	J.N.	06/20
6	STARLEE AND MDS ADDED	J.N.	07/20
7	NO INFRASTRUCTURE CHANGES	J.N.	12/20
8	NO INFRASTRUCTURE CHANGES	J.N.	06/21
9	NO INFRASTRUCTURE CHANGES	J.N.	12/21
10	NO INFRASTRUCTURE CHANGES	J.N.	06/22
11	WEIGHER METRAGE CHANGED	J.Z.	12/22
12	NO INFRASTRUCTURE CHANGES	J.Z.	04/23

DESIGNED	S.PASCOE	REVIEWED
CHECKED	M.MCKINLEY	
DRAWN	S.PASCOE	J. STEVENSON 27/04/23
CHECKED	M.MCKINLEY	TEAM LEADER ASSET SYSTEMS DATE
PREPARED		APPROVED
	J. ZHANG 27/04/23	D. HELLER 27/04/23
	N/A	MGR ASSET DATA & ASSURANCE DATE

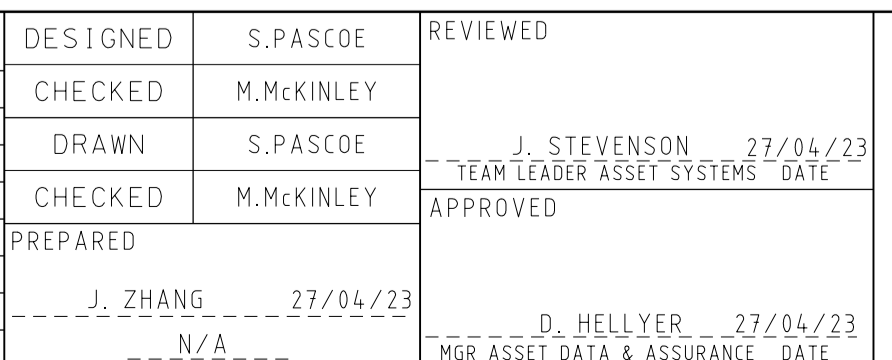


Aurizon Network Pty Ltd - ACN 132 181 116

NETWORK OWNERSHIP DIAGRAM
BLACKWATER SYSTEM
 DINGO - BURNGROVE
 SCHEMATIC

FILE No. CNA-0007

DRAWING NUMBER CNA-0007

ISSUE 12

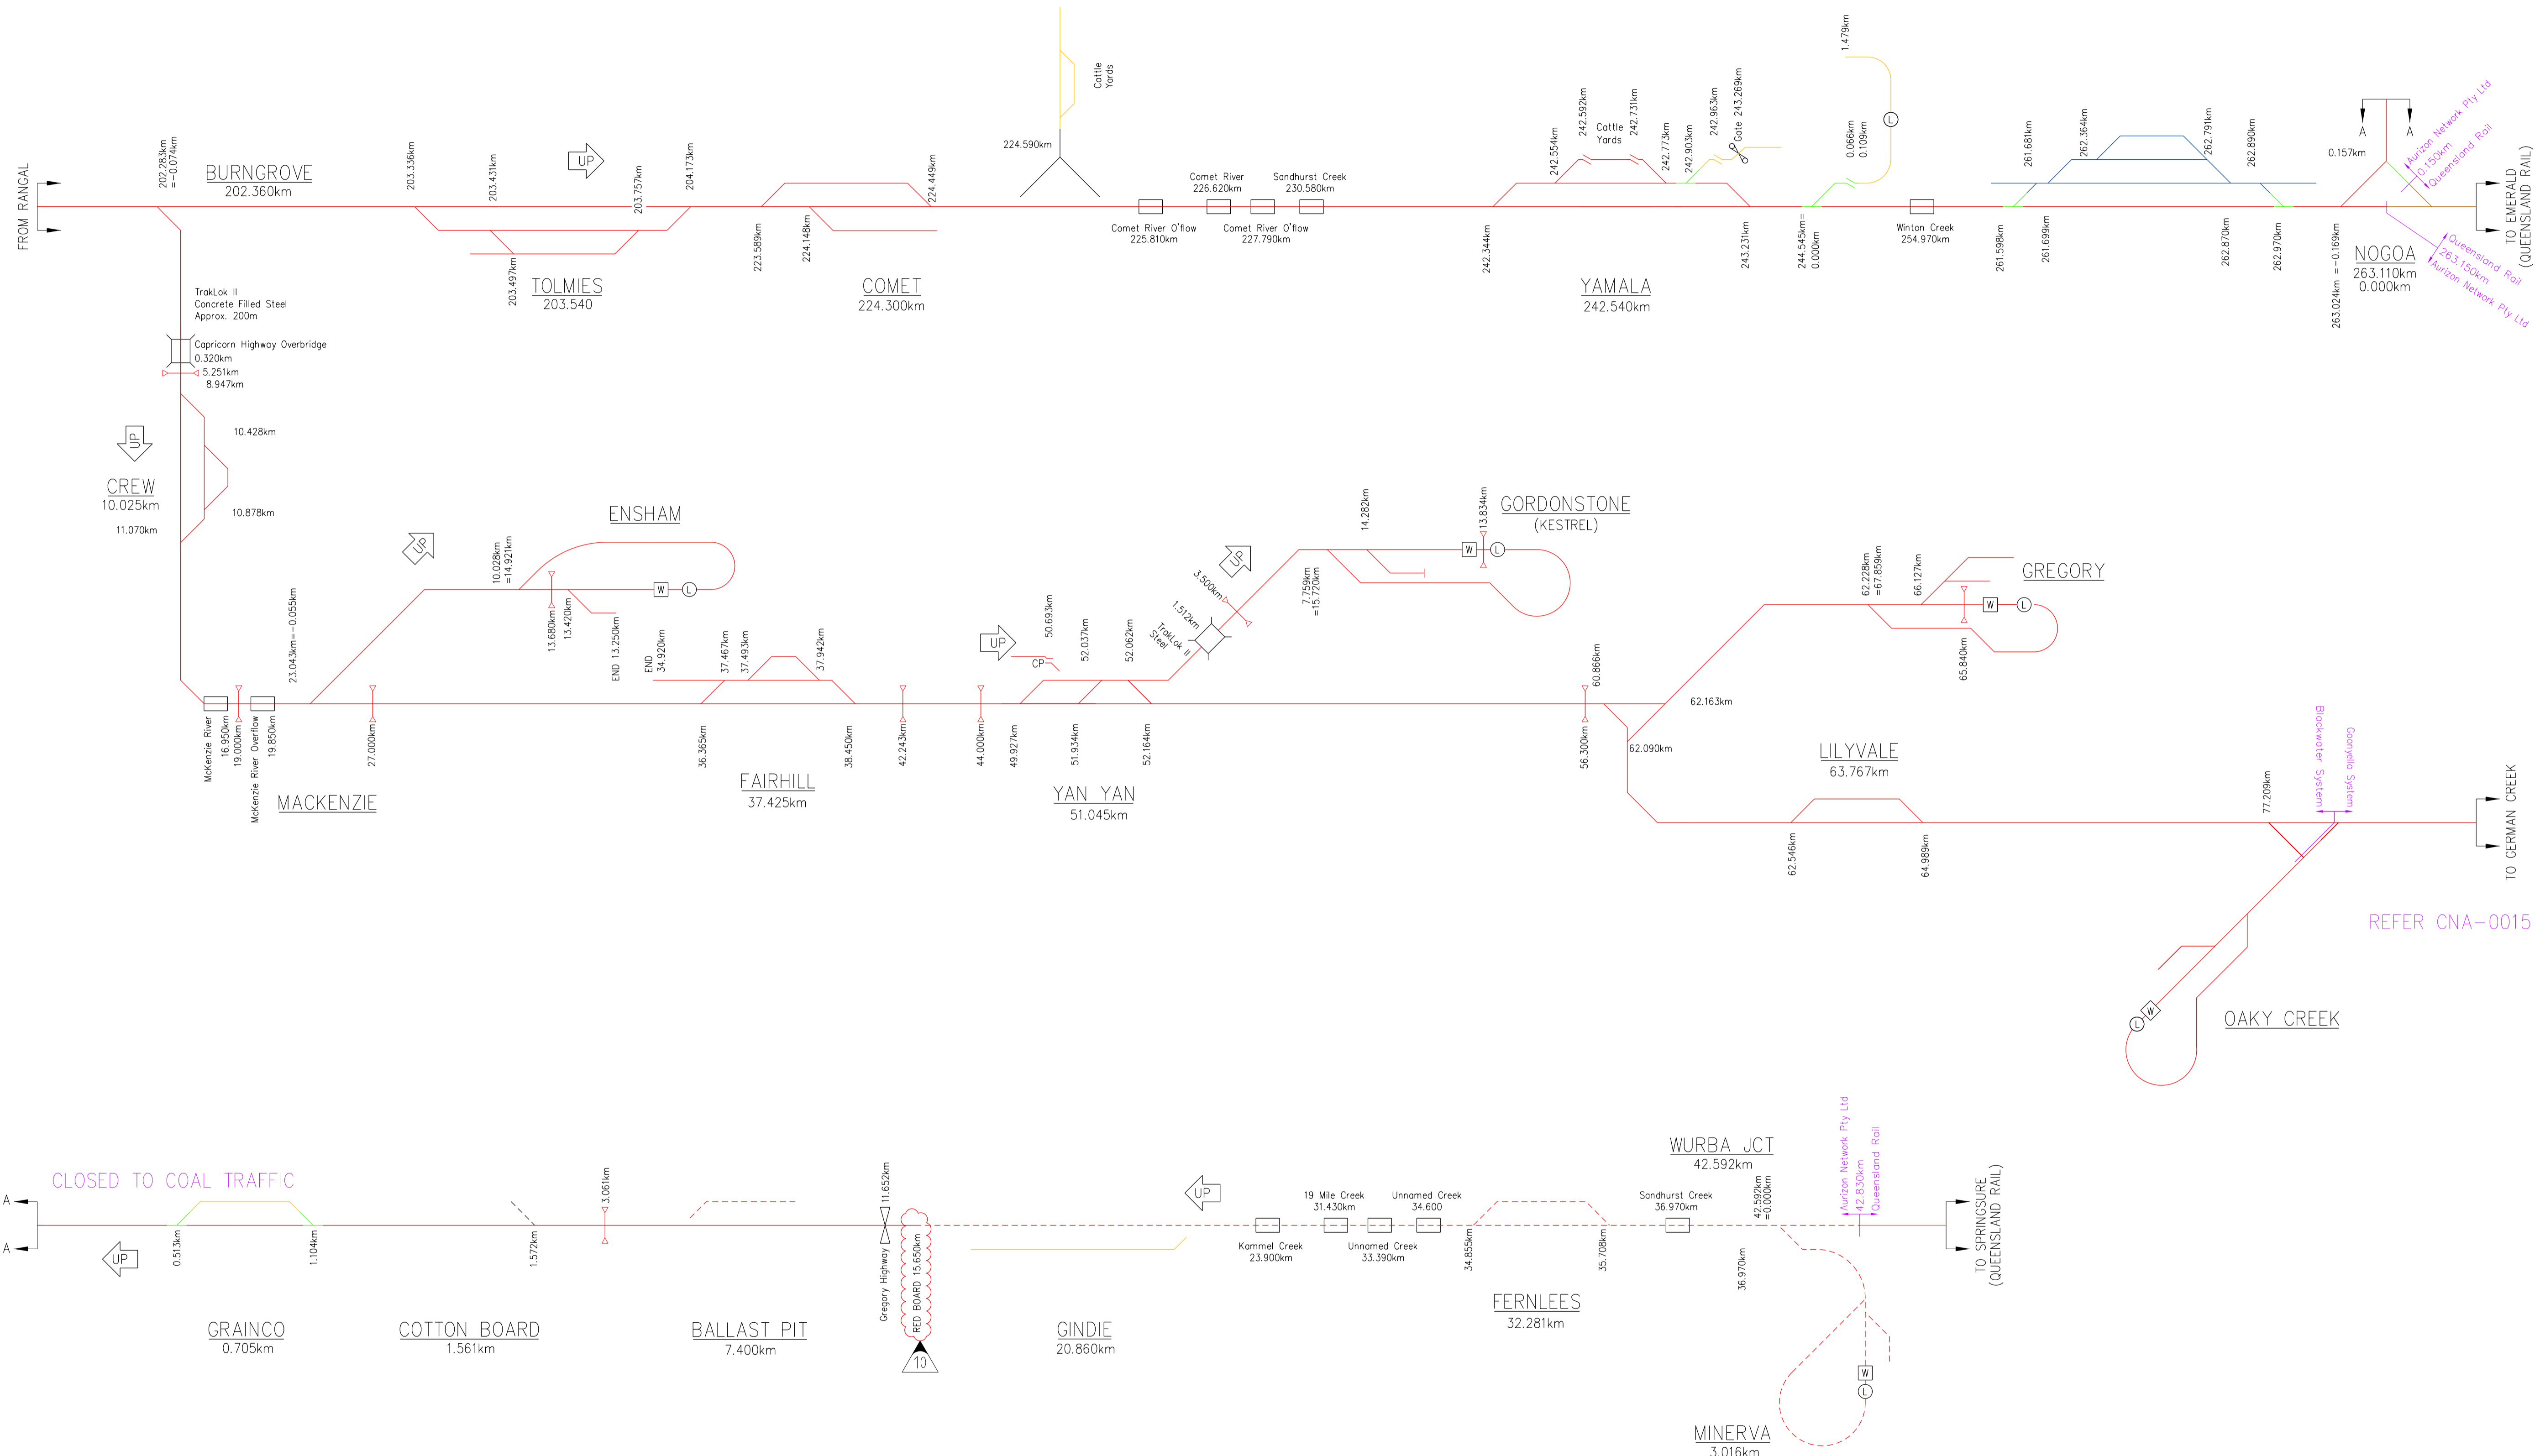

Aurizon Network Pty Ltd shall own and provide access across turnouts and other connecting infrastructure to Third Party and Aurizon Operations owner assets.

APRIL 2023 UPDATE

AURIZON NETWORK OWNED ASSET	Loadout	Diamond Crossing
OTHER AURIZON OWNED ASSET	Weighbridge	Caten Points
QUEENSLAND RAIL OWNED ASSET	Unloader	Span Level Crossing
AURIZON OPERATIONS OWNED ASSET	Bridge	Dragging Equip Detector
THIRD PARTY OWNED ASSET	Road Over Rail	Hot Wheel/Bearing Detector
REDUNDANT AURIZON NETWORK ASSET	Road Under Rail	Wheel Impact Load Detector
CONNECTING INFRASTRUCTURE	Tunnel	Dust Monitoring Station

COPYRIGHT PROTECTS THIS PUBLICATION. EXCEPT FOR PURPOSES PERMITTED BY THE COPYRIGHT ACT, REPRODUCTION BY WHATEVER MEANS IS PROHIBITED WITHOUT THE PRIOR WRITTEN PERMISSION OF Aurizon Network Pty Ltd. ENQUIRIES SHOULD BE ADDRESSED TO MANAGER CIVIL ENGINEERING, Aurizon Network Pty Ltd, GPO BOX 456, BRISBANE 4001.

SCALES SHOWN ARE FOR AN A1 SIZE ORIGINAL DRAWING

ALTERATIONS			DESIGNED	S.PASCOE	REVIEWED
3	YAMALA GRAINCORP SIDING ADDED	M.Mc	11/19	CHECKED	M.McKINLEY
4	NO INFRASTRUCTURE CHANGES	J.N	06/20	DRAWN	S.PASCOE
5	NO INFRASTRUCTURE CHANGES	J.N	12/28	CHECKED	M.McKINLEY
6	ENSHAM TURNOUT REMOVAL	J.N	06/21	PREPARED	J. STEVENSON 27/04/23
7	CLOSURE OF SPRINGSURE BRANCH	J.N	12/21	CHECKED	TEAM LEADER ASSET SYSTEMS DATE
8	NO INFRASTRUCTURE CHANGES	J.N	06/22	APPROVED	
9	NO INFRASTRUCTURE CHANGES	J.Z	12/22		J. ZHANG 27/04/23
10	SPRINGSURE LINE RED BOARD LOCATION CHANGED	J.Z	04/23		D. HELLYER 27/04/23




Aurizon Network Pty Ltd - ACN 132 181 116

NETWORK OWNERSHIP DIAGRAM
BLACKWATER SYSTEM
 BURNGROVE - MINES
 SCHEMATIC

FILE No. CNA-0008

DRAWING NUMBER CNA-0008

ISSUE 10

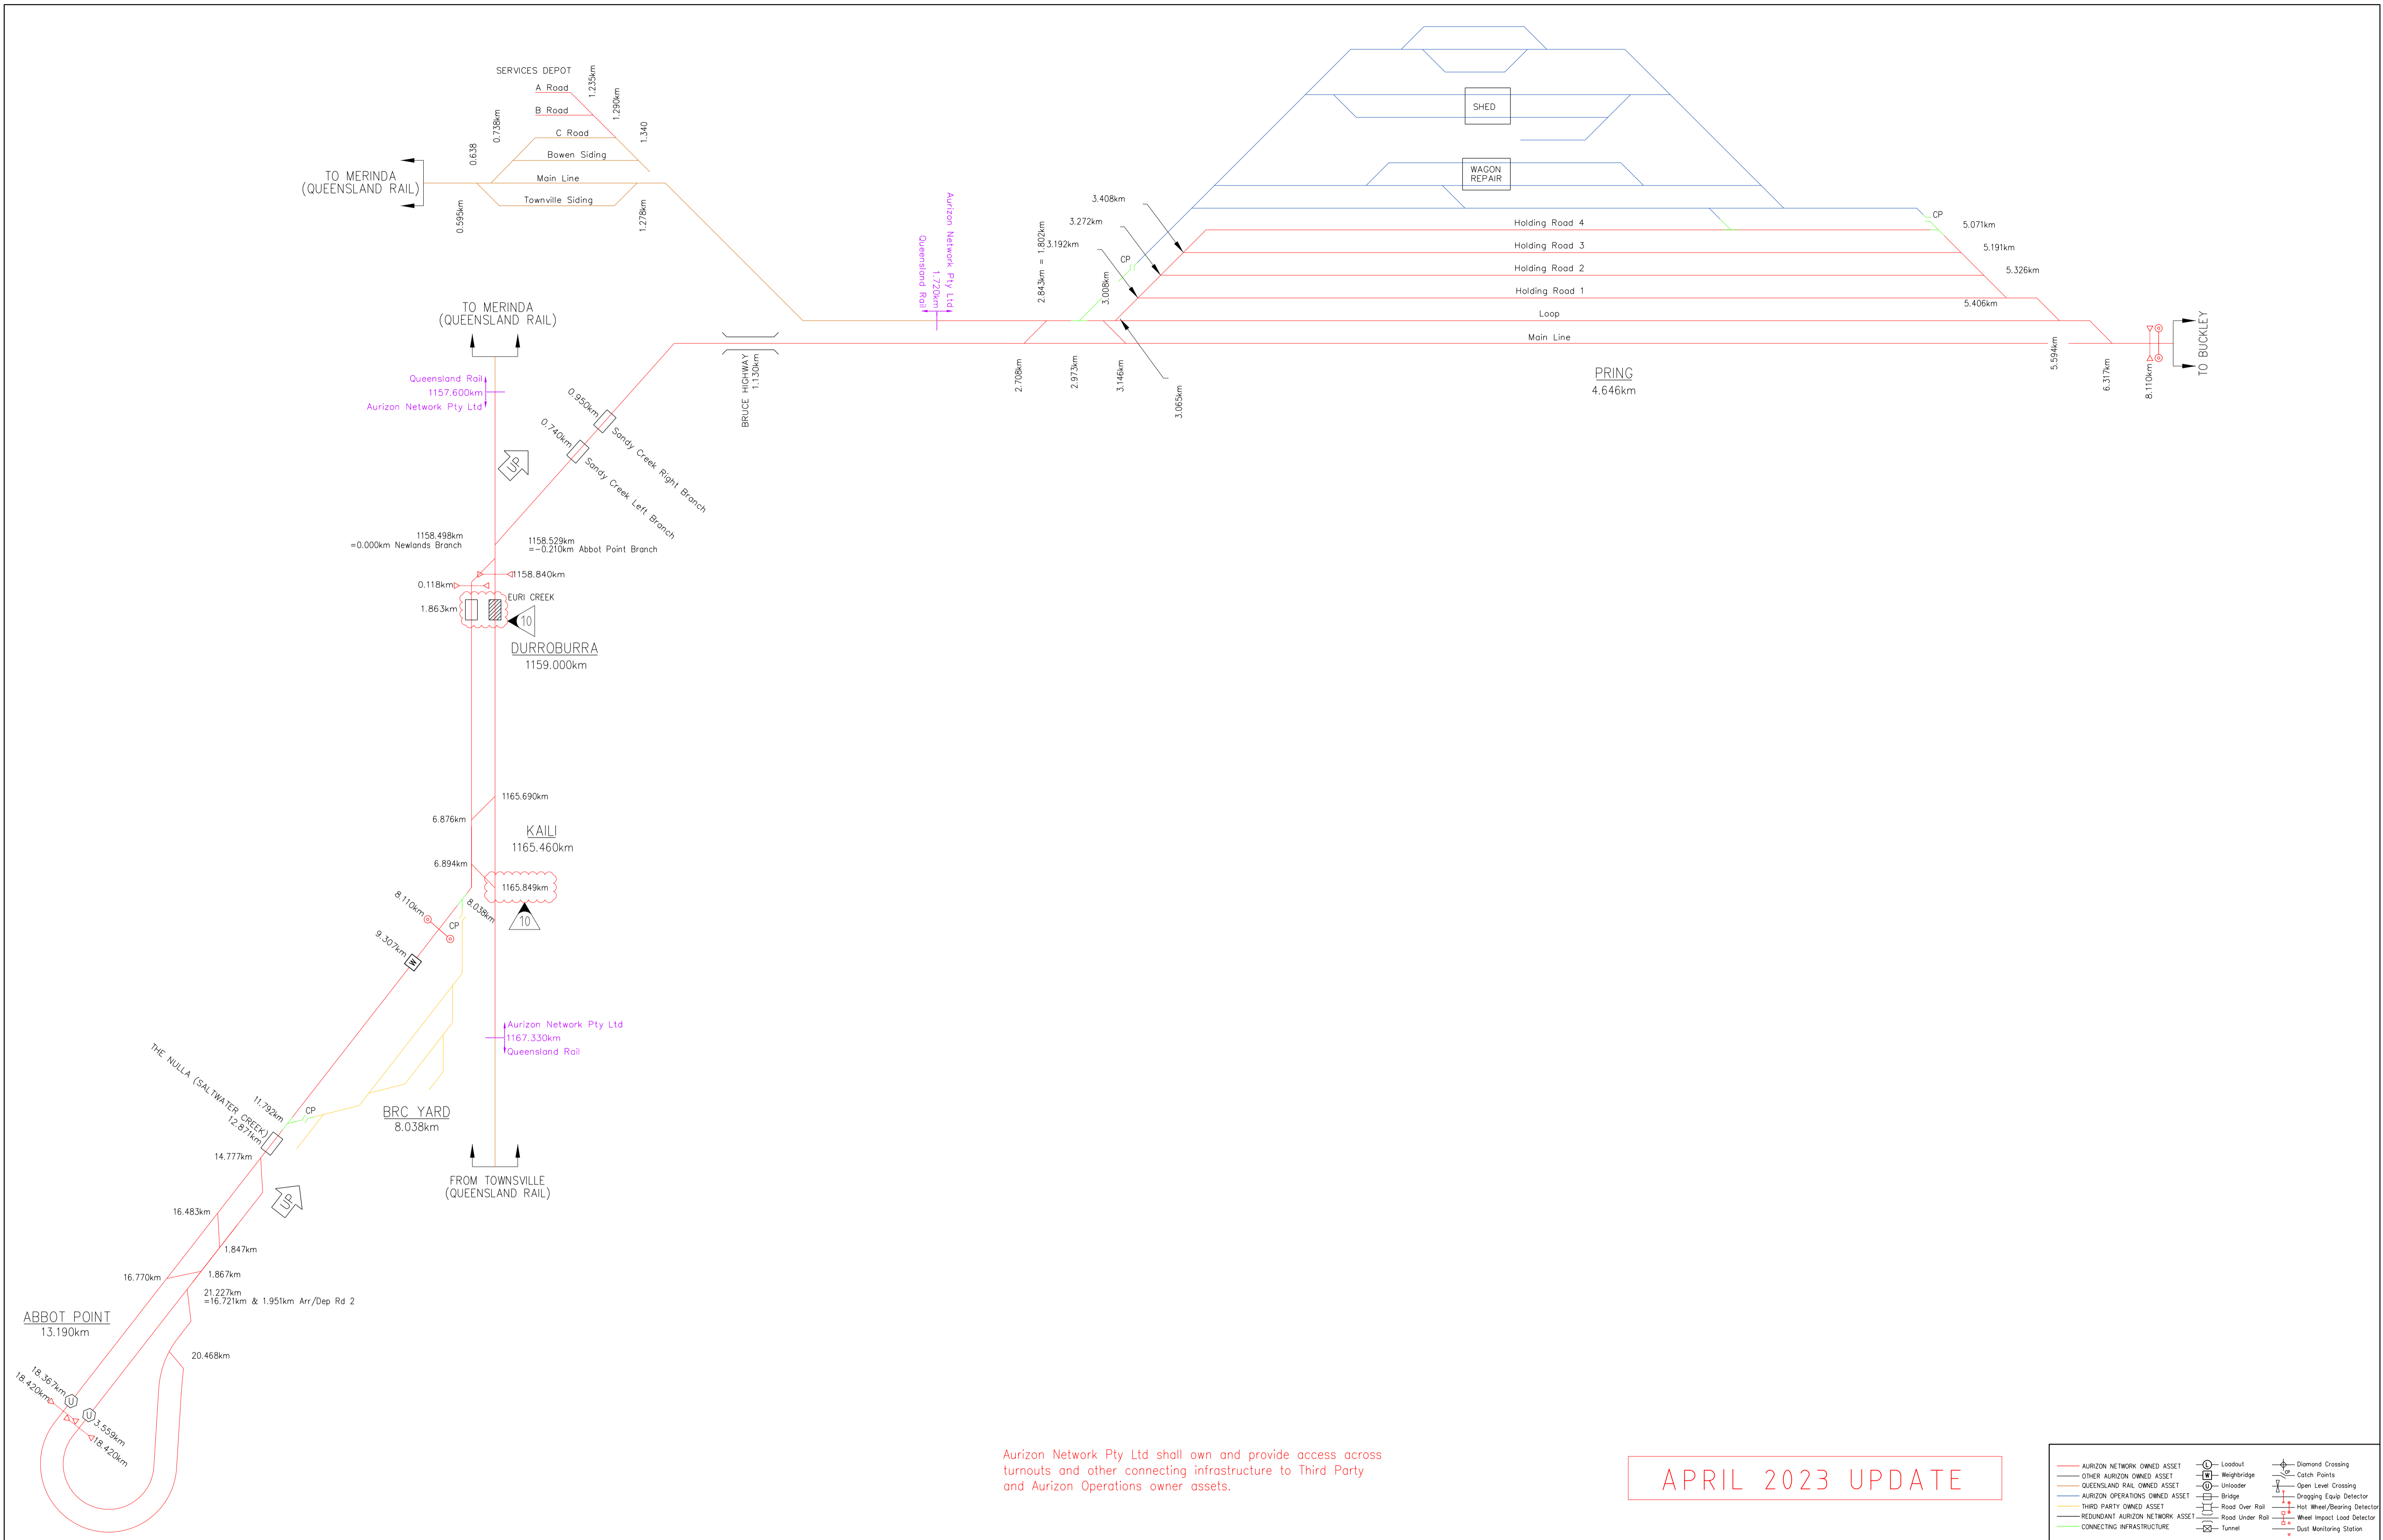

Aurizon Network Pty Ltd shall own and provide access across turnouts and other connecting infrastructure to Third Party and Aurizon Operations owner assets.

APRIL 2023 UPDATE

COPYRIGHT PROTECTS THIS PUBLICATION. EXCEPT FOR PURPOSES PERMITTED BY THE COPYRIGHT ACT, REPRODUCTION BY WHATEVER MEANS IS PROHIBITED WITHOUT THE PRIOR WRITTEN PERMISSION OF Aurizon Network Pty Ltd. ENQUIRIES SHOULD BE ADDRESSED TO MANAGER CIVIL ENGINEERING, Aurizon Network Pty Ltd, GPO BOX 456, BRISBANE 4001.

SCALES SHOWN ARE FOR AN A1 SIZE ORIGINAL DRAWING

ALTERATIONS		
3	NO INFRASTRUCTURE CHANGES	M.McK 11/19
4	NO INFRASTRUCTURE CHANGES	J.N 06/20
5	NO INFRASTRUCTURE CHANGES	J.N 12/20
6	NO INFRASTRUCTURE CHANGES	J.N 06/21
7	3RD PARTY TURNOUTS INSERTED	J.N 12/21
8	3RD PARTY YARD INSERTED	J.N 06/22
9	MAINLINE WEIGHER ADDED	J.Z 12/22
10	TURNOUT RENEWAL KAILI 7A AND EURI CREEK BRIDGE UPDATE	J.Z 04/23


DESIGNED	S.PASCOE	REVIEWED
3	CHECKED	M.McKINLEY
4	DRAWN	S.PASCOE
5	CHECKED	M.McKINLEY
6	PREPARED	
7		
8		
9		
10		



Aurizon Network Pty Ltd - ACN 132 181 116

NETWORK OWNERSHIP DIAGRAM
NEWLANDS SYSTEM
ABBOT POINT - PRING
SCHEMATIC

FILE No.	DRAWING NUMBER	ISSUE
	CNA-0009	10

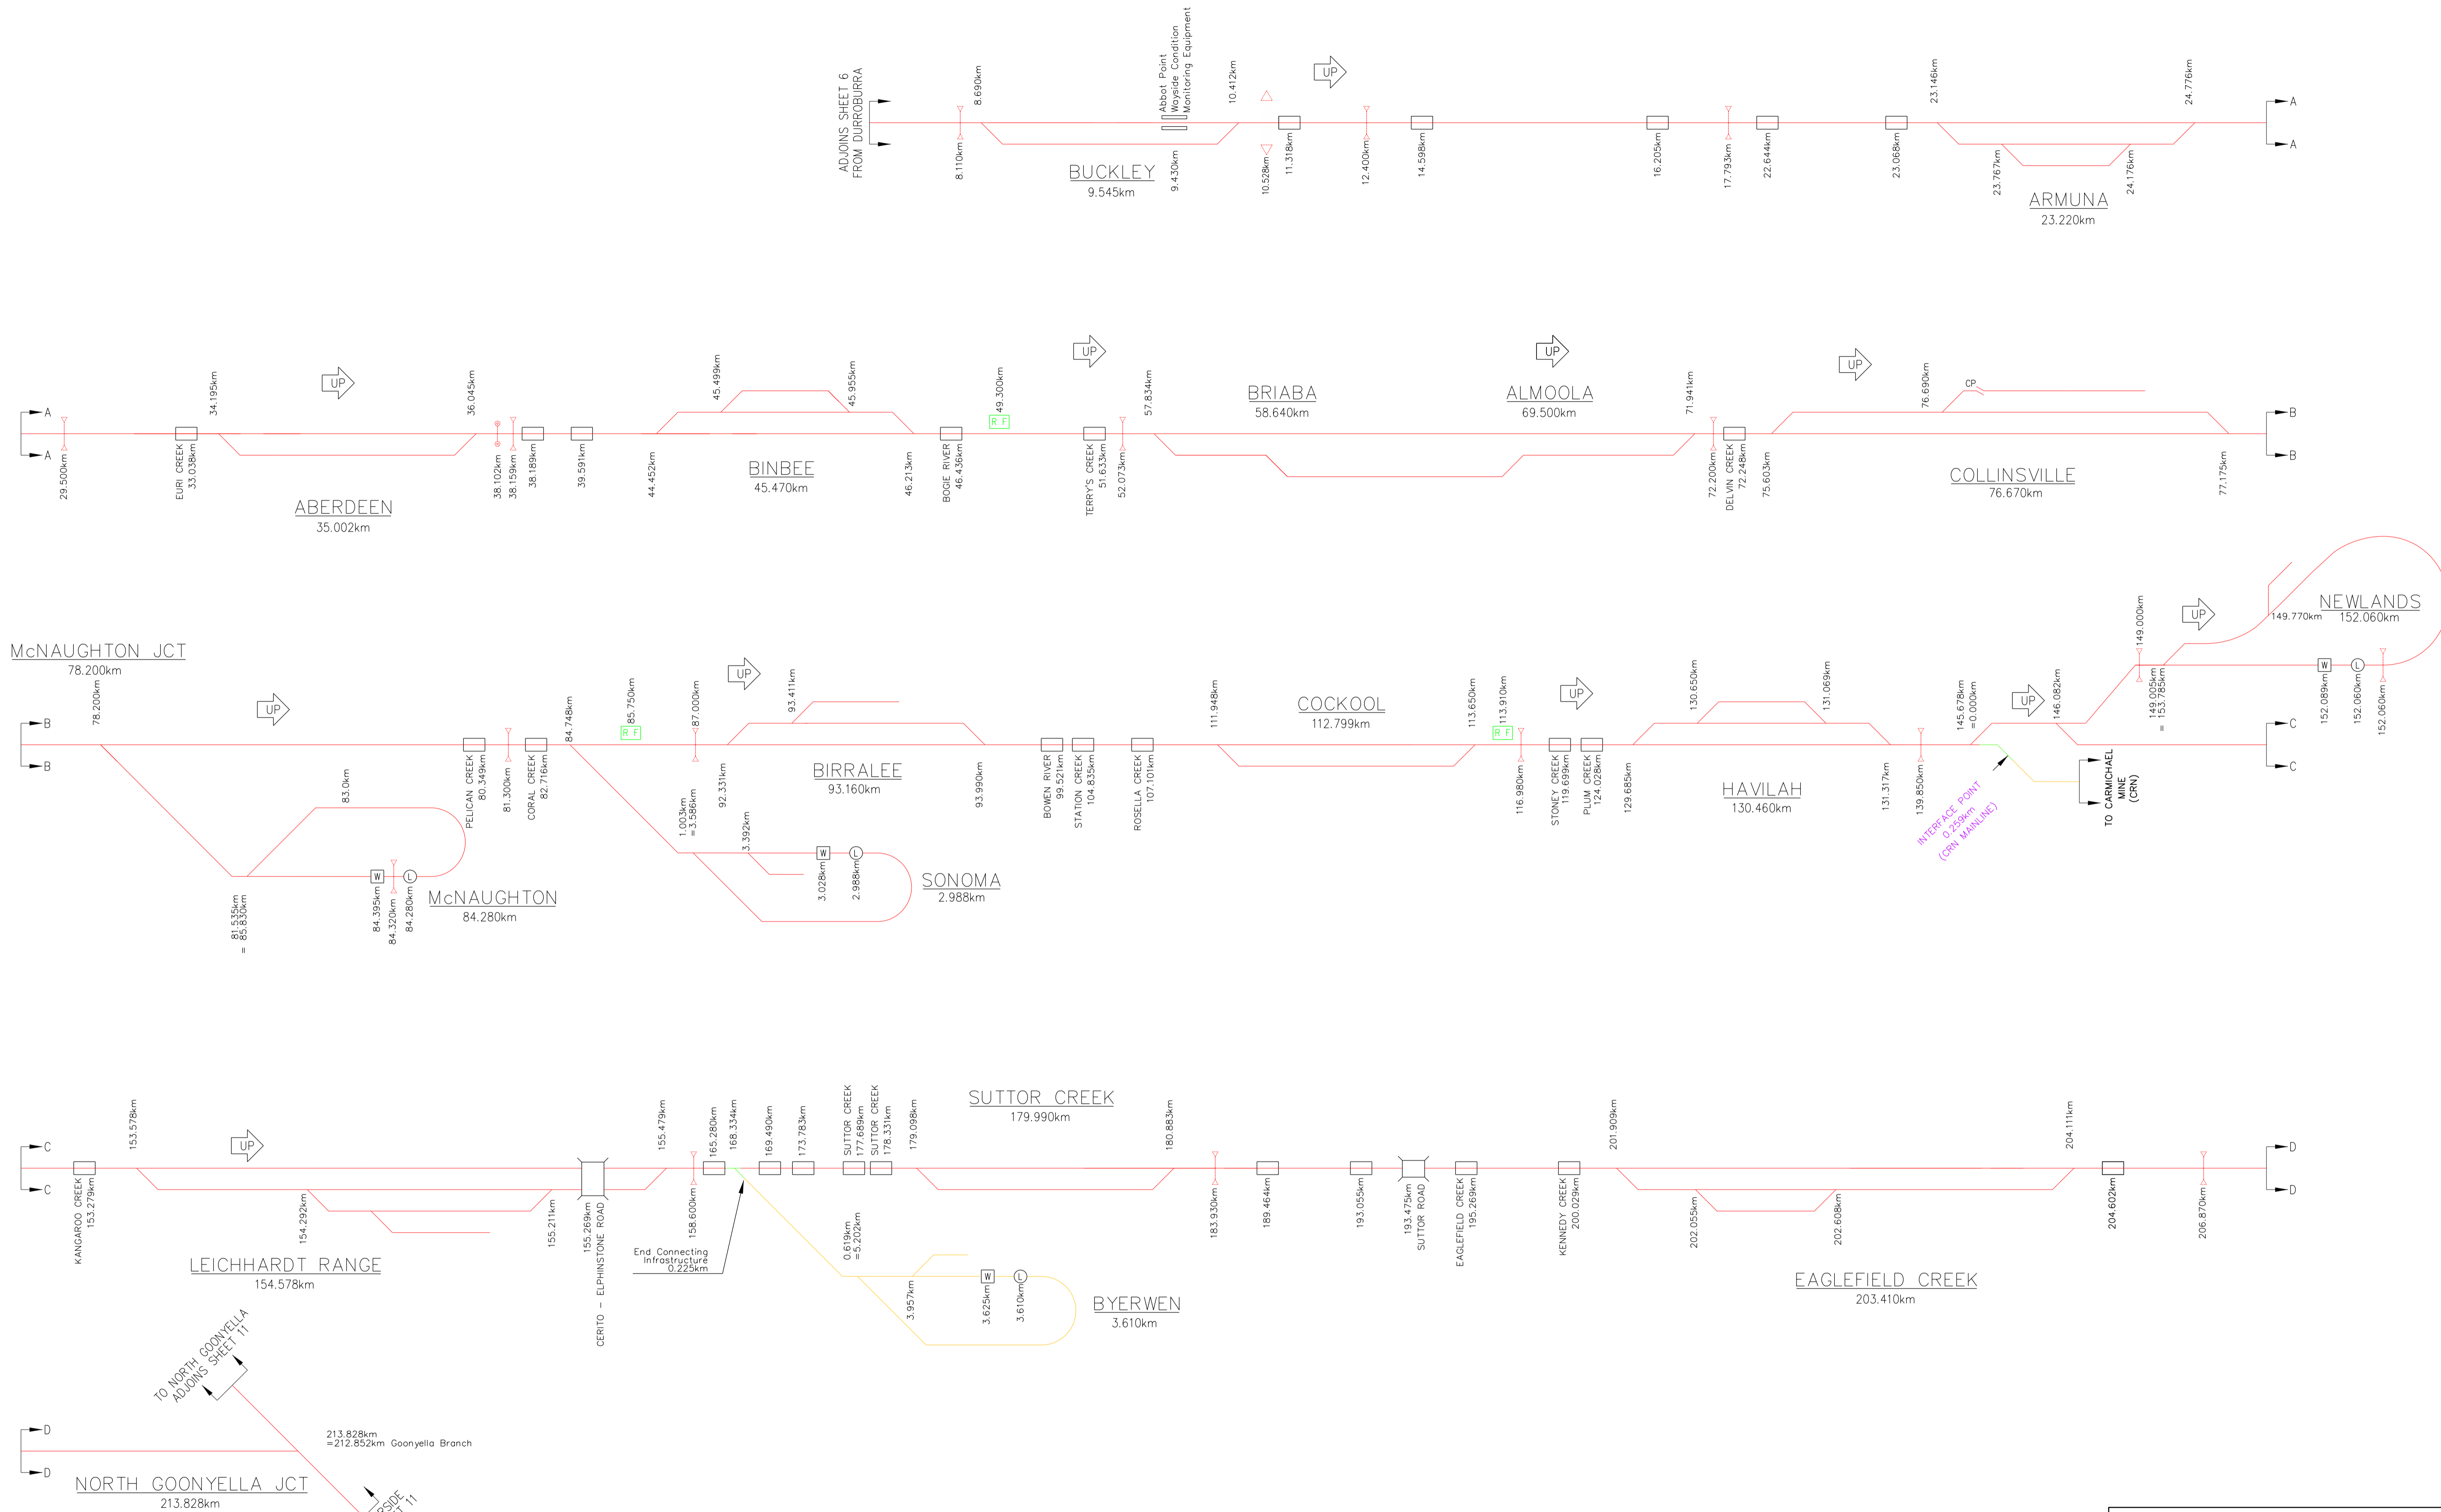

Aurizon Network Pty Ltd shall own and provide access across turnouts and other connecting infrastructure to Third Party and Aurizon Operations owner assets.

APRIL 2023 UPDATE

COPYRIGHT PROTECTS THIS PUBLICATION. EXCEPT FOR PURPOSES PERMITTED BY THE COPYRIGHT ACT, REPRODUCTION BY WHATEVER MEANS IS PROHIBITED WITHOUT THE PRIOR WRITTEN PERMISSION OF Aurizon Network Pty Ltd. ENQUIRIES SHOULD BE ADDRESSED TO MANAGER CIVIL ENGINEERING, Aurizon Network Pty Ltd, GPO BOX 456, BRISBANE 4001.

SCALES SHOWN ARE FOR AN A1 SIZE ORIGINAL DRAWING



ALTERATIONS			DESIGNED	S.PASCOE	REVIEWED
4	NO INFRASTRUCTURE CHANGES	M.McK 11/19	CHECKED	M.McKINLEY	J. STEVENSON 27/04/23 TEAM LEADER ASSET SYSTEMS DATE
5	NO INFRASTRUCTURE CHANGES	J.N 06/20	DRAWN	S.PASCOE	
6	CRN CONNECTION ADDED	J.N 12/20	CHECKED	M.McKINLEY	APPROVED
7	NO INFRASTRUCTURE CHANGES	J.N 06/21	PREPARED	J. ZHANG 27/04/23	D. HELLER 27/04/23 MGR ASSET DATA & ASSURANCE DATE
8	NO INFRASTRUCTURE CHANGES	J.N 12/21			
9	NO INFRASTRUCTURE CHANGES	J.N 06/22			
10	TURNOUT RENEWAL, HBWD ADDED & WEAIGHER METRAGE CHANGED	J.Z 12/22			
11	NO INFRASTRUCTURE CHANGES	J.Z 04/23			



Aurizon Network Pty Ltd - ACN 132 181 116

NETWORK OWNERSHIP DIAGRAM
NEWLANDS SYSTEM
 BUCKLEY - NORTH GOONYELLA
 SCHEMATIC

FILE No.	DRAWING NUMBER	ISSUE
	CNA-0010	11

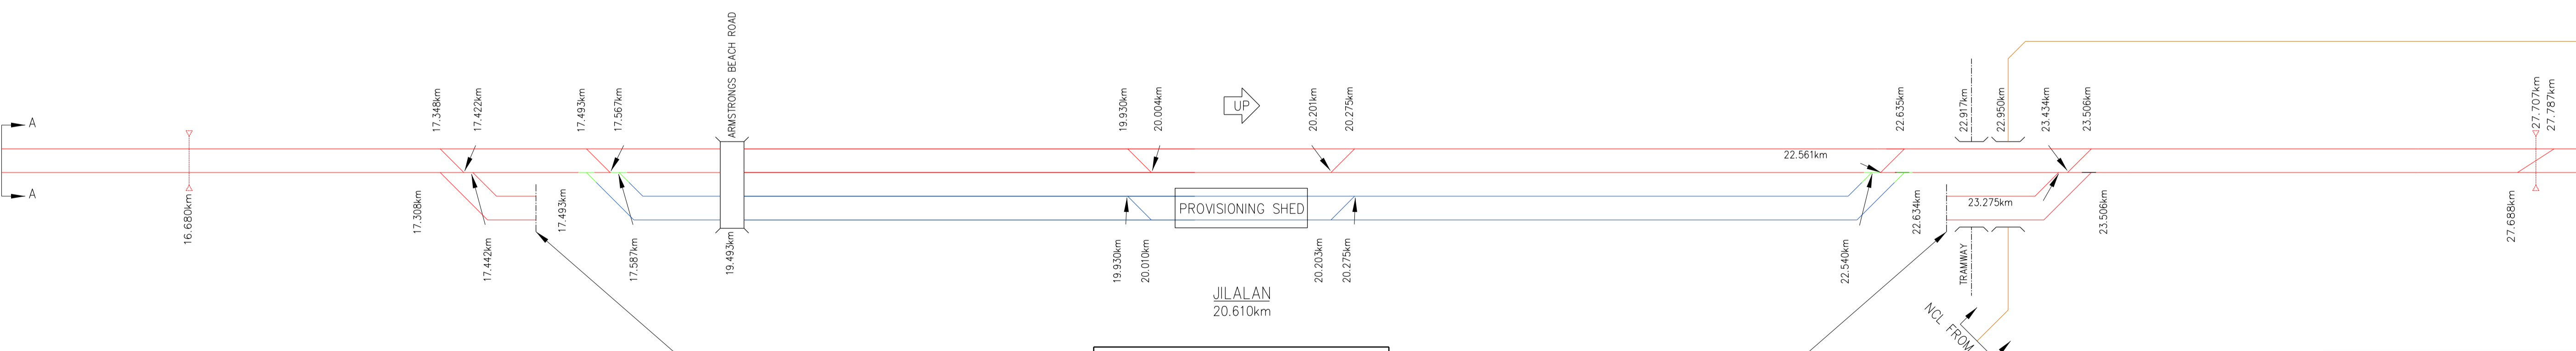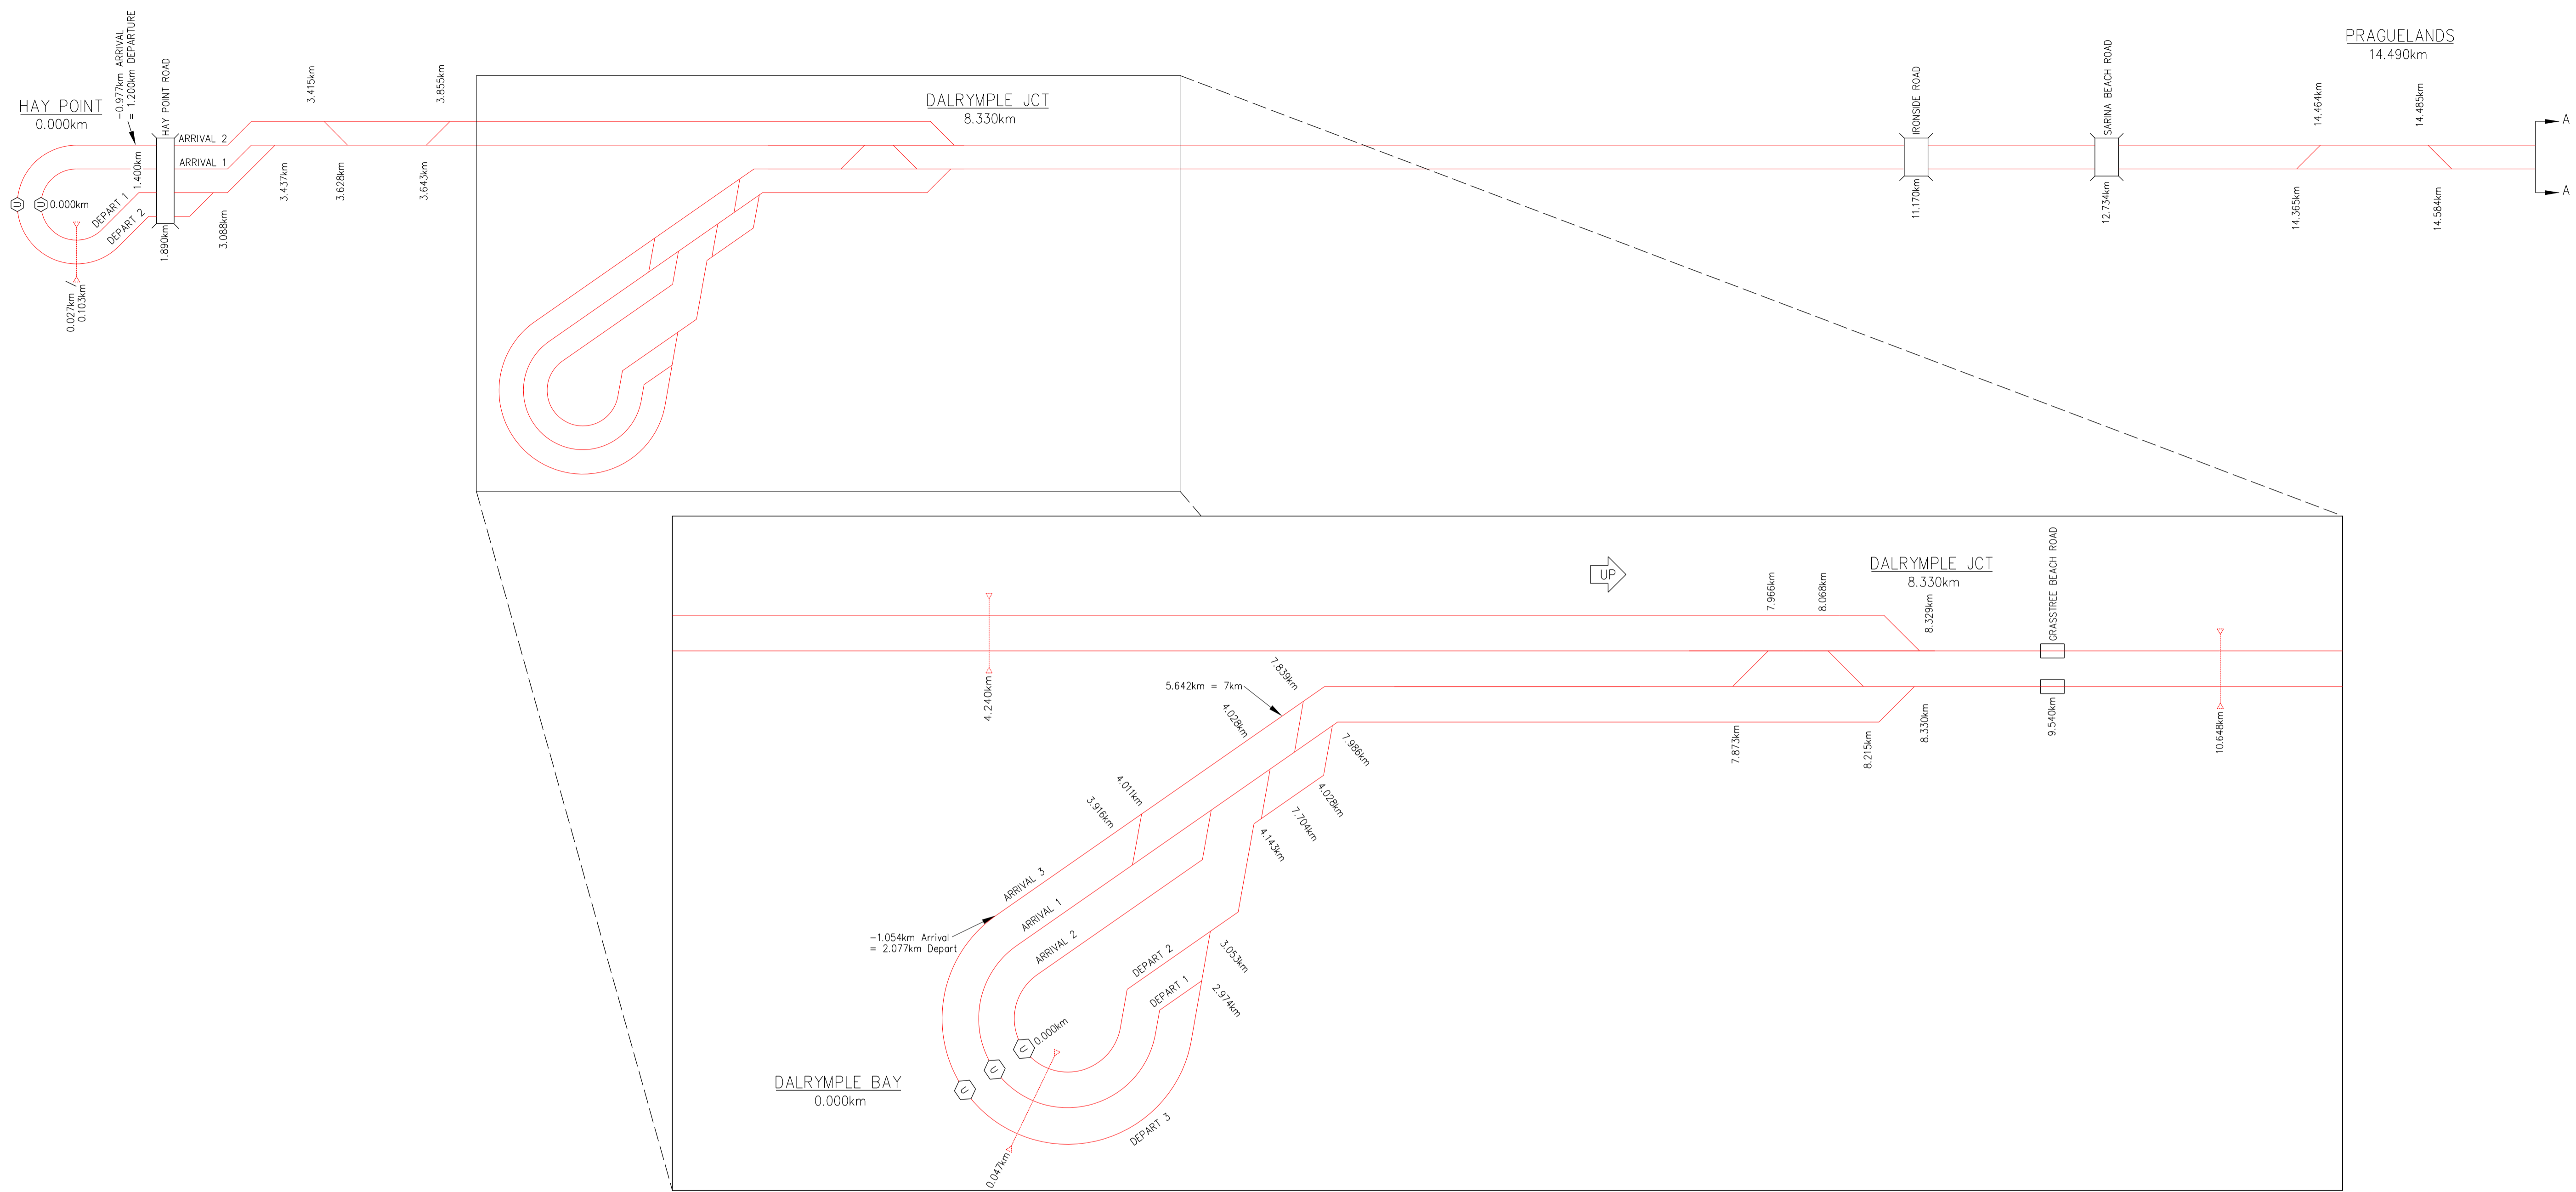

Aurizon Network Pty Ltd shall own and provide access across turnouts and other connecting infrastructure to Third Party and Aurizon Operations owner assets.

NOTE: FOR ALL DETAILS OF THE JILALAN AREA, REFER TO SHEET 12

APRIL 2023 UPDATE

AURIZON NETWORK OWNED ASSET	Loadout	Diamond Crossing
OTHER AURIZON OWNED ASSET	Weighbridge	Catch Points
QUEENSLAND RAIL OWNED ASSET	Unloader	Span Level Crossing
AURIZON OPERATIONS OWNED ASSET	Bridge	Dragging Equip Detector
THIRD PARTY OWNED ASSET	Road Over Rail	Hot Wheel/Bearing Detector
REDUNDANT AURIZON NETWORK ASSET	Road Under Rail	Wheel Impact Load Detector
CONNECTING INFRASTRUCTURE	Tunnel	Dust Monitoring Station

COPYRIGHT PROTECTS THIS PUBLICATION. EXCEPT FOR PURPOSES PERMITTED BY THE COPYRIGHT ACT, REPRODUCTION BY WHATEVER MEANS IS PROHIBITED WITHOUT THE PRIOR WRITTEN PERMISSION OF Aurizon Network Pty Ltd. ENQUIRIES SHOULD BE ADDRESSED TO MANAGER CIVIL ENGINEERING, Aurizon Network Pty Ltd, GPO BOX 456, BRISBANE 4001.

SCALES SHOWN ARE FOR AN A1 SIZE ORIGINAL DRAWING

ALTERATIONS		
3	NO INFRASTRUCTURE CHANGES	M.McK 11/19
4	NO INFRASTRUCTURE CHANGES	J.N 06/20
5	NO INFRASTRUCTURE CHANGES	J.N 12/28
6	NO INFRASTRUCTURE CHANGES	J.N 06/21
7	NO INFRASTRUCTURE CHANGES	J.N 12/21
8	NO INFRASTRUCTURE CHANGES	J.N 06/22
9	NO INFRASTRUCTURE CHANGES	J.Z 12/22
10	NO INFRASTRUCTURE CHANGES	J.Z 04/23


DESIGNED	S.PASCOE	REVIEWED
CHECKED	M.McKINLEY	
DRAWN	S.PASCOE	J. STEVENSON 27/04/23
CHECKED	M.McKINLEY	TEAM LEADER ASSET SYSTEMS DATE
PREPARED		APPROVED
	J. ZHANG 27/04/23	D. HELLER 27/04/23
	N/A	MGR ASSET DATA & ASSURANCE DATE



Aurizon Network Pty Ltd - ACN 132 181 116

NETWORK OWNERSHIP DIAGRAM
GOONYELLA SYSTEM
PORTS - JUKAN
SCHEMATIC

FILE No. DRAWING NUMBER ISSUE
CNA-0011 10

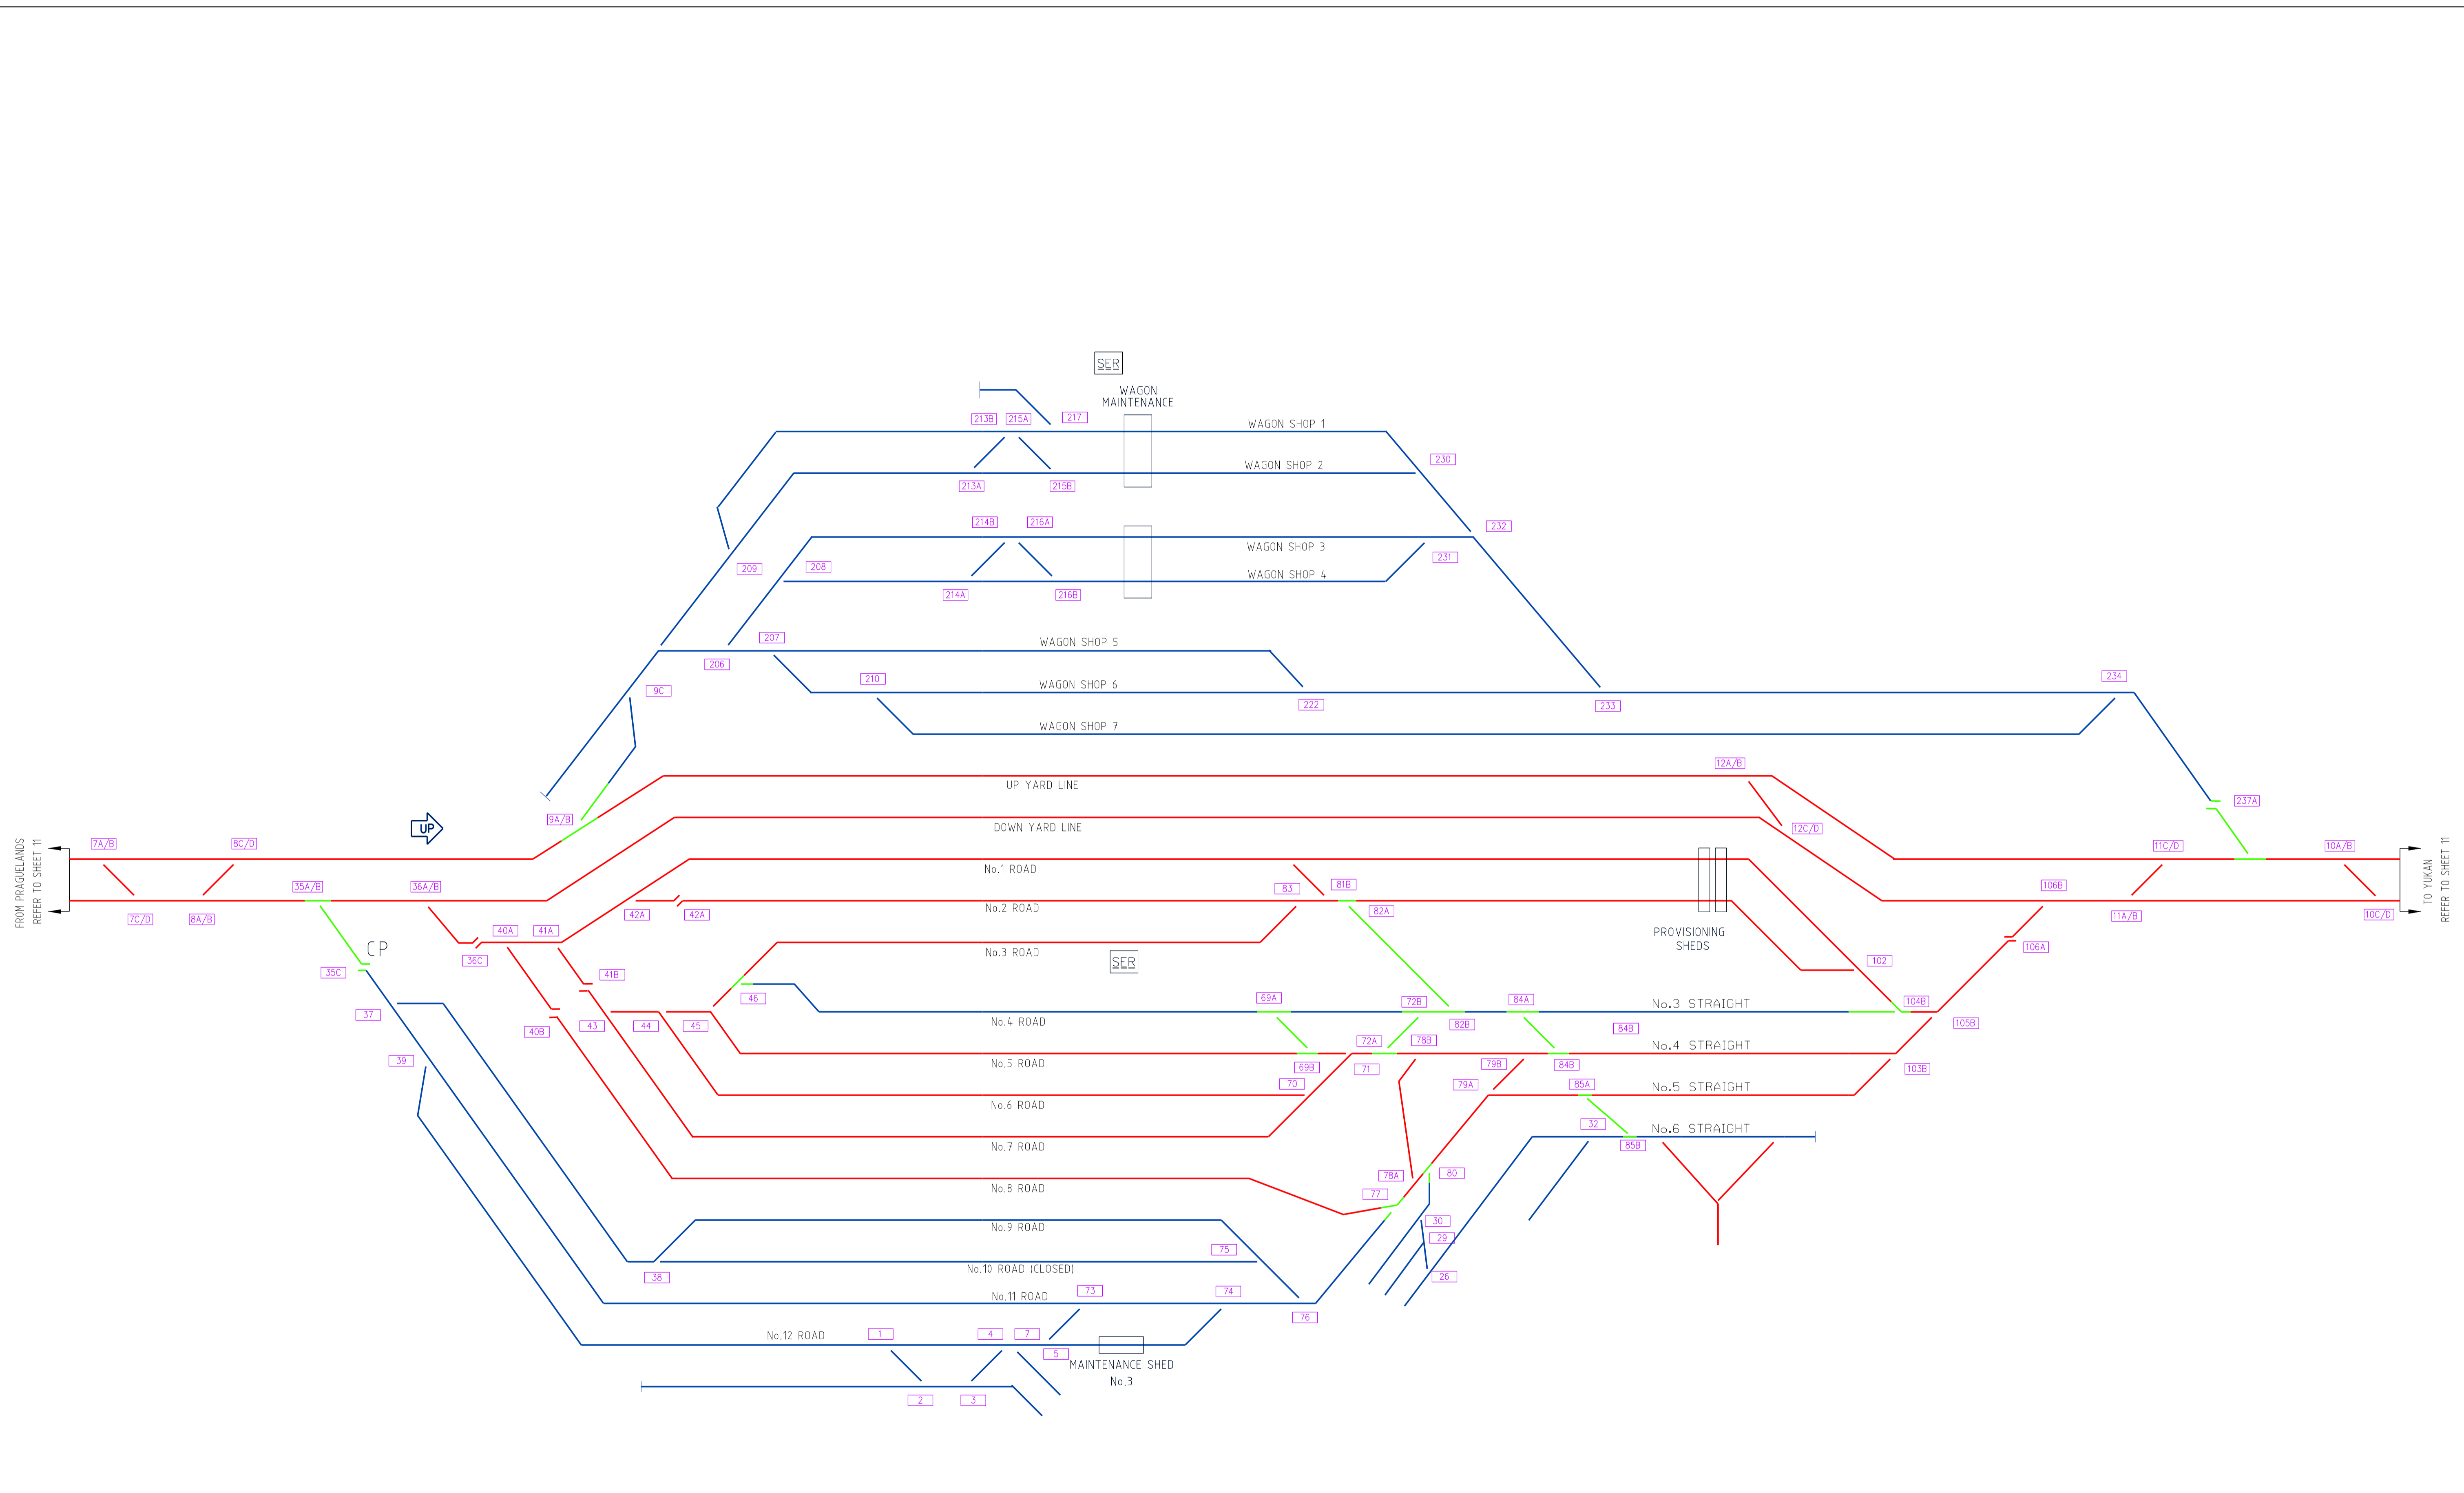

Aurizon Network Pty Ltd shall own and provide access across turnouts and other connecting infrastructure to Third Party and Aurizon Operations owner assets.

APRIL 2023 UPDATE

AURIZON NETWORK OWNED ASSET	OTHER AURIZON OWNED ASSET	QUEENSLAND RAIL OWNED ASSET	AURIZON OPERATIONS OWNED ASSET	THIRD PARTY OWNED ASSET	REDUNDANT AURIZON NETWORK ASSET	CONNECTING INFRASTRUCTURE	Loadout	Weighbridge	Diamond Crossing
Unloader	Bridge	Road Over Rail	Road Under Rail	Tunnel	Castin Points	Open Level Crossing	Dragging Equip Detector	Hot Wheel/Bearing Detector	Wheel Impact Load Detector
Dust Monitoring Station									

COPYRIGHT PROTECTS THIS PUBLICATION. EXCEPT FOR PURPOSES PERMITTED BY THE COPYRIGHT ACT, REPRODUCTION BY WHATEVER MEANS IS PROHIBITED WITHOUT THE PRIOR WRITTEN PERMISSION OF Aurizon Network Pty Ltd. ENQUIRIES SHOULD BE ADDRESSED TO MANAGER CIVIL ENGINEERING, Aurizon Network Pty Ltd, GPO BOX 456, BRISBANE 4001.

SCALES SHOWN ARE FOR AN A1 SIZE ORIGINAL DRAWING

ALTERATIONS			DESIGNED	S.PASCOE	REVIEWED
4	NO INFRASTRUCTURE CHANGES	M.McK	11/19	CHECKED	M.McKINLEY
5	NO INFRASTRUCTURE CHANGES	J.N	06/20	DRAWN	S.PASCOE
6	NO INFRASTRUCTURE CHANGES	J.N	12/20	CHECKED	M.McKINLEY
7	NO INFRASTRUCTURE CHANGES	J.N	06/21	CHECKED	M.McKINLEY
8	CROSSOVER RELOCATION	J.N	12/21	PREPARED	
9	NO INFRASTRUCTURE CHANGES	J.N	06/22		
10	NO INFRASTRUCTURE CHANGES	J.Z	12/22		
11	NO INFRASTRUCTURE CHANGES	J.Z	04/23		


DESIGNED	S.PASCOE	REVIEWED	
CHECKED	M.McKINLEY		
DRAWN	S.PASCOE	J. STEVENSON	27/04/23
CHECKED	M.McKINLEY	TEAM LEADER ASSET SYSTEMS	DATE
PREPARED		APPROVED	
	J. ZHANG		27/04/23
		D. HELLER	27/04/23
		MGR ASSET DATA & ASSURANCE	DATE



Aurizon Network Pty Ltd - ACN 132 181 116

NETWORK OWNERSHIP DIAGRAM
GOONYELLA SYSTEM
JILALAN
SCHEMATIC

FILE No.	DRAWING NUMBER	ISSUE
	CNA-0012	11

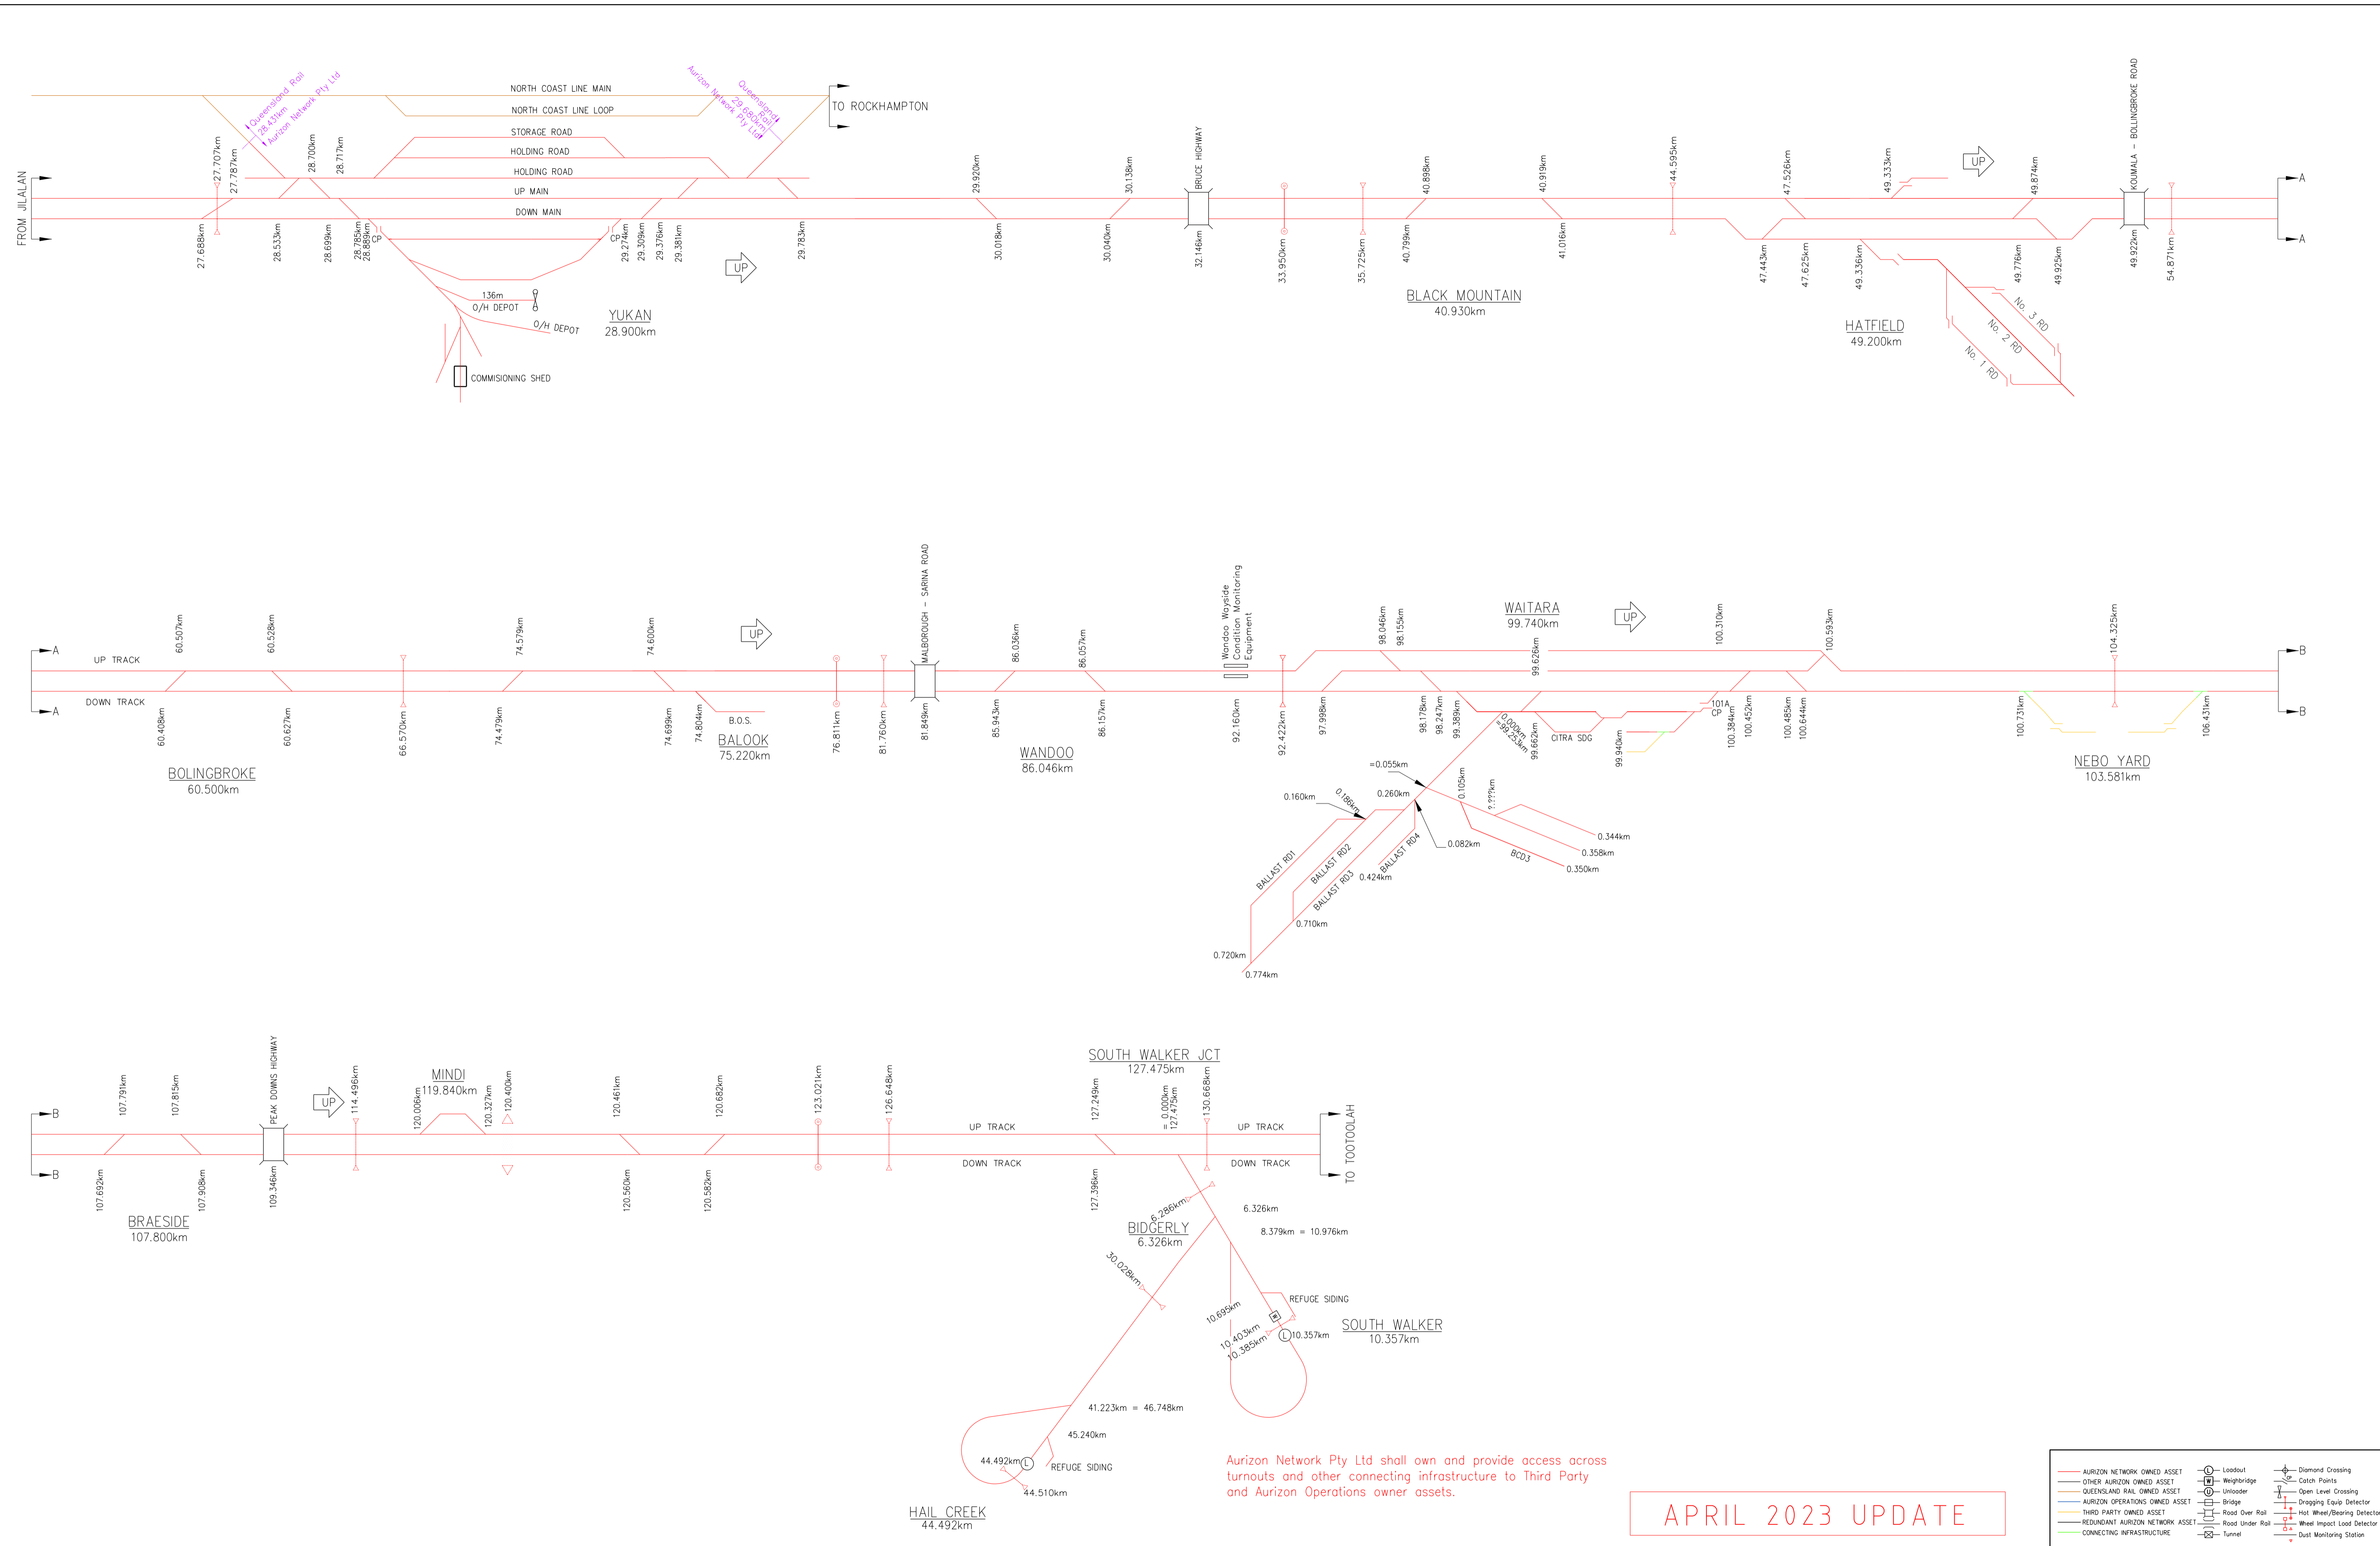

Aurizon Network Pty Ltd shall own and provide access across turnouts and other connecting infrastructure to Third Party and Aurizon Operations owner assets.

APRIL 2023 UPDATE

COPYRIGHT PROTECTS THIS PUBLICATION. EXCEPT FOR PURPOSES PERMITTED BY THE COPYRIGHT ACT, REPRODUCTION BY WHATEVER MEANS IS PROHIBITED WITHOUT THE PRIOR WRITTEN PERMISSION OF Aurizon Network Pty Ltd. ENQUIRIES SHOULD BE ADDRESSED TO MANAGER CIVIL ENGINEERING, Aurizon Network Pty Ltd, GPO BOX 456, BRISBANE 4001.

SCALES SHOWN ARE FOR AN A1 SIZE ORIGINAL DRAWING

ALTERATIONS			DESIGNED	S.PASCOE	REVIEWED
4	NO INFRASTRUCTURE CHANGES	M.McK	11/19	CHECKED	M.McKINLEY
5	NO INFRASTRUCTURE CHANGES	J.N	06/20	DRAWN	S.PASCOE
6	NO INFRASTRUCTURE CHANGES	J.N	12/20	CHECKED	M.McKINLEY
7	NO INFRASTRUCTURE CHANGES	J.N	06/21	PREPARED	
8	NO INFRASTRUCTURE CHANGES	J.N	12/21		
9	NO INFRASTRUCTURE CHANGES	J.N	06/22		
10	CATCH POINTS REMOVAL, WEIGHER ADDED & HBWD METRAGE CHANGED	J.Z	12/22		
11	NO INFRASTRUCTURE CHANGES	J.Z	04/23		

DATE	BY	DESCRIPTION
27/04/23	J. STEVENSON	TEAM LEADER ASSET SYSTEMS DATE
27/04/23	J. ZHANG	DATE
27/04/23	D. HELLYER	MGR ASSET DATA & ASSURANCE DATE






Aurizon Network Pty Ltd - ACN 132 181 116

NETWORK OWNERSHIP DIAGRAM
GOONYELLA SYSTEM
 YUKAN - HAIL CREEK
 SCHEMATIC

FILE No. CNA-0013


DRAWING NUMBER: CNA-0013

ISSUE: 11

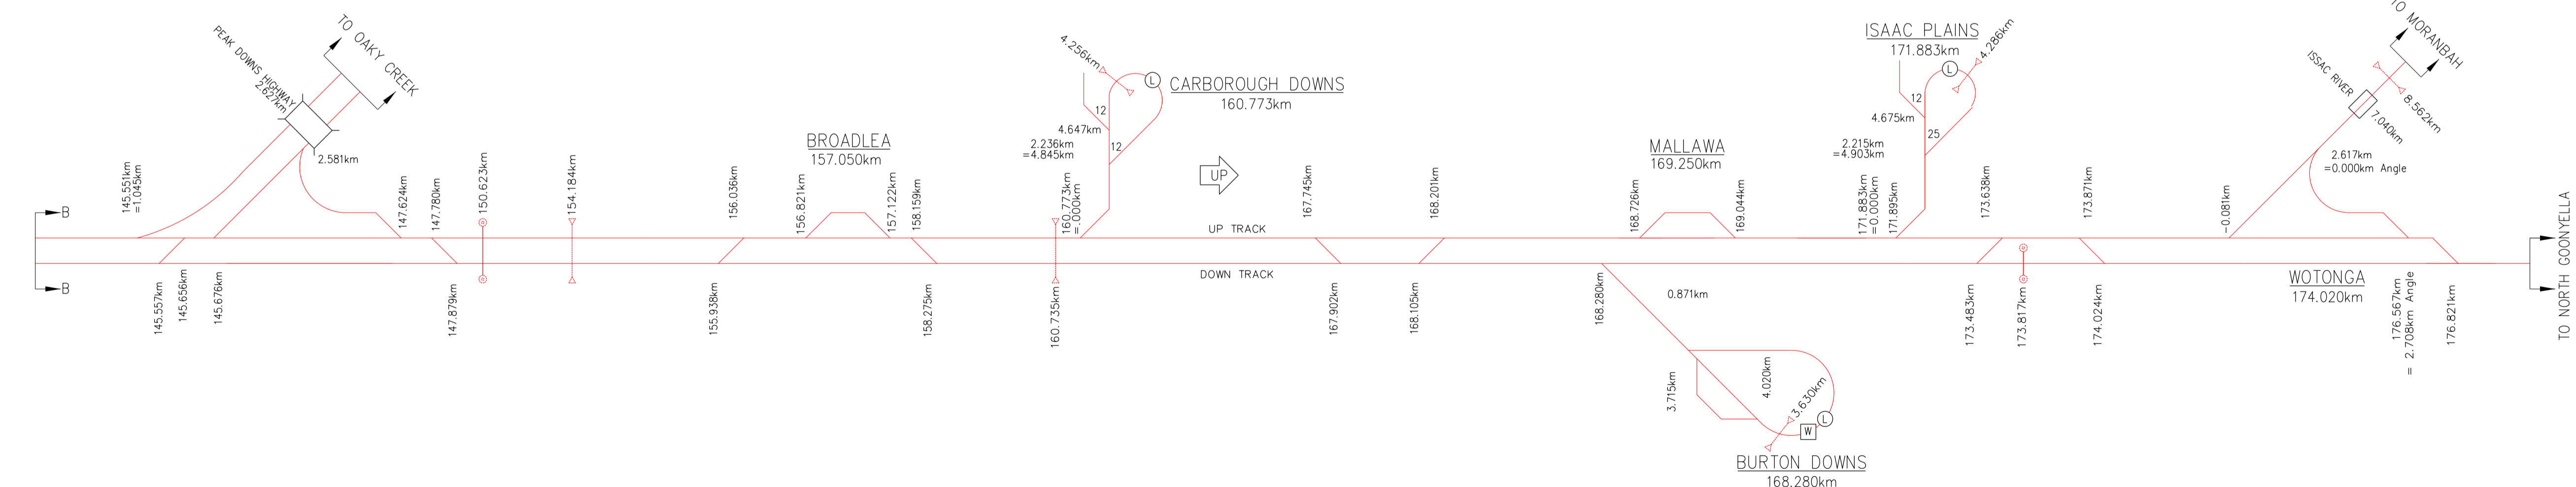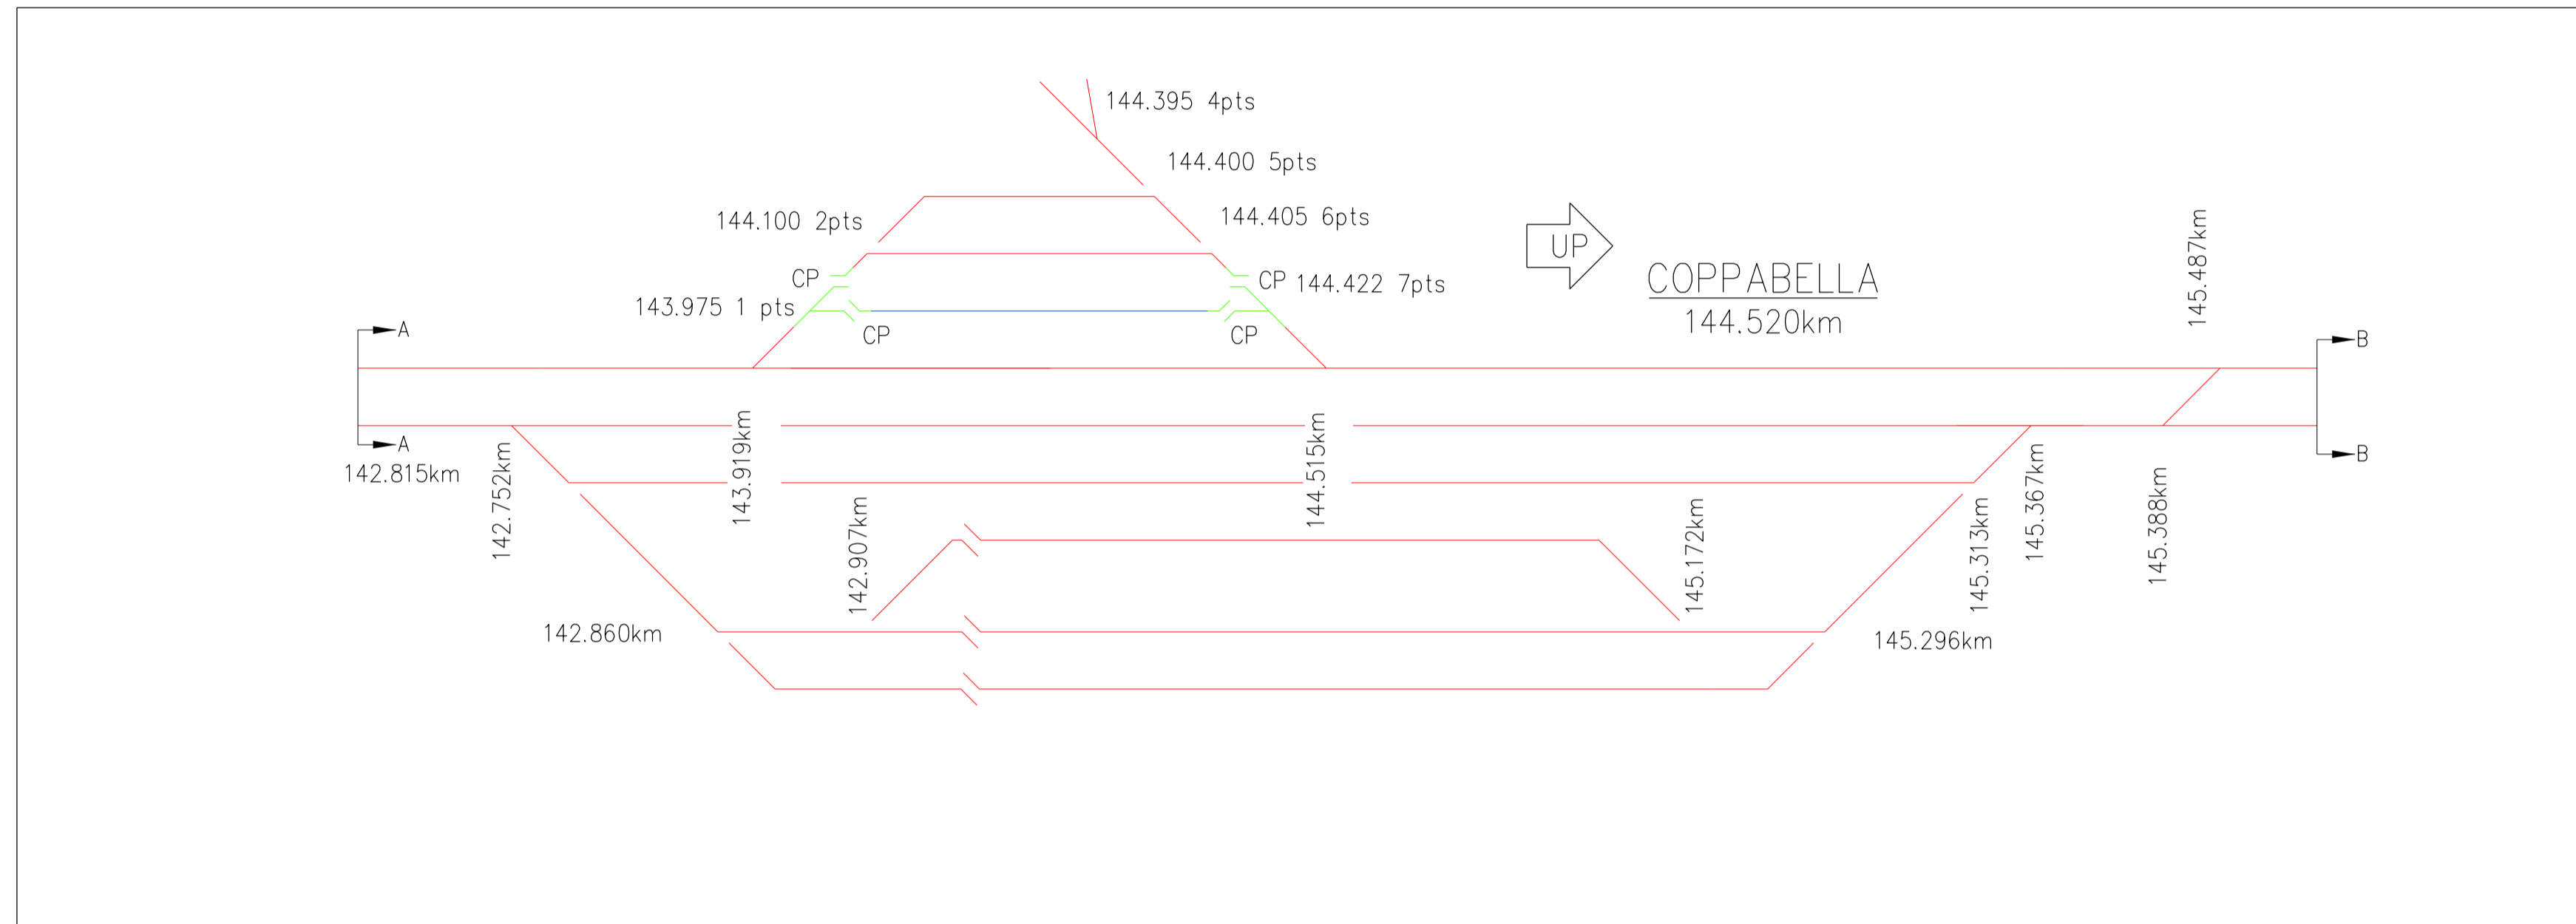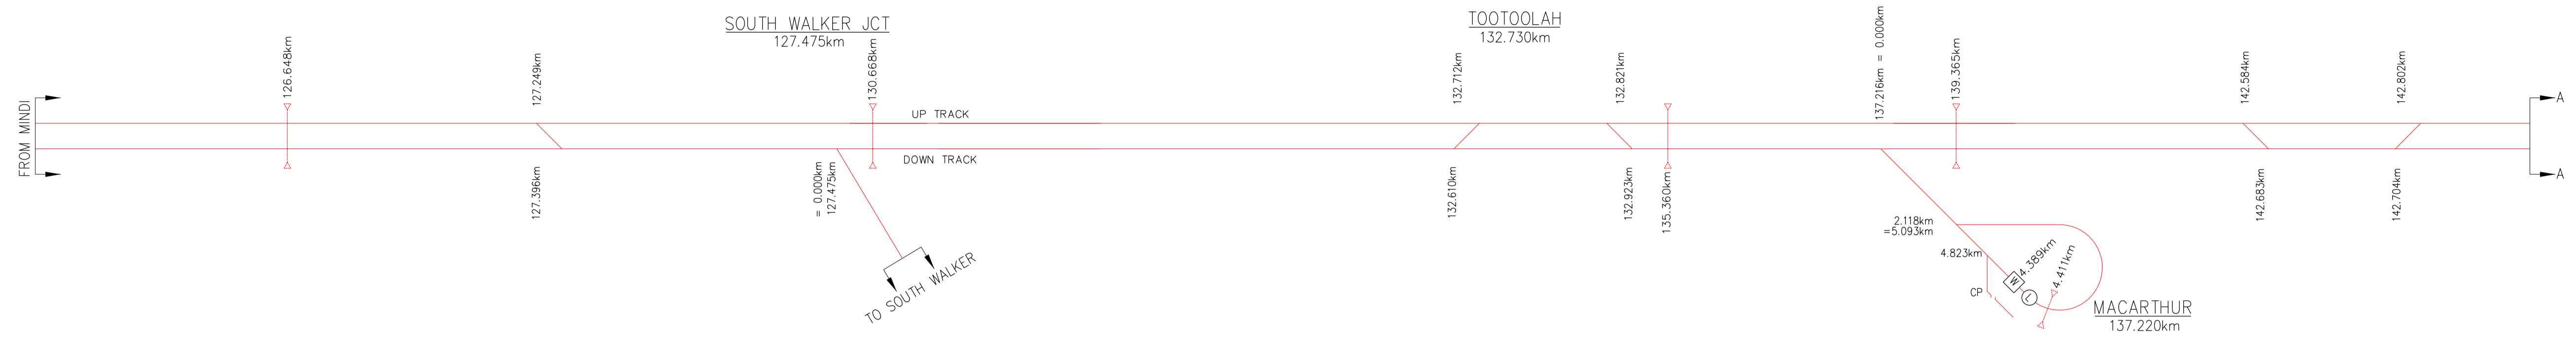

Aurizon Network Pty Ltd shall own and provide access across turnouts and other connecting infrastructure to Third Party and Aurizon Operations owner assets.

APRIL 2023 UPDATE

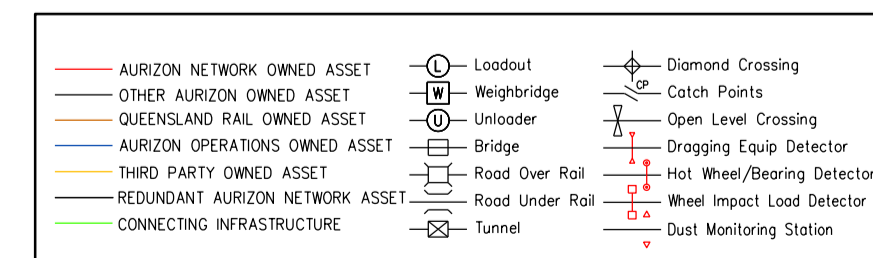

COPYRIGHT PROTECTS THIS PUBLICATION. EXCEPT FOR PURPOSES PERMITTED BY THE COPYRIGHT ACT, REPRODUCTION BY WHATEVER MEANS IS PROHIBITED WITHOUT THE PRIOR WRITTEN PERMISSION OF Aurizon Network Pty Ltd. ENQUIRIES SHOULD BE ADDRESSED TO MANAGER CIVIL ENGINEERING, Aurizon Network Pty Ltd, GPO BOX 456, BRISBANE 4001.

SCALES SHOWN ARE FOR AN A1 SIZE ORIGINAL DRAWING

ALTERATIONS		
3	NO INFRASTRUCTURE CHANGES	M.McK 11/19
4	NO INFRASTRUCTURE CHANGES	J.N. 06/20
5	NO INFRASTRUCTURE CHANGES	J.N. 12/20
6	NO INFRASTRUCTURE CHANGES	J.N. 06/21
7	NO INFRASTRUCTURE CHANGES	J.N. 12/21
8	NO INFRASTRUCTURE CHANGES	J.N. 06/22
9	WEIGHER METRAGE ADDED & HBWD METRAGE CHANGED	J.Z. 12/22
10	NO INFRASTRUCTURE CHANGES	J.Z. 04/23


DESIGNED	S.PASCOE	REVIEWED
CHECKED	M.McKINLEY	
DRAWN	S.PASCOE	J. STEVENSON 27/04/23
CHECKED	M.McKINLEY	TEAM LEADER ASSET SYSTEMS DATE
PREPARED		APPROVED
	J.ZHANG 27/04/23	D. HELLNER 27/04/23
	N/A	MGR ASSET DATA & ASSURANCE DATE



Aurizon Network Pty Ltd - ACN 132 181 116

NETWORK OWNERSHIP DIAGRAM
GOONYELLA SYSTEM
MINDI - WOTONGA
SCHEMATIC

FILE No. CNA-0014
DRAWING NUMBER CNA-0014
ISSUE 10

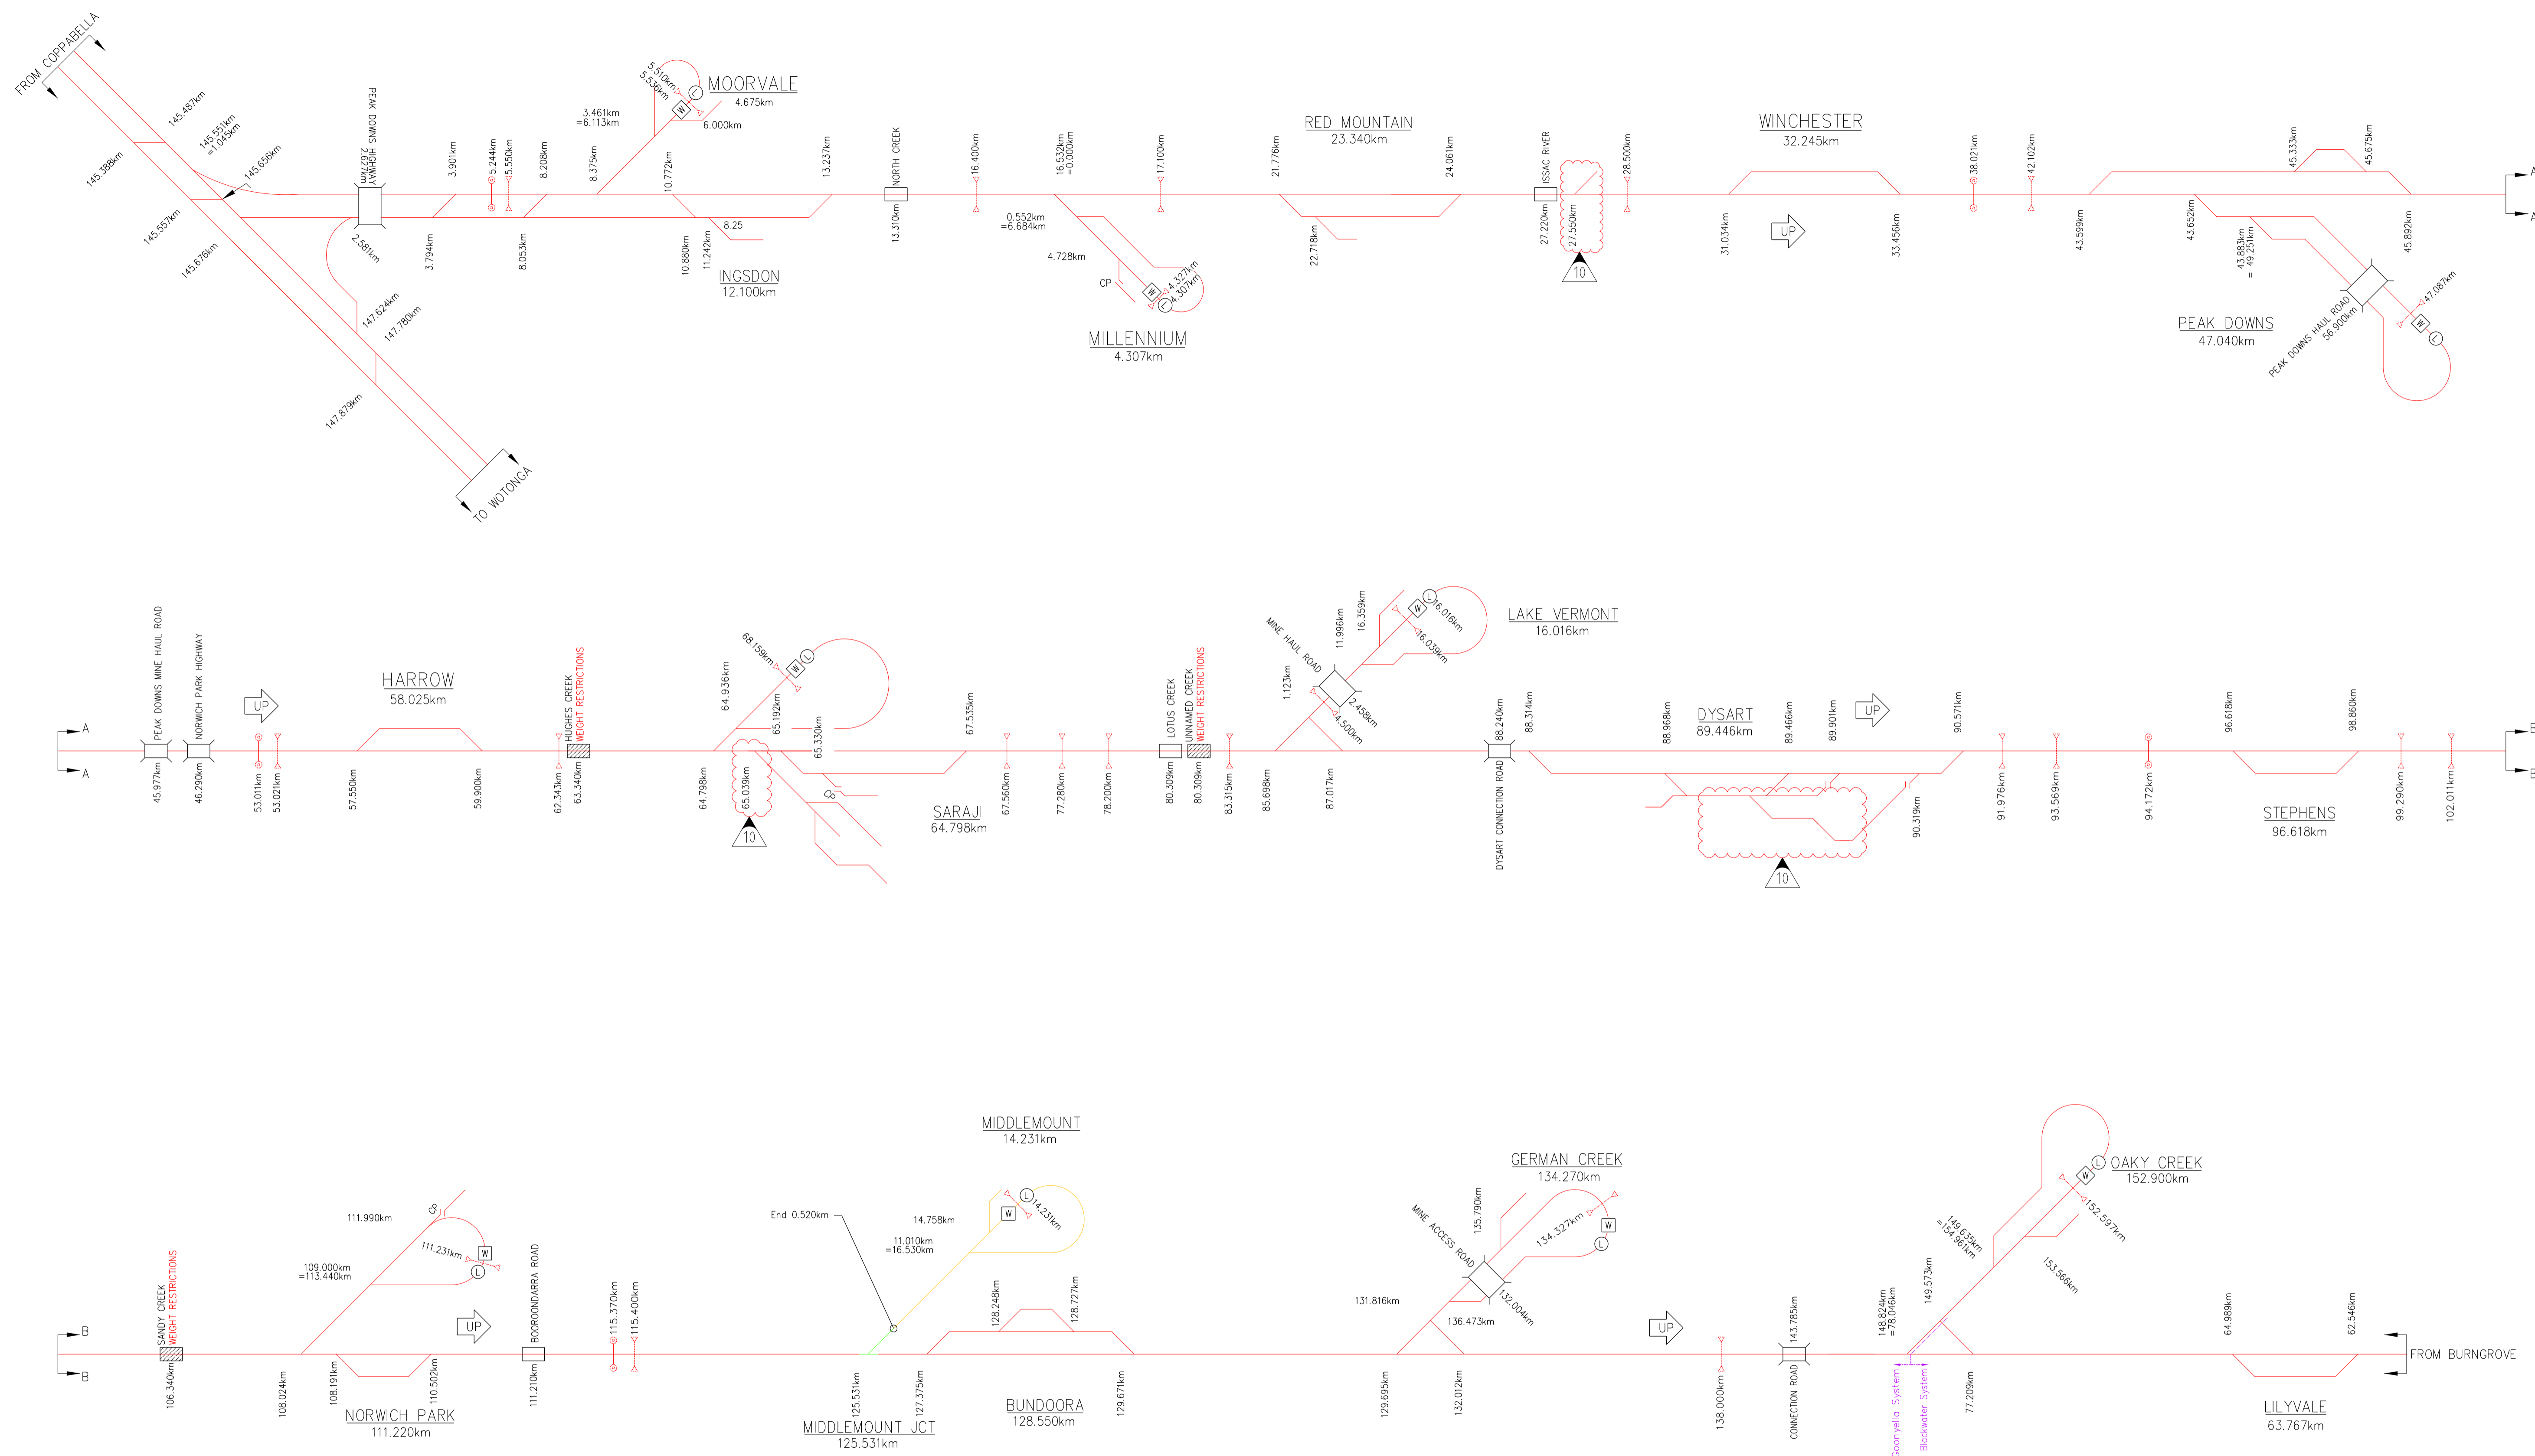

Aurizon Network Pty Ltd shall own and provide access across turnouts and other connecting infrastructure to Third Party and Aurizon Operations owner assets.

APRIL 2023 UPDATE

AURIZON NETWORK OWNED ASSET	Loadout	Diamond Crossing
OTHER AURIZON OWNED ASSET	Weighbridge	Catch Points
QUEENSLAND RAIL OWNED ASSET	Unloader	Span Level Crossing
AURIZON OPERATIONS OWNED ASSET	Bridge	Dragging Equip Detector
THIRD PARTY OWNED ASSET	Road Over Rail	Hot Wheel/Bearing Detector
REDUNDANT AURIZON NETWORK ASSET	Road Under Rail	Wheel Impact Load Detector
CONNECTING INFRASTRUCTURE	Tunnel	Dust Monitoring Station

COPYRIGHT PROTECTS THIS PUBLICATION. EXCEPT FOR PURPOSES PERMITTED BY THE COPYRIGHT ACT, REPRODUCTION BY WHATEVER MEANS IS PROHIBITED WITHOUT THE PRIOR WRITTEN PERMISSION OF Aurizon Network Pty Ltd. ENQUIRIES SHOULD BE ADDRESSED TO MANAGER CIVIL ENGINEERING, Aurizon Network Pty Ltd, GPO BOX 456, BRISBANE 4001.

SCALES SHOWN ARE FOR AN A1 SIZE ORIGINAL DRAWING

ALTERATIONS		
3	NO INFRASTRUCTURE CHANGES	M.McK 11/19
4	NO INFRASTRUCTURE CHANGES	J.N 06/20
5	DYSART TURNOUTS REMOVED	J.N 12/28
6	NO INFRASTRUCTURE CHANGES	J.N 06/21
7	NO INFRASTRUCTURE CHANGES	J.N 10/21
8	NO INFRASTRUCTURE CHANGES	J.N 06/22
9	WEIGHER ADDED & HBWD METRAGE CHANGED	J.Z 12/22
10	OLIVE DOWNS TURNOUT WRC7 ADDED, DYSART SIDING UPDATED	J.Z 04/23




DESIGNED	S.PASCOE	REVIEWED
CHECKED	M.McKINLEY	
DRAWN	S.PASCOE	J. STEVENSON 27/04/23
CHECKED	M.McKINLEY	TEAM LEADER ASSET SYSTEMS DATE
PREPARED		APPROVED
	J. ZHANG 27/04/23	D. HELLYER 27/04/23
	N/A	MGR ASSET DATA & ASSURANCE DATE



Aurizon Network Pty Ltd - ACN 132 181 116


NETWORK OWNERSHIP DIAGRAM
GOONYELLA SYSTEM
 COPPABELLA - OAKY CREEK
 SCHEMATIC

FILE No.	DRAWING NUMBER	ISSUE
	CNA-0015	10

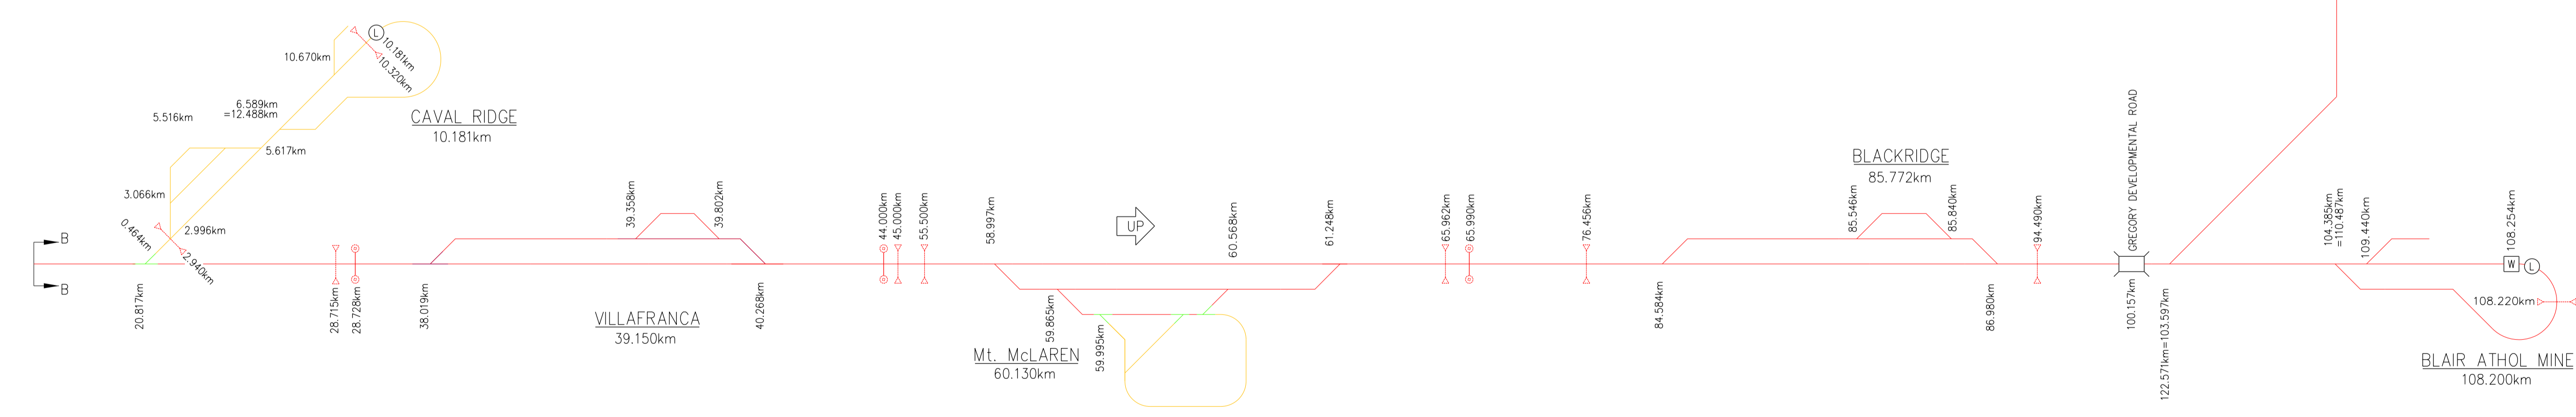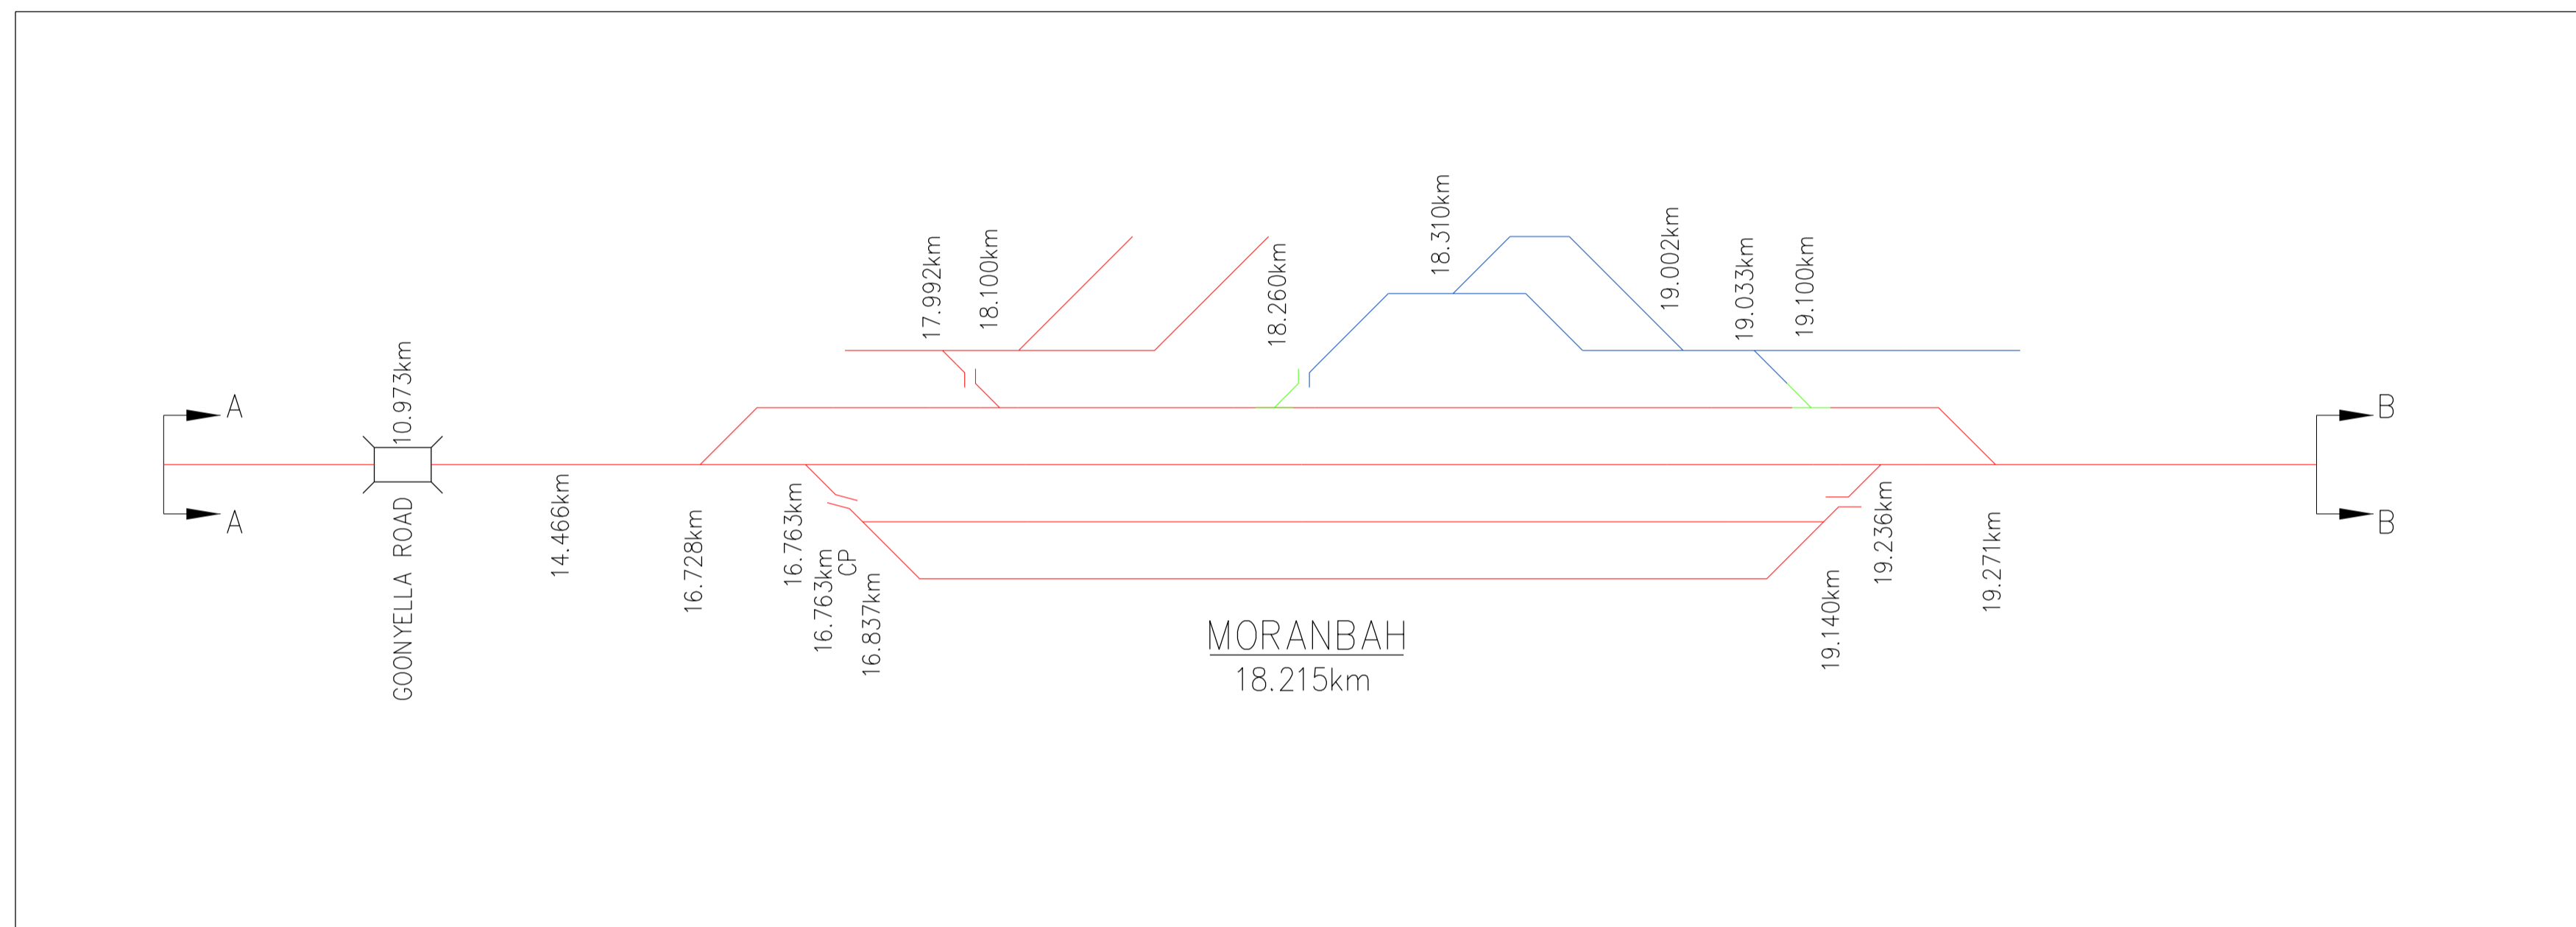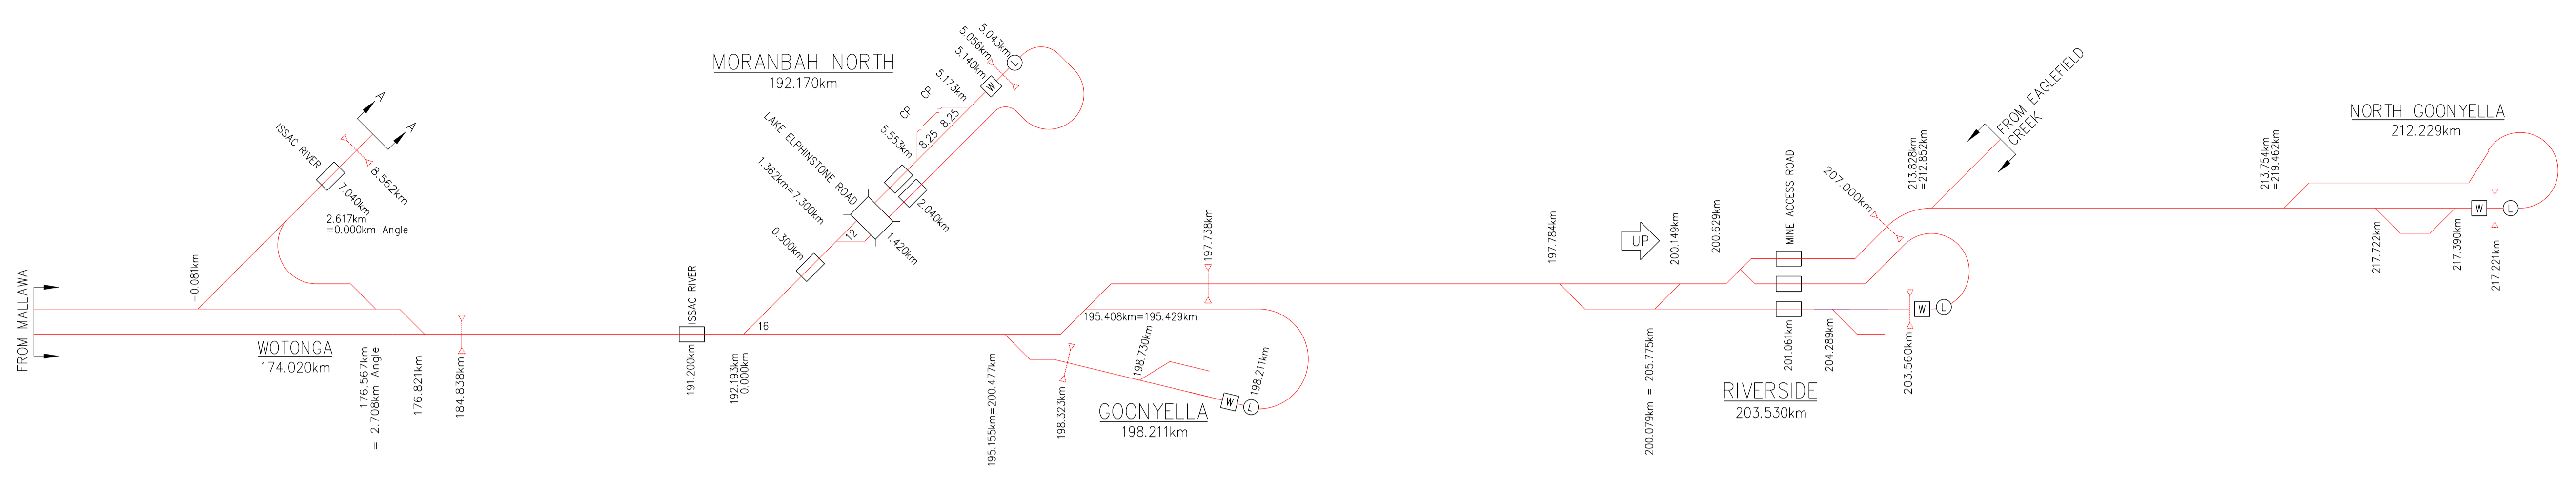

Aurizon Network Pty Ltd shall own and provide access across turnouts and other connecting infrastructure to Third Party and Aurizon Operations owner assets.

APRIL 2023 UPDATE

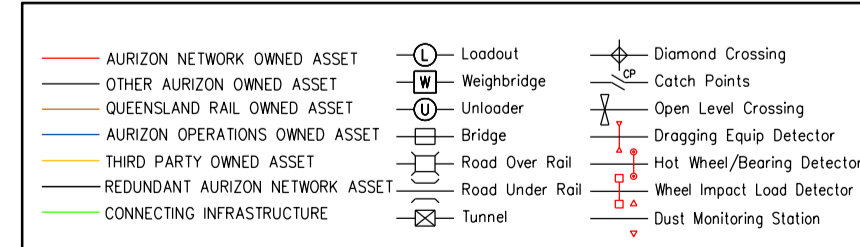

COPYRIGHT PROTECTS THIS PUBLICATION. EXCEPT FOR PURPOSES PERMITTED BY THE COPYRIGHT ACT, REPRODUCTION BY WHATEVER MEANS IS PROHIBITED WITHOUT THE PRIOR WRITTEN PERMISSION OF Aurizon Network Pty Ltd. ENQUIRIES SHOULD BE ADDRESSED TO MANAGER CIVIL ENGINEERING, Aurizon Network Pty Ltd, GPO BOX 456, BRISBANE 4001.

SCALES SHOWN ARE FOR AN A1 SIZE ORIGINAL DRAWING

ALTERATIONS		
3	NO INFRASTRUCTURE CHANGES	M.McK 11/19
4	NO INFRASTRUCTURE CHANGES	J.N 06/20
5	NO INFRASTRUCTURE CHANGES	J.N 12/20
6	NO INFRASTRUCTURE CHANGES	J.N 06/21
7	NO INFRASTRUCTURE CHANGES	J.N 12/21
8	NO INFRASTRUCTURE CHANGES	J.N 06/22
9	HBWD ADDED & WEIGHER METRAGE ADDED	J.Z 12/22
10	NO INFRASTRUCTURE CHANGES	J.Z 04/23

DESIGNED	S.PASCOE	REVIEWED
CHECKED	M.McKINLEY	
DRAWN	S.PASCOE	J. STEVENSON 27/04/23
CHECKED	M.McKINLEY	TEAM LEADER ASSET SYSTEMS DATE
PREPARED		APPROVED
	J. ZHANG 27/04/23	D. HELLER 27/04/23
	N/A	MGR ASSET DATA & ASSURANCE DATE



Aurizon Network Pty Ltd - ACN 132 181 116

NETWORK OWNERSHIP DIAGRAM
GOONYELLA SYSTEM
 WOTONGA - MINES
 SCHEMATIC

FILE No. DRAWING NUMBER ISSUE

CNA-0016 10